


SEE DRG NO. MTR/RP/116

SEE DRG NO. MTR/RP/114

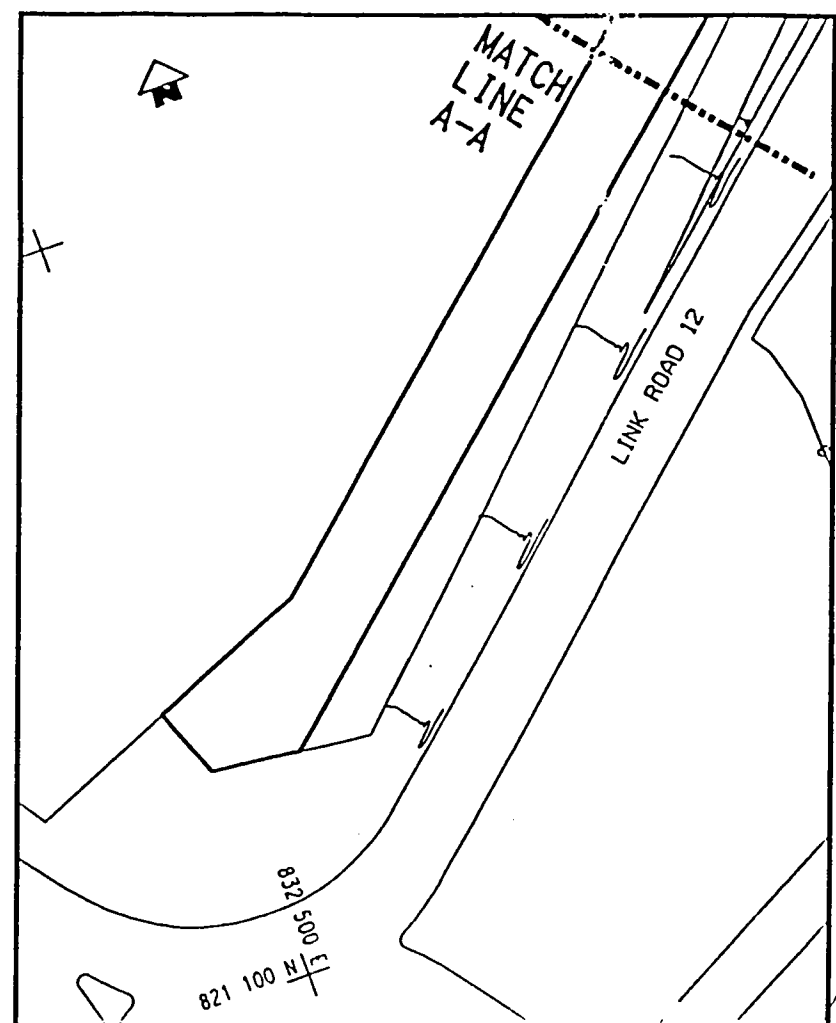

INSET

MATCH LINE A-A
SEE INSET

- LEGEND:**
- RAILWAY PROTECTION BOUNDARY (BOUNDARY OF AREA NUMBER 3 OF THE SCHEDULED AREAS)
 - ▨ MTR STATION ABOVE GROUND ENTRANCES
 - MTR UNDERGROUND STRUCTURES/TUNNELS
 - ⊠ MTR VENTILATION SHAFTS
 - ▭ MTR ABOVE GROUND STRUCTURES/VIAOUCTS
 - ▨ LINE DRAINAGE SUMP
 - ▨ ABANDONED ACCESS ADIT & SHAFT
 - ▨ STRUCTURES LESS THAN 3m BELOW GROUND
 - WELL WATER FEED SYSTEM
 - MTR COOLING WATER MAINS
 - · — · — DRAINAGE
 - x x x — WATER PIPE
 - F1 — RAILWAY FENCE TYPE F1

AREA NUMBER 3 OF THE SCHEDULED AREAS

Signed: *[Signature]* **MASS TRANSIT RAILWAY**
 (Bowen Leung) **RAILWAY PROTECTION PLAN**
 Secretary for Planning,
 Environment and Lands **TAI KOK TSUI TO LAI KING**

Dated: 29 June 1998

FIFTH SCHEDULE	SCALE 1 : 1000	DRAWING NO. MTR/RP/115
----------------	----------------	------------------------