


SEE DRG NO. MTR/PP/36

SEE DRG NO. MTR/PP/120

SEE DRG NO. MTR/PP/118

- LEGEND:**
- RAILWAY PROTECTION BOUNDARY (BOUNDARY OF AREA NUMBER 3 OF THE SCHEDULED AREAS)
  - MTR STATION ABOVE GROUND ENTRANCES
  - MTR UNDERGROUND STRUCTURES/TUNNELS
  - MTR VENTILATION SHAFTS
  - MTR ABOVE GROUND STRUCTURES/VIADUCTS
  - LINE DRAINAGE SUMP
  - ABANDONED ACCESS ADIT & SHAFT
  - STRUCTURES LESS THAN 3m BELOW GROUND
  - WELL WATER FEED SYSTEM
  - MTR COOLING WATER MAINS
  - DRAINAGE
  - WATER PIPE
  - RAILWAY FENCE TYPE F1

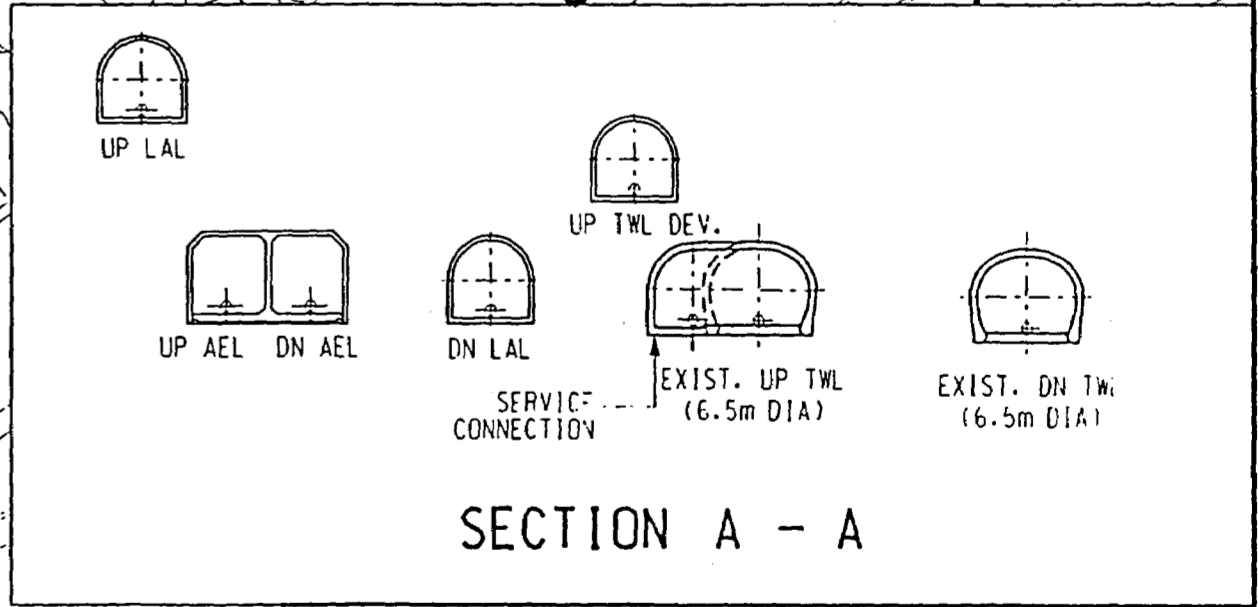

AREA NUMBER 3 OF THE SCHEDULED AREAS

Signed: *[Signature]*  
 MASS TRANSIT RAILWAY  
 (Bowen Leung) RAILWAY PROTECTION PLAN  
 Secretary for Planning,  
 Environment and Lands  
 TAI KOK TSUI TO LAI KING  
 Dated: 29 June 1998

FIFTH SCHEDULE BUILDINGS ORDINANCE (CAP. 123)	SCALE 1 : 1000	DRAWING NO.	REV
		MTR/PP/119	
	DATE	WKC CAD REFERENCE NO.	
	JAN 1998	RP_093.DGN	