


- LEGEND:**
- RAILWAY PROTECTION BOUNDARY (BOUNDARY OF AREA NUMBER 3 OF THE SCHEDULED AREAS)
 - ▨ MTR STATION ABOVE GROUND ENTRANCES
 - ▨ MTR UNDERGROUND STRUCTURES/TUNNELS
 - ▨ MTR VENTILATION SHAFTS
 - ▨ MTR ABOVE GROUND STRUCTURES/VIADUCTS
 - ▨ LINE DRAINAGE SLUMP
 - ▨ ABANDONED ACCESS ADIT & SHAFT
 - ▨ STRUCTURES LESS THAN 3m BELOW GROUND
 - WELL WATER FEED SYSTEM
 - MTR COOLING WATER MAINS
 - DRAINAGE
 - x—x— WATER PIPE
 - F1— RAILWAY FENCE TYPE F1

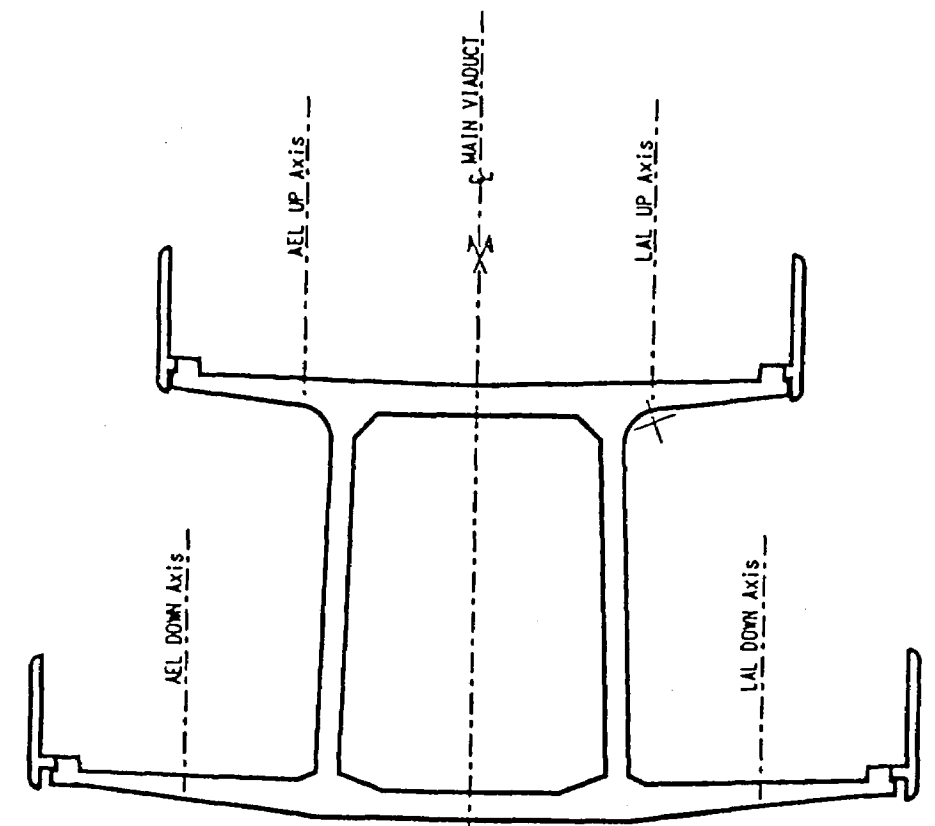

AREA NUMBER 3 OF THE SCHEDULED AREAS

Signed: *Bowen Leung*
 (Bowen Leung) MASS TRANSIT RAILWAY RAILWAY PROTECTION PLAN
 Secretary for Planning, Environment and Lands
 LAI KING TO TSING YI
 Dated: 29 June 1998

FIFTH SCHEDULE BUILDINGS ORDINANCE (CAP. 123)	SCALE 1 : 1000	DRAWING NO. MTR/RP/124	REV
	DATE JAN 1998	MTR C/O REFERENCE NO. RP_098.DGN	