


**NOTES:**

1. For key plan, refer to drawing no. KCE/S/G/771.

**LEGEND:**

- Centreline of Sewage Tunnel
- - - Boundary of Sewage Tunnel Protection Area

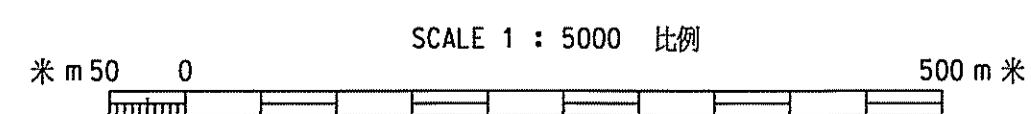

SIGNED: *Carrie Lam*  
 (MRS. CARRIE LAM)  
 SECRETARY FOR DEVELOPMENT  
 DATE: 16 MAY 2012

REV.	DESCRIPTION	BY	DATE	APPROVED
B	Alignment revised to incorporate rectified plans	GS	APR 11	TKH
A	Width of Protection Area revised to 100m	CMH	NOV 94	DDM <sup>FL</sup>

**AREA NUMBER 5 OF THE SCHEDULED AREAS  
 SCHEDULE 5  
 BUILDINGS ORDINANCE (CAP. 123)**

**HARBOUR AREA TREATMENT SCHEME  
 STAGE 1 - PRINCIPLE COLLECTION & TREATMENT SYSTEM  
 SEWAGE TUNNEL PROTECTION AREA  
 KWUN TONG TO MONG KOK**

SCALE 1 : 5000 @ A1	DRAWING NO. <b>KCE/S/G/767</b>	REV <b>B</b>
DATE JAN 2011	CAD REFERENCE NO. KCE/S/G/767B	