


NOTES :

1. For key plan, refer to drawing no. KCE/S/G/771.

LEGEND :

- Centreline of Sewage Tunnel
- - - Boundary of Sewage Tunnel Protection Area

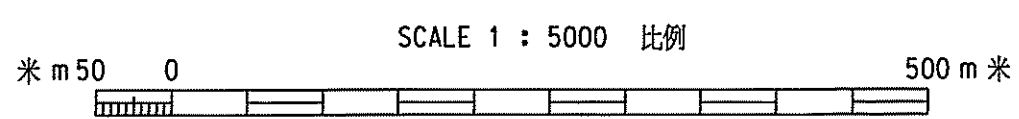

SIGNED: *Carrie Lam*
 (MRS. CARRIE LAM)
 SECRETARY FOR DEVELOPMENT
 DATE: 16 MAY 2012

REV.	DESCRIPTION	BY	DATE	APPROVED
B	Alignment revised to incorporate rectified plans	GS	APR 11	TKH
A	Width of Protection Area revised to 100m	CMH	NOV 94	DDM ^{PL}

**AREA NUMBER 5 OF THE SCHEDULED AREAS
 SCHEDULE 5
 BUILDINGS ORDINANCE (CAP. 123)**

**HARBOUR AREA TREATMENT SCHEME
 STAGE 1 - PRINCIPLE COLLECTION & TREATMENT SYSTEM
 SEWAGE TUNNEL PROTECTION AREA
 STAGE 1 OUTFALL**

SCALE 1 : 5000 @ A1	DRAWING NO. KCE/S/G/770	REV B
DATE JAN 2011	CAD REFERENCE NO. KCE/S/G/770B	