



GENERAL MODULE LAYOUT PLANS

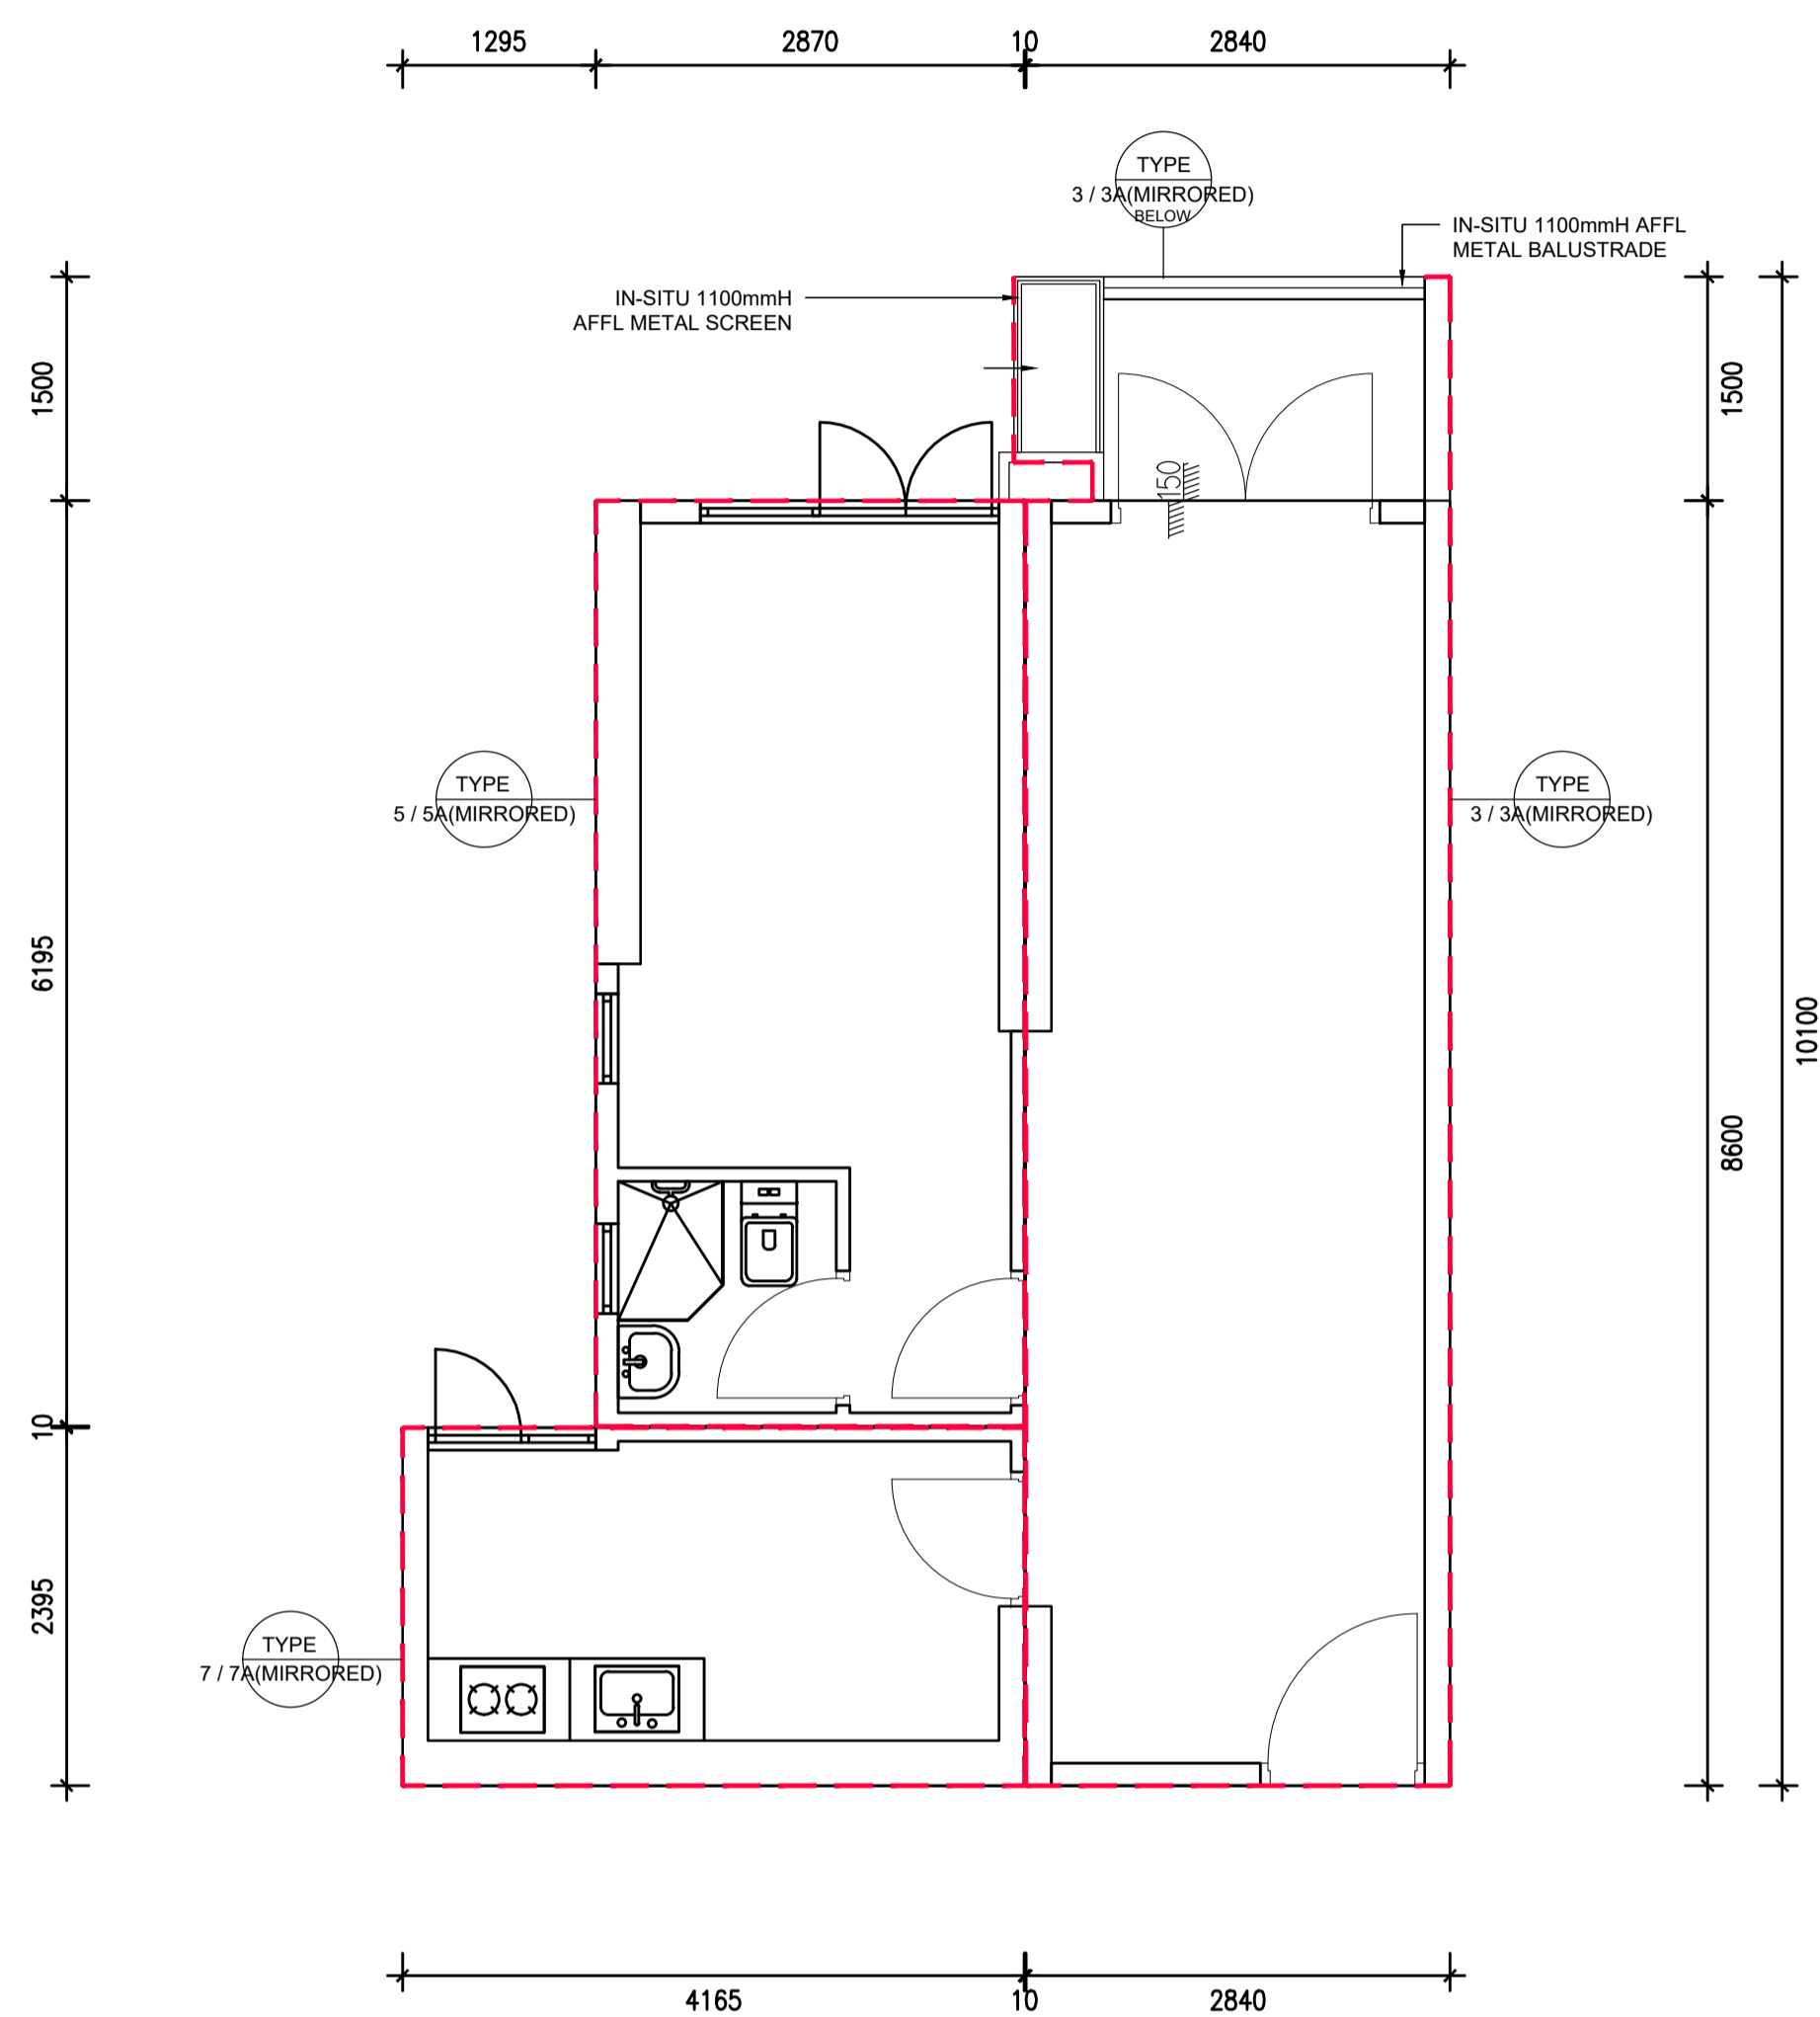


IHP INSPECTION HATCH PANEL

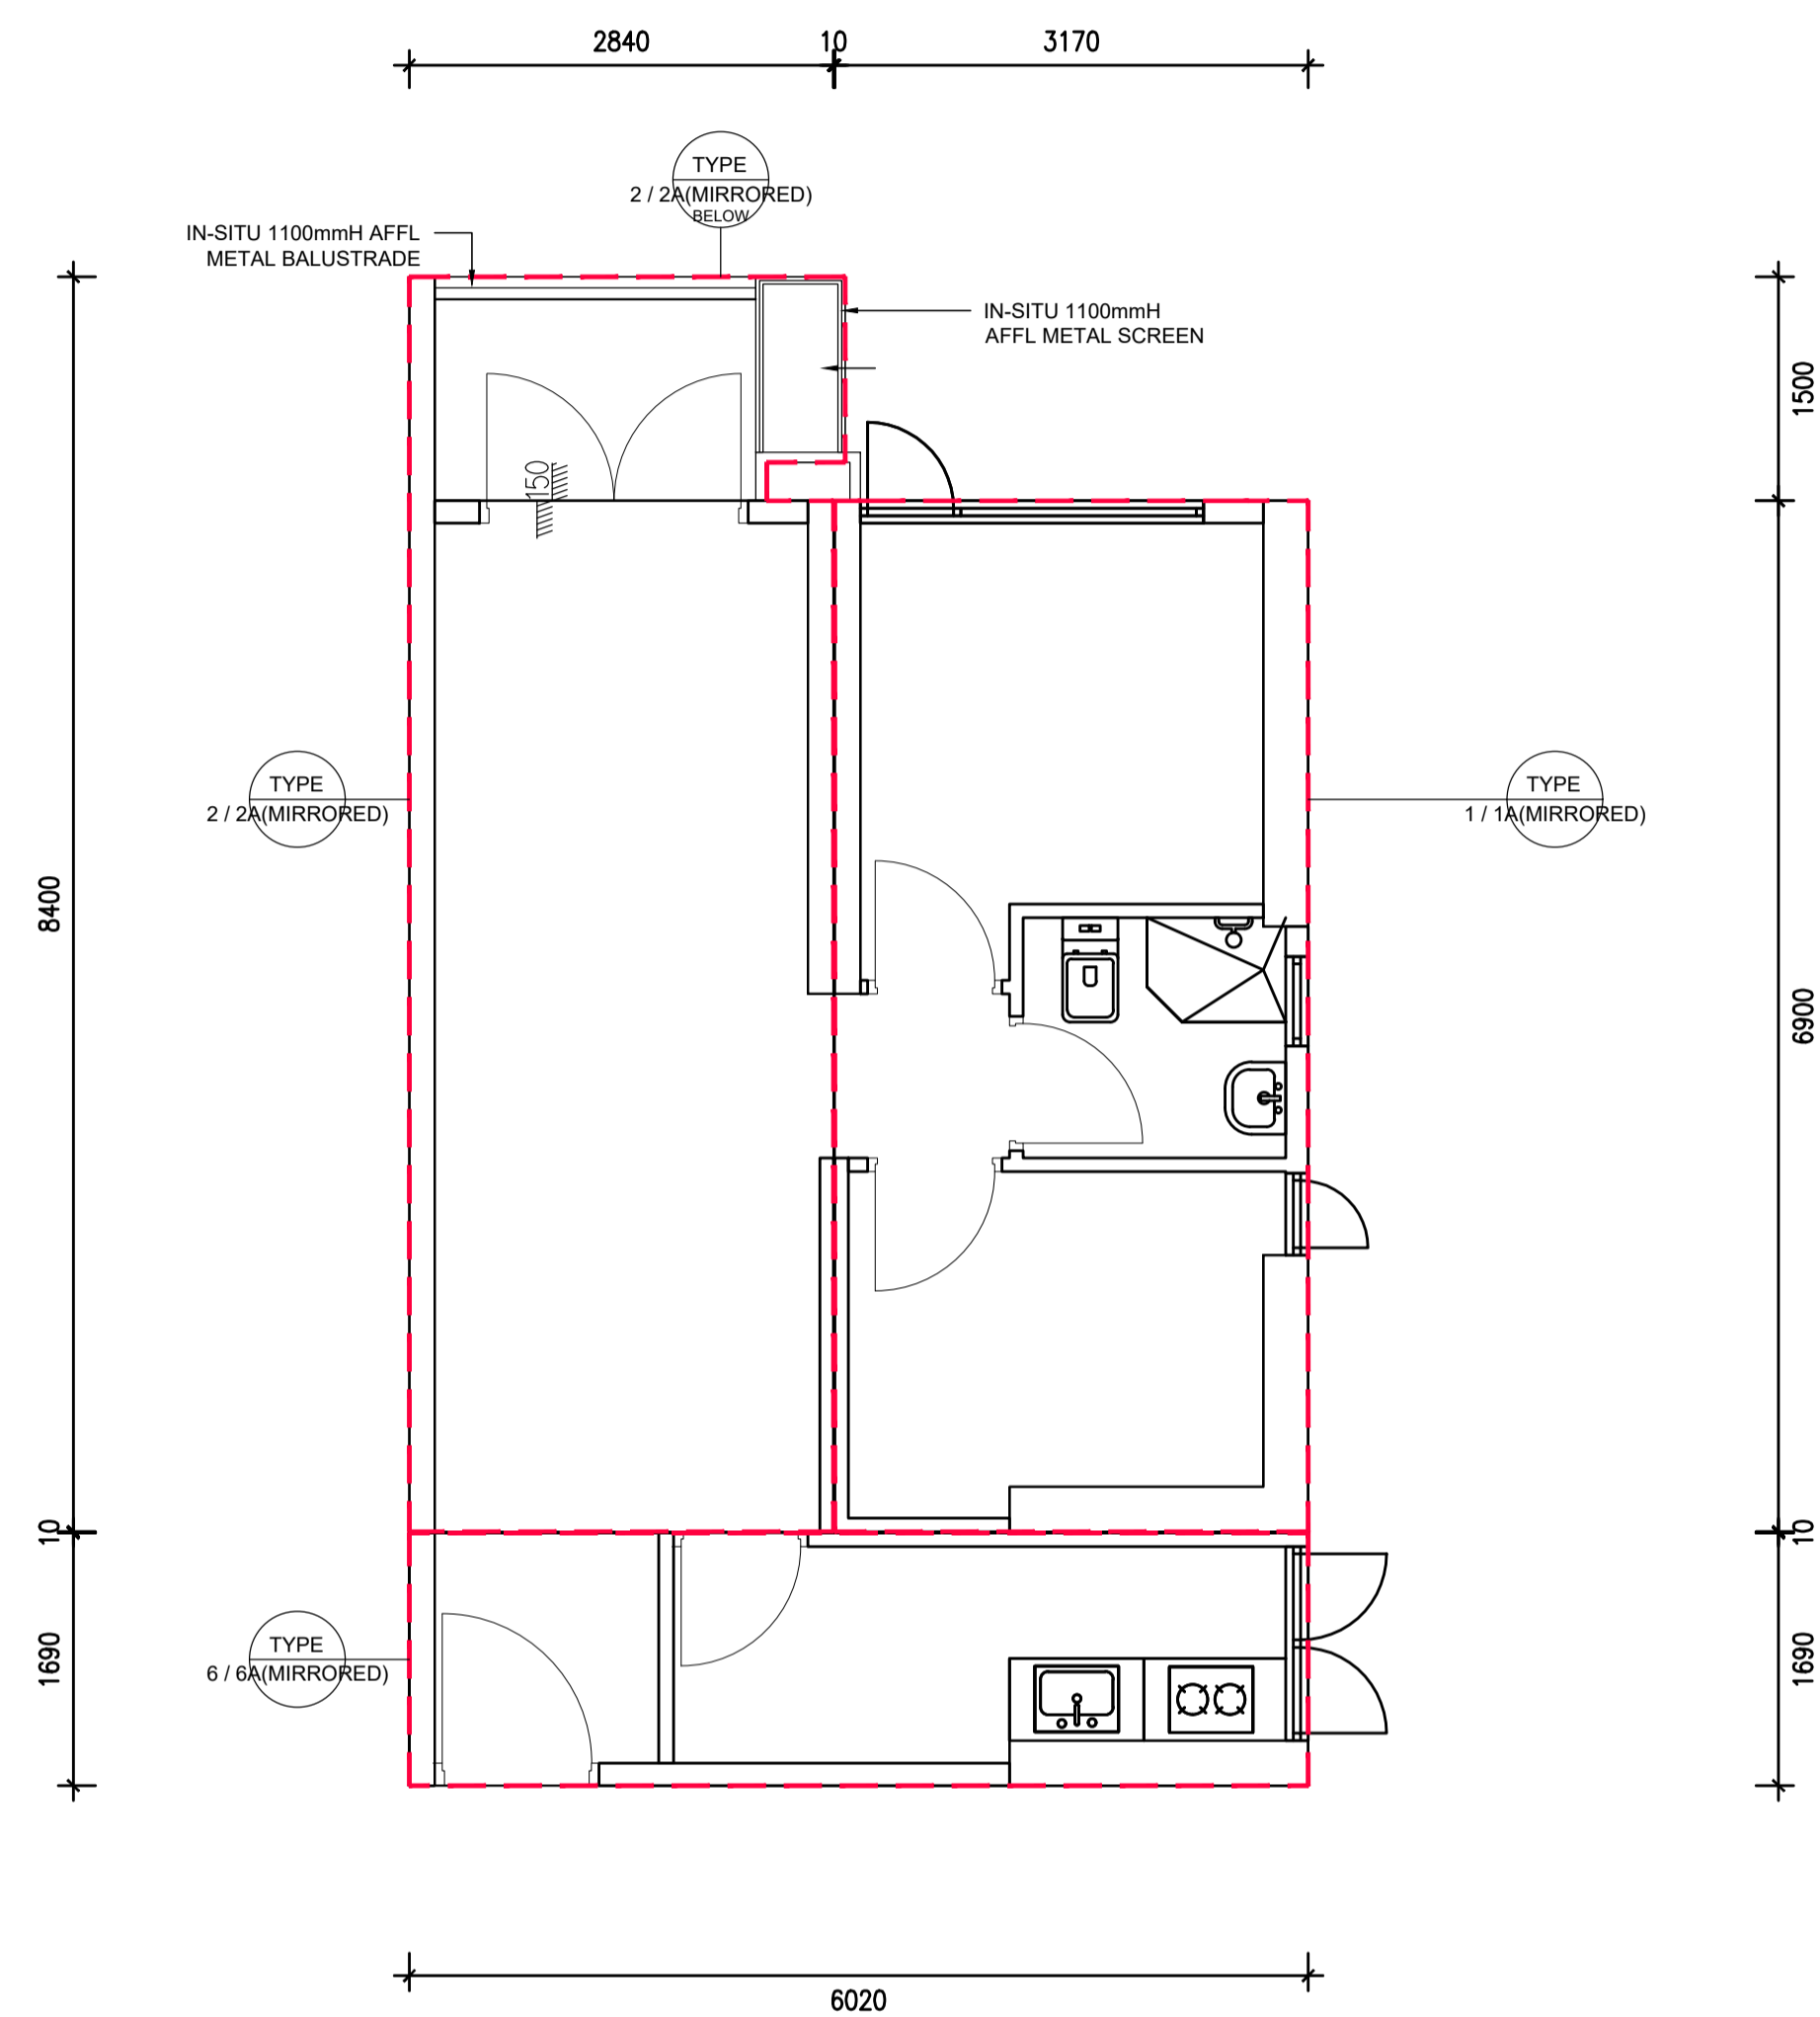

MODULE PLAN OF UNIT TYPE 1B



MODULE PLAN OF UNIT TYPE 2B

B.D. REF. BD/MIC/240202		
F.S.D. REF.		
NOTES: 1. DO NOT SCALE THIS DRAWING; 2. FIGURED DIMENSIONS ARE TO BE FOLLOWED; 3. READ THIS DRAWING IN CONJUNCTION WITH THE ARCHITECTS SPECIFICATION & CONDITION OF CONTRACT; 4. THIS DRAWING SHALL NOT BE USED FOR CONSTRUCTION PURPOSES UNLESS OTHERWISE CERTIFIED; 5. THIS DRAWING AND DESIGN ARE COPYRIGHT AND NO PORTION MAY BE REPRODUCED WITHOUT THE WRITTEN PERMISSION OF THE ARCHITECTS.		
REV.	DATE	DESCRIPTION
-	12-2025	BD SUBMISSION
MIC SUPPLIER		
		
ARCHITECT		
		
STRUCTURAL ENGINEER		
		
AP		
<p>YIU SHUK YIN Authorized Person-Architect (AP(1)107/17)</p>		
RSE		
<p>CHEUNG Yiu Sun Registered Structural Engineer (RSE 38/06)</p>		
PROJECT:		
MODULAR INTEGRATED CONSTRUCTION (MIC) SYSTEM FOR 40 STOREYS HIGH RISE RESIDENTIAL BUILDING		
MODEL NO.: HIPSENG-RC-01		
DRAWING TITLE:		
GENERAL MODULE LAYOUT PLAN		
DRAWN BY	SCALE	
SA	1:50@A1	
CHECKED BY	DATE	
YSY	2025.12	
JOB No.	DWG NO.	REVISION
P200B	MIC-A1	-
BD'S OFFICAL USE		