

B.D. REF. **BD/MIC/241103**

F.S.D. REF.

NOTES:
1. DO NOT SCALE THIS DRAWING.
2. FIGURED DIMENSIONS ARE TO BE FOLLOWED.

REV.	DATE	DESCRIPTION

MIC SUPPLIER



ARCHITECT
. hongkong
. shanghai
. guangzhou

ben yeung & associates ltd.

Rm 1302, 13/F, Shun Kwong Commercial Building, 8 Des Voeux Road West, HK.
Tel: (852) 3529 1291 Fax: (852) 3616 6407
Email: by@benyeung.com

STRUCTURAL ENGINEER

BUILDING SERVICES ENGINEER

AP

RSE

PROJECT:
PROPOSED 20-STOREY RESIDENTIAL DEVELOPMENT IN STEEL MIC


DRAWING TITLE:
TYPICAL MODULE TYPE A & TYPE B

DRAWN BY: KC SCALE: 1:50


CHECKED BY: AK DATE: NOV 2024

JOB No. 61117 DWG. NO. GP401 REVISION


BD'S OFFICIAL USE

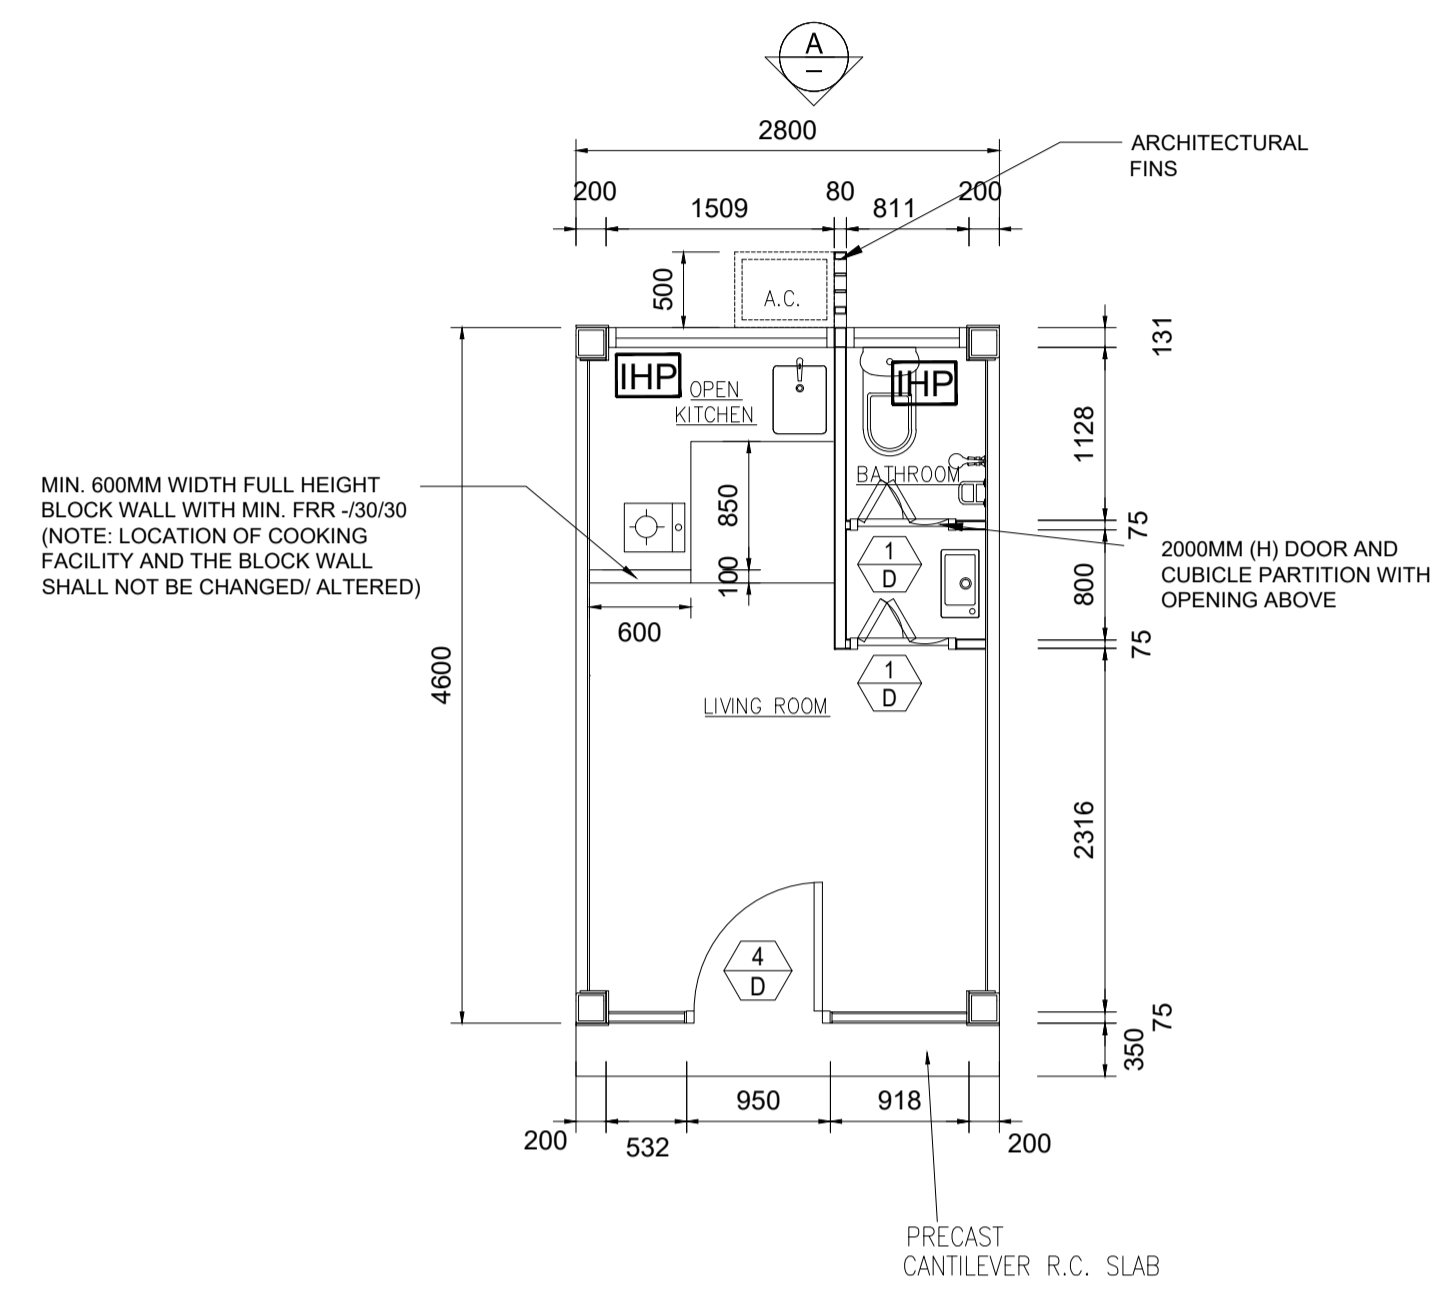


MiC MODULE TYPE A

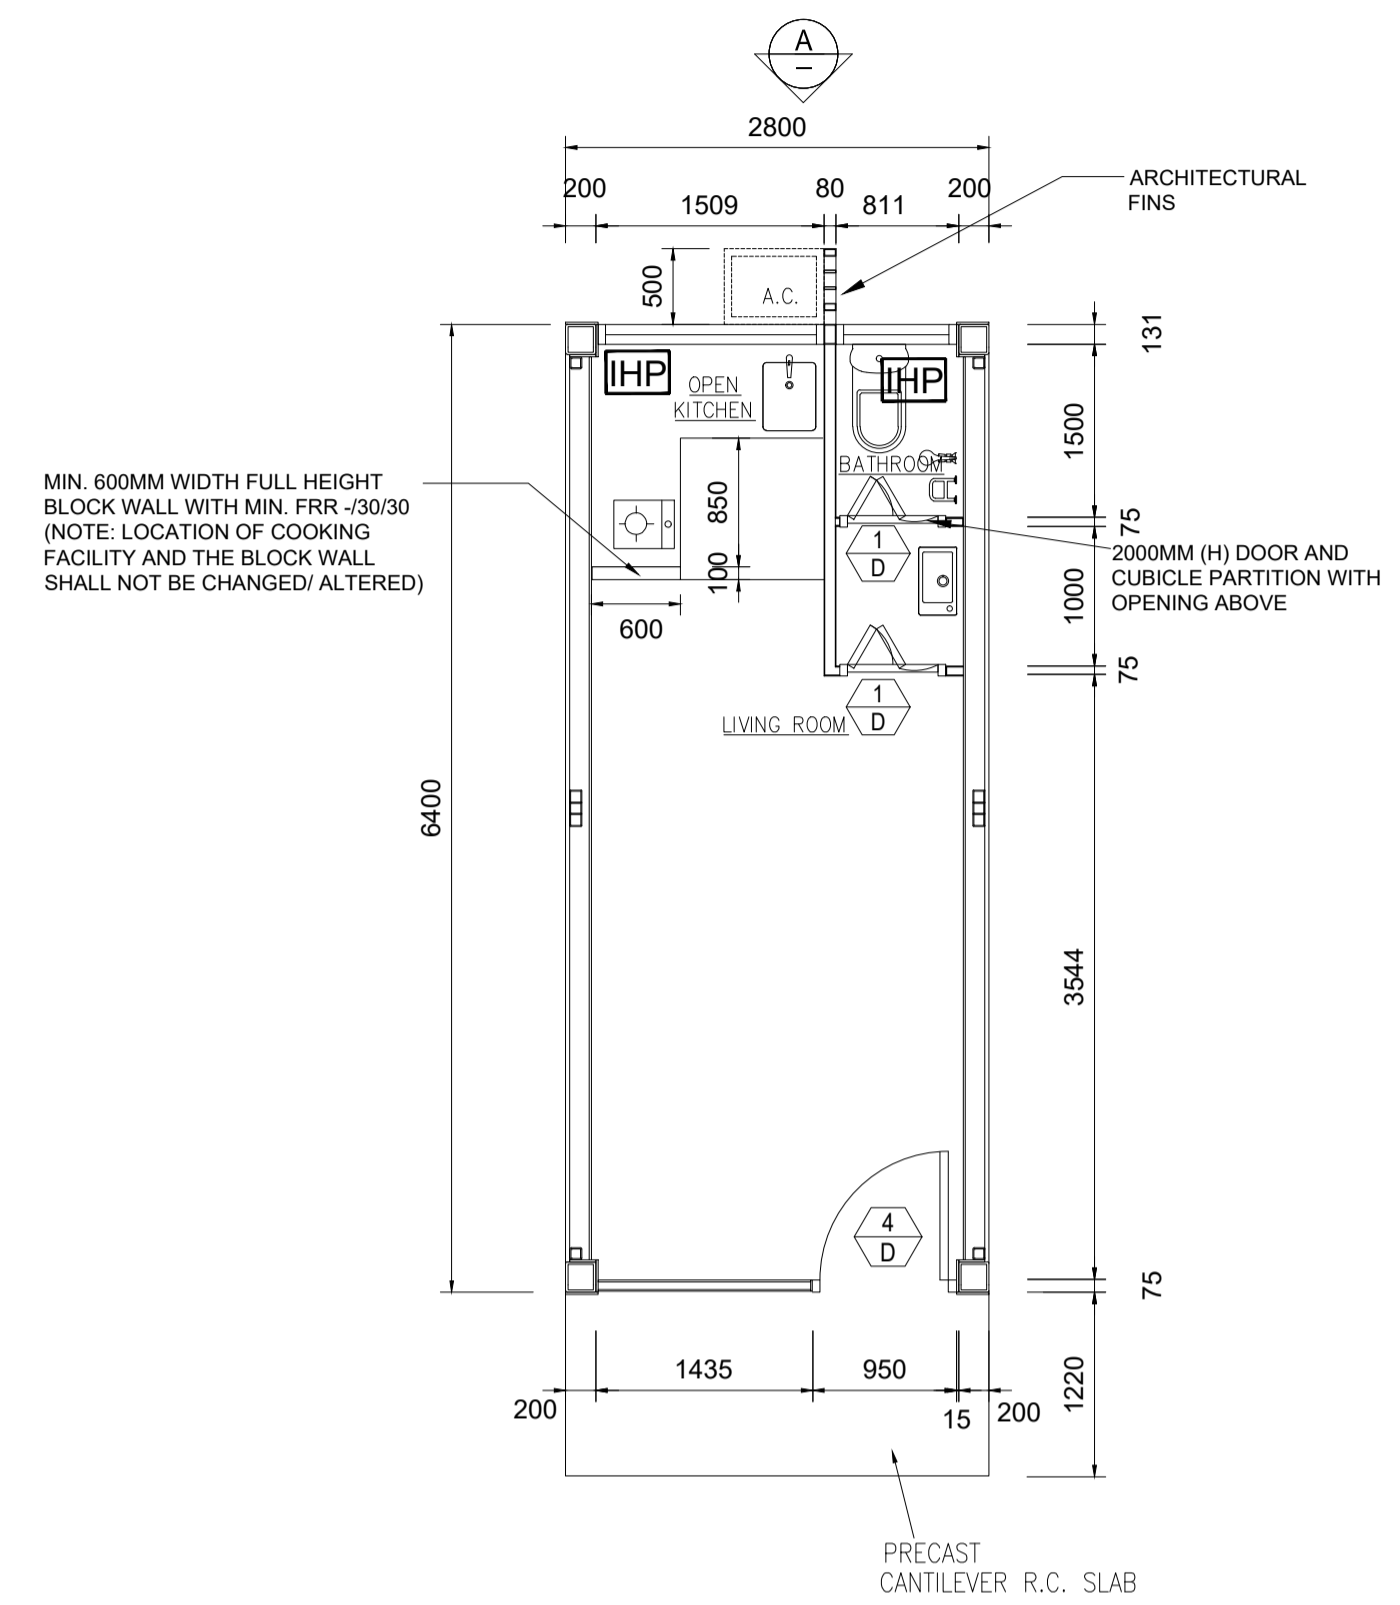

MiC MODULE TYPE B

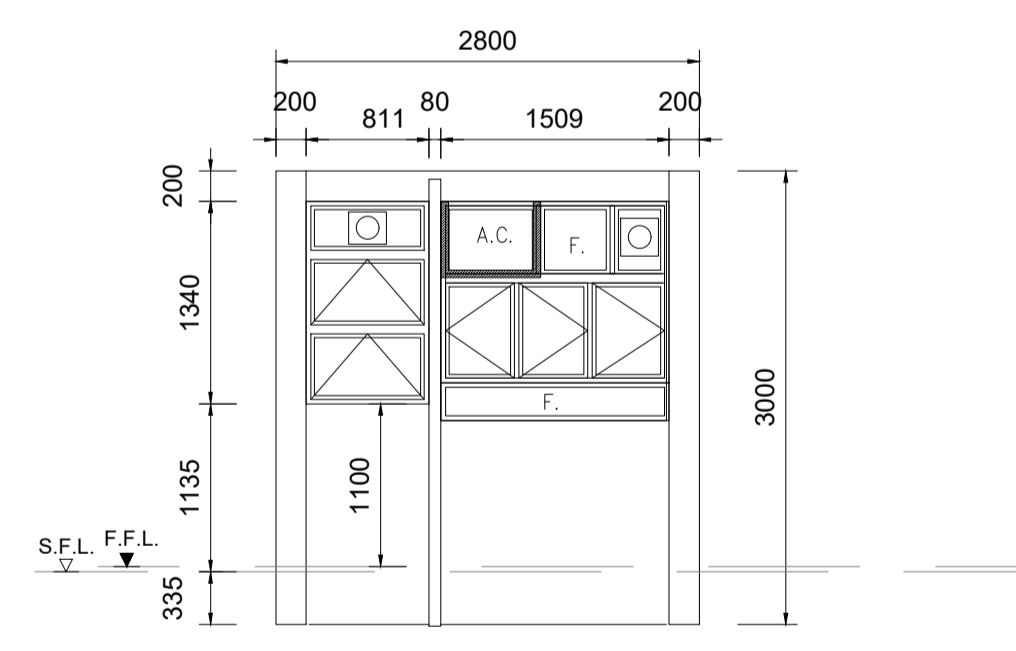

ELEVATION A

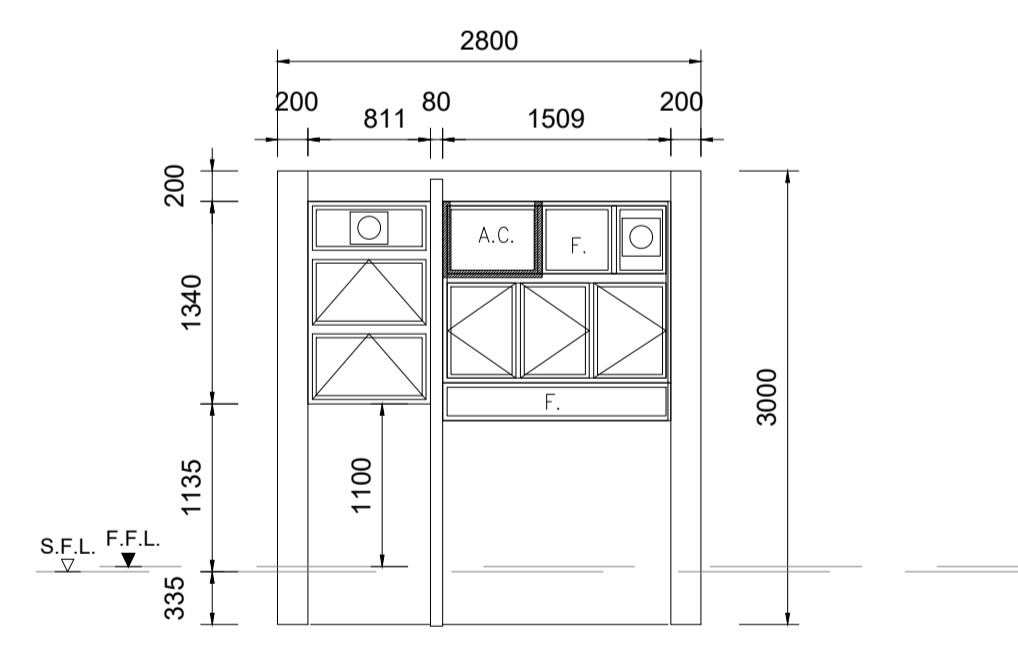

ELEVATION A

LEGEND

 INSPECTION HATCH PANEL AT CEILING LEVEL