

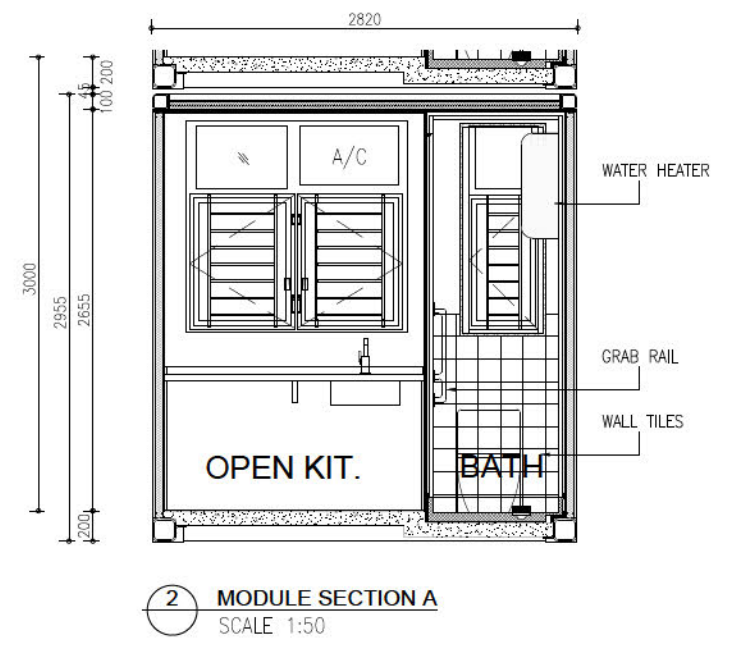
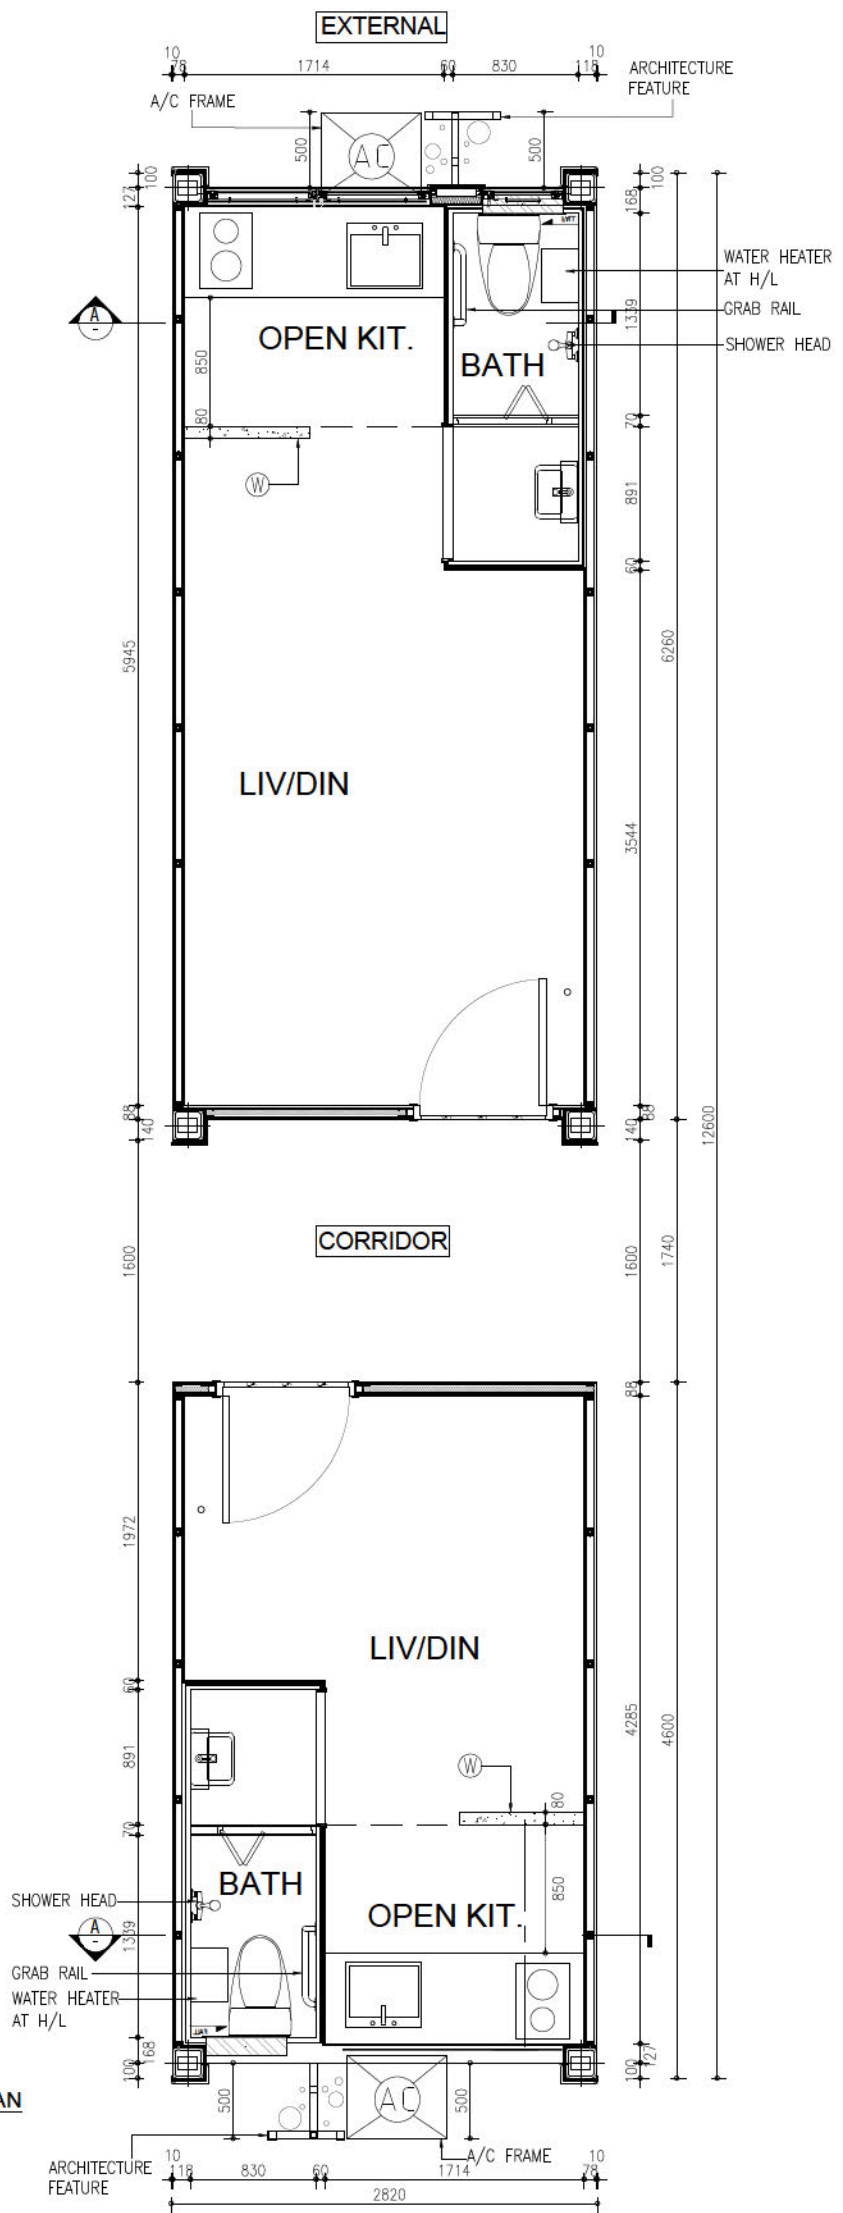


# MODULE TYPE MIC FLAT TYPE 1 & 1-R (ROTATED)

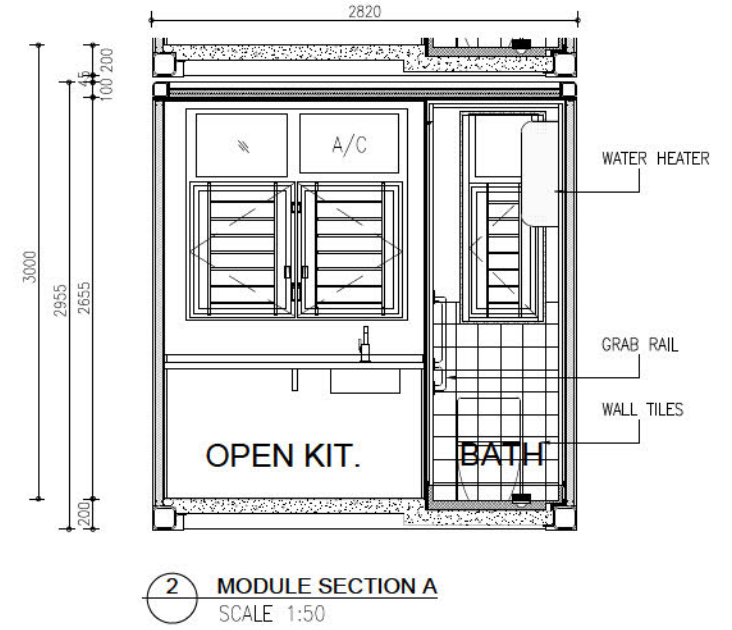

BD REF. No. <b>BD/MIC/230804</b>	
F.S.D. REF. No.	
D.L.O. REF. No.	
NOTES DO NOT SCALE DRAWING. DIMENSIONS ARE TO BE FOLLOWED. ALL DIMENSIONS ARE TO BE GIVEN ON ONE AND DIMENSIONAL POINT SHALL BE GIVEN TO THE ARCHITECT INTENDED. THE DRAWING TO BE READ IN CONJUNCTION WITH THE ARCHITECT'S SPECIFICATIONS & CONDITIONS OF CONTRACT. THE PART AND COMPONENT ARE THE PROPERTY OF THE ARCHITECT AND SHALL BE RETURNED TO THE ARCHITECT AFTER COMPLETION OF THE WORK.	
REV. DATE	DESCRIPTIONS
A 2/2026	1ST SUBMISSION
<p>Ⓜ MIN. 600mm WIDE FULL HEIGHT RC WALL HAVING F.R.R. NOT LESS THAN -/30/30</p> <p>Ⓜ INSPECTION HATCH PANEL (IHP)</p>	
CLIENT	
<p>中国建筑建设科技有限公司 CHINA STATE BUILDING CONSTRUCTION TECHNOLOGY COMPANY LIMITED</p>	
ARCHITECT	
<p>IE, SIU &amp; CHUNG ARCHITECTS</p>	
STRUCTURAL ENGINEER	
<p>P&amp;T Engineers Limited 巴得丹拿工程集团有限公司 www.p-t-group.com T: 652-2575 6575</p>	
BUILDING SERVICES ENGINEER	
<p>PineBridge Consulting Limited</p>	
DESIGNED	NAME SIGNED DATE
DRAWN	
CHECKED	
APPROVED	
JOB TITLE	
CSHL STEEL MIC	
DRAWING TITLE	
MIC TYPICAL FLAT TYPE 1 & 1-R (ROTATED)	
JOB No. GC-6207	
SCALE 1:50	SIZE A3
DATE 2/2026	APPROVED
DRAWING No. MIC-01	REV. No. A
PRE-ACCEPTANCE SUBMISSION	

# MODULE TYPE MIC FLAT TYPE 1A

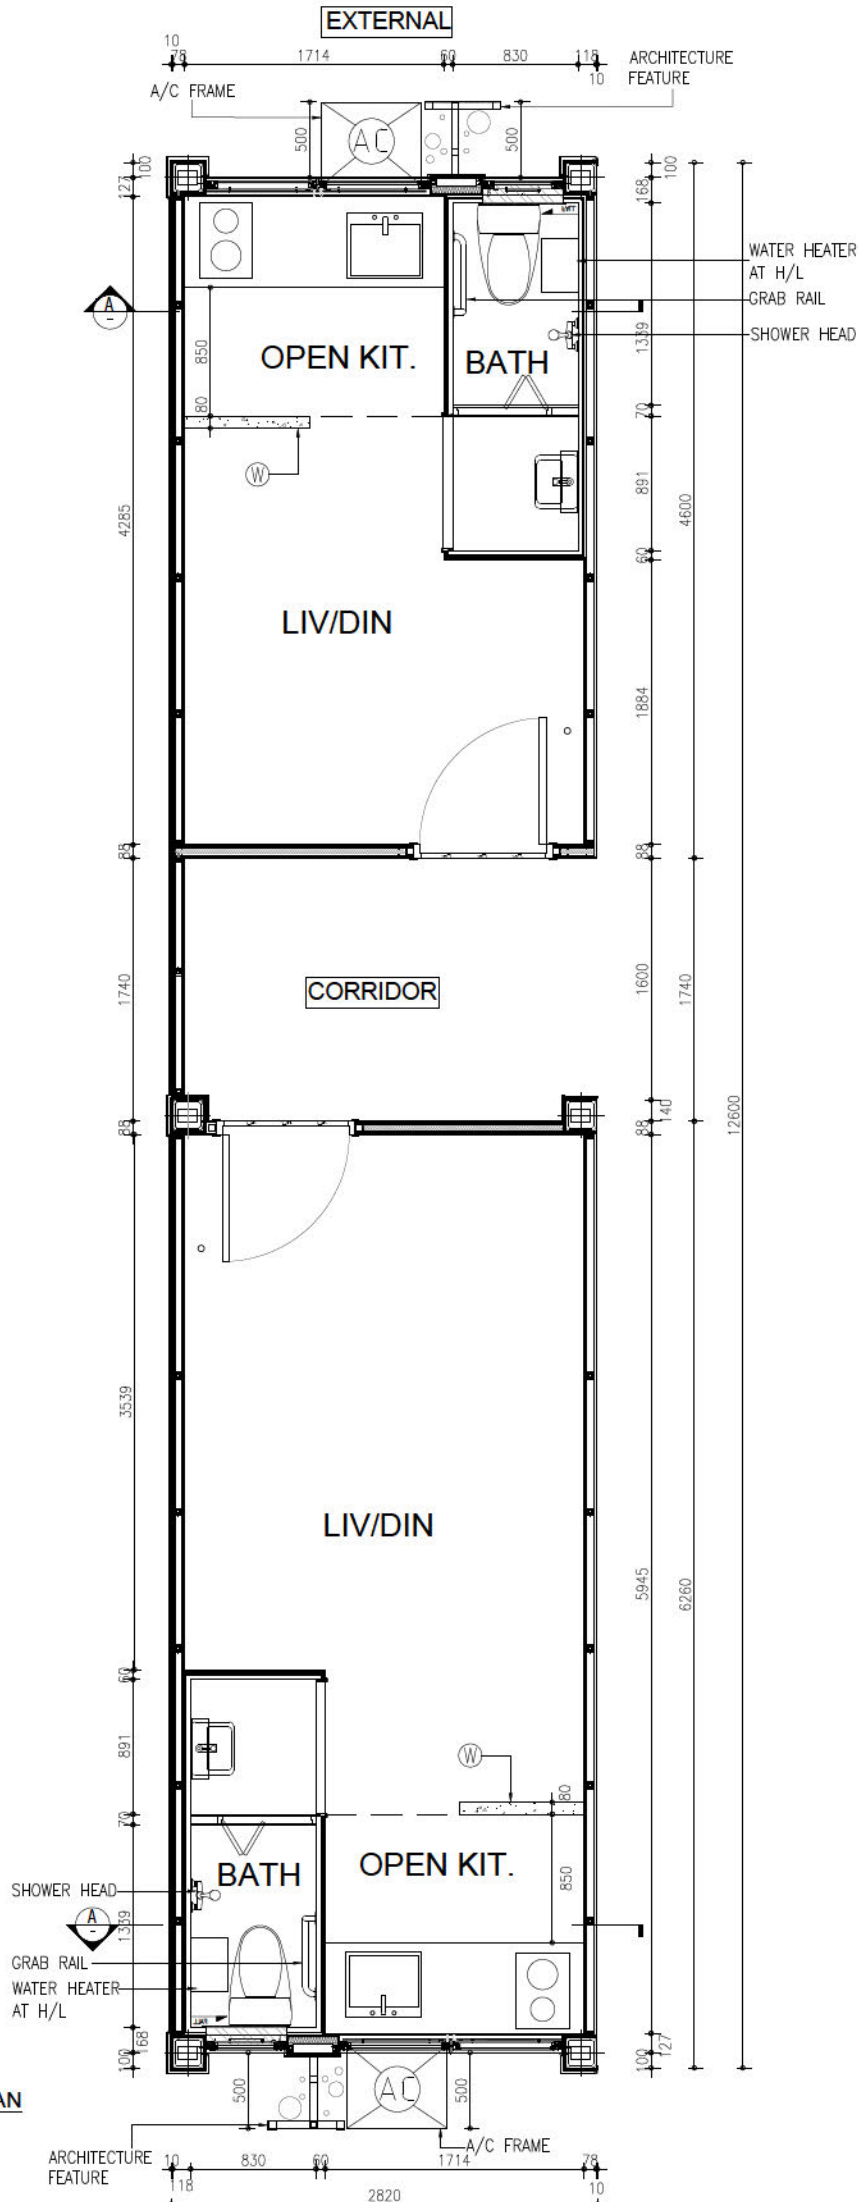

BD REF. No. **BD/MIC/230804**  
 F.S.D. REF. No.  
 D.L.O. REF. No.

NOTES  
 1. ALL DIMENSIONS ARE TO BE GIVEN ON ONE AND DESIGNATED POINT  
 2. ALL DIMENSIONS ARE TO BE GIVEN TO THE ARCHITECT INTENDED  
 3. THE DRAWING TO BE READ IN CONJUNCTION WITH THE ARCHITECT'S  
 4. SPECIFICATIONS & CONDITIONS OF CONTRACT  
 5. THE PRINT AND COPYRIGHT ARE THE PROPERTY OF THE ARCHITECT AND  
 6. SHALL BE RETURNED TO THE ARCHITECT AFTER COMPLETION OF THE WORK.

REV.	DATE	DESCRIPTIONS
A	2/2026	1ST SUBMISSION

MIN. 600mm WIDE FULL HEIGHT RC WALL HAVING F.R.R. NOT LESS THAN -/30/30

INSPECTION HATCH PANEL (IHP)

CLIENT  
**中国建筑技术集团有限公司**  
 CHINA STATE BUILDING CONSTRUCTION TECHNOLOGY COMPANY LIMITED

ARCHITECT  
**IE, SIU & CHUNG ARCHITECTS**  
 100 TOWER STREET, SUITE 1001, TOWER 100, HONG KONG

STRUCTURAL ENGINEER  
**PAT Engineers Limited**  
 巴那丹拿工程集团有限公司  
 www.pat-group.com T: 852-2575 6575

BUILDING SERVICES ENGINEER  
**PineBridge Consulting Limited**

DESIGNED	NAME	SIGNED	DATE
DRAWN			
CHECKED			
APPROVED			

JOB TITLE  
**CSHL STEEL MIC**

DRAWING TITLE  
**MIC TYPICAL FLAT TYPE 1A**

JOB No. **GC-6207**


SCALE	SIZE
1:50	A3

DATE	APPROVED
2/2026	


DRAWING No.	REV. No.
MIC-02	A

**PRE-ACCEPTANCE SUBMISSION**

**MODULE TYPE MIC  
FLAT TYPE  
2 & 2-R (ROTATED)  
+ 3 & 3-R (ROTATED)**

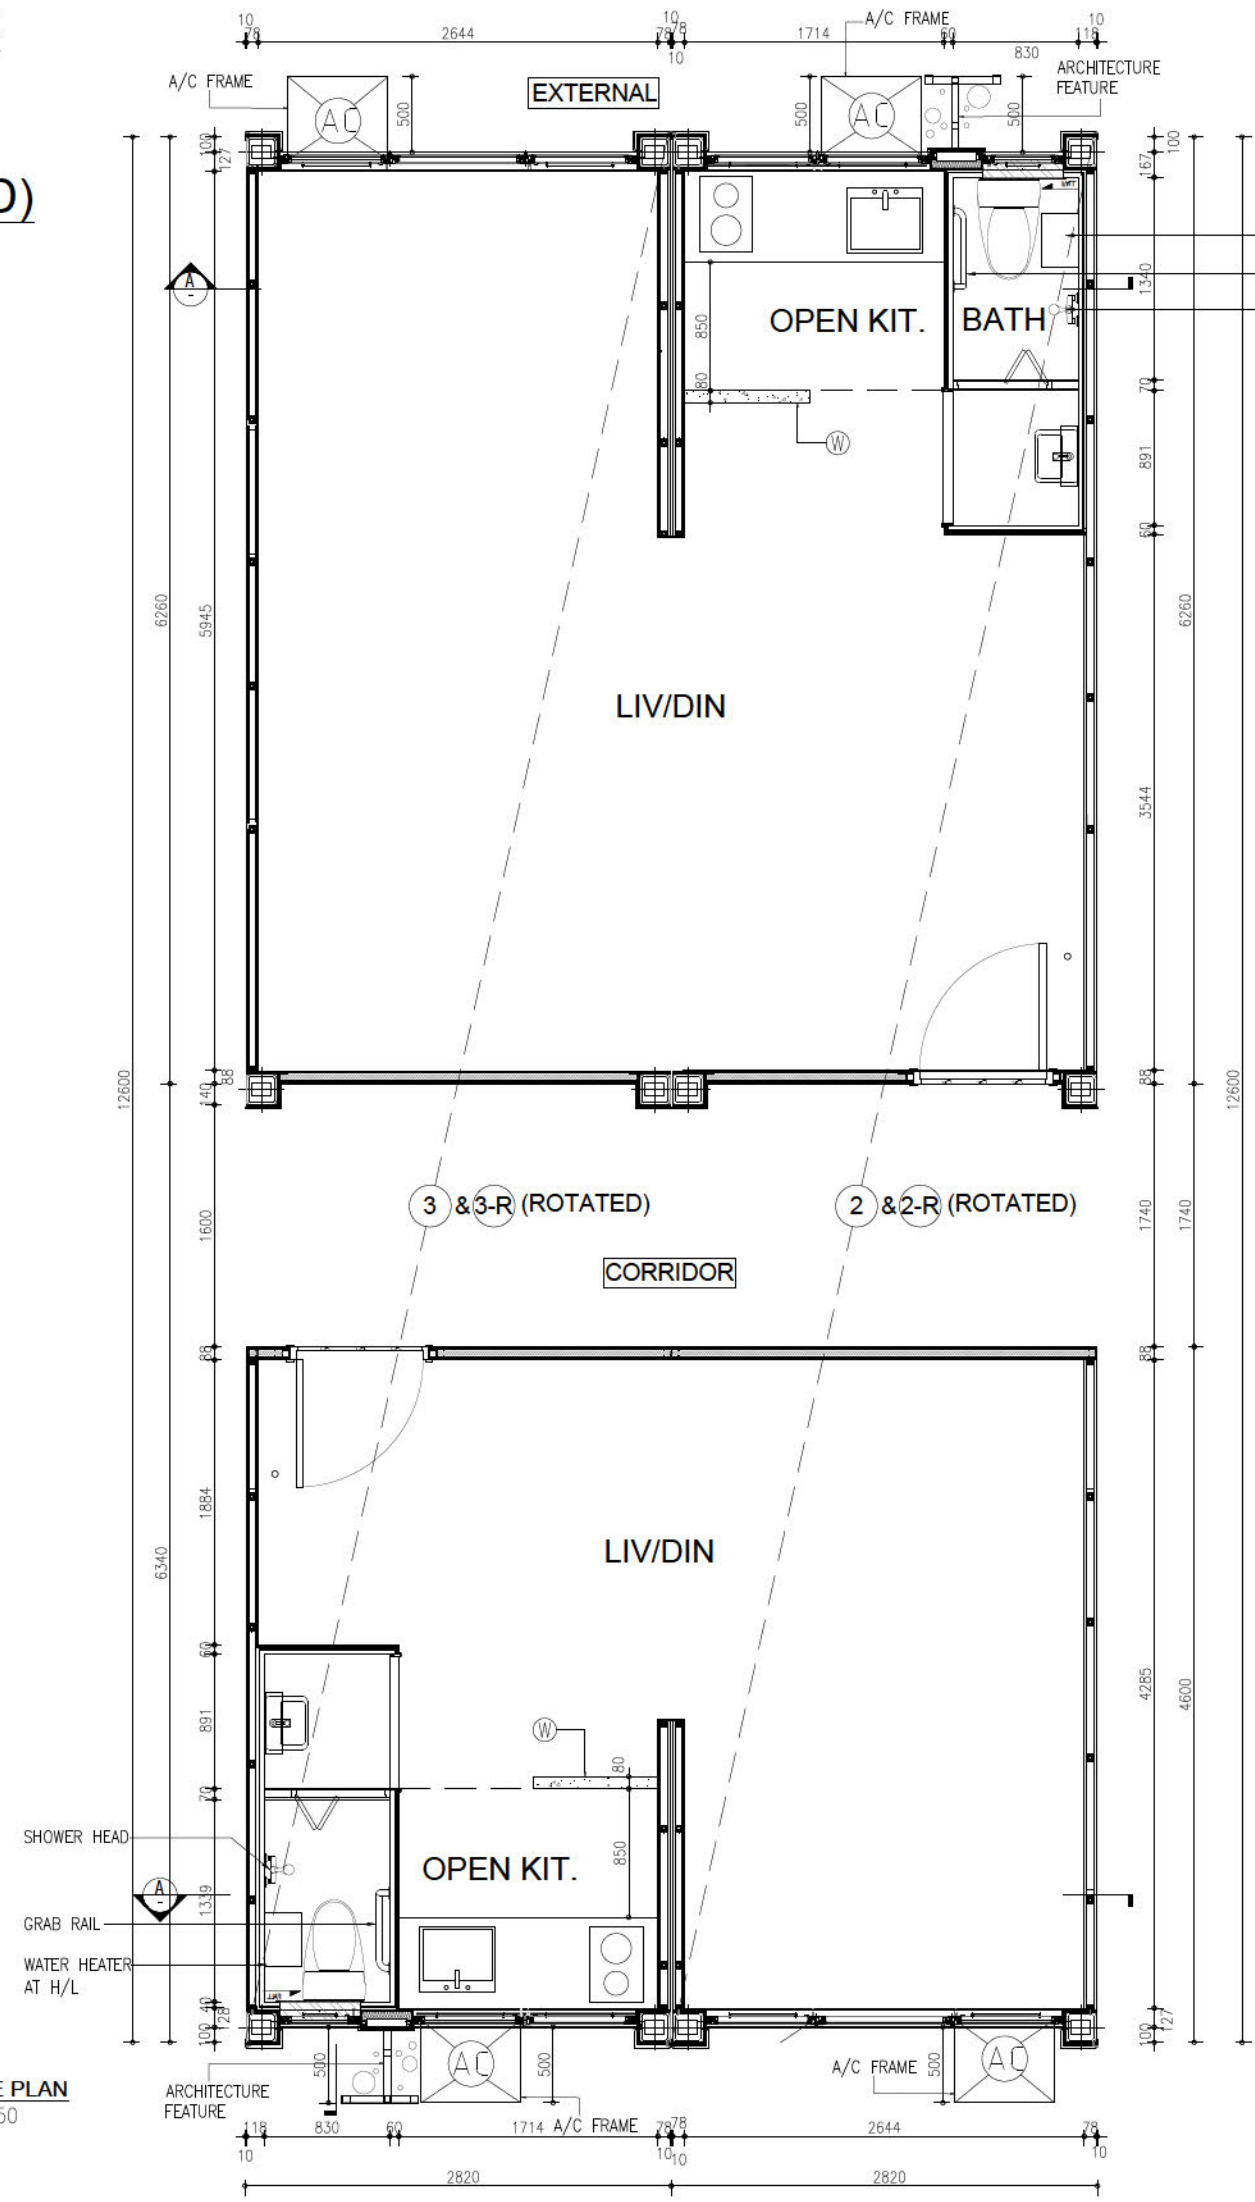

**1** MODULE PLAN  
SCALE 1:50

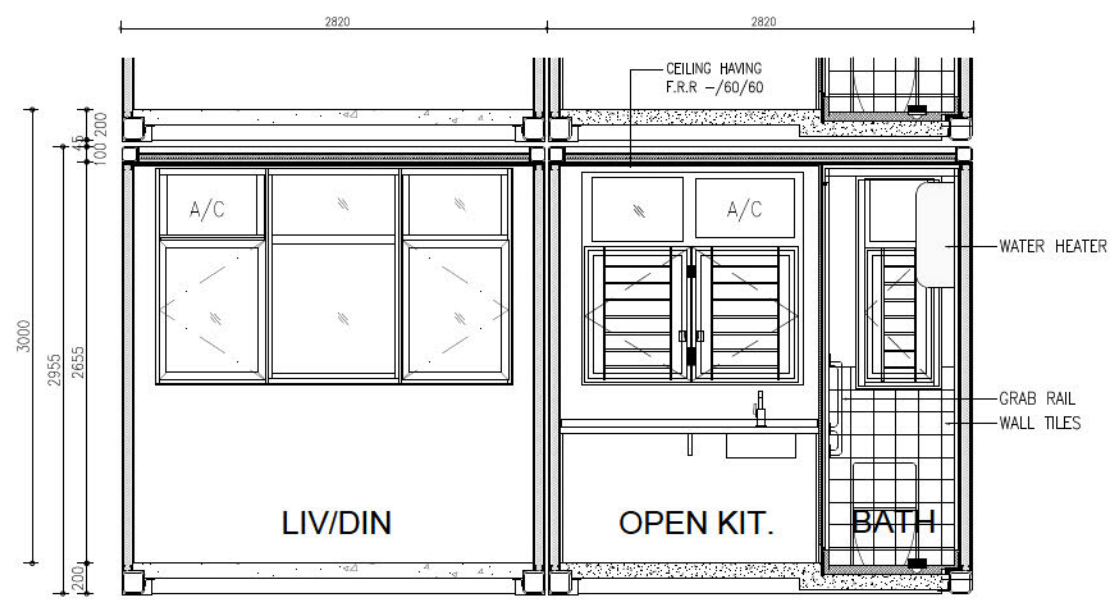

**2** MODULE SECTION A  
SCALE 1:50

BD REF. No. **BD/MIC/230804**  
 F.S.D. REF. No.  
 D.L.O. REF. No.  
 NOTES:  
 1. DO NOT SCALE DRAWING. DIMENSIONS ARE TO BE FOLLOWED.  
 2. ALL DIMENSIONS ARE TO BE GIVEN ON ONE AND DIMENSIONAL POINT SHALL BE GIVEN TO THE ARCHITECT INTENDED.  
 3. THE DRAWING TO BE READ IN CONJUNCTION WITH THE ARCHITECT'S SPECIFICATIONS & CONDITIONS OF CONTRACT.  
 4. THE PRINT AND COPYRIGHT ARE THE PROPERTY OF THE ARCHITECT AND SHALL BE RETURNED TO THE ARCHITECT AFTER COMPLETION OF THE WORK.

REV. DATE	DESCRIPTIONS
A	2/2026 1ST SUBMISSION

Ⓜ MIN. 600mm WIDE FULL HEIGHT RC WALL HAVING F.R.R. NOT LESS THAN -/30/30

Ⓜ INSPECTION HATCH PANEL (IHP)

CLIENT  
 中国建筑技术集团有限公司  
 CHINA STATE BUILDING CONSTRUCTION TECHNOLOGY GROUP LIMITED

ARCHITECT  
 IE, SIU & CHUNG ARCHITECTS

STRUCTURAL ENGINEER  
 P&T Engineers Limited  
 巴得丹拿工程顾问有限公司  
 www.p-t-group.com T: 652-2575 6575

BUILDING SERVICES ENGINEER  
 PineBridge Consulting Limited

DESIGNED	NAME	SIGNED	DATE

JOB TITLE  
**CSHL STEEL MIC**

DRAWING TITLE  
**MIC TYPICAL FLAT TYPE 2 & 2-R (ROTATED) + 3 & 3-R (ROTATED)**

JOB No. **GC-6207**

SCALE	SIZE
1:50	A3




DATE	APPROVED
2/2026	

DRAWING No.	REV. No.
MIC-03	A

PRE-ACCEPTANCE SUBMISSION



# MODULE TYPE MIC FLAT TYPE 4B & 5

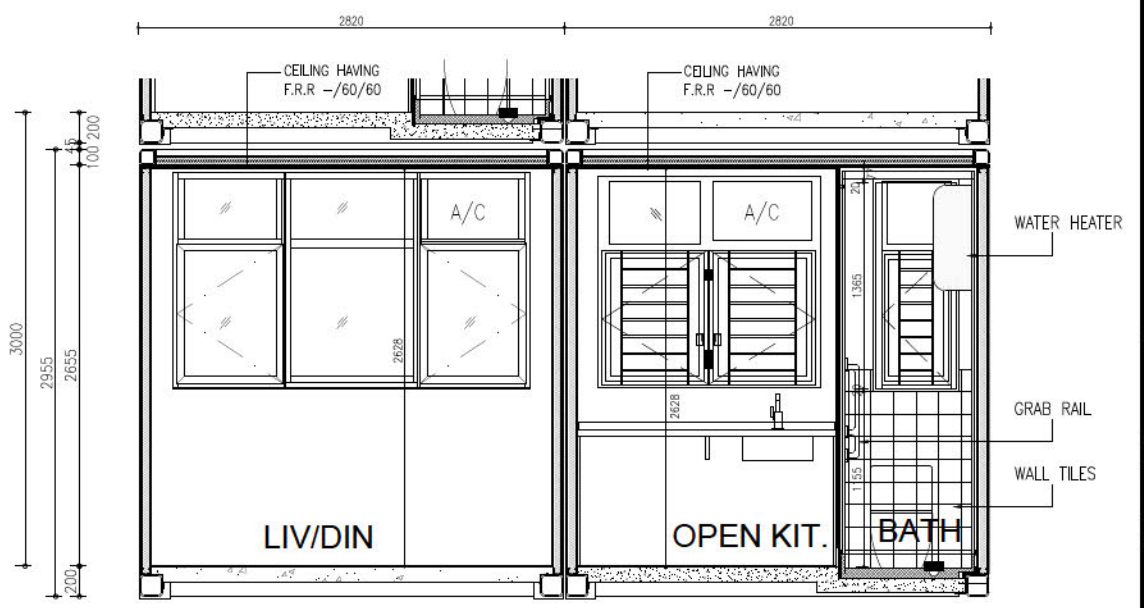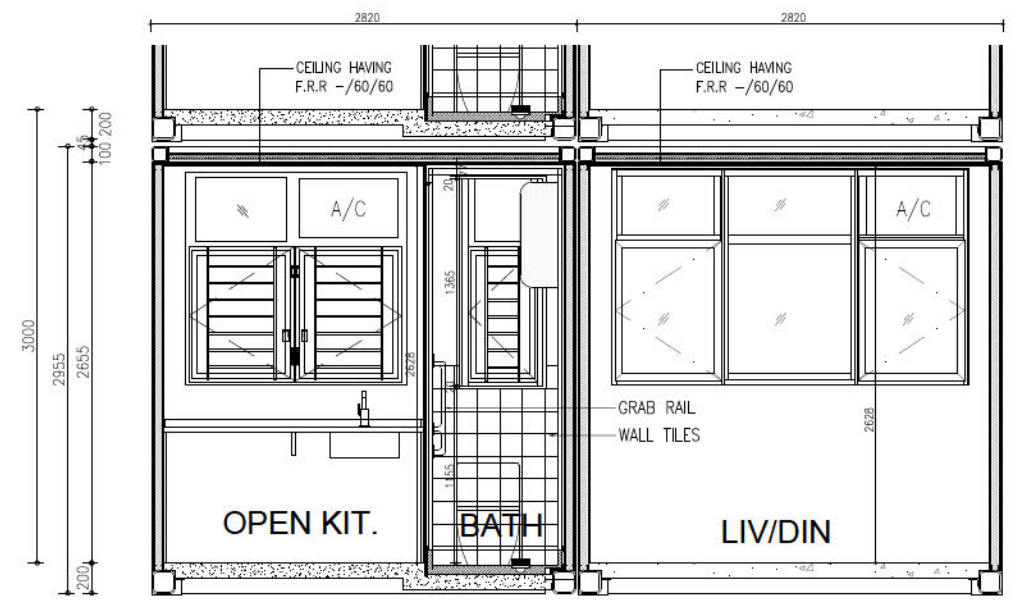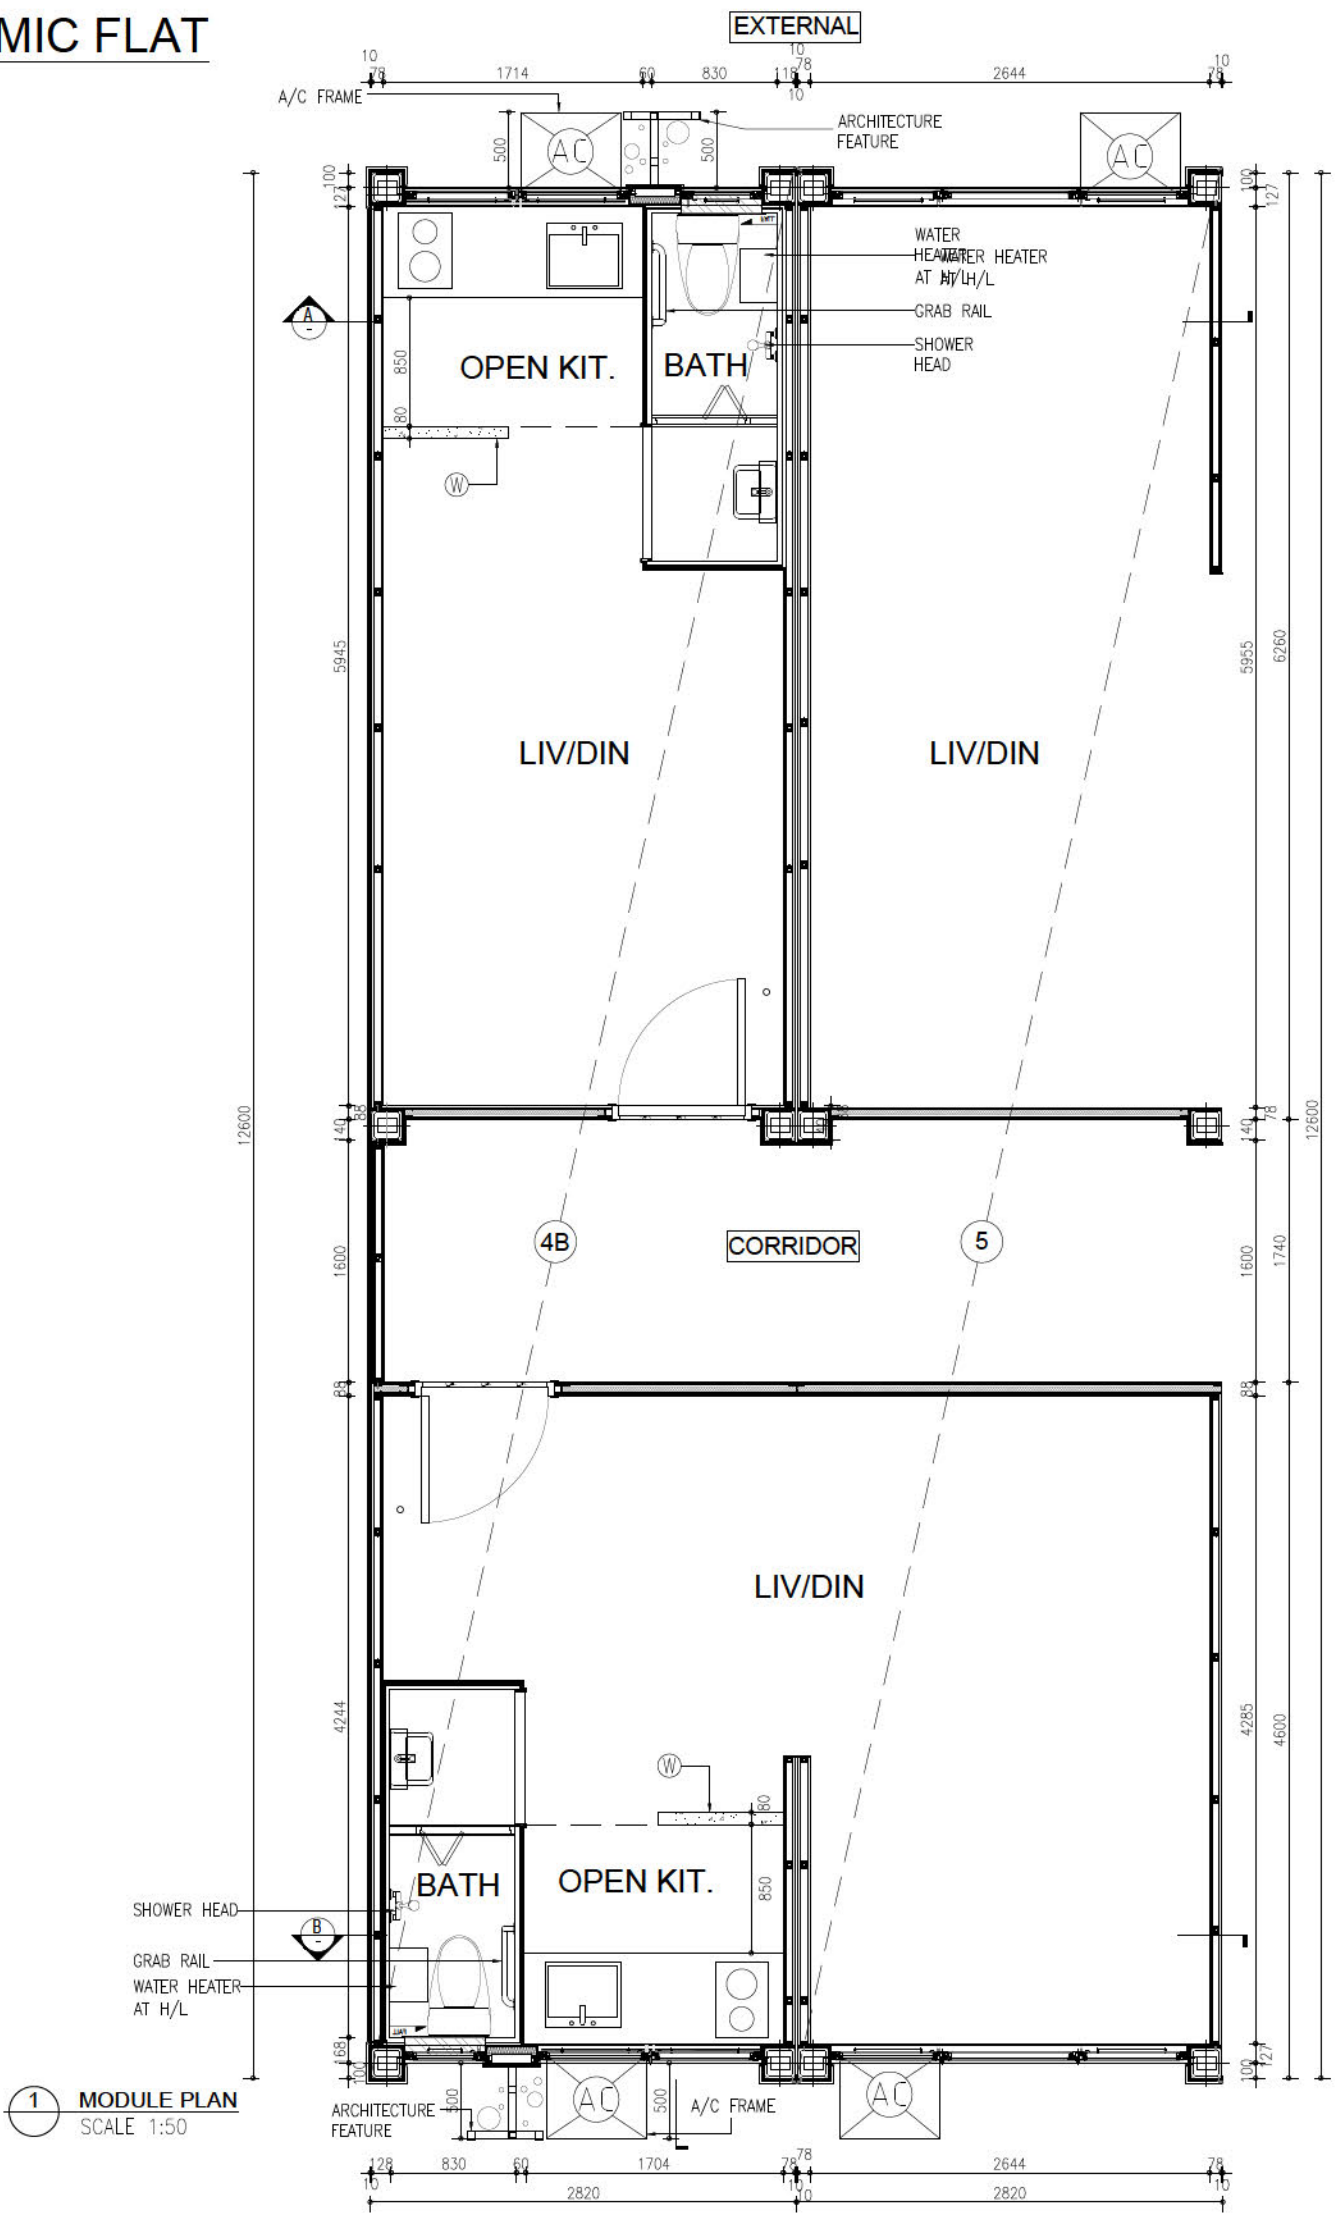

BD REF. No. **BD/MIC/230804**  
 F.S.D. REF. No.  
 D.L.O. REF. No.  
 NOTES:  
 1. DO NOT SCALE DRAWING. DIMENSIONS ARE TO BE FOLLOWED.  
 2. ALL DIMENSIONS ARE TO BE GIVEN ON ONE AND DIMENSIONAL POINT SHALL BE GIVEN TO THE ARCHITECT IMMEDIATELY.  
 3. THE DRAWING TO BE READ IN CONJUNCTION WITH THE ARCHITECT'S SPECIFICATIONS & CONDITIONS OF CONTRACT.  
 4. THE PART AND COPYRIGHT ARE THE PROPERTY OF THE ARCHITECT AND SHALL BE RETURNED TO THE ARCHITECT AFTER COMPLETION OF THE WORKS.

REV.	DATE	DESCRIPTIONS
A	2/2026	1ST SUBMISSION

MIN. 600mm WIDE FULL HEIGHT RC WALL HAVING F.R.R. NOT LESS THAN -/30/30

INSPECTION HATCH PANEL (IHP)

CLIENT  
**中国建筑技术集团有限公司**  
 CHINA STATE BUILDING CONSTRUCTION TECHNOLOGY GROUP LIMITED

ARCHITECT  
**IE, SIU & CHUNG ARCHITECTS**  
 ARCHITECTS

STRUCTURAL ENGINEER  
**PAT Engineers Limited**  
 巴丹拿工程集团有限公司  
 www.pat-group.com T: 852-2575 6575

BUILDING SERVICES ENGINEER  
**PineBridge Consulting Limited**

DESIGNED	NAME	SIGNED	DATE

DRAWN			

CHECKED			

APPROVED			

JOB TITLE  
**CSHL STEEL MIC**

DRAWING TITLE  
**MIC TYPICAL FLAT TYPE 4B & 5**

JOB No. **GC-6207**




SCALE	SIZE
1:50	A3

DATE	APPROVED
2/2026	

DRAWING No.	REV. No.
MIC-05	A

PRE-ACCEPTANCE SUBMISSION

# MODULE TYPE MIC FLAT TYPE 6 & 5

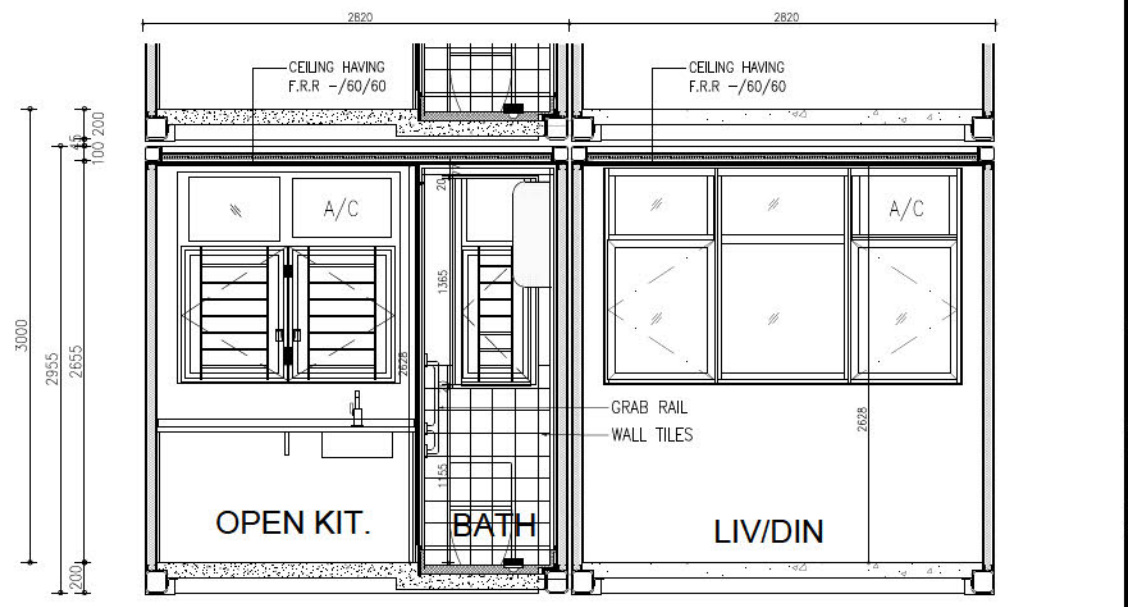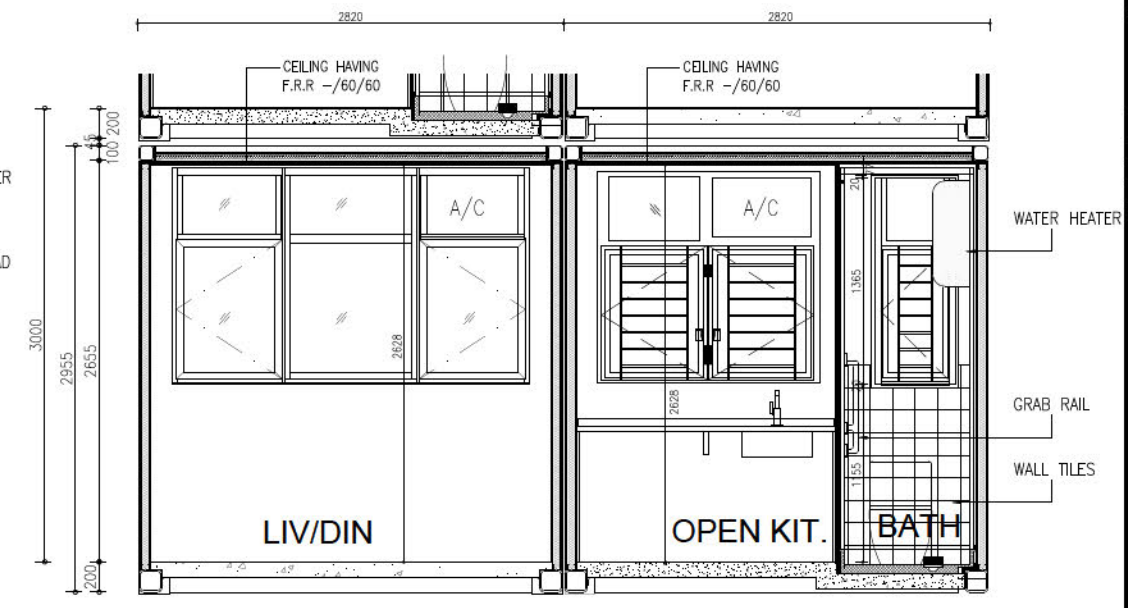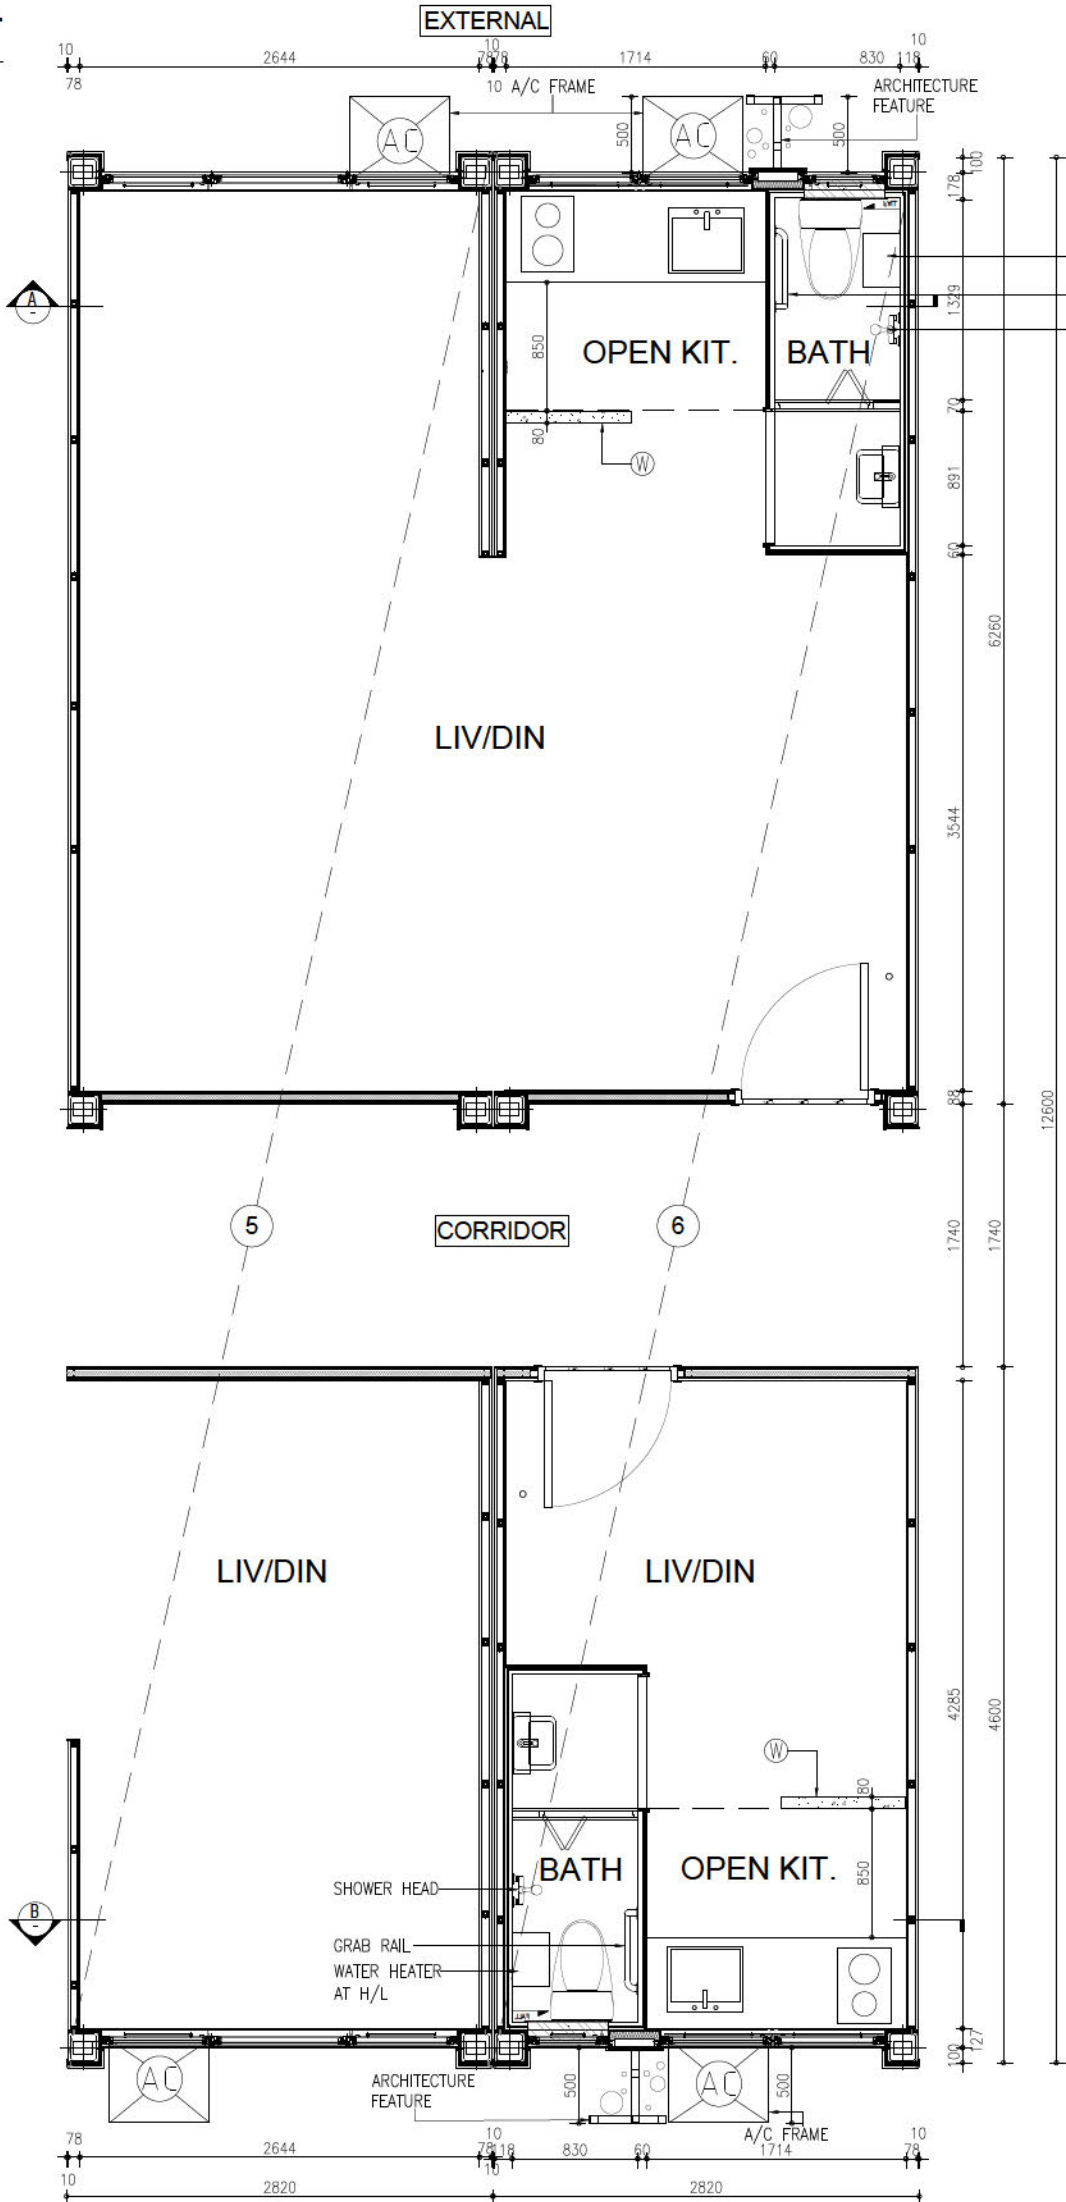

BD REF. No. **BD/MIC/230804**

F.S.D. REF. No.

D.L.O. REF. No.

NOTES  
DO NOT SCALE DRAWING. DIMENSIONS ARE TO BE FOLLOWED.  
ALL DIMENSIONS ARE TO BE GIVEN ON ONE AND DIMENSION ROAD  
SHALL BE GIVEN TO THE ARCHITECT IMMEDIATELY.  
THE DRAWING TO BE READ IN CONJUNCTION WITH THE ARCHITECT'S  
SPECIFICATIONS & CONDITIONS OF CONTRACT.  
THE PART AND COPYRIGHT ARE THE PROPERTY OF THE ARCHITECT AND  
SHALL BE RETURNED TO THE ARCHITECT AFTER COMPLETION OF THE WORKS.

REV.	DATE	DESCRIPTIONS
A	2/2026	1ST SUBMISSION

MIN. 600mm WIDE  
FULL HEIGHT RC WALL  
HAVING F.R.R. NOT  
LESS THAN -/30/30

INSPECTION HATCH  
PANEL (IHP)

CLIENT  
**中國建築建築科技有限公司**  
CHINA STATE BUILDING CONSTRUCTION TECHNOLOGY COMPANY LIMITED

ARCHITECT  
**IE, SIU & CHUNG ARCHITECTS**

STRUCTURAL ENGINEER  
**PAT Engineers Limited**  
巴丹丹家工程師有限公司  
www.pat-group.com T: 652-2575 6575

BUILDING SERVICES ENGINEER  
**PineBridge Consulting Limited**

DESIGNED	NAME	SIGNED	DATE
DRAWN			
CHECKED			
APPROVED			

JOB TITLE  
**CSHL STEEL MIC**

DRAWING TITLE  
**MIC TYPICAL FLAT TYPE 6 & 5**

JOB No. **GC-6207**




SCALE	SIZE
1:50	A3

DATE	APPROVED
2/2026	

DRAWING No.	REV. No.
MIC-06	A

PRE-ACCEPTANCE SUBMISSION

# MODULE TYPE MIC FLAT TYPE 6-R & 7-R

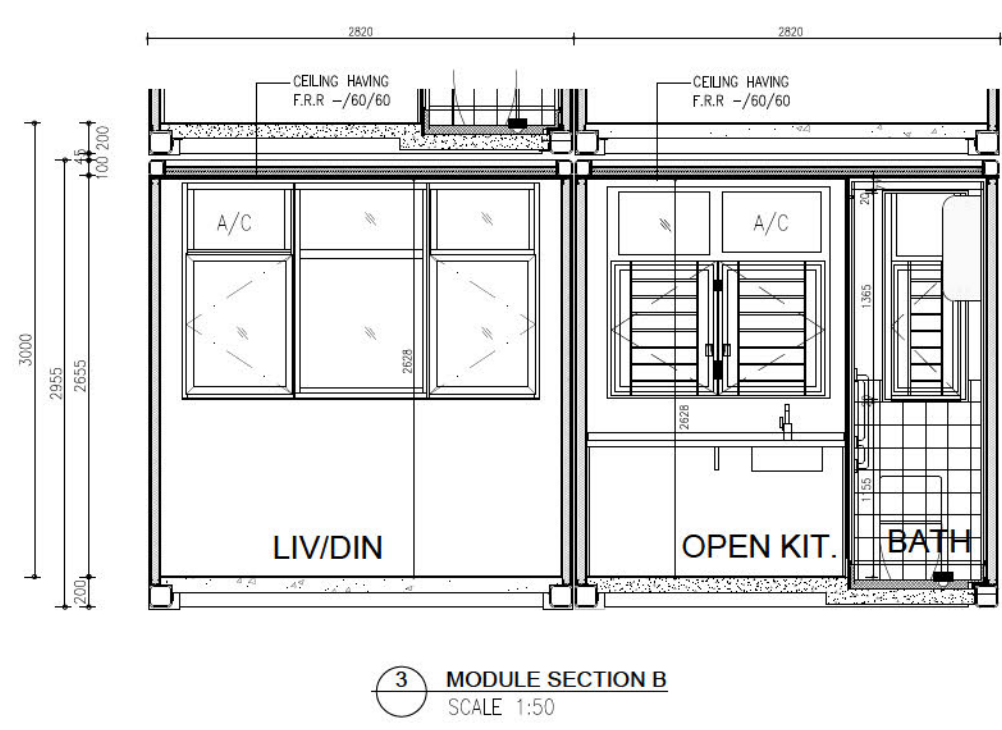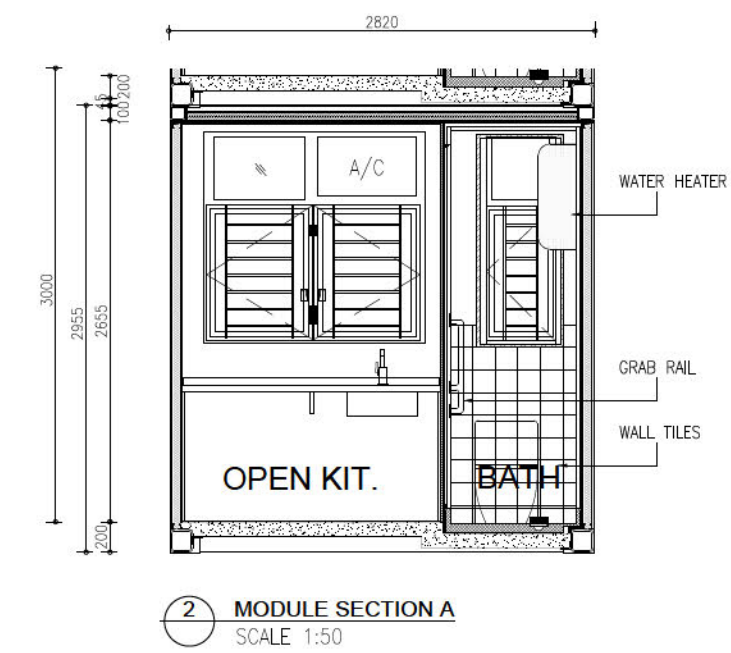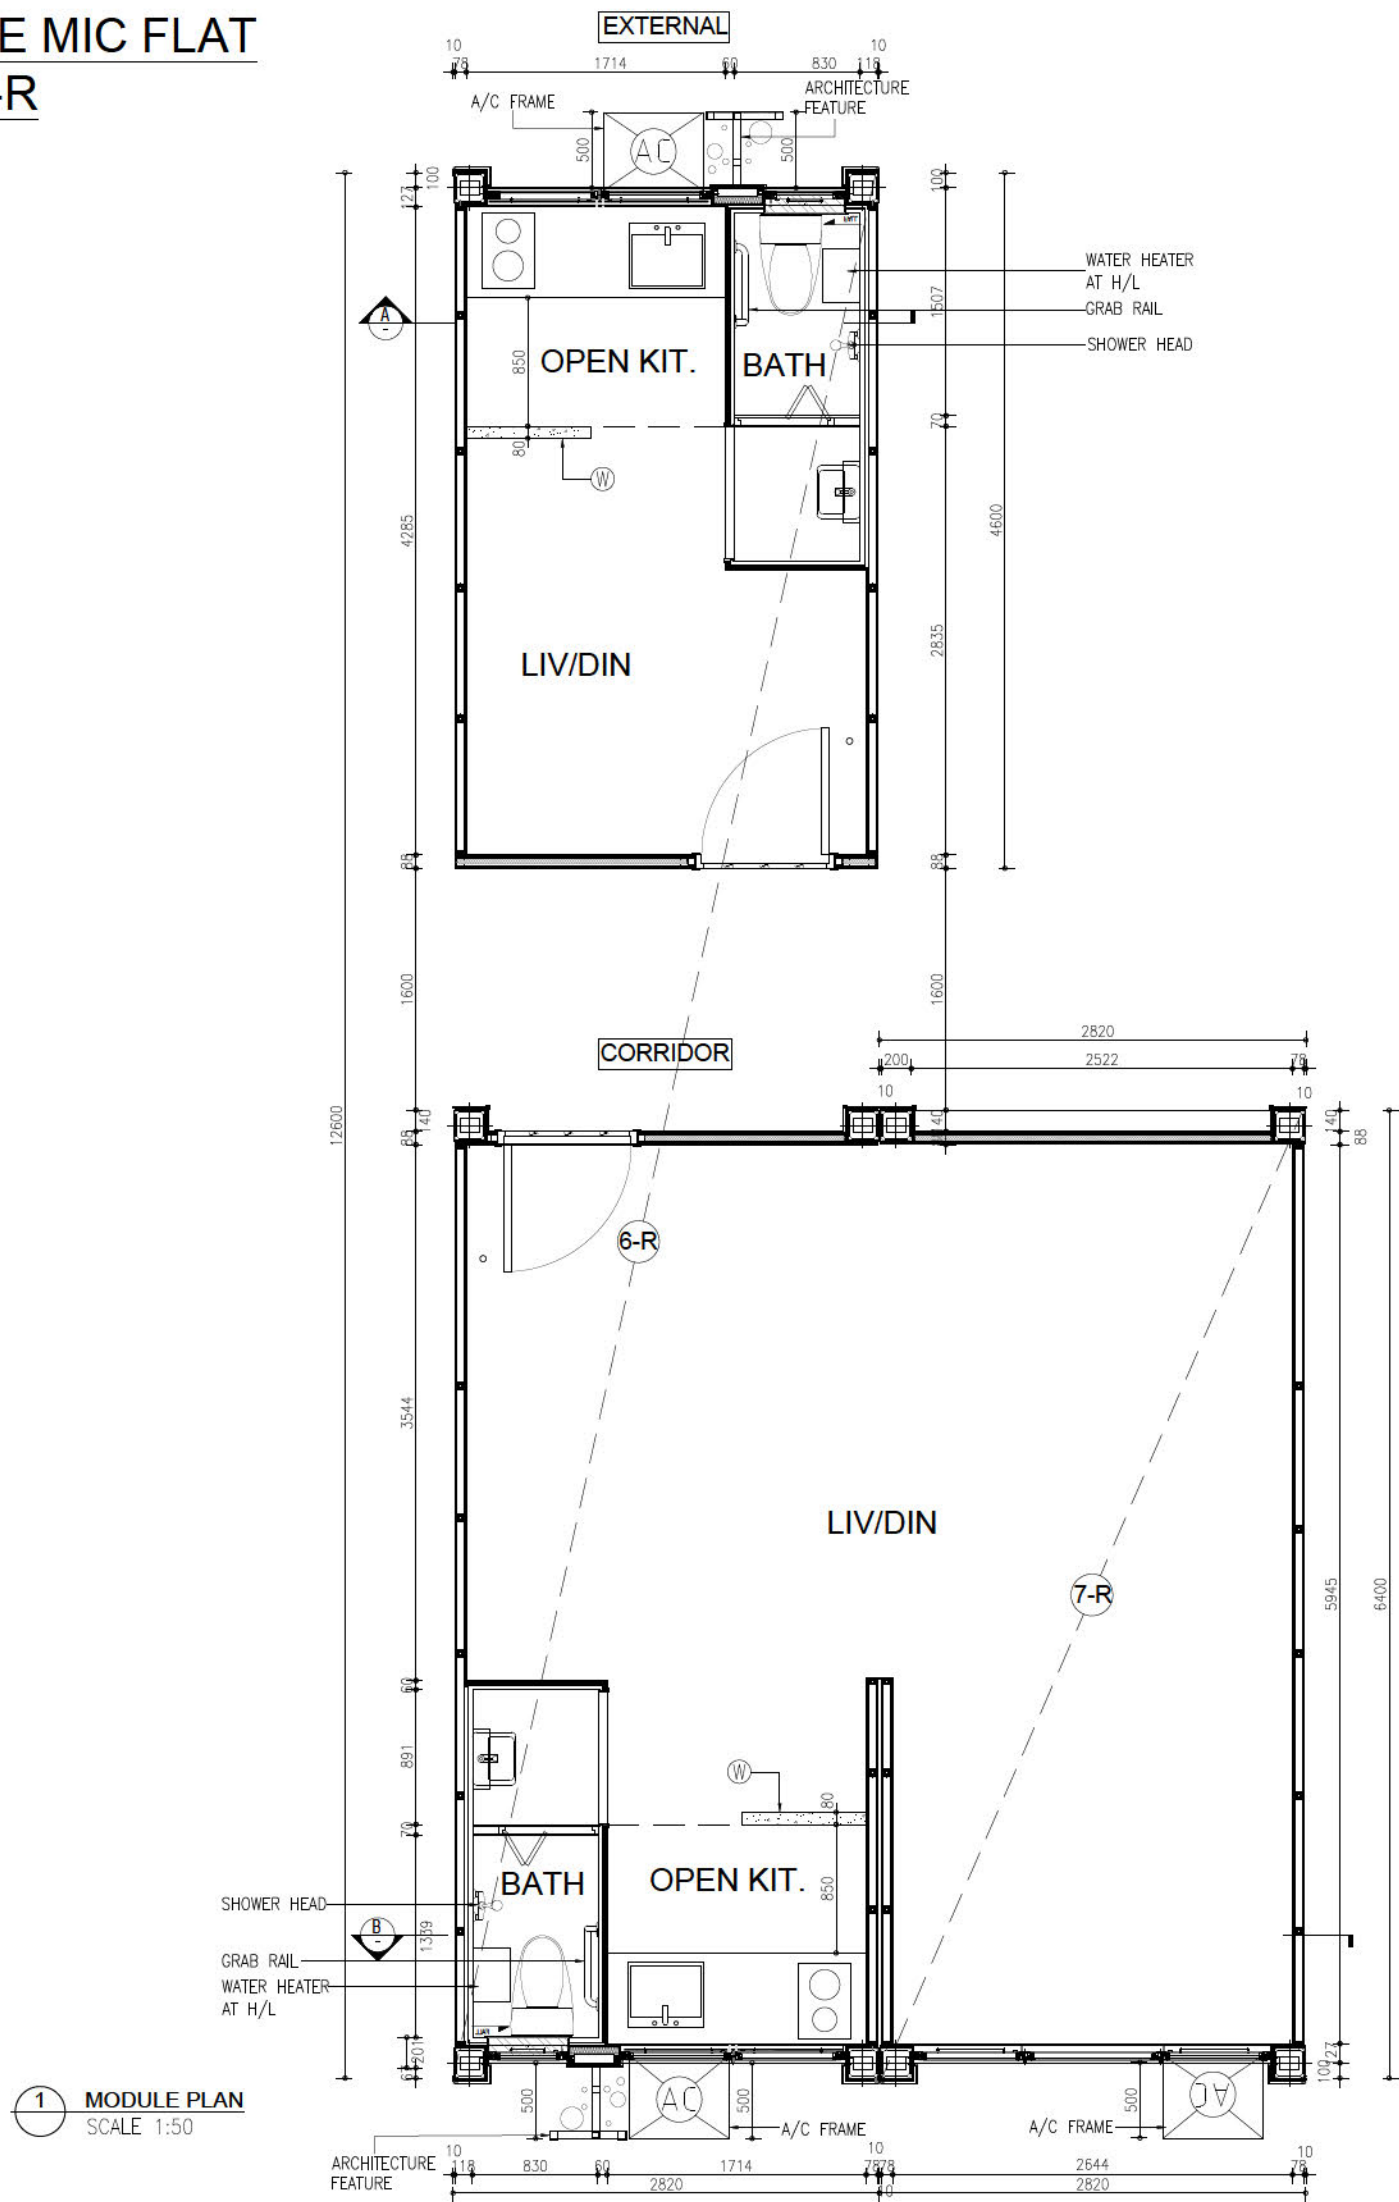

BD REF. No. **BD/MIC/230804**  
 F.S.D. REF. No.  
 D.L.O. REF. No.

NOTES  
 1. DO NOT SCALE DRAWING. DIMENSIONS ARE TO BE FOLLOWED.  
 2. ALL DIMENSIONS ARE TO BE GIVEN ON ONE AND DIMENSIONAL PLANS.  
 3. SHALL BE REFERRED TO THE ARCHITECT'S DRAWING TO BE READ IN CONNECTION WITH THE ARCHITECT'S SPECIFICATIONS & CONDITIONS OF CONTRACT.  
 4. THE PRINT AND COPYRIGHT ARE THE PROPERTY OF THE ARCHITECT AND SHALL BE RETURNED TO THE ARCHITECT AFTER COMPLETION OF THE WORKS.

REV.	DATE	DESCRIPTIONS
A	2/2026	1ST SUBMISSION

MIN. 600mm WIDE FULL HEIGHT RC WALL HAVING F.R.R. NOT LESS THAN -/30/30

INSPECTION HATCH PANEL (IHP)

CLIENT  
**中國建築建築科技有限公司**  
 CHINA STATE BUILDING CONSTRUCTION TECHNOLOGY COMPANY LIMITED

ARCHITECT  
**IE, SIU & CHUNG ARCHITECTS**

STRUCTURAL ENGINEER  
**PAT Engineers Limited**  
 巴那丹拿工程顧問有限公司  
 www.pat-group.com T: 652-2575 6575

BUILDING SERVICES ENGINEER  
**PineBridge Consulting Limited**

DESIGNED	NAME	SIGNED	DATE
DRAWN			
CHECKED			
APPROVED			

JOB TITLE  
**CSHL STEEL MIC**

DRAWING TITLE  
**MIC TYPICAL FLAT TYPE 6-R & 7-R**

JOB No. **GC-6207**

SCALE	SIZE
1:50	A3

DATE	APPROVED
2/2026	


DRAWING No.	REV. No.
MIC-07	A

PRE-ACCEPTANCE SUBMISSION






# MODULE TYPE MIC FLAT TYPE 8 & 8-R (ROTATED)

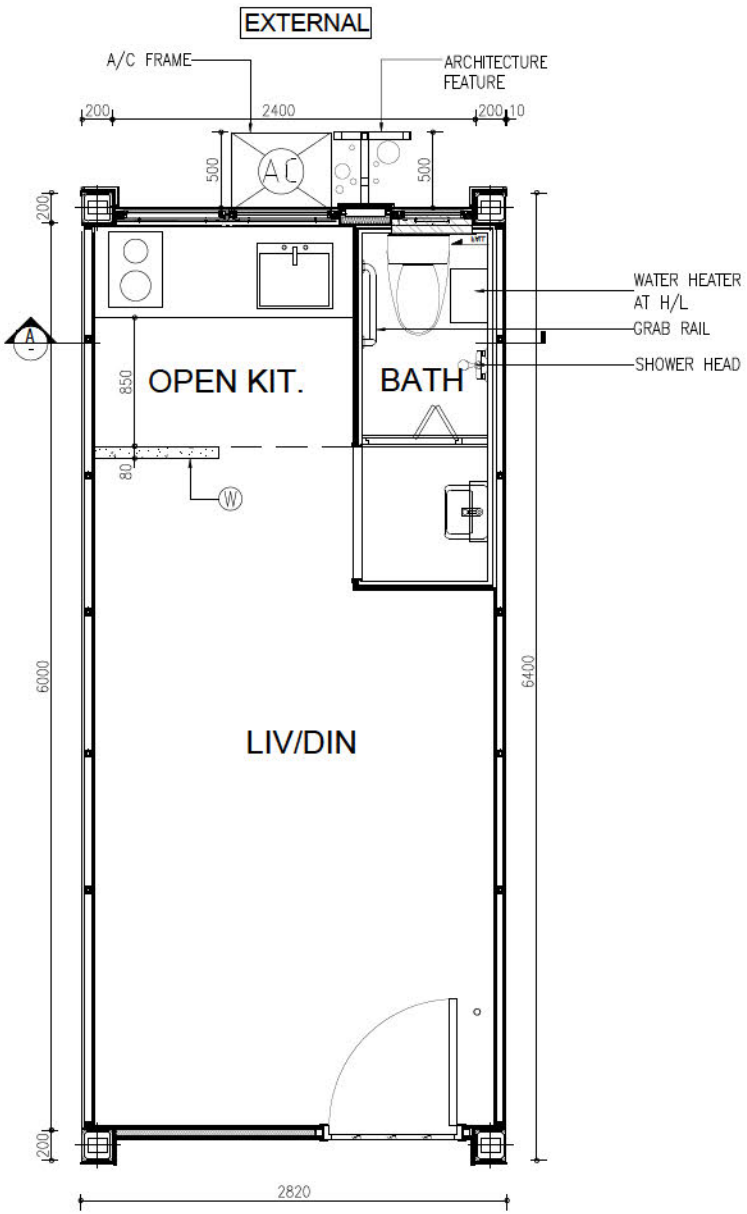

1 MODULE PLAN  
SCALE 1:50

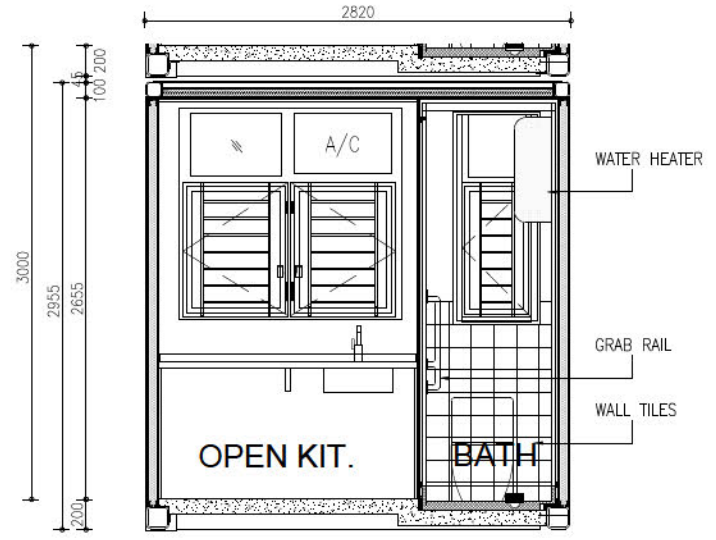

2 MODULE SECTION A  
SCALE 1:50

BD REF. No. BD/MIC/230804

F.S.D. REF. No.

D.L.O. REF. No.

NOTES  
DO NOT SCALE DRAWING. DIMENSIONS ARE TO BE FOLLOWED.  
ALL DIMENSIONS ARE TO BE GIVEN ON THE JOB. DIMENSIONS FOUND SHALL BE REFERRED TO THE ARCHITECT IMMEDIATELY.  
THE DRAWING TO BE MADE IN CONJUNCTION WITH THE ARCHITECT'S SPECIFICATIONS & CONDITIONS OF CONTRACT.  
THE PRINT AND COPYRIGHT ARE THE PROPERTY OF THE ARCHITECT AND SHALL BE RETURNED TO THE ARCHITECT AFTER COMPLETION OF THE WORK.

REV. DATE	DESCRIPTIONS
A	2/2026 1ST SUBMISSION

MIN. 600mm WIDE FULL HEIGHT RC WALL HAVING F.R.R. NOT LESS THAN -/30/30

INSPECTION HATCH PANEL (IHP)

CLIENT  
中國建築國際科技發展有限公司  
CHINA STATE BUILDING CONSTRUCTION TECHNOLOGY COMPANY LIMITED

ARCHITECT  
I.B. BIU & CHUNG ARCHITECTS

STRUCTURAL ENGINEER  
PAT Engineers Limited  
巴爾丹拿工程顧問有限公司  
www.pat-group.com T: 852-2575 6575

BUILDING SERVICES ENGINEER  
PineBridge Consulting Limited

DESIGNED	NAME	SIGNED	DATE
DRAWN			
CHECKED			
APPROVED			


JOB TITLE  
CSHL STEEL MIC

DRAWING TITLE  
MIC TYPICAL FLAT TYPE 8 & 8-R (ROTATED)


JOB No.	GC-6207
SCALE	1:50
DATE	2/2026
DRAWING No.	MIC-10
SIZE	A3
APPROVED	
REV. No.	A

PRE-ACCEPTANCE SUBMISSION

# MODULE TYPE MIC FLAT TYPE 8B

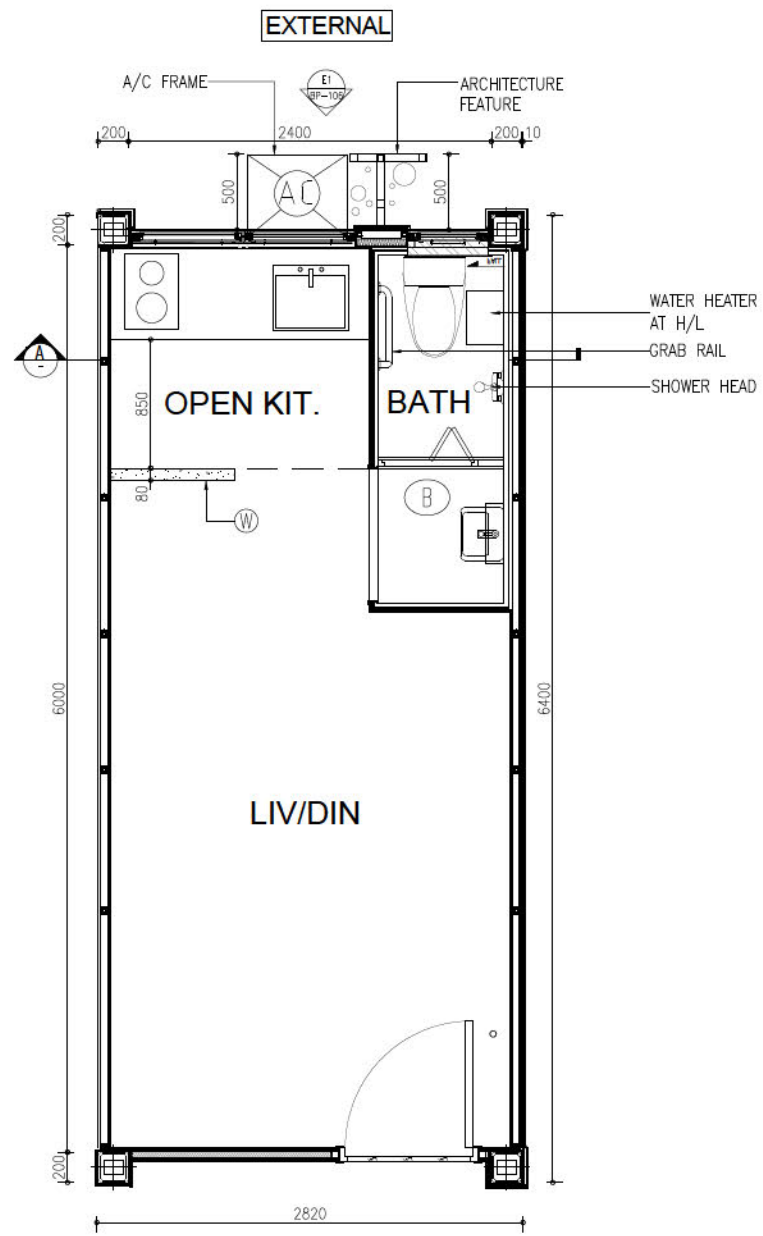

1 MODULE PLAN  
SCALE 1:50

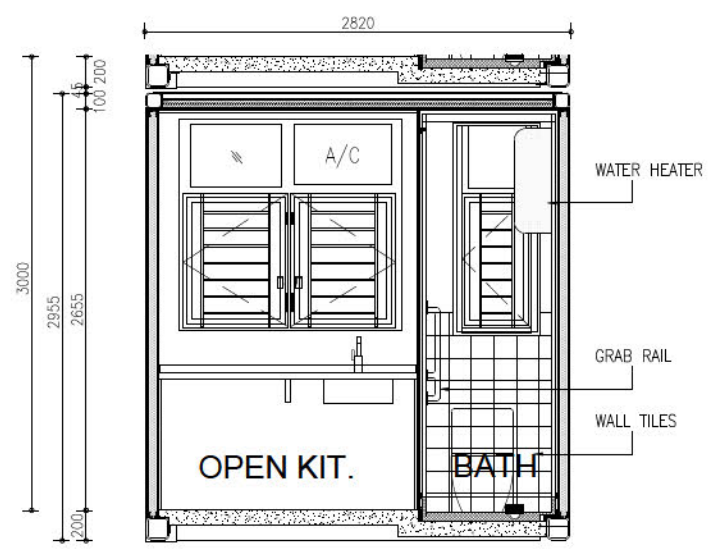

2 MODULE SECTION A  
SCALE 1:50

BD REF. No.	BD/MIC/230804
F.S.D. REF. No.	
D.L.O. REF. No.	

REV. DATE	DESCRIPTIONS
A	2/2026 1ST SUBMISSION

NOTES  
 1. ALL DIMENSIONS ARE TO BE GIVEN ON THE JOB AND OTHERWISE FOUND SHALL BE REFERRED TO THE ARCHITECT'S DRAWING TO BE MADE IN CONJUNCTION WITH THE ARCHITECT'S SPECIFICATIONS & CONDITIONS OF CONTRACT.  
 2. THE DRAWING TO BE MADE IN CONJUNCTION WITH THE ARCHITECT'S SPECIFICATIONS & CONDITIONS OF CONTRACT ARE THE PROPERTY OF THE ARCHITECT AND SHALL BE RETURNED TO THE ARCHITECT AFTER COMPLETION OF THE WORK.

MIN. 600mm WIDE FULL HEIGHT RC WALL HAVING F.R.R. NOT LESS THAN -/30/30

INSPECTION HATCH PANEL (IHP)

CLIENT  

 中國建築鋼構科技有限公  
 CHINA STEEL BUILDING CONSTRUCTION TECHNOLOGY COMPANY LIMITED

ARCHITECT  

 JB, BIU & CHUNG ARCHITECTS

STRUCTURAL ENGINEER  

 PAT Engineers Limited  
 巴爾丹拿工程師有限公司  
 www.pat-group.com T: 852-2575 6575

BUILDING SERVICES ENGINEER  

 PineBridge Consulting Limited

	NAME	SIGNED	DATE
DESIGNED			
DRAWN			
CHECKED			
APPROVED			


JOB TITLE  
 CSHL STEEL MIC

DRAWING TITLE  
 MIC TYPICAL FLAT TYPE 8B


JOB No.	GC-6207
SCALE	1:50
DATE	2/2026
DRAWING No.	MIC-11
SIZE	A3
APPROVED	
REV. No.	A

PRE-ACCEPTANCE SUBMISSION

# MODULE TYPE MIC FLAT TYPE 9

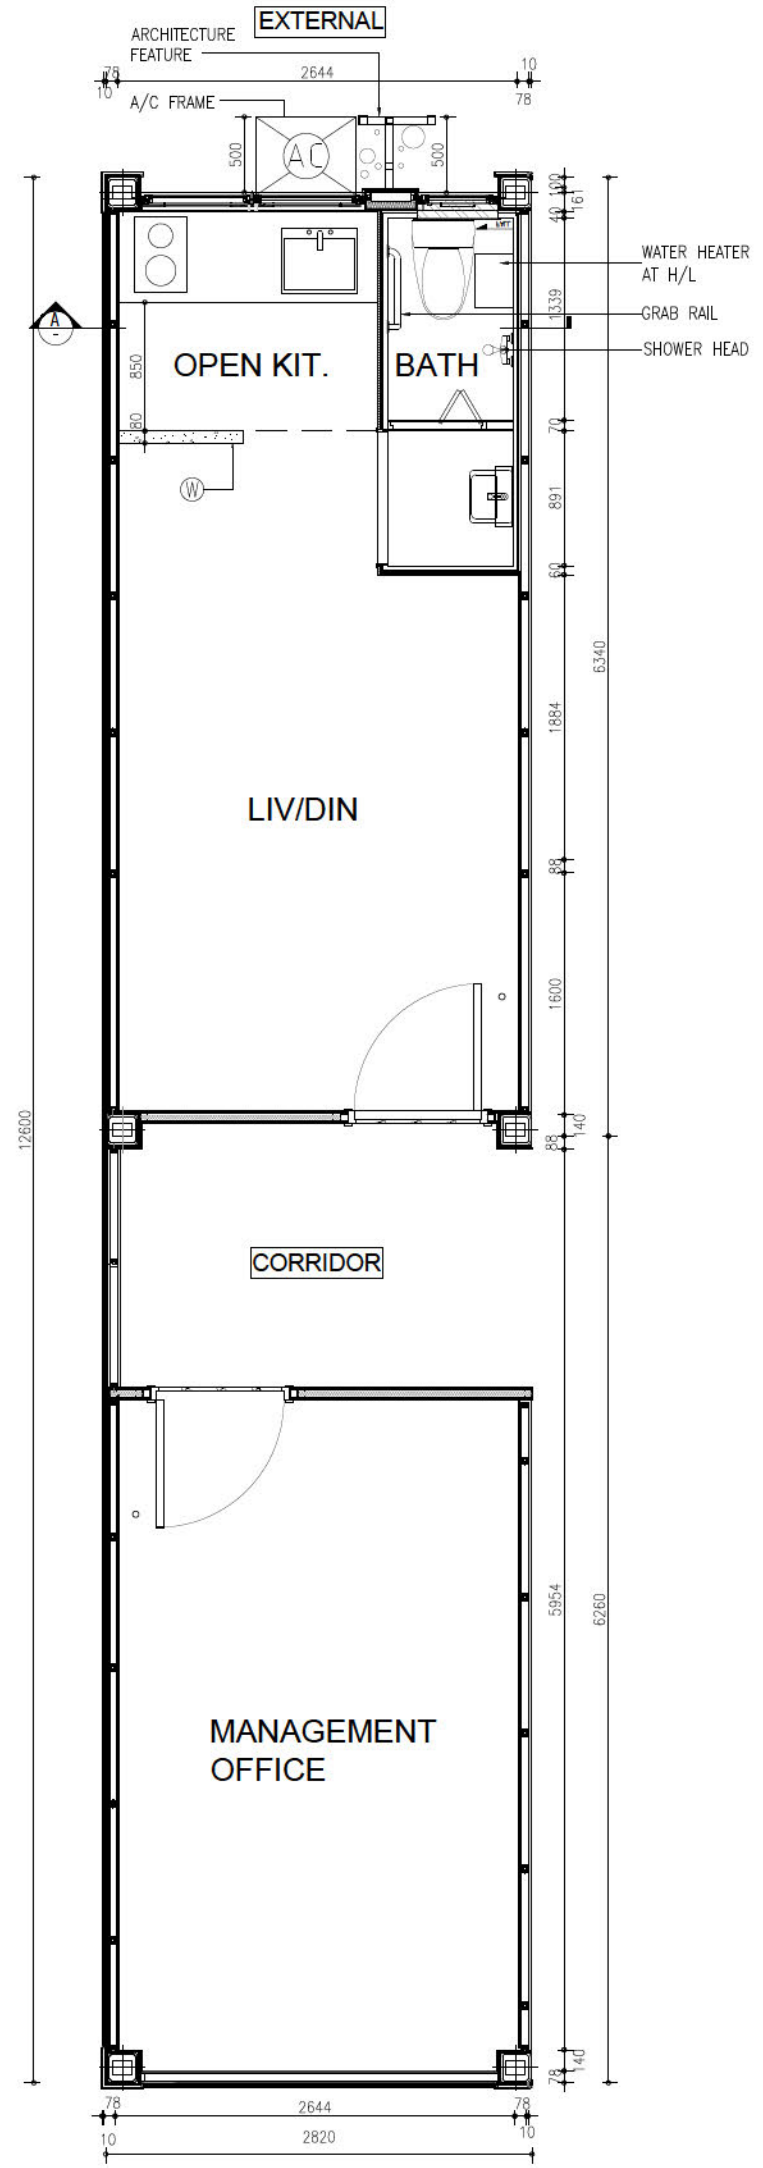

**1** MODULE PLAN  
SCALE 1:50

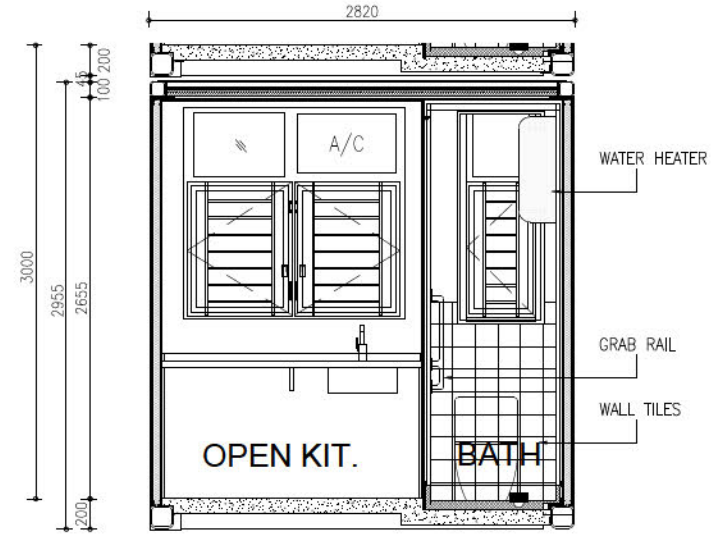

**2** MODULE SECTION A  
SCALE 1:50

BD REF. No. **BD/MIC/230804**

F.S.D. REF. No.

D.L.O. REF. No.

NOTES  
DO NOT SCALE DRAWING. DIMENSIONS ARE TO BE FOLLOWED.  
ALL DIMENSIONS ARE TO BE GIVEN ON THE JOB. ANY DISCREPANCY FOUND SHALL BE REFERRED TO THE ARCHITECT IMMEDIATELY.  
THIS DRAWING TO BE USED IN CONNECTION WITH THE ARCHITECT'S SPECIFICATIONS & CONDITIONS OF CONTRACT.  
THE PRINT AND COPYRIGHT ARE THE PROPERTY OF THE ARCHITECT AND SHALL BE RETURNED TO THE ARCHITECT AFTER COMPLETION OF THE WORK.

REV.	DATE	DESCRIPTIONS
A	2/2026	1ST SUBMISSION

MIN. 600mm WIDE FULL HEIGHT RC WALL HAVING F.R.R. NOT LESS THAN -/30/30

INSPECTION HATCH PANEL (IHP)

CLIENT  
**中國院建築科技發展有限公司**  
CHINA STATE BUILDING CONSTRUCTION TECHNOLOGY DEVELOPMENT LIMITED

ARCHITECT  
**JE, BUI & CHUNG ARCHITECTS**

STRUCTURAL ENGINEER  
**PAT Engineers Limited**  
巴爾丹家工程師有限公司  
www.p-e.com T: 852-2575 6575

BUILDING SERVICES ENGINEER  
**PineBridge Consulting Limited**

DESIGNED	NAME	SIGNED	DATE
DRAWN			
CHECKED			
APPROVED			

JOB TITLE  
**CSHL STEEL MIC**

DRAWING TITLE  
**MIC TYPICAL FLAT TYPE 9**

JOB No.  
**GC-6207**

SCALE	SIZE
1:50	A3


DATE	APPROVED
2/2026	

DRAWING No.	REV. No.
MIC-12	A


PRE-ACCEPTANCE SUBMISSION



# MODULE TYPE MIC FLAT TYPE 12

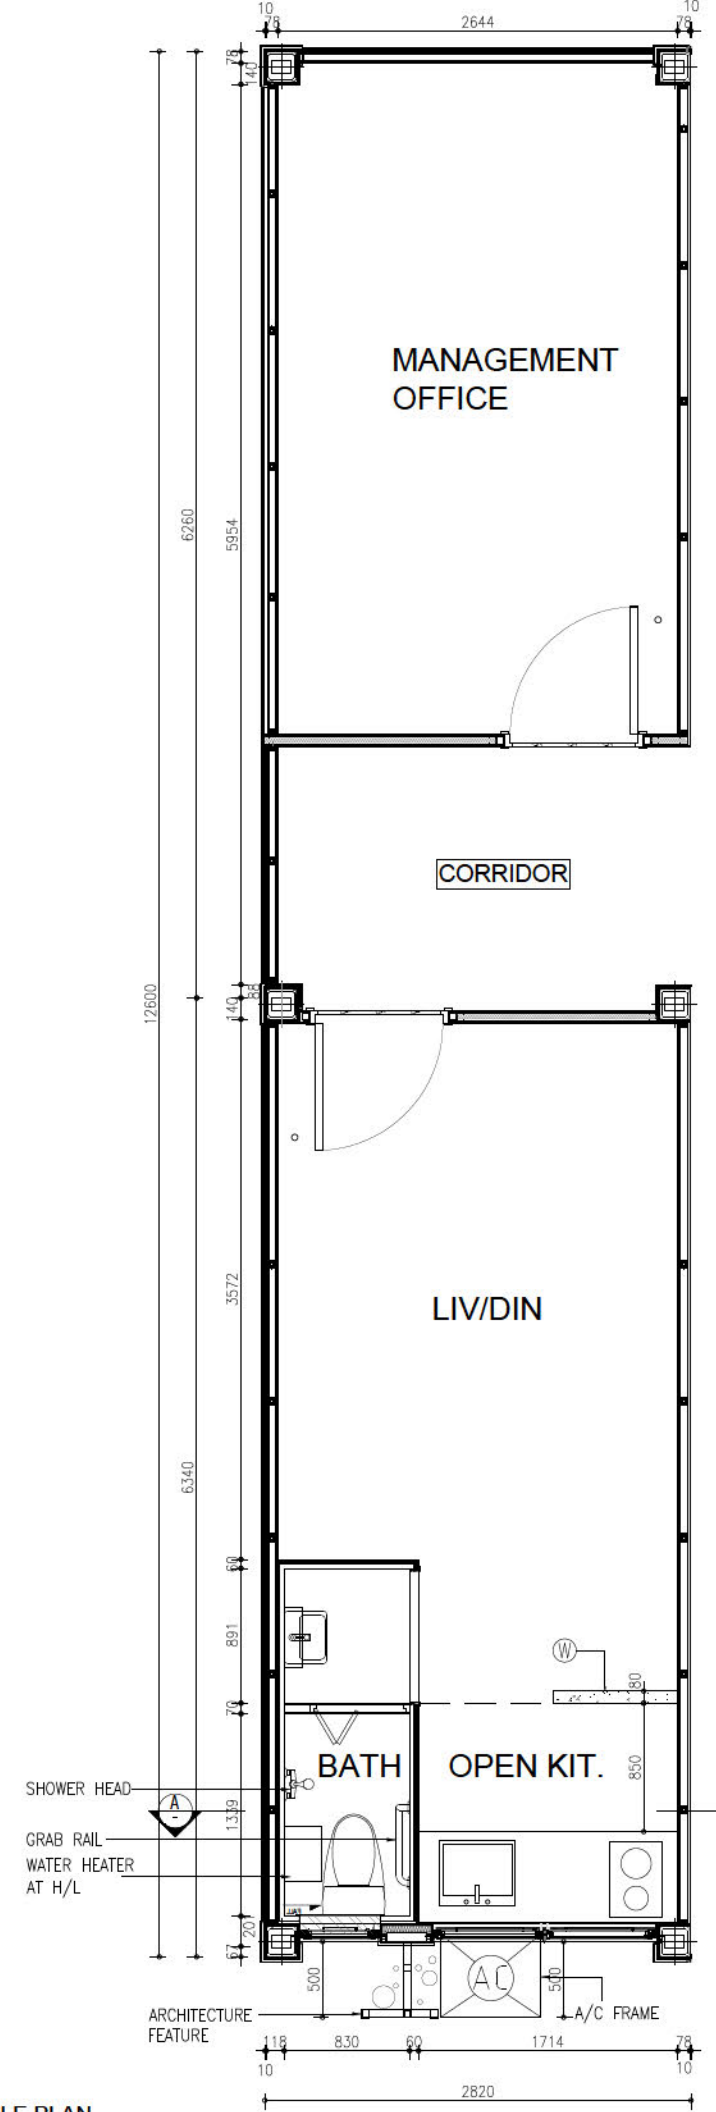


1 MODULE PLAN  
SCALE 1:50

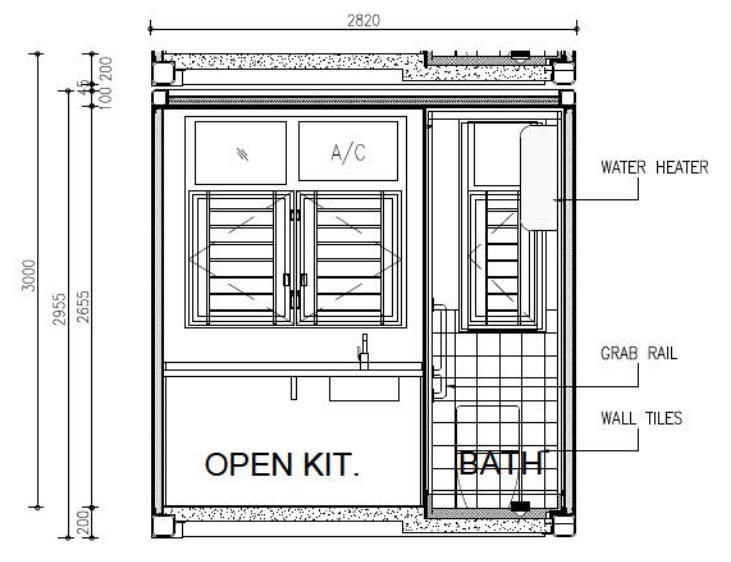


2 MODULE SECTION A  
SCALE 1:50

BD REF. No. <b>BD/MIC/230804</b>	
F.S.D. REF. No.	
D.L.O. REF. No.	
NOTES DO NOT SCALE DRAWING. DIMENSIONS ARE TO BE FOLLOWED. ALL DIMENSIONS ARE TO BE GIVEN ON THE JOB. ANY DISCREPANCY FOUND SHALL BE REFERRED TO THE ARCHITECT IMMEDIATELY. THIS DRAWING TO BE USED IN CONNECTION WITH THE ARCHITECT'S SPECIFICATIONS & CONDITIONS OF CONTRACT. THE PRINT AND COPYRIGHT ARE THE PROPERTY OF THE ARCHITECT AND SHALL BE RETURNED TO THE ARCHITECT AFTER COMPLETION OF THE WORK.	
REV. DATE	DESCRIPTIONS
A 2/2026	1ST SUBMISSION
<p>(W) MIN. 600mm WIDE FULL HEIGHT RC WALL HAVING F.R.R. NOT LESS THAN -/30/30</p> <p>(IHP) INSPECTION HATCH PANEL (IHP)</p>	
CLIENT	
 中國建築鋼結構技術有限公司 CHINA STEEL BUILDING CONSTRUCTION TECHNOLOGY COMPANY LIMITED	
ARCHITECT	
 JB, BIU & CHUNG ARCHITECTS	
STRUCTURAL ENGINEER	
 PAT Engineers Limited 巴爾丹拿工程顧問有限公司 www.pat-group.com T: 852-2575 6575	
BUILDING SERVICES ENGINEER	
 PineBridge Consulting Limited	
DESIGNED	NAME SIGNED DATE
DRAWN	
CHECKED	
APPROVED	
JOB TITLE	
CSHL STEEL MIC	
DRAWING TITLE	
MIC TYPICAL FLAT TYPE 12	
JOB No. GC-6207	
SCALE 1:50	SIZE A3
DATE 2/2026	APPROVED
DRAWING No. MIC-14	REV. No. A
PRE-ACCEPTANCE SUBMISSION	

# MODULE TYPE MIC FLAT TYPE 13 & 14

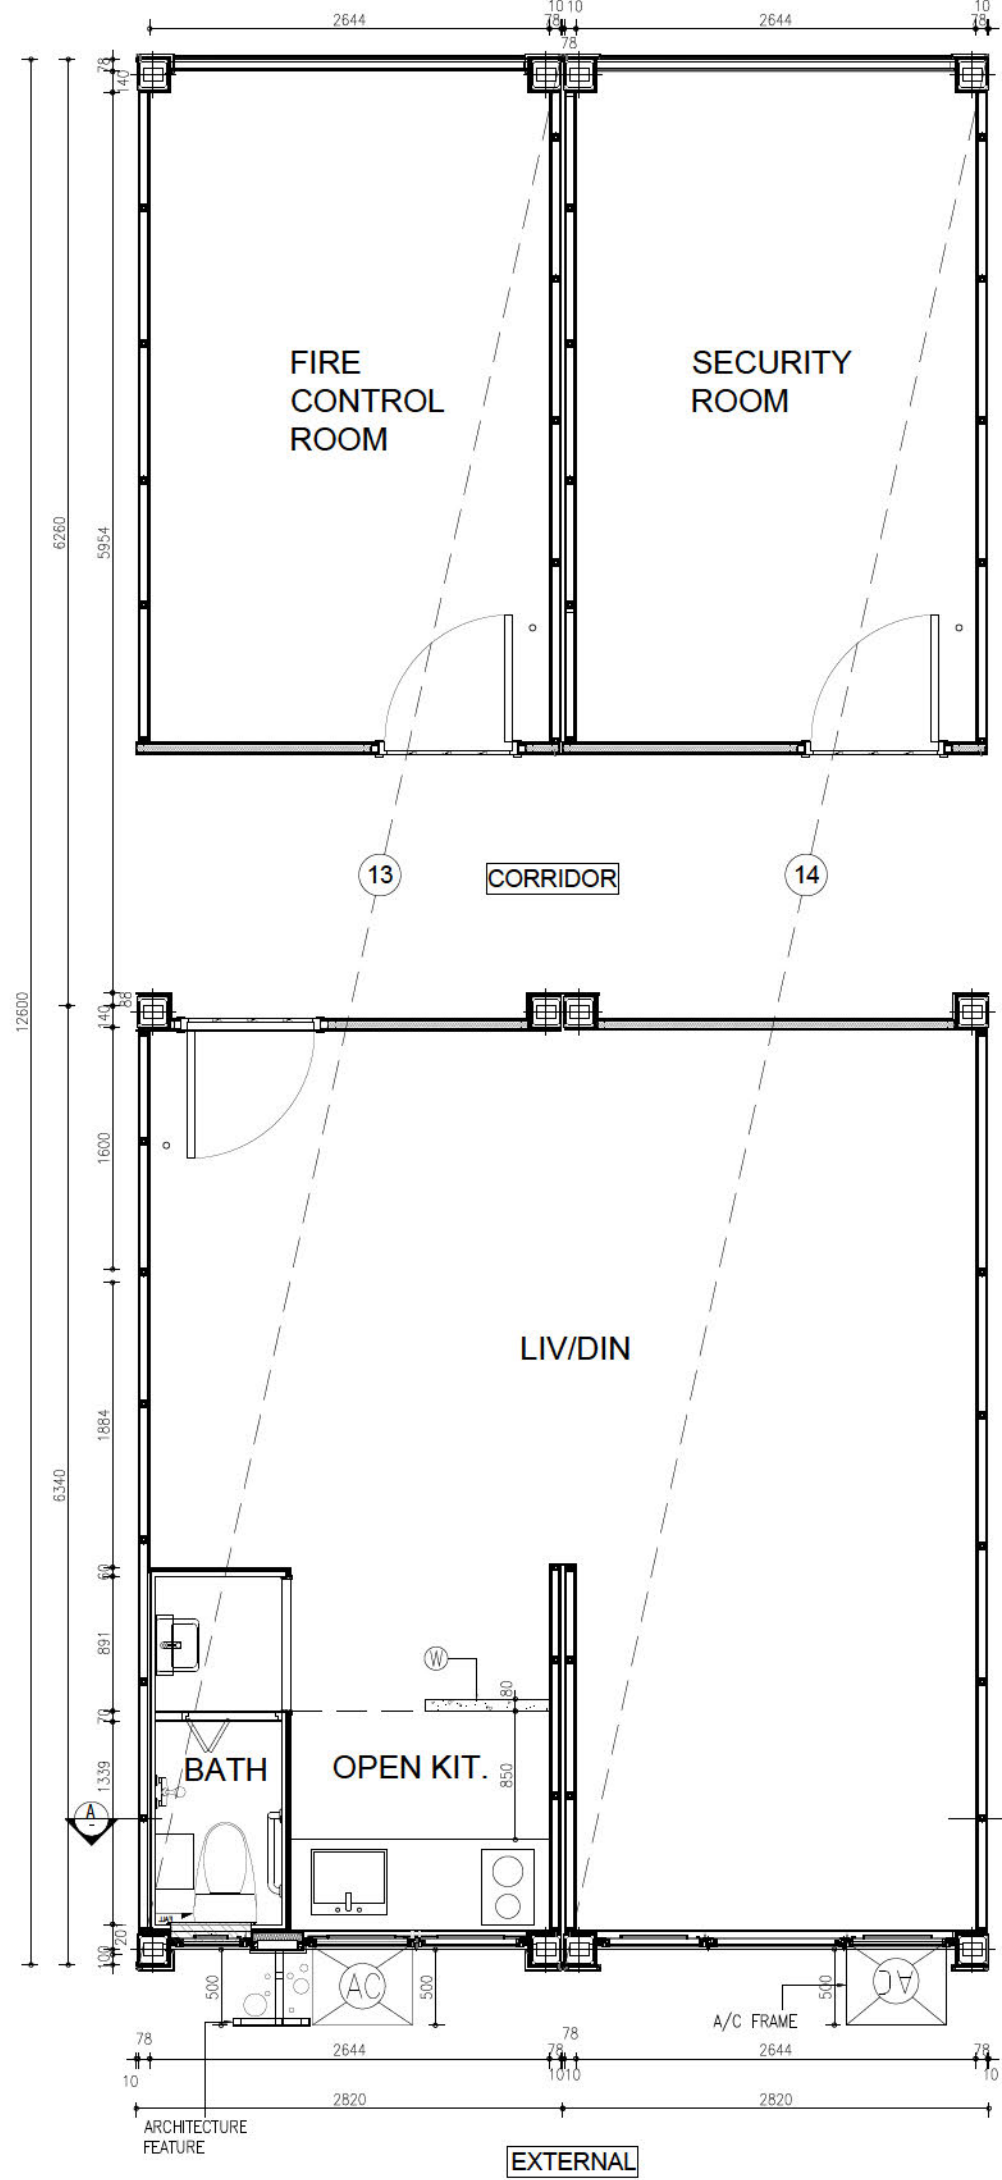

1 MODULE PLAN  
SCALE 1:50

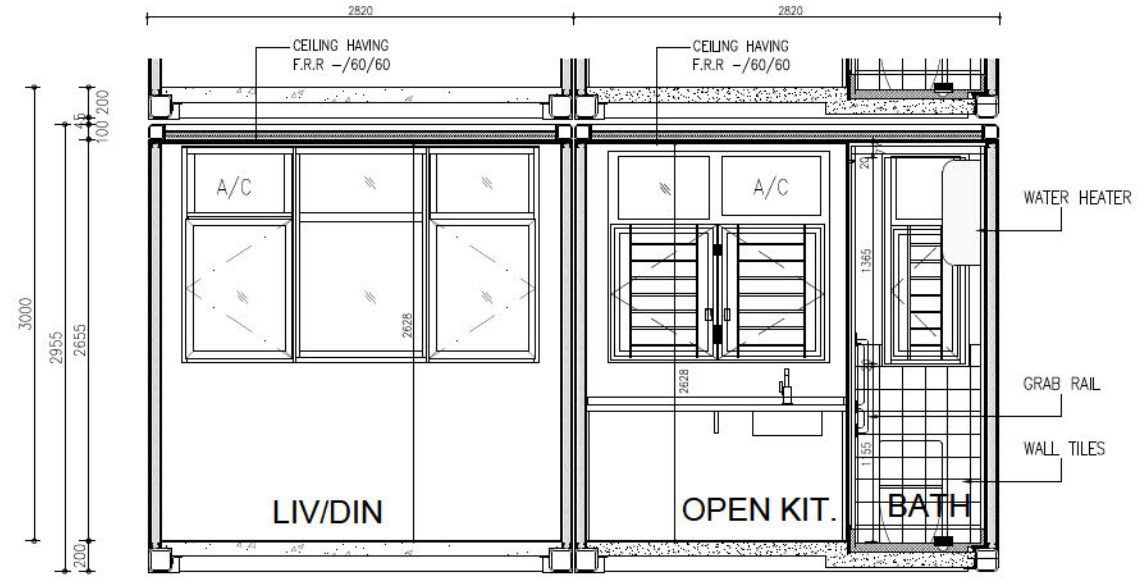

2 MODULE SECTION A  
SCALE 1:50

BD REF. No. BD/MIC/230804  
F.S.D. REF. No.  
D.L.O. REF. No.

NOTES  
DO NOT SCALE DRAWING. DIMENSIONS ARE TO BE FOLLOWED.  
ALL DIMENSIONS ARE TO BE GIVEN ON THE JOB. DIMENSIONS FOUND  
SHALL BE REFERRED TO THE ARCHITECT IMMEDIATELY.  
THE DRAWING TO BE MADE IN CONJUNCTION WITH THE ARCHITECT'S  
SPECIFICATIONS & CONDITIONS OF CONTRACT.  
THE PRINT AND COPYRIGHT ARE THE PROPERTY OF THE ARCHITECT AND  
SHALL BE RETURNED TO THE ARCHITECT AFTER COMPLETION OF THE WORK.

REV. DATE	DESCRIPTIONS
A	2/2026 1ST SUBMISSION

- (W) MIN. 600mm WIDE FULL HEIGHT RC WALL HAVING F.R.R. NOT LESS THAN -/30/30
- (IHP) INSPECTION HATCH PANEL (IHP)

CLIENT  
中國院建築科技集團有限公司  
CHINA STATE BUILDING CONSTRUCTION TECHNOLOGY GROUP LIMITED

ARCHITECT  
I.B. BIU & CHUNG ARCHITECTS

STRUCTURAL ENGINEER  
PAT Engineers Limited  
巴爾丹家工程師有限公司  
www.pat-group.com T: 852-2575 6575

BUILDING SERVICES ENGINEER  
PineBridge Consulting Limited

DESIGNED	NAME	SIGNED	DATE
DRAWN			
CHECKED			
APPROVED			


JOB TITLE  
CSHL STEEL MIC

DRAWING TITLE  
MIC TYPICAL FLAT TYPE 13 & 14


JOB No.	GC-6207
SCALE	1:50
DATE	2/2026
DRAWING No.	MIC-15
SIZE	A3
APPROVED	
REV. No.	A

PRE-ACCEPTANCE SUBMISSION

# MODULE TYPE MIC FLAT TYPE 101 & 102

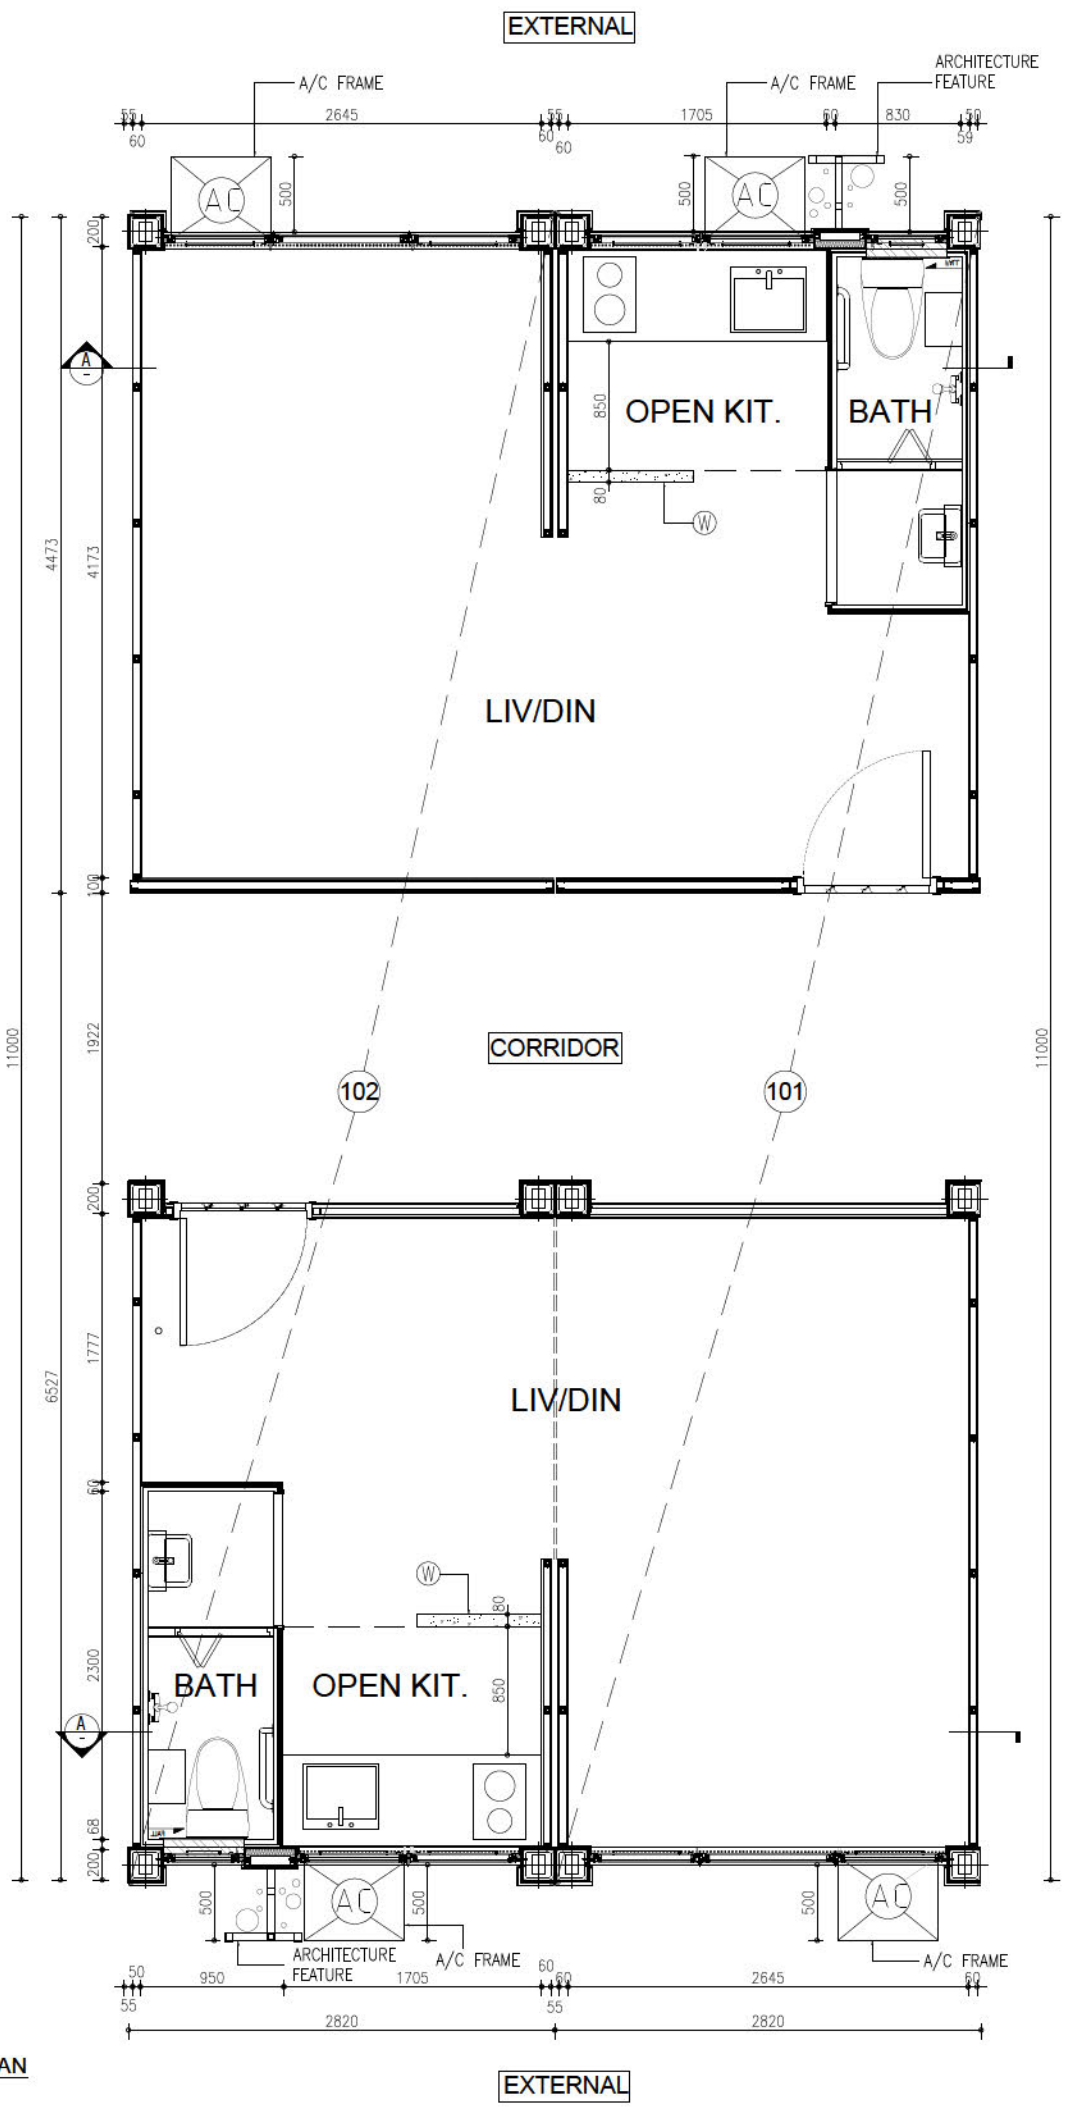

1 MODULE PLAN  
SCALE 1:50

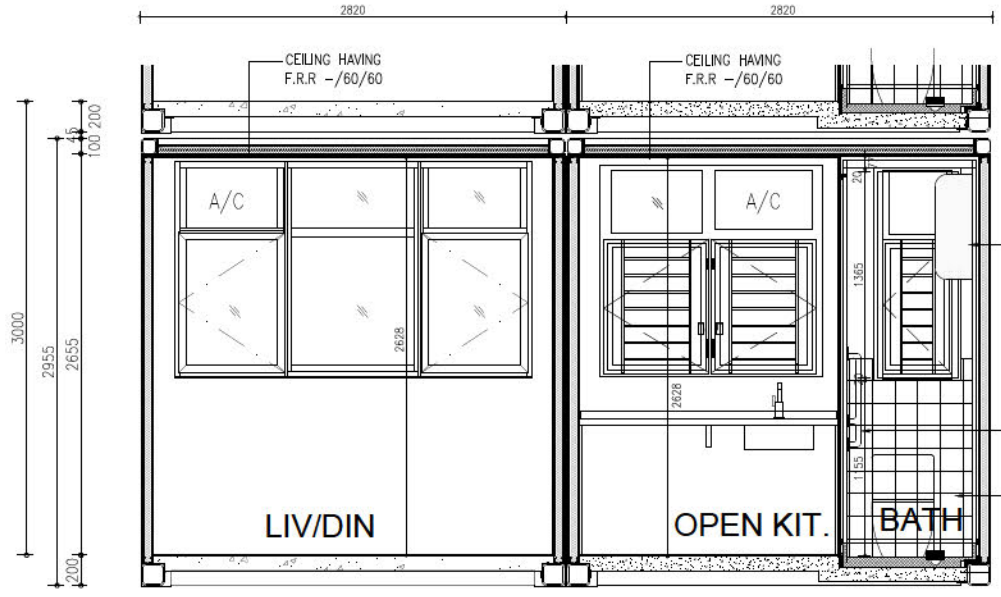

2 MODULE SECTION A  
SCALE 1:50

BD REF. No. BD/MIC/230804  
F.S.D. REF. No.  
D.L.O. REF. No.

NOTES  
DO NOT SCALE DRAWING. DIMENSIONS ARE TO BE FOLLOWED.  
ALL DIMENSIONS ARE TO BE GIVEN ON THE JOB. DIMENSIONS FOUND  
SHALL BE REFERRED TO THE ARCHITECT IMMEDIATELY.  
THE DRAWING TO BE MADE IN CONJUNCTION WITH THE ARCHITECT'S  
SPECIFICATIONS & CONDITIONS OF CONTRACT.  
THE PART AND COMPONENT ARE THE PROPERTY OF THE ARCHITECT AND  
SHALL BE RETURNED TO THE ARCHITECT AFTER COMPLETION OF THE WORK.

REV.	DATE	DESCRIPTIONS
A	2/2026	1ST SUBMISSION

MIN. 600mm WIDE  
FULL HEIGHT RC WALL  
HAVING F.R.R. NOT  
LESS THAN -/30/30

INSPECTION HATCH  
PANEL (IHP)

WATER HEATER  
GRAB RAIL  
WALL TILES

CLIENT  
中國建築環境科技發展有限公司  
CHINA STATE BUILDING CONSTRUCTION TECHNOLOGY COMPANY LIMITED

ARCHITECT  
J.B. BIU & CHUNG ARCHITECTS

STRUCTURAL ENGINEER  
PAT Engineers Limited  
巴爾丹拿工程顧問有限公司  
www.pat-group.com T: 852-2575 6575

BUILDING SERVICES ENGINEER  
PineBridge Consulting Limited

	NAME	SIGNED	DATE
DESIGNED			
DRAWN			
CHECKED			
APPROVED			


JOB TITLE  
CSHL STEEL MIC

DRAWING TITLE  
MIC TYPICAL FLAT TYPE 101 & 102


JOB No.	GC-6207
SCALE	1:50
DATE	2/2026
DRAWING No.	MIC-16
SIZE	A3
APPROVED	
REV. No.	A

PRE-ACCEPTANCE SUBMISSION

# MODULE TYPE MIC FLAT TYPE 103

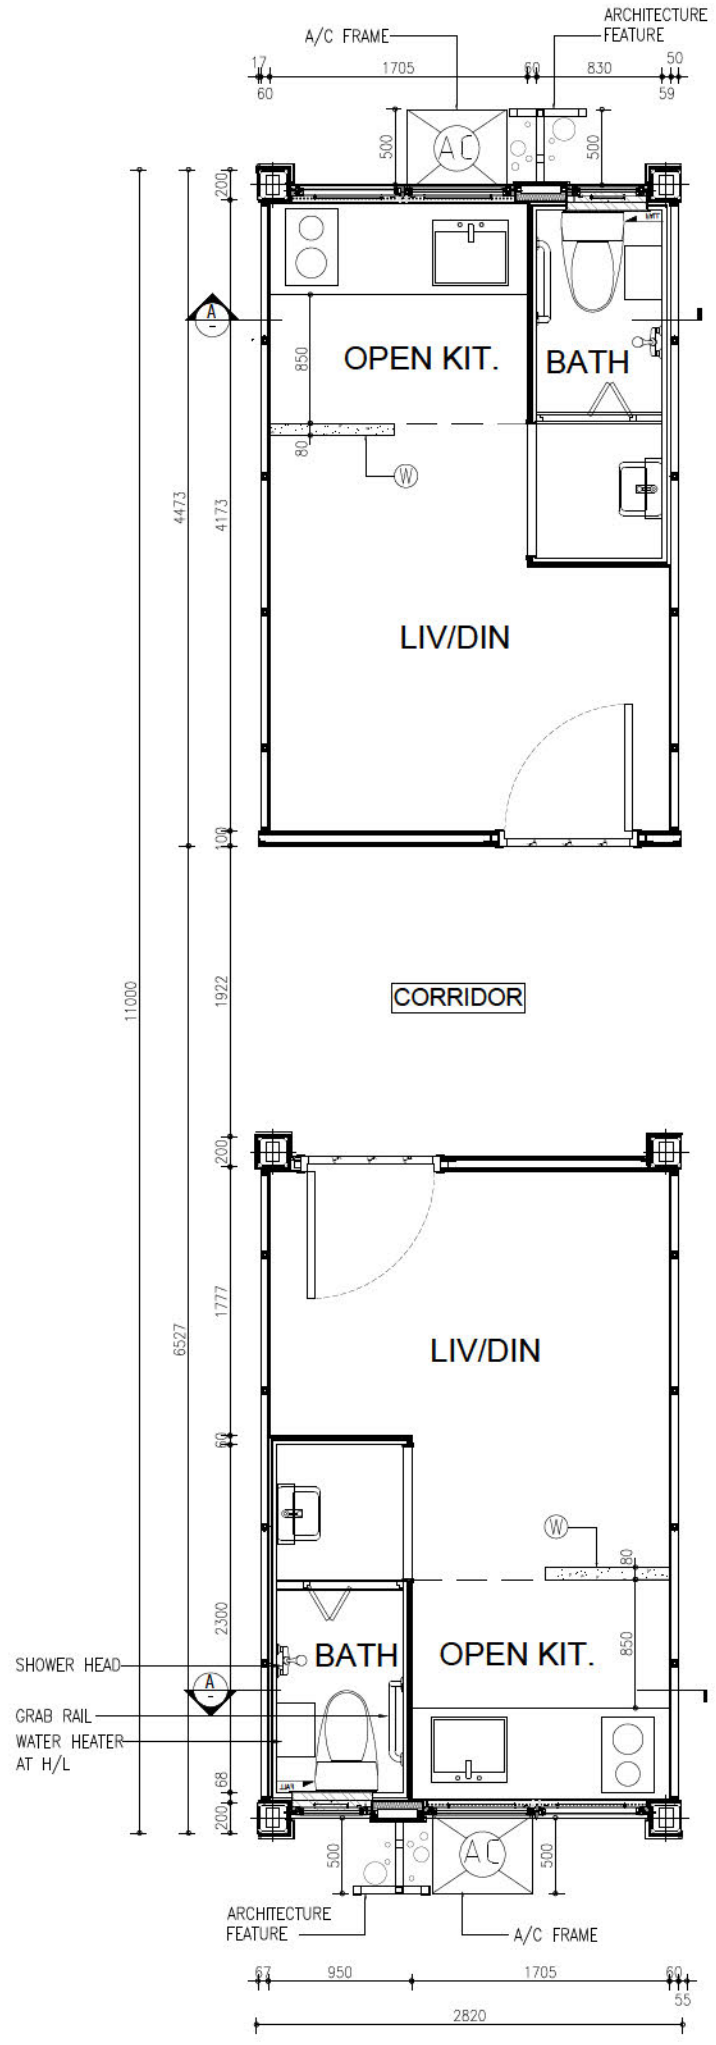

1 MODULE PLAN  
SCALE 1:50

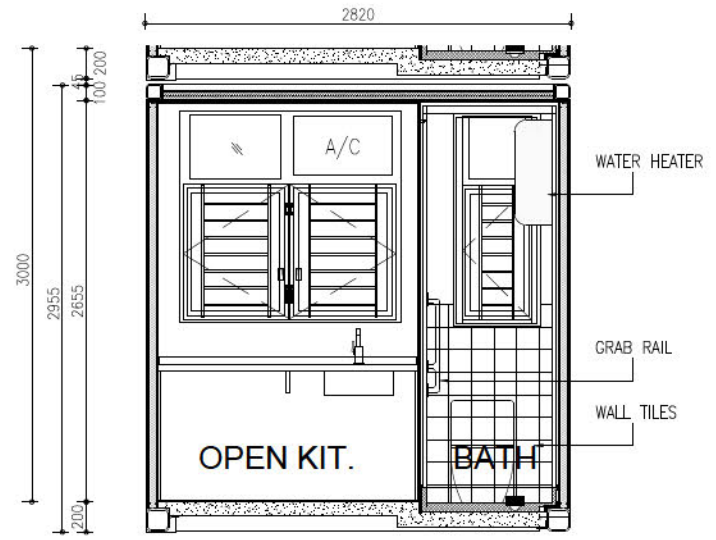

2 MODULE SECTION A  
SCALE 1:50

BD REF. No. BD/MIC/230804  
F.S.D. REF. No.  
D.L.O. REF. No.

NOTES  
DO NOT SCALE DRAWING. DIMENSIONS ARE TO BE FOLLOWED.  
ALL DIMENSIONS ARE TO BE GIVEN IN METRE AND DECIMALS THEREAFTER.  
THE DRAWING TO BE MADE IN CONJUNCTION WITH THE ARCHITECT'S  
SPECIFICATIONS & CONDITIONS OF CONTRACT.  
THE PRINT AND COPYRIGHT ARE THE PROPERTY OF THE ARCHITECT AND  
SHALL BE RETURNED TO THE ARCHITECT AFTER COMPLETION OF THE WORKS.

REV. DATE	DESCRIPTIONS
A	2/2026 1ST SUBMISSION

MIN. 600mm WIDE  
FULL HEIGHT RC WALL  
HAVING F.R.R. NOT  
LESS THAN -/30/30

INSPECTION HATCH  
PANEL (IHP)

CLIENT  
中國院建築科技集團有限公司  
CHINA STATE BUILDING CONSTRUCTION TECHNOLOGY GROUP LIMITED

ARCHITECT  
J.B. BIU & CHUNG ARCHITECTS

STRUCTURAL ENGINEER  
PAT Engineers Limited  
巴爾丹拿工程顧問有限公司  
www.pat-group.com T: 852-2575 6575

BUILDING SERVICES ENGINEER  
PineBridge Consulting Limited

	NAME	SIGNED	DATE
DESIGNED			
DRAWN			
CHECKED			
APPROVED			

JOB TITLE  
CSHL STEEL MIC

DRAWING TITLE  
MIC TYPICAL FLAT TYPE 103

JOB No.	GC-6207
SCALE	1:50
DATE	2/2026
DRAWING No.	MIC-17
SIZE	A3
APPROVED	
REV. No.	A

PRE-ACCEPTANCE SUBMISSION