




- NOTES:**
- DIMENSION INCLUDES 5mm GAP EACH ON BOTH SIDES OF MODULE WALLS. ACTUAL WIDTH OF 3100mm (W.) SHALL BE DEDUCTED BY 10mm MODULE GAPS.
 - DIMENSION INCLUDES 10mm GAP EACH ON UPPER & BOTTOM SIDES OF MODULE FLOORS. ACTUAL HEIGHT OF 3000mm (H.) SHALL BE DEDUCTED BY 20mm MODULE GAPS.
 - READ THIS DRAWING IN CONJUNCTION WITH STRUCTURAL DRAWINGS FOR FRAMING AND CONNECTION DETAILS.

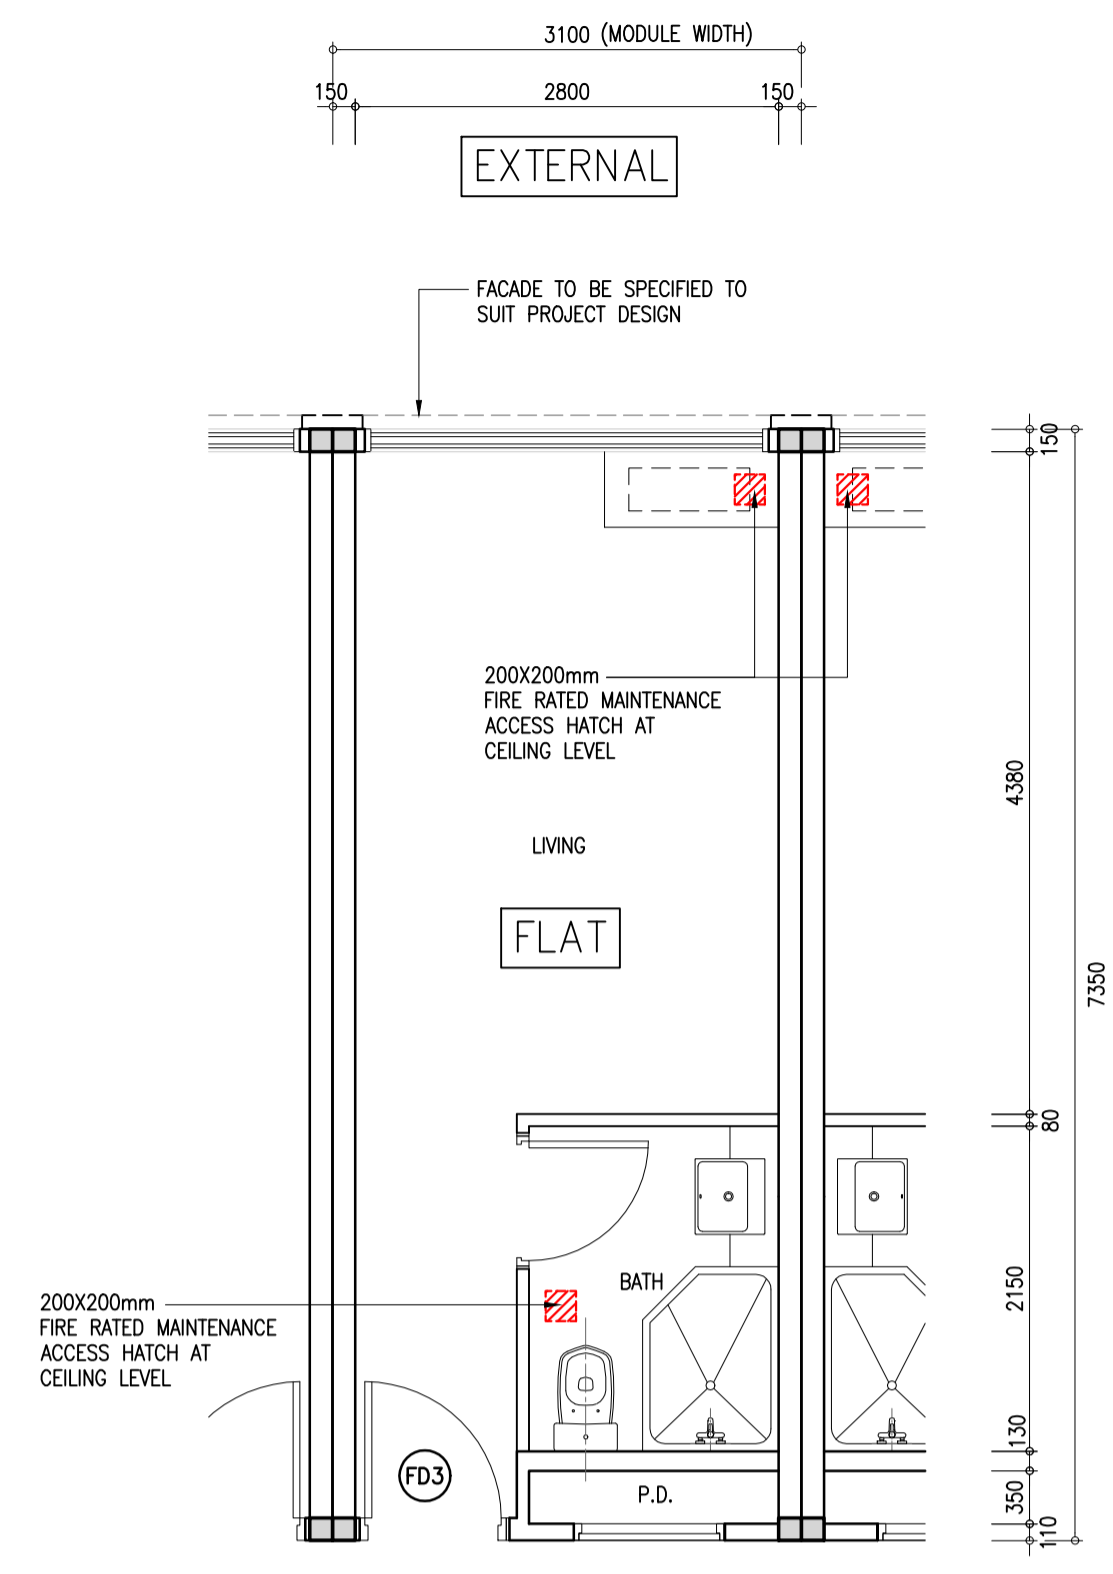


MODULE TYPE MA1 – PLAN
(SCALE 1:50)

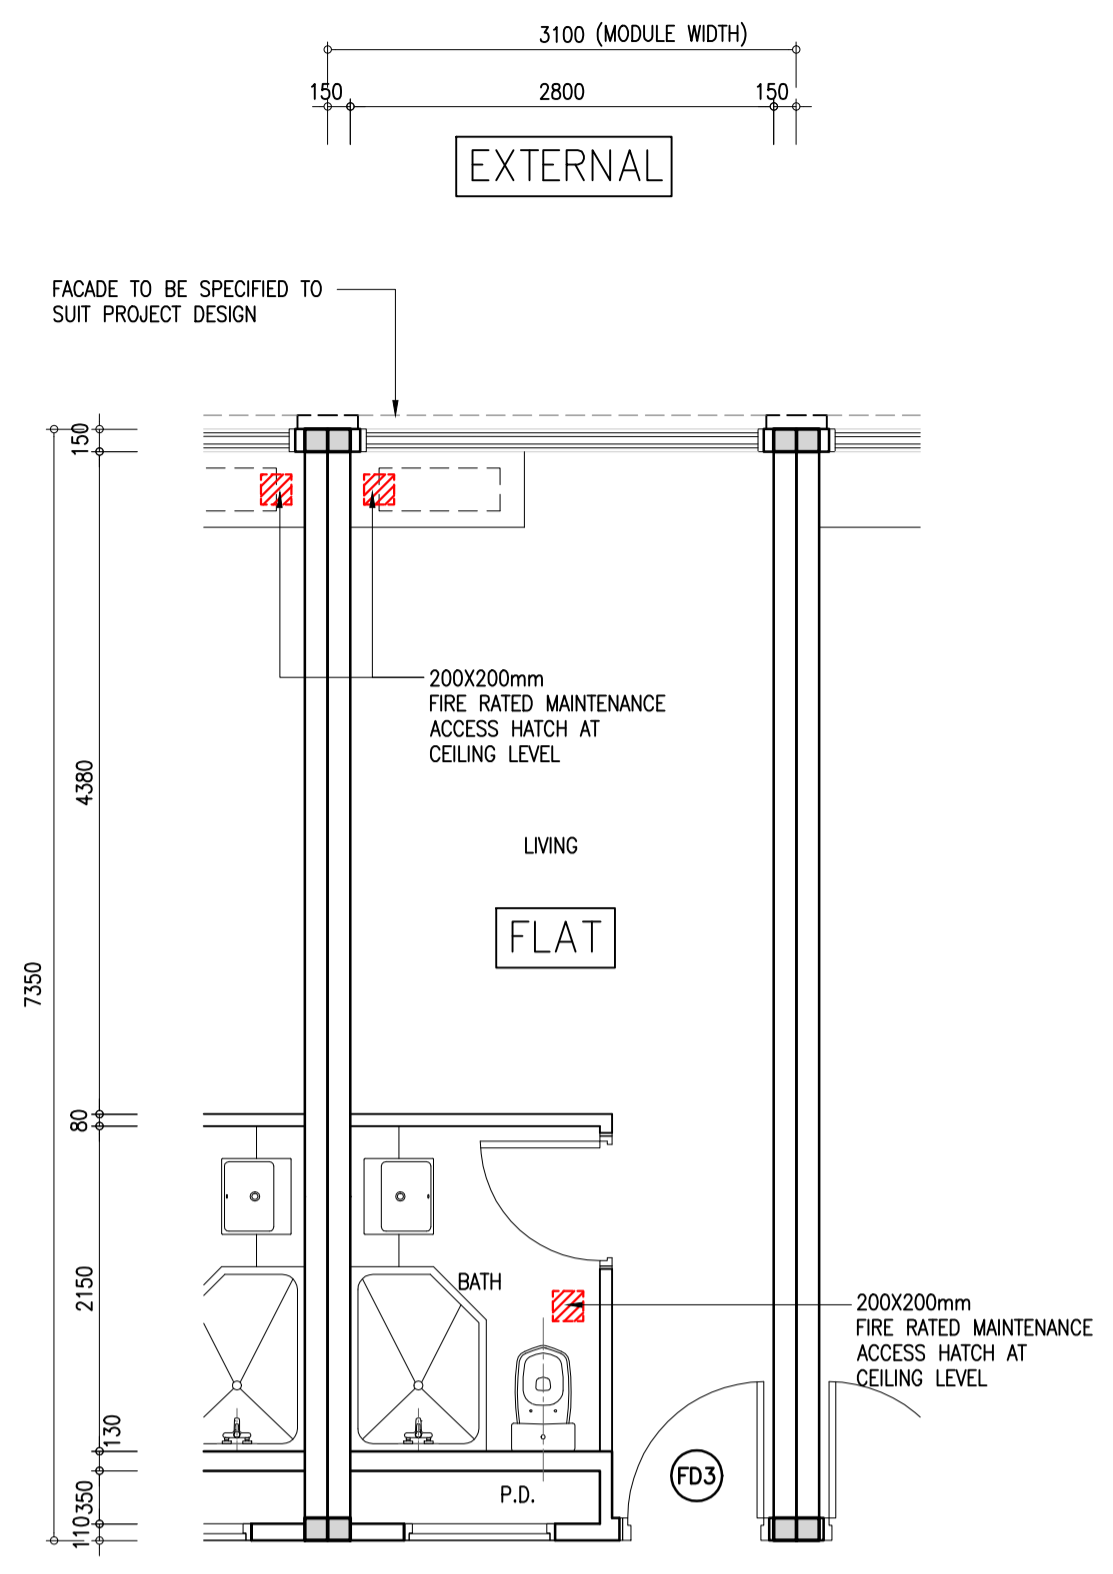


MODULE TYPE MB1 – PLAN
(IDENTICAL TO TYPE MA1 BUT MIRRORED)
(SCALE 1:50)

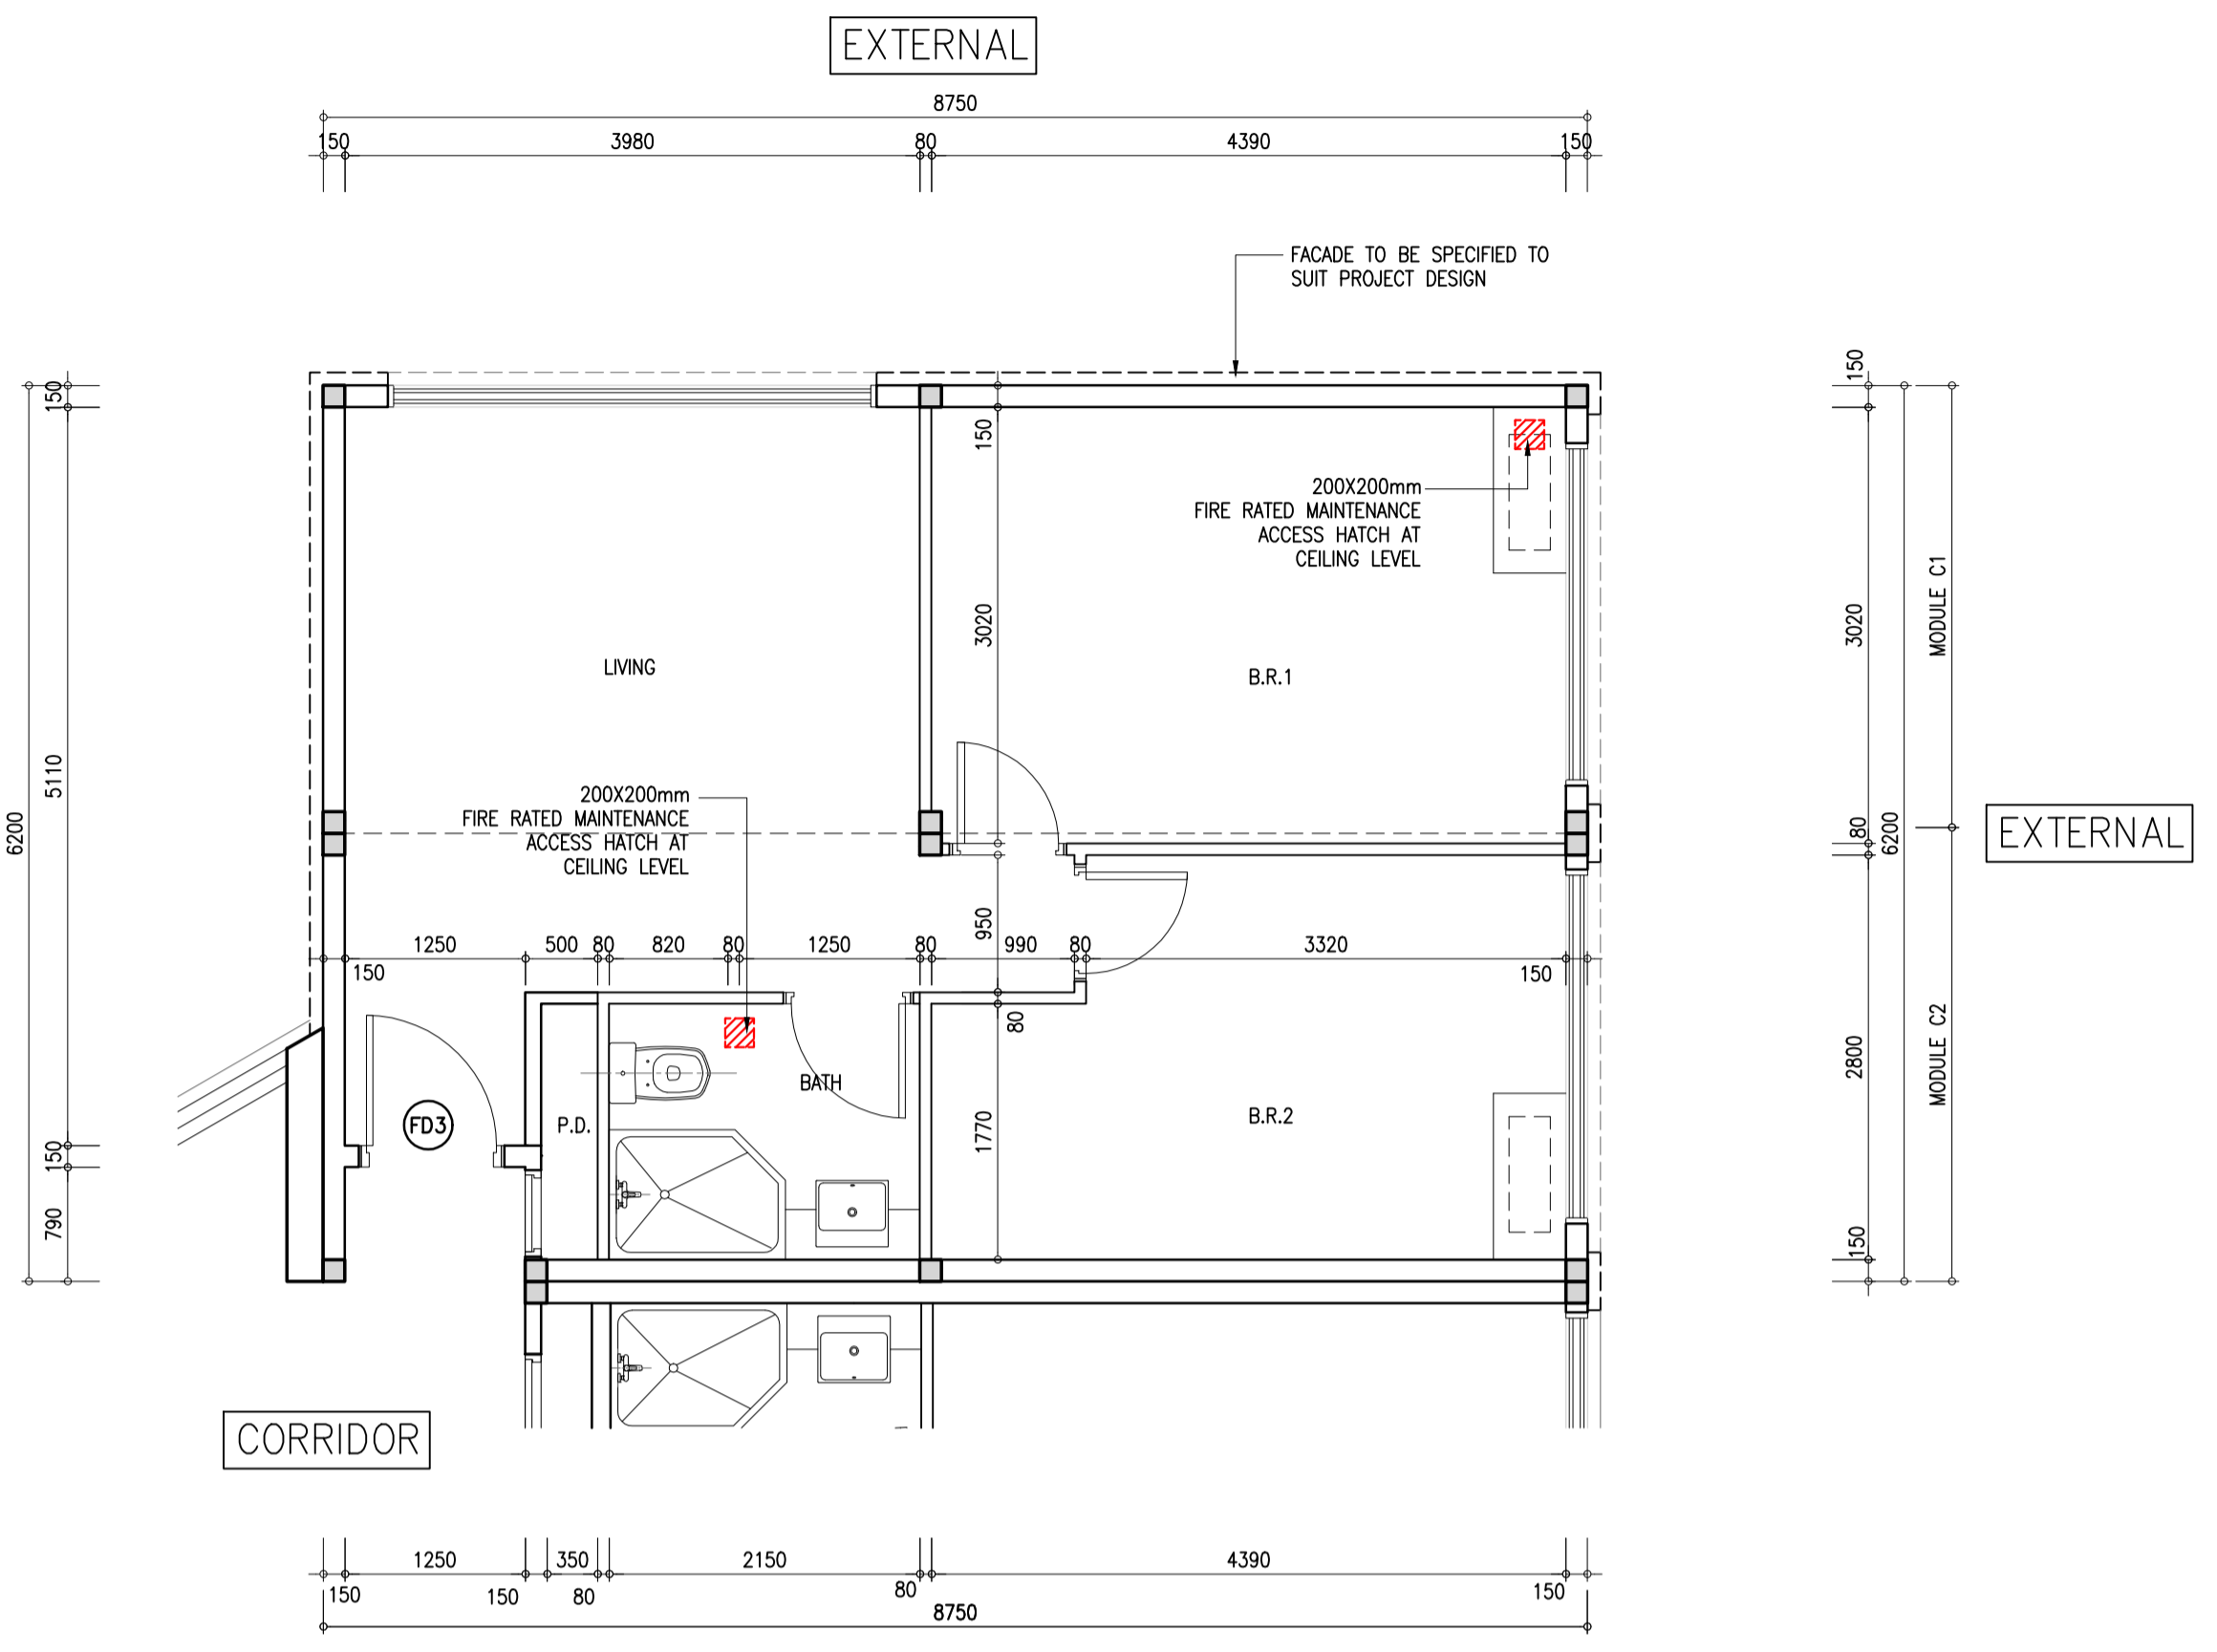


MODULE TYPE MC – PLAN
(SCALE 1:50)

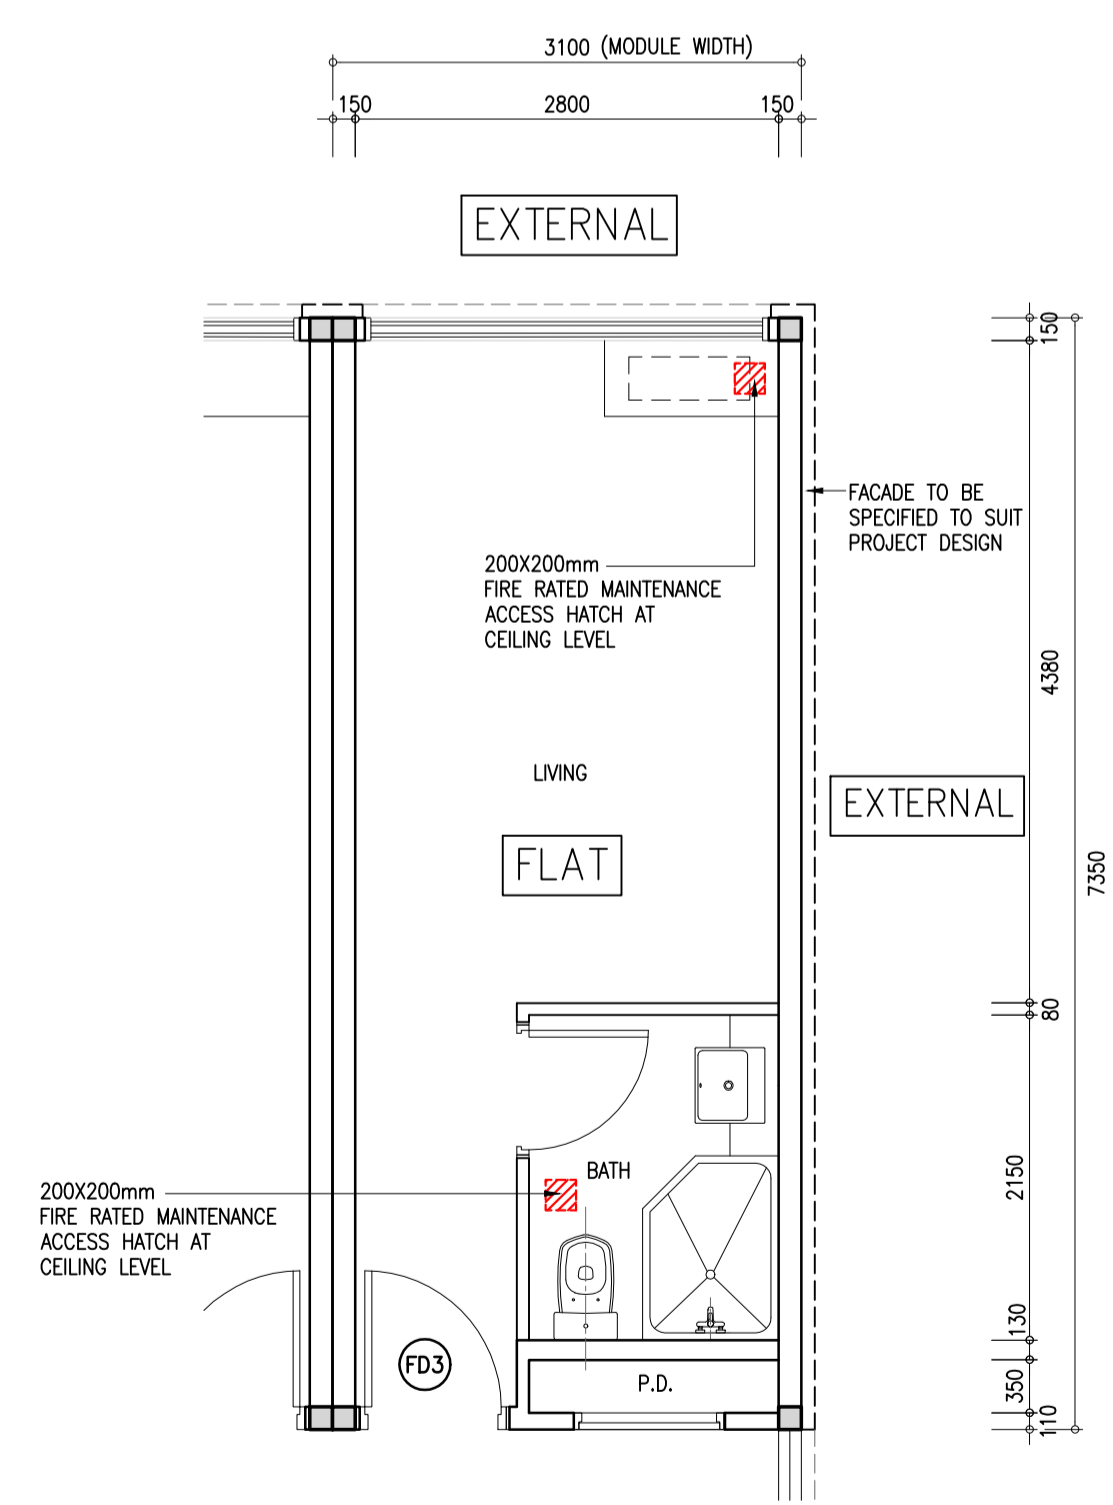

MODULE TYPE MA2 – PLAN
(SCALE 1:50)

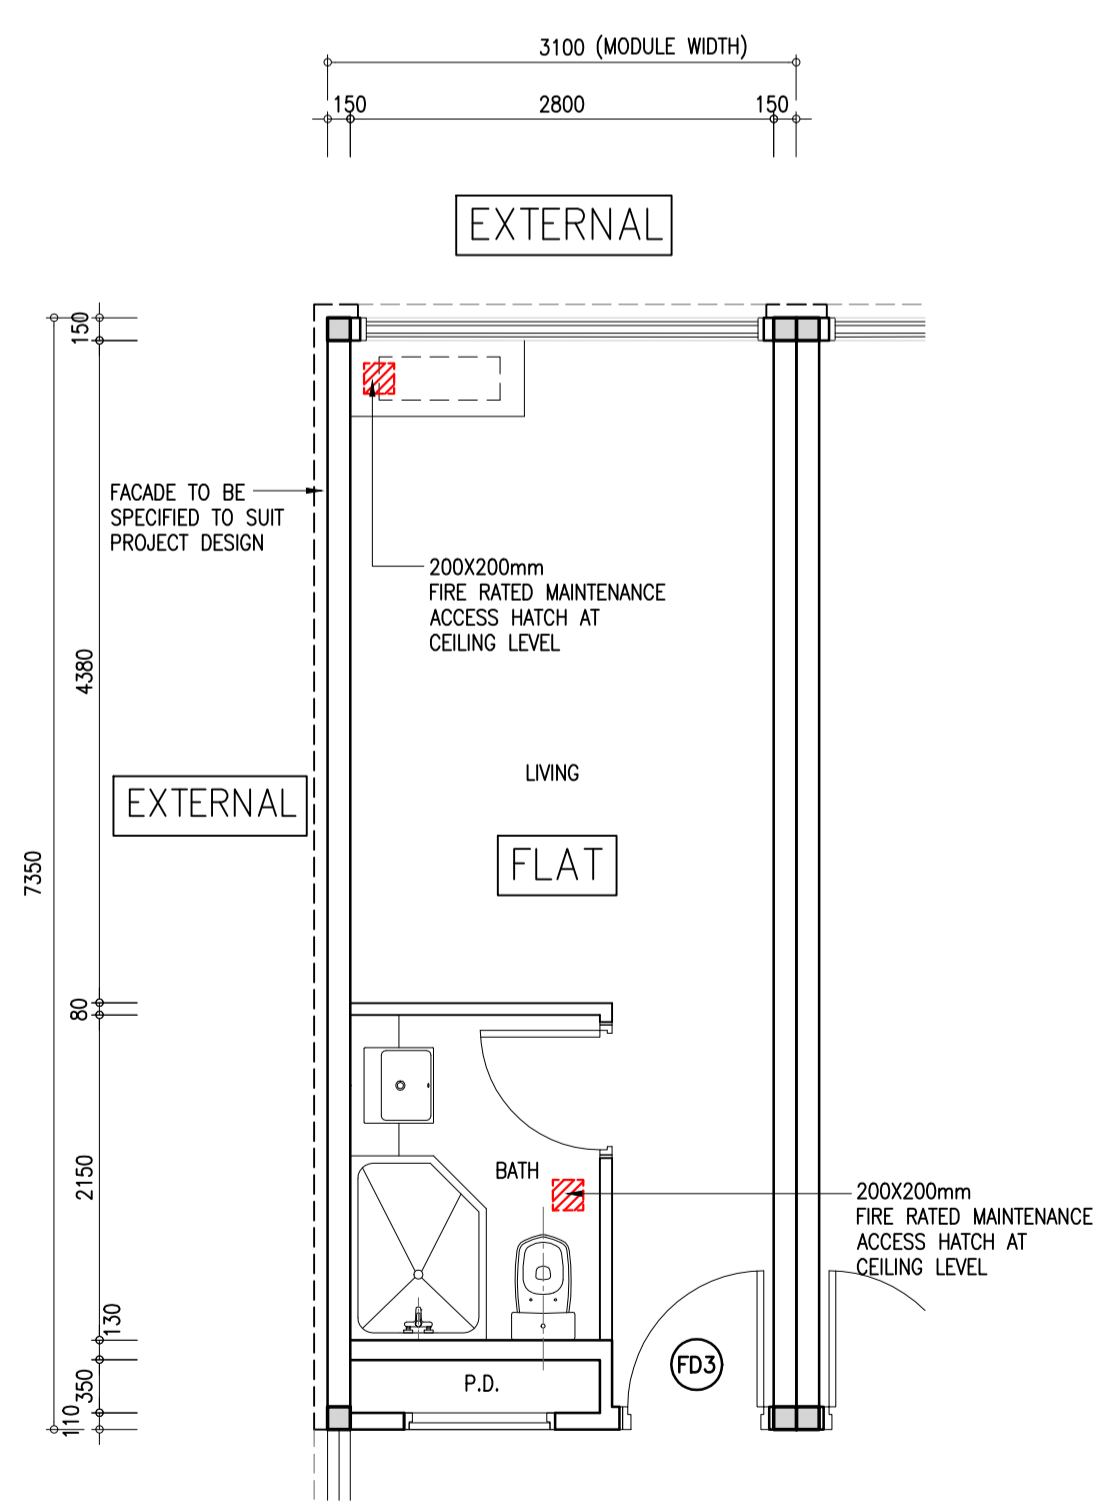

MODULE TYPE MB2 – PLAN
(IDENTICAL TO TYPE MA2 BUT MIRRORED)
(SCALE 1:50)

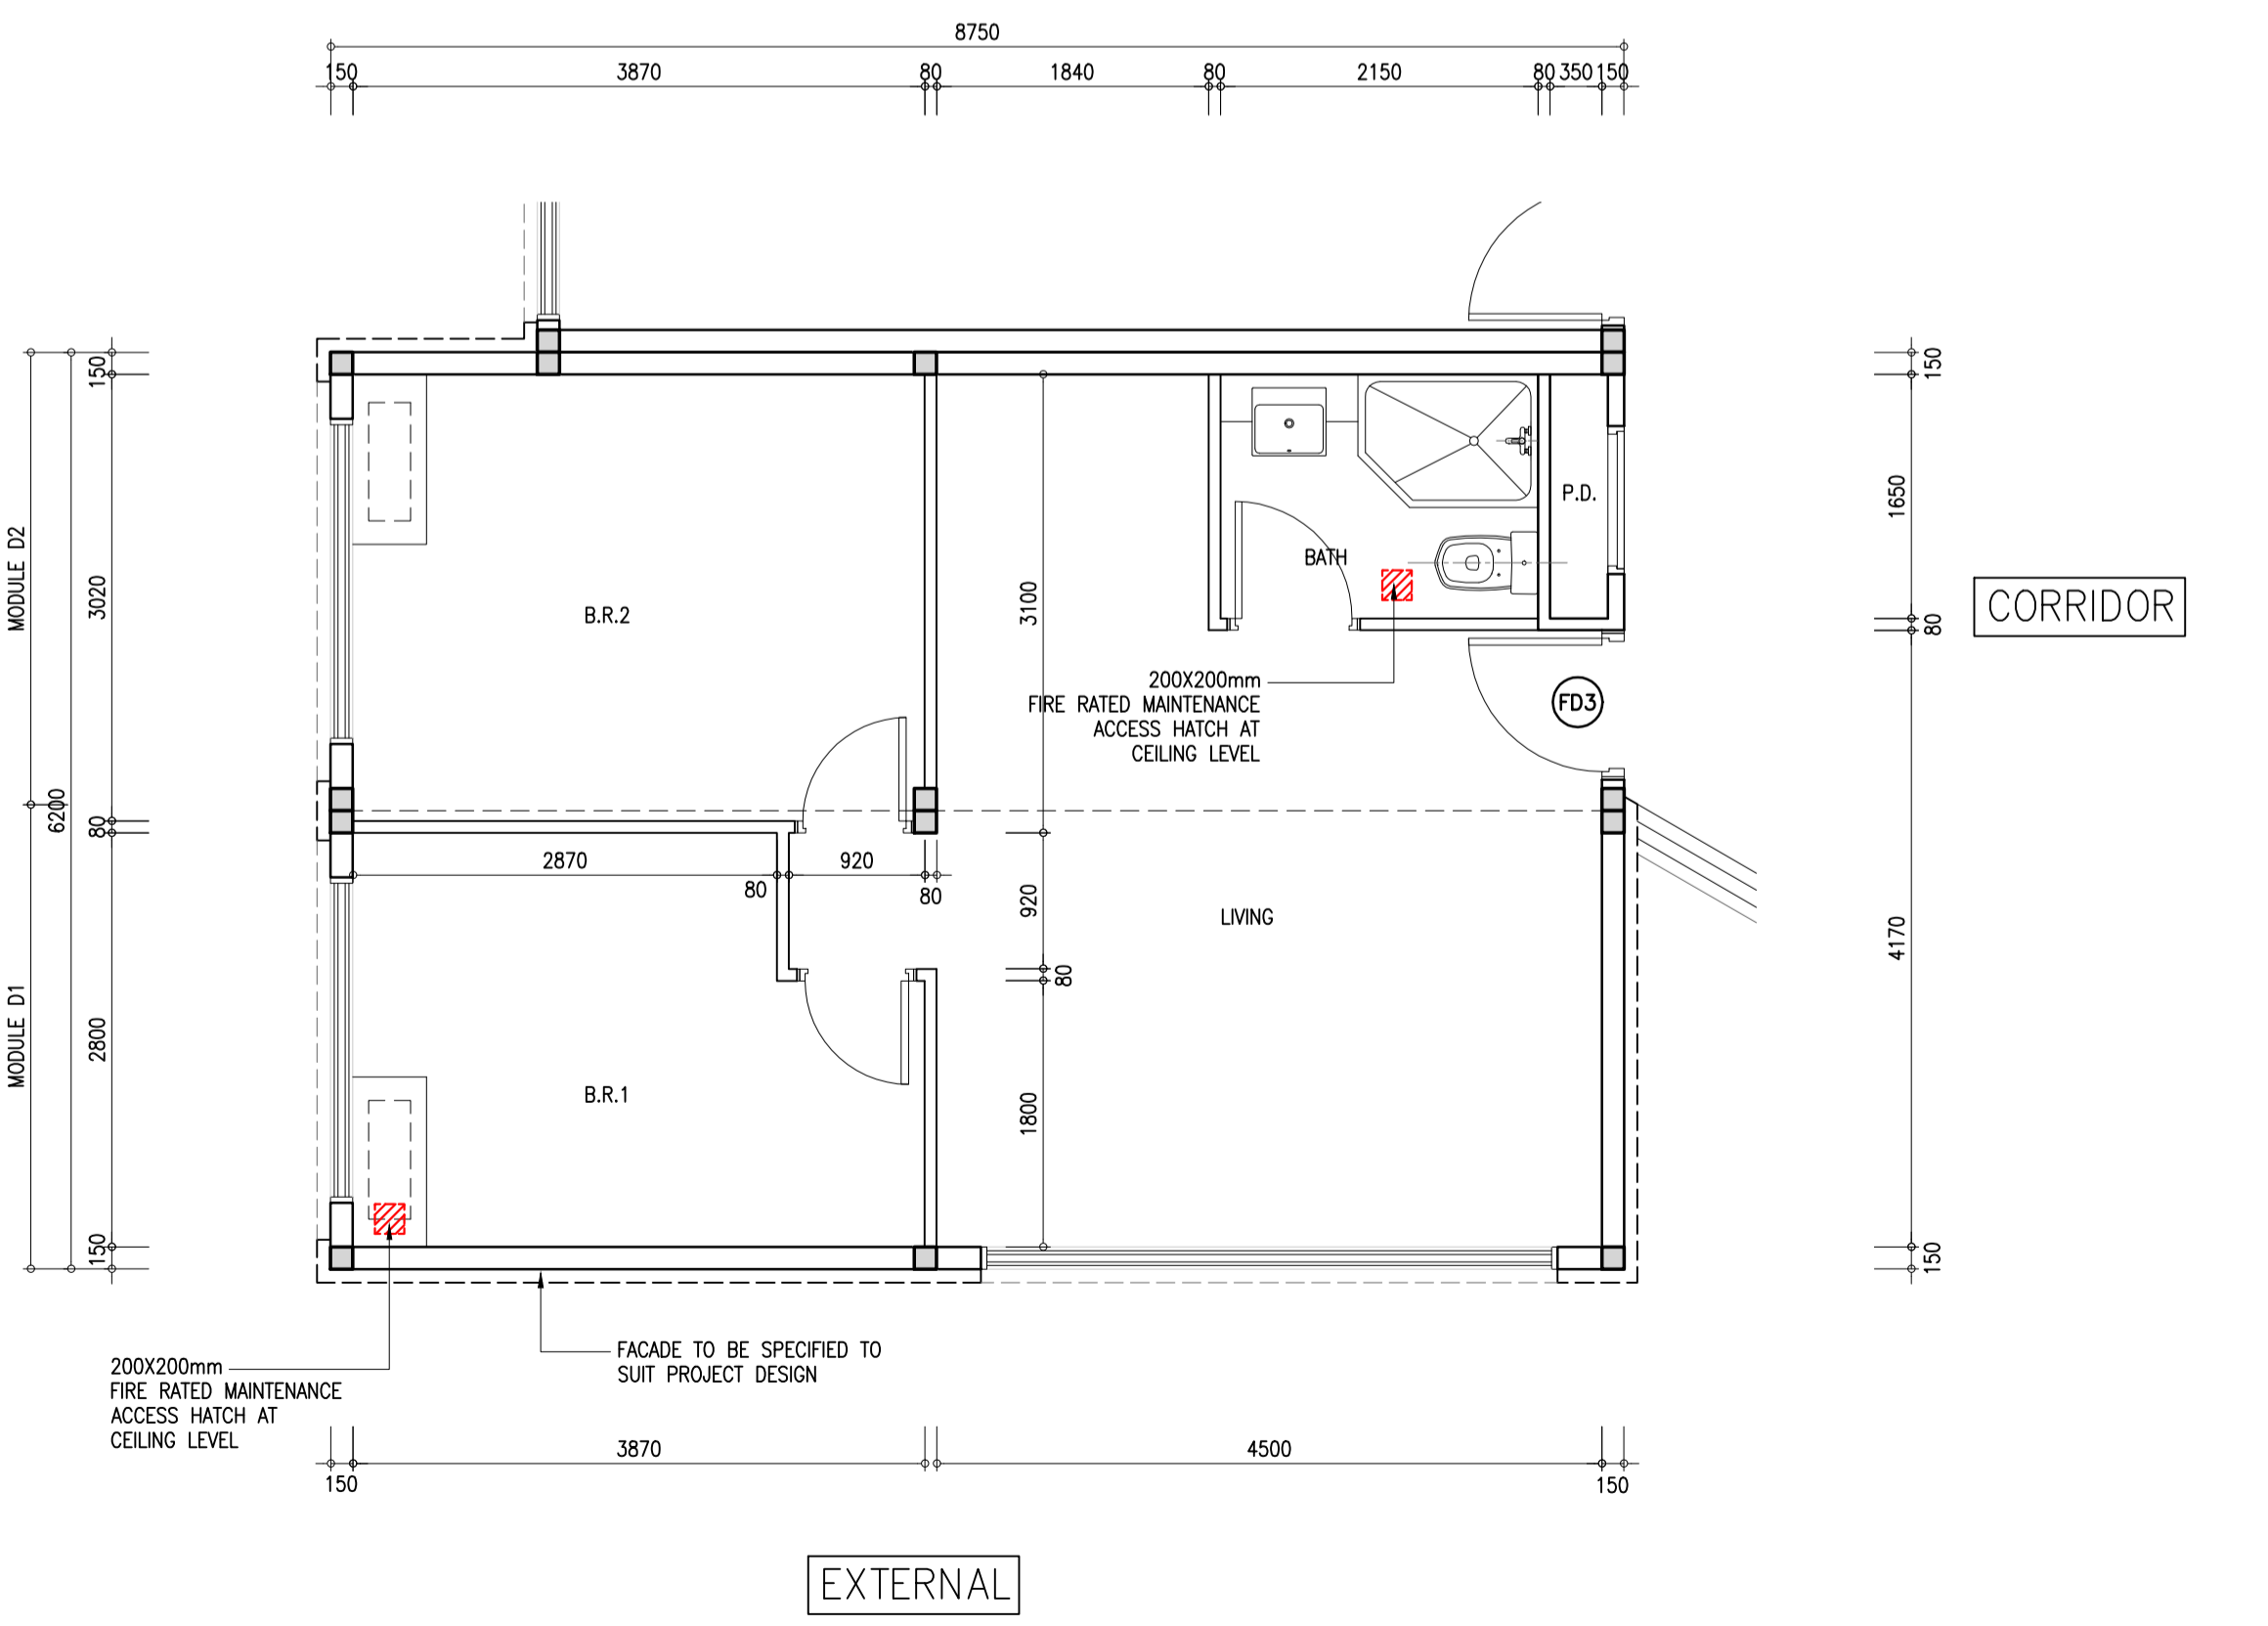

MODULE TYPE MD – PLAN
(SCALE 1:50)

B.D. REF.		BD/MC/18401	
F.S.D. REF.			
REVISIONS		INITIAL AND DESIGNATION	
NO.	DESCRIPTION AND DATE	DWN	CKD
1	1st SUBMISSION 13-06-18		
APPROVED		ML	24-04-18
PROJECT NO. : 18027			
PROJECT PRE-ACCEPTANCE FOR UNITSISED BUILDING STEEL MIC SYSTEM			
DRAWING TITLE TYPICAL MODULES PLAN			
SCALE: 1 : 50 @A1			
DRAWING NO. UB-L05-AR-201 (-)			
CLIENT			
单位: 上海建策科技有限公司 上海市浦东新区耀德路565号 SHANGHAI, 201201, CHINA T: 86 21 6097 3918 www.unitedbuilding.com			
ARCHITECT / AUTHORIZED PERSON			
LEIGH & ORANGE LTD. 801, DORSET HOUSE, TAIKOO PLACE, 979 KING'S ROAD HONG KONG T: 852 2899 8000 F: 852 2898 0343 E: info@leighorange.com www.leighorange.com			
STRUCTURAL CONSULTANT / RSE			
WSP 7/F, ONE KOWLOON, 1 WING YIEN STREET, KOWLOON BAY, HONG KONG T: 852 2578 8888 F: 852 2586 9800 www.wsp.com			
Signature of AP / RSE / RGE's			
Designer :			
Sign :			
Name :			
BD's OFFICIAL USE			

PRE-ACCEPTANCE SUBMISSION