




- NOTES:**
- DIMENSION INCLUDES 10mm GAP EACH ON BOTH SIDES OF MODULE WALLS. ACTUAL WIDTH OF 3100mm (W.) SHALL BE DEDUCTED BY 20mm MODULE GAPS.
 - DIMENSION INCLUDES 7.5mm GAP EACH ON UPPER & BOTTOM SIDES OF MODULE FLOORS. ACTUAL HEIGHT OF 3000mm (H.) SHALL BE DEDUCTED BY 15mm MODULE GAPS.
 - READ THIS DRAWING IN CONJUNCTION WITH STRUCTURAL DRAWINGS FOR FRAMING AND CONNECTION DETAILS.

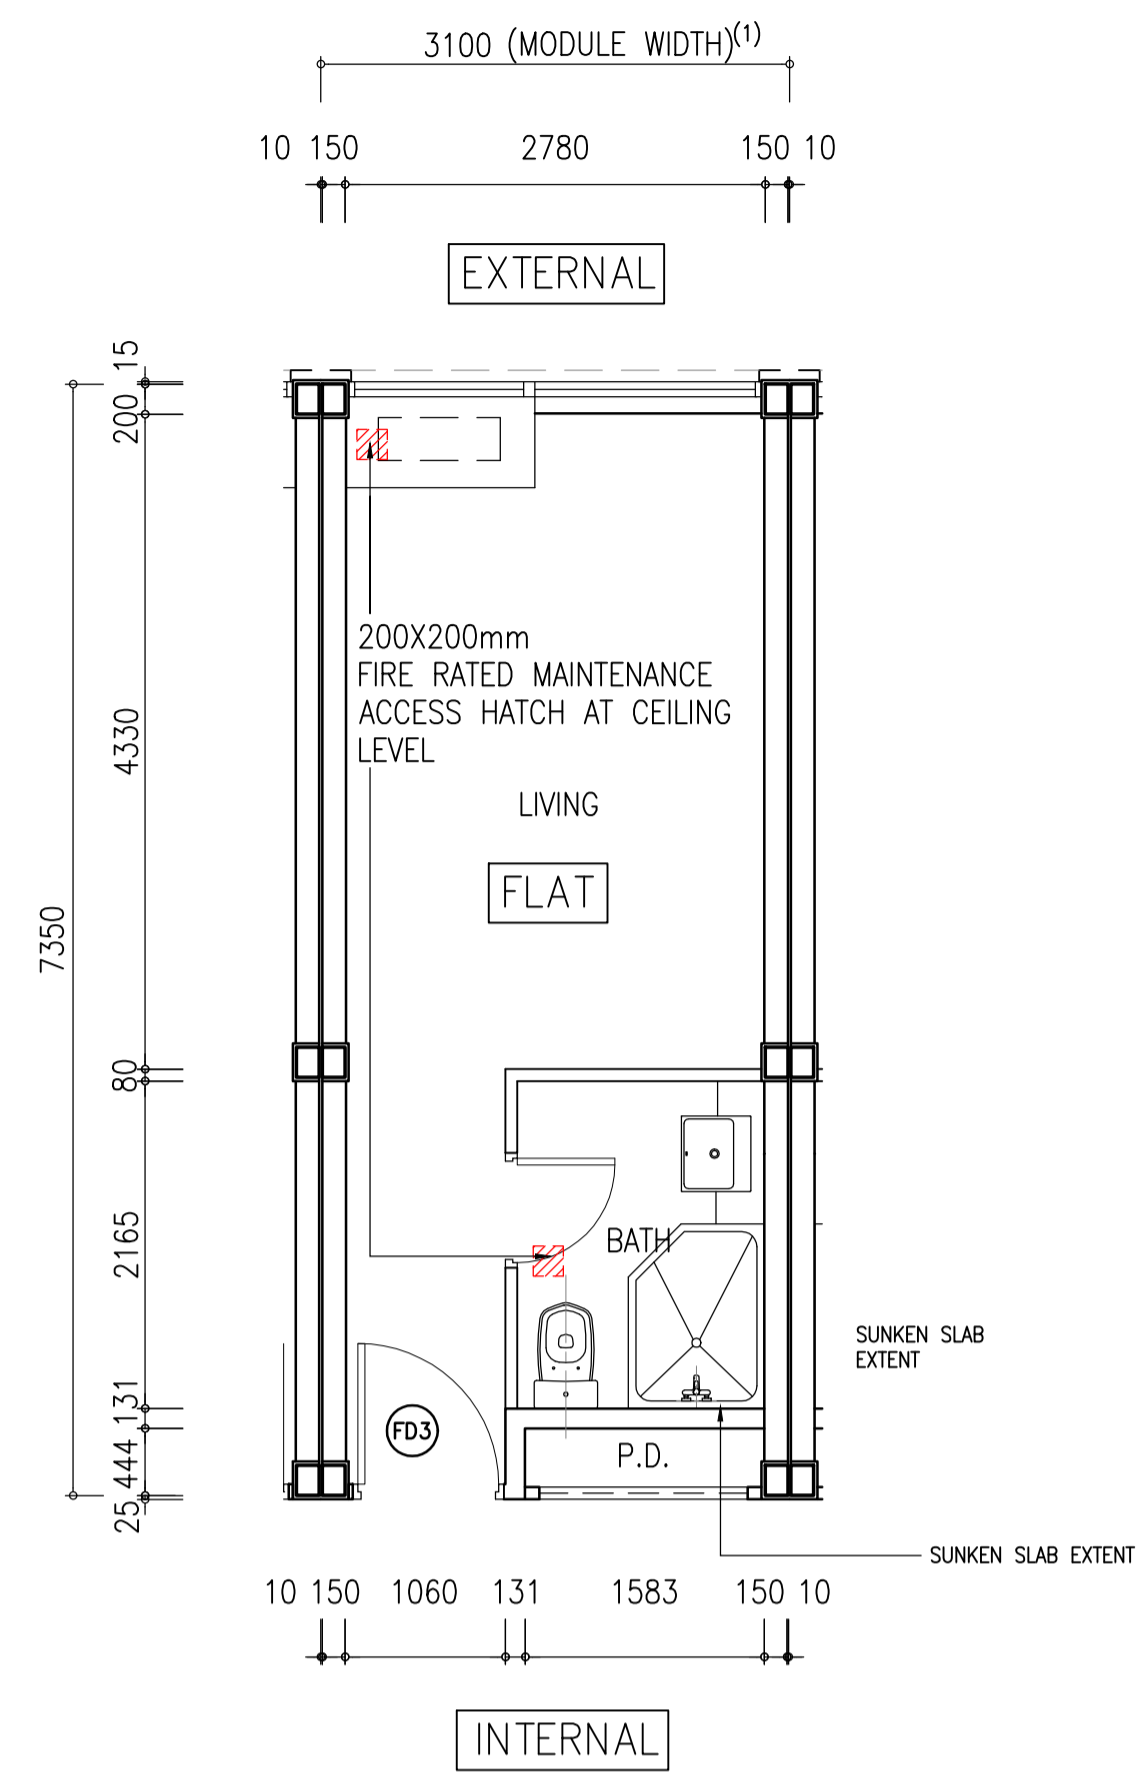


MODULE TYPE A1 – PLAN
(SCALE 1:50)

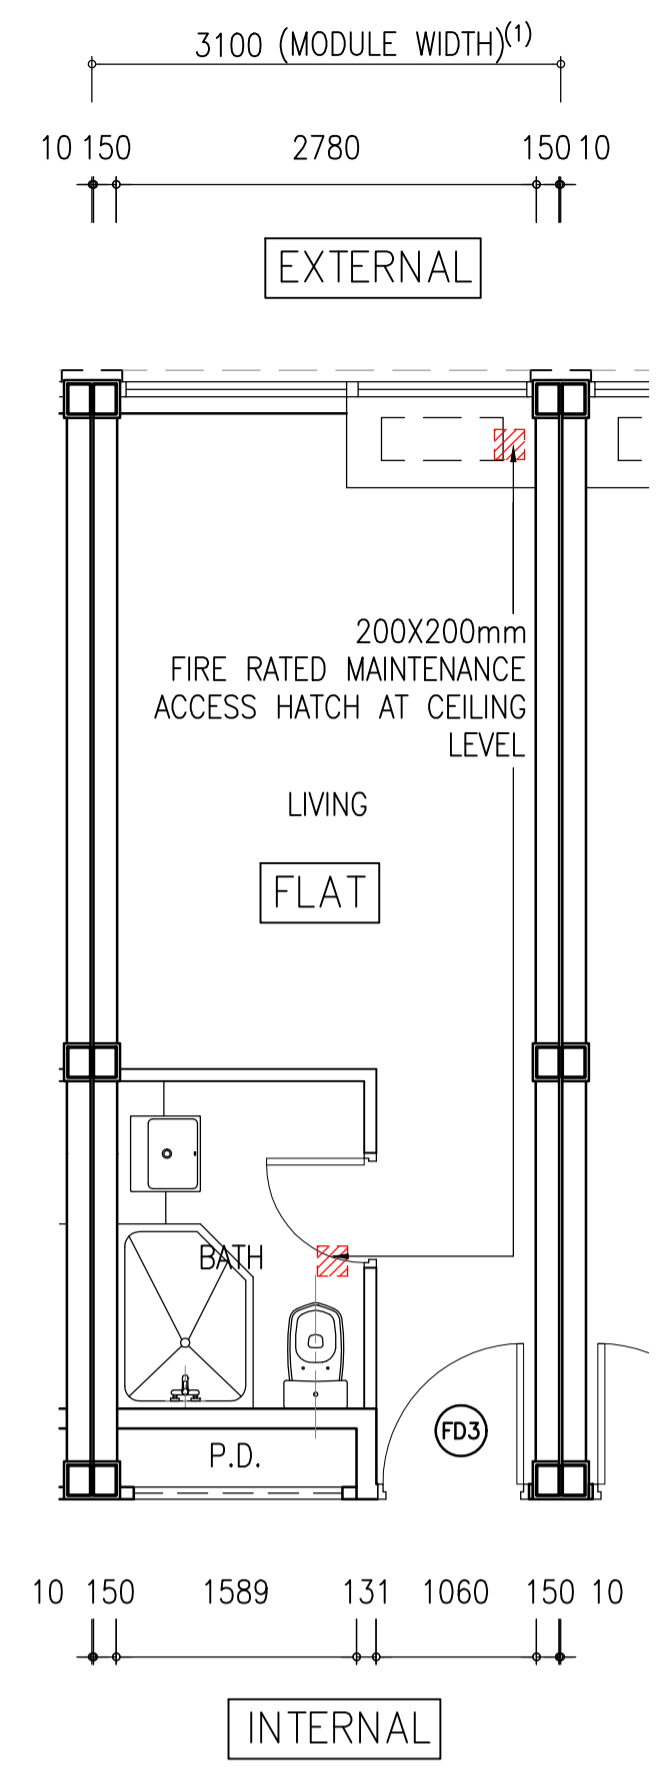


MODULE TYPE B1 – PLAN
(IDENTICAL OF TYPE A1 BUT MIRRORED)
(SCALE 1:50)

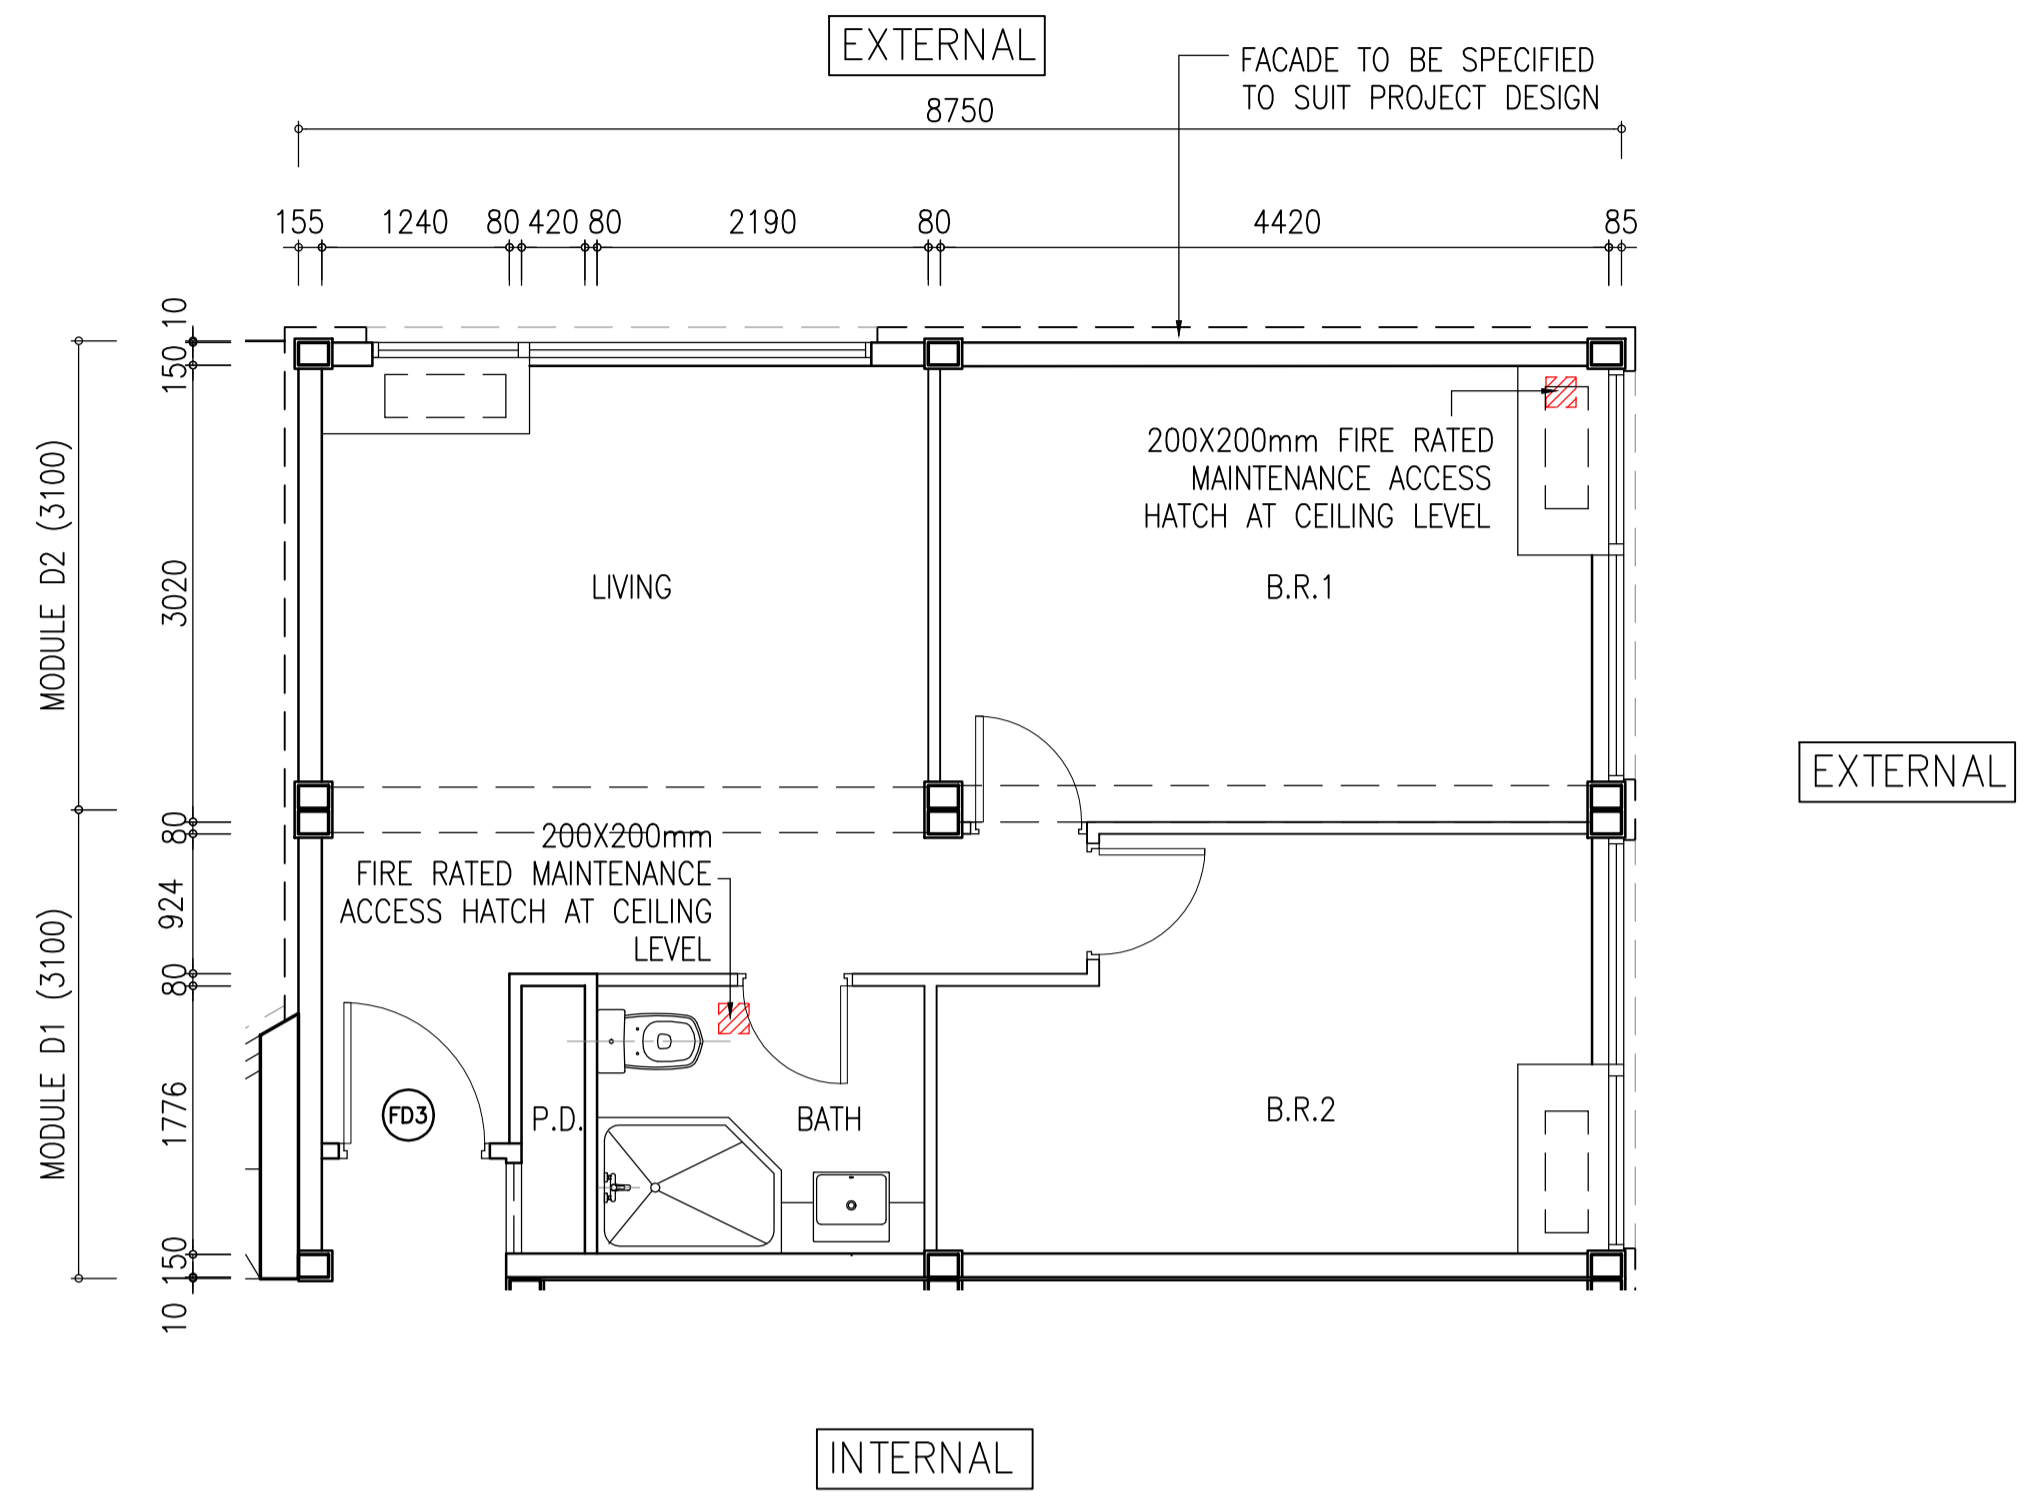


MODULE TYPE C – PLAN
(PAIRED MODULE I)
(SCALE 1:50)

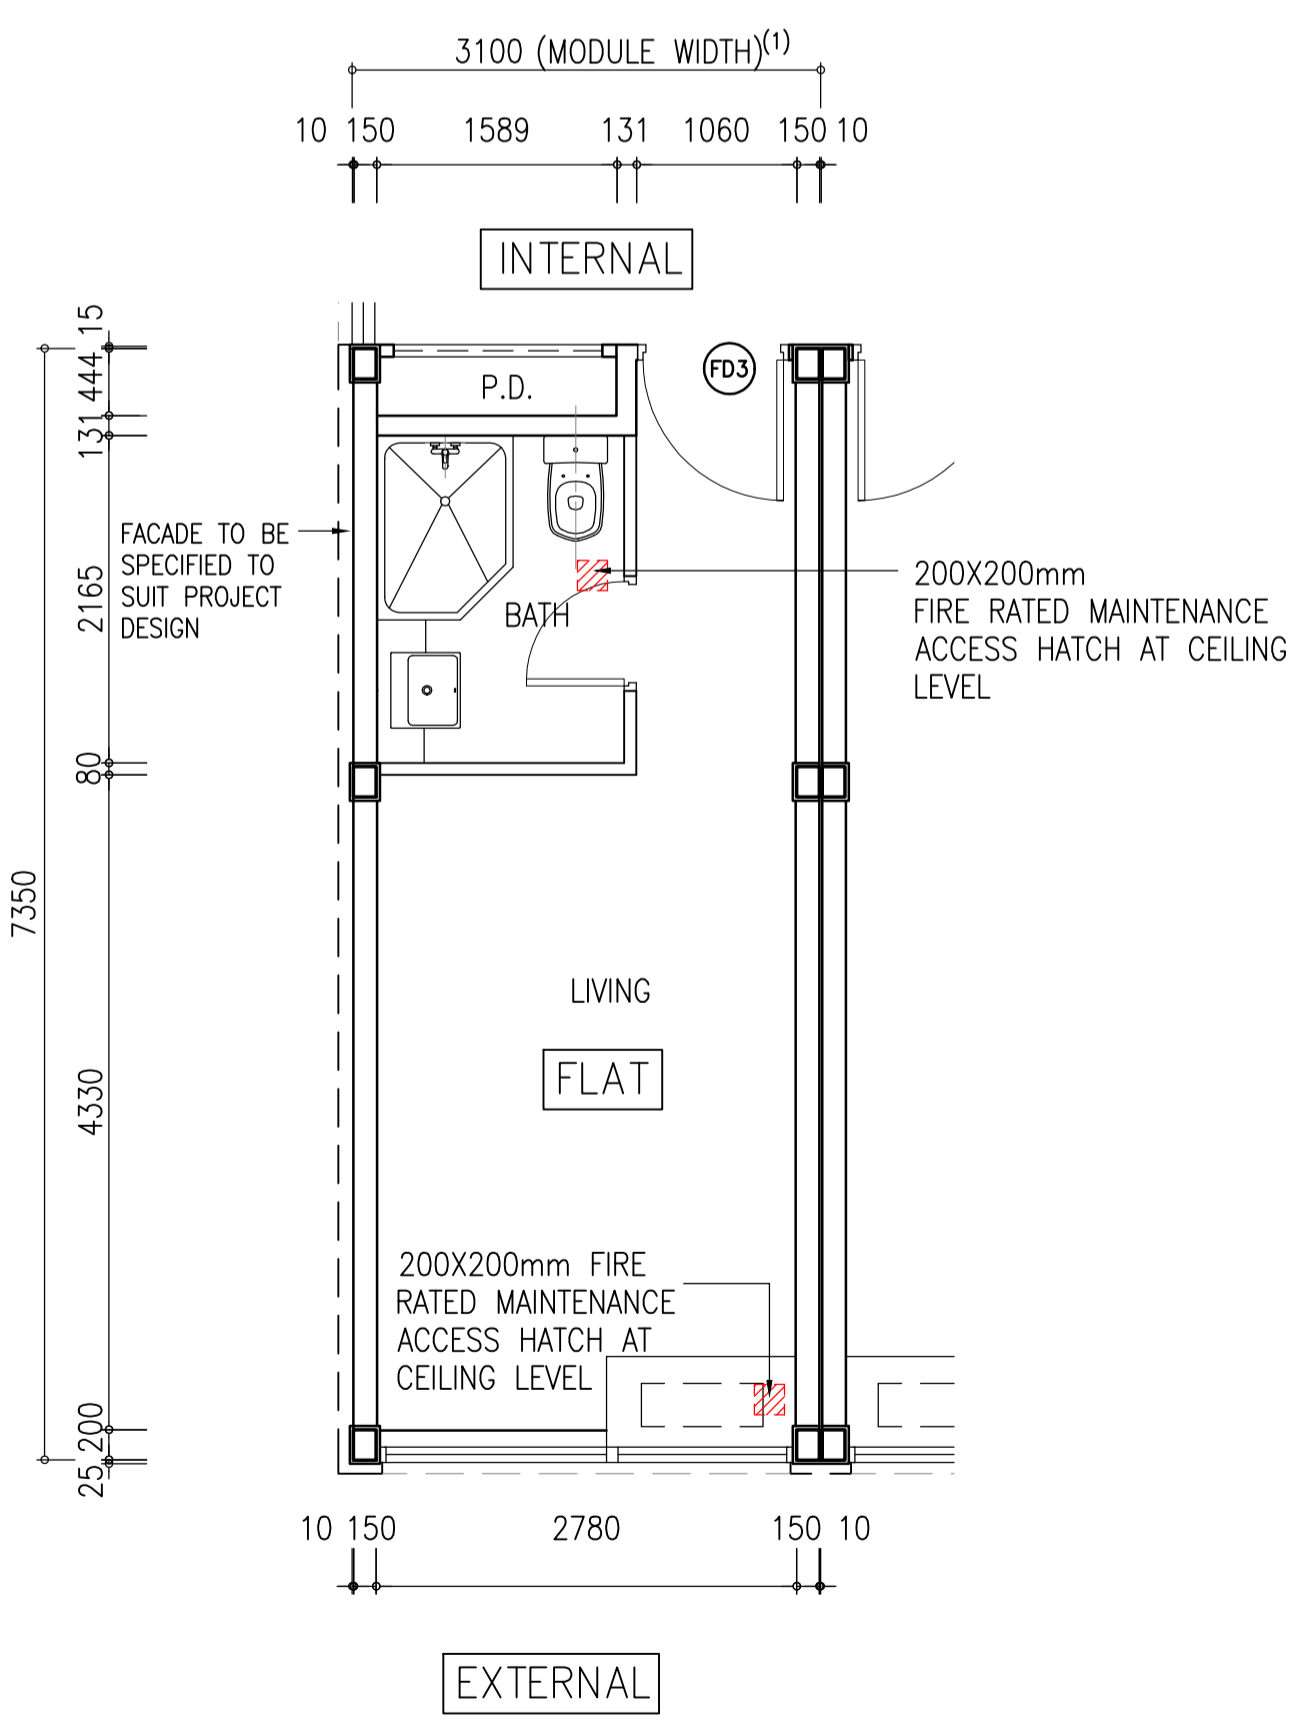

MODULE TYPE A2 – PLAN
(SCALE 1:50)

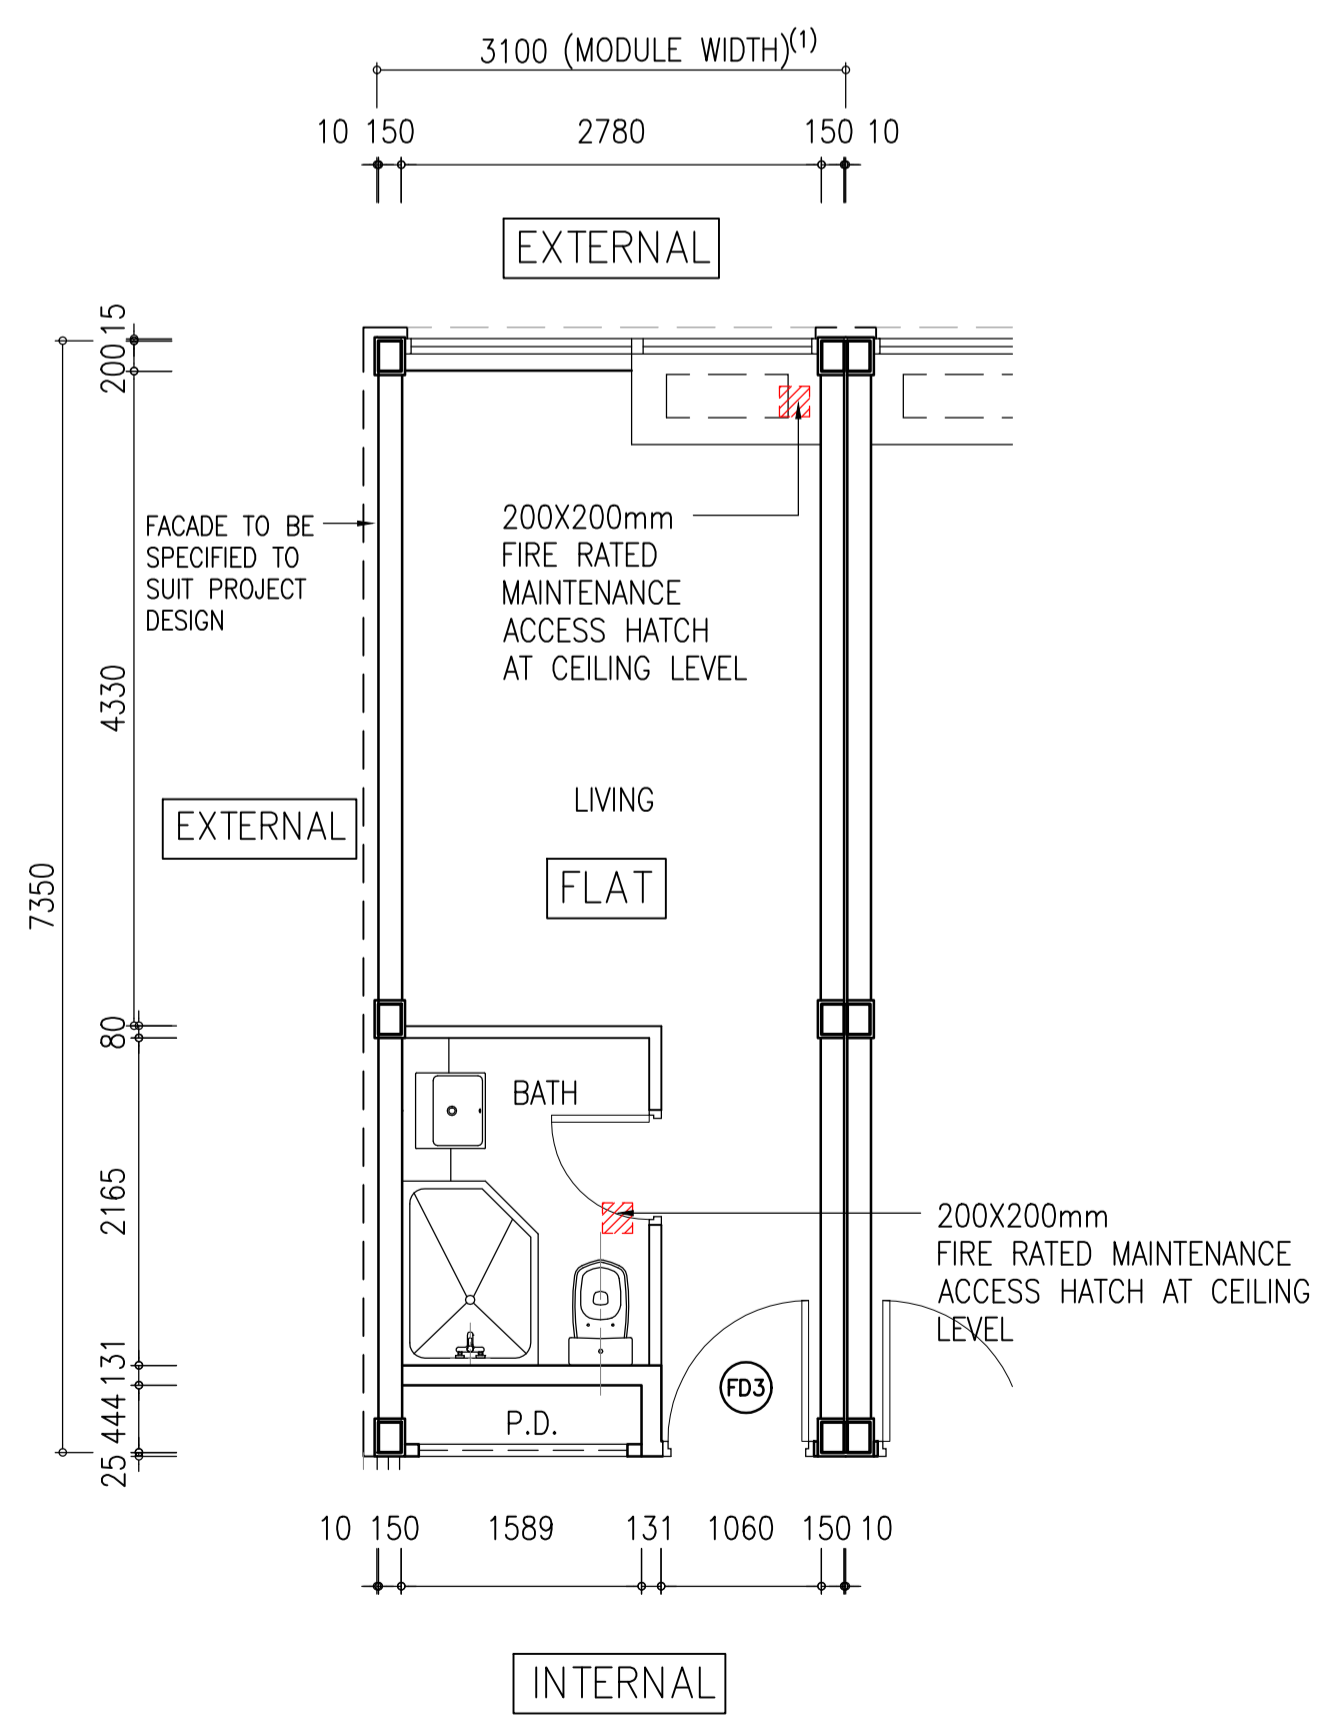

MODULE TYPE B2 – PLAN
(IDENTICAL OF TYPE A2 BUT MIRRORED)
(SCALE 1:50)

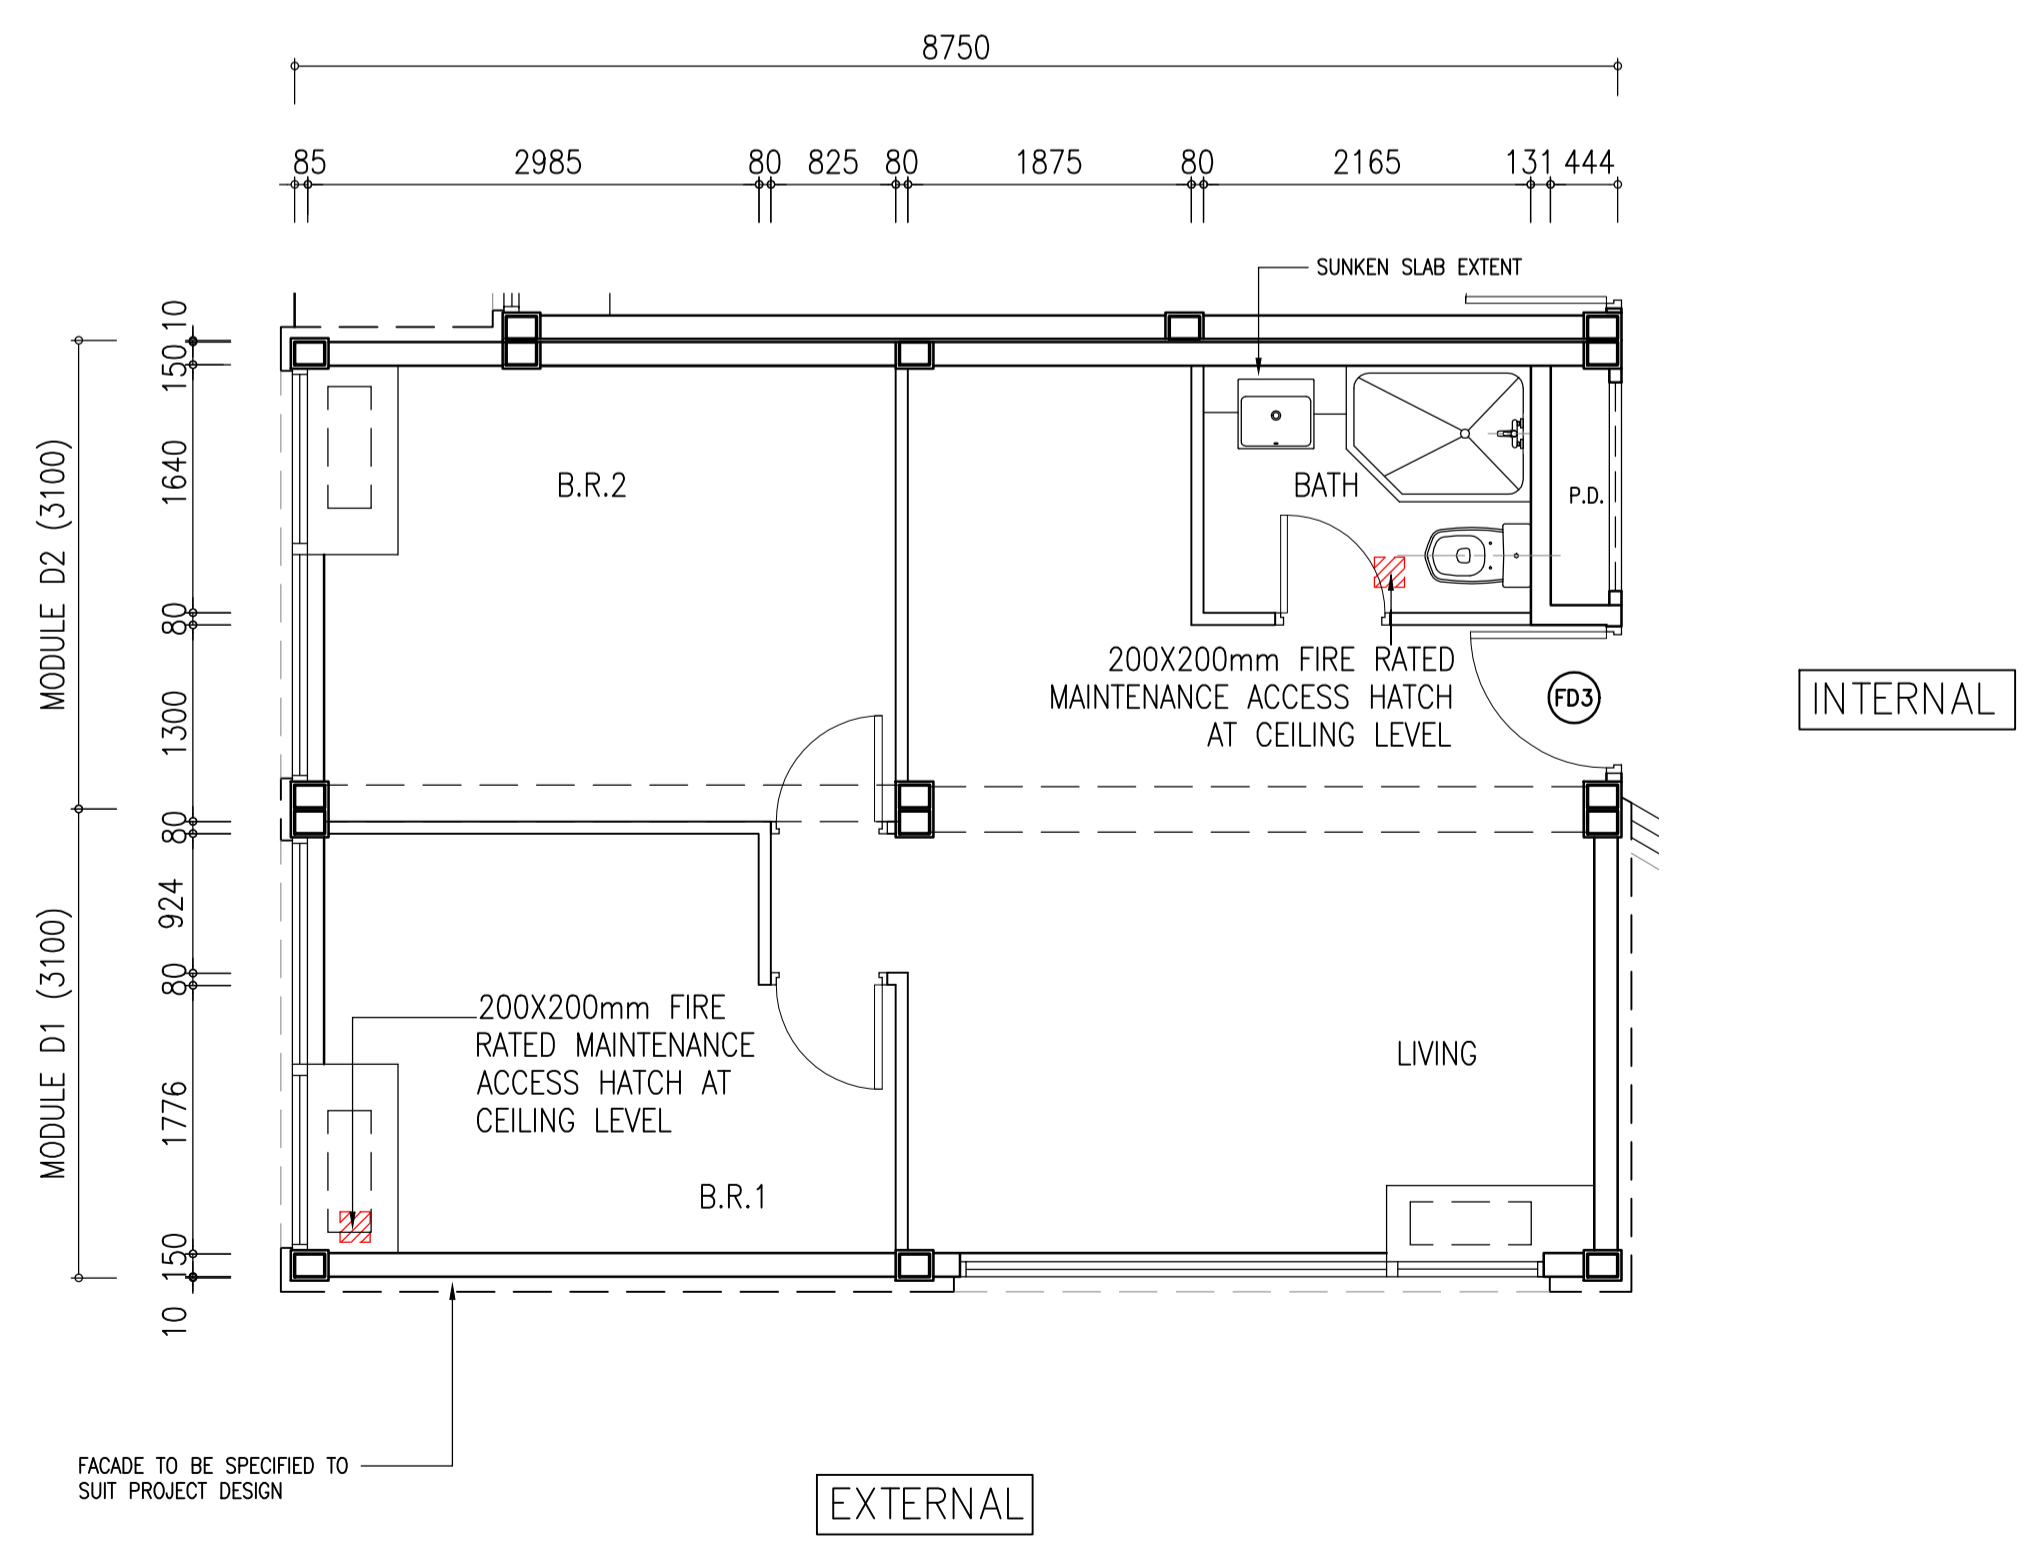

MODULE TYPE D – PLAN
(PAIRED MODULE II)
(SCALE 1:50)

B.D. REF.				
F.S.D. REF.				
REVISIONS			INITIAL AND DESIGNATION	
NO.	DESCRIPTION AND DATE	DWN	CKD	AUTH
-	1st SUBMISSION 15-02-2019			
A	2nd SUBMISSION 30-05-2019			
B	3rd SUBMISSION 25-08-2019			
C	4th SUBMISSION 16-09-2019			
D	5th SUBMISSION 23-01-2020			

NAME	SIGNED	DATE
DRY	<i>[Signature]</i>	22-10-18
---	---	22-10-18
---	---	22-10-18
ML	---	22-10-18

PROJECT NO. : 18128
PROJECT: PRE-ACCEPTANCE FOR CHINA STATE HAILONG MIC SYSTEM

DRAWING TITLE: TYPICAL MODULES PLAN

SCALE: AS SHOWN @A1

DRAWING NO. MODULE LAYOUT PLAN

CLIENT
CHINA STATE HAILONG CONSTRUCTION TECHNOLOGY COMPANY LIMITED
No. 8, KING'S ROAD, JINGDIYU COMMUNITY, GUANLAN STREET, LONGGUA DISTRICT, SHENZHEN, PRC
Tel: (86-755) 2987 8260
Fax: (86-755) 2987 9321

ARCHITECT / AUTHORIZED PERSON
LEIGH & ORANGE LTD.
801, DORSET HOUSE, TAIKOO PLACE, 979 KING'S ROAD, HONG KONG
T: 852 2899 8000
F: 852 2898 5243
E: info@leighorange.com
www.leighorange.com

STRUCTURAL CONSULTANT / RSE
WSP
7/F, ONE HONGKONG, 1 WING YIK STREET, HONGKONG BAY, HONG KONG
T: 852 2578 8888
F: 852 2586 9800
www.wsp.com

MEP CONSULTANT

Signature of AP / RSE / RGE's
Designer: Leigh & Orange Ltd.
Sign:

Name: LAI Kai-fan, Melvyn

BD's OFFICIAL USE