

FLAT TYPE A - MODULE TYPE A
SCALE 1:100 (A3)

FLAT TYPE B - MODULE TYPE B1, B2, B3
SCALE 1:100 (A3)

FLAT TYPE C - MODULE TYPE C1, C2
SCALE 1:100 (A3)

LEGEND :

- (P1) DETACHABLE INSPECTION & MAINTENANCE PANEL AT HIGH LEVEL & LOW LEVEL (TYPICAL AT EACH CONNECTION BETWEEN MODULES)
- (P2) ACCESS PANEL FOR INSPECTION AT HIGH LEVEL

B.D. REF. No.
F.S.D. REF. No.
D.L.O. REF. No.

No.	DATE	REVISIONS
-	21/08/2020	1ST SUBMISSION
A	12/10/2020	RE-SUBMISSION

Yung Hun Tat, Arthur
BSc, MSc(DIC, FIStructE, FHKIE, FICE)
Authorized Person

萬華工程有限公司
BRILLIANT (MAN SAU) ENGINEERING LTD

ARTHUR YUNG AND ASSOCIATES COMPANY LTD.
容亨達工程師事務所
17/F, Hong Kong Jewellery Building Tel: 22550708
178-180 Queen's Road, Central, H.K. Fax: 25591548

DRAWING TYPE	ARCHITECTURAL	STRUCTURAL	FOUNDATION	MECHANICAL	ELECTRICAL
DRAWING STATUS	REFERENCE	SKETCH	SUBMISSION	TENDER	CONSTRUCTION


JOB TITLE
PROPOSED MODULAR MULTI-STORY HOUSES

DRAWING TITLE
TYPICAL MODULES PLAN - FLAT

NOTES
DO NOT SCALE DRAWING. FOURED DIMENSIONS ARE TO BE FOLLOWED.
ALL DIMENSIONS ARE TO BE VERIFIED ON SITE. ANY DISCREPANCY FOUND SHALL BE NOTIFIED TO THE ARCHITECT IMMEDIATELY.
THIS DRAWING TO BE READ IN CONJUNCTION WITH THE ARCHITECT'S SPECIFICATIONS & CONDITIONS OF CONTRACT.
THIS PRINT AND COPYRIGHT ARE THE PROPERTY OF THE ARCHITECT AND SHALL BE RETURNED TO THE ARCHITECT AFTER COMPLETION OF THE WORKS.

DRAWN BY AC	CHECKED BY MC	SCALE AS SHOWN
DATE	DATE ISSUED	REV. No. A

JOB No.	DRAWING No. GP-11
---------	----------------------

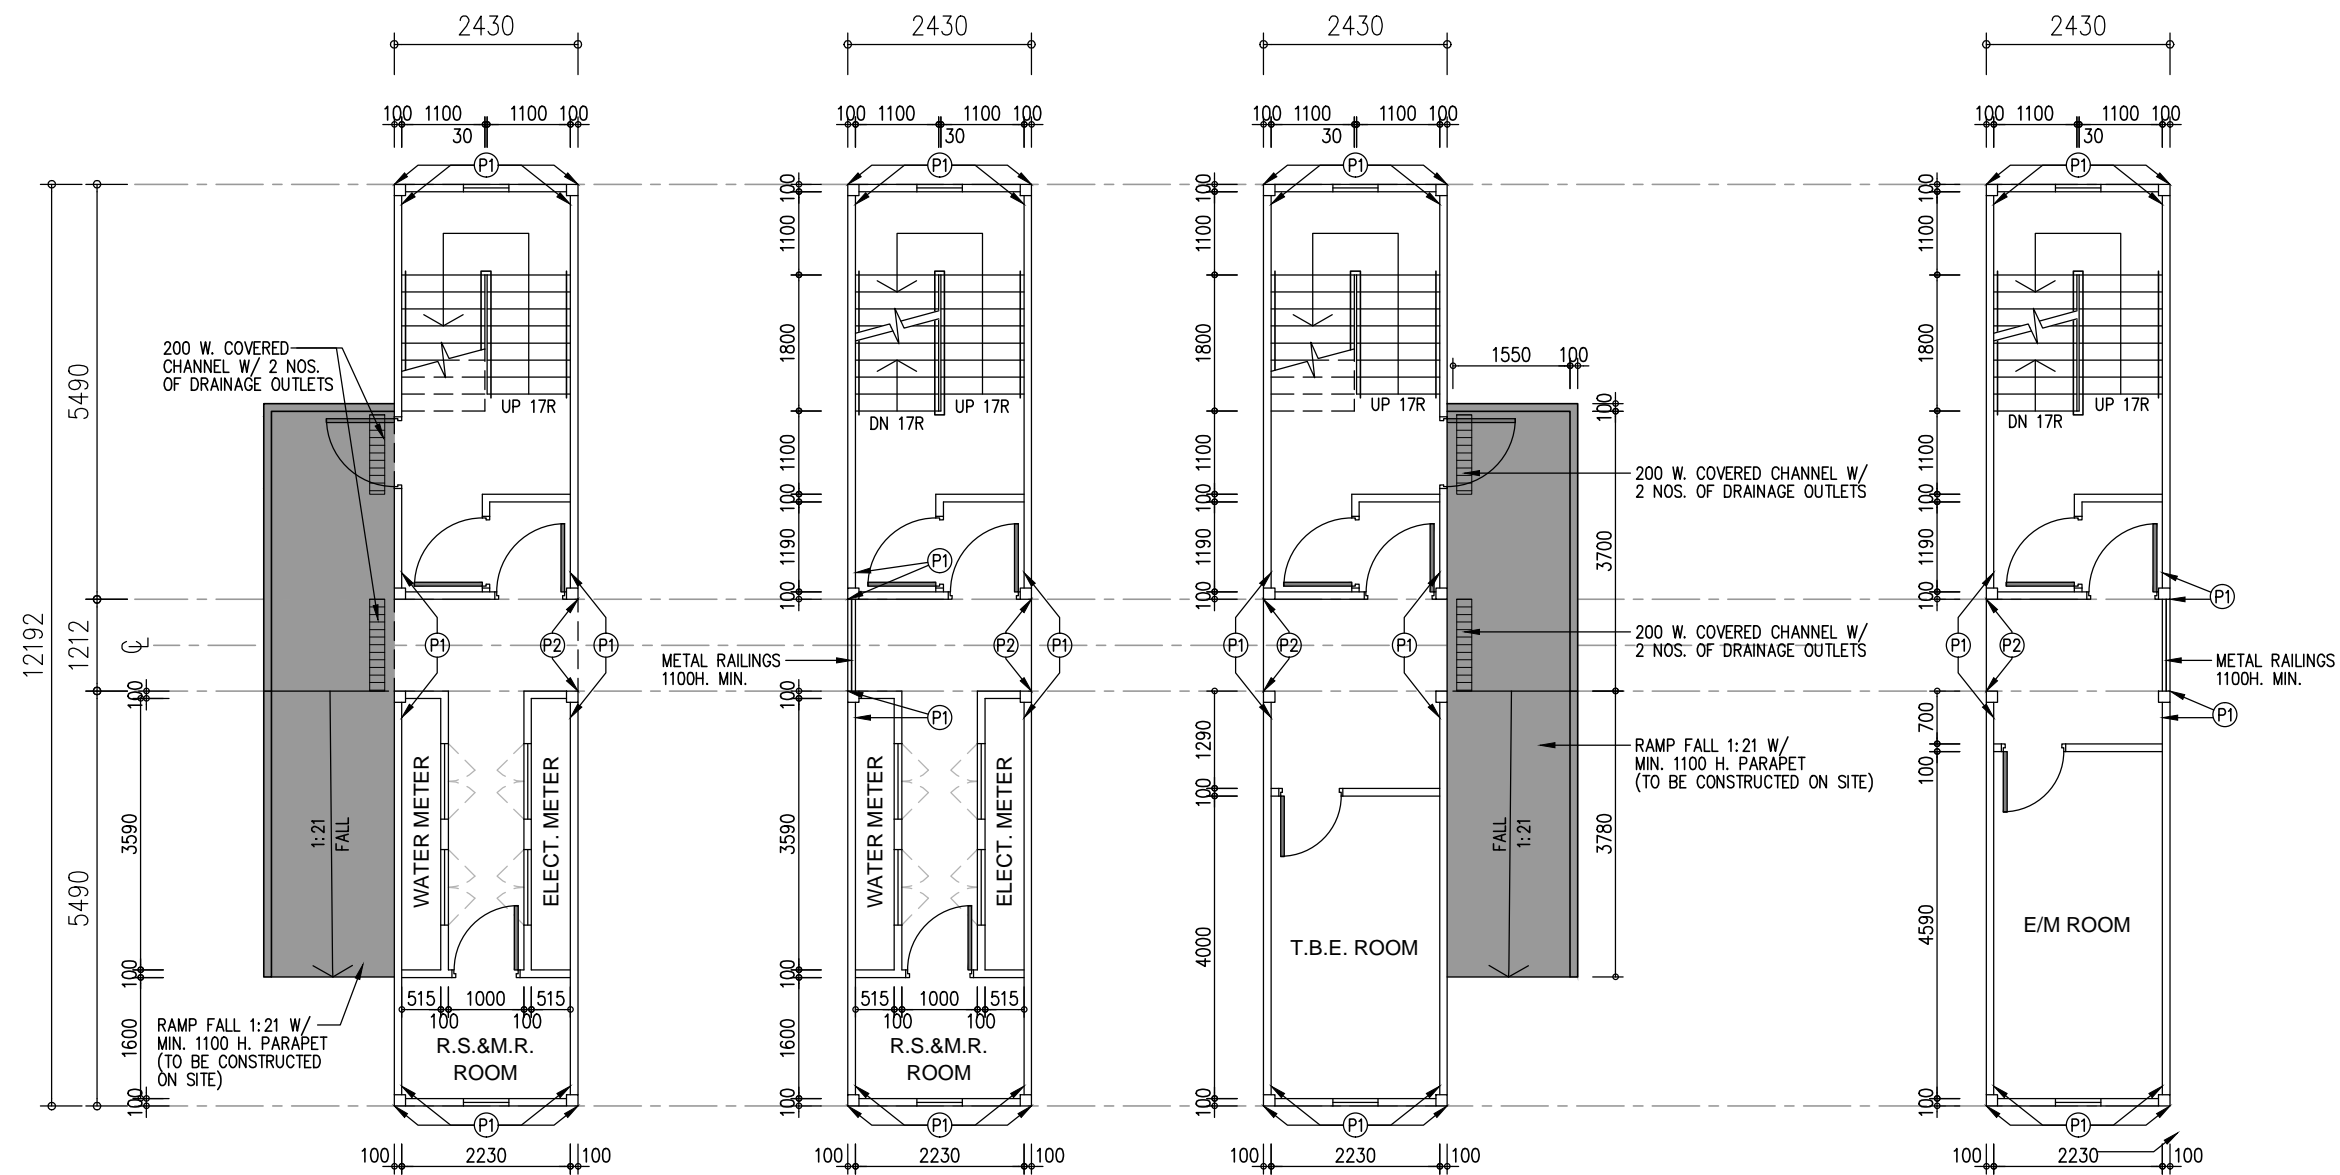

MODULE TYPE S1A
(AT G/F ONLY)
SCALE 1:100 (A3)

MODULE TYPE S1B
(1/F TO 3/F)
SCALE 1:100 (A3)

MODULE TYPE S2A
(AT G/F ONLY)
SCALE 1:100 (A3)

MODULE TYPE S2B
(1/F TO 3/F)
SCALE 1:100 (A3)

LEGEND :

- NON-MIC AREAS (FOR REFERENCE ONLY)
- P1 DETACHABLE INSPECTION & MAINTENANCE PANEL AT H/L & L/L (TYPICAL AT EACH CONNECTION BETWEEN MODULES)
- P2 ACCESS PANEL FOR INSPECTION AT HIGH LEVEL

B.D. REF. No.
F.S.D. REF. No.
D.L.O. REF. No.

No.	DATE	REVISIONS
-	21/08/2020	1ST SUBMISSION
A	12/10/2020	RE-SUBMISSION

Yung Hun Tat, Arthur
BS: NSC DIC FStructE FHKIE FICE
Authorized Person

萬華工程有限公司
BRILLIANT (MAN SAU) ENGINEERING LTD

ARTHUR YUNG AND ASSOCIATES COMPANY LTD.
容亨達工程師事務所
17/F, Hong Kong Jewellery Building
178-180 Queen's Road, Central, H.K. Tel: 22550708 Fax: 25591548

DRAWING TYPE	ARCHITECTURAL	STRUCTURAL	FOUNDATION	MECHANICAL	ELECTRICAL
DRAWING STATUS	REFERENCE	SKETCH	SUBMISSION	TENDER	CONSTRUCTION

JOB TITLE
PROPOSED MODULAR MULTI-STOREY HOUSES

DRAWING TITLE
TYPICAL MODULES PLAN - STAIRS

NOTES
DO NOT SCALE DRAWING. FIGURED DIMENSIONS ARE TO BE FOLLOWED. ALL DIMENSIONS ARE TO BE VERIFIED ON SITE. ANY DISCREPANCY FOUND SHALL BE NOTIFIED TO THE ARCHITECT IMMEDIATELY. THIS DRAWING TO BE READ IN CONJUNCTION WITH THE ARCHITECT'S SPECIFICATIONS & CONDITIONS OF CONTRACT. THIS PRINT AND COPYRIGHT ARE THE PROPERTY OF THE ARCHITECT AND SHALL BE RETURNED TO THE ARCHITECT AFTER COMPLETION OF THE WORKS.

DRAWN BY AC	CHECKED BY MC	SCALE AS SHOWN
DATE	DATE ISSUED	REV. No. A
JOB No.	DRAWING No. GP-11	