

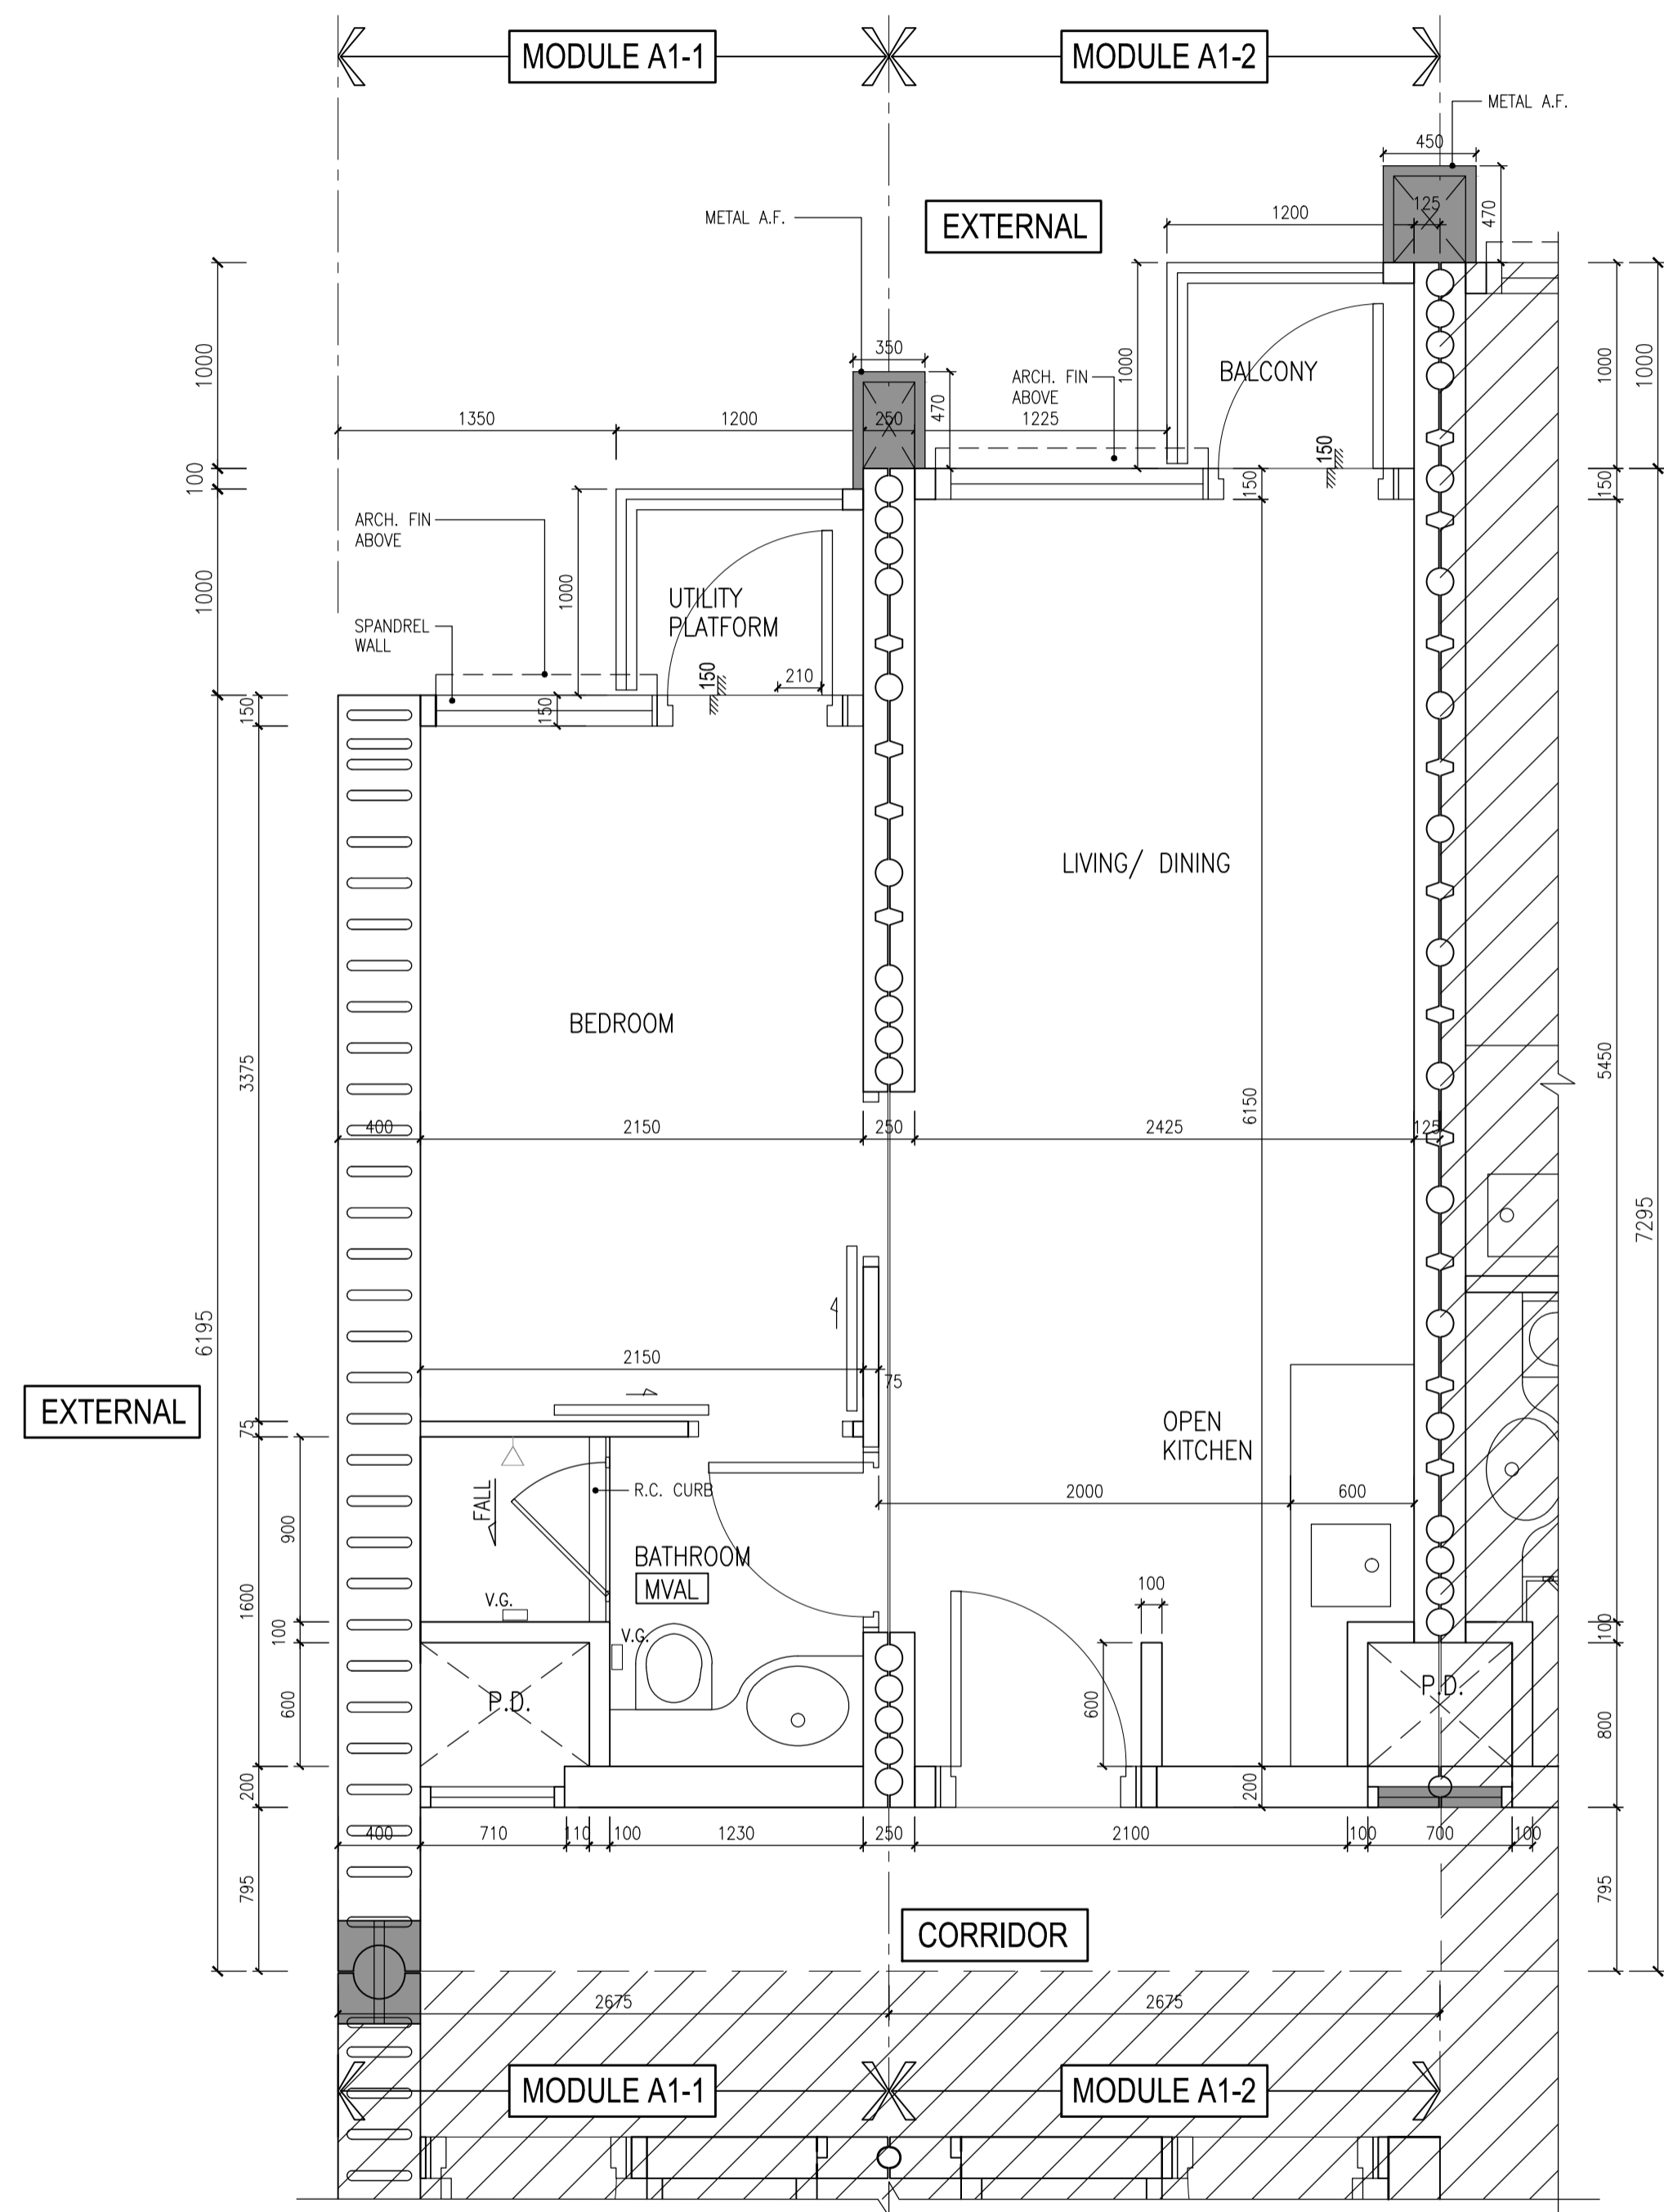



LEGEND :

-  PART OF ADJOINING MIC MODULE
-  FOR REFERENCE ONLY

COMPOSITE WALL WITH SPIRAL DESIGN BETWEEN MIC MODULES IS A PROPRIETARY PRODUCT OF MDM GROUP INC. LTD.

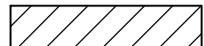

1 MODULE TYPE A1 - PLAN
(IDENTICAL TO MODULE TYPE A2 BUT MIRRORED)

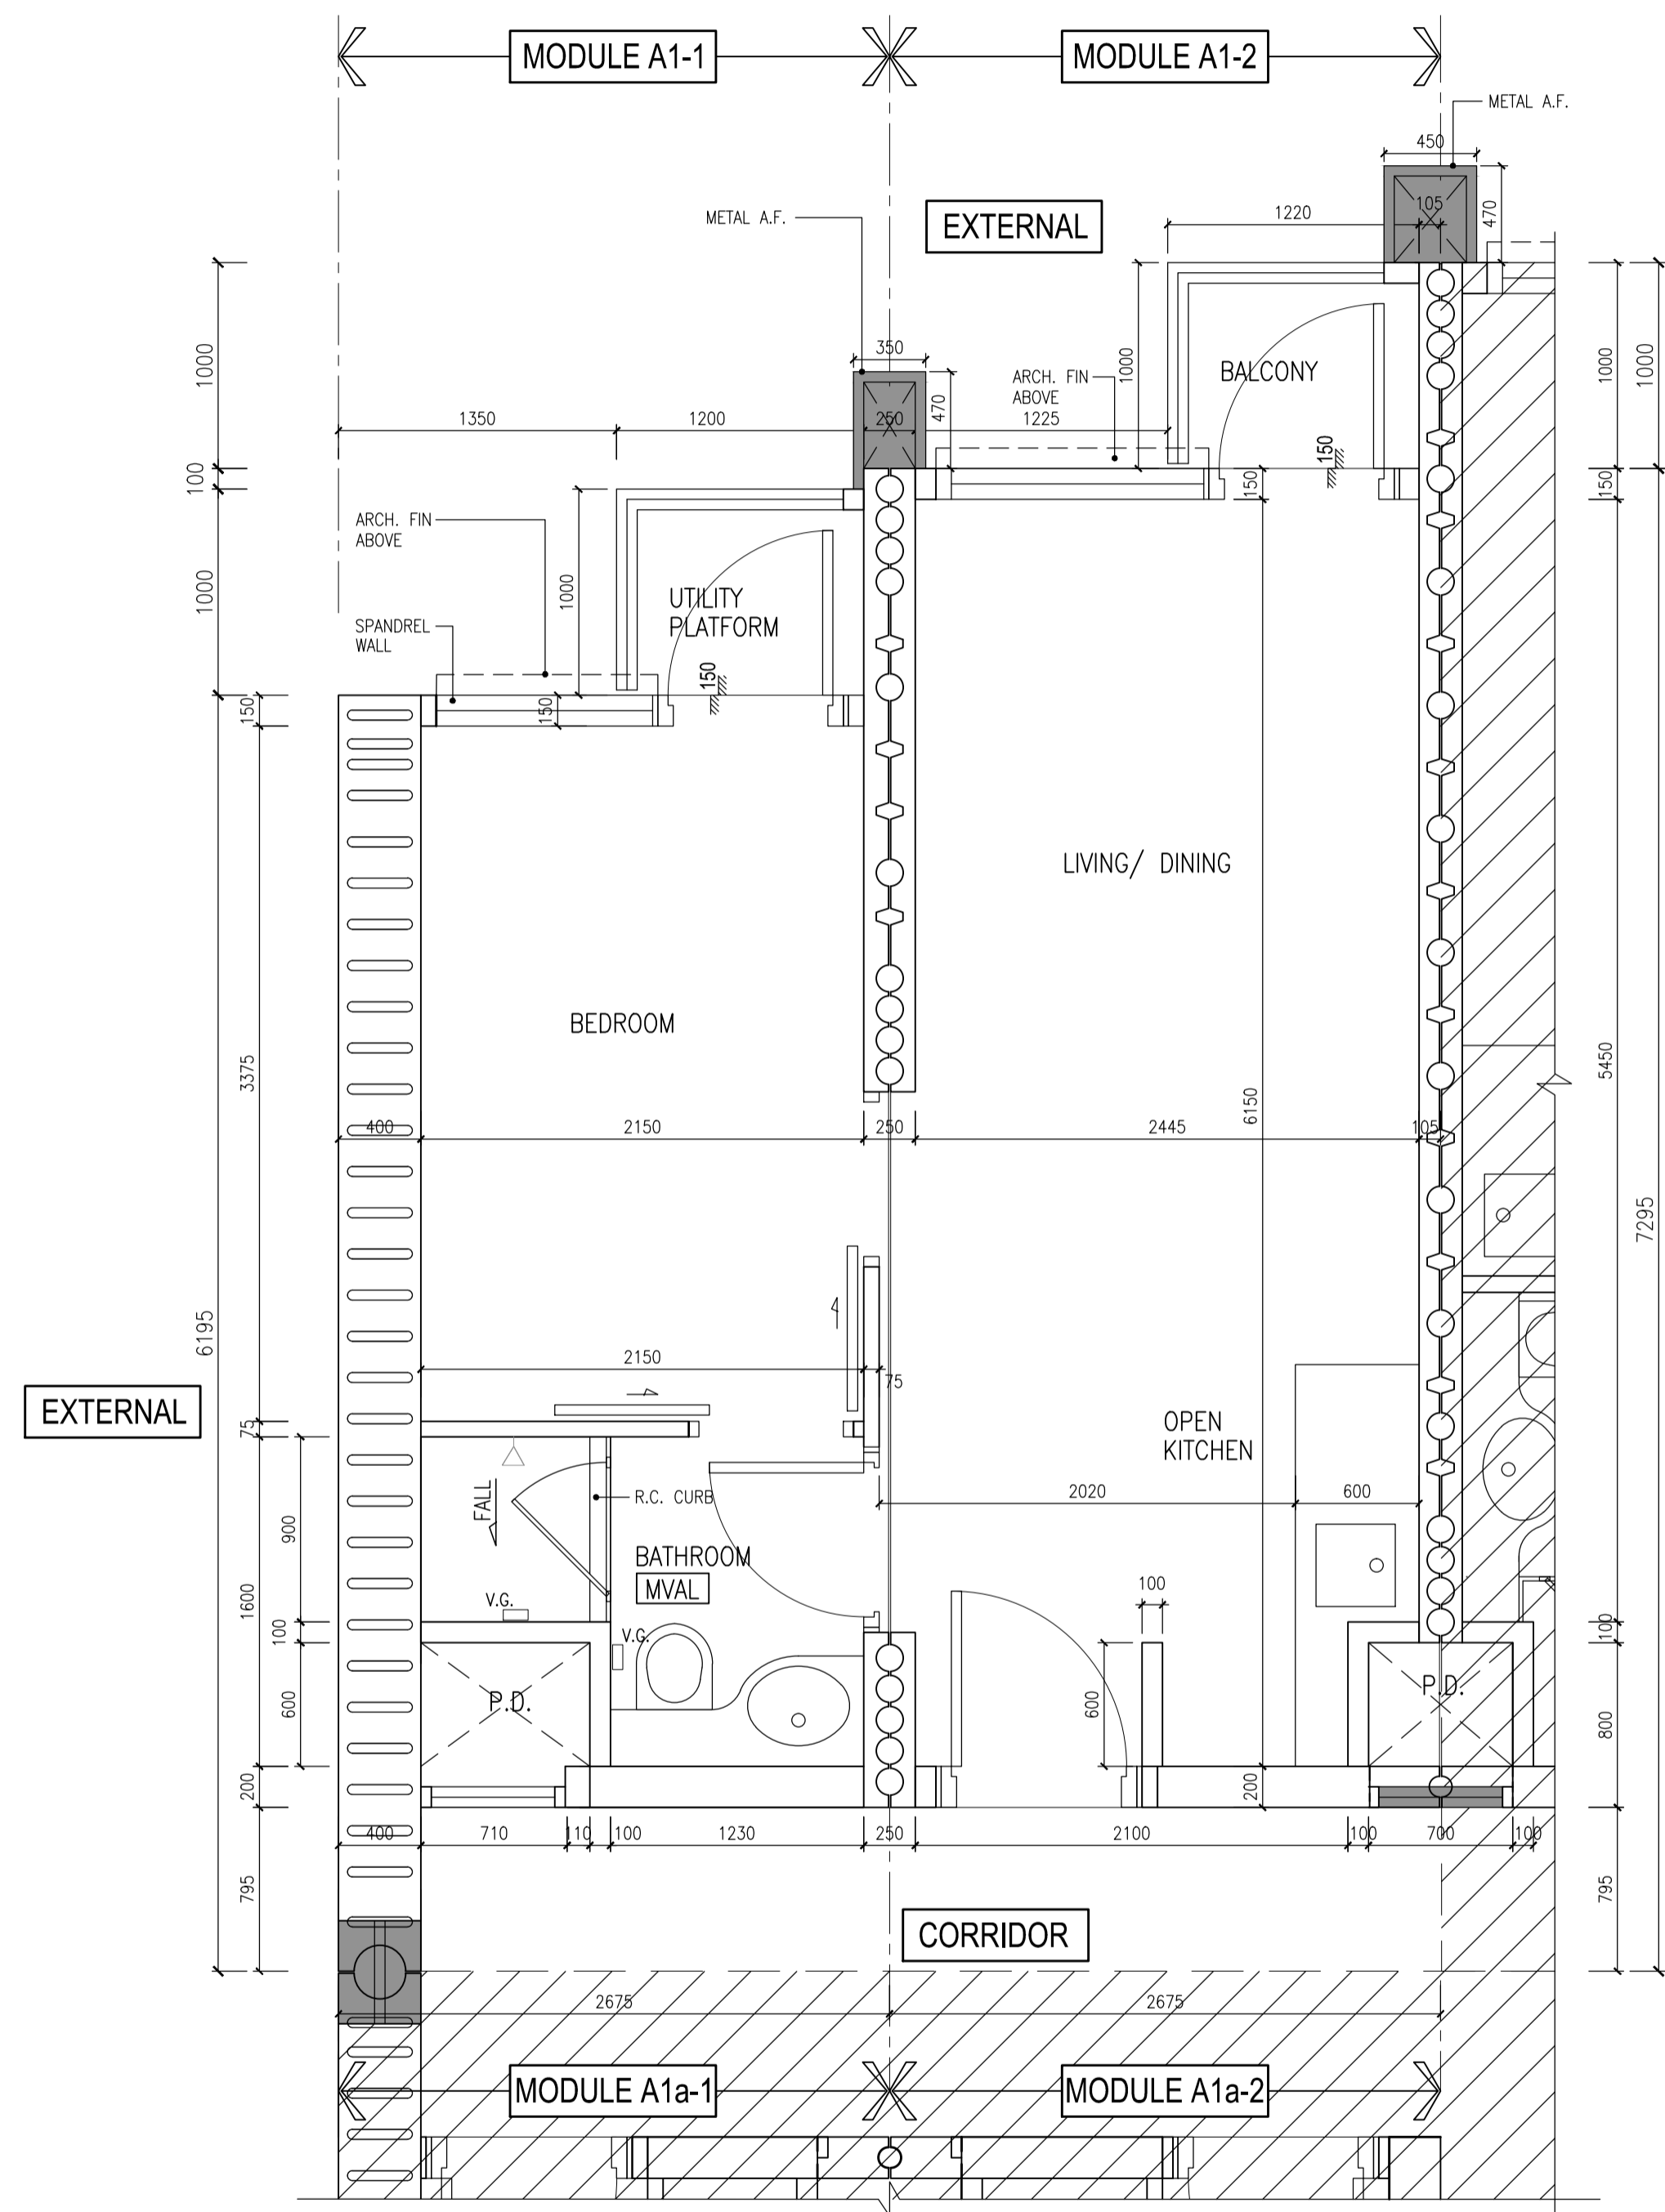

2 MODULE TYPE A1a - PLAN (FOR 40/F ONLY)
(IDENTICAL TO MODULE TYPE A2a BUT MIRRORED)

NUMBER / 編號	DATE / 日期	AMENDMENT / 修訂
-	10/2021	-

MDM / MIC / Precast Specialist
MDM
 Unit 209A, 2/F, Photonics Centre,
 2 Science Park East Avenue,
 Hong Kong Science Park, Shatin, N.T.
 Tel : 3955 0891
 Fax : 3954 5138
 Email: info@mdmg.hk

P&T Architects and Engineers Limited
 巴馬丹拿建築及工程師有限公司
 www.p-t-group.com T: 852-2575 6575

P&T (M&E) Limited
 巴馬丹拿機電工程顧問有限公司
 www.p-t-group.com T: 852-2836 0002



PROJECT / 工程項目
 CONCRETE MODULAR INTEGRATED
 CONSTRUCTION (MIC)
 SUPPLIER APPLICATION
 (MODEL NO.: HRR-IC-C, HRR-IC-S)

DRAWING / 圖名
 TYPICAL MODULE PLANS (1)
 (TYPE: A1, A1a, A2 & A2a)

SCALE / 比例	JOB NUMBER / 工程編號
1:30 @A1	5683
DATE / 日期	DRAWING NUMBER / 圖號
01/2022	MDM.MIC-001

DESIGNED / 設計	CHECKED / 審核	APPROVED / 審定
-	-	-

• ALL DIMENSIONS ARE IN MILLIMETRES UNLESS OTHERWISE NOTED
 除特別註明外,所有尺寸均以毫米制
 • DO NOT SCALE DRAWING
 圖中所有標註尺寸均為標準值
 • ALL MEASUREMENTS SHOULD BE VERIFIED ON SITE
 圖中尺寸須在現場核對準確
 THE OWNERSHIP OF THE COPYRIGHT OF THIS DRAWING IS RETAINED BY P&T ARCHITECTS AND ENGINEERS LTD. WHOSE CONSENT MUST BE OBTAINED BEFORE ANY USE OR REPRODUCTION OF THE DRAWING OR ANY PART THEREOF CAN BE MADE.
 圖中內容版權歸巴馬丹拿建築及工程師有限公司所有,任何複製或轉載圖中內容,必須得本公司同意。

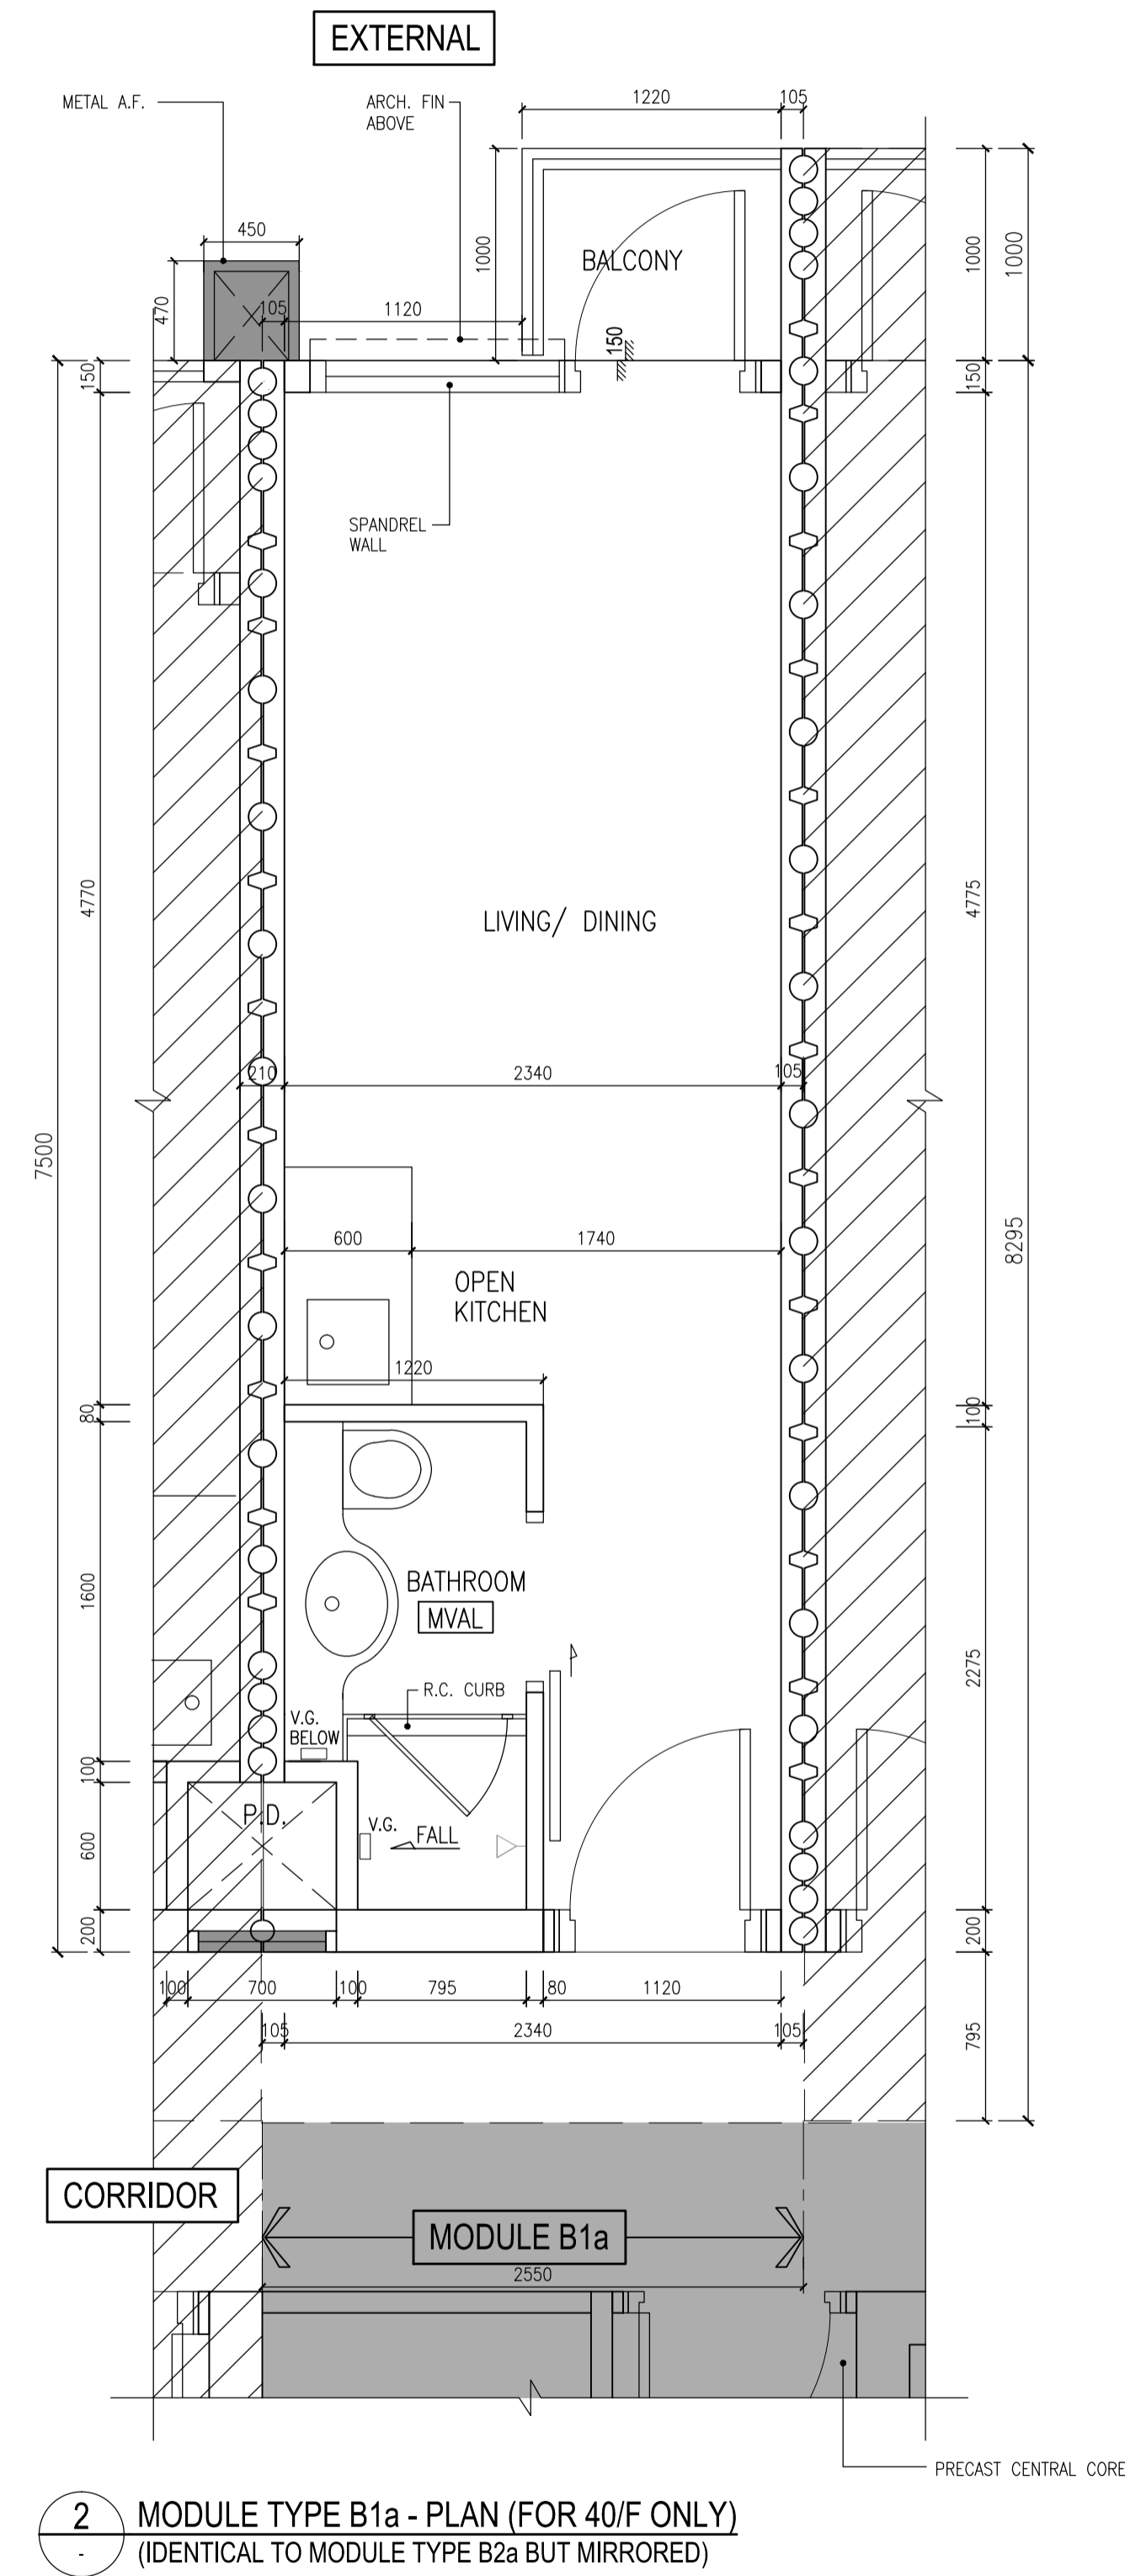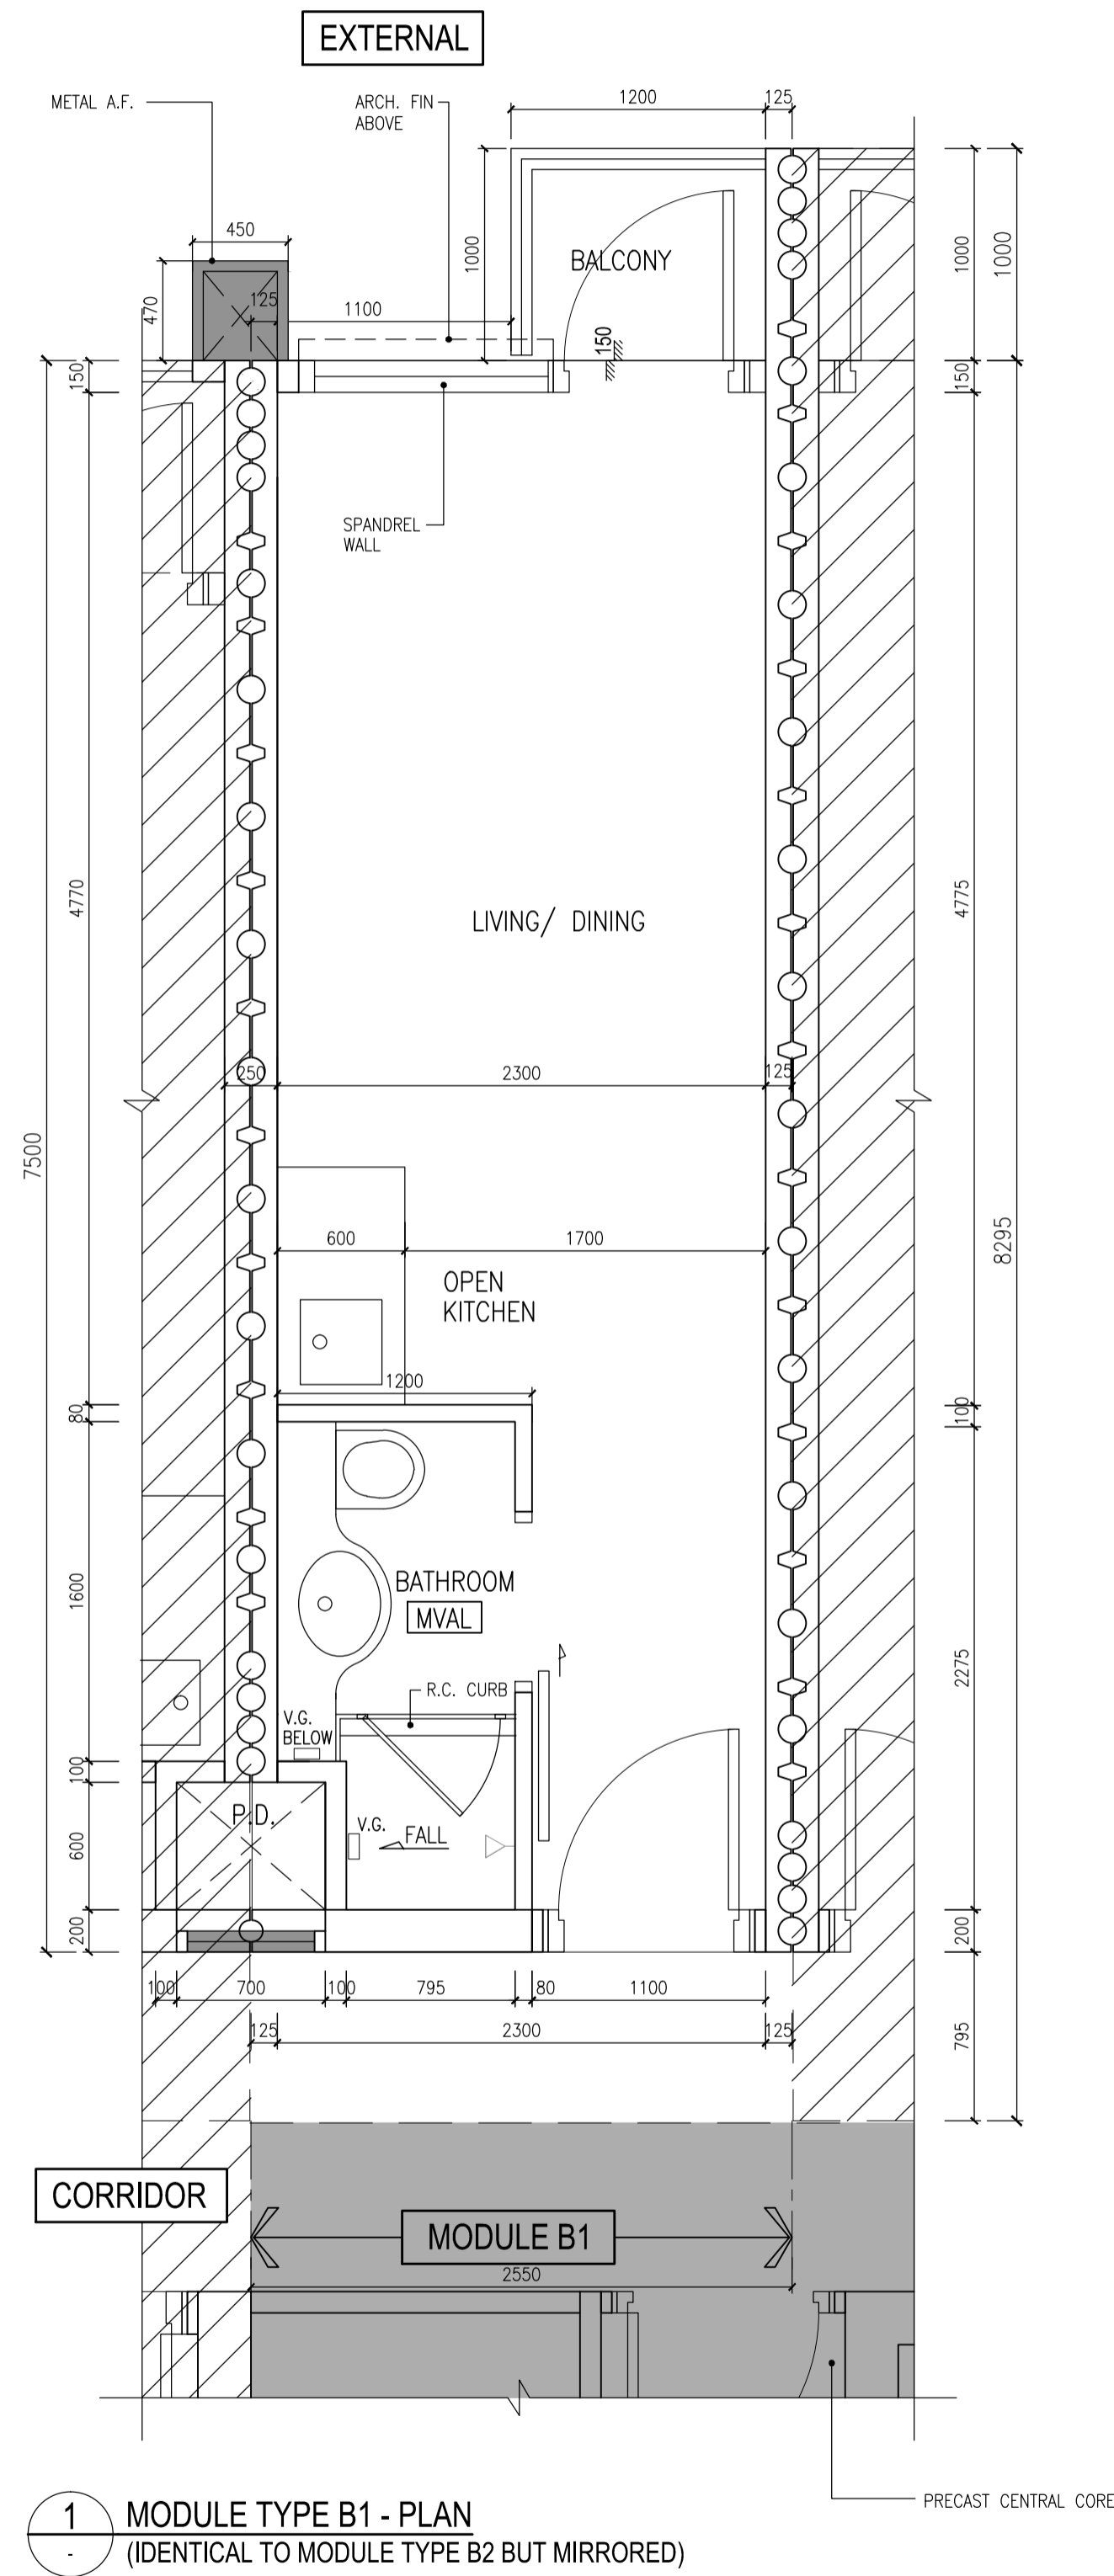

LEGEND :
 PART OF ADJOINING MIC MODULE
 FOR REFERENCE ONLY

COMPOSITE WALL WITH SPIRAL DESIGN BETWEEN MIC MODULES IS A PROPRIETARY PRODUCT OF MDM GROUP INC. LTD.

NUMBER / 編號	DATE / 日期	AMENDMENT / 修訂
-	10/2021	-

MDM / MIC / Precast Specialist
MDM
 Unit 209A, 2/F, Photonics Centre,
 2 Science Park East Avenue,
 Hong Kong Science Park, Shatin, N.T.
 Tel : 3955 0891
 Fax : 3954 5138
 Email: info@mdmg.hk

P&T Architects and Engineers Limited
 巴馬丹拿建築及工程師有限公司
 www.p-t-group.com T: 852-2575 6575


P&T (M&E) Limited
 巴馬丹拿機電工程顧問有限公司
 www.p-t-group.com T: 852-2836 0002

PROJECT / 工程項目
 CONCRETE MODULAR INTEGRATED
 CONSTRUCTION (MIC)
 SUPPLIER APPLICATION
 (MODEL NO.: HRR-IC-C, HRR-IC-S)


DRAWING / 圖名
 TYPICAL MODULE PLANS (2)
 (TYPE: B1, B1a, B2 & B2a)

SCALE / 比例	JOB NUMBER / 工程編號
1:30 @A1	5683
DATE / 日期	DRAWING NUMBER / 圖號
01/2022	MDM.MIC_002
DESIGNED / 設計	CHECKED / 審核
	APPROVED / 審定

ALL DIMENSIONS ARE IN MILLIMETRES UNLESS OTHERWISE NOTED
 除特別註明外,所有尺寸均以毫米制
 DO NOT SCALE DRAWING
 圖中所有標註尺寸均為標準值
 ALL MEASUREMENTS SHOULD BE VERIFIED ON SITE
 圖中尺寸須在現場核對準確
 THE OWNERSHIP OF THE COPYRIGHT OF THIS DRAWING IS RETAINED BY P&T ARCHITECTS AND ENGINEERS LTD. WHOSE CONSENT MUST BE OBTAINED BEFORE ANY USE OR REPRODUCTION OF THE DRAWING OR ANY PART THEREOF CAN BE MADE.
 圖紙內容版權歸巴馬丹拿建築及工程師有限公司所有,任何複製或轉載圖紙內容,必須得本公司同意。

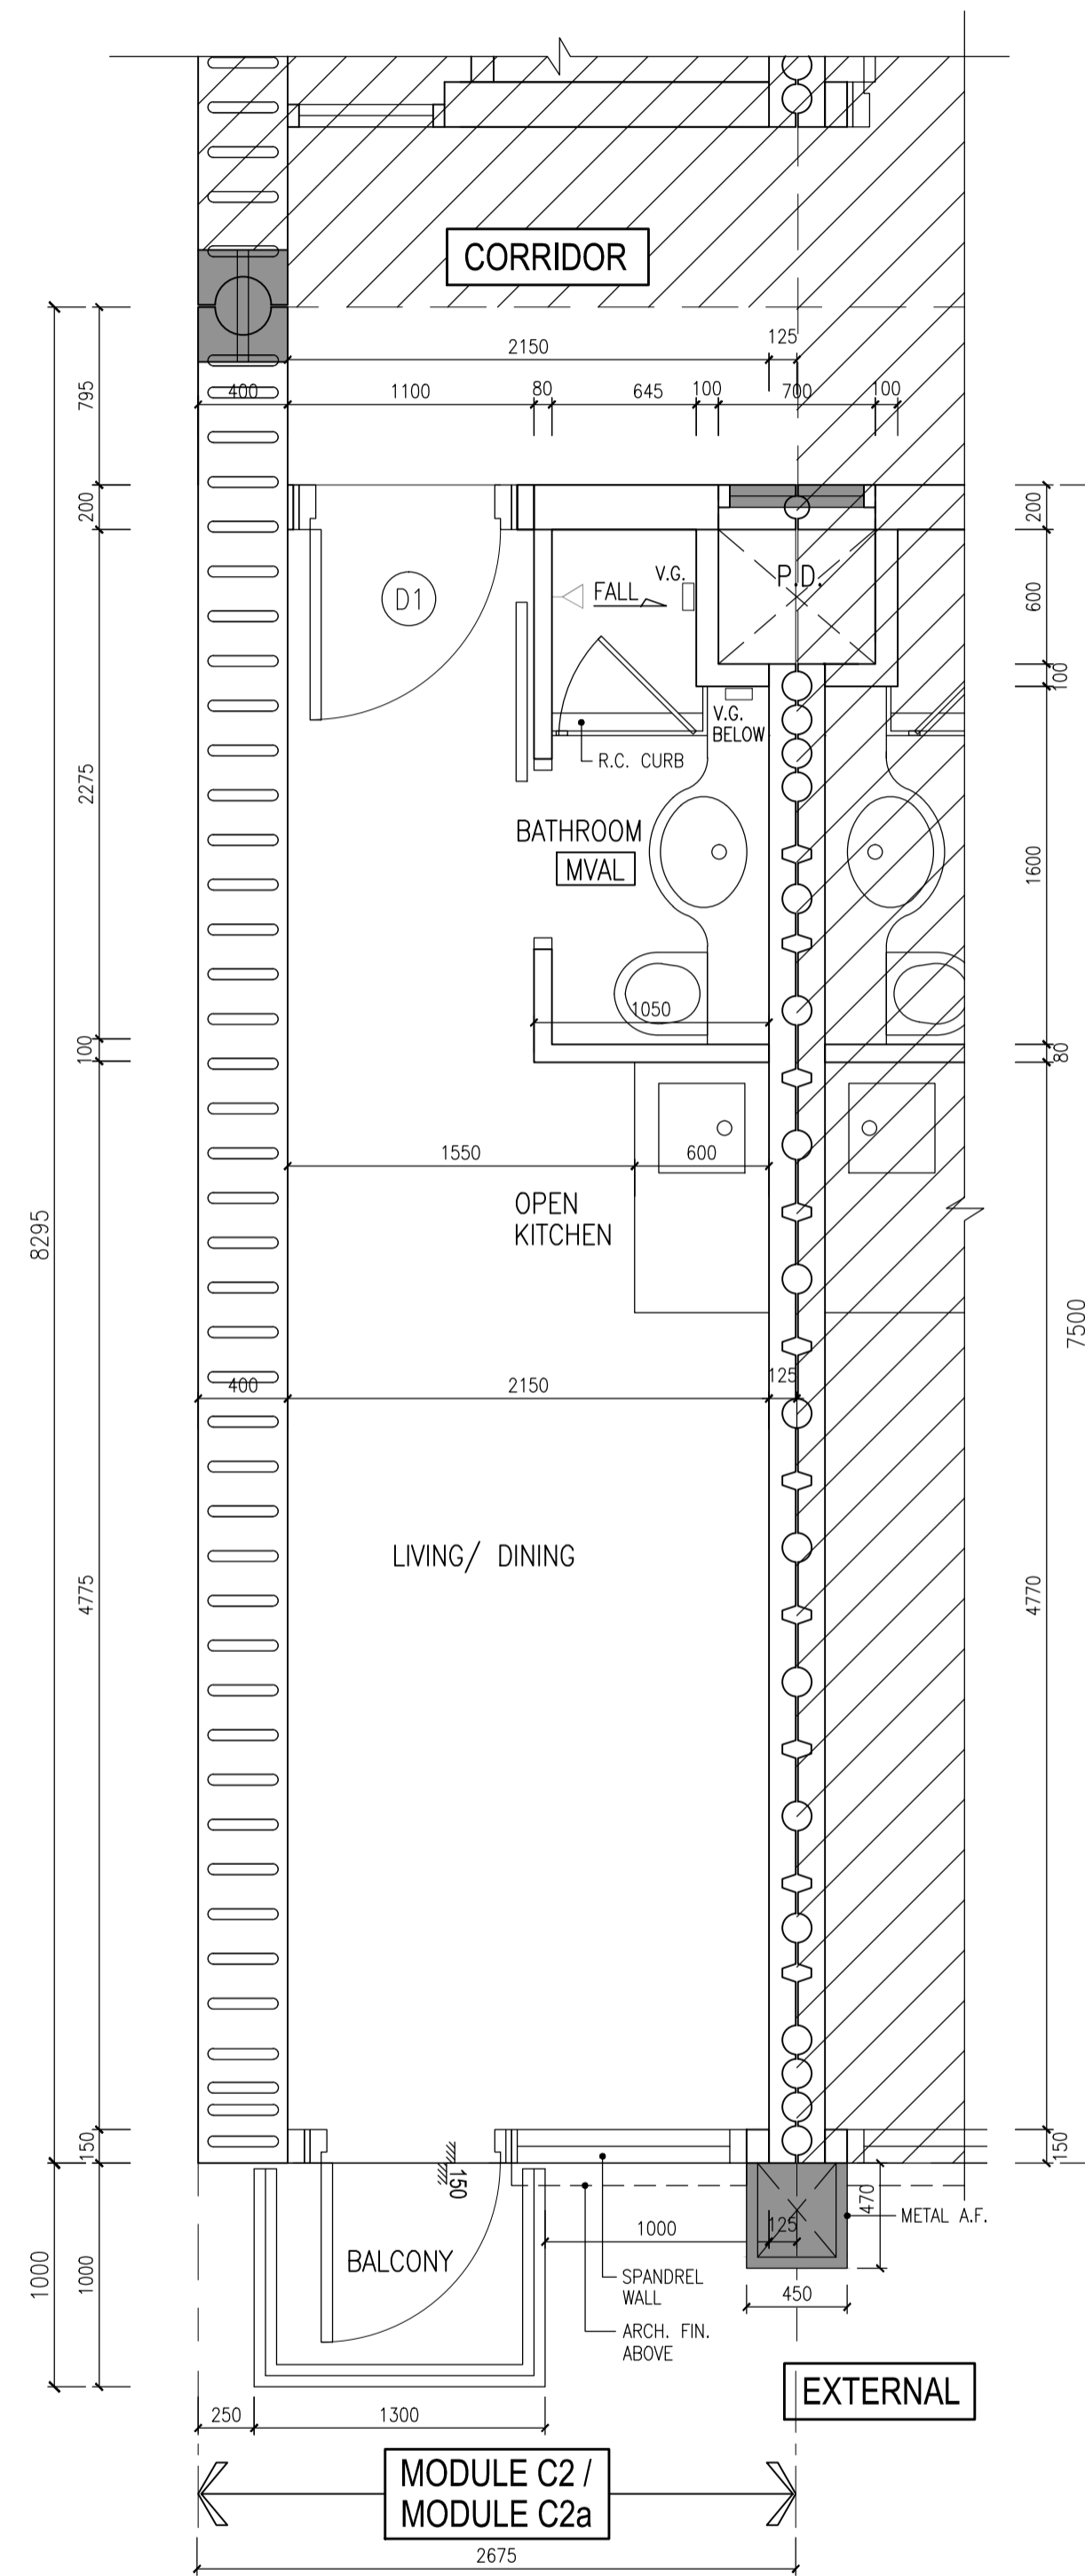

1 MODULE TYPE C2 / C2a - PLAN
(IDENTICAL TO MODULE TYPE C1 / C1a BUT MIRRORED)

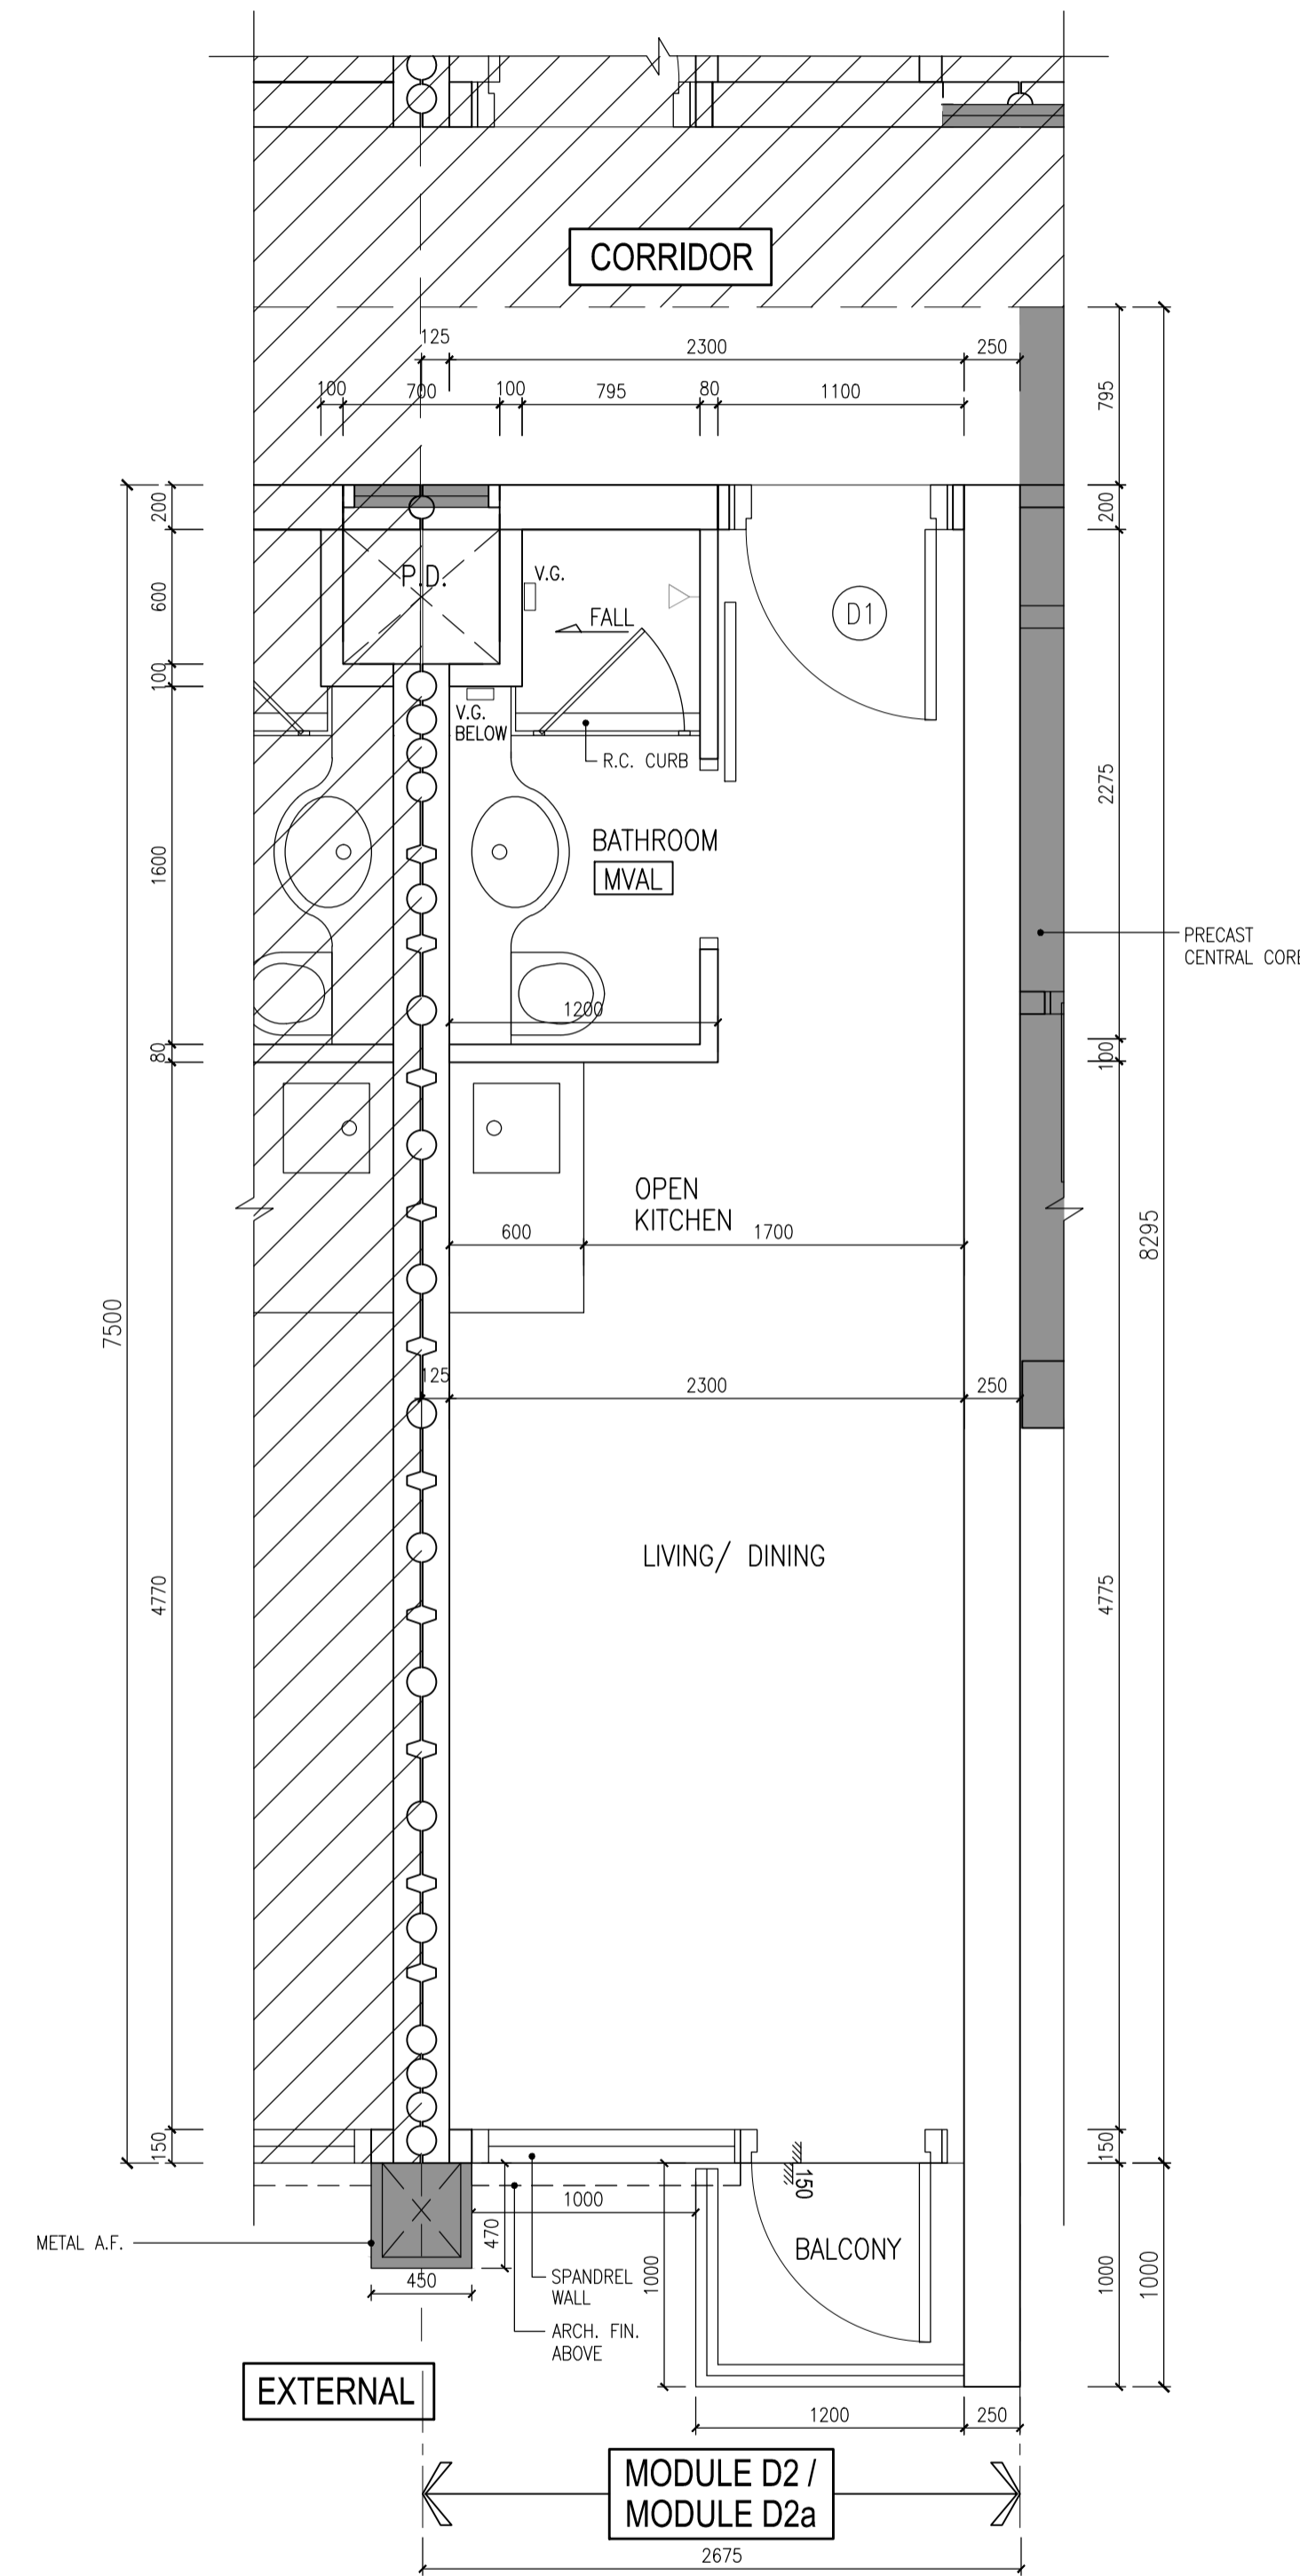

2 MODULE TYPE D2 / D2a - PLAN
(IDENTICAL TO MODULE TYPE D1a BUT MIRRORED)

- LEGEND:
- PART OF ADJOINING MIC MODULE
 - FOR REFERENCE ONLY

COMPOSITE WALL WITH SPIRAL DESIGN BETWEEN MIC MODULES IS A PROPRIETARY PRODUCT OF MDM GROUP INC. LTD.

NUMBER / 編號	DATE / 日期	AMENDMENT / 修訂
-	10/2021	-

MDM / MIC / Precast Specialist
MDM
 Unit 209A, 2/F, Photonics Centre,
 2 Science Park East Avenue,
 Hong Kong Science Park, Shatin, N.T.
 Tel : 3955 0891
 Fax : 3954 5138
 Email: info@mdmg.hk

P&T Architects and Engineers Limited
 巴馬丹拿建築及工程師有限公司
 www.p-t-group.com T: 852-2575 6575

P&T (M&E) Limited
 巴馬丹拿機電工程顧問有限公司
 www.p-t-group.com T: 852-2836 0002

PROJECT / 工程項目
 CONCRETE MODULAR INTEGRATED
 CONSTRUCTION (MIC)
 SUPPLIER APPLICATION
 (MODEL NO.: HRR-IC-C, HRR-IC-S)

DRAWING / 圖名
 TYPICAL MODULE PLANS (3)
 (TYPE C1, C2, C1a, C2a, D1, D2, D1a & D2a)

SCALE / 比例	JOB NUMBER / 工程編號
1:30 @A1	5683
DATE / 日期	DRAWING NUMBER / 圖號
01/2022	MDM.MIC_003

DESIGNED / 設計	CHECKED / 審核	APPROVED / 審定
-	-	-

• ALL DIMENSIONS ARE IN MILLIMETRES UNLESS OTHERWISE NOTED
 除特別註明外,所有尺寸均以毫米制
 • DO NOT SCALE DRAWING
 圖中所有標註尺寸均為標準值
 • ALL MEASUREMENTS SHOULD BE VERIFIED ON SITE
 圖中尺寸須在現場核對準確
 THE OWNERSHIP OF THE COPYRIGHT OF THIS DRAWING IS RETAINED BY P&T ARCHITECTS AND ENGINEERS LTD. WHOSE CONSENT MUST BE OBTAINED BEFORE ANY USE OR REPRODUCTION OF THE DRAWING OR ANY PART THEREOF CAN BE MADE.
 圖紙內容版權歸巴馬丹拿建築及工程師有限公司所有,任何复制或翻印圖紙內容,必須得本公司同意。