




MODULE TYPE A1 – PLAN
(SCALE 1:50)

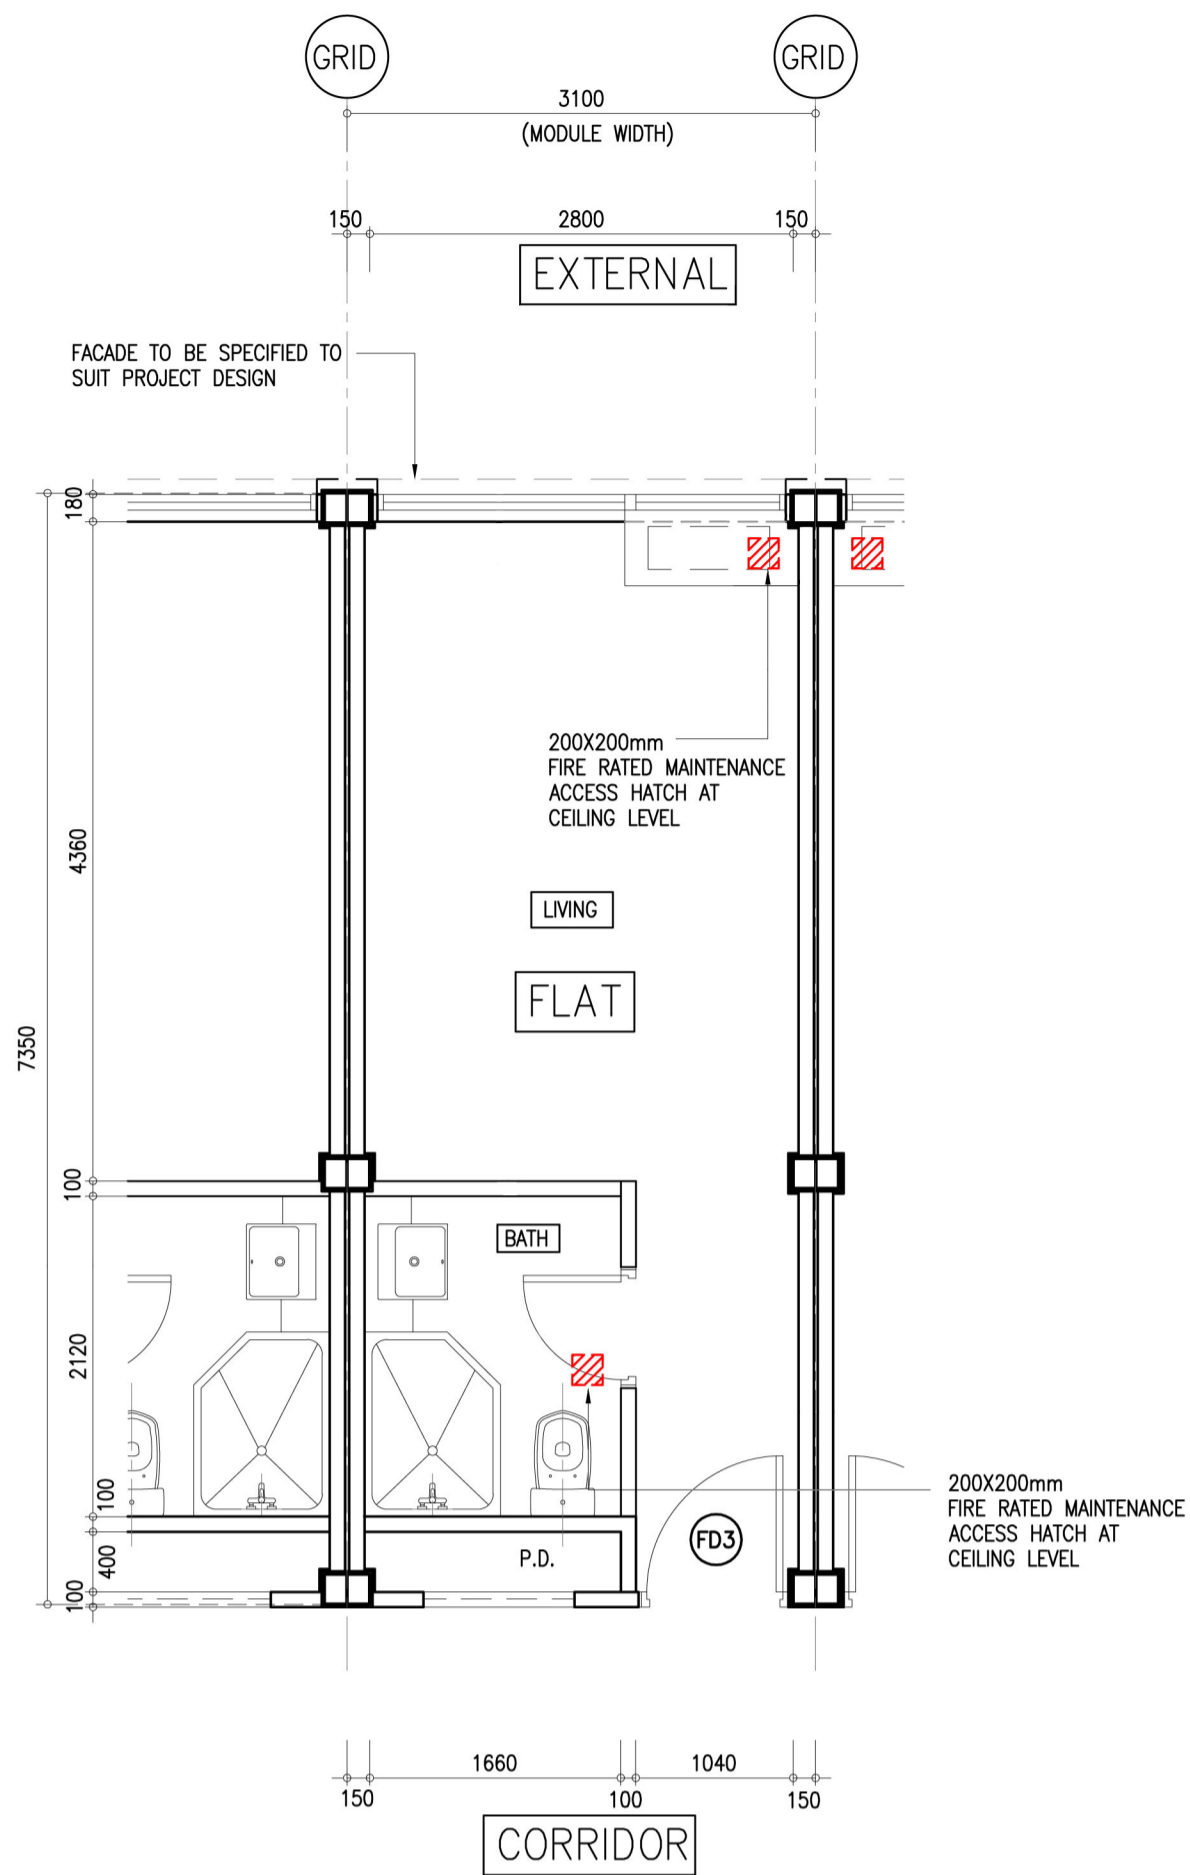


MODULE TYPE B1 – PLAN
(IDENTICAL OF TYPE A1 BUT MIRRORED)
(SCALE 1:50)

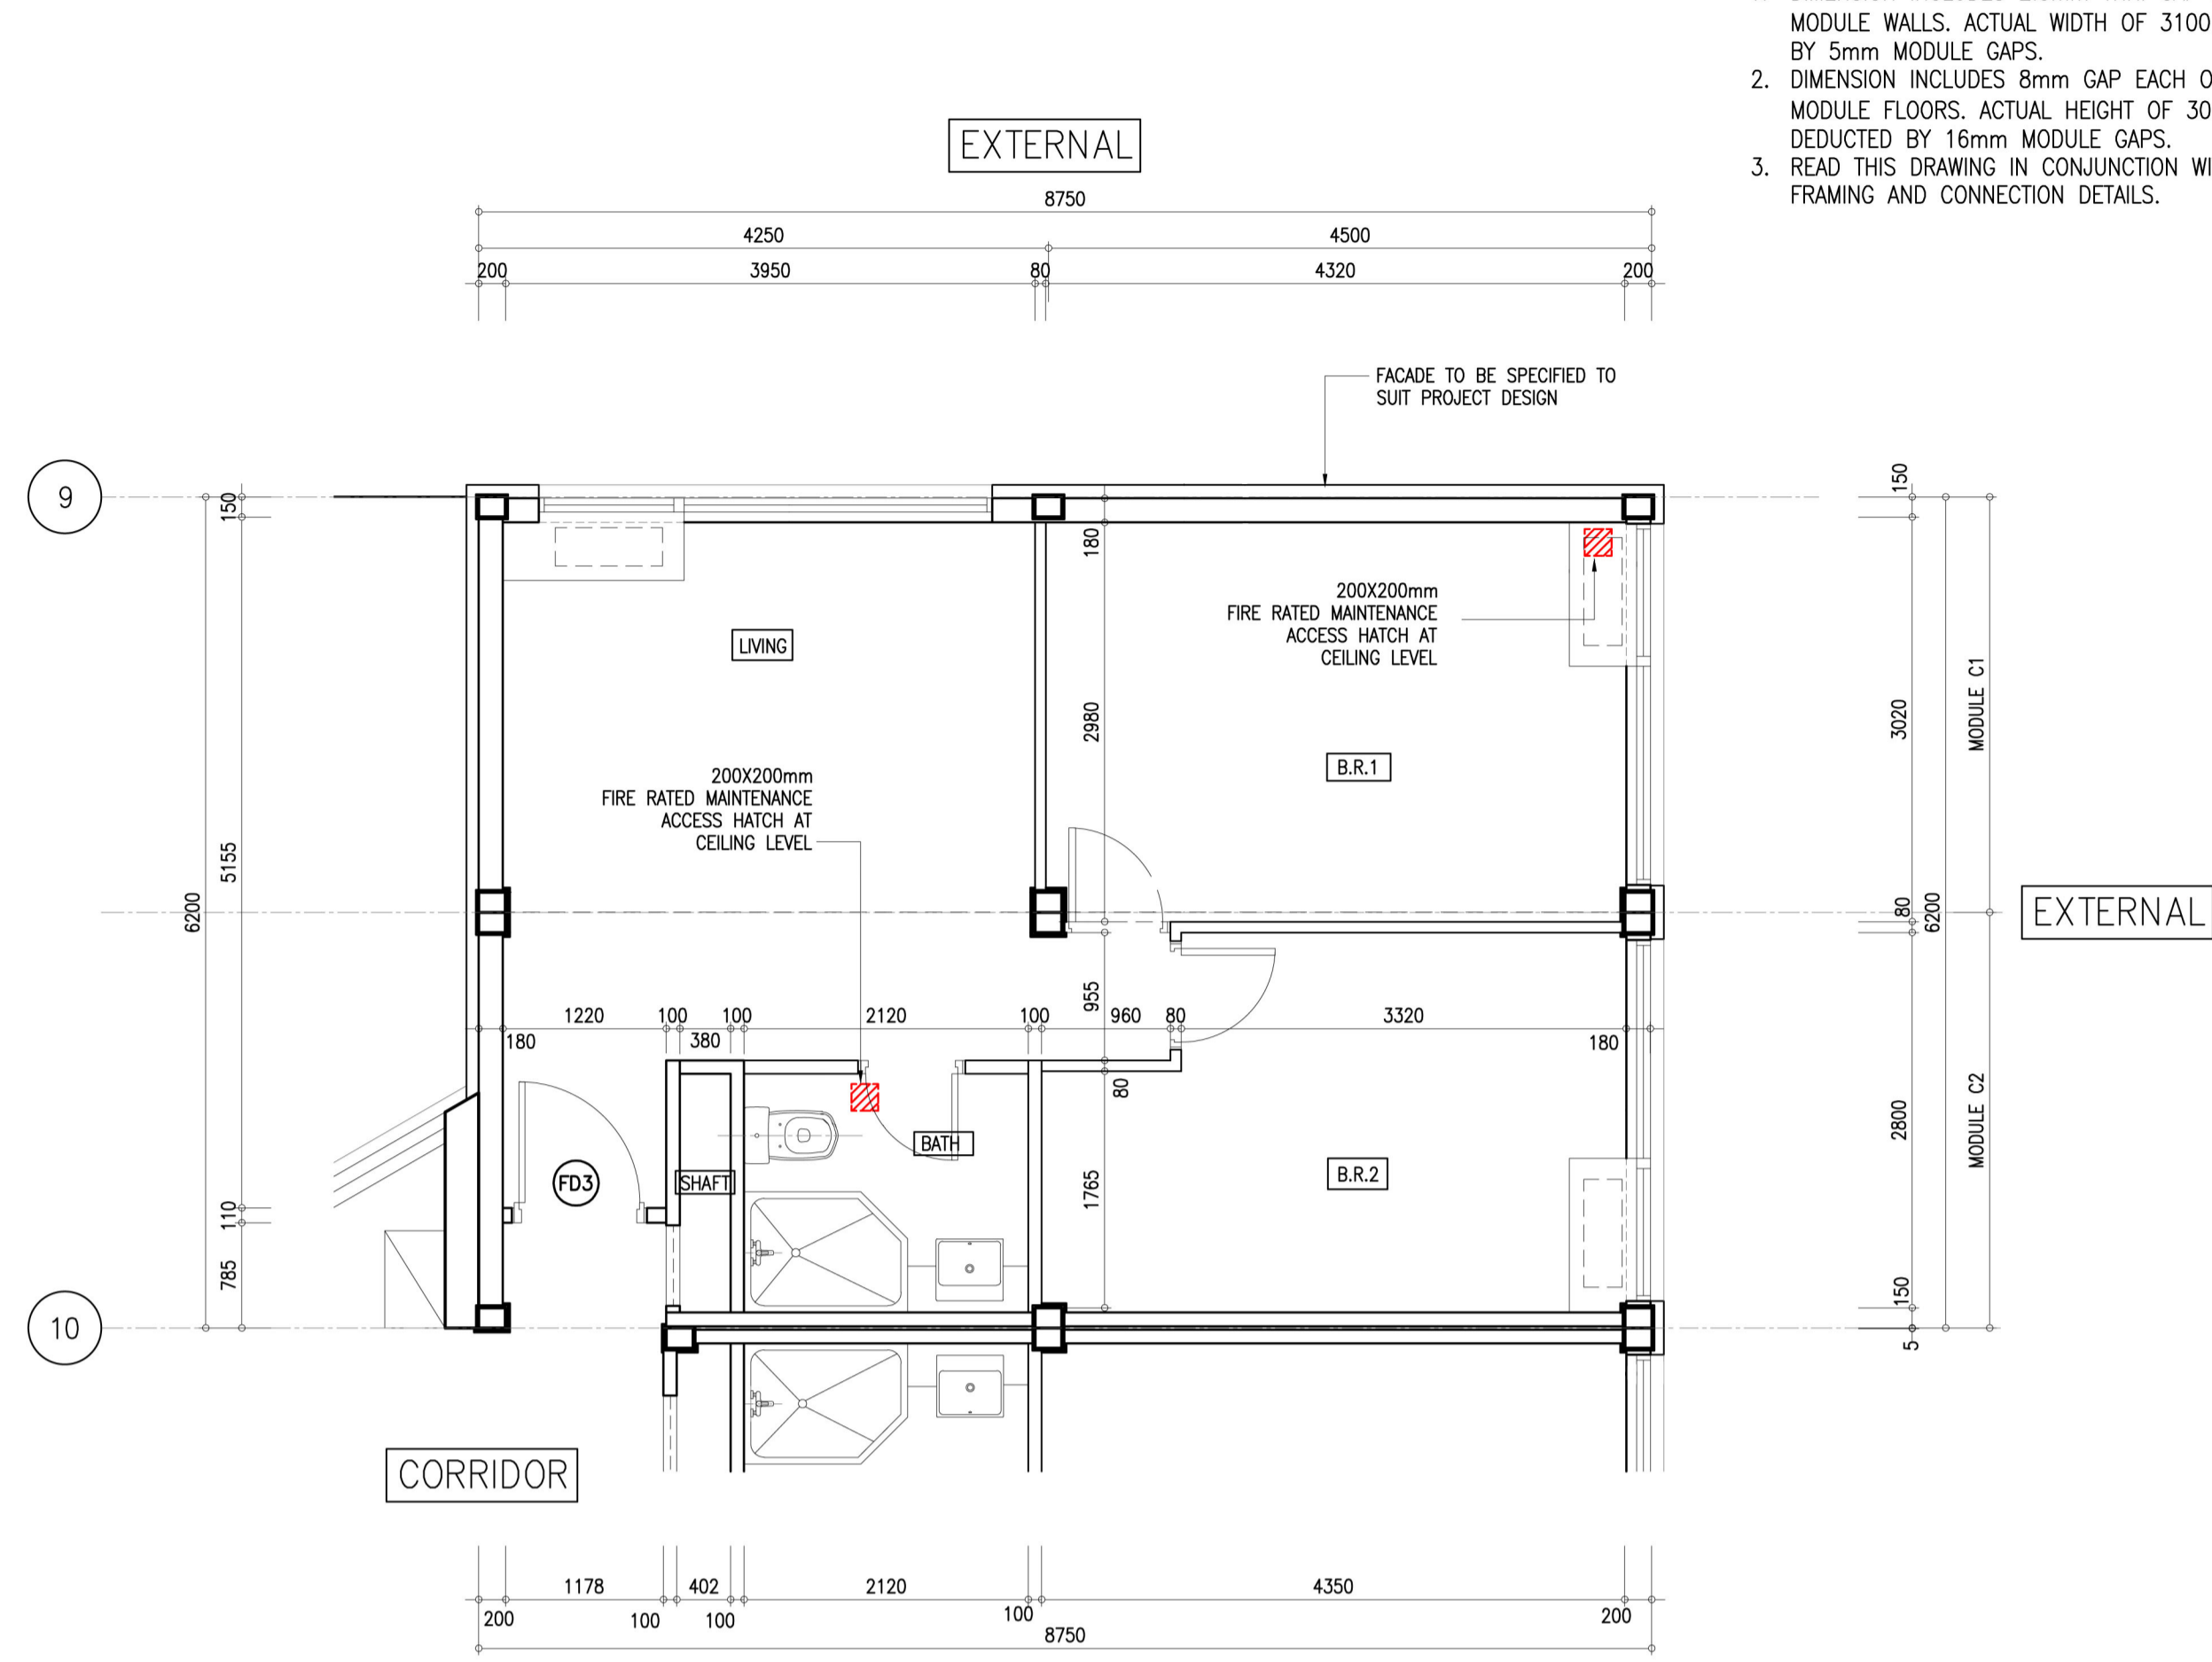


MODULE TYPE C – PLAN
(PAIRED MODULE I)
(SCALE 1:50)

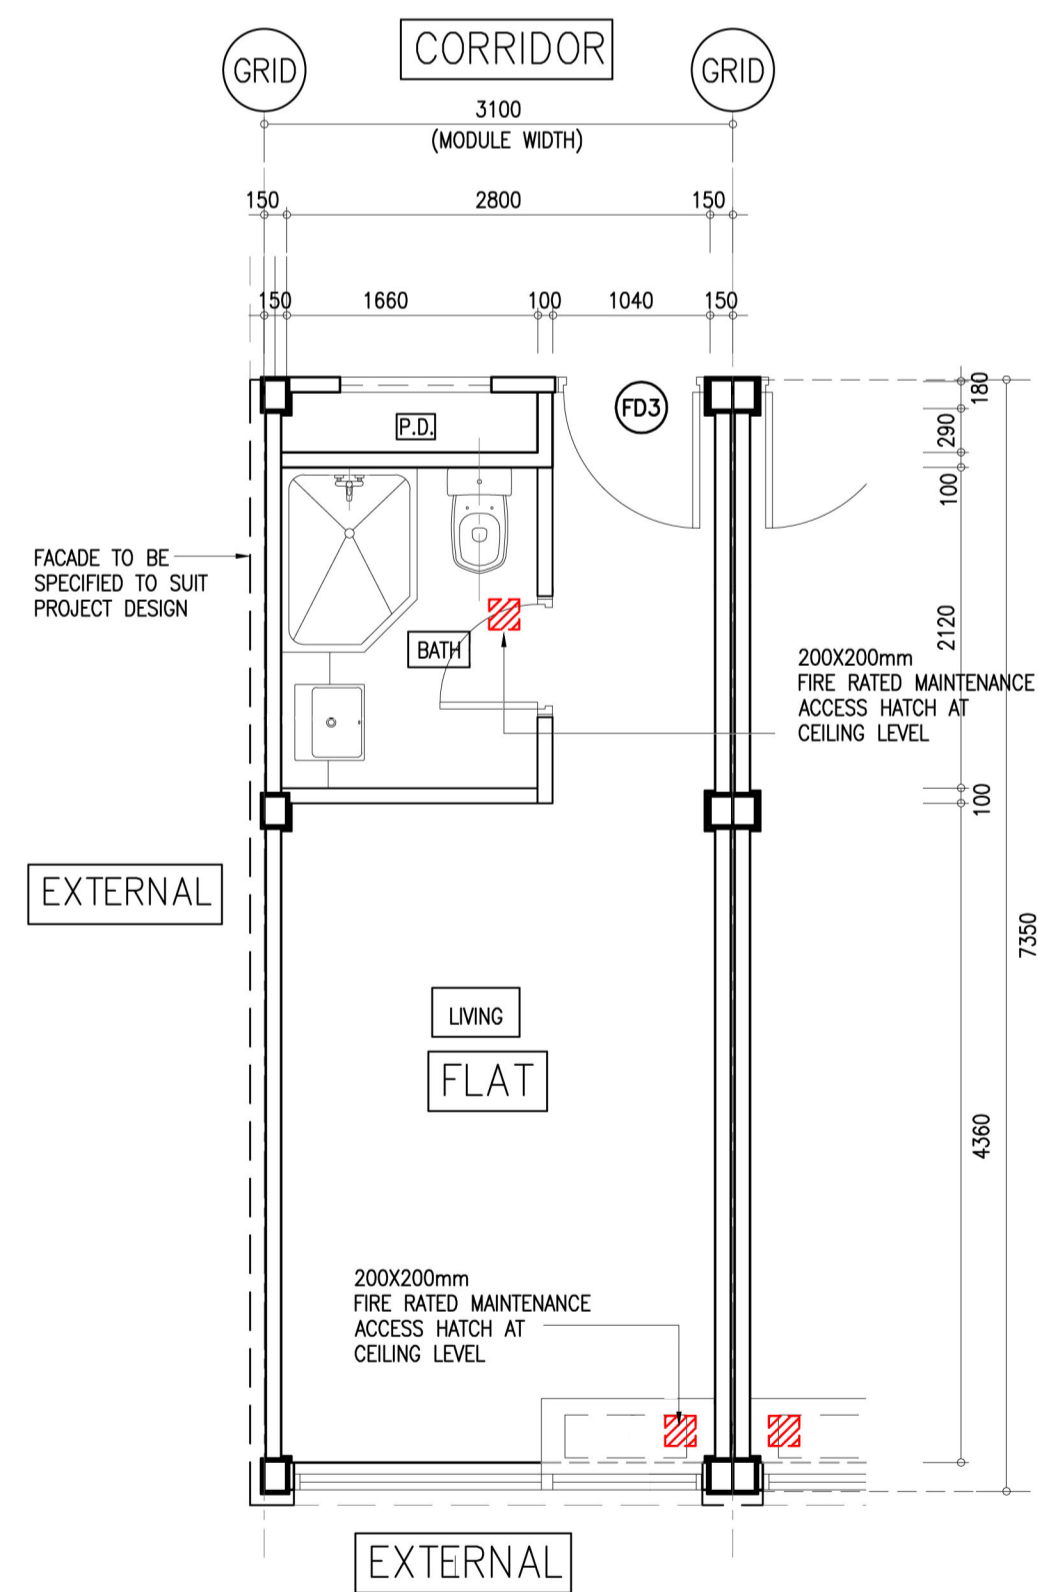

MODULE TYPE A2 – PLAN
(SCALE 1:50)

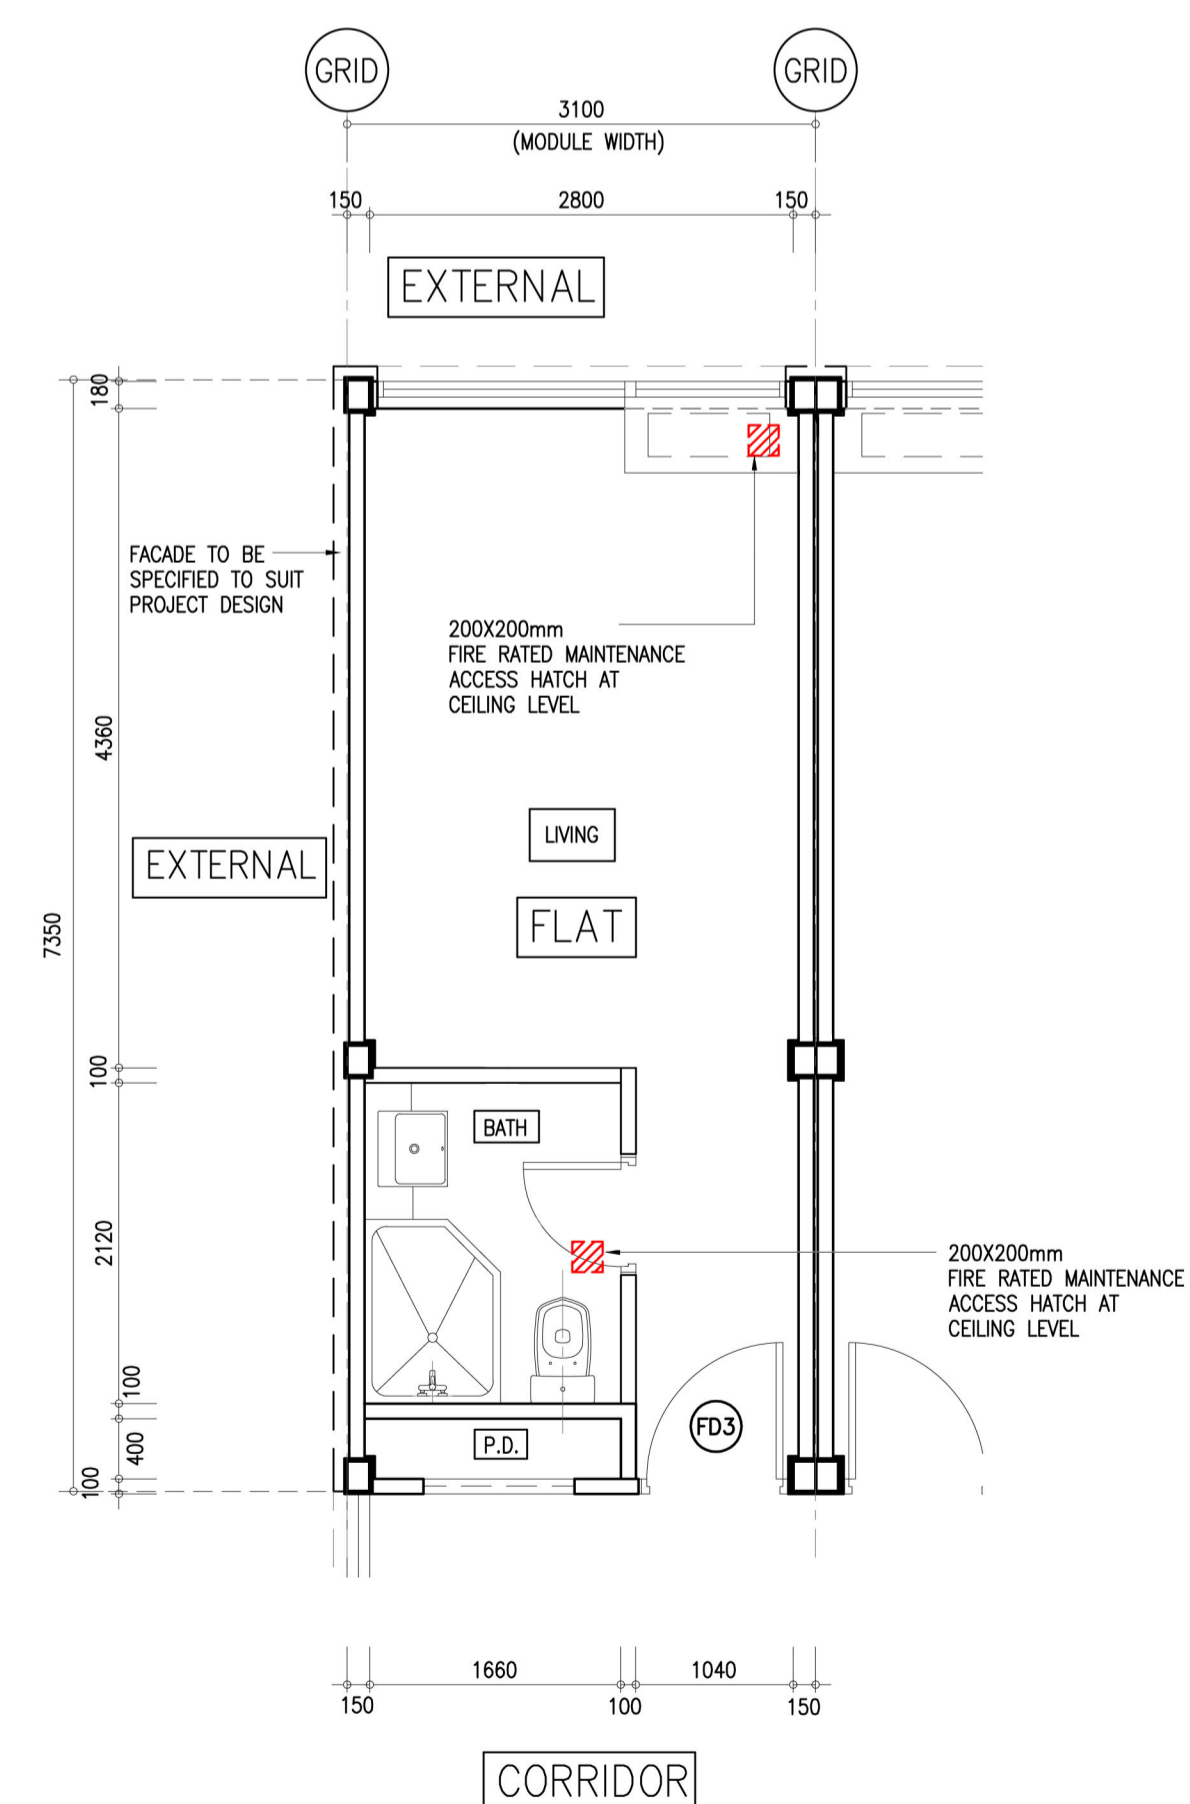

MODULE TYPE B2 – PLAN
(IDENTICAL OF TYPE A2 BUT MIRRORED)
(SCALE 1:50)

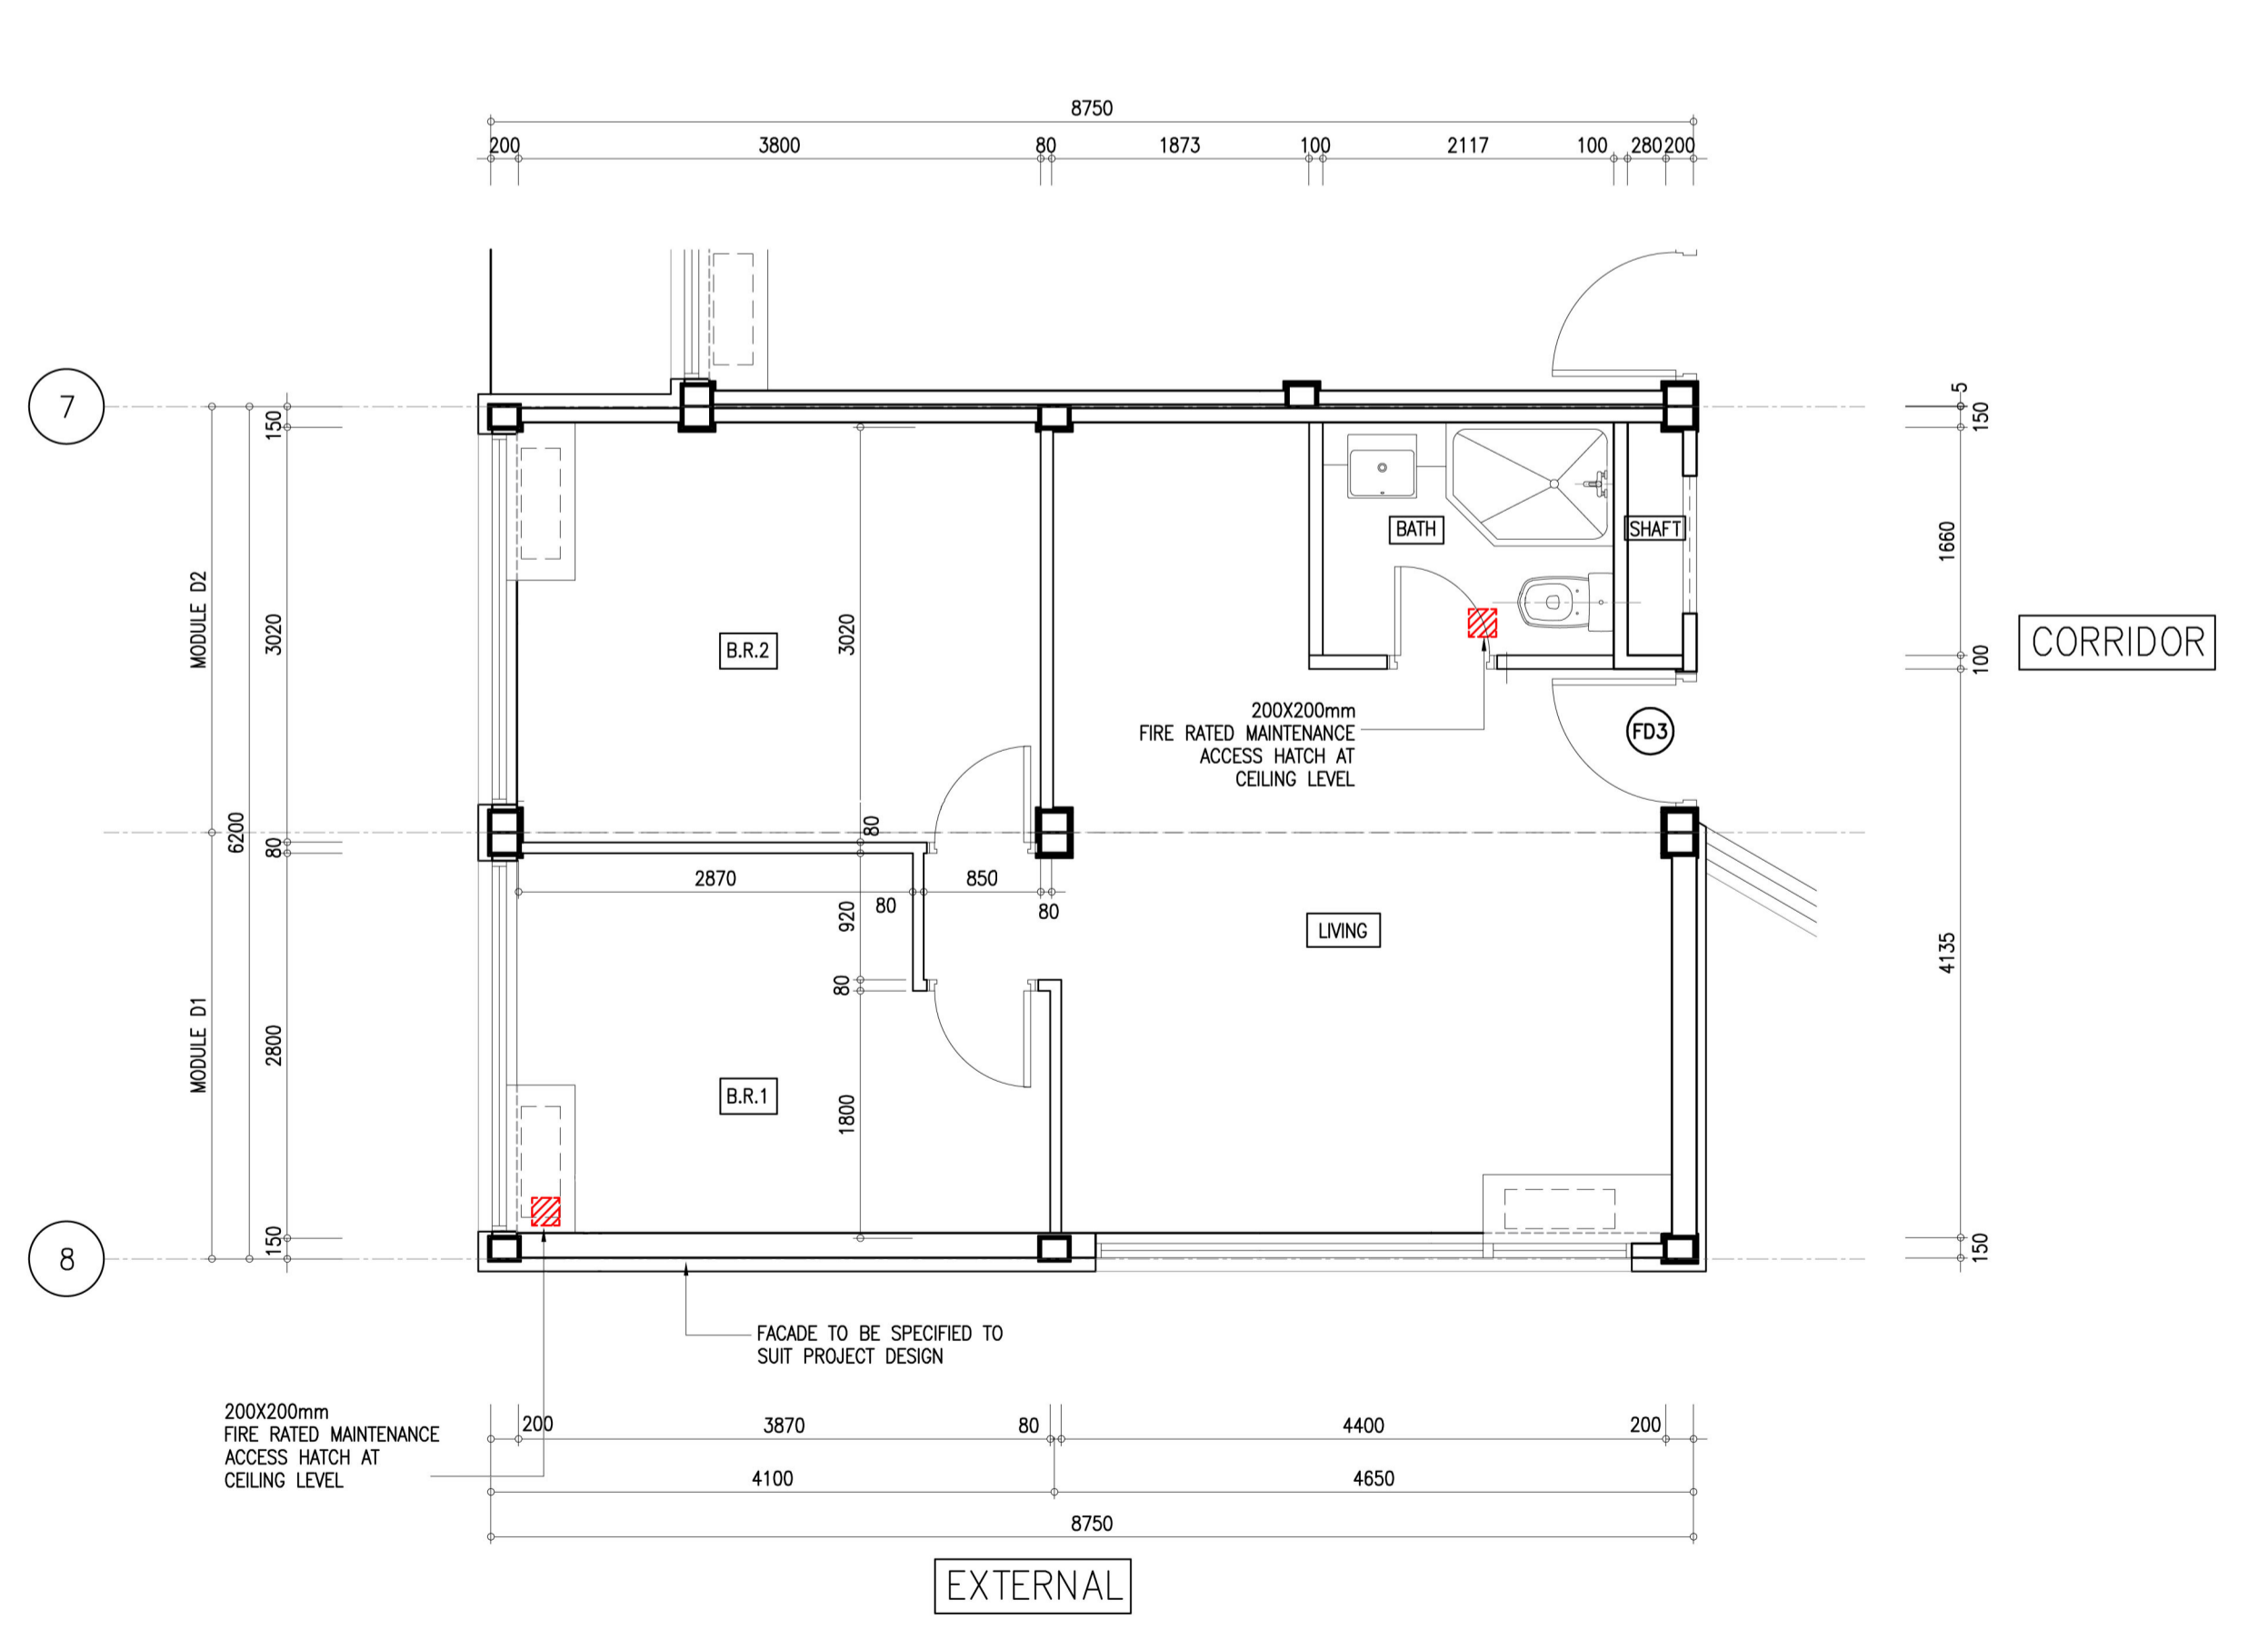

MODULE TYPE D – PLAN
(PAIRED MODULE II)
(SCALE 1:50)

- NOTES:**
- DIMENSION INCLUDES 2.5mm THK. GAP EACH ON BOTH SIDES OF MODULE WALLS. ACTUAL WIDTH OF 3100mm (W.) SHALL BE DEDUCTED BY 5mm MODULE GAPS.
 - DIMENSION INCLUDES 8mm GAP EACH ON UPPER & BOTTOM SIDES OF MODULE FLOORS. ACTUAL HEIGHT OF 3000mm (H.) SHALL BE DEDUCTED BY 16mm MODULE GAPS.
 - READ THIS DRAWING IN CONJUNCTION WITH STRUCTURAL DRAWINGS FOR FRAMING AND CONNECTION DETAILS.

B.D. REF.				
F.S.D. REF.				
REVISIONS			INITIAL AND DESIGNATION	
NO.	DESCRIPTION AND DATE	DWN	CKD	AUTH
-	1st SUBMISSION 01-04-19			

DRAWN	NAME	SIGNED	DATE
CY			22-10-18

DESIGNED --- 22-10-18
CHECKED --- 22-10-18
APPROVED ML 22-10-18

PROJECT NO. : 18038
PROJECT: PRE-ACCEPTANCE FOR MODERNA HOMES MIC SYSTEM

DRAWING TITLE: TYPICAL MODULES PLAN

SCALE: 1 : 50 @A1

DRAWING NO. MODERNA-L05-AR-201 (-)

CLIENT
MODERNA HOMES (HK) LTD
Flat C 8/F, King Palace Plaza
No. 55, King Yip St, Kowloon Tong, Kowloon, Hong Kong
Tel: (853) 63451511 Fax: (853) 67437332

ARCHITECT / AUTHORIZED PERSON
LEIGH & ORANGE LTD.
801, DORSET HOUSE,
TANGCO PLACE, 979 KINGS ROAD
HONG KONG
T: 852 2899 9000
F: 852 2899 0243
E: info@leighorange.com
www.leighorange.com

STRUCTURAL CONSULTANT / RSE
WSP
7/F, ONE KOWLOON,
1 WING YIEN STREET,
KOWLOON BAY, HONG KONG
T: 852 2578 8888
F: 852 2585 9800
www.wsp.com

MEP CONSULTANT

Signature of AP / RSE / RGE's
Designer:
Sign:

BD's OFFICIAL USE

PRE-ACCEPTANCE SUBMISSION