

01 MODEL NO. TYPE A


1 : 50

02 MODEL NO. TYPE B

1 : 50


03 MODEL NO. TYPE C

1 : 50

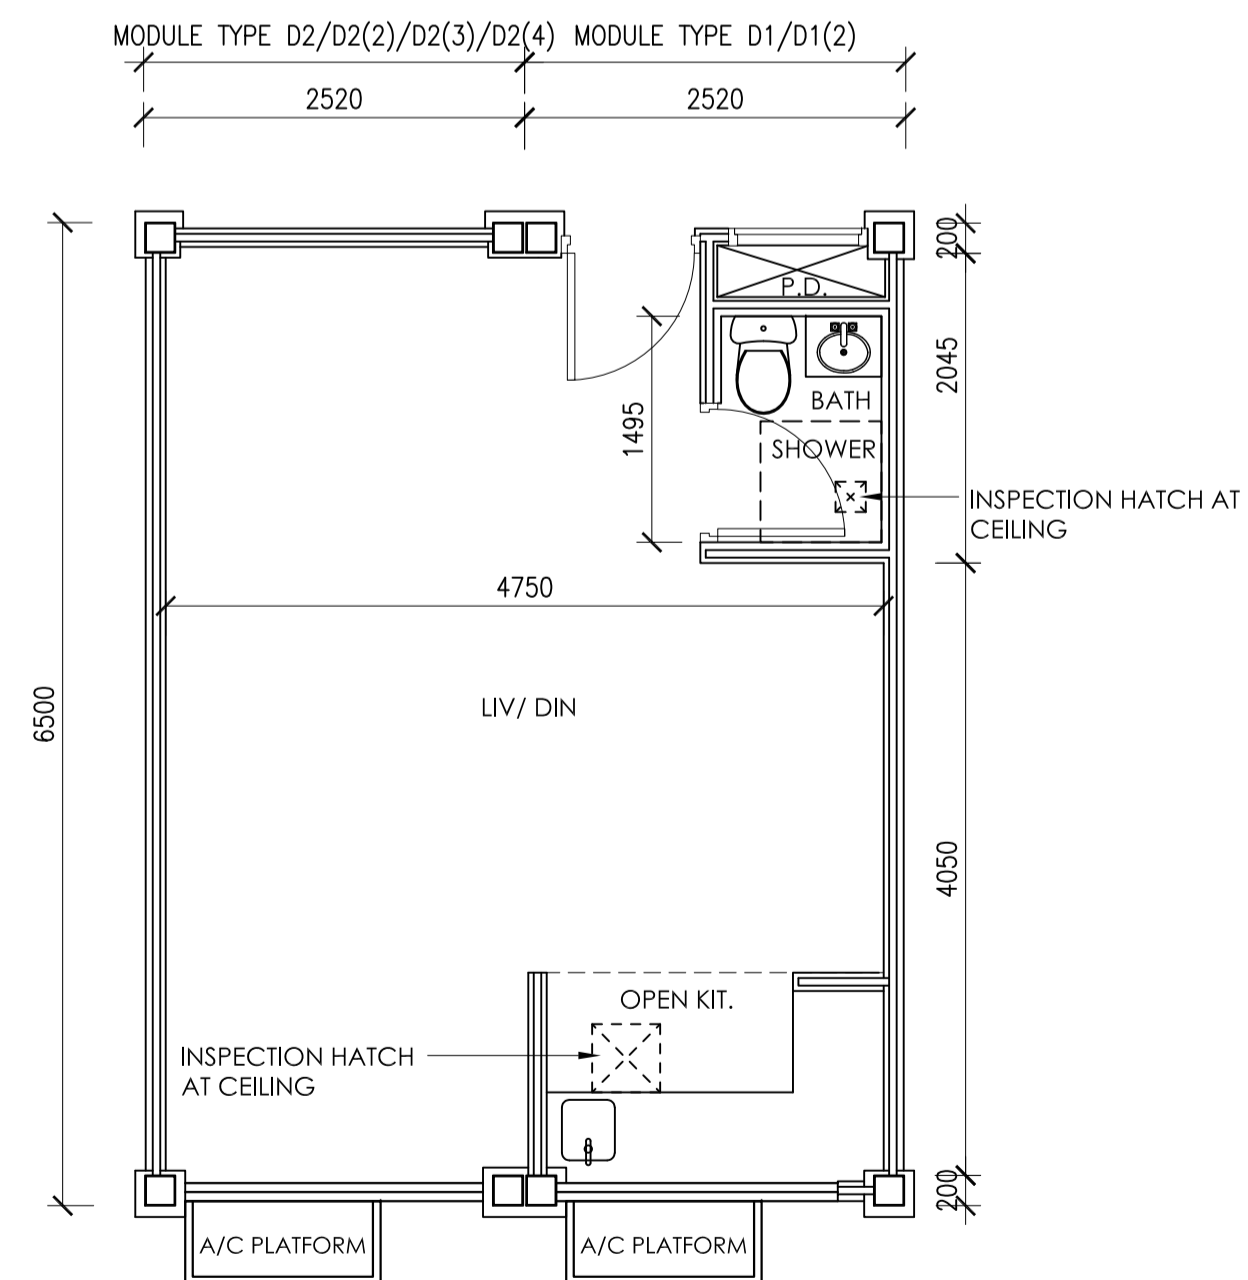


04 MODEL NO. TYPE D

1 : 50

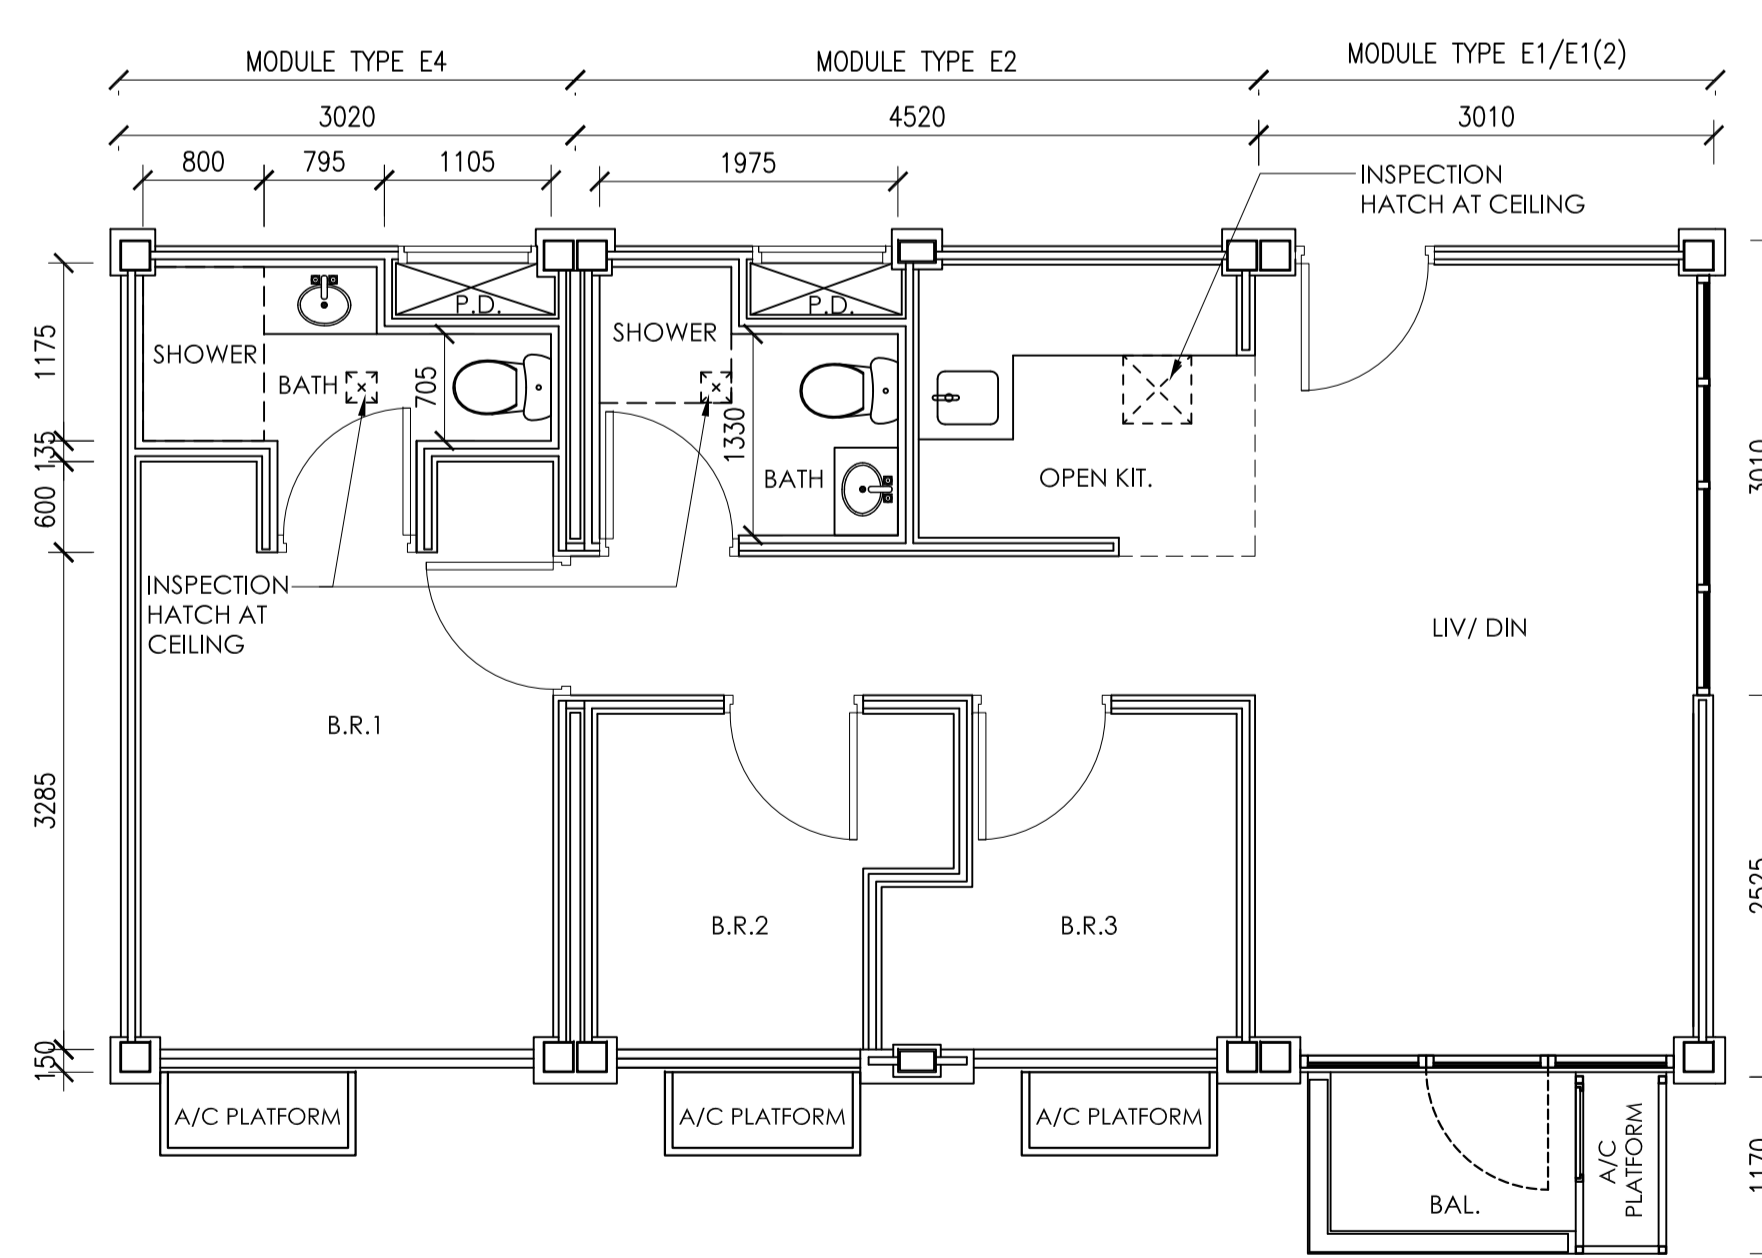

05 MODEL NO. TYPE E

1 : 50

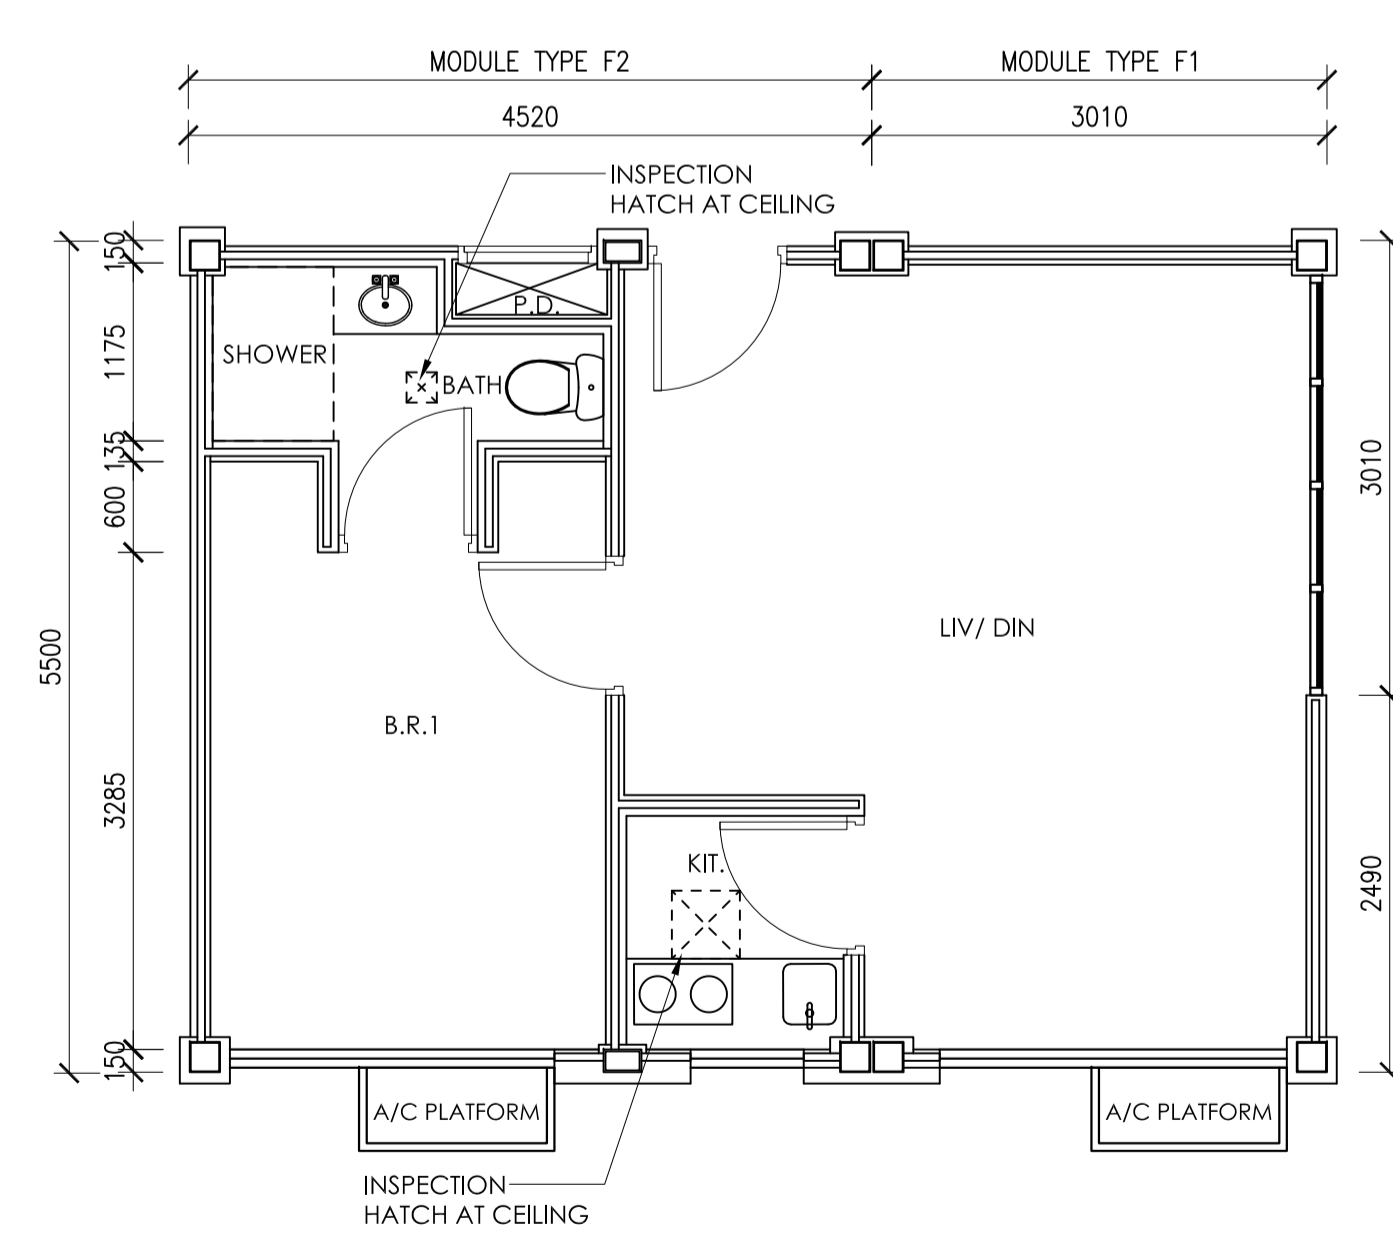

06 MODEL NO. TYPE F

1 : 50

REV	DATE	BY	APP	DESCRIPTION

CLIENT  
**CNQC**  
 青建智造(香港)有限公司  
 CNQC Intelligent Construction (HK) Limited

AUTHORIZED PERSON / ARCHITECT,  
 STRUCTURAL BUILDING SERVICES CONSULTANT  
**ARUP**

AP. SIGNATURE AND STAMP CHOP

PROJECT  
 PRE-ACCEPTANCE FOR  
 CNQC MARISTAR STEEL  
 MIC SYSTEM  
 (MODEL NO. CM276065)

DRAWING TITLE  
 TYPICAL MODULES PLAN

DRAWN	CHECKED	APPROVED
GC	TC	GH
SCALE	DATE	STATUS
1 : 50	6/2/2020	BD

JOB NO.	DRAWING NO.	REV.
276065	A_501	01