




MODULE TYPE A1 – PLAN
(SCALE 1:50)

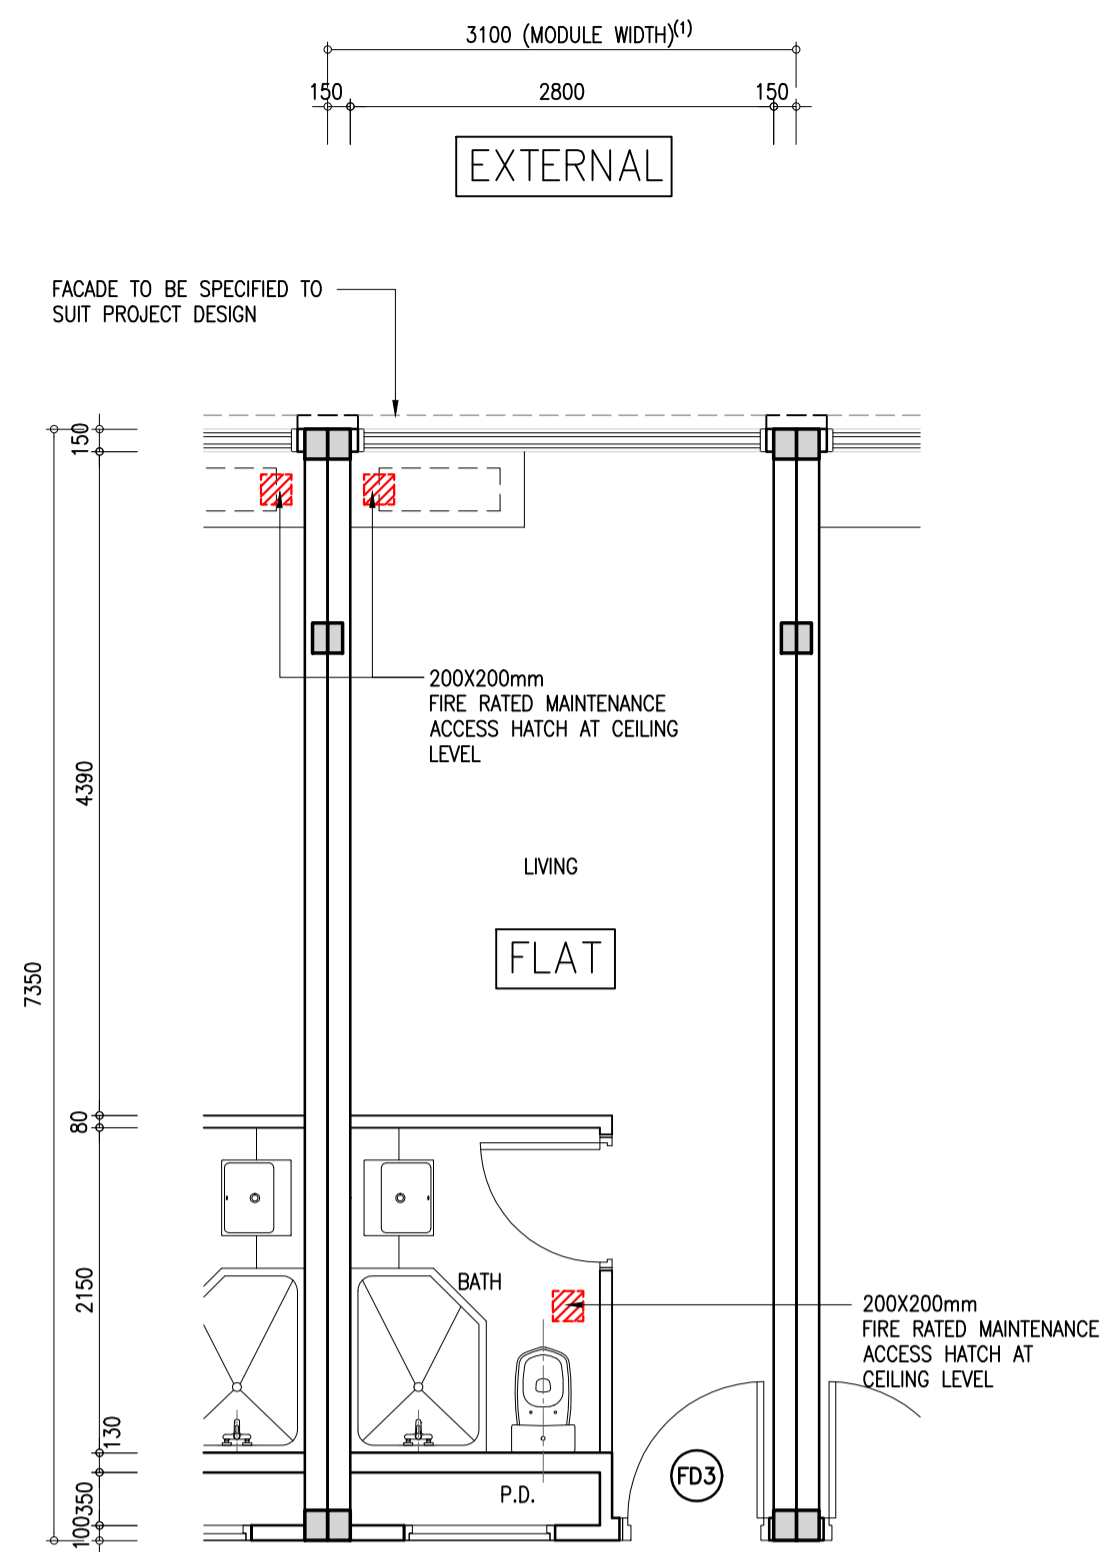


MODULE TYPE B1 – PLAN
(IDENTICAL OF TYPE A1 BUT MIRRORED)
(SCALE 1:50)

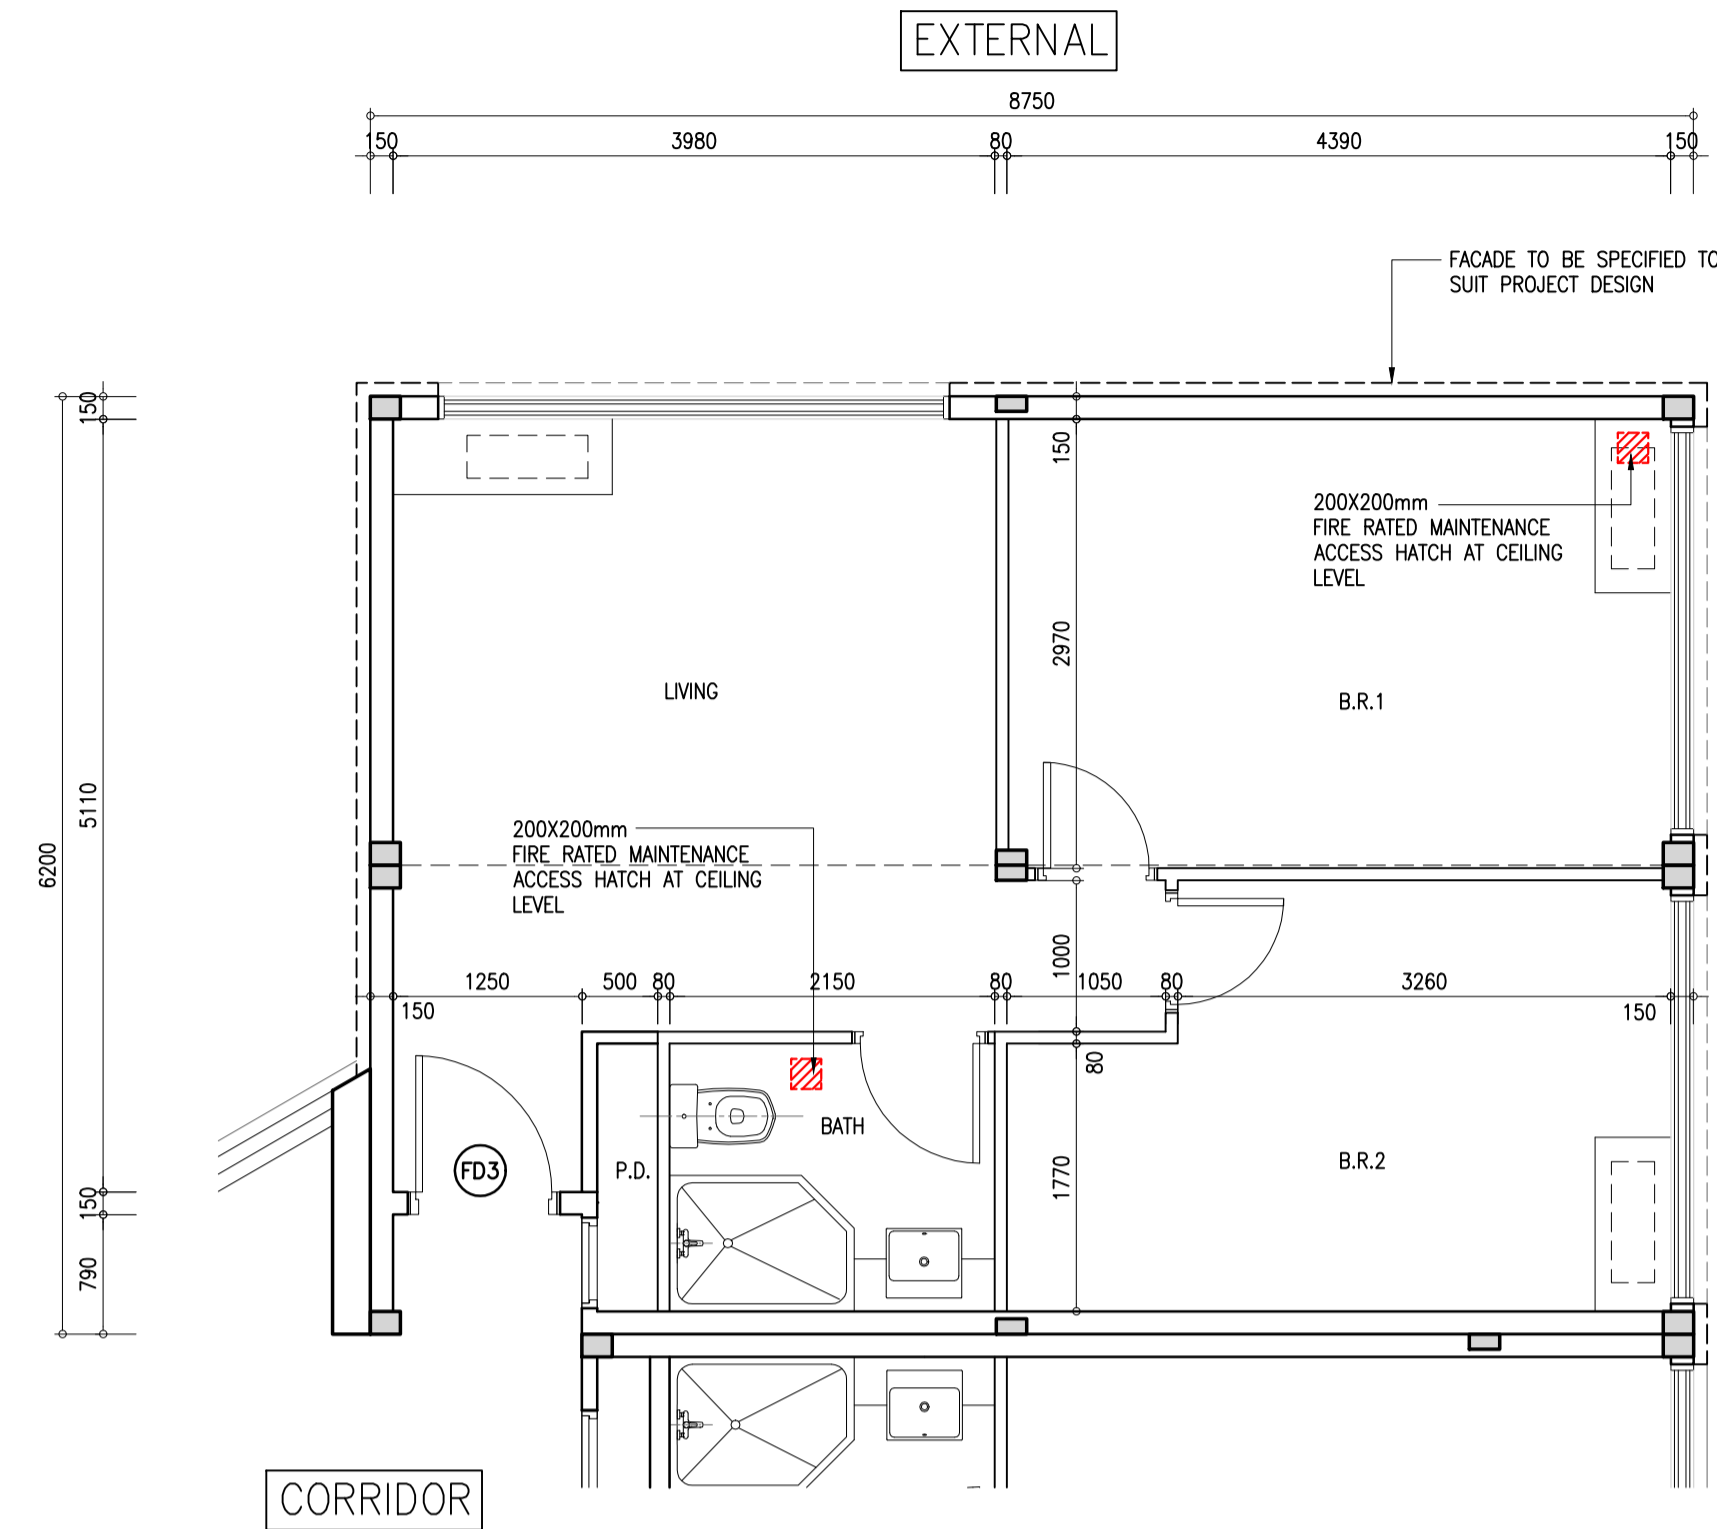


MODULE TYPE C – PLAN
(SCALE 1:50)

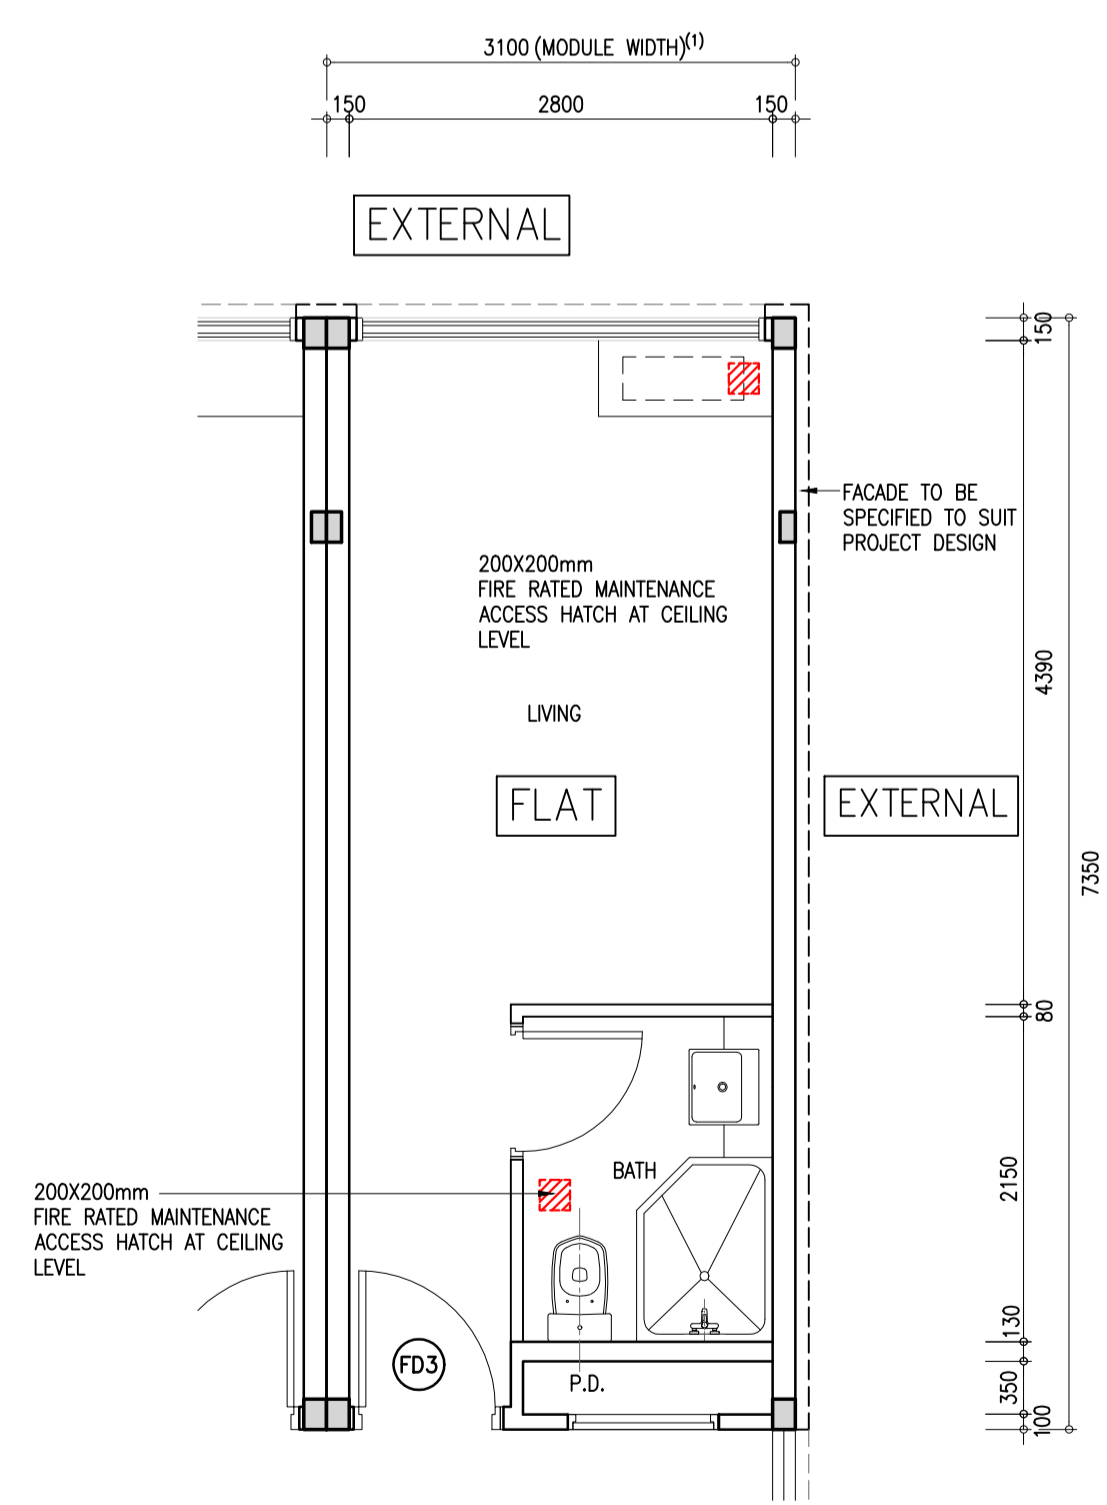

MODULE TYPE A2 – PLAN
(SCALE 1:50)

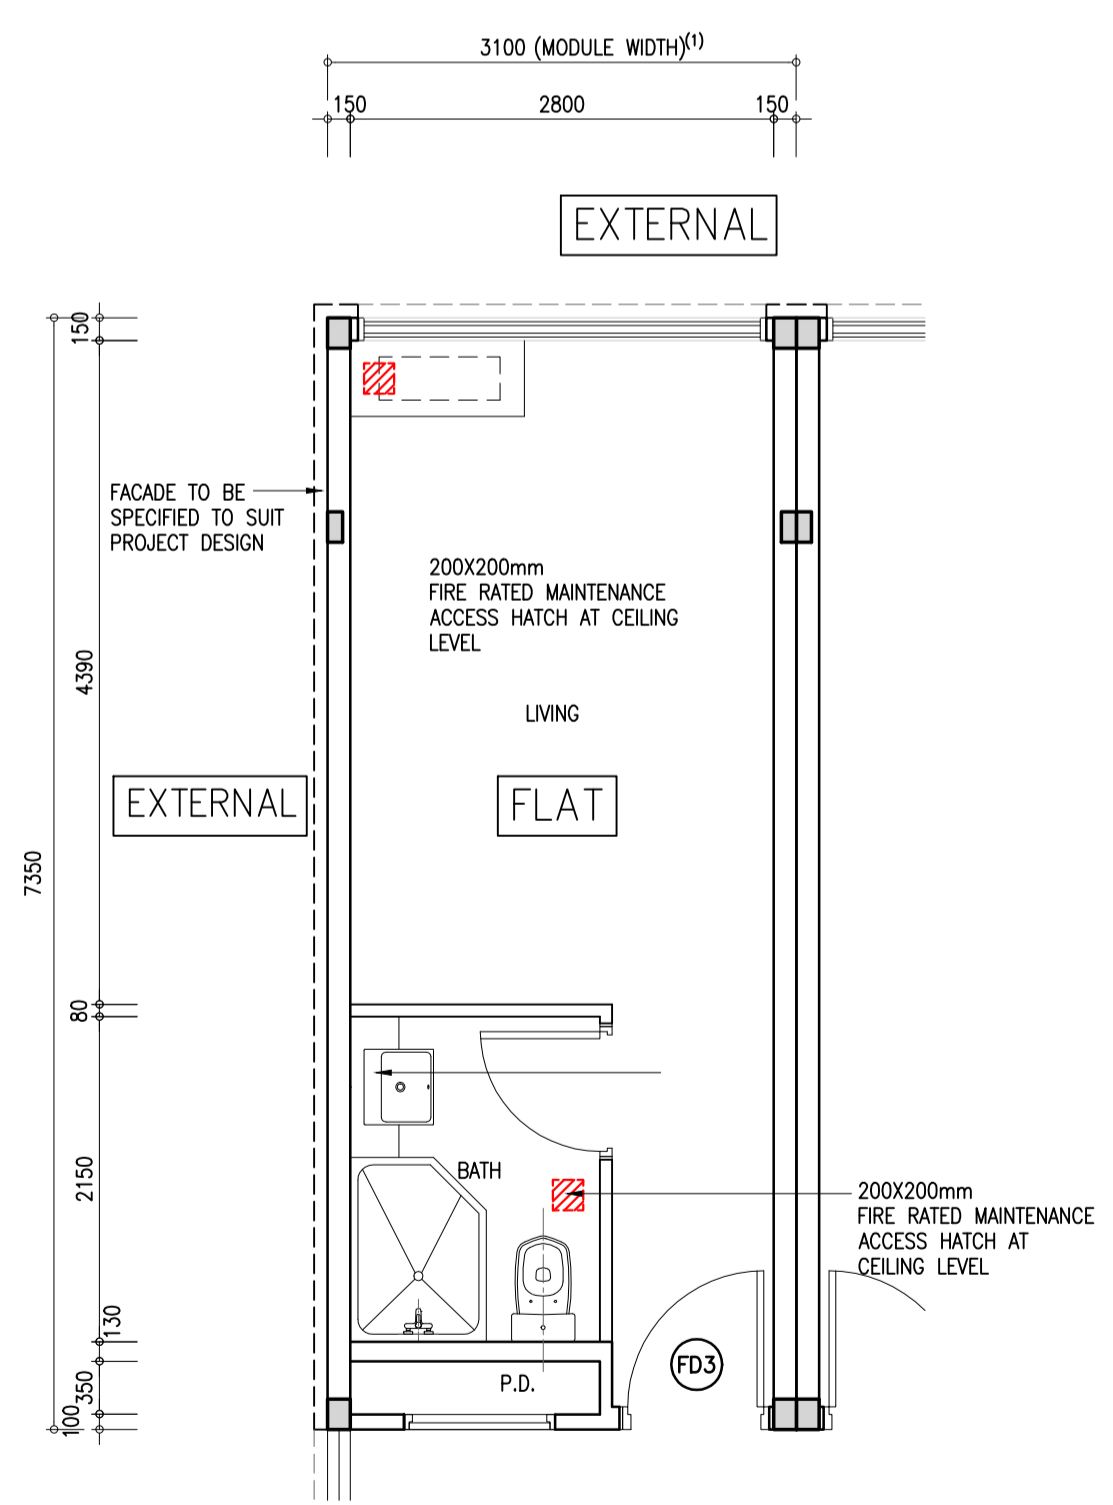

MODULE TYPE B2 – PLAN
(IDENTICAL OF TYPE A2 BUT MIRRORED)
(SCALE 1:50)

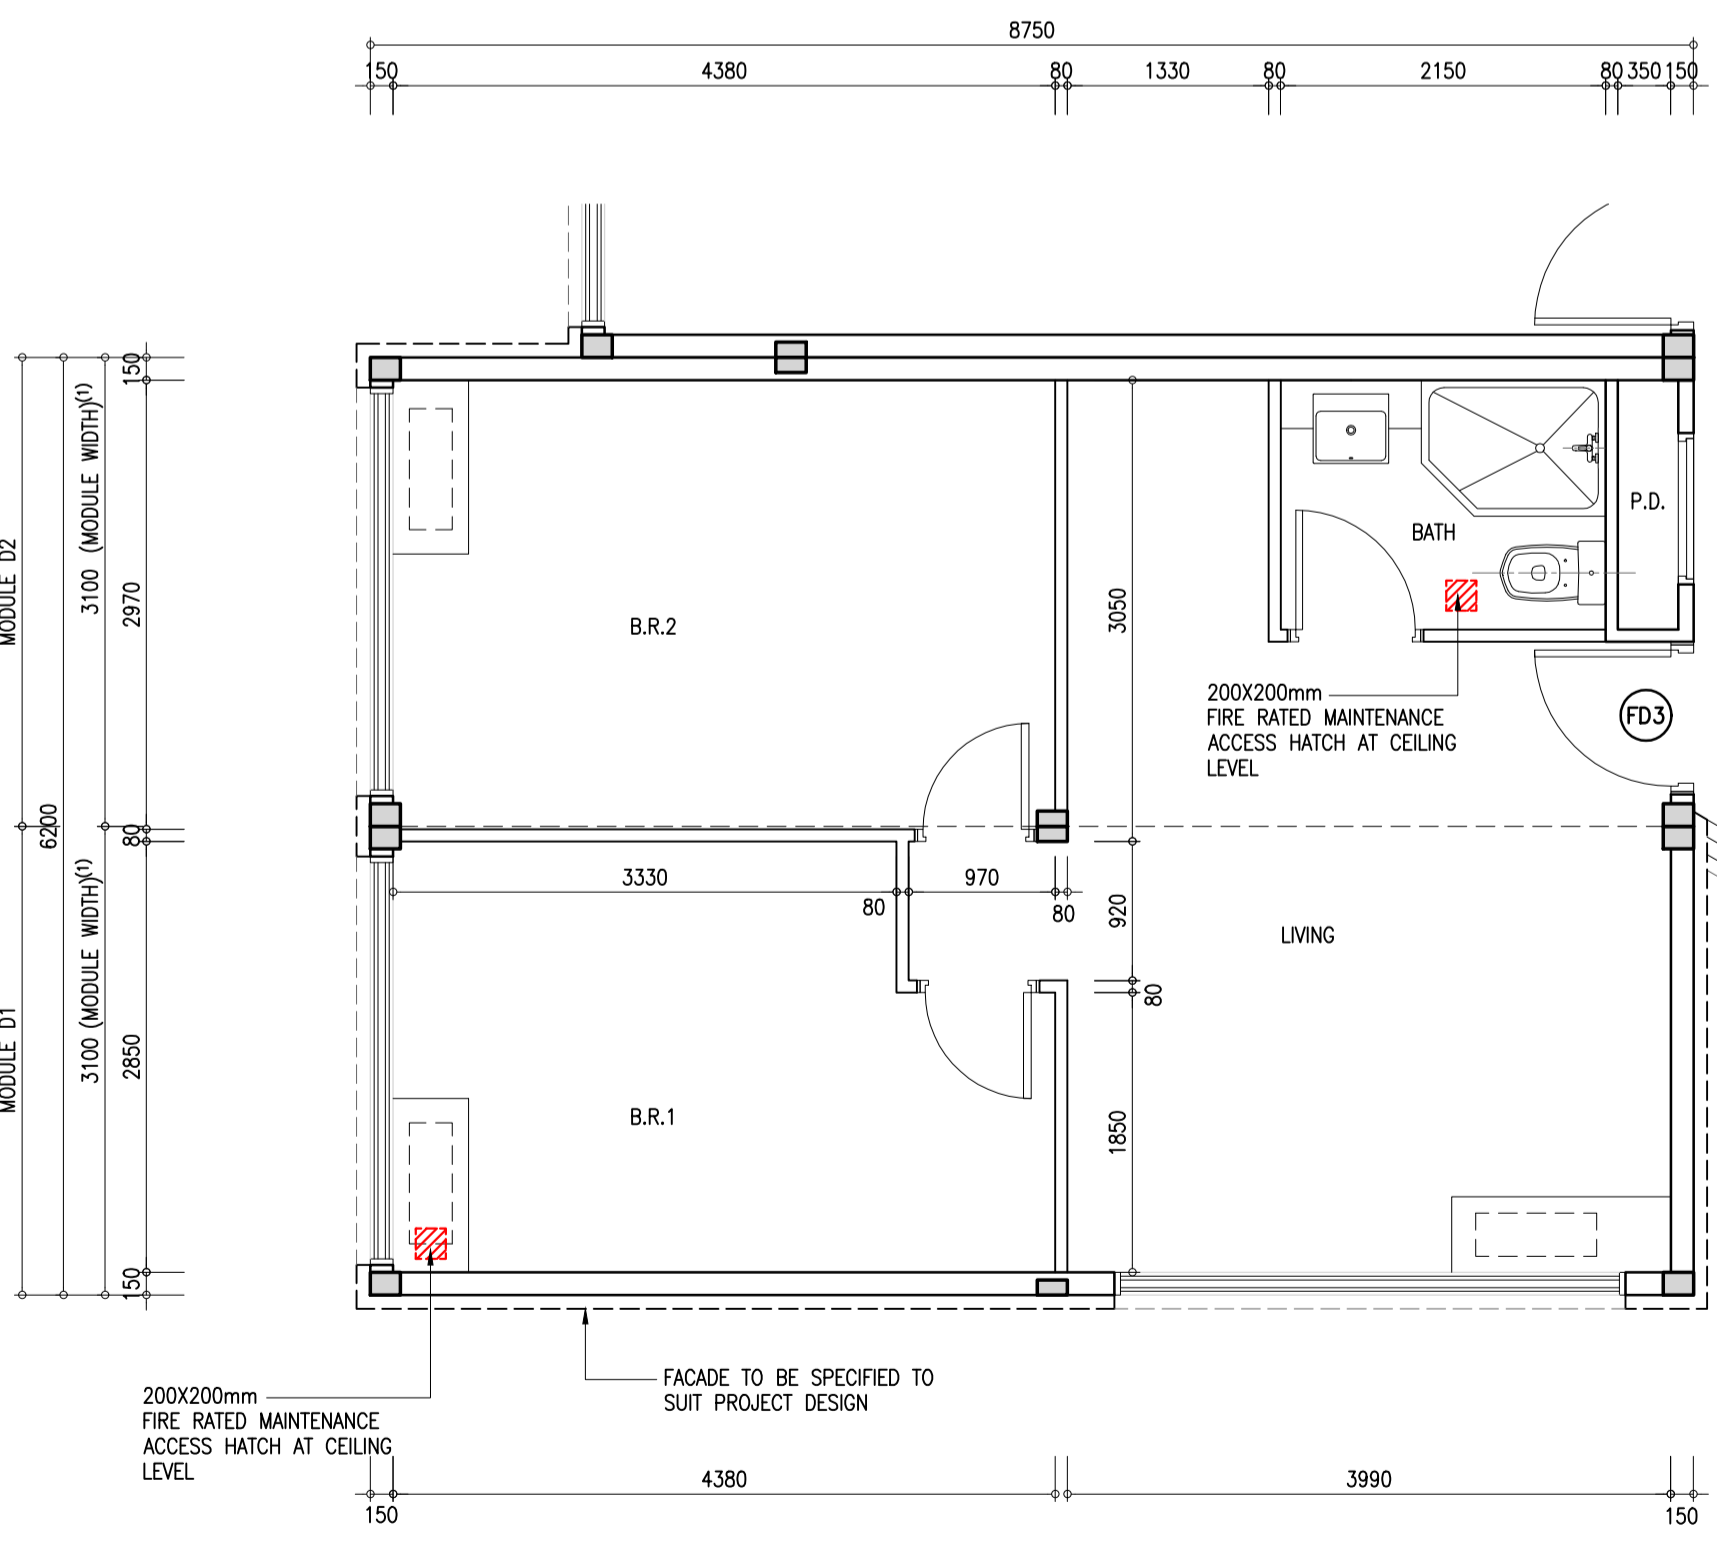

MODULE TYPE D – PLAN
(SCALE 1:50)

NOTES:
1. DIMENSION INCLUDES 10mm GAP EACH ON BOTH SIDES OF MODULE WALLS. ACTUAL WIDTH OF 3100mm (W.) SHALL BE DEDUCTED BY 20mm MODULE GAPS.
2. DIMENSION INCLUDES 7.5mm GAP EACH ON UPPER & BOTTOM SIDES OF MODULE FLOORS. ACTUAL HEIGHT OF 3000mm (H.) SHALL BE DEDUCTED BY 15mm MODULE GAPS.
3. READ THIS DRAWING IN CONJUNCTION WITH STRUCTURAL DRAWINGS FOR FRAMING AND CONNECTION DETAILS.

| B.D. REF. | | | | |
|-------------|-------------------------|-----|-------------------------|------|
| F.S.D. REF. | | | | |
| REVISIONS | | | INITIAL AND DESIGNATION | |
| NO. | DESCRIPTION AND DATE | DWN | CKD | AUTH |
| - | 1st SUBMISSION 28-06-18 | | | |

| NAME | SIGNED | DATE |
|----------|--------|------|
| DRAWN | | |
| DESIGNED | | |
| CHECKED | | |
| APPROVED | | |

PROJECT NO. : 18026
PROJECT: PRE-ACCEPTANCE SUBMISSION OF CIMC STEEL MIC SYSTEM
DRAWING TITLE: TYPICAL MODULES PLAN
SCALE: 1 : 50 @A1
DRAWING NO. CIMC-L05-AR-201 (-)

CLIENT
CIMC MODULAR BUILDING SYSTEMS
LEVEL 26, 151 YANGJIN AVENUE, FENGJIANG DISTRICT, JIANGSU PROVINCE, GUANGDONG, P.R. CHINA
T: +86 750 8858 327
F: +86 750 8858 301
www.cimc-mbs.com

ARCHITECT / AUTHORIZED PERSON
LEIGH & ORANGE LTD.
801, DORSET HOUSE, TAIKOO PLACE, 979 KING'S ROAD HONG KONG
T: 852 2899 8000
F: 852 2898 0343
E: info@leighorange.com
www.leighorange.com

STRUCTURAL CONSULTANT / RSE
WSP
7/F, ONE KOWLOON, 1 WING YIEN STREET, KOWLOON BAY, HONG KONG
T: 852 2578 8888
F: 852 2586 9800
www.wsp.com

Signature of AP / RSE / RGE's
Designer:
Sign:

BD's OFFICIAL USE

PRE-ACCEPTANCE SUBMISSION