



MODULE NO.:
TYPE A1 / A1M

MODULE NO.:
TYPE B1 / B1M

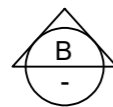


TYPICAL MODULE PLAN

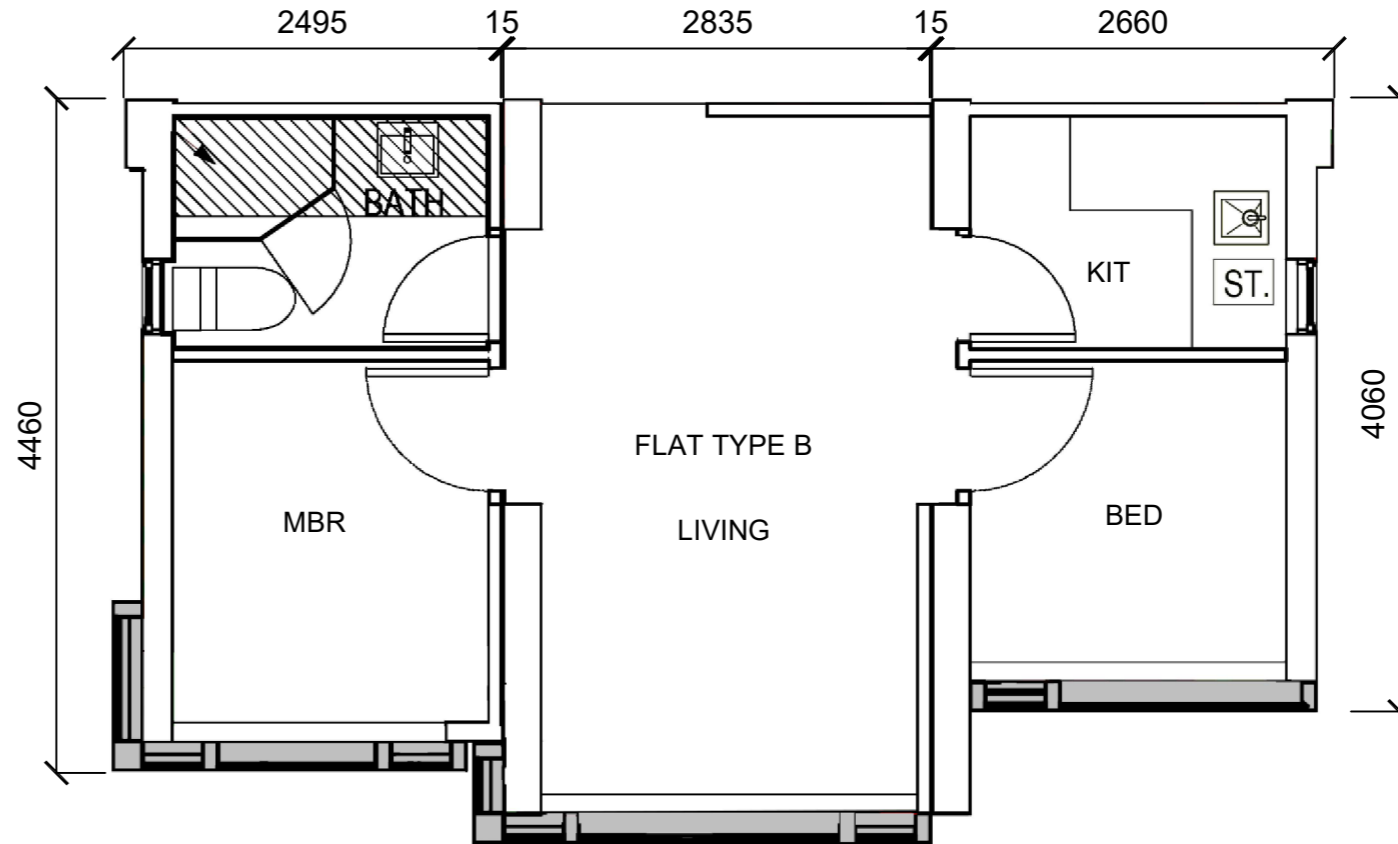


MODULE NO.:
TYPE A2

MODULE NO.:
TYPE B2


MODULE NO.:
TYPE A3

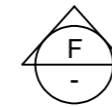

TYPICAL MODULE PLAN

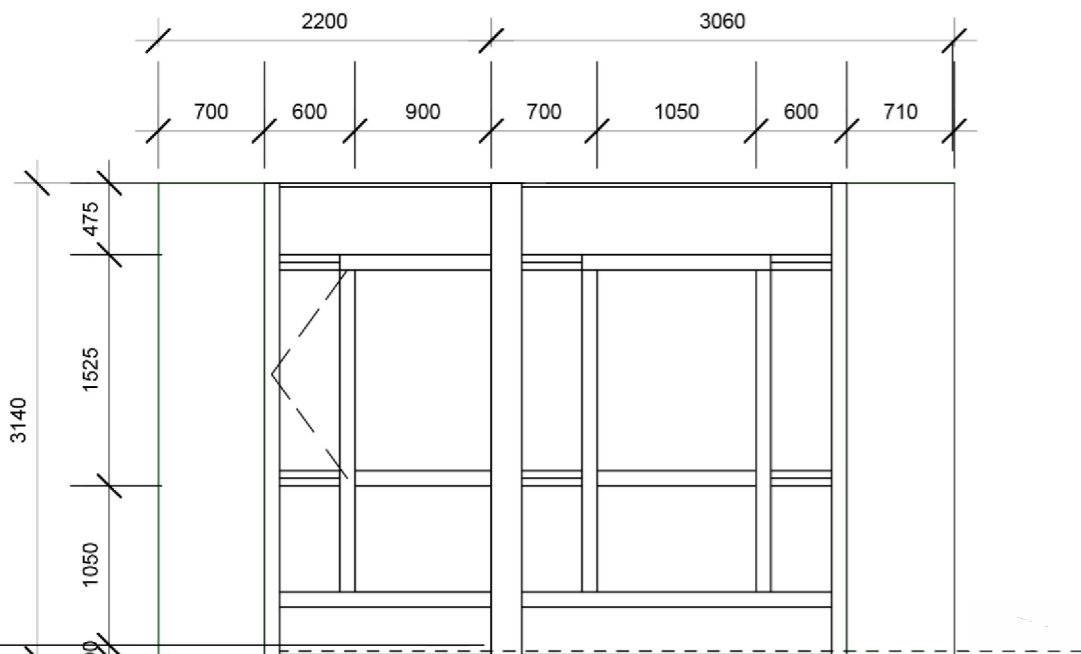

ELEVATION - B

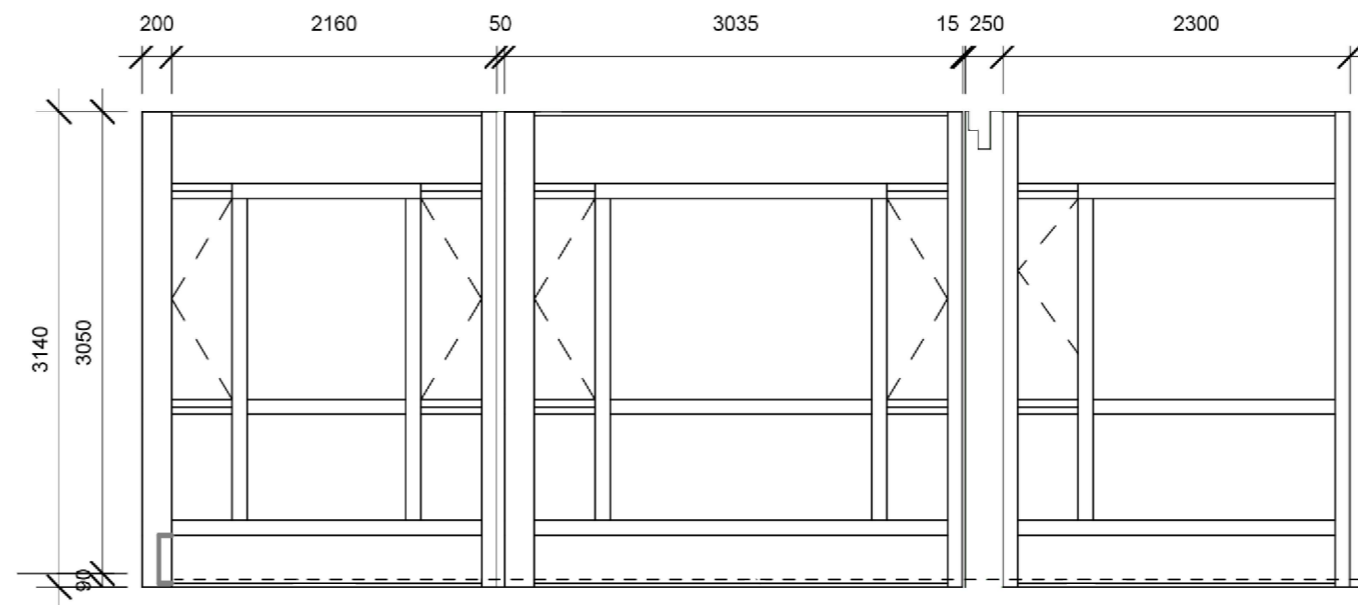

ELEVATION - F

B.D. REF.		
F.S.D. REF.		
NOTES: 1. DO NOT SCALE THIS DRAWING; 2. FIGURED DIMENSIONS ARE TO BE FOLLOWED; 3. READ THIS DRAWING IN CONJUNCTION WITH THE ARCHITECTS SPECIFICATION & CONDITION OF CONTRACT; 4. THIS DRAWING SHALL NOT BE USED FOR CONSTRUCTION PURPOSES UNLESS OTHERWISE CERTIFIED; 5. THIS DRAWING AND DESIGN ARE COPYRIGHT AND NO PORTION MAY BE REPRODUCED WITHOUT THE WRITTEN PERMISSION OF THE ARCHITECTS.		
REV.	DATE	DESCRIPTION
MIC SUPPLIER WHS 榮康順企業有限公司 Wing Hong Shun Enterprises Limited		
ARCHITECT OIYN LIMITED FOR ARCHITECTS & ASSOCIATES 3/F, BLOCK A, CHEONG FAT FACTORY BUILDING, NO.285-271 UN CHAU STREET, HONG KONG TEL: 3489-1889 FAX: 2522-9409 EMAIL: ARCHITECT@OIYN.COM.HK		
STRUCTURAL ENGINEER WILSON & ASSOCIATES LIMITED ROOM 1707-08, NEW TECH PLAZA, 24 TW 180 ST, SAN PO KOWLOON, TEL: 2389-0818		
BUILDING SERVICES ENGINEER		
AP PUNG BRIAN PAK YAN Authorized Person		
RSE		
PROJECT: MODULAR INTEGRATED CONSTRUCTION (MIC) SYSTEM IN 40 STOREYS HIGH RISE RESIDENTIAL BUILDING MODEL NO.: WHSRC40		
DRAWING TITLE: MODULE NO.: TYPE A1/ A1M, TYPE B1 / B1M, TYPE A2, B2 & A3		
DRAWN BY KP	SCALE 1:50	
CHECKED BY BF	DATE 03 APR 2023	
JOB No. A-2218	DWG. NO. WFO1	REVISION
B.D.'S OFFICIAL USE		