
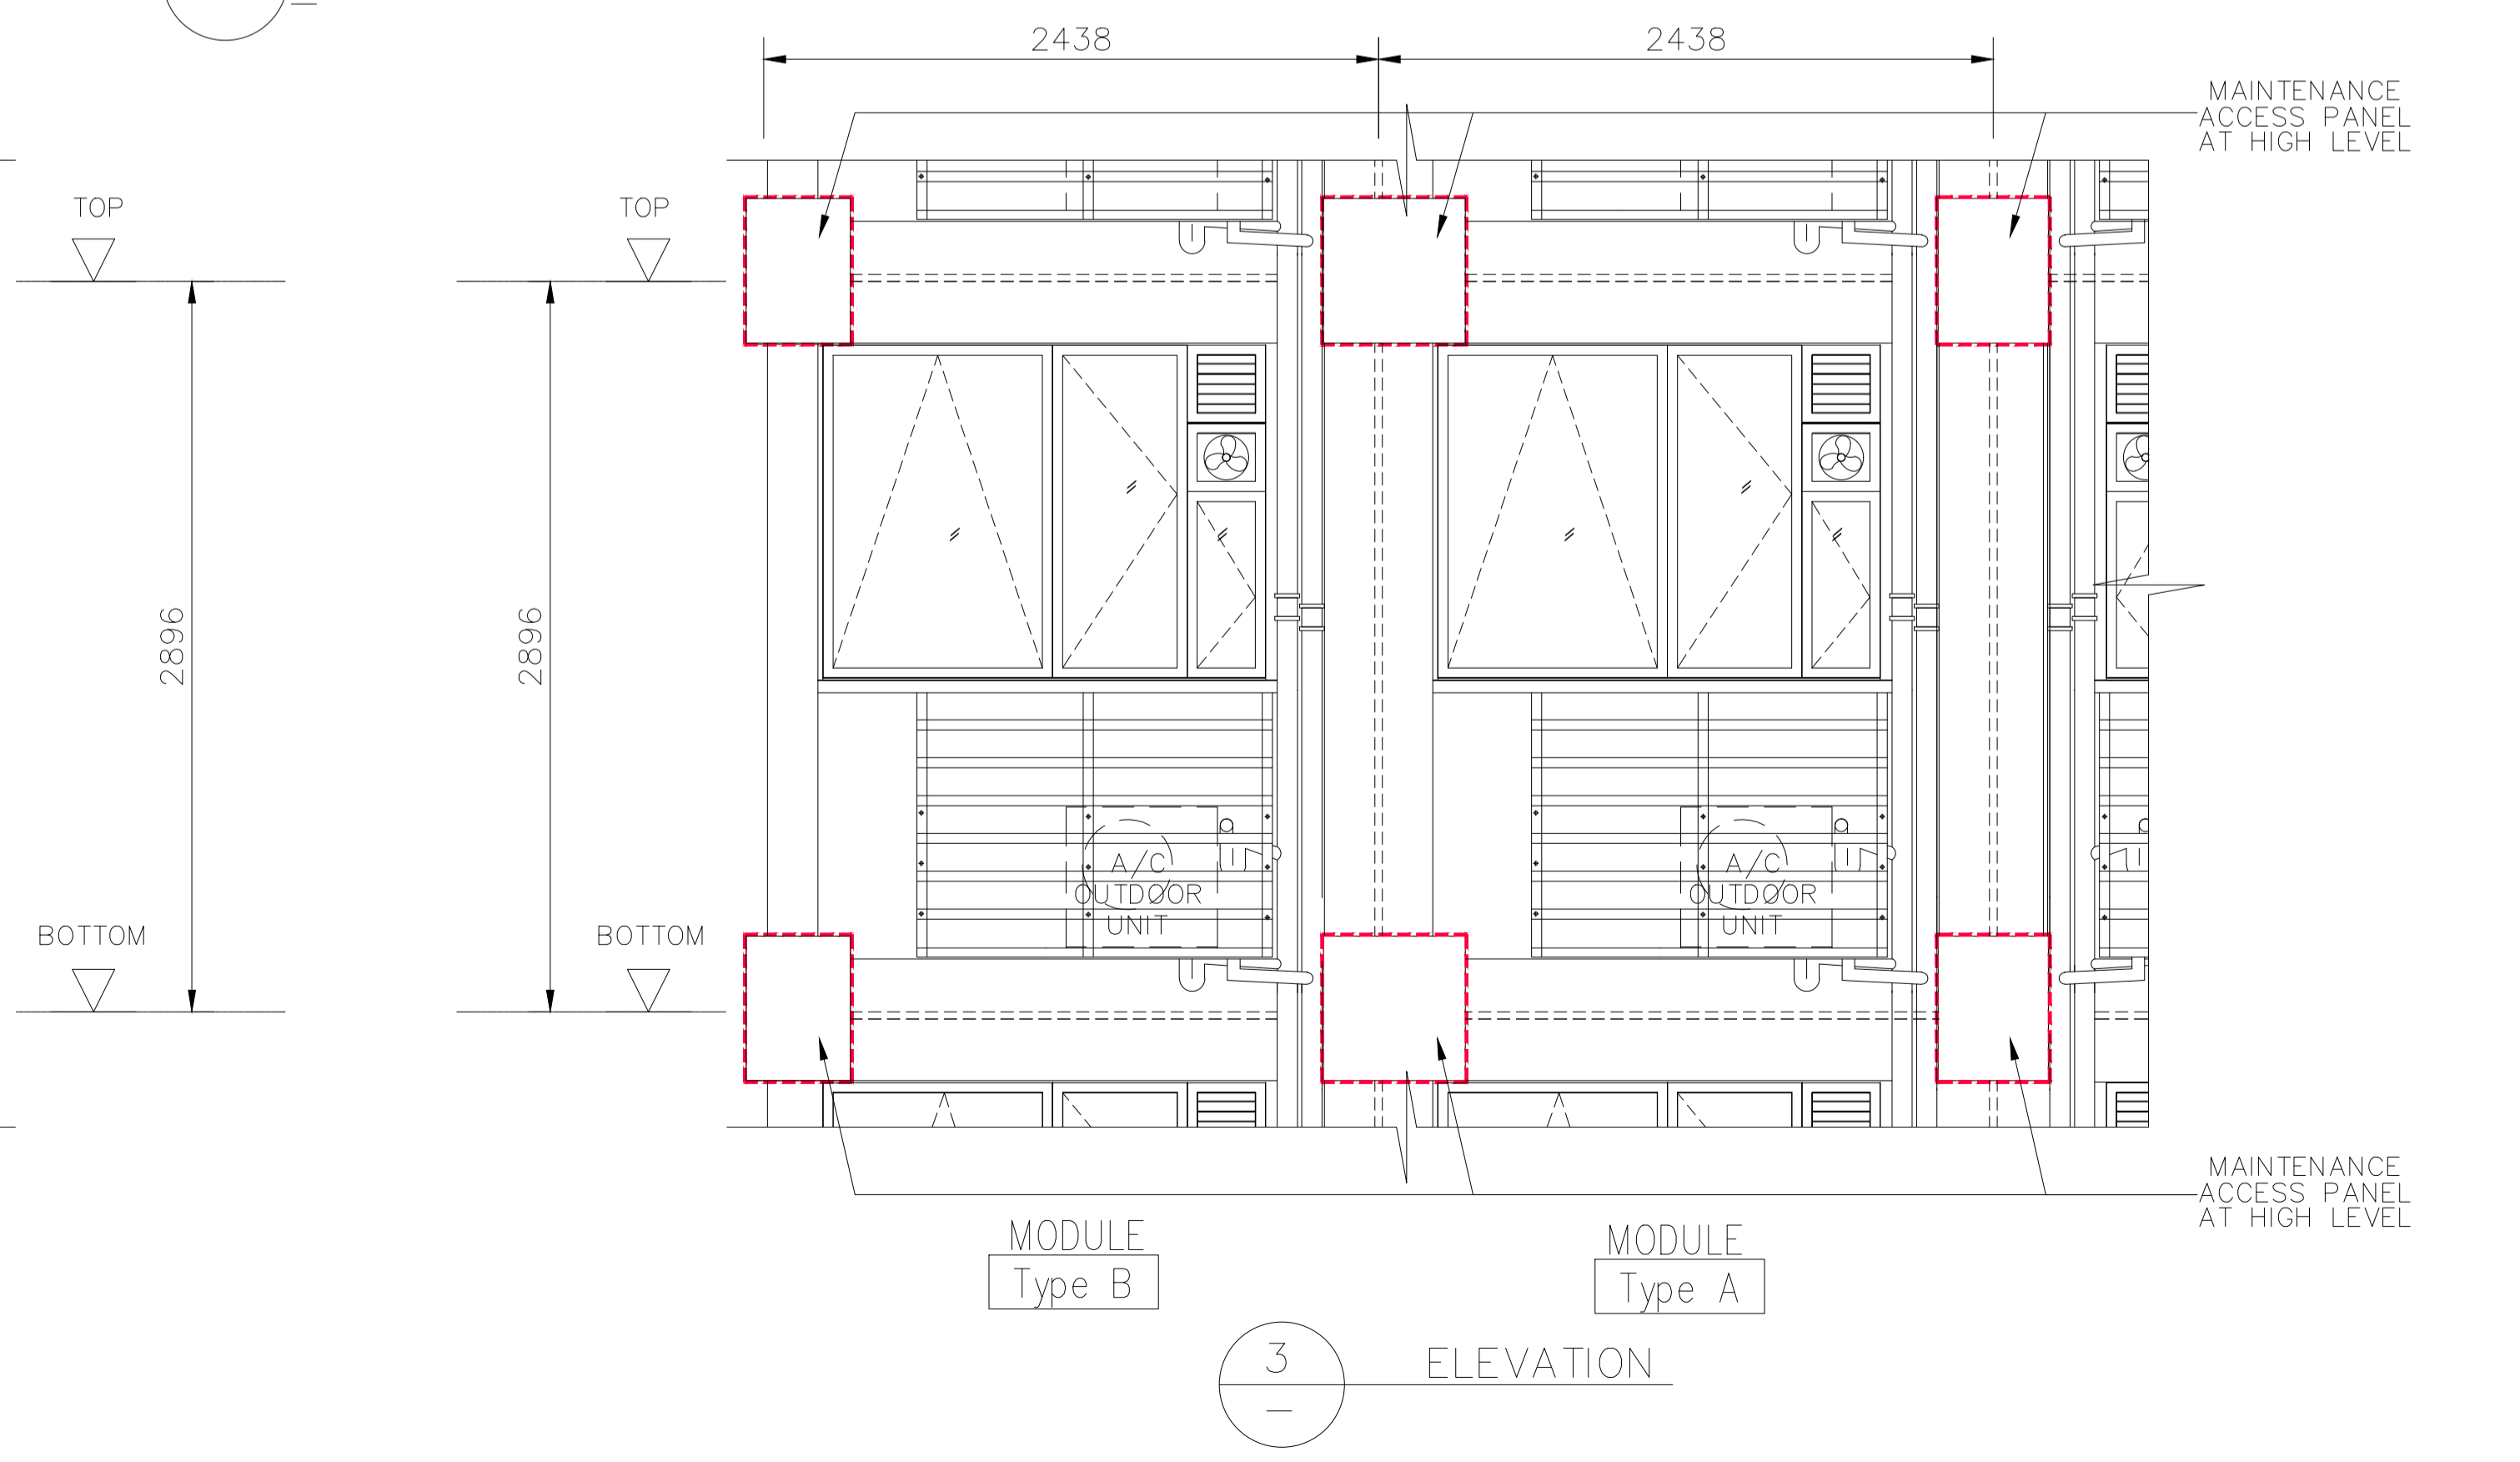


LEGEND :

--- PLAN VIEW - MAINTENANCE ACCESS PANEL

--- ELEVATION VIEW - MAINTENANCE ACCESS PANEL

1 PLAN

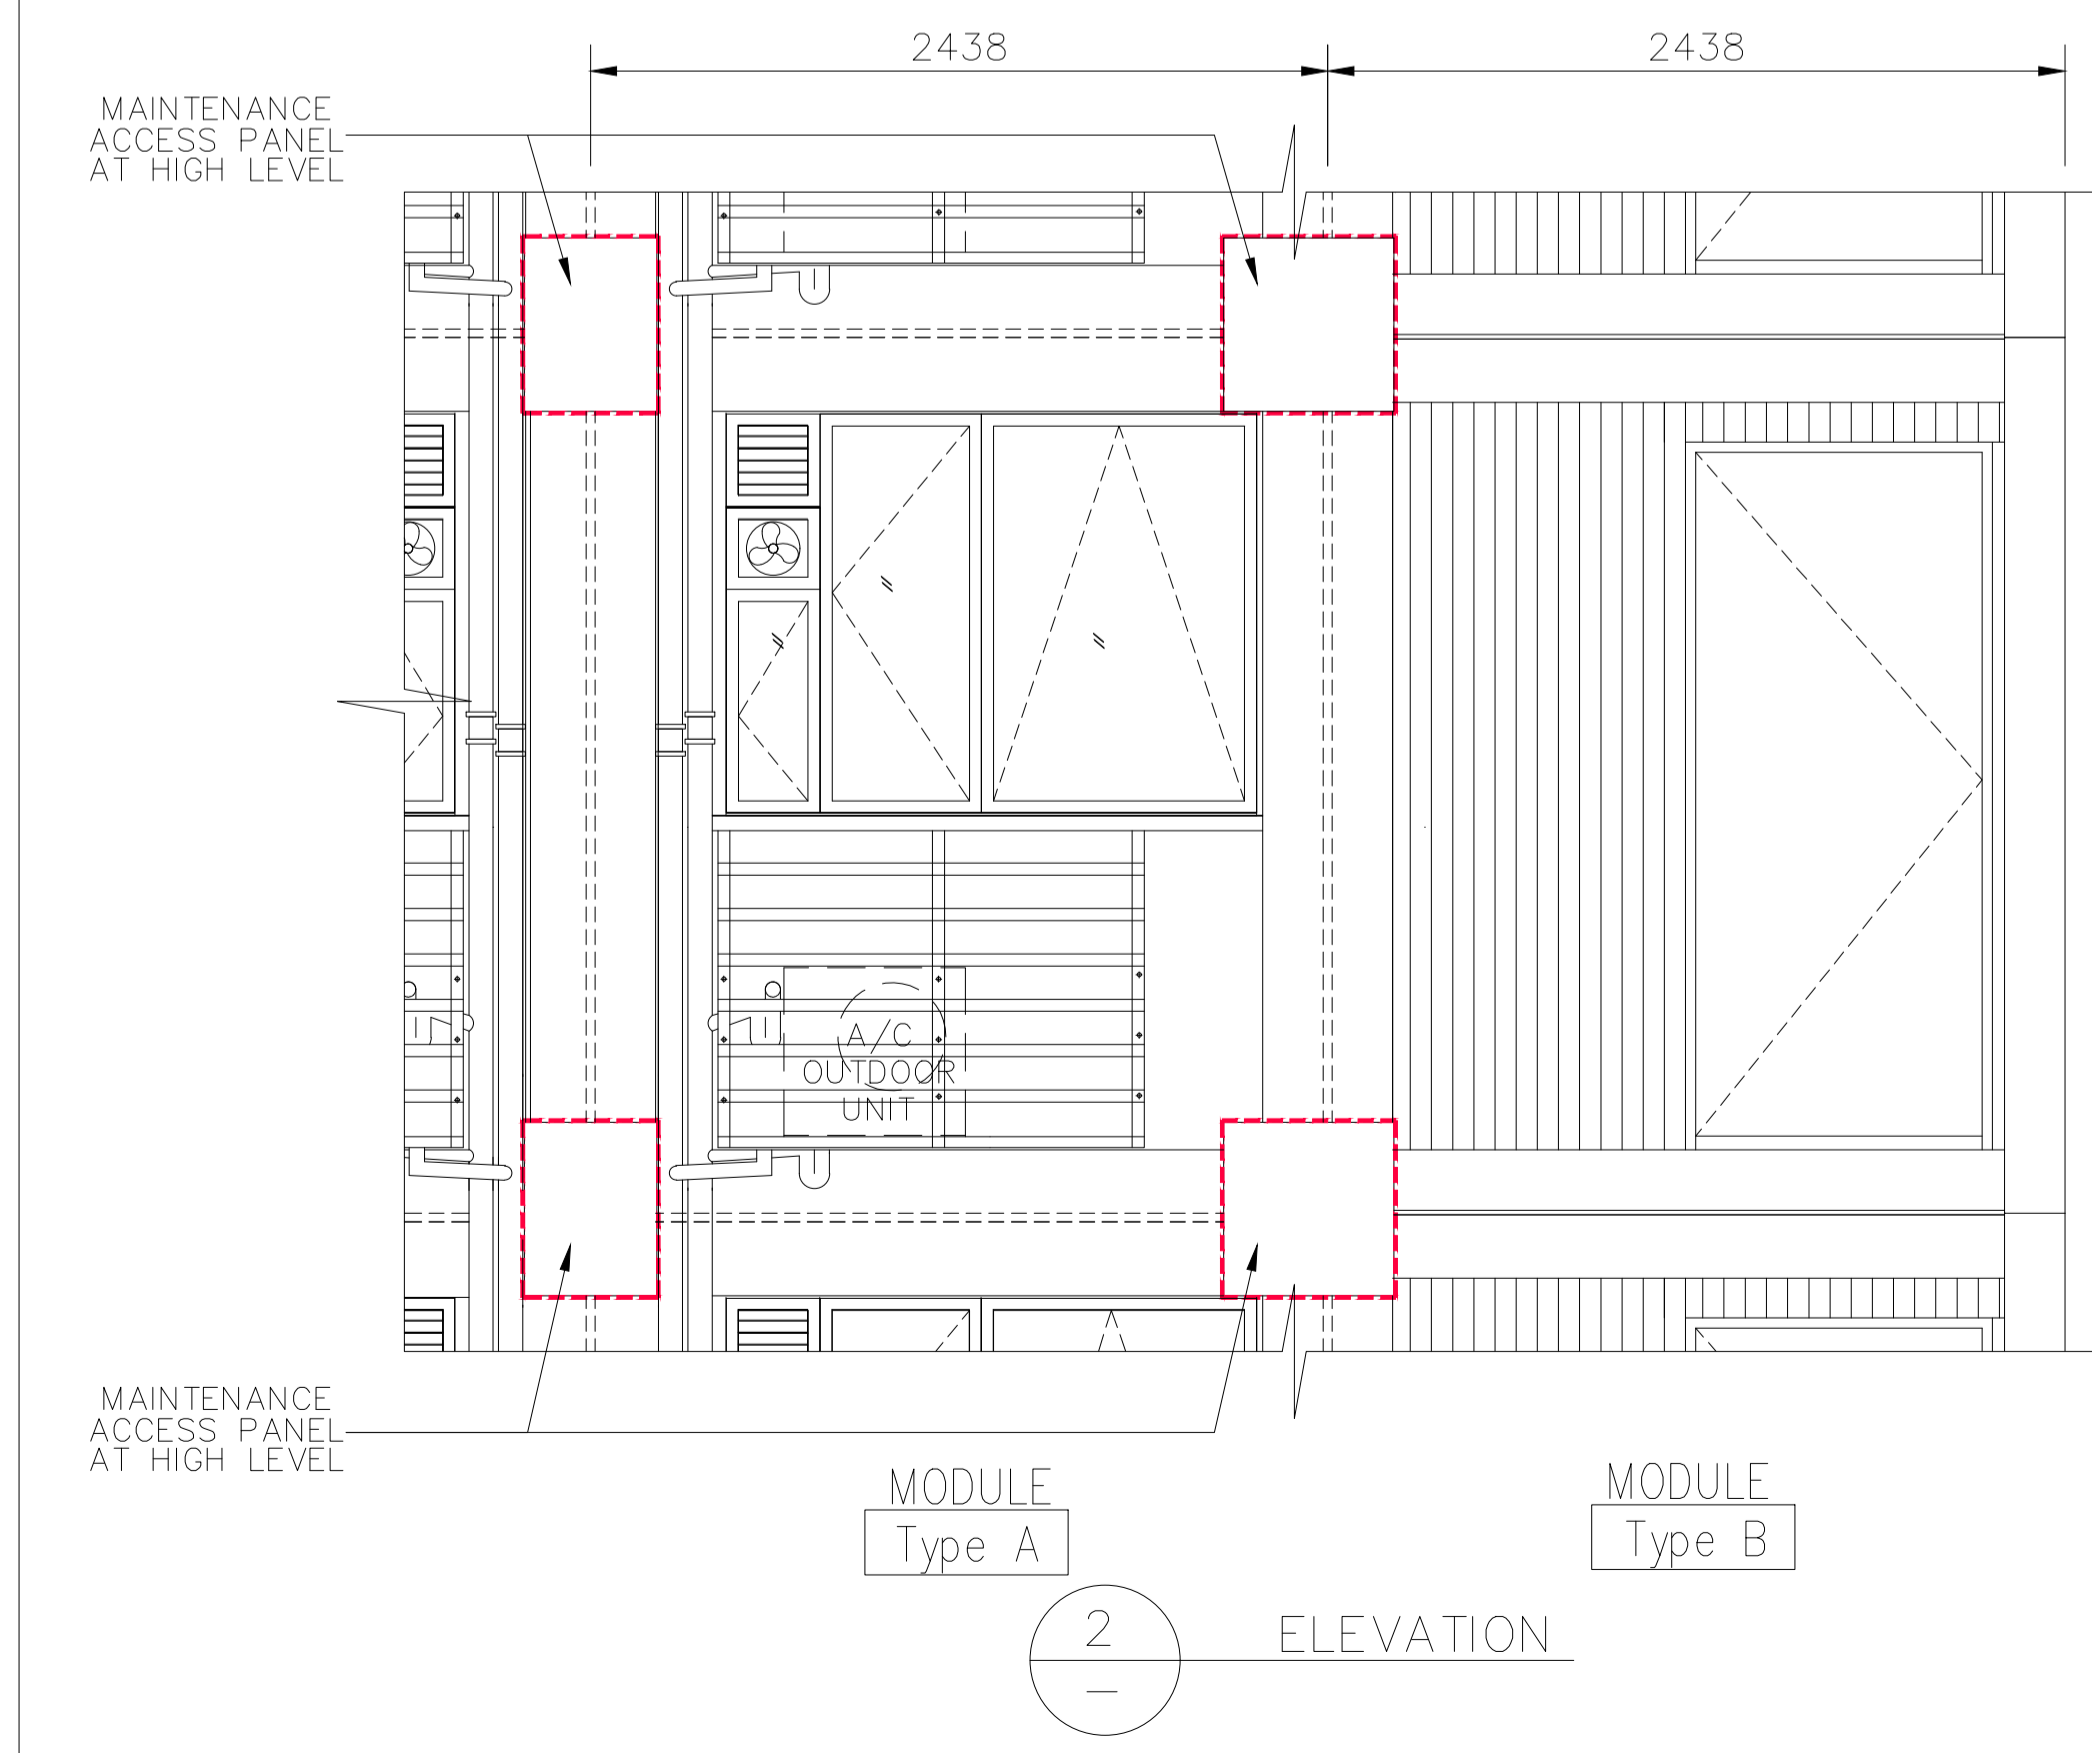

B.D. REF.

F.S.D. REF.

NOTES:

- DO NOT SCALE THIS DRAWING;
- FIGURED DIMENSIONS ARE TO BE FOLLOWED;
- THIS DRAWING SHALL NOT BE USED FOR CONSTRUCTION PURPOSES UNLESS OTHERWISE CERTIFIED;
- THIS DRAWING AND DESIGN ARE COPYRIGHT AND NO PORTION MAY BE REPRODUCED WITHOUT THE WRITTEN PERMISSION OF THE ARCHITECTS.

REV.	DATE	DESCRIPTION

CLIENT

NOVADEKO
your world is our inspiration

AUTHORIZED PERSON

OIYN FOR ARCHITECTS & ASSOCIATES
3/F., BLOCK A, CHEONG FAT FACTORY BUILDING, NO.265-271 UN CHAU STREET, KLN. TEL: 3489-1990 FAX: 3020-9409

REGISTERED STRUCTURAL ENGINEER

WILSON & ASSOCIATES
1805, NEW TECH PLAZA, 34 TAI YAU STREET, KOWLOON, HONG KONG
TEL: 3619-0930 FAX: 3619-0931

PROJECT:

PRE-ACCEPTANCE FOR NOVA DEKO STEEL MODULAR INTEGRATED CONSTRUCTION (MODEL NO.: NDHK0018)

DRAWING TITLE:

TYPICAL MODULE PLAN AND ELEVATION (MODULE TYPE A & B)

DRAWN BY KA PO	SCALE 1:25(A1)
CHECKED BY BF	DATE 31/12/2018
JOB No. A-1808	DWG NO. NDHK-0018
	REVISION -

BD'S OFFICIAL USE

PRE-ACCEPTANCE SUBMISSION