
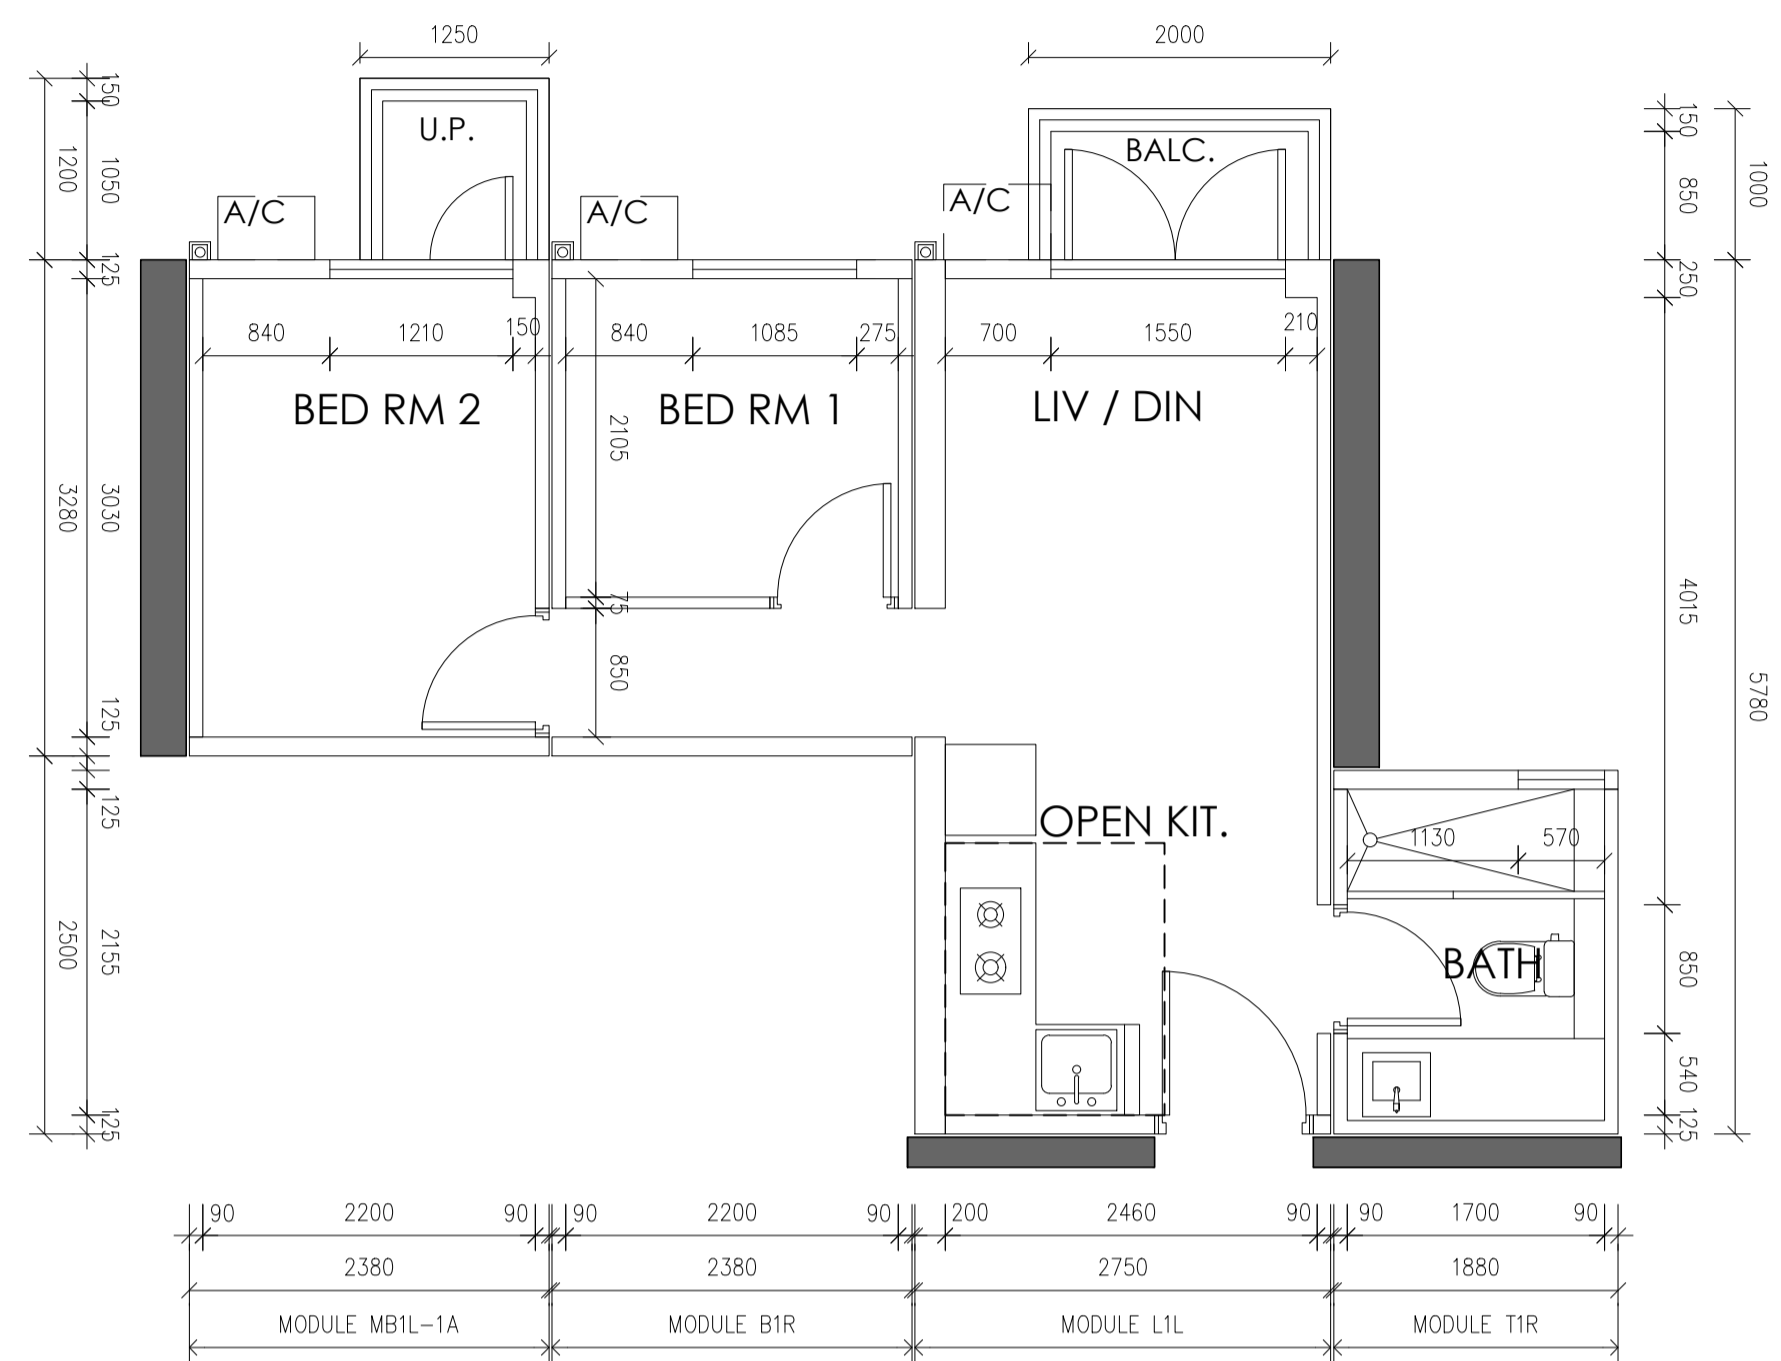
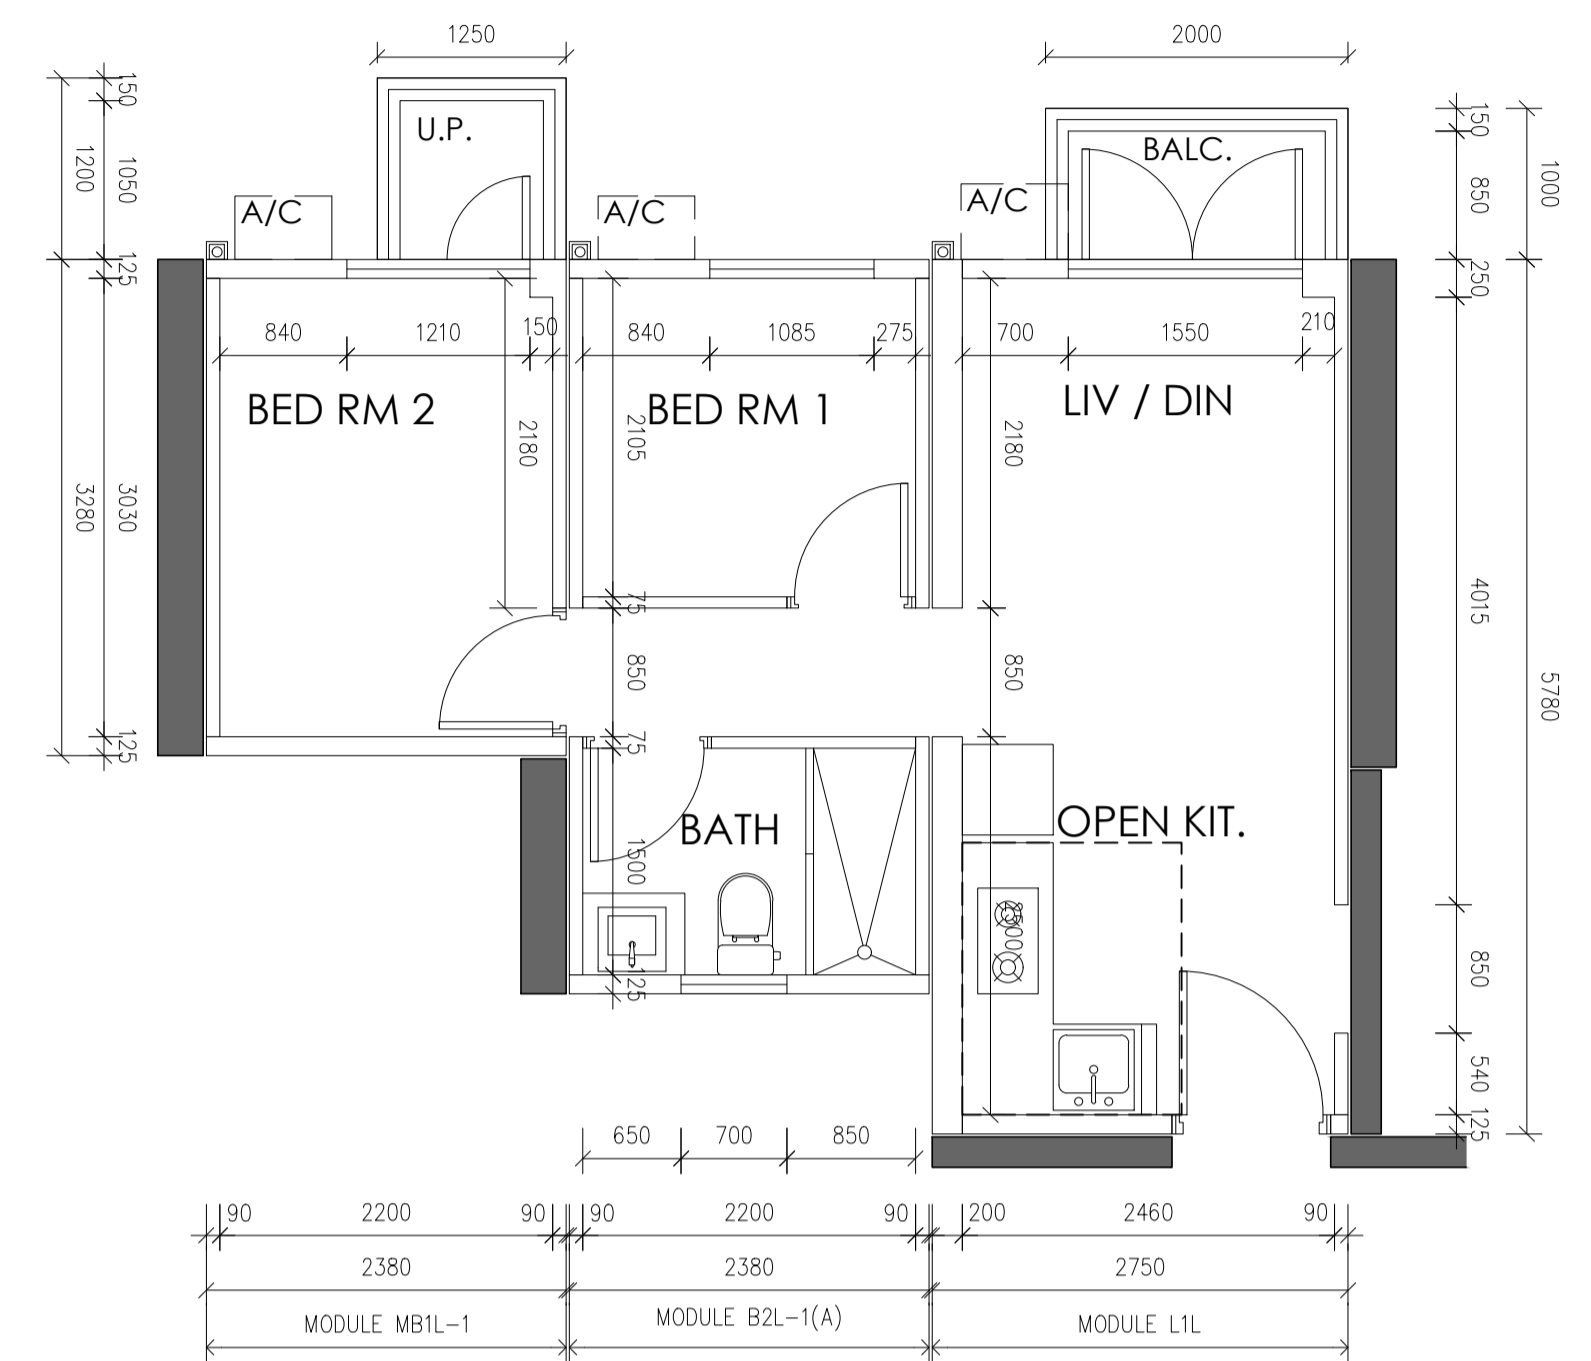


- NOTES:
1. ALL DIMENSIONS ARE IN MILLIMETERS UNLESS OTHERWISE NOTED
  2. DO NOT SCALE DRAWING
  3. ALL MEASUREMENTS SHOULD BE VERIFIED ON SITE
  4. THE OWNERSHIP OF THE COPYRIGHT OF THIS DRAWING IS RETAINED BY THOUSAND CONCEPT CREATIVE STUDIO LTD. WHOSE CONSENT MUST BE OBTAINED BEFORE ANY USE OR REPRODUCTION OF THE DRAWING OR ANY PART THEREOF CAN BE MADE


LEGEND:  
 PRECAST WALL (NON-MIC MODULE)




1 TYPICAL MODULE PLAN (MODULE NO. MB1L-1A, B1R, L1L & T1R)



2 TYPICAL MODULE PLAN (MODULE NO. MB1L-1, B2L-1(A) & L1L-1)

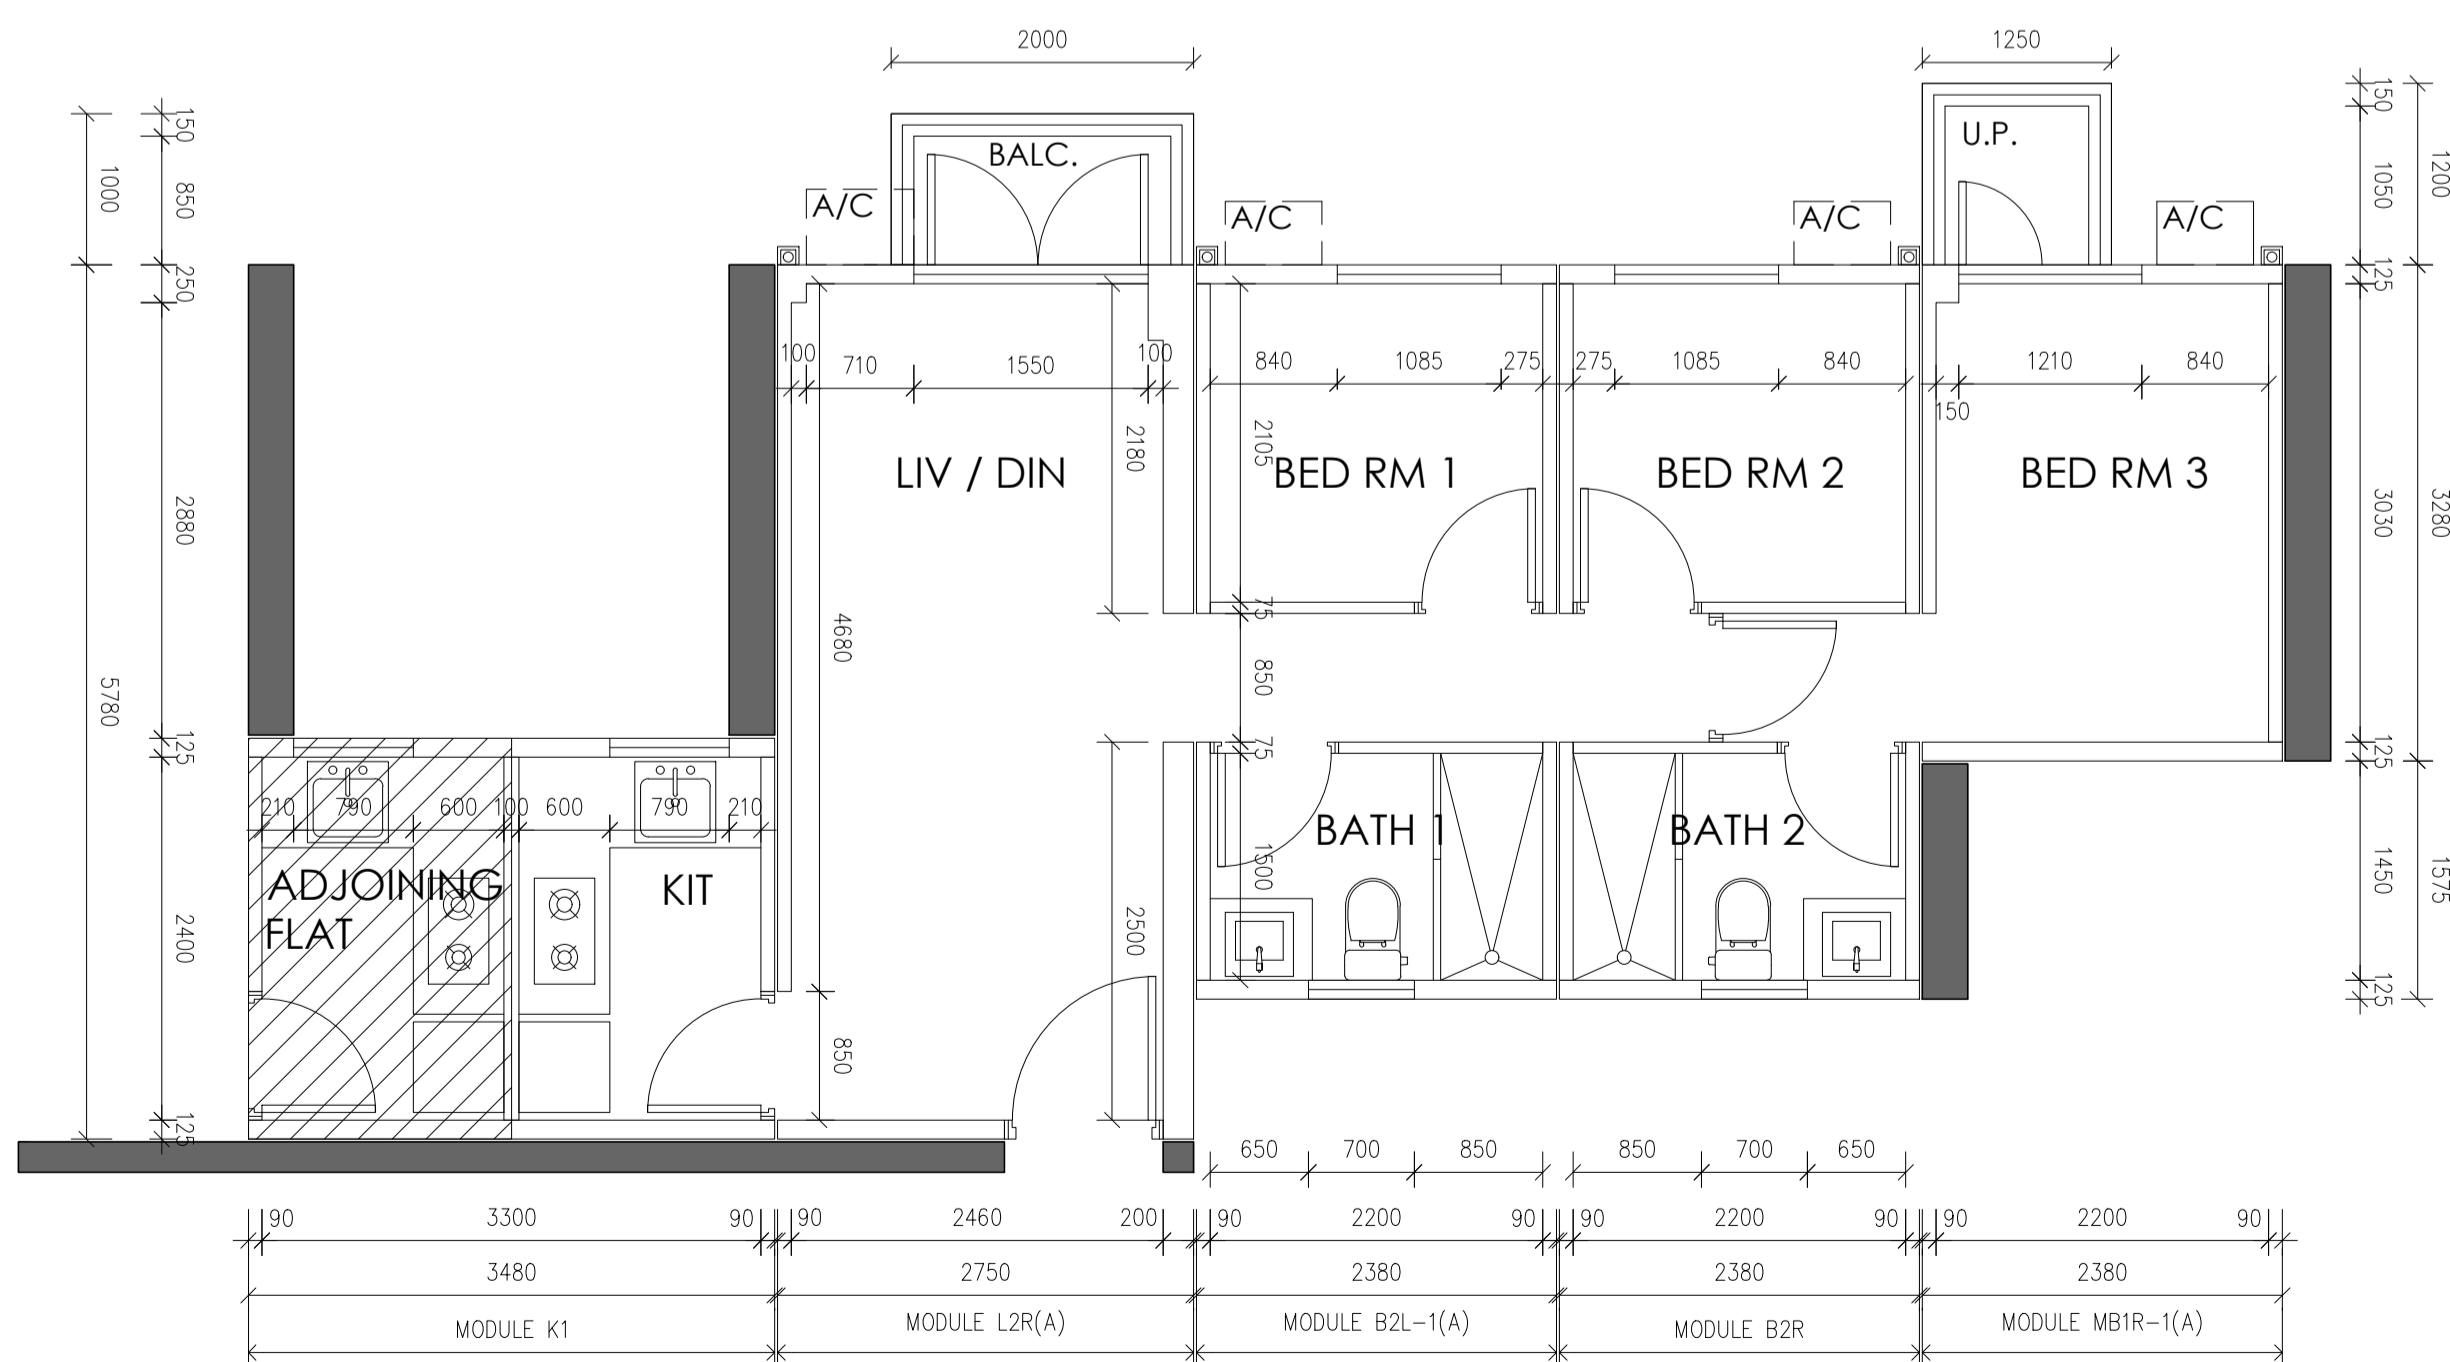

3 TYPICAL MODULE PLAN (MODULE NO. K1, L2R(A), B2L-1(A), B2R & MB1R-1(A))

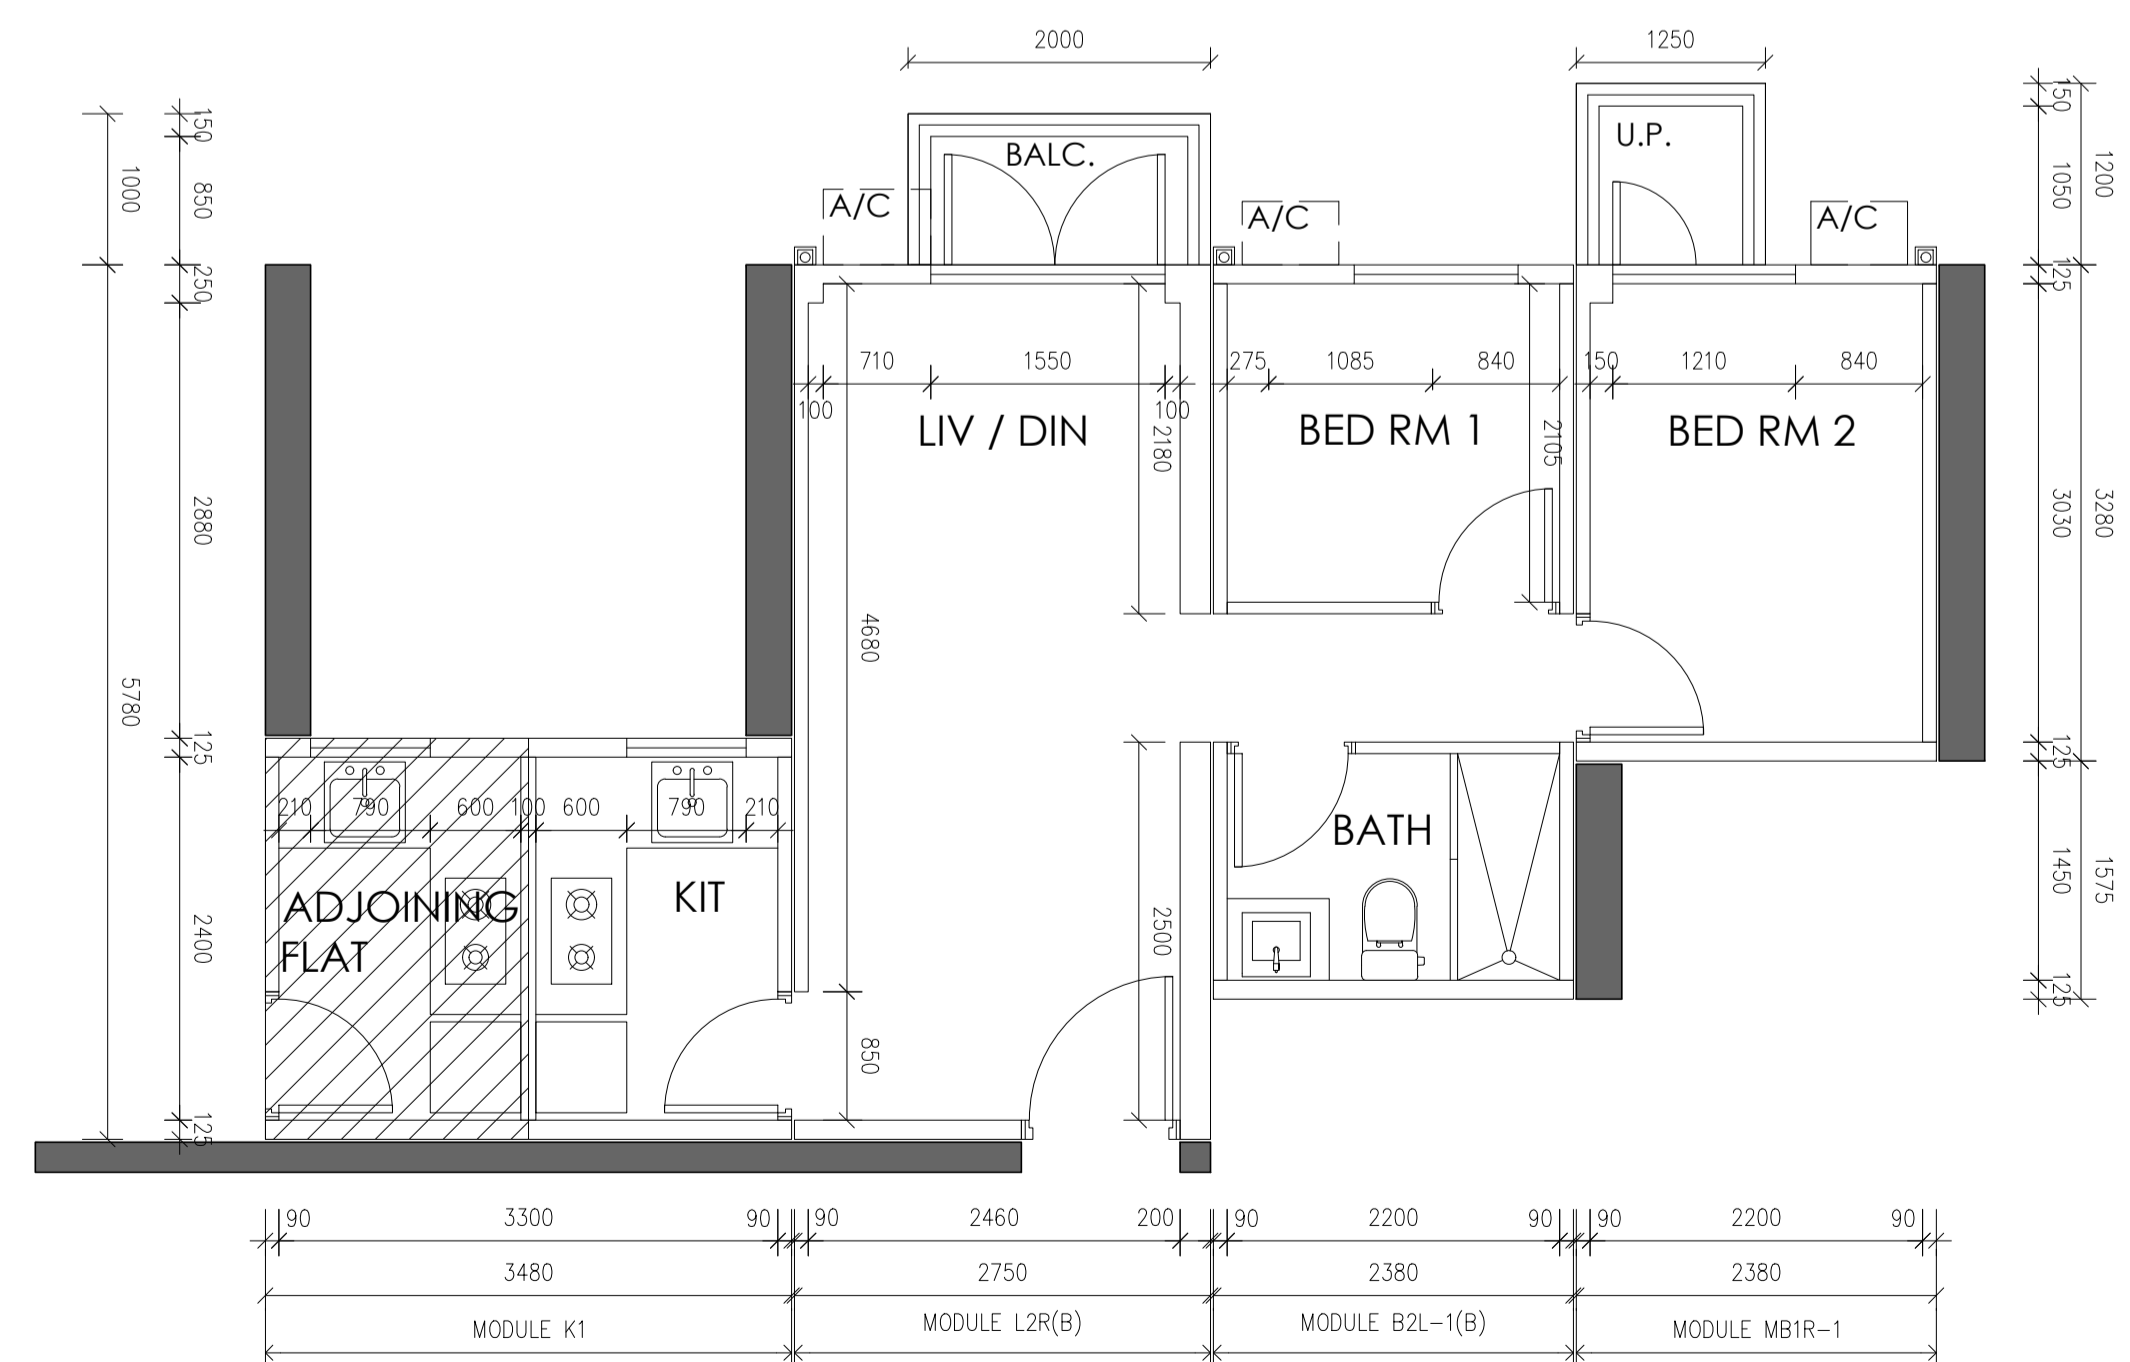

4 TYPICAL MODULE PLAN (MODULE NO. K1, L2R(B), B2L-1(B) & MB1R-1)

CLIENT:  
 精進建築有限公司  
 AGGRESSIVE CONSTRUCTION CO., LTD.

ARCHITECT:  
 THOUSAND CONCEPT  
 SE, Success Industrial Building, 17 Sheung Hei Street, San Po Kong, Kowloon TEL: 2398 8922  
 7/F, Guardian House, 2577 9023  
 32 Oi Kwan Road, Fax: 2895 2379 / 2895 3499  
 Wanchai, Hong Kong. E-mail: fugo@fugo.com.hk  
 Website: www.fugo.com

RSE:  
 FUGRO (HONG KONG) LIMITED  
 2577 9023  
 32 Oi Kwan Road, Fax: 2895 2379 / 2895 3499  
 Wanchai, Hong Kong. E-mail: fugo@fugo.com.hk  
 Website: www.fugo.com

E&M CONSULTANT:  
 精進營造有限公司  
 AGGRESSIVE ENGINEERING LIMITED

PROJECT:  
 MIC SYSTEM PRE-ACCEPTANCE FOR  
 AGGRESSIVE CONSTRUCTION COMPANY  
 LIMITED

MODEL NUMBER: AGG(MIC)-TEN-002

DRAWING TITLE:  
 TYPICAL MODULE PLANS (1)

DRAWING NO: 2020-001-A-001 SCALE: 1:50@A1

ISSUED DATE: APRIL 2021 JOB NO.: 2020\_001



DRAWN BY: JC REV:

CHECKED BY: TC

- NOTES:
1. ALL DIMENSIONS ARE IN MILLIMETERS UNLESS OTHERWISE NOTED
  2. DO NOT SCALE DRAWING
  3. ALL MEASUREMENTS SHOULD BE VERIFIED ON SITE
  4. THE OWNERSHIP OF THE COPYRIGHT OF THIS DRAWING IS RETAINED BY THOUSAND CONCEPT CREATIVE STUDIO LTD. WHOSE CONSENT MUST BE OBTAINED BEFORE ANY USE OR REPRODUCTION OF THE DRAWING OR ANY PART THEREOF CAN BE MADE



LEGEND:

■ PRECAST WALL (NON-MIC MODULE)

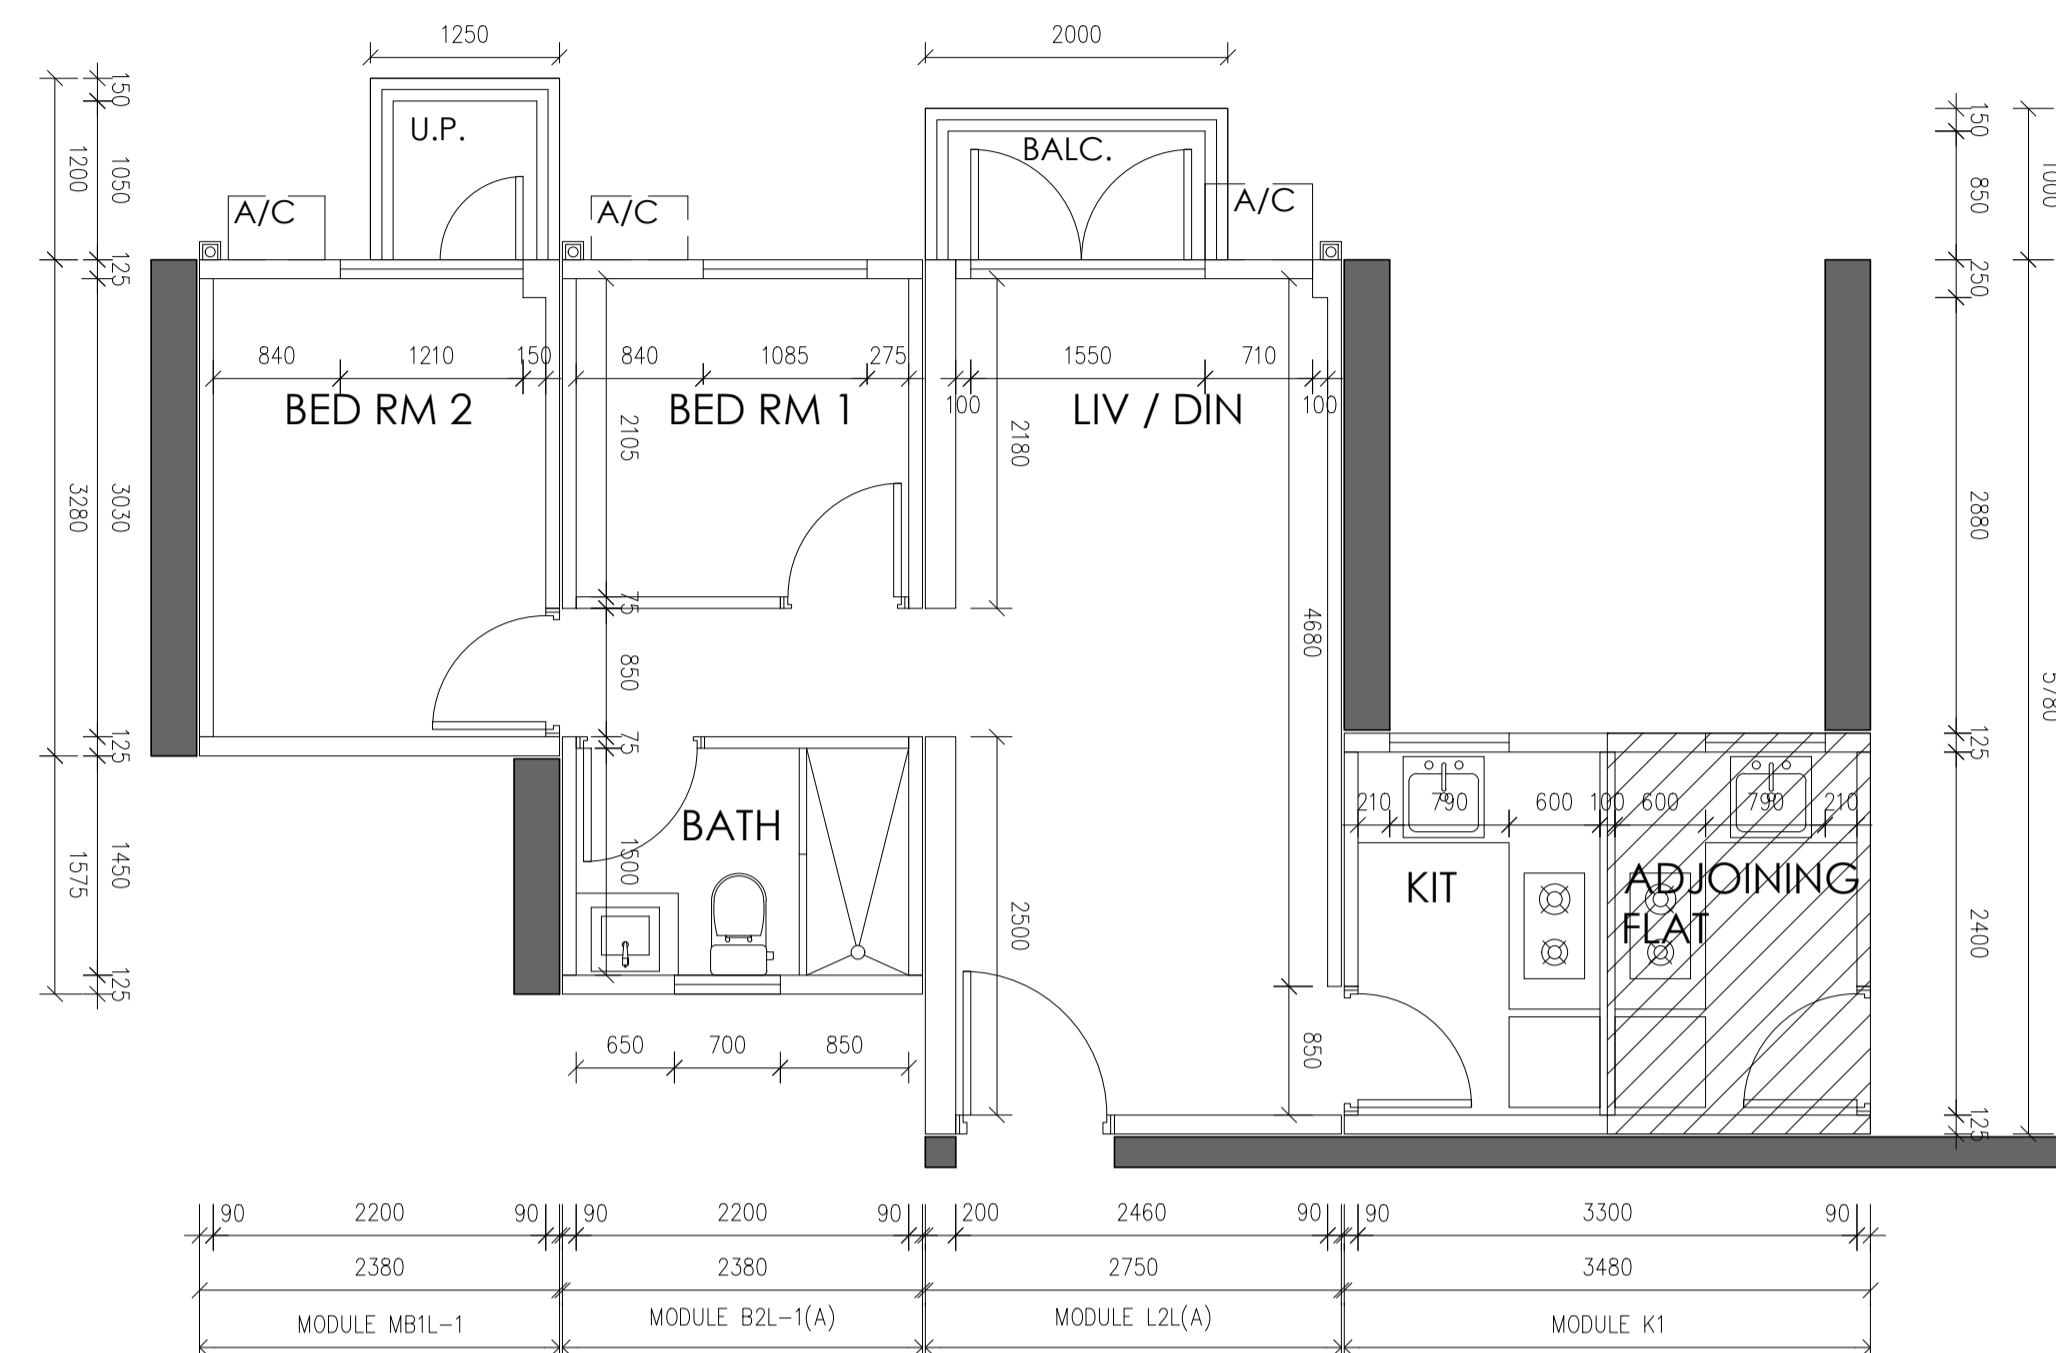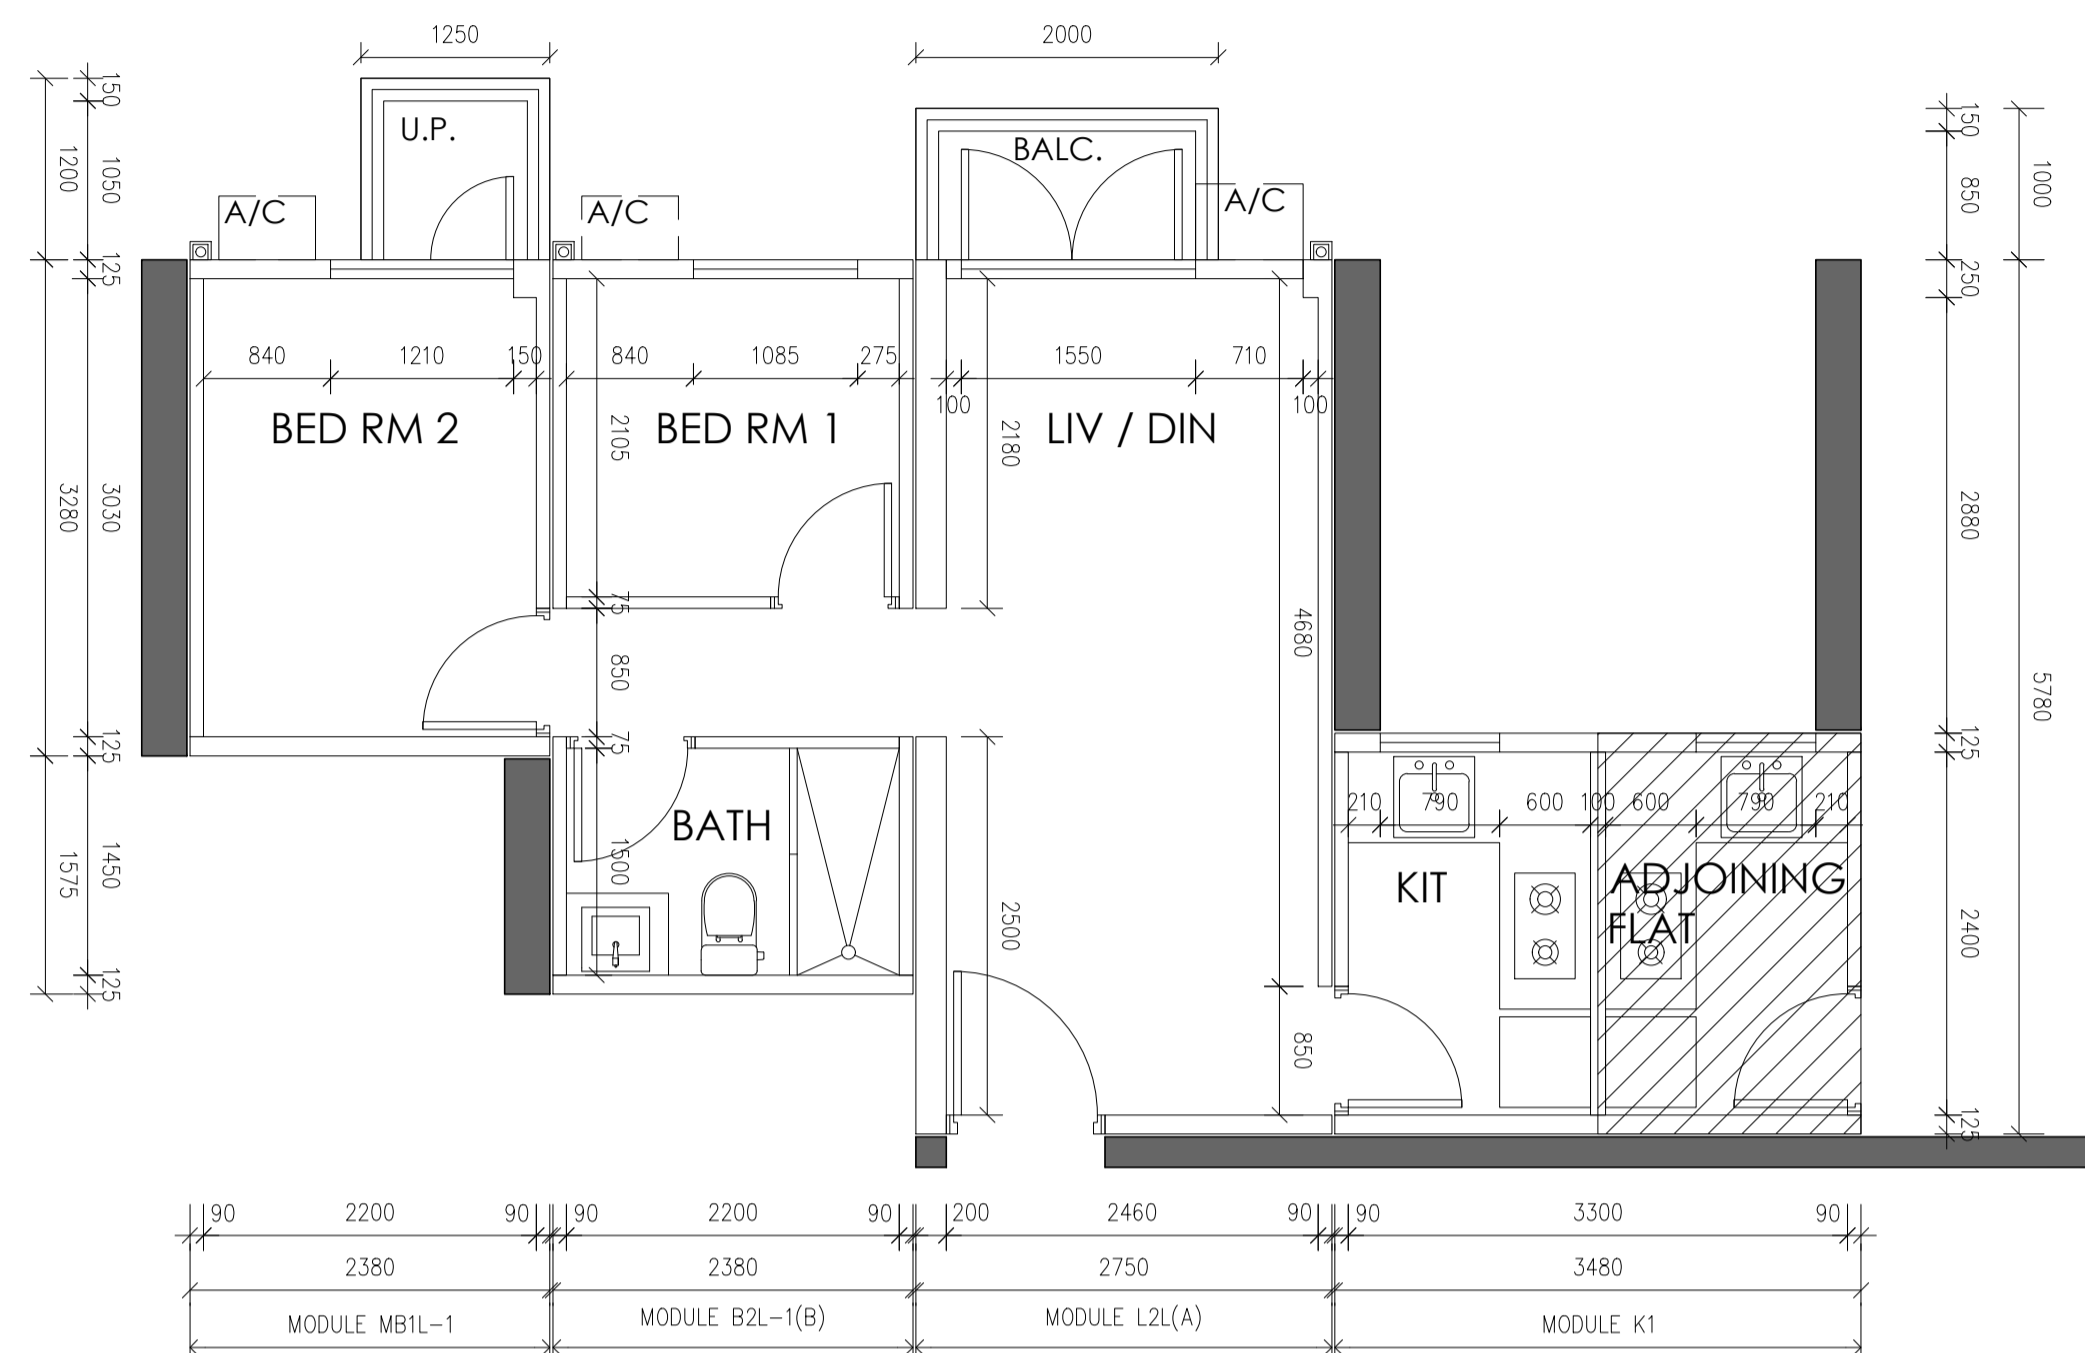

1 TYPICAL MODULE PLAN (MODULE NO. MB1L-1, B2L-1(B), L2L(A) & K1)

2 TYPICAL MODULE PLAN (MODULE NO. MB1L-1, B2L-1(A), L2L(A) & K1)

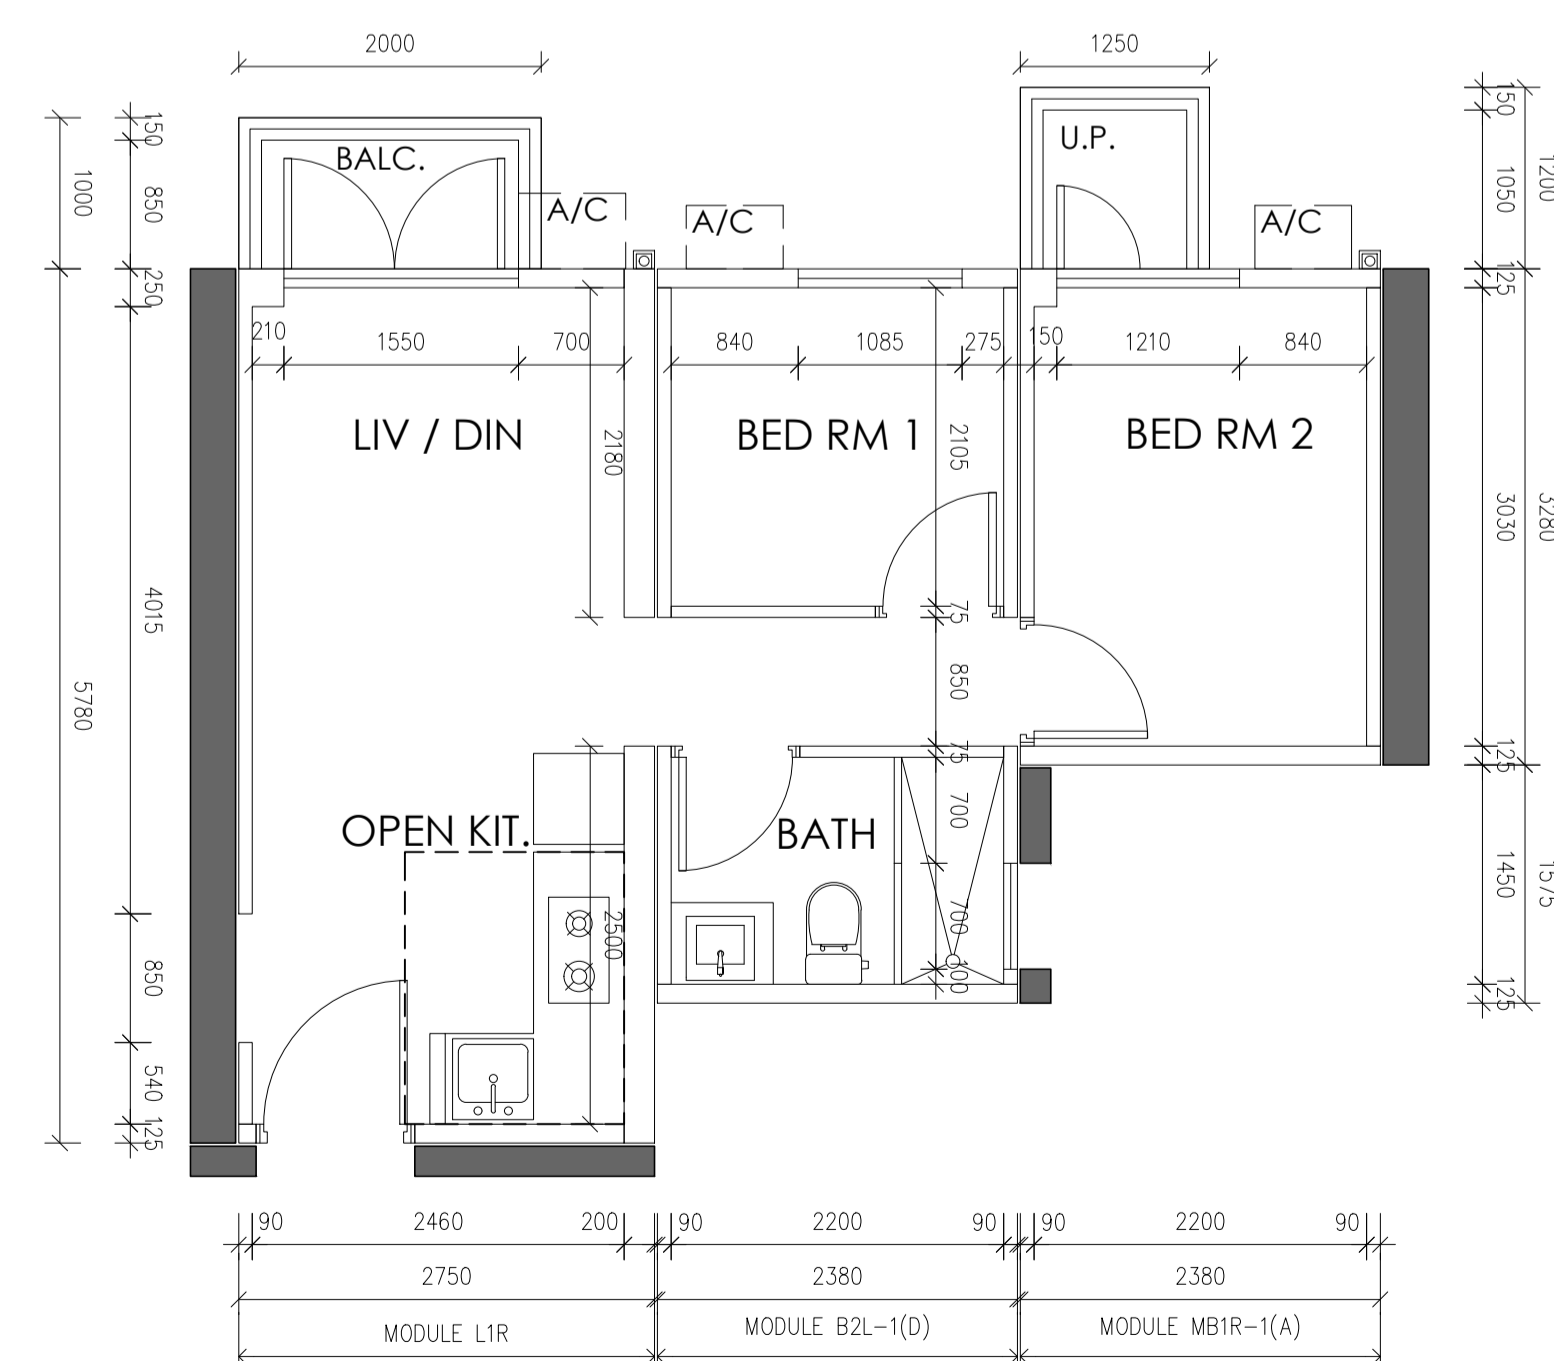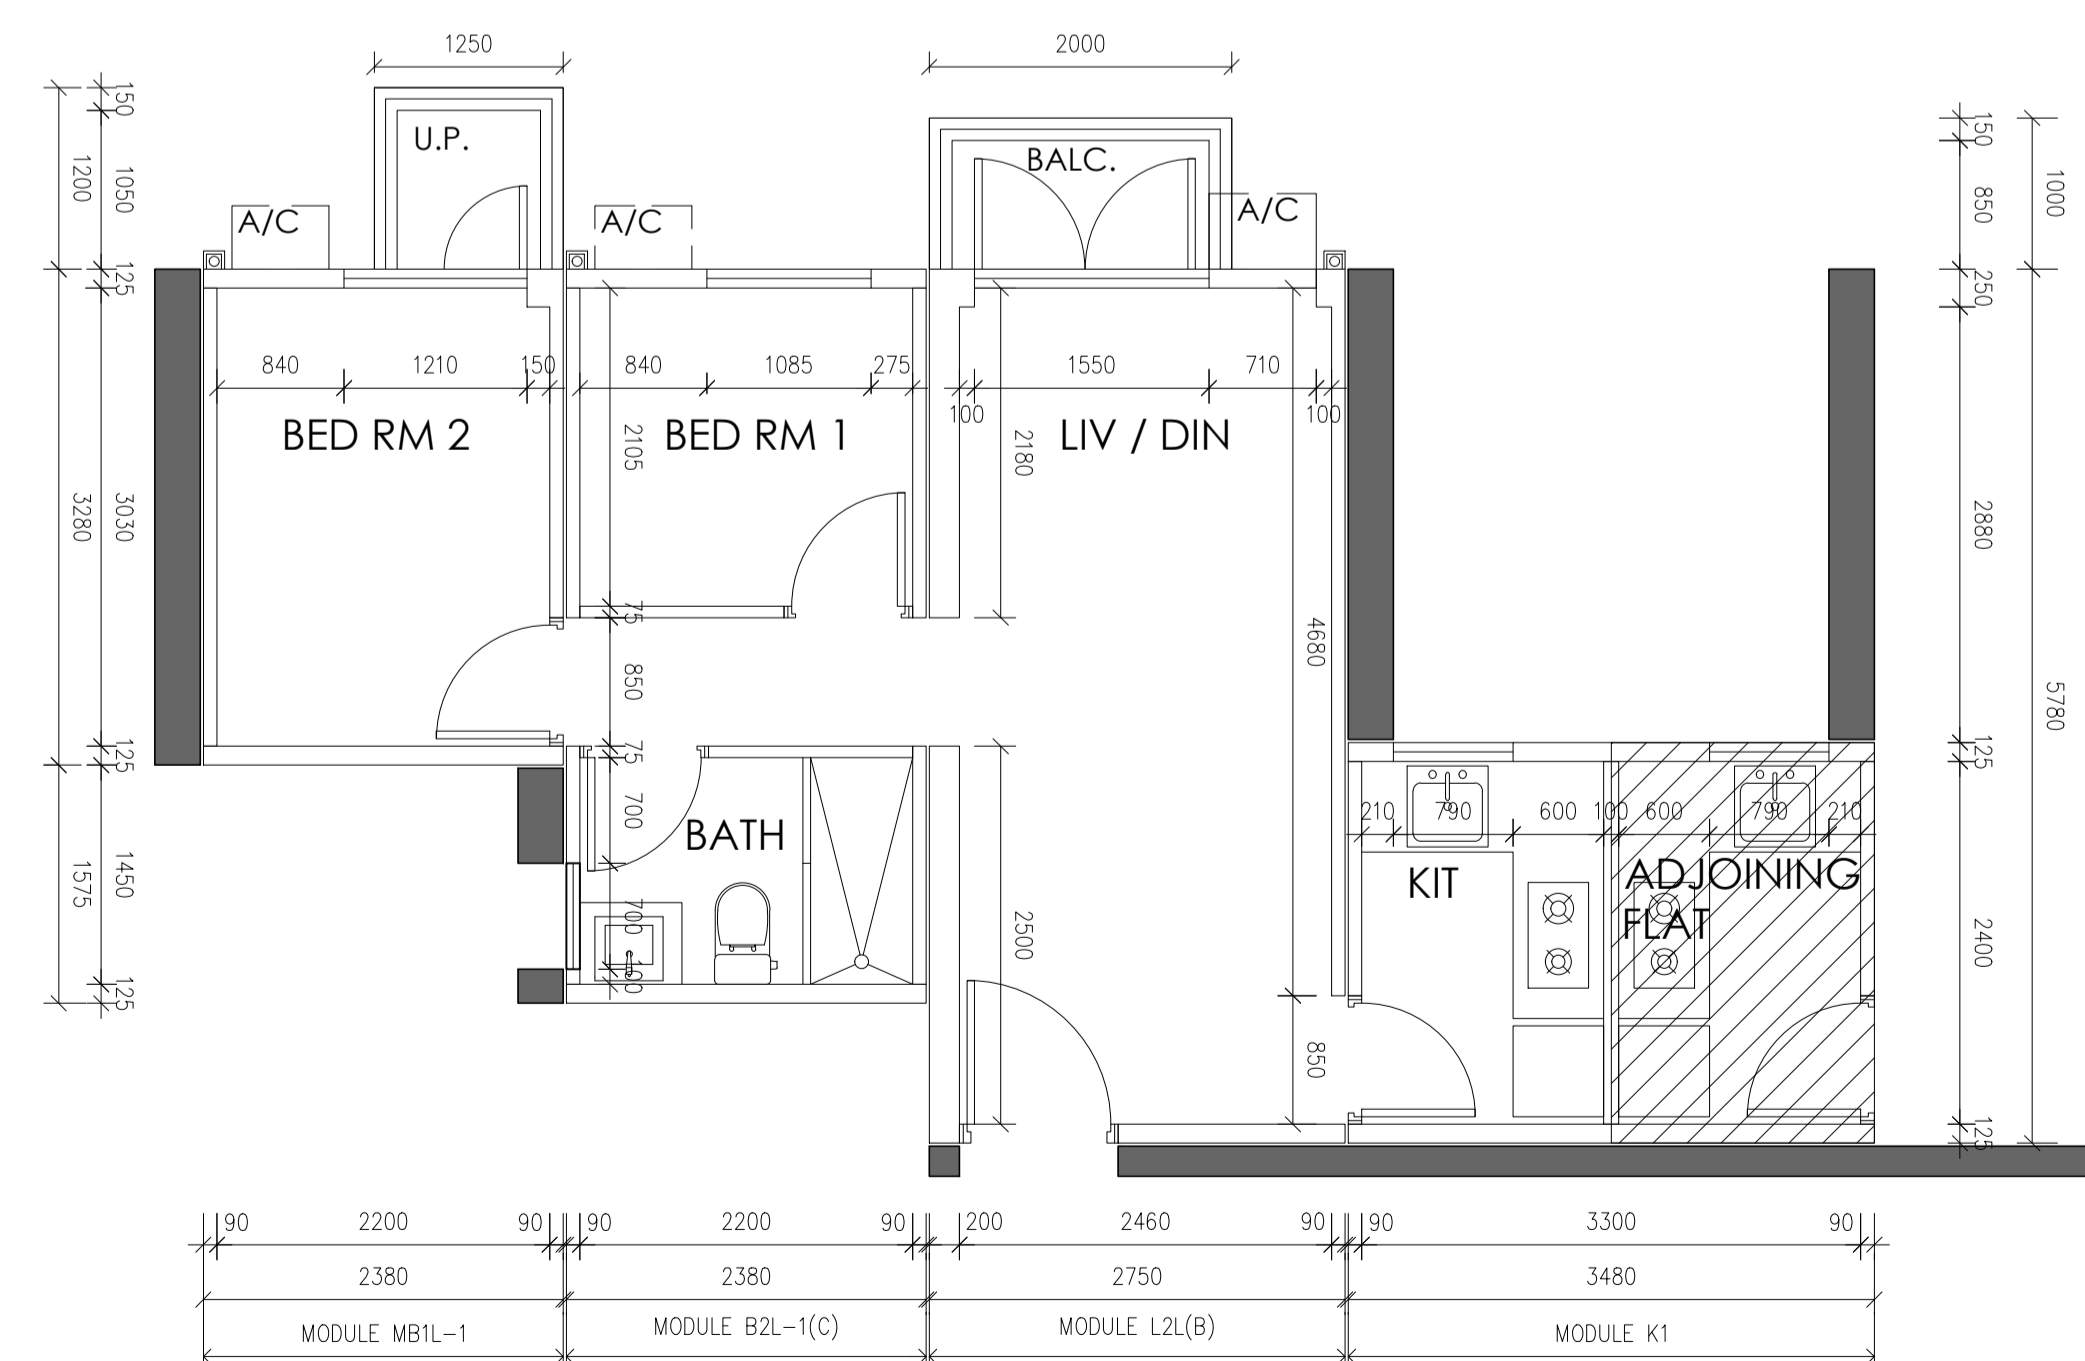

3 TYPICAL MODULE PLAN (MODULE NO. MB1L-1, B2L-1(C), L2L(B) & K1)

4 TYPICAL MODULE PLAN (MODULE NO. L1R, B2L-1(D) & MB1R-1(A))

CLIENT:  
 精進建築有限公司  
 AGGRESSIVE CONSTRUCTION CO., LTD.

ARCHITECT:  
 THOUSAND CONCEPT  
 SE, Success Industrial Building, 17 Sheung Hei Street, San Po Kong, Kowloon TEL: 2388 8922 FAX: 2388 8498

RSE:  
 FUGRO (HONG KONG) LIMITED  
 7/F, Guardian House, 32 Oi Kwan Road, Wanchai, Hong Kong. Tel: 2577 9023 Fax: 2895 2379 / 2895 3499 E-mail: fugro@fugro.com.hk Website: www.fugro.com

E&M CONSULTANT:  
 精進營造有限公司  
 AGGRESSIVE ENGINEERING LIMITED

PROJECT:  
 MIC SYSTEM PRE-ACCEPTANCE FOR  
 AGGRESSIVE CONSTRUCTION COMPANY  
 LIMITED

MODEL NUMBER: AGG(MIC)-TEN-002

DRAWING TITLE:  
 TYPICAL MODULE PLANS (2)

DRAWING NO: 2020-001-A-002 SCALE: 1:50@A1


ISSUED DATE: APRIL 2021 JOB NO.: 2020\_001



DRAWN BY: JC REV:

CHECKED BY: TC

- NOTES:
1. ALL DIMENSIONS ARE IN MILLIMETERS UNLESS OTHERWISE NOTED
  2. DO NOT SCALE DRAWING
  3. ALL MEASUREMENTS SHOULD BE VERIFIED ON SITE
  4. THE OWNERSHIP OF THE COPYRIGHT OF THIS DRAWING IS RETAINED BY THOUSAND CONCEPT CREATIVE STUDIO LTD. WHOSE CONSENT MUST BE OBTAINED BEFORE ANY USE OR REPRODUCTION OF THE DRAWING OR ANY PART THEREOF CAN BE MADE

LEGEND:

 PRECAST WALL (NON-MIC MODULE)

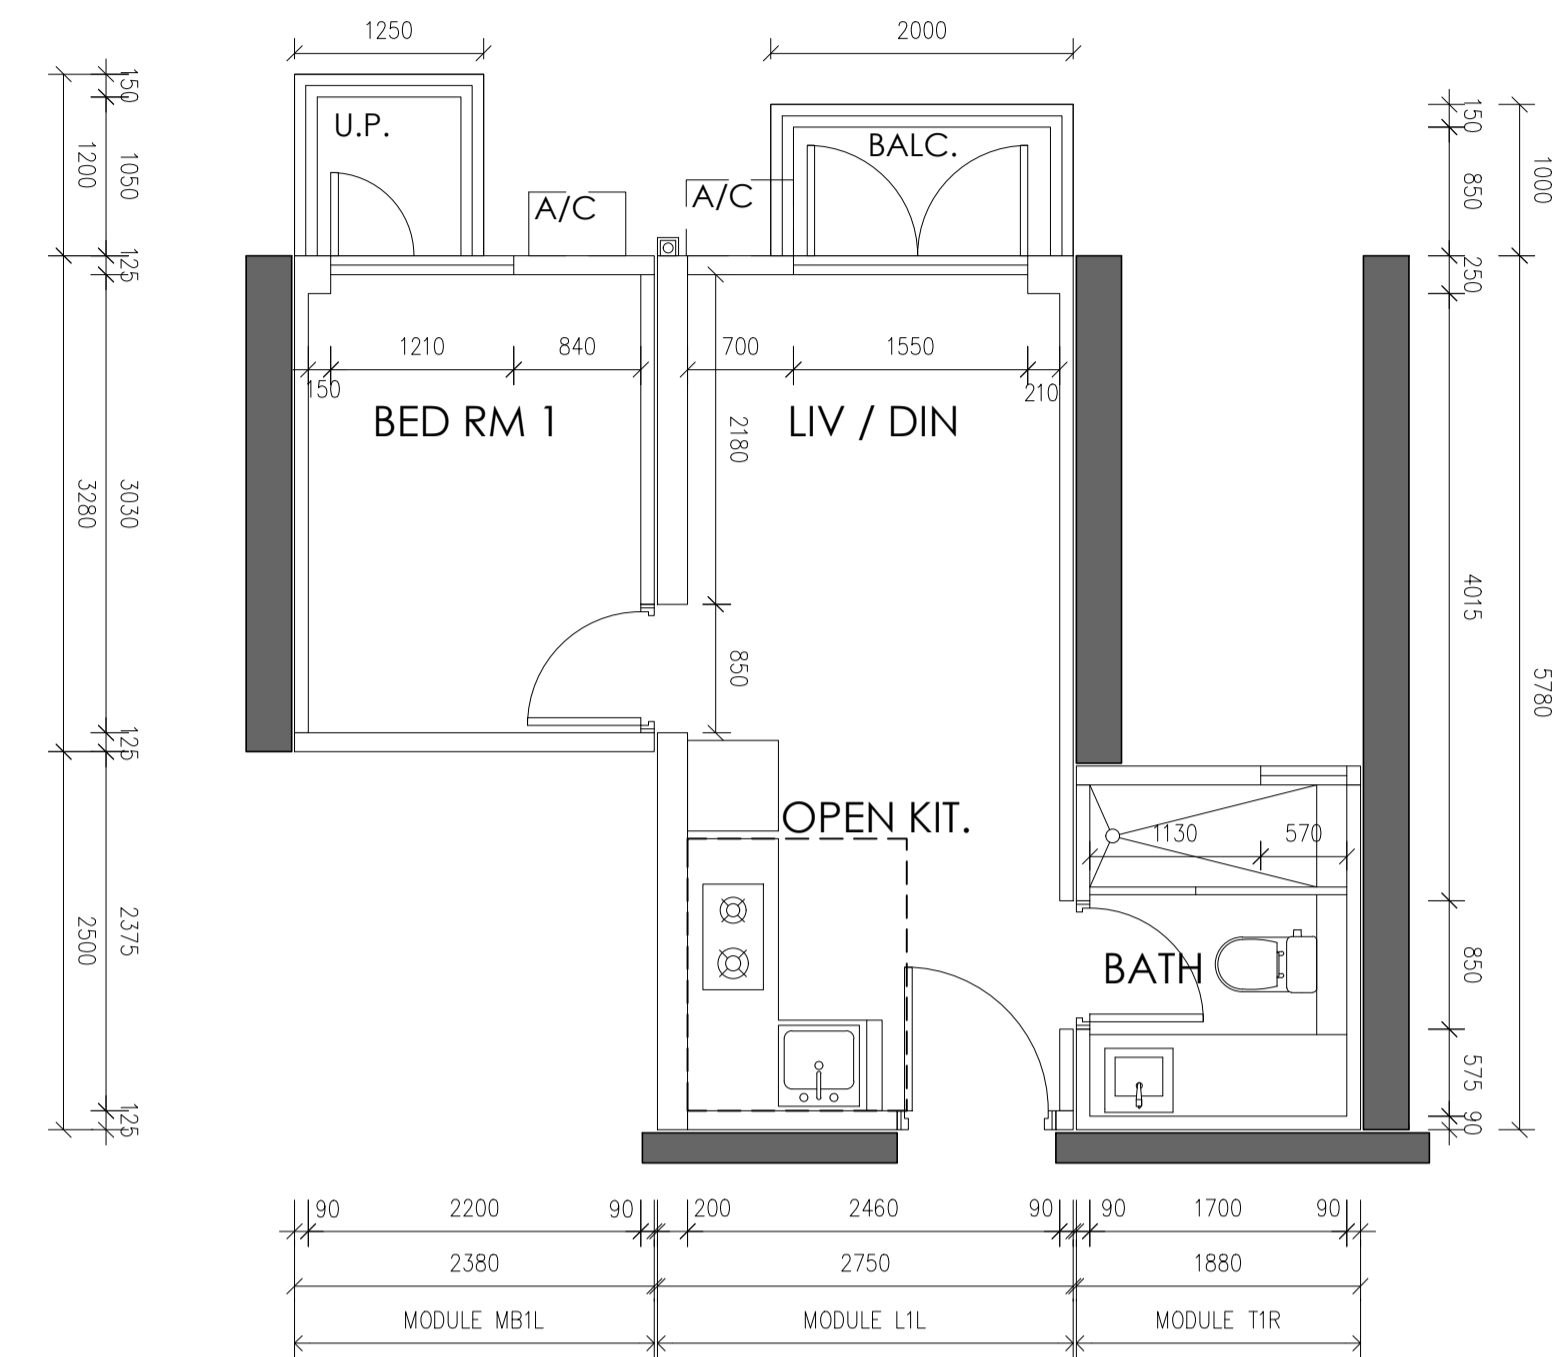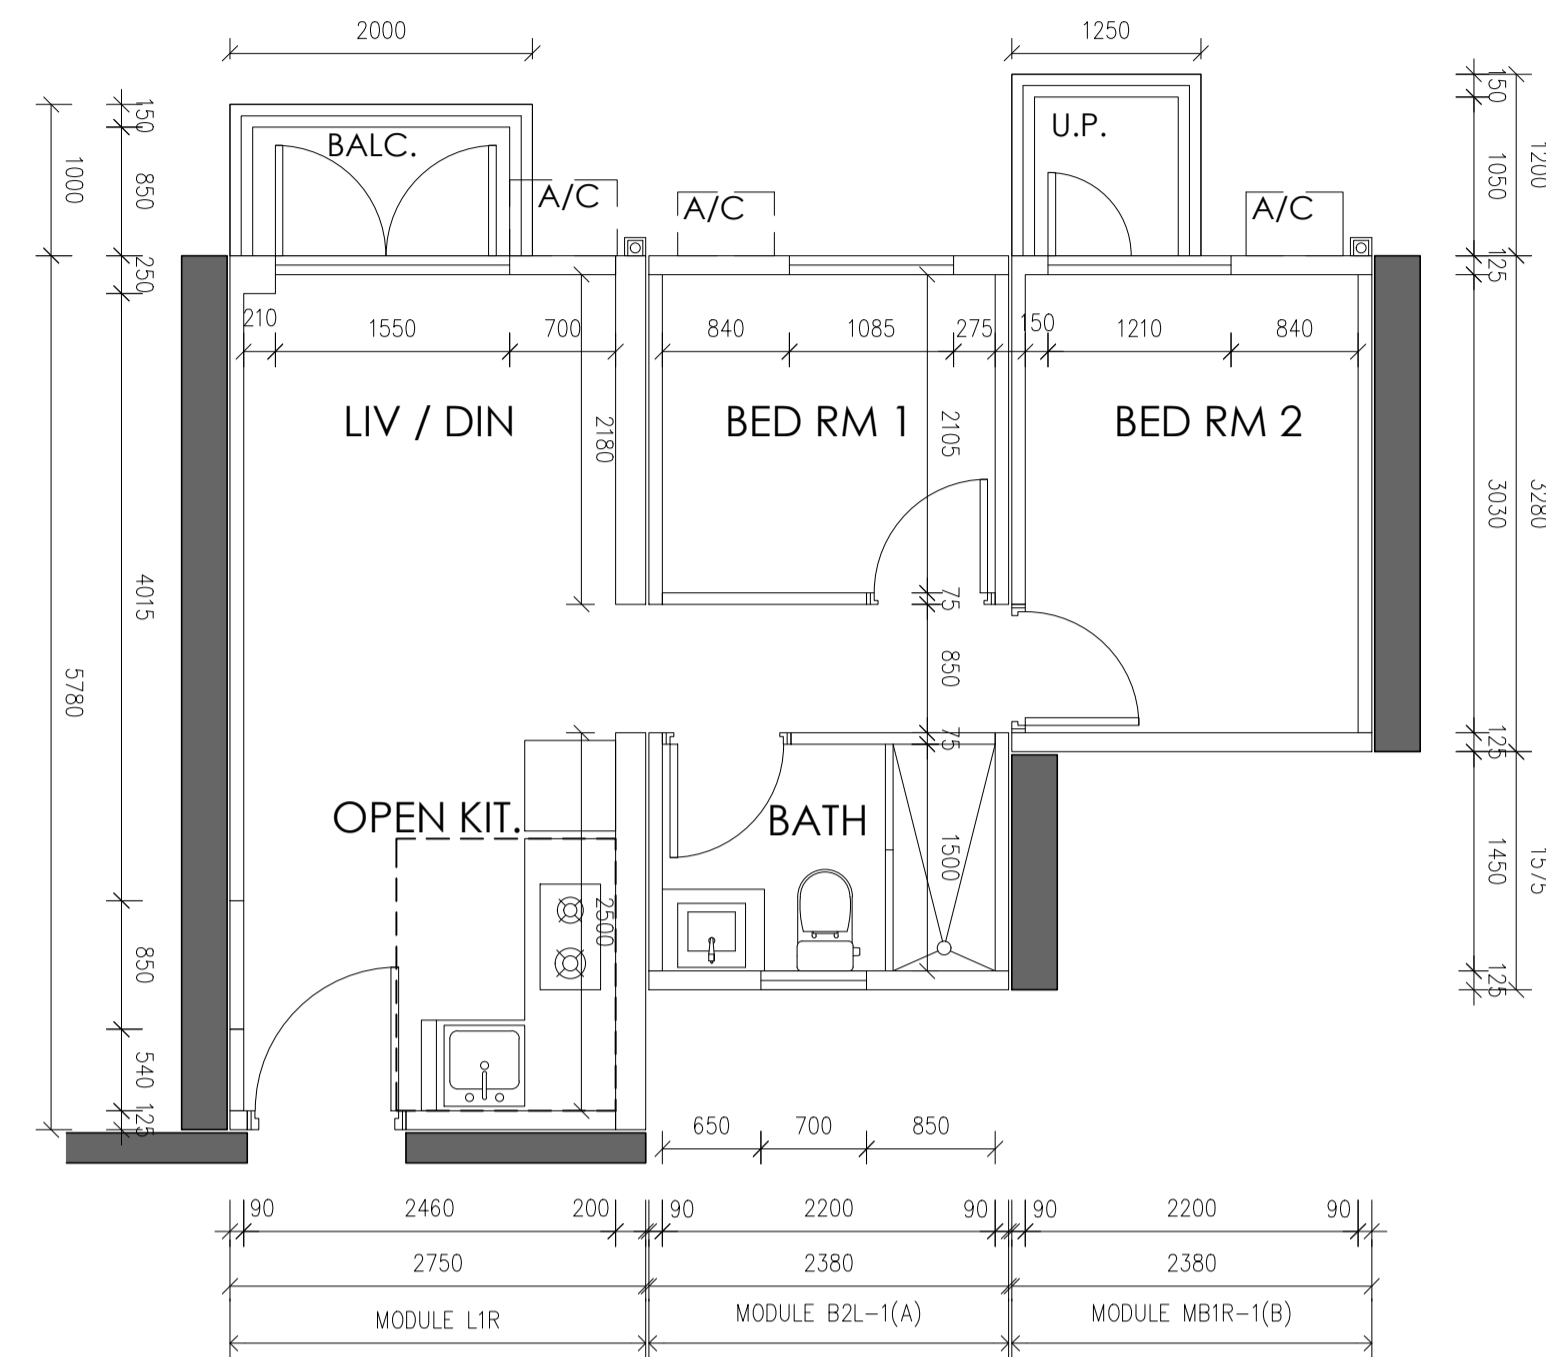


1 TYPICAL MODULE PLAN (MODULE NO. L1R, B2L-1(A) & MB1R-1(B))

2 TYPICAL MODULE PLAN (MODULE NO. MB1L, L1L & T1R)

CLIENT:  
 精進建築有限公司  
 AGGRESSIVE CONSTRUCTION CO., LTD.

ARCHITECT:  
 THOUSAND CONCEPT  
 SE, Success Industrial Building, 17 Sheung Hei Street, San Po Kong, Kowloon TEL: 2388 8922 FAX: 2388 8498

RSE:  
 FUGRO (HONG KONG) LIMITED  
 7/F, Guardian House, 32 Oi Kwan Road, Wanchai, Hong Kong. Tel: 2577 9023 Fax: 2895 2379 / 2895 3499 E-mail: fugro@fugro.com.hk Website: www.fugro.com

E&M CONSULTANT:  
 精進營造有限公司  
 AGGRESSIVE ENGINEERING LIMITED

PROJECT:  
 MIC SYSTEM PRE-ACCEPTANCE FOR  
 AGGRESSIVE CONSTRUCTION COMPANY  
 LIMITED

MODEL NUMBER: AGG(MIC)-TEN-002

DRAWING TITLE:  
 TYPICAL MODULE PLANS (3)

|                |         |
|----------------|---------|
| DRAWING NO:    | SCALE   |
| 2020-001-A-003 | 1:50@A1 |

|                         |                   |
|-------------------------|-------------------|
| ISSUED DATE: APRIL 2021 | JOB NO.: 2020_001 |
|-------------------------|-------------------|

|              |      |
|--------------|------|
| DRAWN BY: JC | REV: |
|--------------|------|

|                |   |
|----------------|---|
| CHECKED BY: TC | - |
|----------------|---|