



LEGEND:

- A.C. AIR-CONDITIONER SUPPORTING FRAME
- [HP] INSPECTION HATCH PANEL

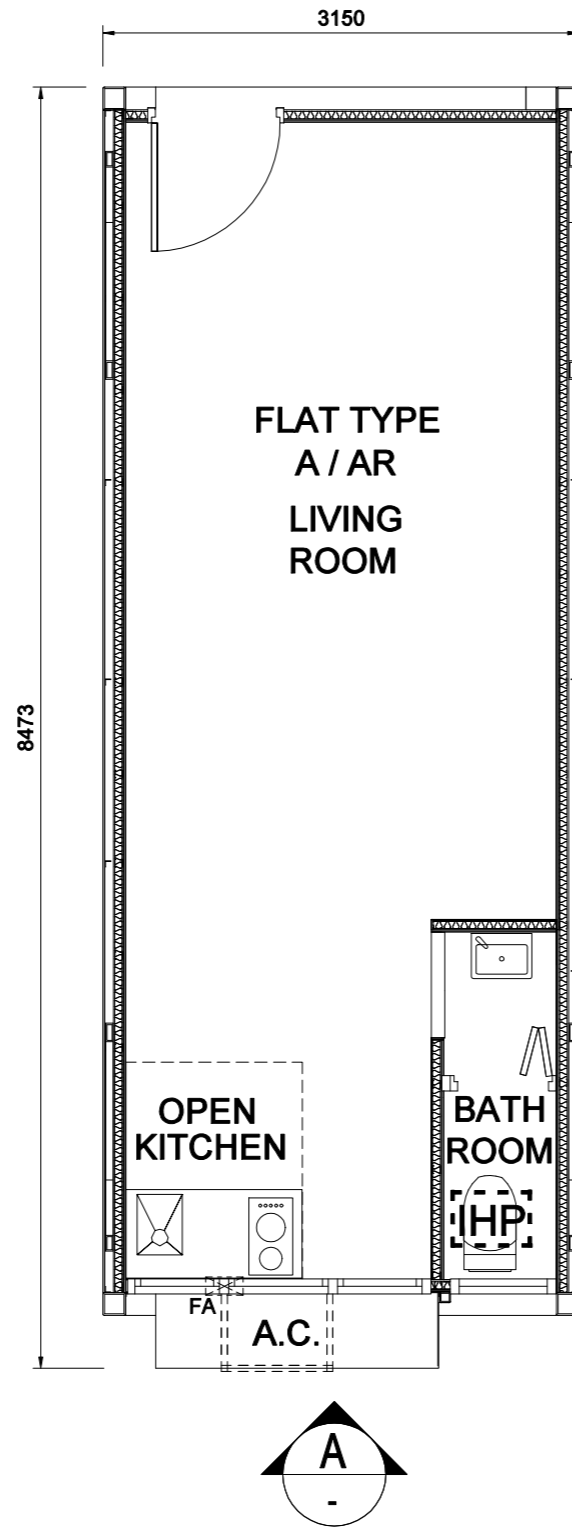

**TYPICAL MODULE PLAN**  
MODULE NO.:  
TYPE 01 & TYPE 01R (Mirror)

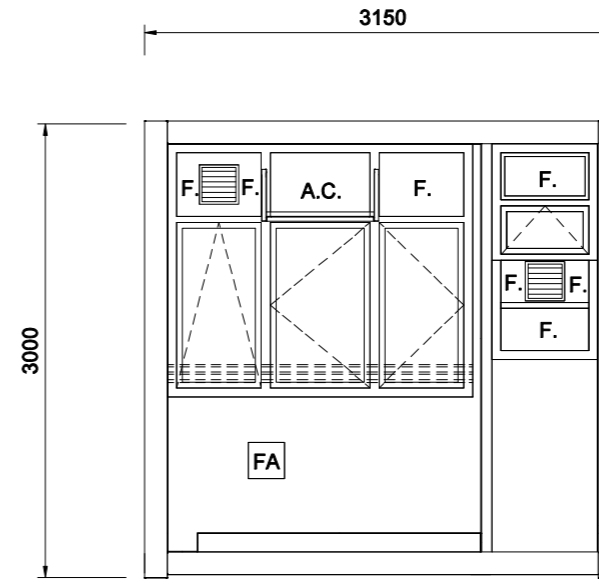

**ELEVATION A**  
MODULE NO.:  
TYPE 01 & TYPE 01R (Mirror)

B.D. REF.		
F.S.D. REF.		
NOTES: 1. DO NOT SCALE THIS DRAWING; 2. FIGURED DIMENSIONS ARE TO BE FOLLOWED; 3. READ THIS DRAWING IN CONJUNCTION WITH THE ARCHITECTS SPECIFICATION & CONDITION OF CONTRACT; 4. THIS DRAWING SHALL NOT BE USED FOR CONSTRUCTION PURPOSES UNLESS OTHERWISE CERTIFIED; 5. THIS DRAWING AND DESIGN ARE COPYRIGHT AND NO PORTION MAY BE REPRODUCED WITHOUT THE WRITTEN PERMISSION OF THE ARCHITECTS.		
REV.	DATE	DESCRIPTION
MIC SUPPLIER		
 榮康順企業有限公司 Wing Hong Shun Enterprises Limited		
ARCHITECT		
 <b>OIYN LIMITED</b> FOR ARCHITECTS & ASSOCIATES <small>3/F., BLOCK A, CHEONG FAT FACTORY BUILDING, NO.265-271 UN CHAU STREET, KLN                  TEL:3489-1990 FAX:3500-9409</small>		
STRUCTURAL ENGINEER		
 <b>OIYN LIMITED</b> FOR ARCHITECTS & ASSOCIATES <small>3/F., BLOCK A, CHEONG FAT FACTORY BUILDING, NO.265-271 UN CHAU STREET, KLN                  TEL:3489-1990 FAX:3500-9409</small>		
AP		
RSE		
PROJECT:		
<b>PROPOSED 4 STOREY STEEL MIC                  RESIDENTIAL DEVELOPMENT                  (MODEL NO.: MIC-ST-001 )</b>		
DRAWING TITLE:		
<b>MODULE NUMBER TYPE 01 &amp; 01R (Mirror)</b>		
DRAWN BY	SCALE	
KP	1:50 (A3)	
CHECKED BY	DATE	
BF	28 APR. 2022	
JOB No.	DWG.NO.	REVISION
A-2019	WP-01	
BDS OFFICIAL USE		