


B.D. REF.
F.S.D. REF.

NOTES:
1. DO NOT SCALE THIS DRAWING;
2. FIGURED DIMENSIONS ARE TO BE FOLLOWED;
3. READ THIS DRAWING IN CONJUNCTION WITH THE ARCHITECTS SPECIFICATION & CONDITION OF CONTRACT;
4. THIS DRAWING SHALL NOT BE USED FOR CONSTRUCTION PURPOSES UNLESS OTHERWISE CERTIFIED;
5. THIS DRAWING AND DESIGN ARE COPYRIGHT AND NO PORTION MAY BE REPRODUCED WITHOUT THE WRITTEN PERMISSION OF THE ARCHITECTS.

REV.	DATE	DESCRIPTION
-	-	-

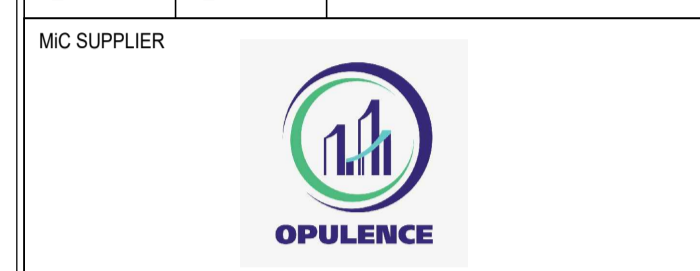

STRUCTURAL ENGINEER
Wilson & Associates Ltd
張耀新建築工程師有限公司

AP

YIU SHUK YIN
Authorized Person - Architect
(AP(1107/17))

RSE


CHEUNG Yiu Sun
Registered Structural Engineer
(RSE 38/06)

PROJECT:
MODULAR INTEGRATED CONSTRUCTION (MIC) SYSTEM IN 30 STOREYS HIGH RISE RESIDENTIAL BUILDING
MODEL NO.: OPURC30


DRAWING TITLE:
TYPICAL MODULE PLANS

DRAWN BY SL	SCALE 1:40@A1
CHECKED BY DT	DATE 2023.05.23
JOB No. P153B	DWG. NO. MIC-01
	REVISION

BDS OFFICIAL USE

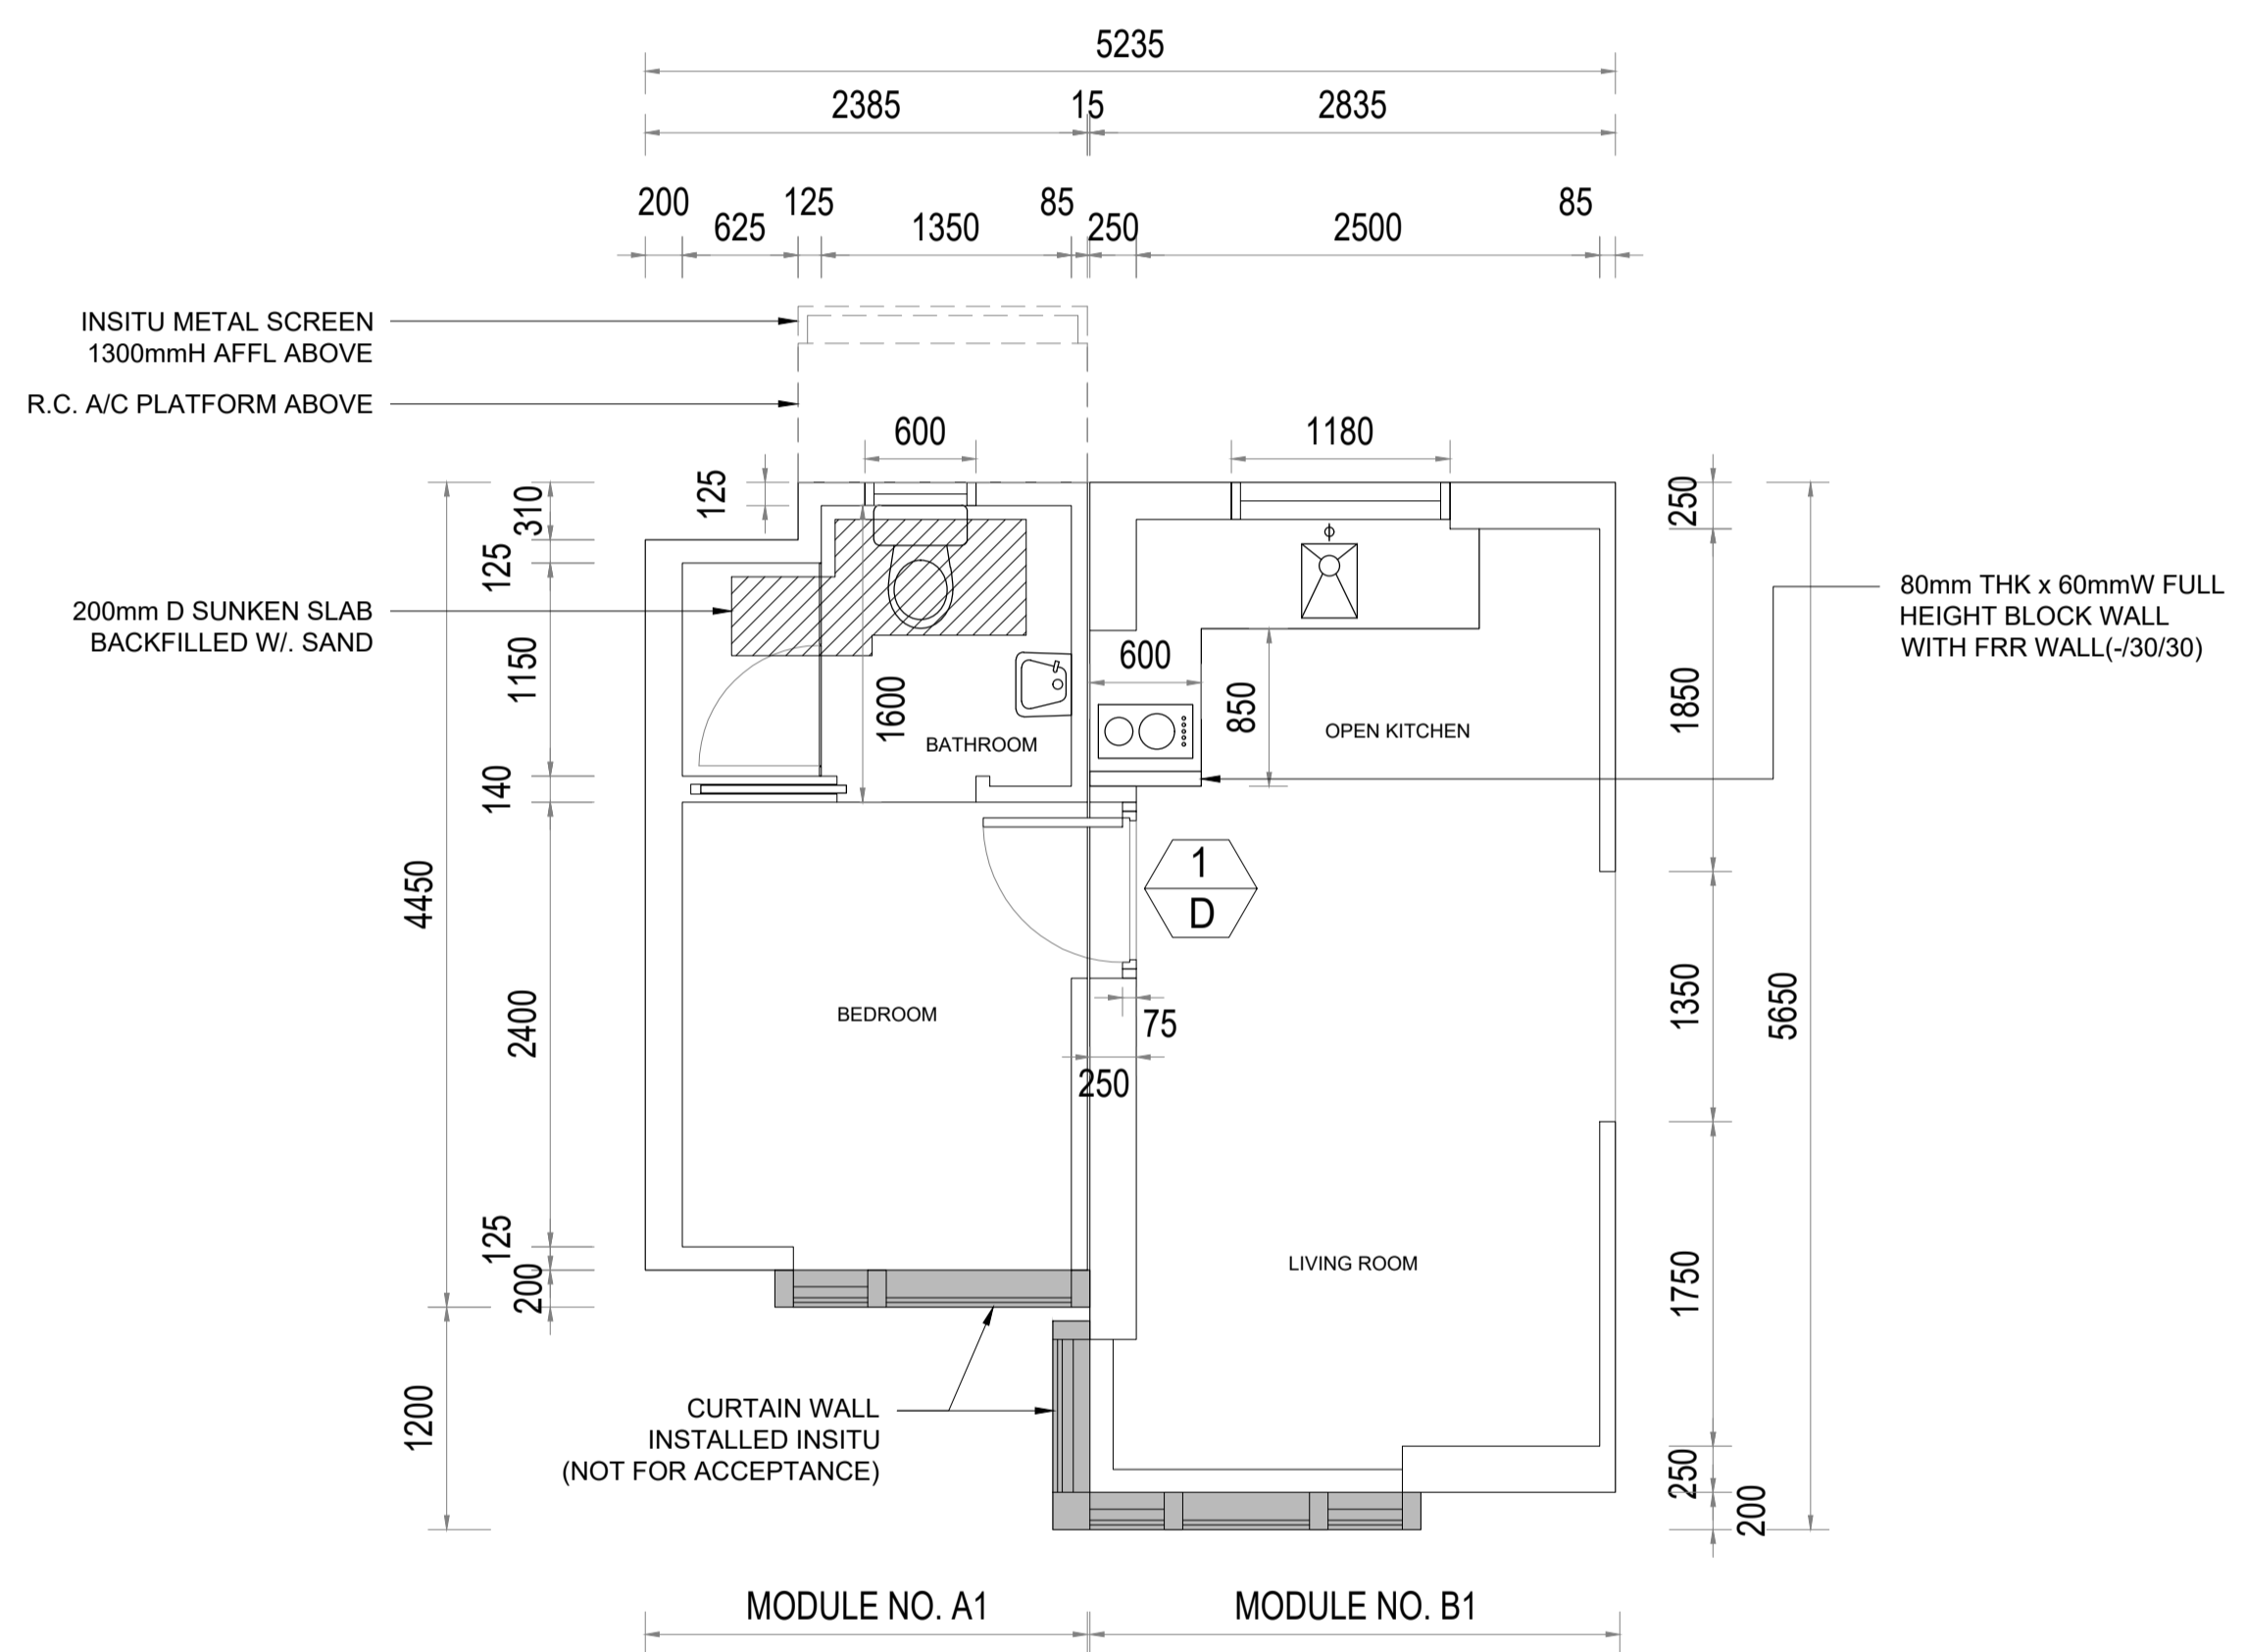

PLAN
MODULE TYPE A1 / A1R (MIRRORED) &
MODULE TYPE B1 / B1R (MIRRORED)

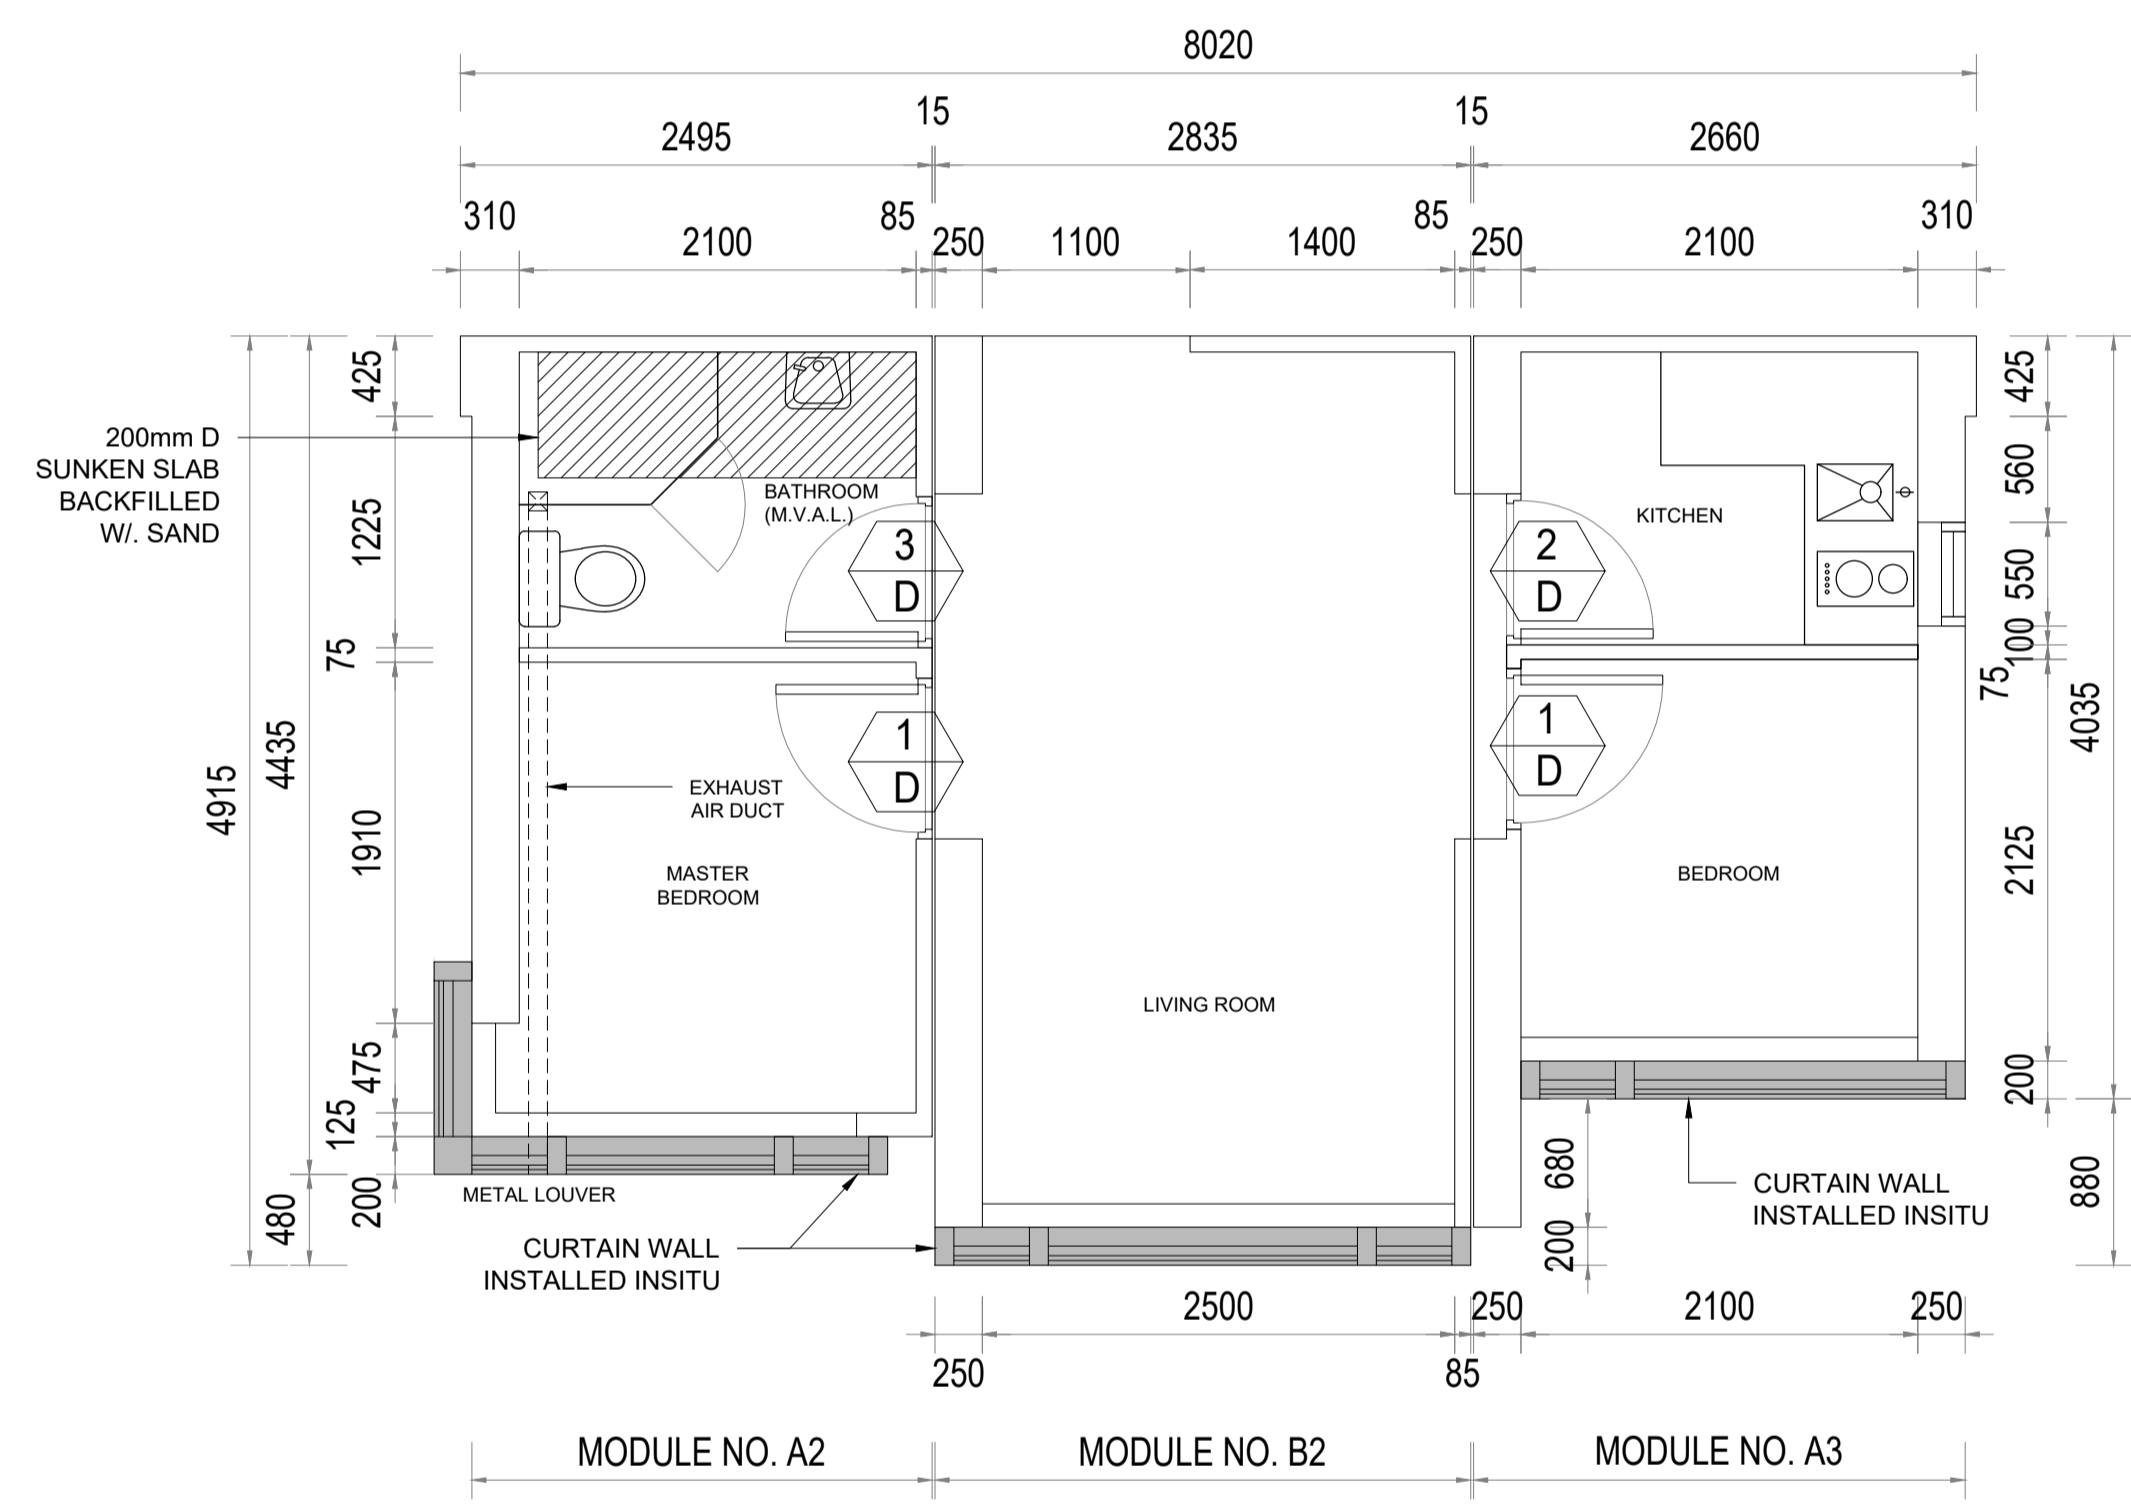

PLAN
MODULE TYPE A2, B2 & A3

LEGEND
[Grey Box] FOR REFERENCE ONLY (NOT FOR ACCEPTANCE)