



1 TYPE A1 & A2 (LAYOUT PLAN)

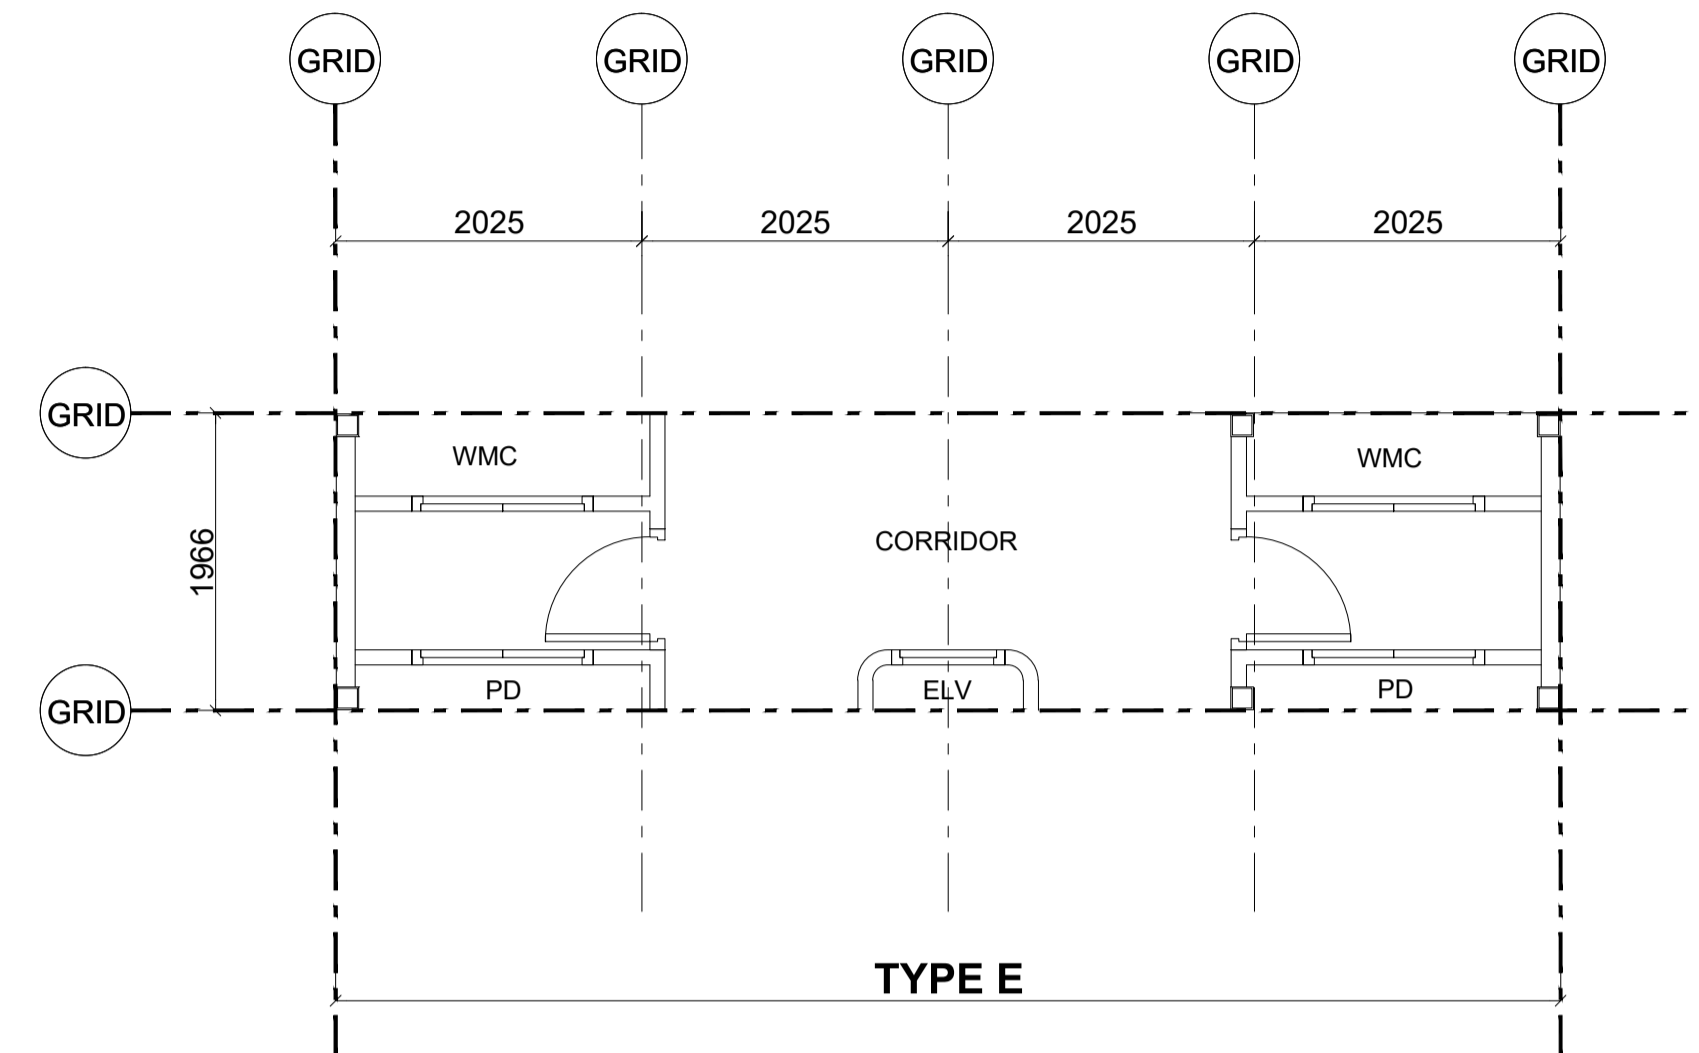

2 TYPE E (LAYOUT PLAN)

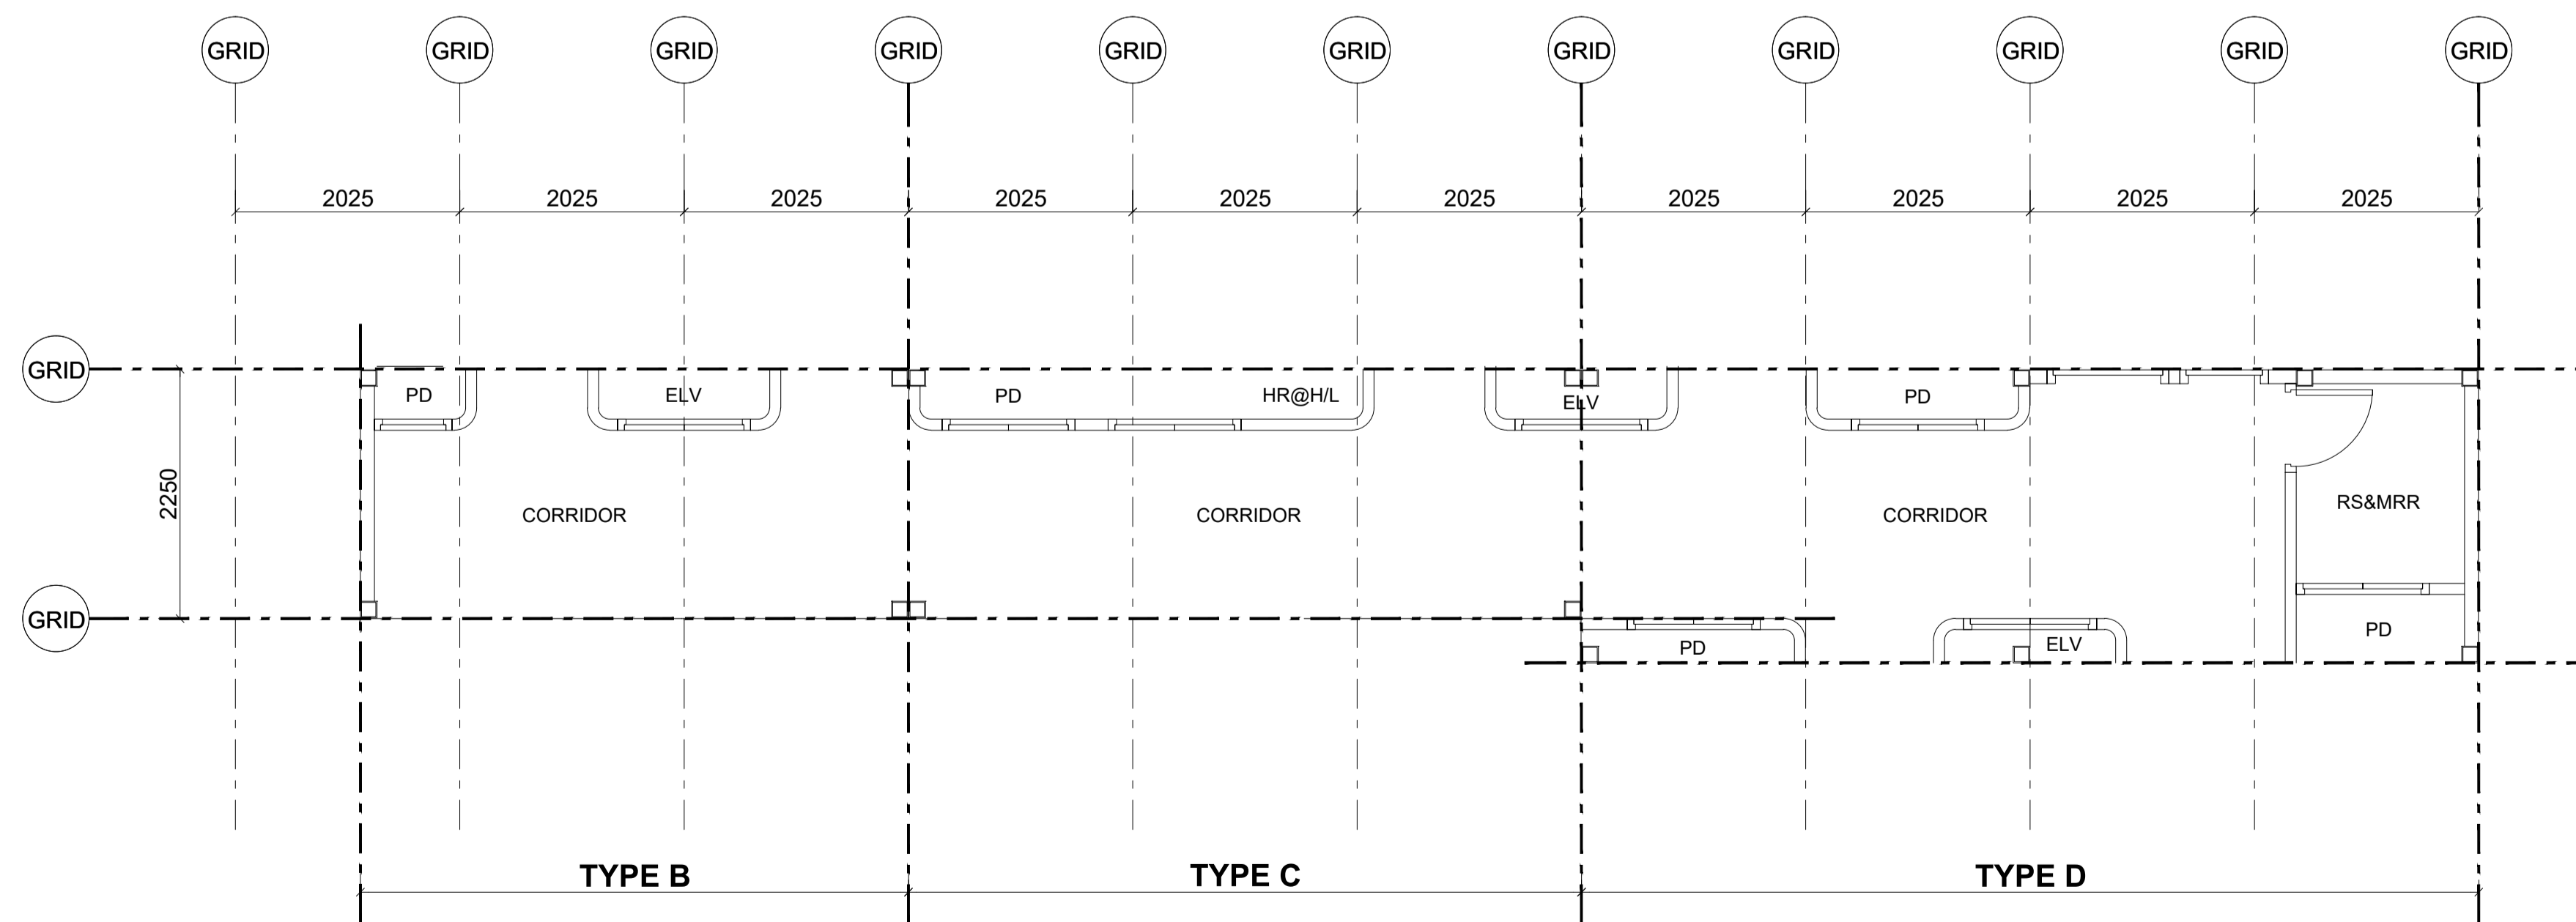

3 TYPE B, C & D (LAYOUT PLAN)

SYSTEM OWNER

Paul Y. - iMax Limited
 11/F, Paul Y. Centre, 51 Hung To Road, Kwun Tong, Kowloon, H.K.
 Tel.: 2831-8184; Fax: 2372-0114; Email: info@py-imax.com

Structural Engineer

PROJECT NO.: PY-IMAX-PISCBH002

- This drawing and the contents herein are the copyright of LWK & Partners (HK) Ltd.
 - No part of the drawing and the design contained herein may be reproduced without the prior written consent of a director of LWK & Partners (HK) Ltd.
 - Do not take measurements directly from this drawing.
 - Check and verify all dimensions on site.
 - Read this drawing in conjunction with the specifications and all other related drawings.
 - Notify the Architect immediately of any discrepancy found herein.

MIC SYSTEM
Pre-acceptance for MiC Project (MODEL NO. PISCBH002)

DRAWING TITLE
TYPICAL MODULES PLAN

SCALE **1:50 (A1)**

DRAWING NO. **AM01** REV. NO. **-**

SOURCE

LWK + PARTNERS
 15/F, North Tower, World Finance Centre, Harbour City, Tsim Sha Tsui, Kowloon.
 T: 852-2574 1833 F: 852-2574 6908 E: info@lwk.com
 梁黃顧建築師(香港)事務所有限公司
 九龍尖沙咀海濱城環球金融中心北座15樓