
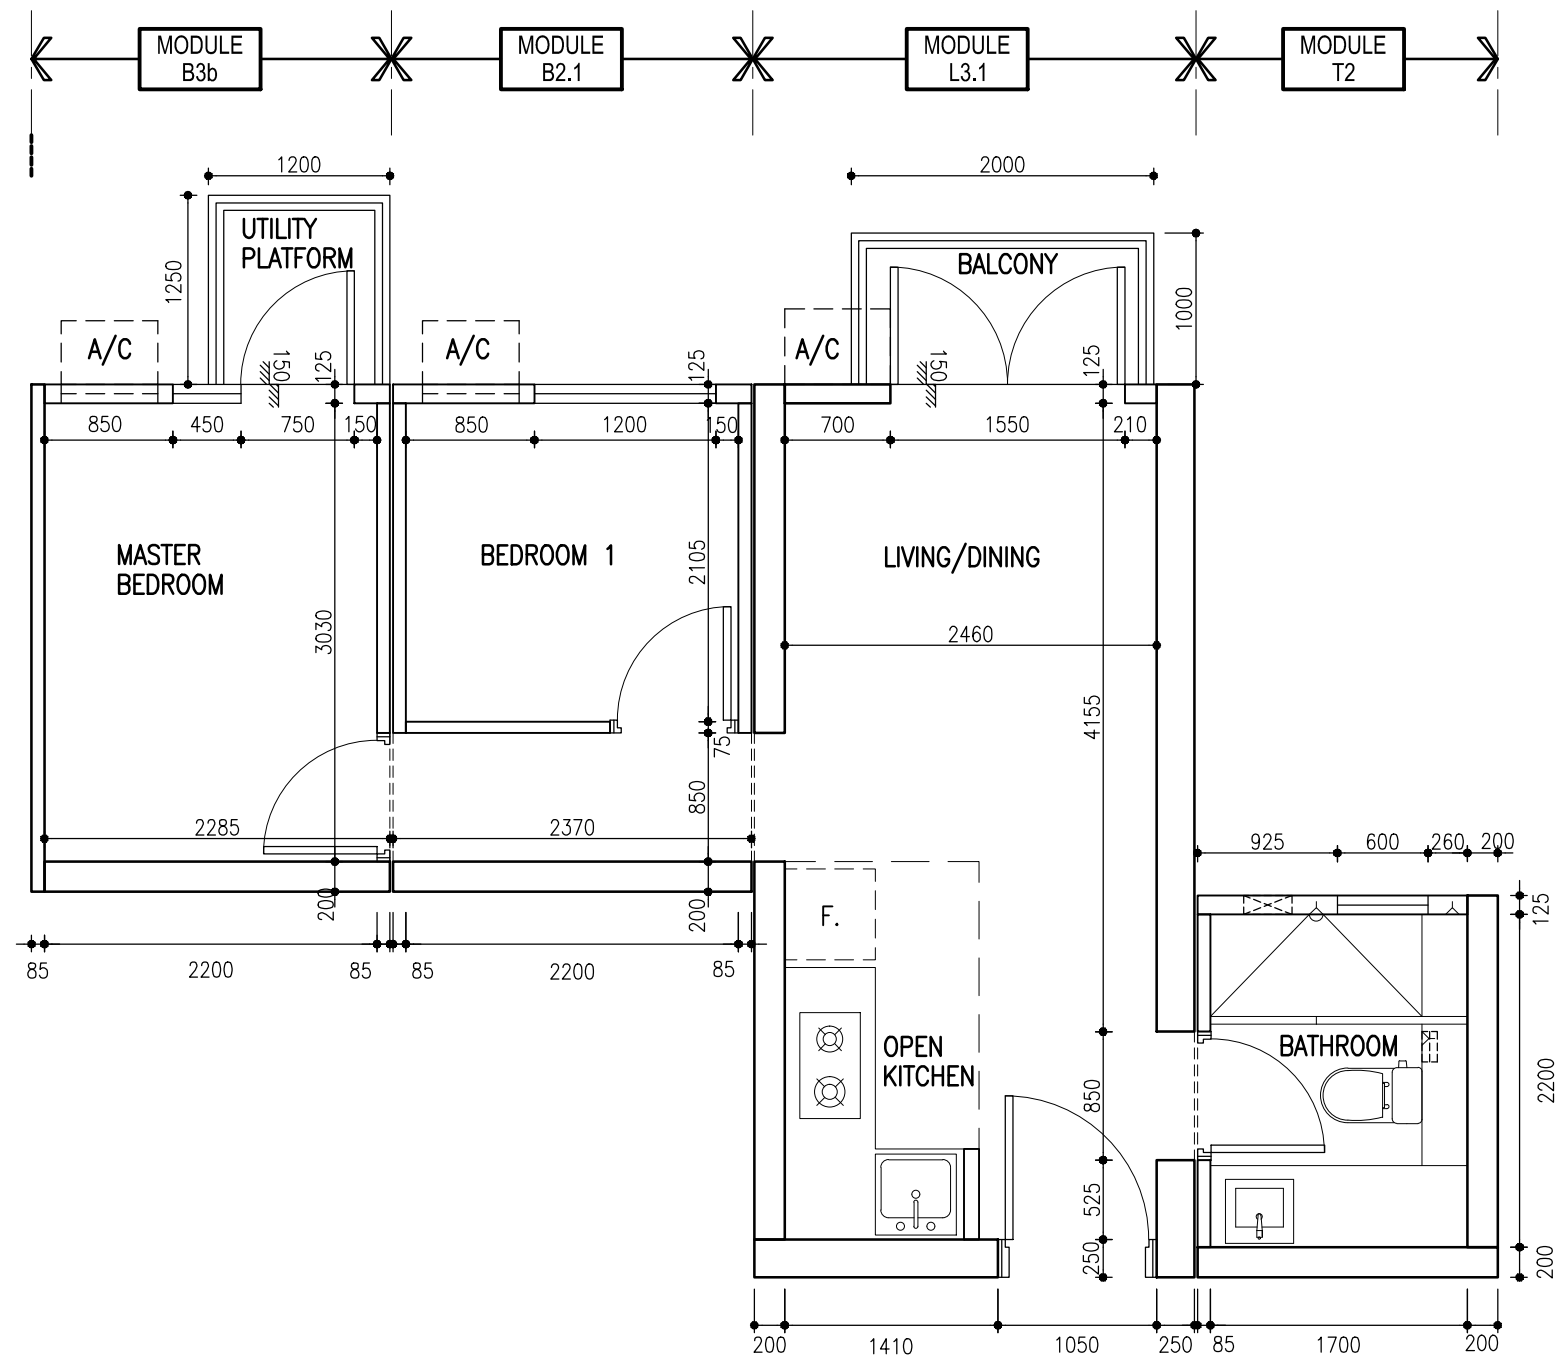


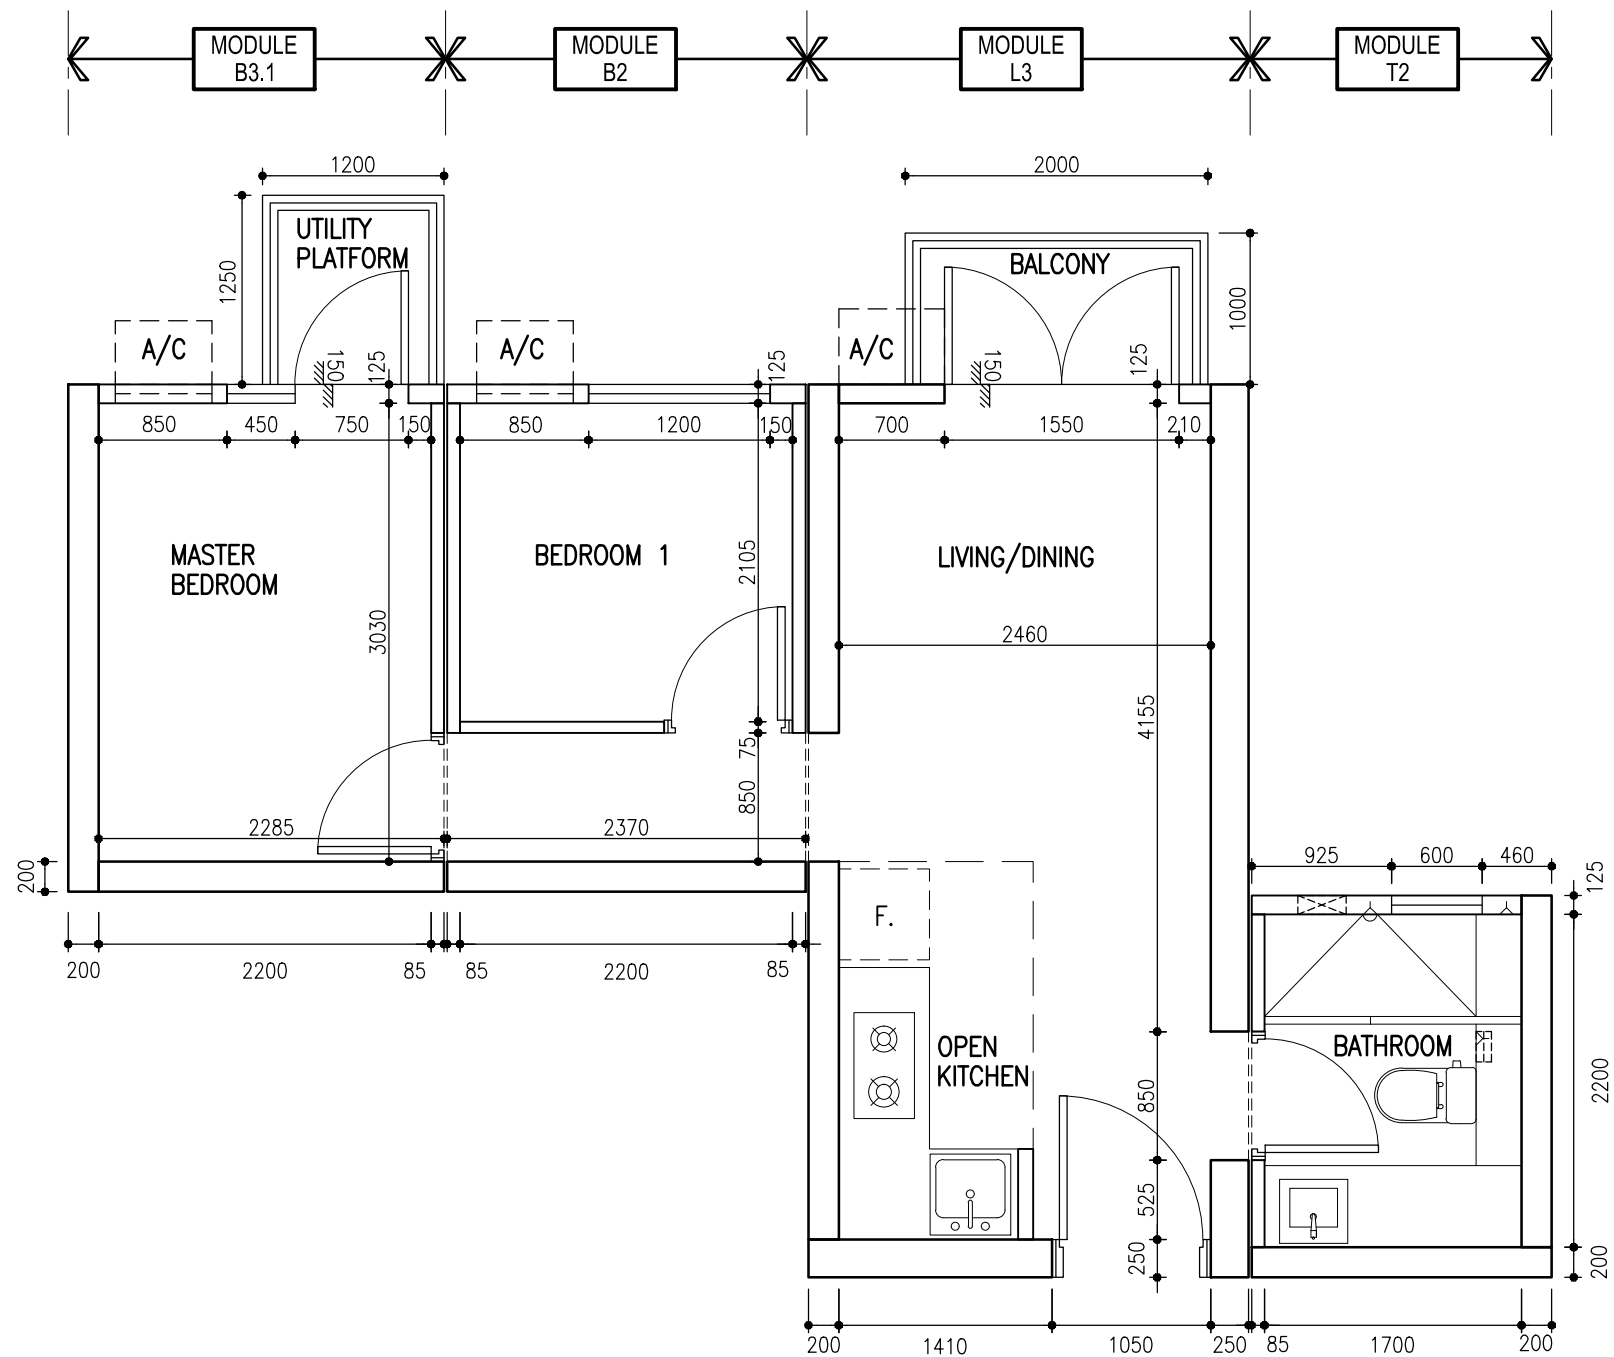

BD REF: BD/MIC/200906

NOTES:

1. ALL DIMENSIONS ARE IN MILLIMETERS UNLESS OTHERWISE SPECIFY.
2. DO NOT SCALE DRAWING.
3. ALL MEASUREMENTS SHOULD BE VERIFIED ON SITE.
4. ALL INTELLECTUAL PROPERTY RIGHT (INCLUDING, WITHOUT LIMITATION, ALL COPYRIGHT AND DESIGN RIGHTS) SUBSISTING IN THIS DRAWING AND RELATED INFORMATION BELONGS TO GAMMON CONSTRUCTION LIMITED, WHOSE CONSENT MUST BE OBTAINED FOR ANY USE OR REPRODUCTION OF THE DRAWING.



LEGEND:

THIS PART OF MIC BELONGS TO THE ADJOINING FLAT

NUMBER / 編號	DATE / 日期	AMENDMENT / 修訂

1 TYPICAL MODULE PLAN (MODULE NO.: B3.1, B2, L3 & T2)

2 TYPICAL MODULE PLAN (MODULE NO.: B3b, B2.1, L3.1 & T2)

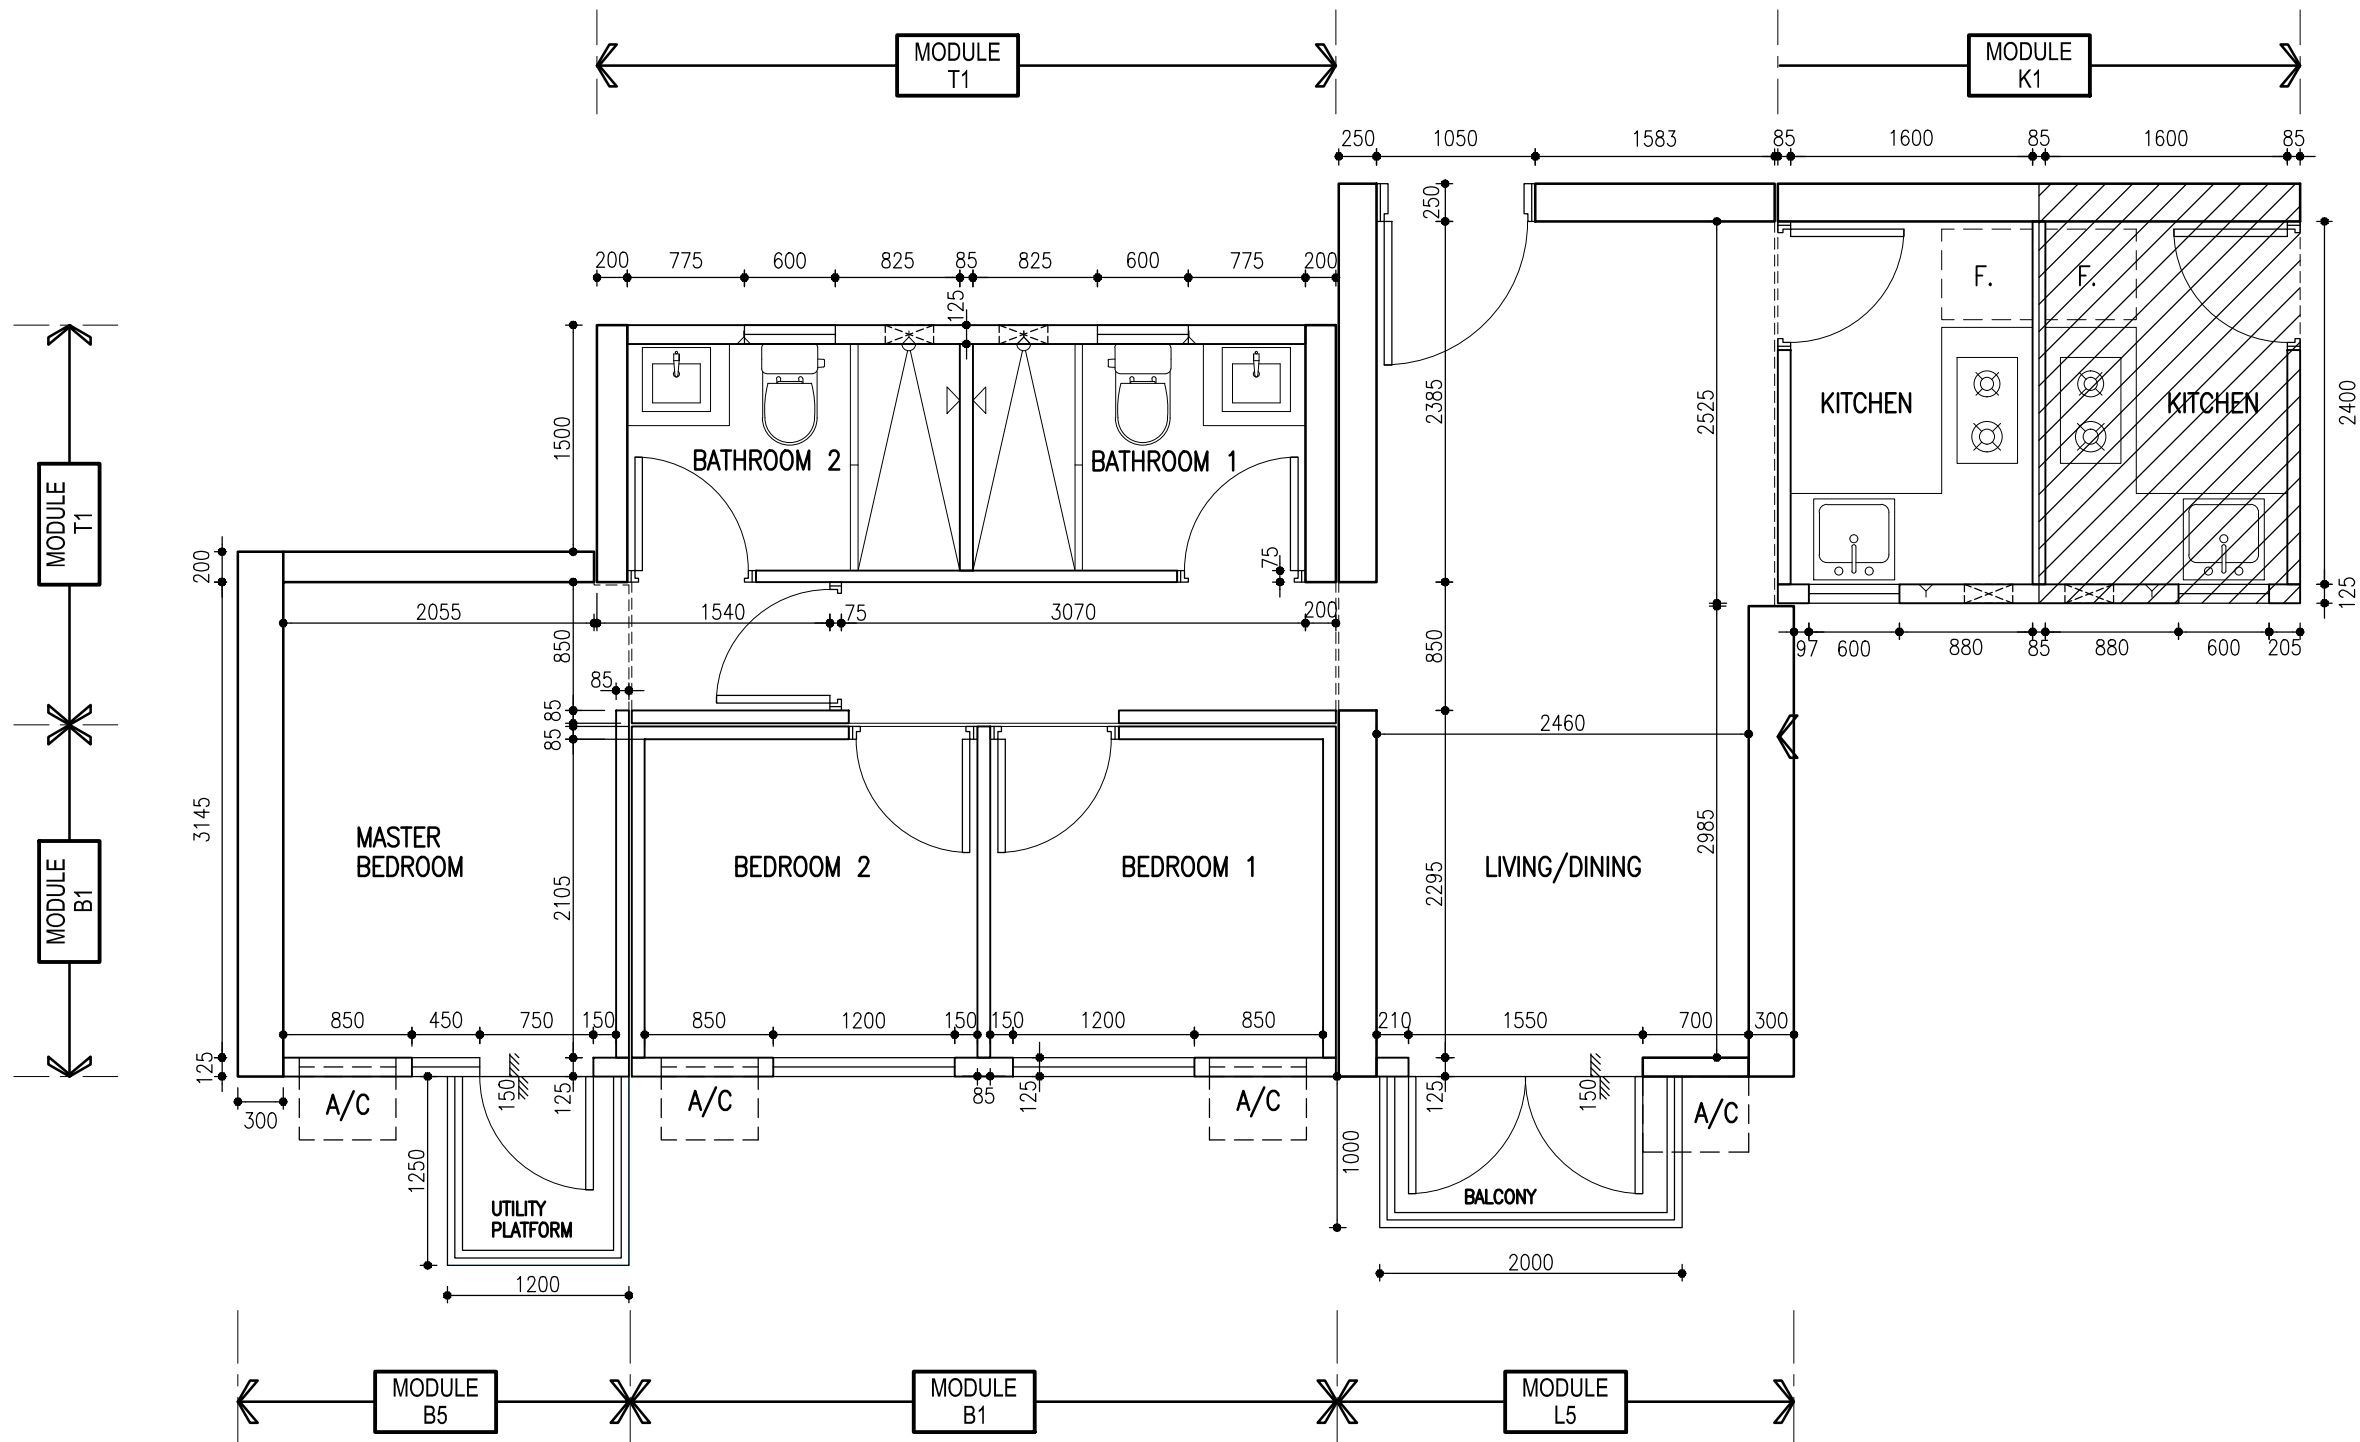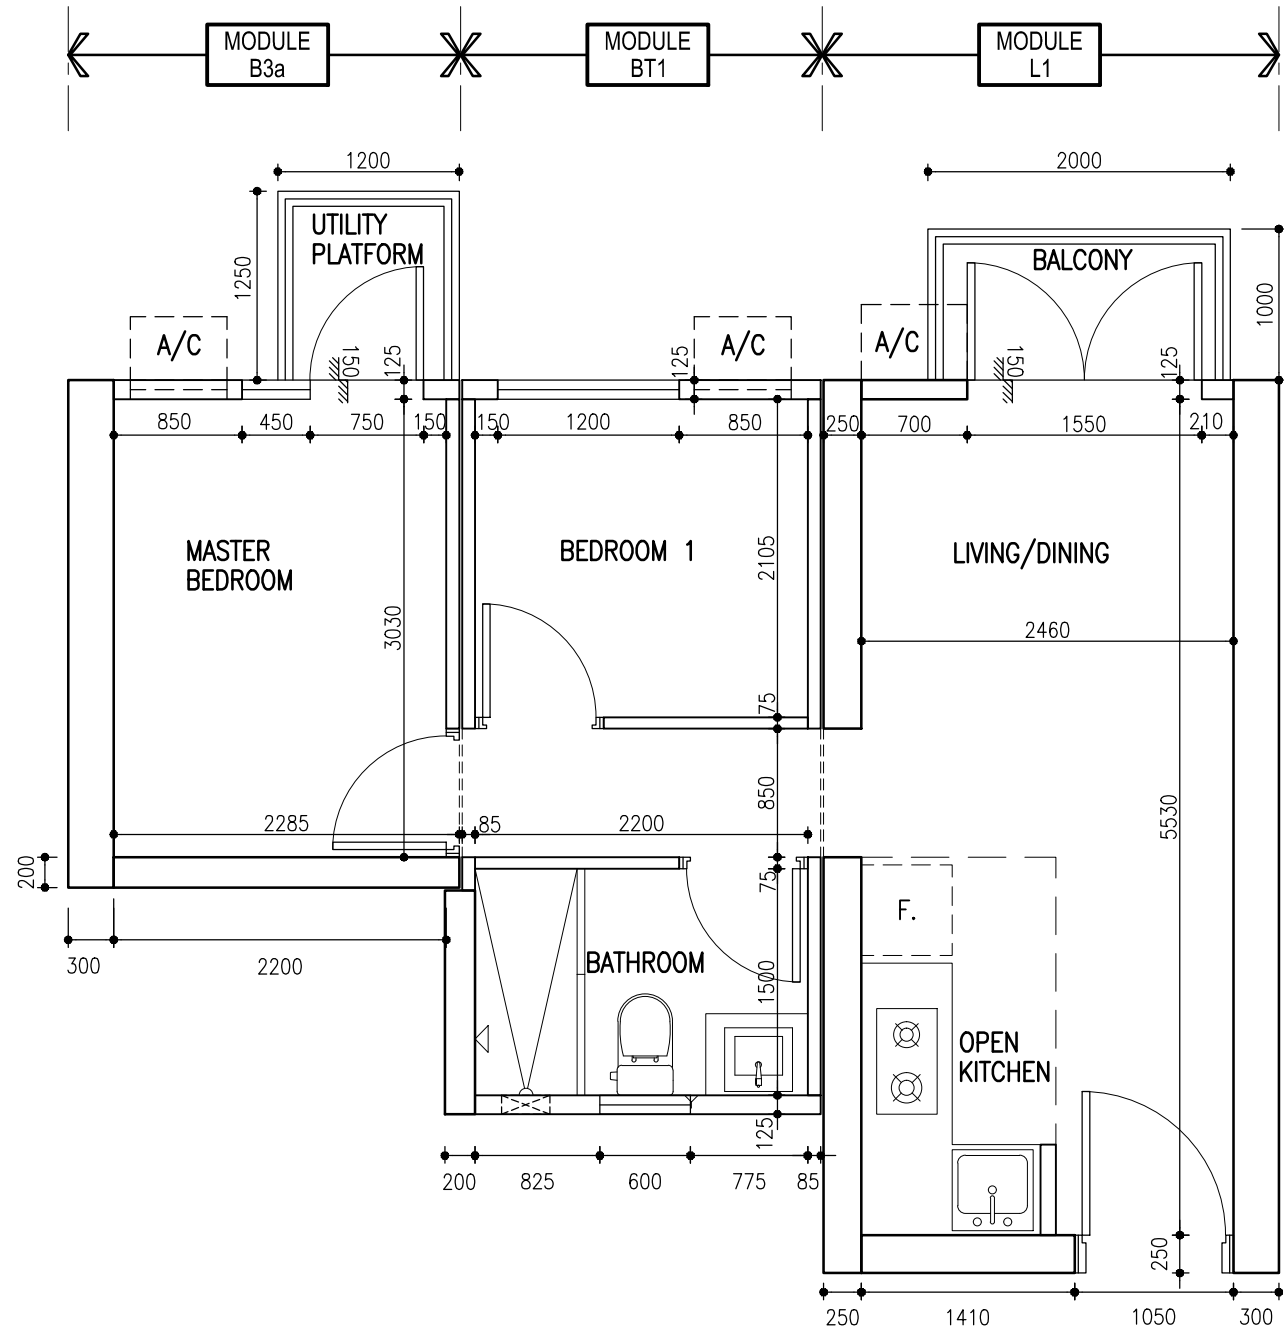

CLIENT:

Gammon

Gammon Construction Limited

22/F, Tower 1, The Quayside

77 Hoi Bun Road, Kwun Tong, Kowloon, Hong Kong

T: +852 2516 8823 F: +852 2416 6260

ARCHITECT & RSE:

P&T Architects and Engineers Limited
巴馬丹拿建築及工程師有限公司

www.p-t-group.com T: 852-2575 6575

E&M CONSULTANT:

P&T (M&E) Limited
巴馬丹拿機電工程顧問有限公司

www.p-t-group.com T: 852-2836 0002

PROJECT / 工程項目

PROPOSED REINFORCED CONCRETE
MODULAR INTEGRATED CONSTRUCTION SYSTEM
FOR HIGH RISE BUILDING
(MODEL NO.: GCL/MIC/C/02)

DRAWING / 圖名

TYPICAL MODULE PLANS (1)

SCALE / 比例	JOB NUMBER / 工程編號
1:50 @ A1	5829
DATE / 日期	DRAWING NUMBER / 圖號
04/2021	GCL-MIC-C02-A-01
DESIGNED / 設計	CHECKED / 審核
	APPROVED / 審定

• ALL DIMENSIONS ARE IN MILLIMETRES UNLESS OTHERWISE NOTED
除特別註明外, 所有尺寸應以毫米制



• DO NOT SCALE DRAWING
圖中所有標註尺寸為準, 不得量度

• ALL MEASUREMENTS SHOULD BE VERIFIED ON SITE
最終尺寸當在現場核對準確

THE OWNERSHIP OF THE COPYRIGHT OF THIS DRAWING IS RETAINED BY P&T ARCHITECTS AND ENGINEERS LTD, WHOSE CONSENT MUST BE OBTAINED BEFORE ANY USE OR REPRODUCTION OF THE DRAWING OR ANY PART THEREOF CAN BE MADE.
圖紙內容版權歸巴馬丹拿建築及工程師有限公司所有, 採用或複製此圖紙內容, 必需得本公司的同意。

3 TYPICAL MODULE PLAN (MODULE NO.: B3a, BT1 & L1)

4 TYPICAL MODULE PLAN (MODULE NO.: B5, B1, T1, L5 & K1)

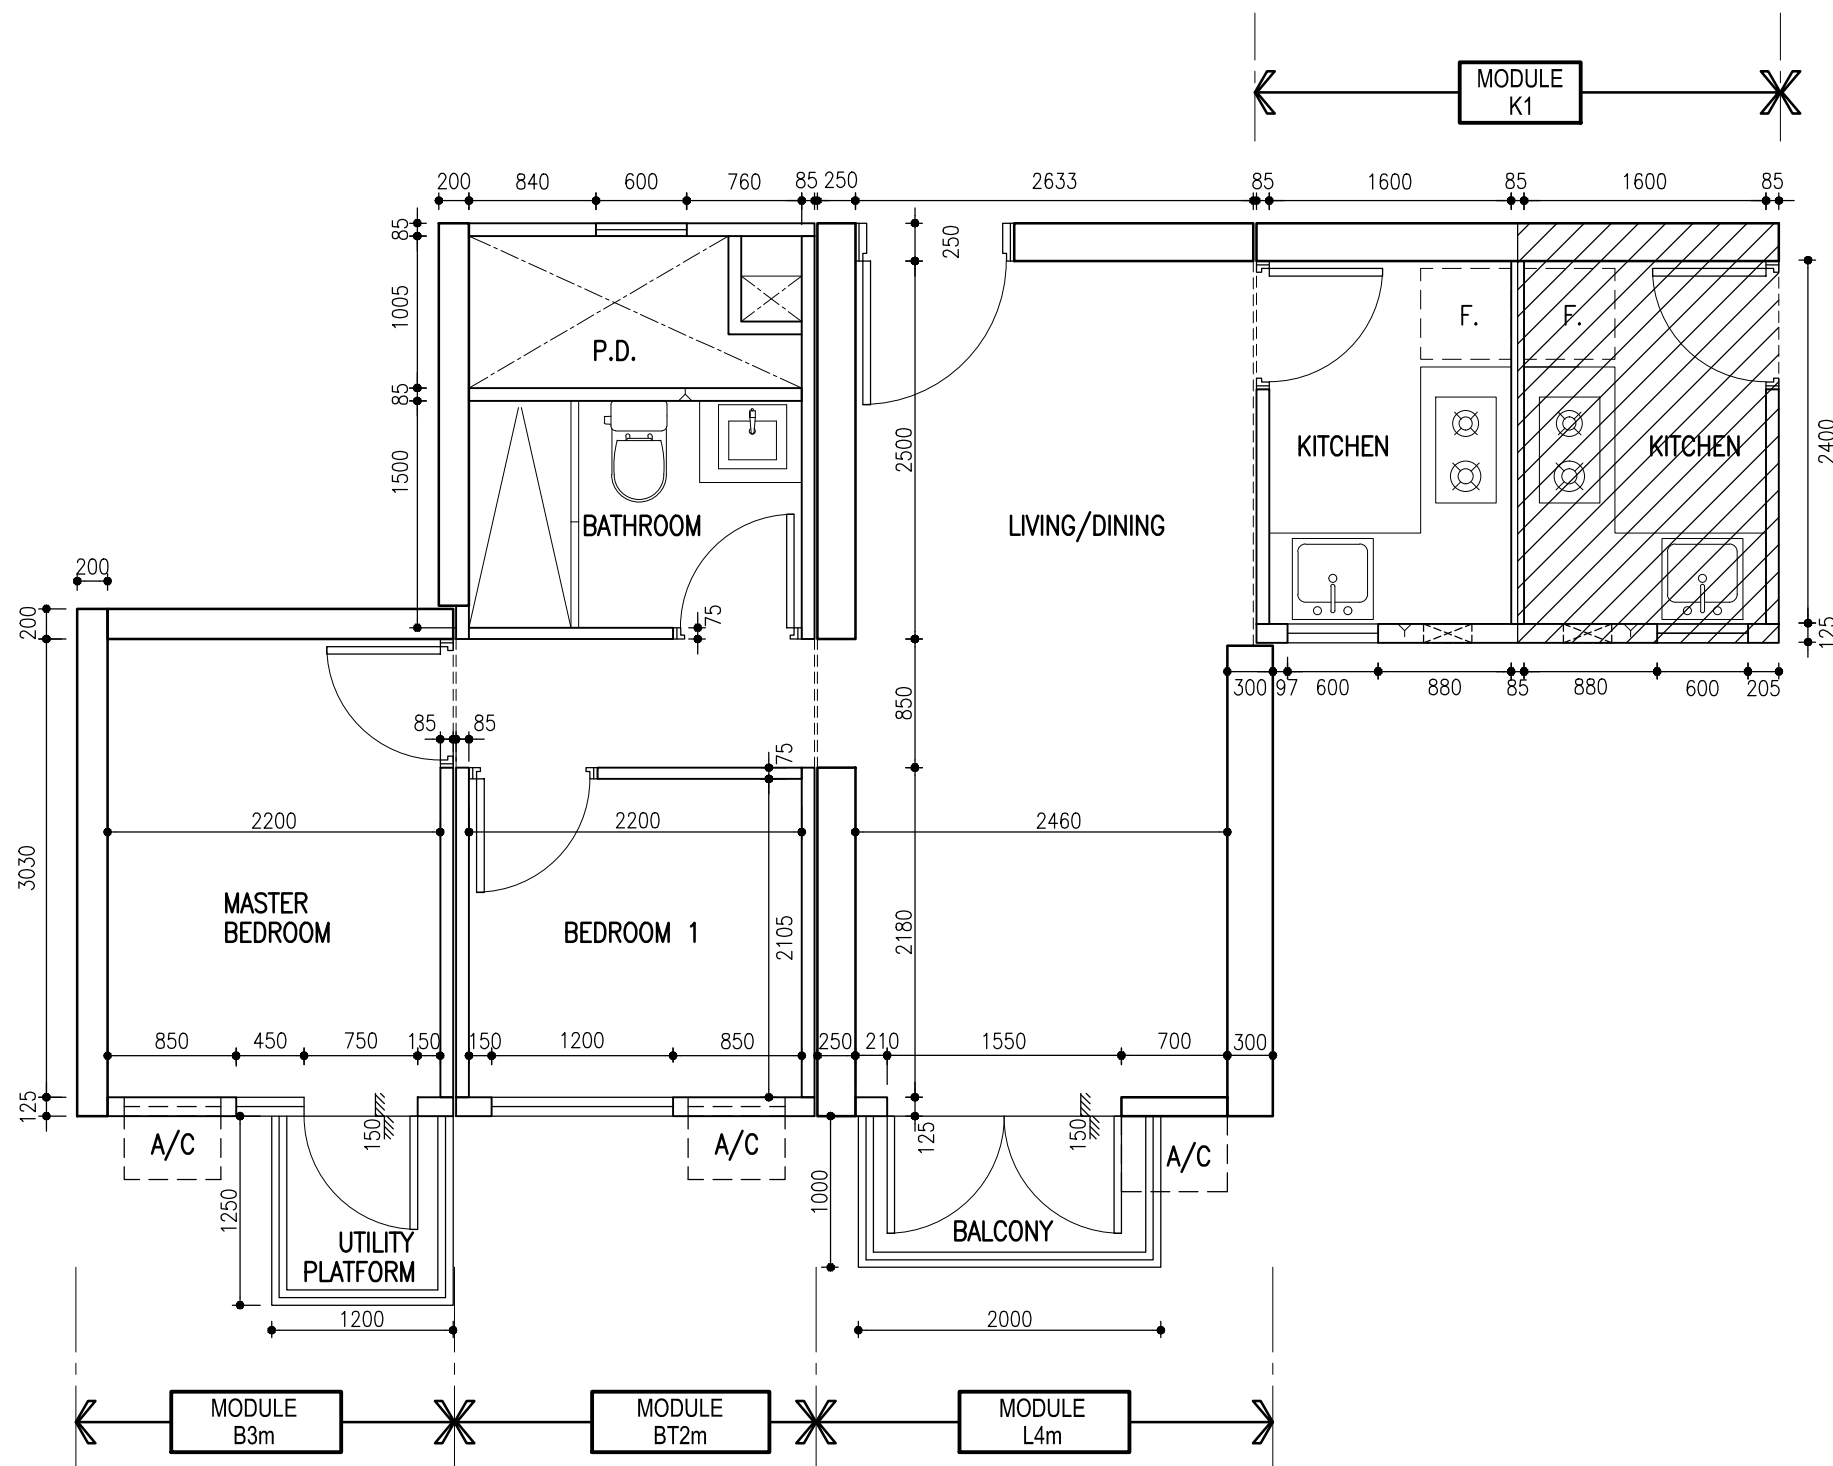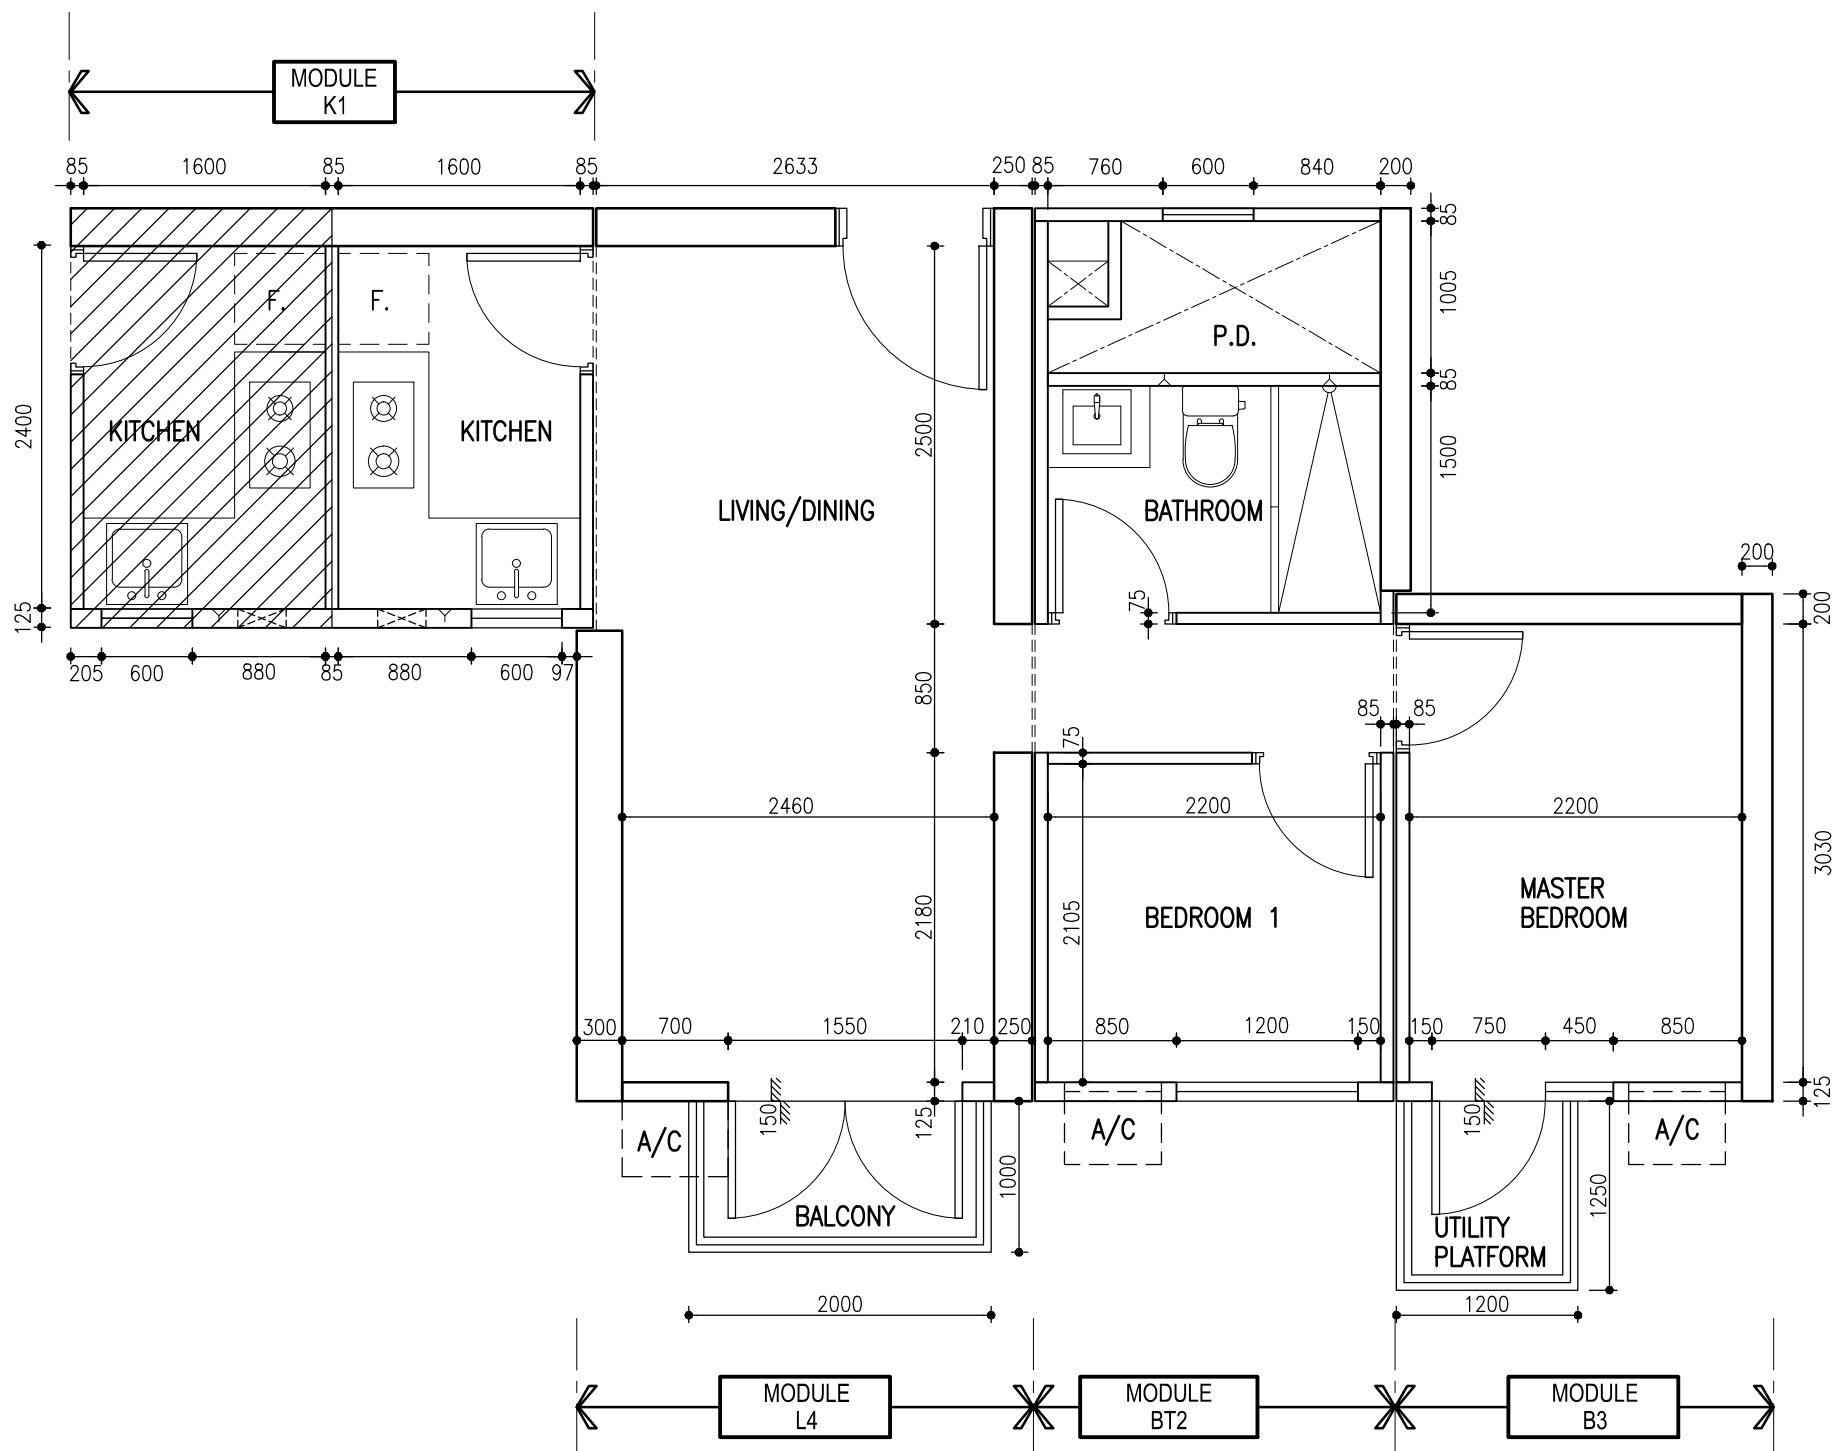

BD REF: BD/MIC/200906

NOTES:

1. ALL DIMENSIONS ARE IN MILLIMETERS UNLESS OTHERWISE SPECIFY.
2. DO NOT SCALE DRAWING.
3. ALL MEASUREMENTS SHOULD BE VERIFIED ON SITE.
4. ALL INTELLECTUAL PROPERTY RIGHT (INCLUDING, WITHOUT LIMITATION, ALL COPYRIGHT AND DESIGN RIGHTS) SUBSISTING IN THIS DRAWING AND RELATED INFORMATION BELONGS TO GAMMON CONSTRUCTION LIMITED, WHOSE CONSENT MUST BE OBTAINED FOR ANY USE OR REPRODUCTION OF THE DRAWING.



LEGEND:

THIS PART OF MIC BELONGS TO THE ADJOINING FLAT

NUMBER / 編號	DATE / 日期	AMENDMENT / 修訂

5 TYPICAL MODULE PLAN (MOUDLE NO.: K1, L4, BT2 & B3)

6 TYPICAL MODULE PLAN (MOUDLE NO.: B3m, BT2m, L4m & K1)

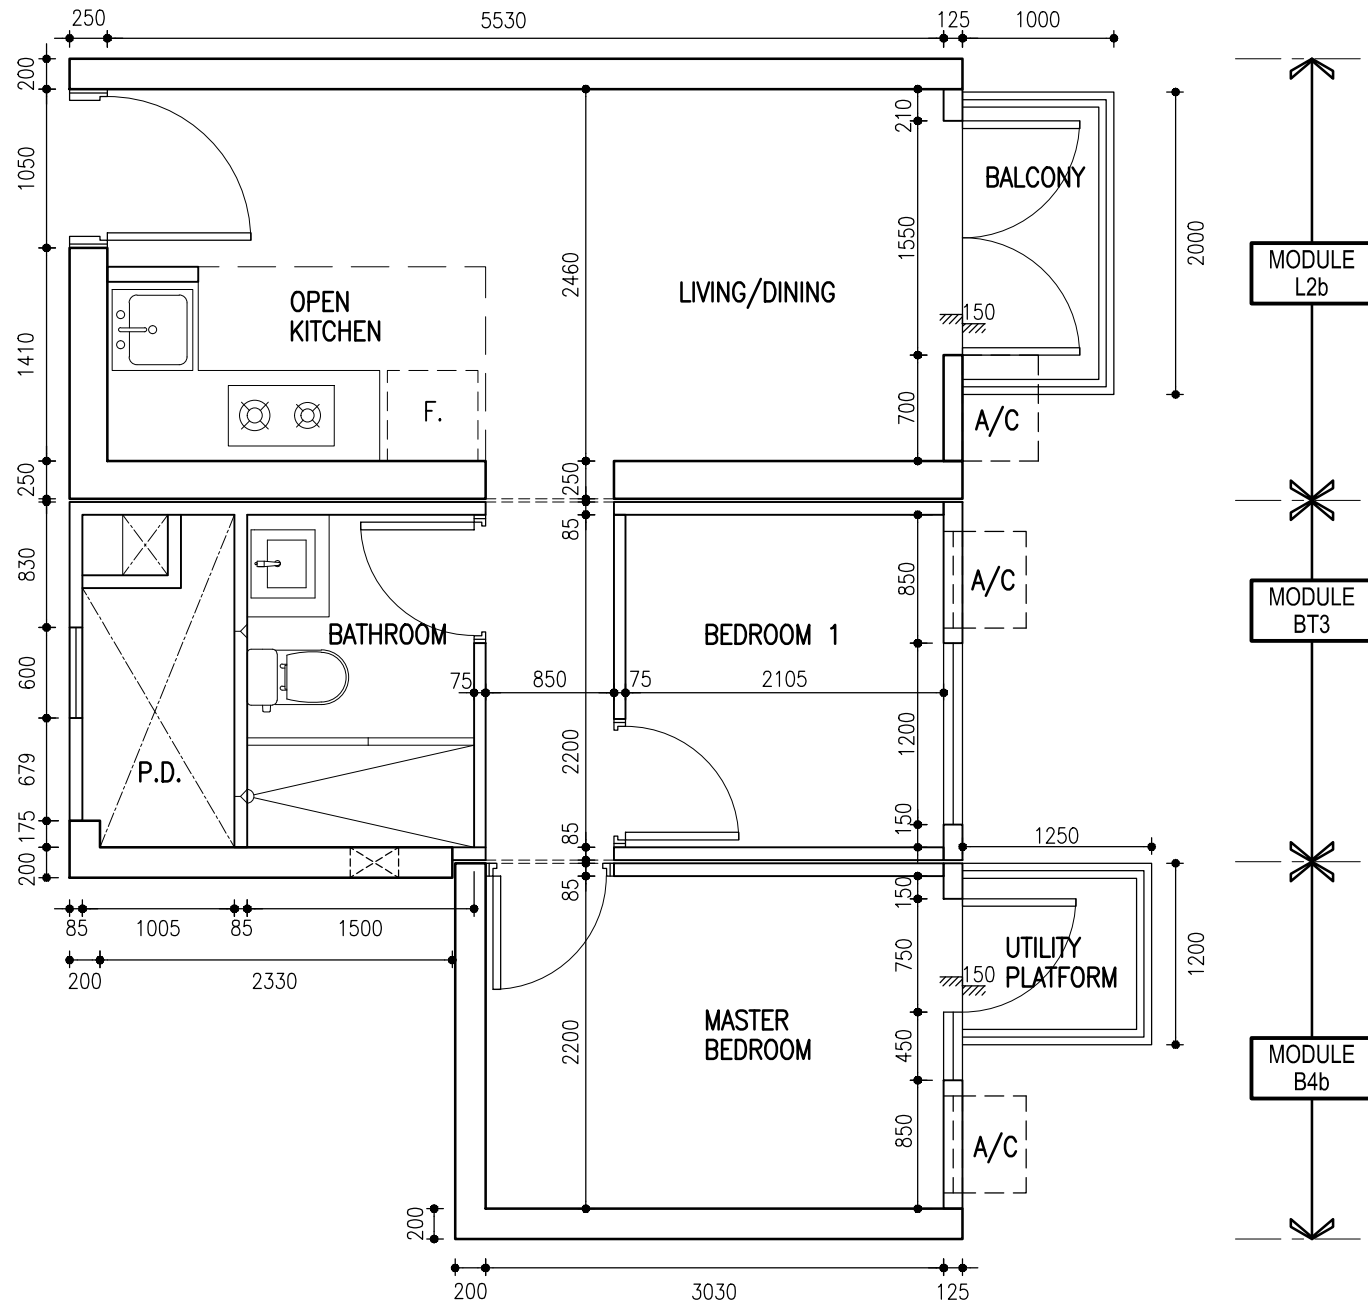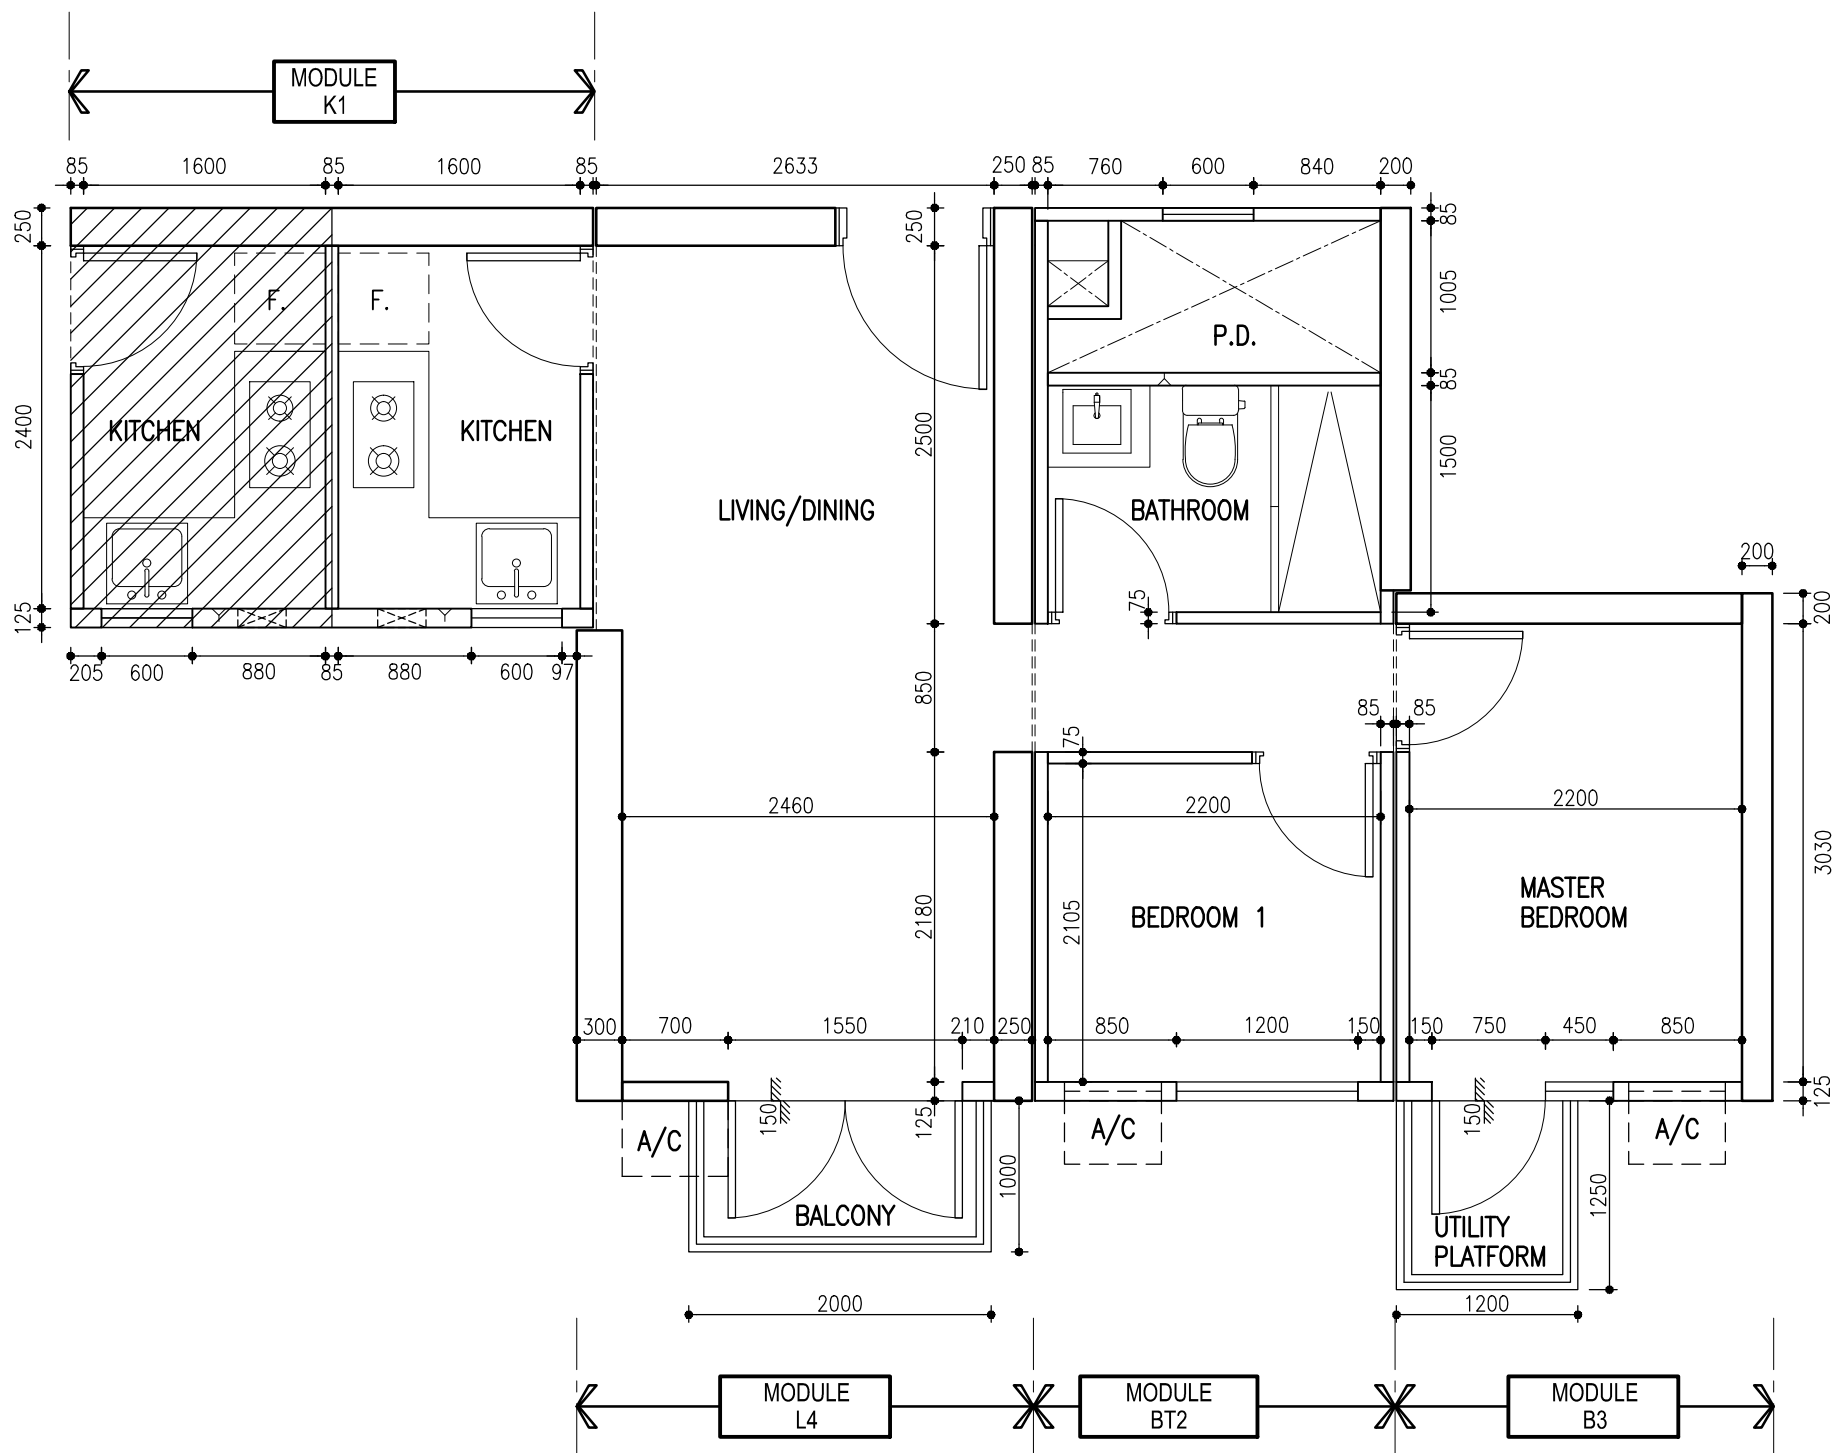

CLIENT:

Gammon

Gammon Construction Limited

22/F, Tower 1, The Quayside
77 Hoi Bun Road, Kwun Tong, Kowloon, Hong Kong
T: +852 2516 8823 F: +852 2416 6260

ARCHITECT & RSE:

P&T Architects and Engineers Limited
巴馬丹拿建築及工程師有限公司
www.p-t-group.com T: 852-2575 6575

E&M CONSULTANT:

P&T (M&E) Limited
巴馬丹拿機電工程顧問有限公司
www.p-t-group.com T: 852-2836 0002

PROJECT / 工程項目

PROPOSED REINFORCED CONCRETE
MODULAR INTEGRATED CONSTRUCTION SYSTEM
FOR HIGH RISE BUILDING
(MODEL NO.: GCL/MIC/C/02)

DRAWING / 圖名

TYPICAL MOUDLE PLANS (2)

SCALE / 比例	JOB NUMBER / 工程編號	
1:50 @ A1	5829	
DATE / 日期	DRAWING NUMBER / 圖號	
04/2021	GCL-MIC-C02-A-02	
DESIGNED / 設計	CHECKED / 審核	APPROVED / 審定

◆ ALL DIMENSIONS ARE IN MILLIMETRES UNLESS OTHERWISE NOTED
除特別註明外, 所有尺寸皆以毫米制


◆ DO NOT SCALE DRAWING
圖中所有標註尺寸為準, 不得量度

◆ ALL MEASUREMENTS SHOULD BE VERIFIED ON SITE
最終尺寸當在現場核對準確


THE OWNERSHIP OF THE COPYRIGHT OF THIS DRAWING IS RETAINED BY P&T ARCHITECTS AND ENGINEERS LTD, WHOSE CONSENT MUST BE OBTAINED BEFORE ANY USE OR REPRODUCTION OF THE DRAWING OR ANY PART THEREOF CAN BE MADE.
圖紙內容版權歸巴馬丹拿建築及工程師有限公司所有, 採用或複製此圖紙內容, 必需得本公司的同意。

7 TYPICAL MODULE PLAN (MOUDLE NO.: K1, L4, BT2.1 & B3.2)


8 TYPICAL MODULE PLAN (MOUDLE NO.: B4b, BT3 & L2b)

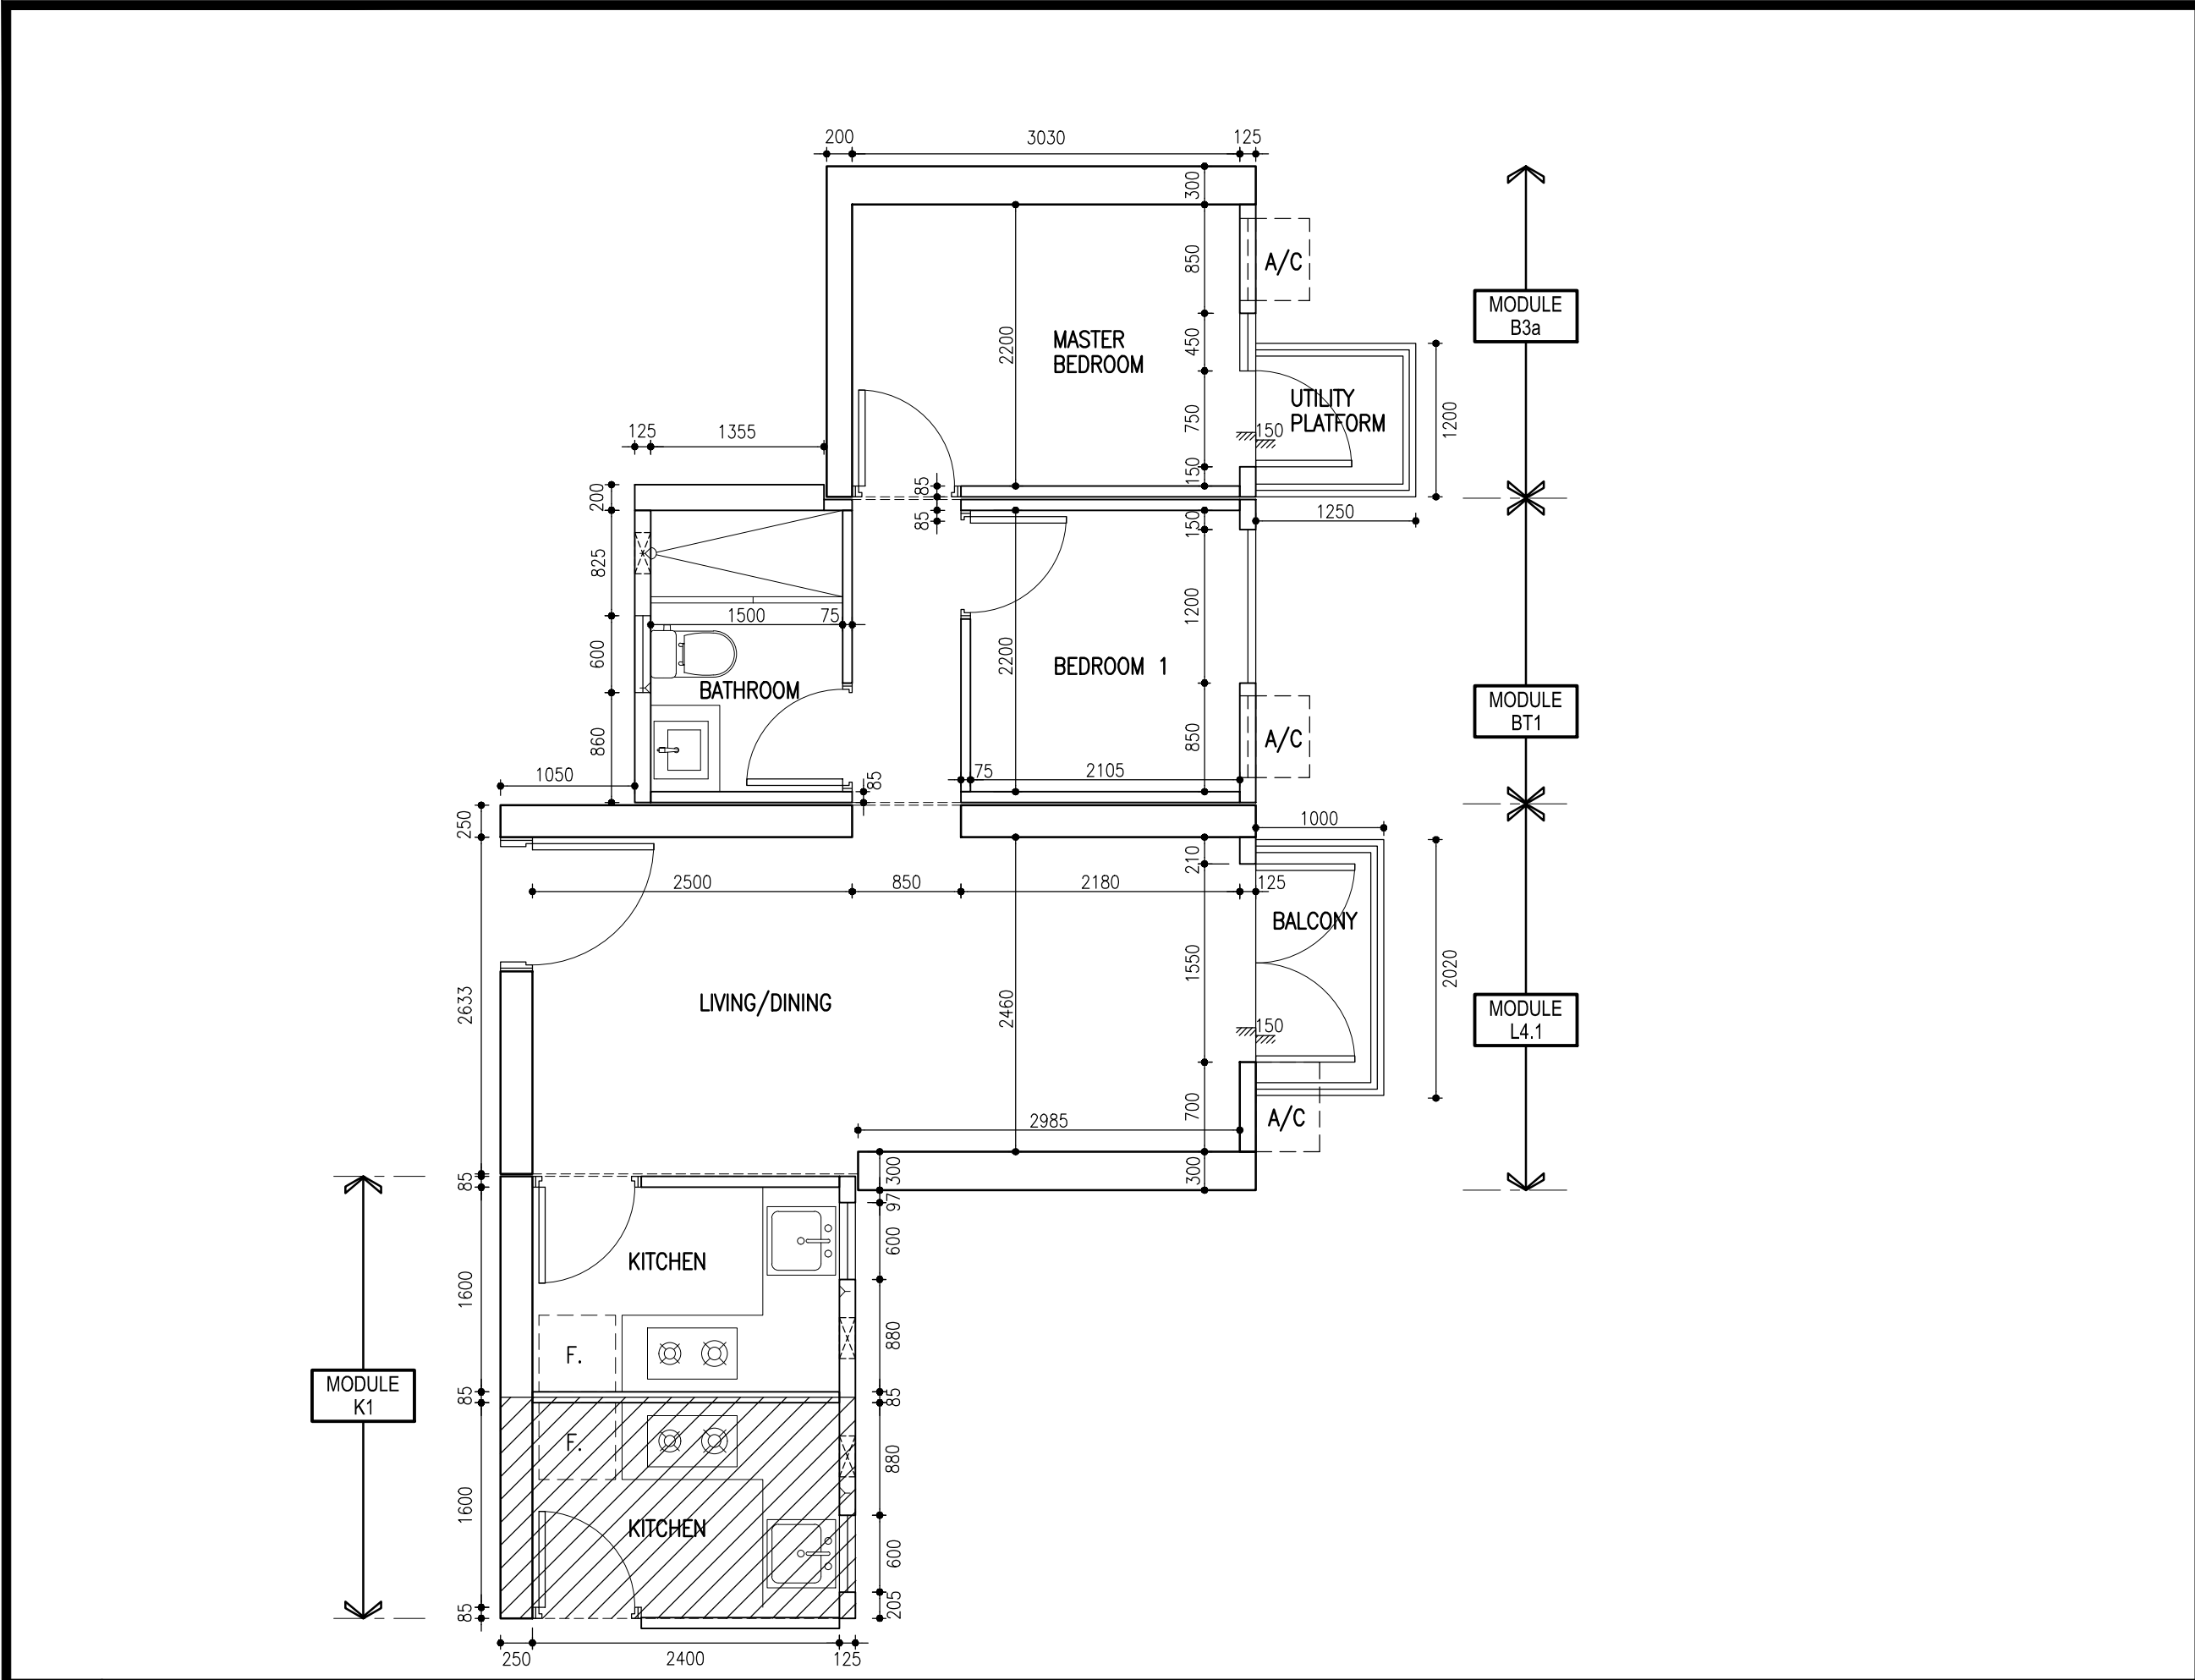

9 TYPICAL MODULE PLAN (MODULE NO.: K1, L4.1, BT1 & B3a)

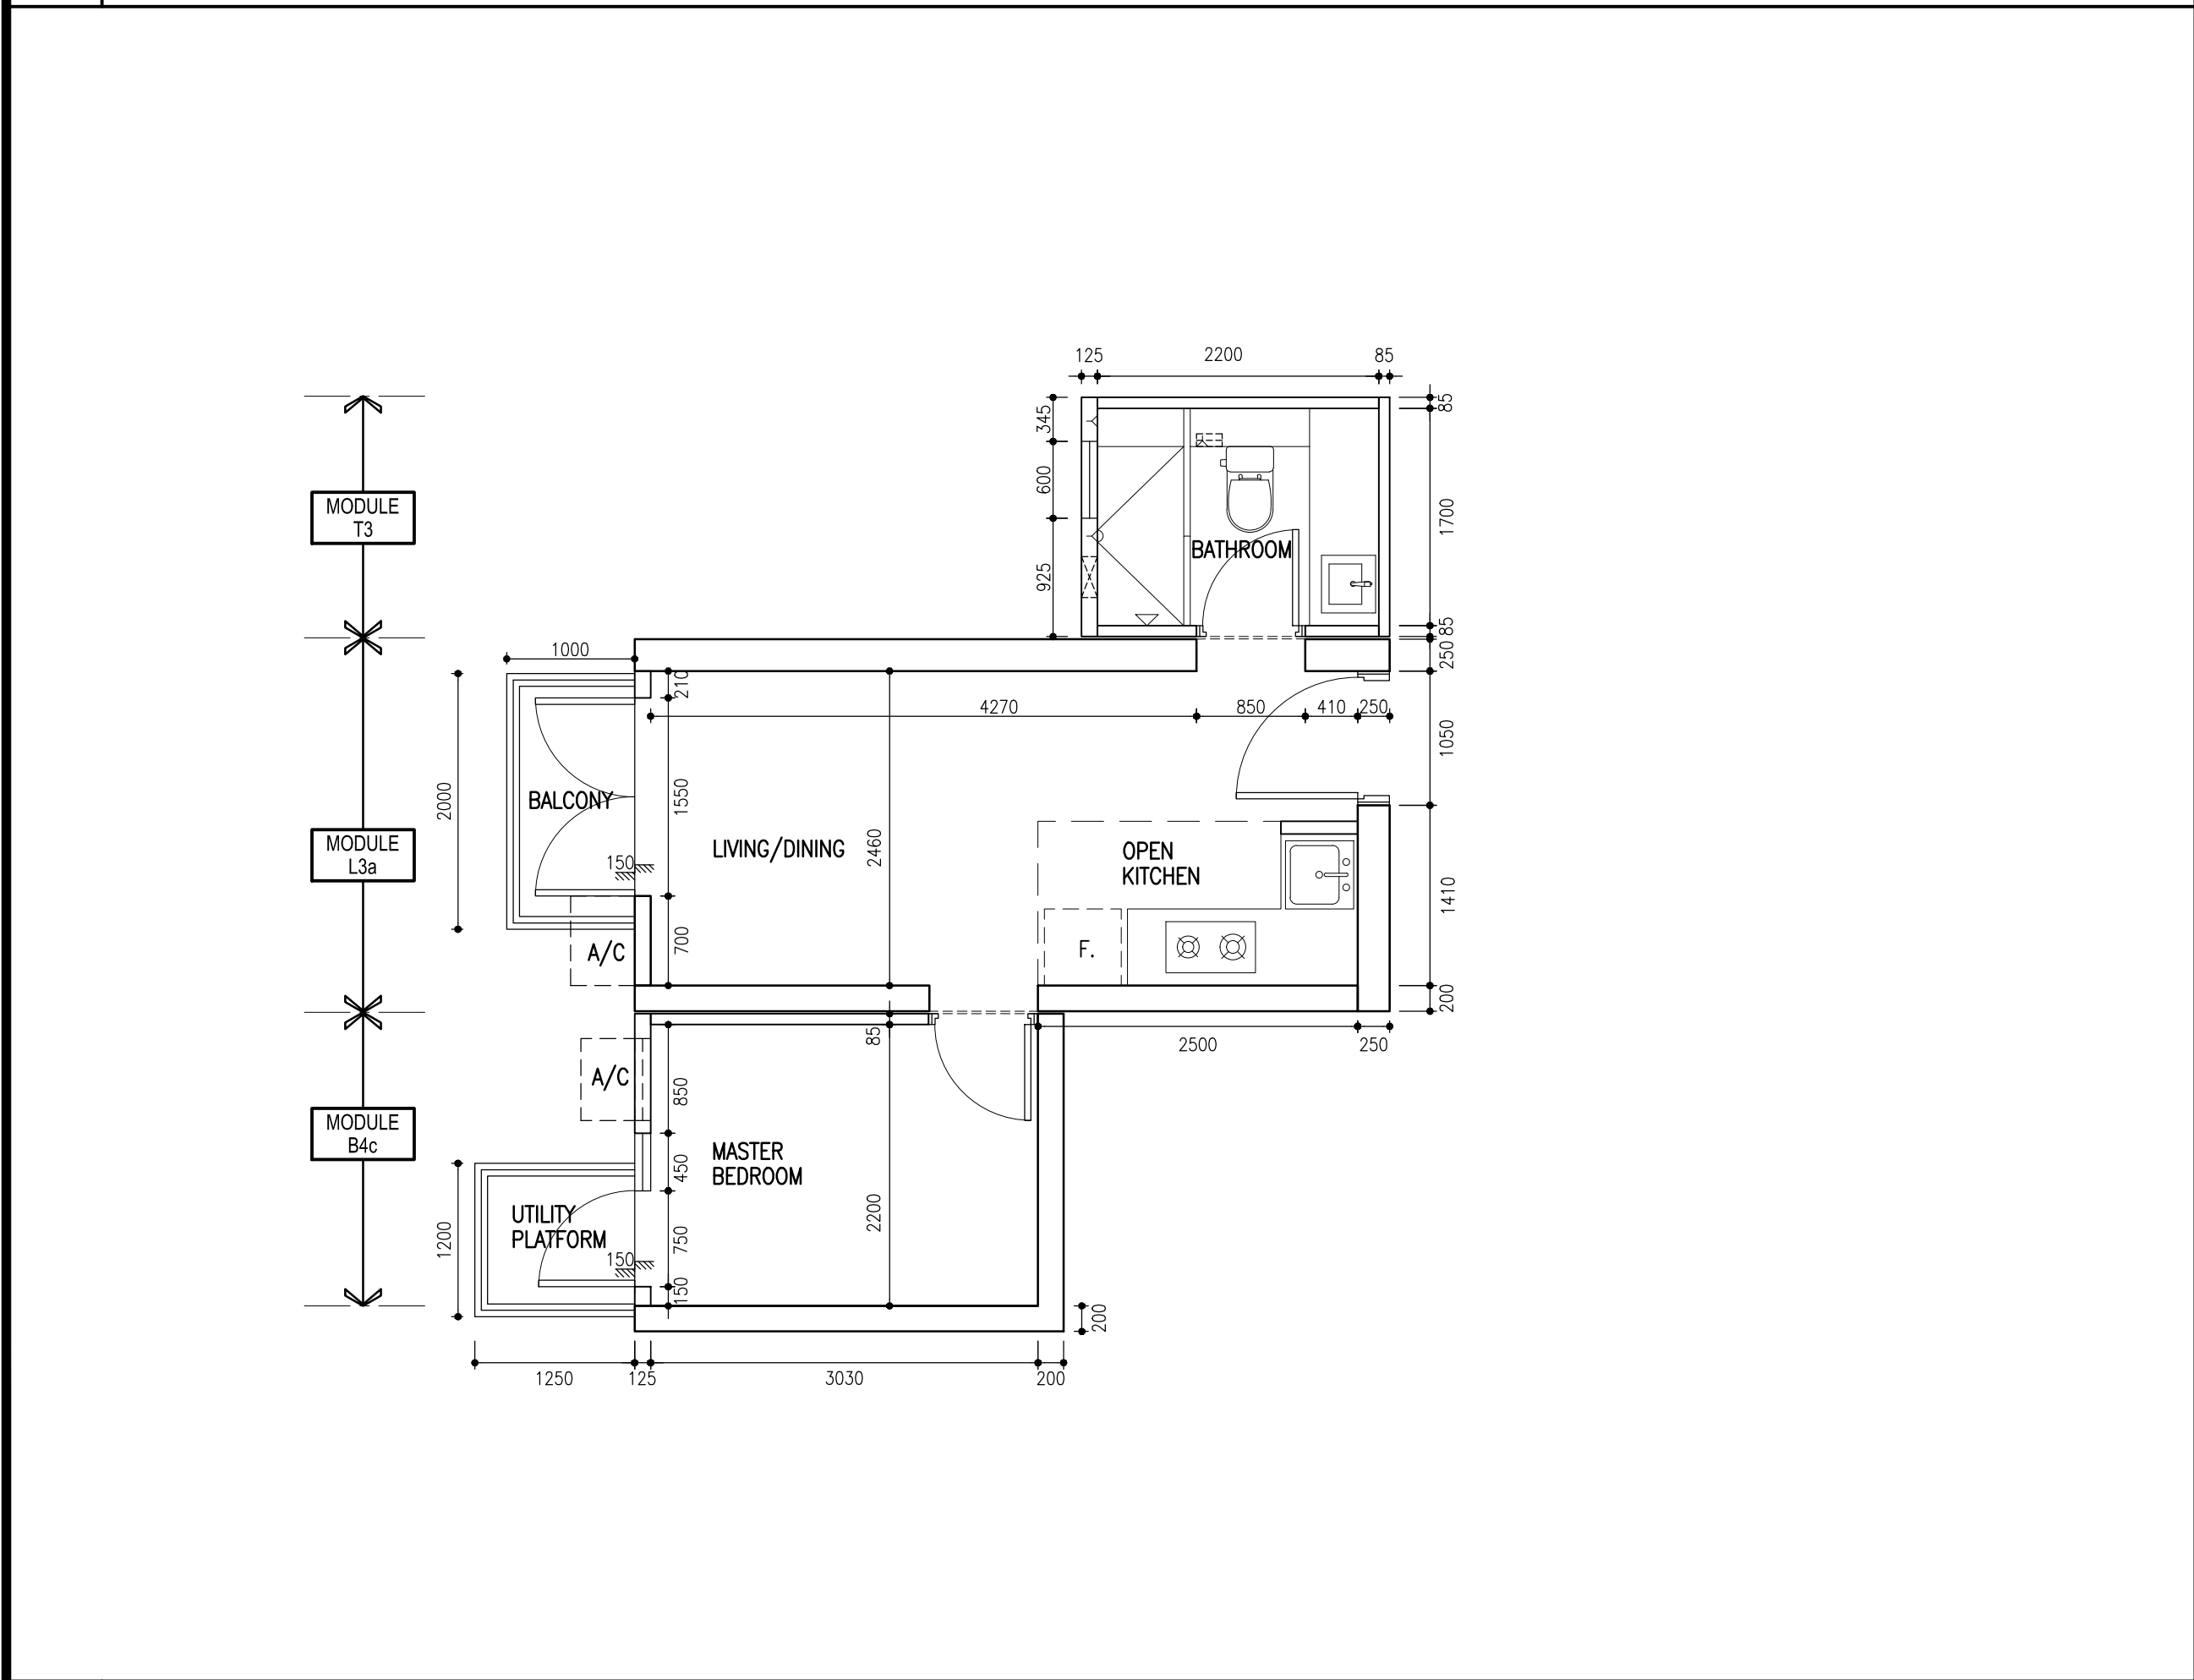

11 TYPICAL MODULE PLAN (MODULE NO.: B4c, L3a, & T3)

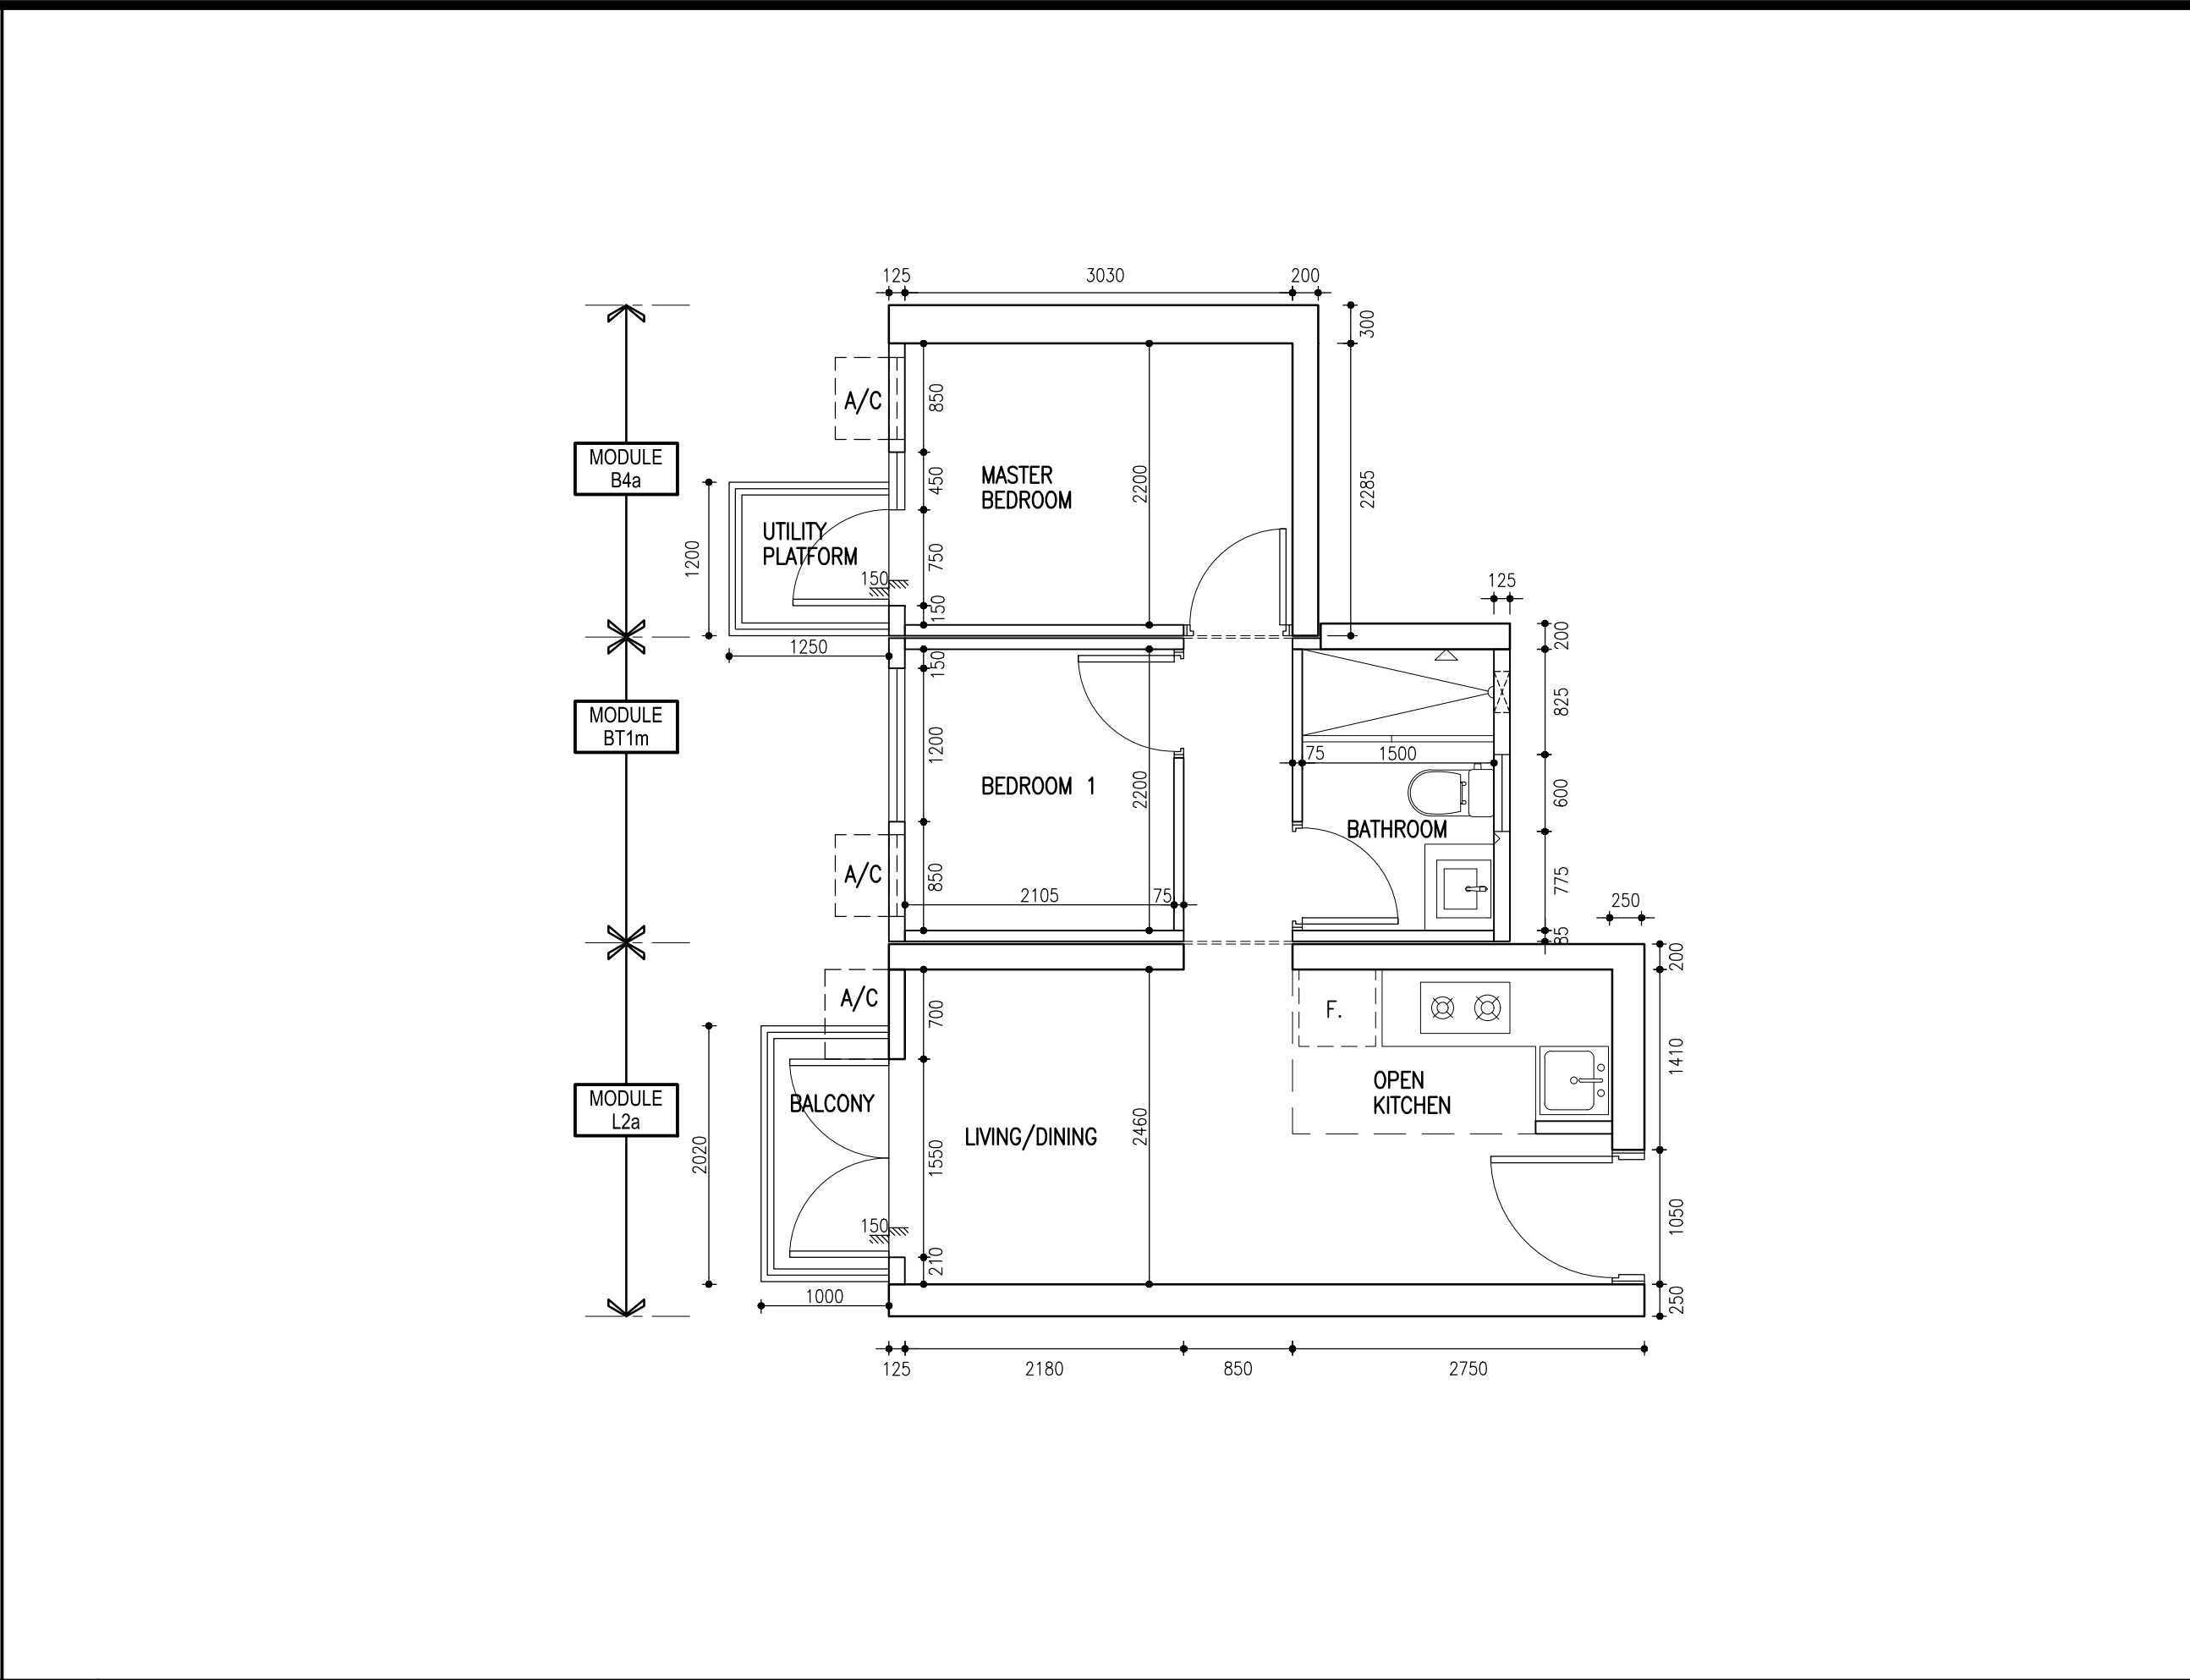

10 TYPICAL MODULE PLAN (MODULE NO.: L2a, BT1m & B4a)

BD REF: BD/MIC/200906

NOTES:

1. ALL DIMENSIONS ARE IN MILLIMETERS UNLESS OTHERWISE SPECIFY.

2. DO NOT SCALE DRAWING.

3. ALL MEASUREMENTS SHOULD BE VERIFIED ON SITE.

4. ALL INTELLECTUAL PROPERTY RIGHT (INCLUDING, WITHOUT LIMITATION, ALL COPYRIGHT AND DESIGN RIGHTS) SUBSISTING IN THIS DRAWING AND RELATED INFORMATION BELONGS TO GAMMON CONSTRUCTION LIMITED, WHOSE CONSENT MUST BE OBTAINED FOR ANY USE OR REPRODUCTION OF THE DRAWING.

LEGEND:

THIS PART OF MIC BELONGS TO THE ADJOINING FLAT

NUMBER / 編號	DATE / 日期	AMENDMENT / 修訂

CLIENT:

Gammon

Gammon Construction Limited

22/F, Tower 1, The Quayside

77 Hoi Bun Road, Kwun Tong, Kowloon, Hong Kong

T: +852 2516 8823 F: +852 2416 6260

ARCHITECT & RSE:

P&T Architects and Engineers Limited
巴馬丹拿建築及工程師有限公司
www.p-t-group.com T: 852-2575 6575

E&M CONSULTANT:

P&T (M&E) Limited
巴馬丹拿機電工程顧問有限公司
www.p-t-group.com T: 852-2836 0002

PROJECT / 工程項目

PROPOSED REINFORCED CONCRETE
MODULAR INTEGRATED CONSTRUCTION SYSTEM
FOR HIGH RISE BUILDING
(MODEL NO.: GCL/MIC/C/02)

DRAWING / 圖名

TYPICAL MOUDLE PLANS (3)

SCALE / 比例	JOB NUMBER / 工程編號	
1:50 @ A1	5829	
DATE / 日期	DRAWING NUMBER / 圖號	
04/2021	GCL-MIC-C02-A-03	
-		
DESIGNED / 設計	CHECKED / 審核	APPROVED / 審定

• ALL DIMENSIONS ARE IN MILLIMETRES UNLESS OTHERWISE NOTED
除特別註明外, 所有尺寸應以毫米制

• DO NOT SCALE DRAWING
圖中所有標註尺寸為準, 不應量度

• ALL MEASUREMENTS SHOULD BE VERIFIED ON SITE
最終尺寸當在現場核對準確

THE OWNERSHIP OF THE COPYRIGHT OF THIS DRAWING IS RETAINED BY P&T ARCHITECTS AND ENGINEERS LTD. WHOSE CONSENT MUST BE OBTAINED BEFORE ANY USE OR REPRODUCTION OF THE DRAWING OR ANY PART THEREOF CAN BE MADE.
圖紙內容版權歸巴馬丹拿建築及工程師有限公司所有, 採用或複製此圖紙內容, 必需得本公司的同意。