

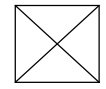
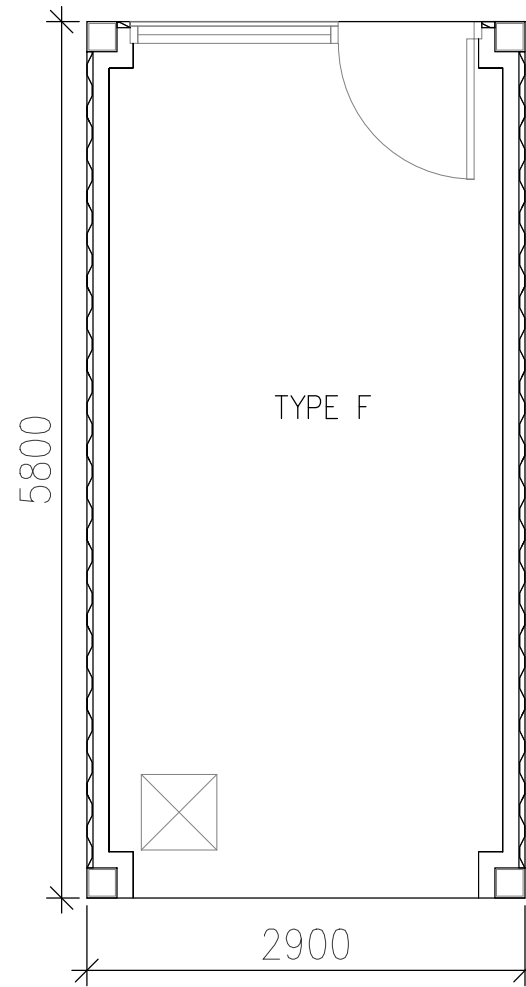
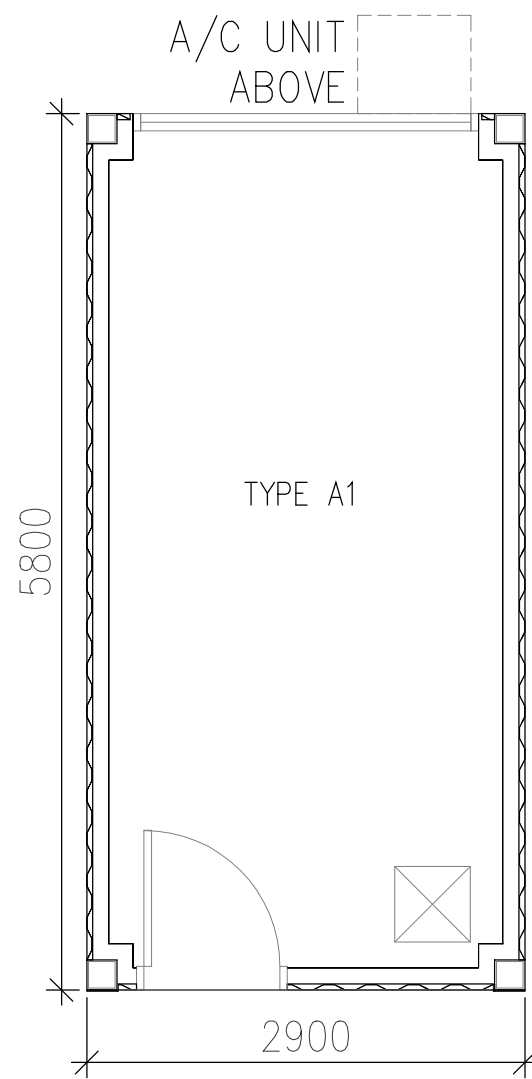


LEGEND

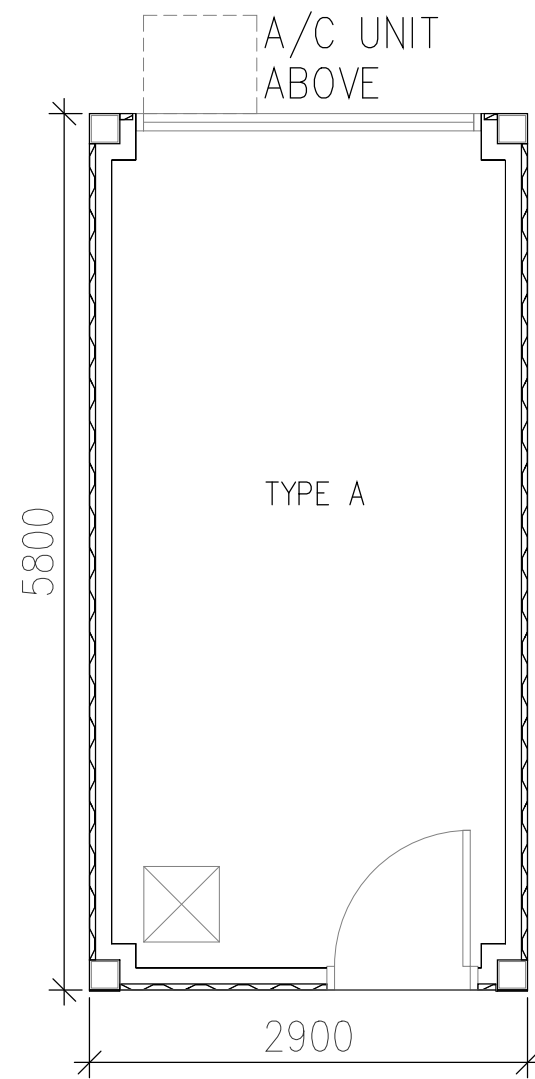

ACCESS PANEL

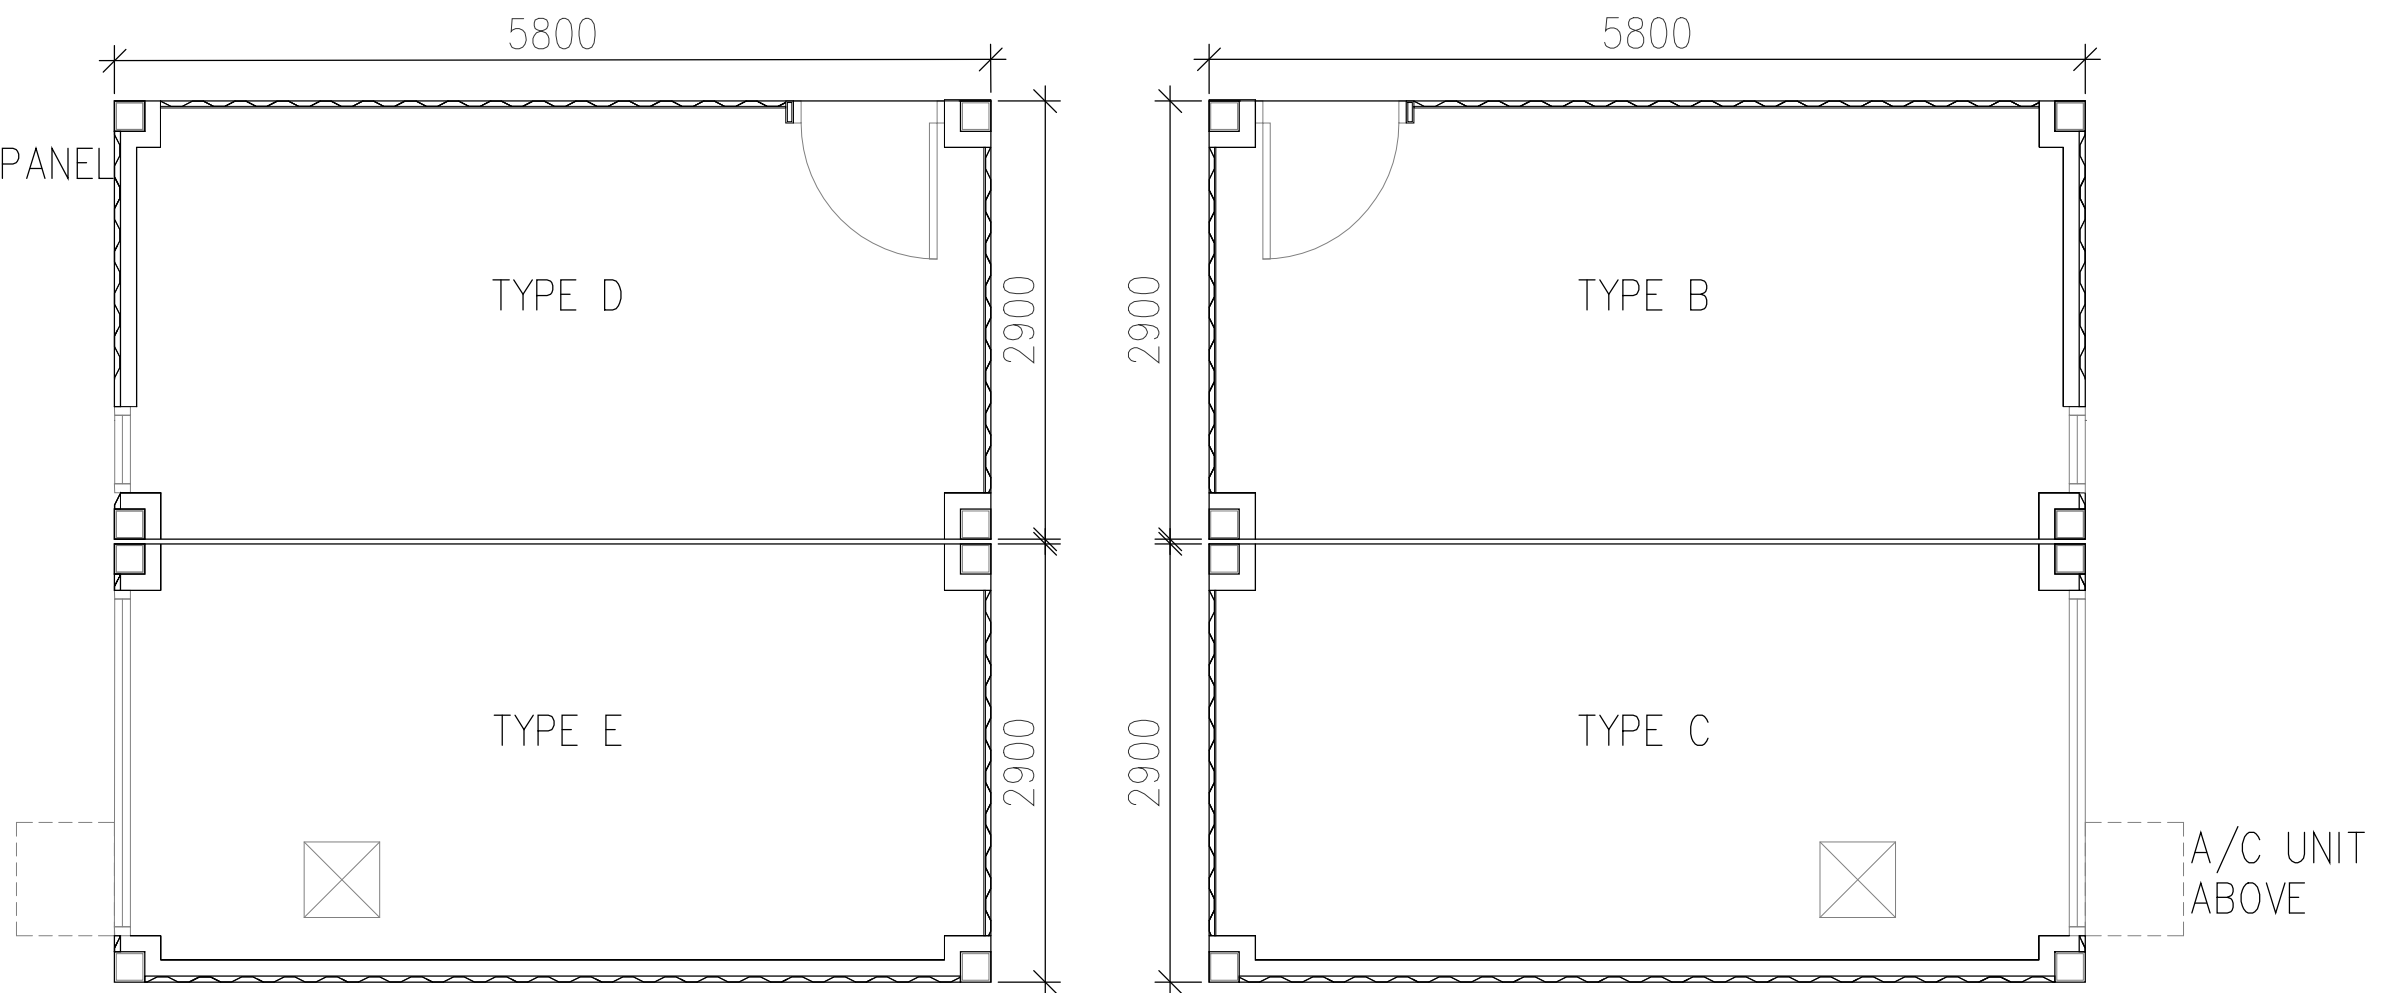

B.D. REF. MIC/220102

F.S.D. REF.

Rev.	Date	Description	Drawn

GENERAL NOTES:

- DO NOT SCALE DRAWING. FIGURED DIMENSIONS ARE TO BE FOLLOWED.
- ALL DIMENSIONS ARE TO BE CHECKED AT SITE BY THE MAIN CONTRACTOR
- ALL RIGHT RESERVED. REPRODUCTION IN ANY FORM MUST BE APPROVED BY SWEC.

CLIENT:
MARKBOX INNOVATION LTD.

AUTHORIZED PERSON



LEUNG CHI CHUNG
MHKIS MRICS RPS

PROJECT:
MIC FOR COMMERCIAL BUILDING
(MODEL NO. MB1401)

DRAWING TITLES:
GENERAL LAYOUT
(TYPE A, A1, B, C, D, E, F)

DRAWING NO: L-01	SCALE (A1): A.S
	SCALE (A3): A.S

ISSUED DATE:
13 JUNE 2023

DRAWN BY:
P.C

CHECKED BY:
K.L

REV.
-