

○ 除特別注明外,所有尺寸均以毫米計

○ DO NOT SCALE DRAWING


○ 圖中以所有標注尺寸為準,不應度量

○ ALL MEASUREMENTS SHOULD BE VERIFIED ON SITE


最終尺寸須在现场核对準確

THE OWNERSHIP OF THE COPYRIGHT OF THIS DRAWING IS RETAINED BY P&T ARCHITECTS AND ENGINEERS LTD. UNLESS OTHERWISE STATED. NO PARTS MAY BE TAKEN OR USED FOR ANY PURPOSE WITHOUT THE WRITTEN PERMISSION OF THE ARCHITECTS.


圖紙內容版權為馬達丹拿建築師工程師有限公司所有,採用或複製此圖紙或圖產,必須得本公司許可可簽

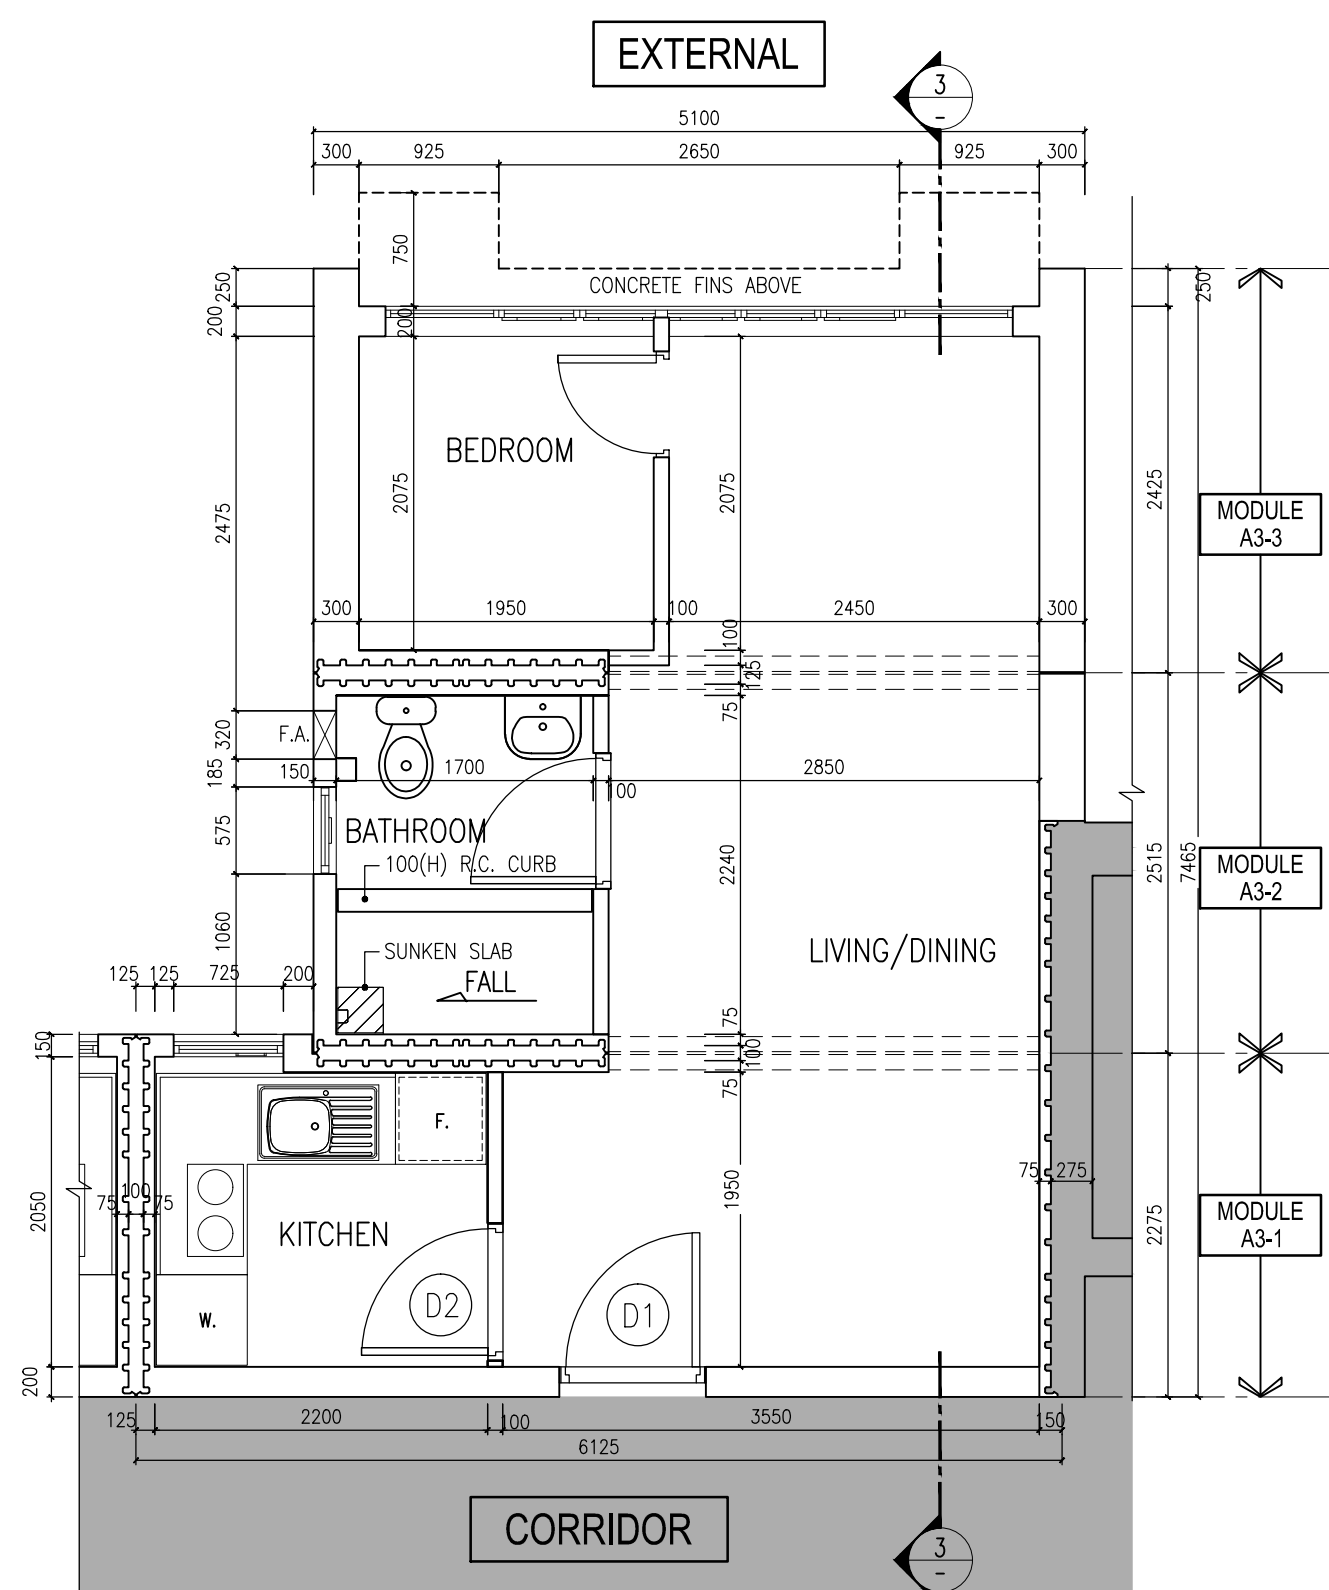


1 MODULE TYPE A3 - PLAN
(IDENTICAL TO MODULE TYPE B3 BUT MIRRORED)

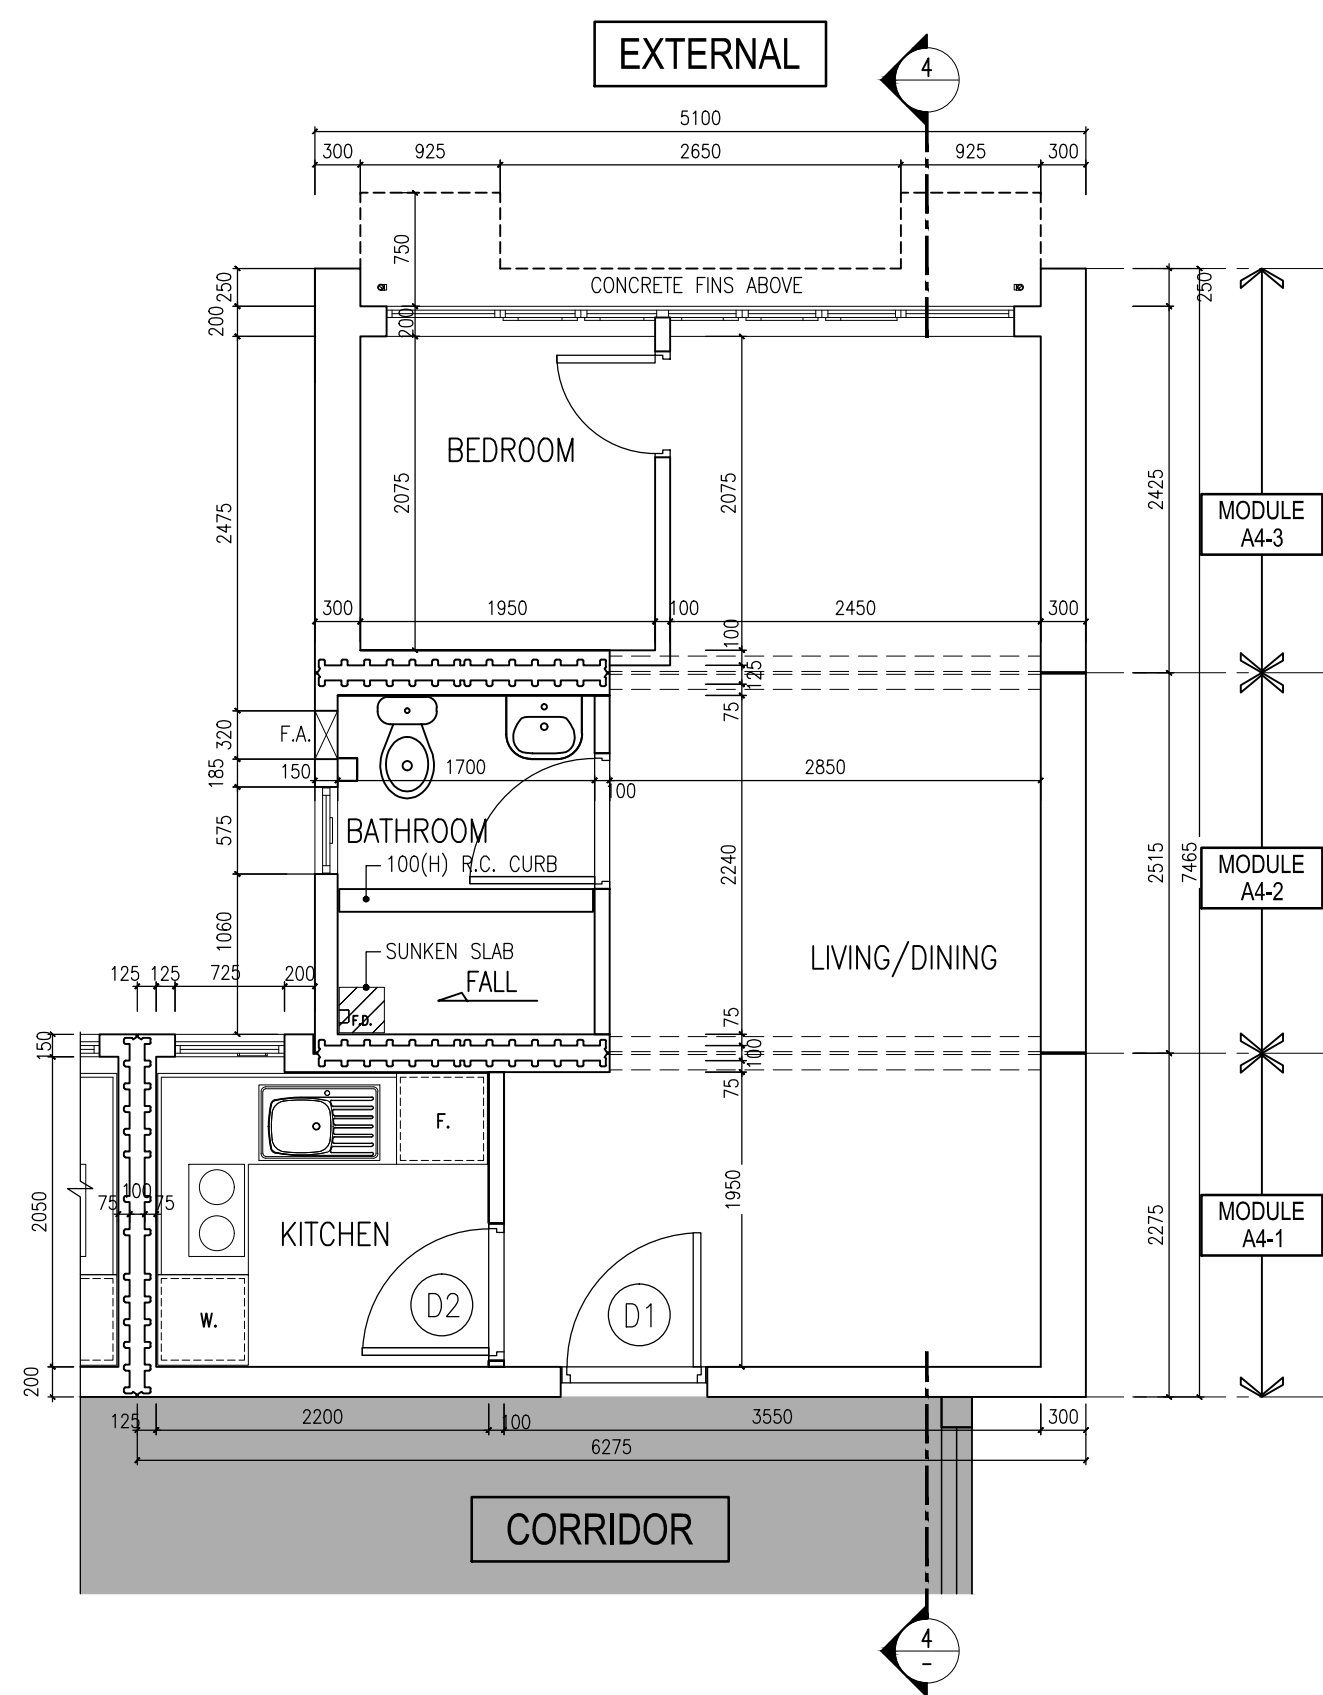

2 MODULE TYPE A4 - PLAN

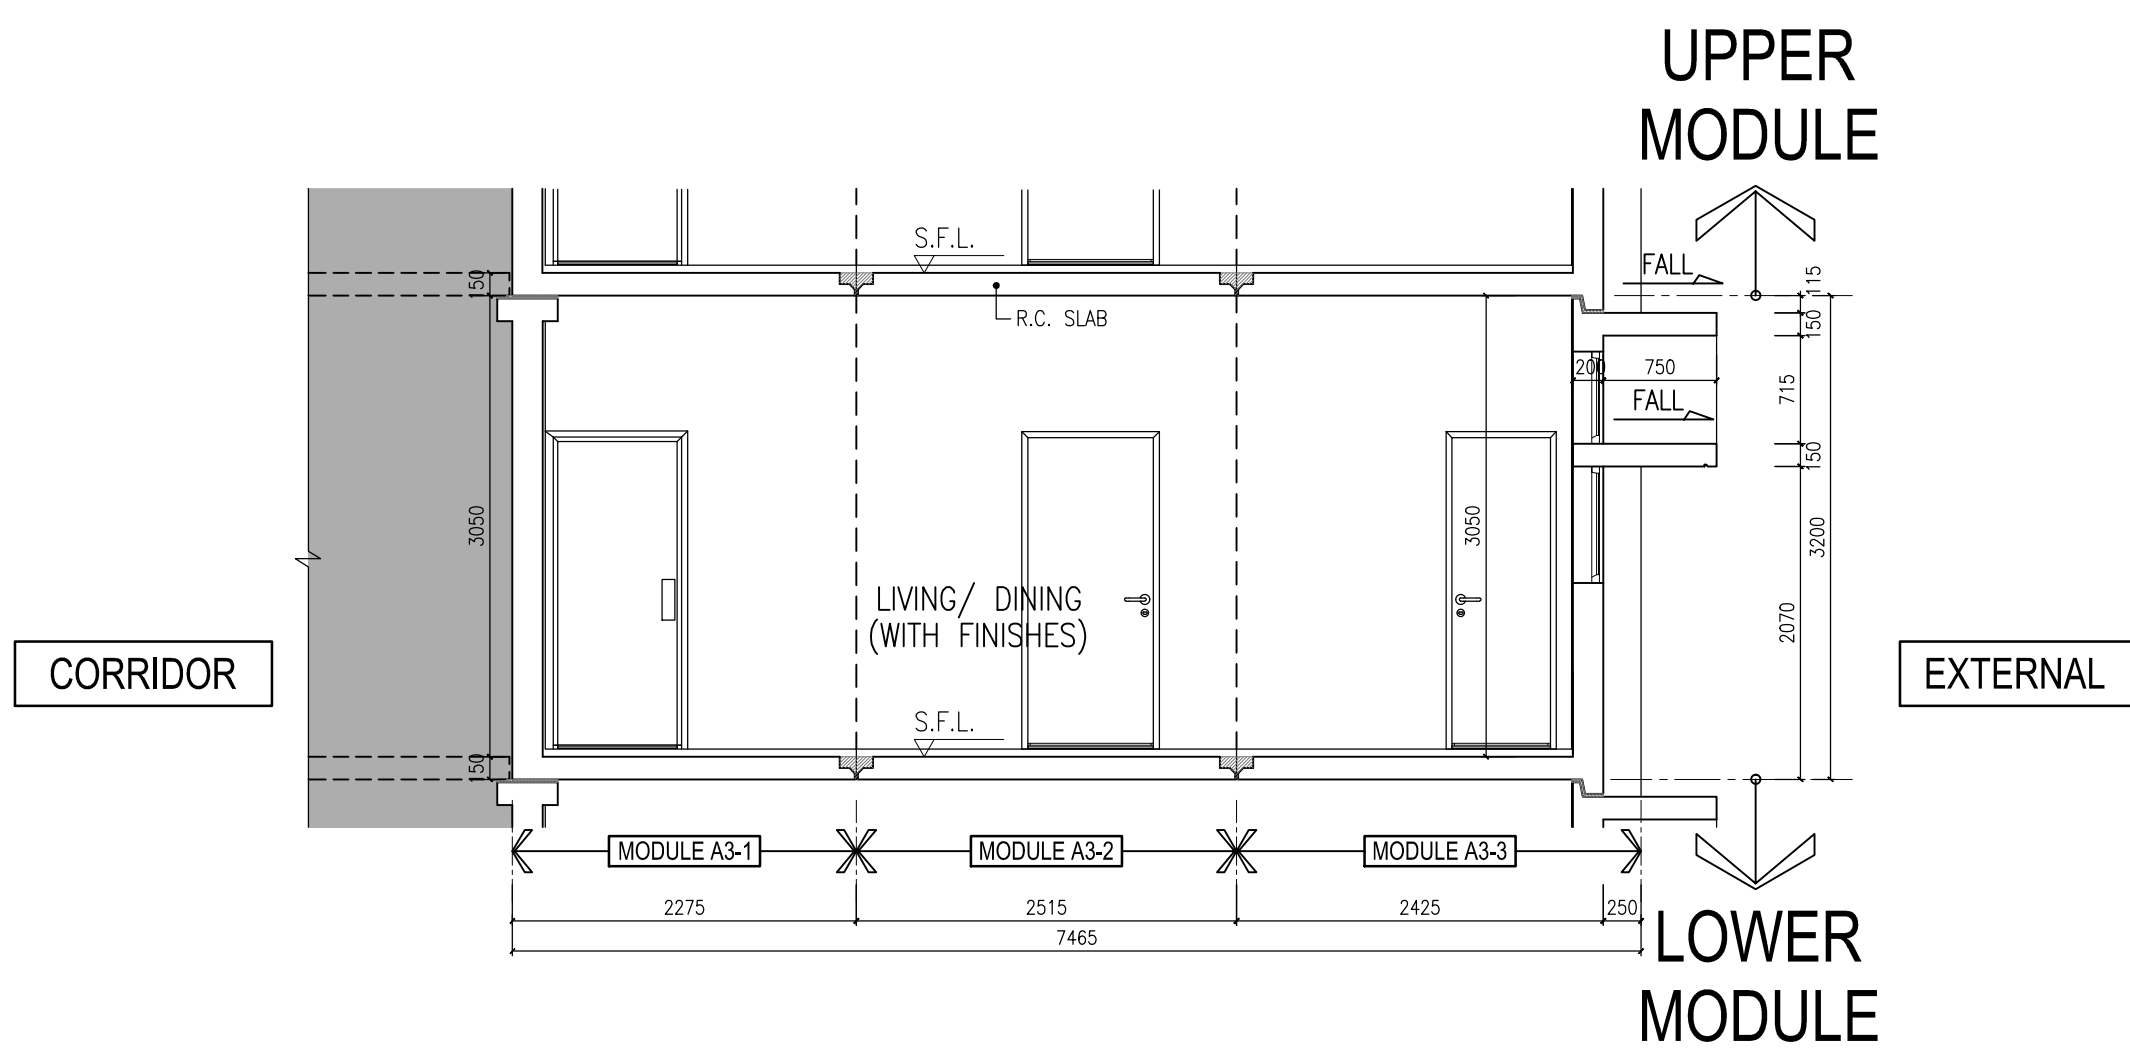

3 SECTION 4 - 4 (MODULE A3-1, A3-2, A3-3)
(IDENTICAL TO MODULE B3-1, B3-2, B3-3 BUT MIRRORED)

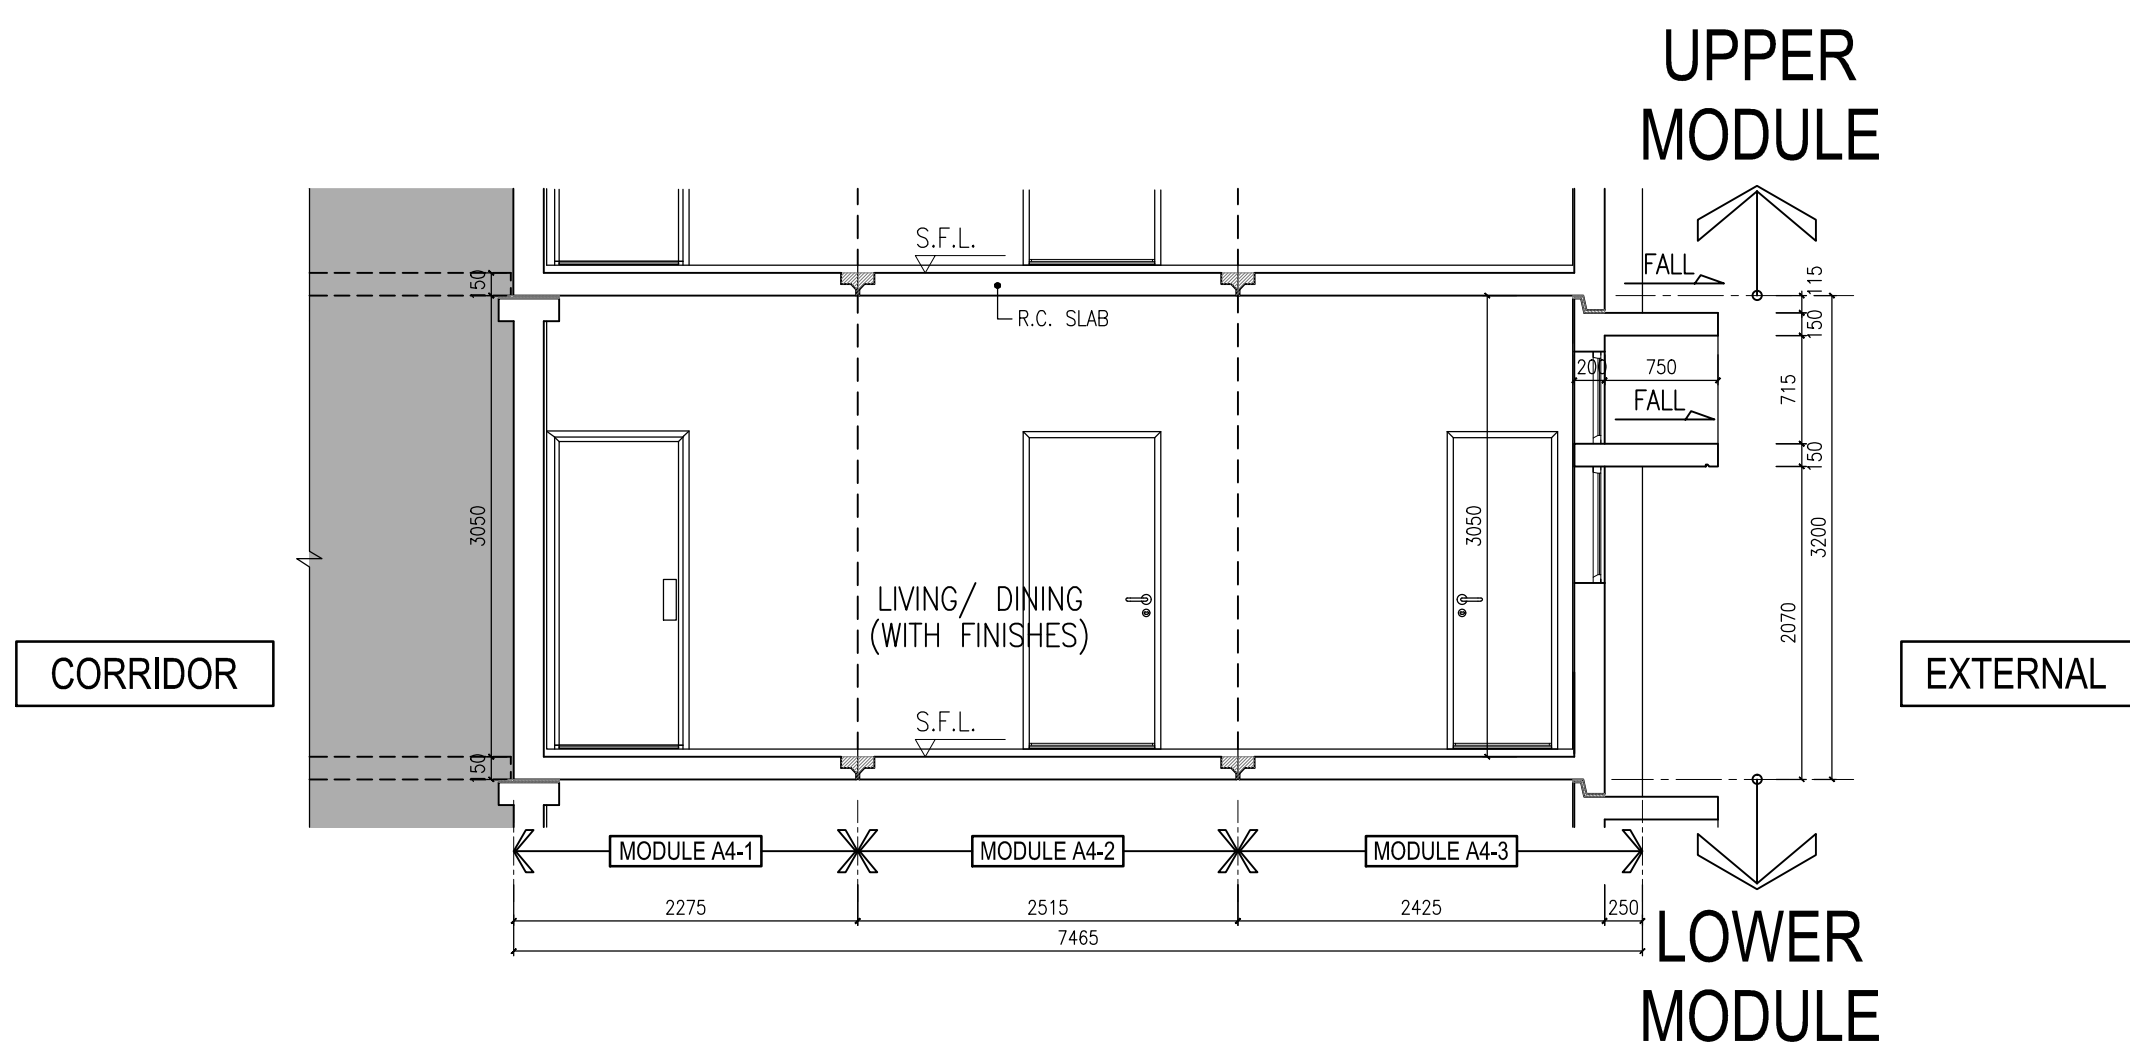

4 SECTION 4 - 4 (MODULE A4-1, A4-2, A4-3)

LEGEND :

- FOR REFERENCE ONLY
- COMPOSITE WALLS BETWEEN MIC MODULES

PRE-ACCEPTANCE
SUBMISSION

	06/2020	
NUMBER / 編號	DATE / 日期	AMENDMENT / 修訂

俊和發展集團
CHUN WO DEVELOPMENT HOLDINGS LIMITED

TEL: 3758 8711
EMAIL: info@chunwo.com

5C, HONG KONG SPINNERS INDUSTRIAL BUILDING PHASE 1
601-603 TAI NAN WEST STREET
CHEUNG SHA WAN, KOWLOON

P&T Architects and Engineers Limited
巴馬丹拿建築及工程師有限公司

www.p-t-group.com T: 2575 6575

P&T (M&E) Limited
巴馬丹拿機電工程顧問有限公司

www.p-t-group.com T: 852-2836 0002





PROJECT / 工程項目
PROPOSED REINFORCED CONCRETE
MODULAR INTEGRATED CONSTRUCTION SYSTEM
FOR HIGH RISE BUILDING
(MODEL NO.: RCMIC/CHUNWO, CW.MIC001)

DRAWING / 圖名
TYPICAL MODULE PLAN & SECTION
(TYPE A3, A4, B3)

SCALE / 比例 1:50 @ A1	JOB NUMBER / 工程編號 5630	
DATE / 日期 06/2020	DRAWING NUMBER / 圖號 CW.MIC001_002	
DESIGNED / 設計	CHECKED / 審核	APPROVED / 審定

ALL DIMENSIONS ARE IN MILLIMETRES UNLESS OTHERWISE NOTED
除特別注明外, 所有尺寸是以毫米制
DO NOT SCALE DRAWING
圖中所有尺寸均以圖中為準, 不得量度
ALL MEASUREMENTS SHOULD BE VERIFIED ON SITE
最終尺寸需在現場核對準確

THE OWNERSHIP OF THE COPYRIGHT OF THIS DRAWING IS RETAINED BY P&T ARCHITECTS AND ENGINEERS LTD. WHOSE CONSENT MUST BE OBTAINED BEFORE ANY USE OR REPRODUCTION OF THE DRAWING OR ANY PART THEREOF CAN BE MADE.
圖紙內容版權屬巴馬丹拿建築及工程師有限公司所有, 採用或複製此圖紙內容, 必需得本公司許可同意

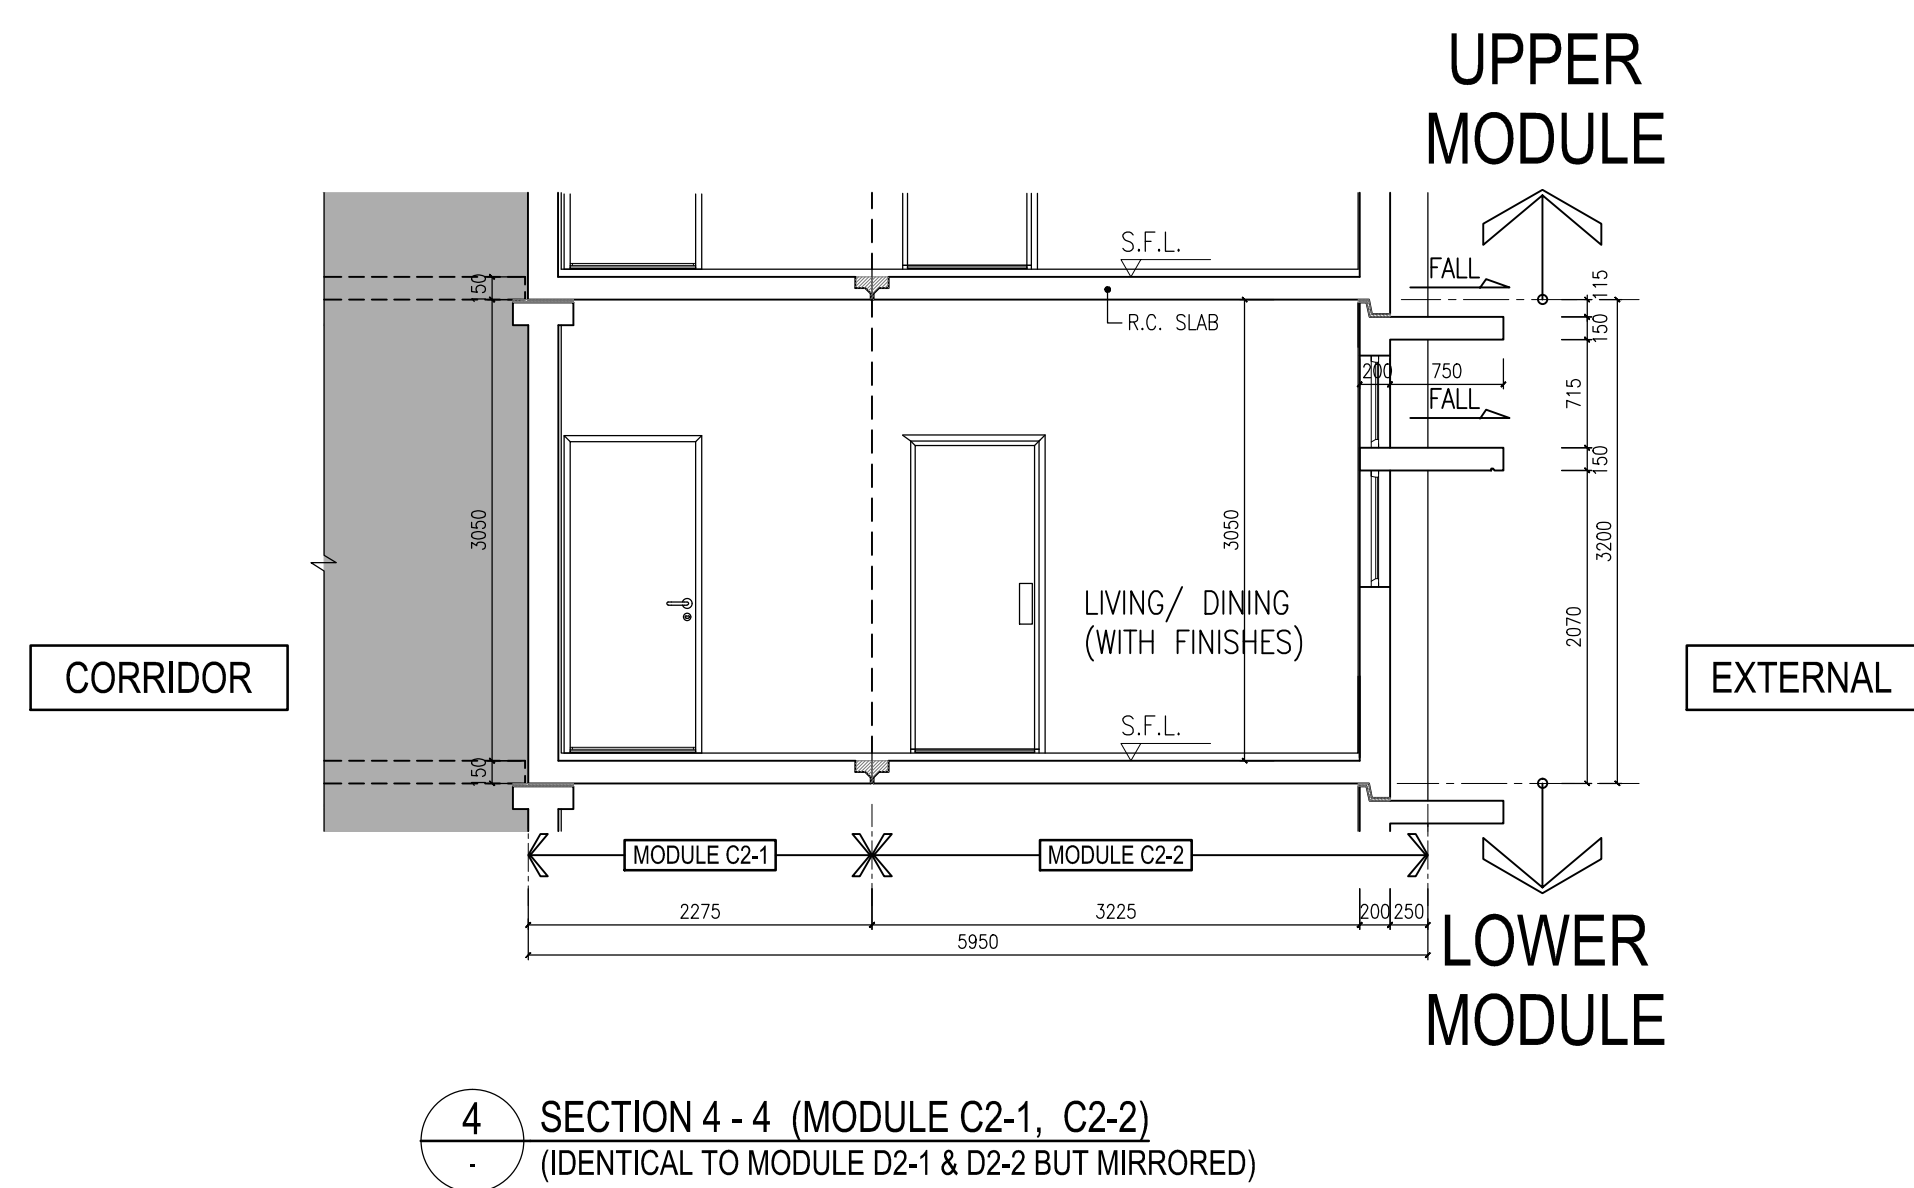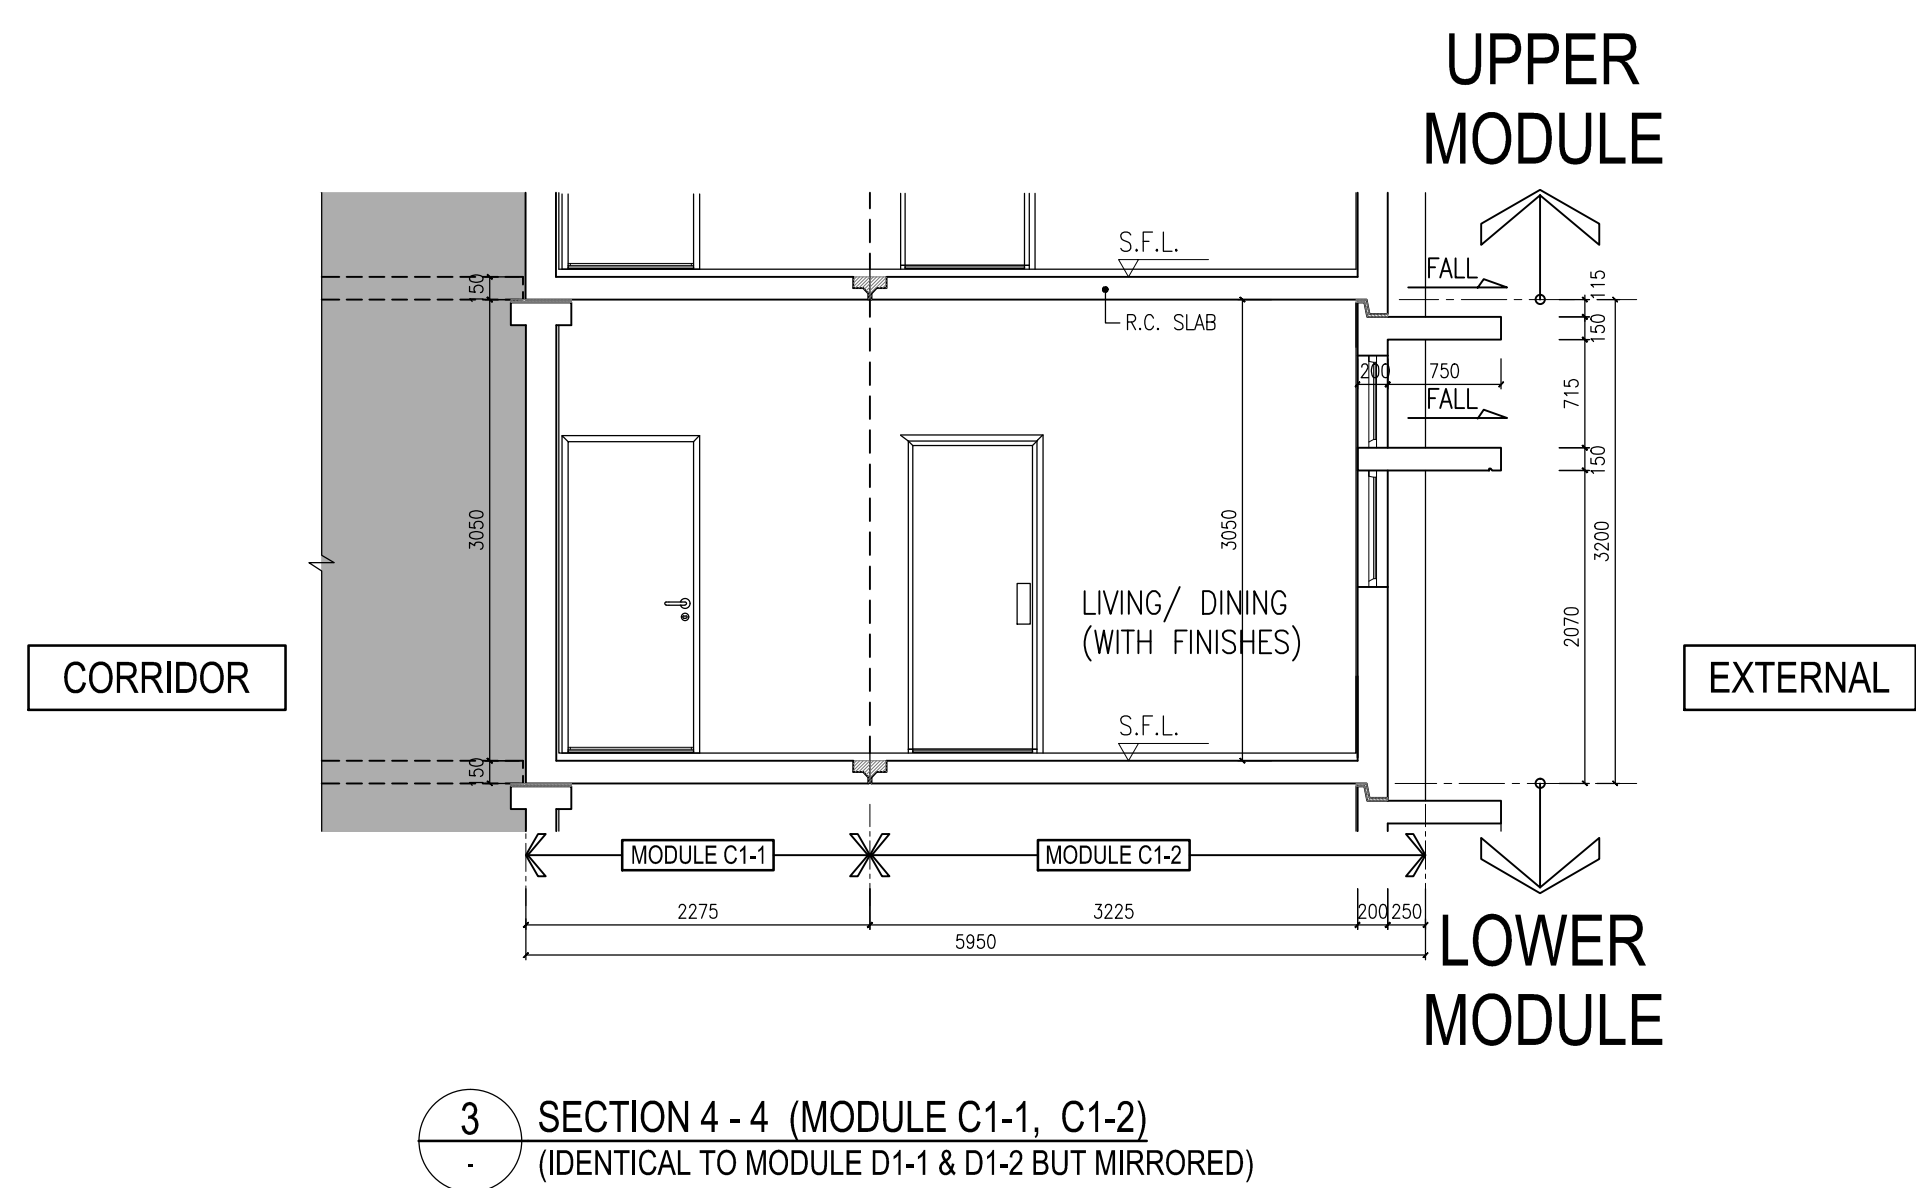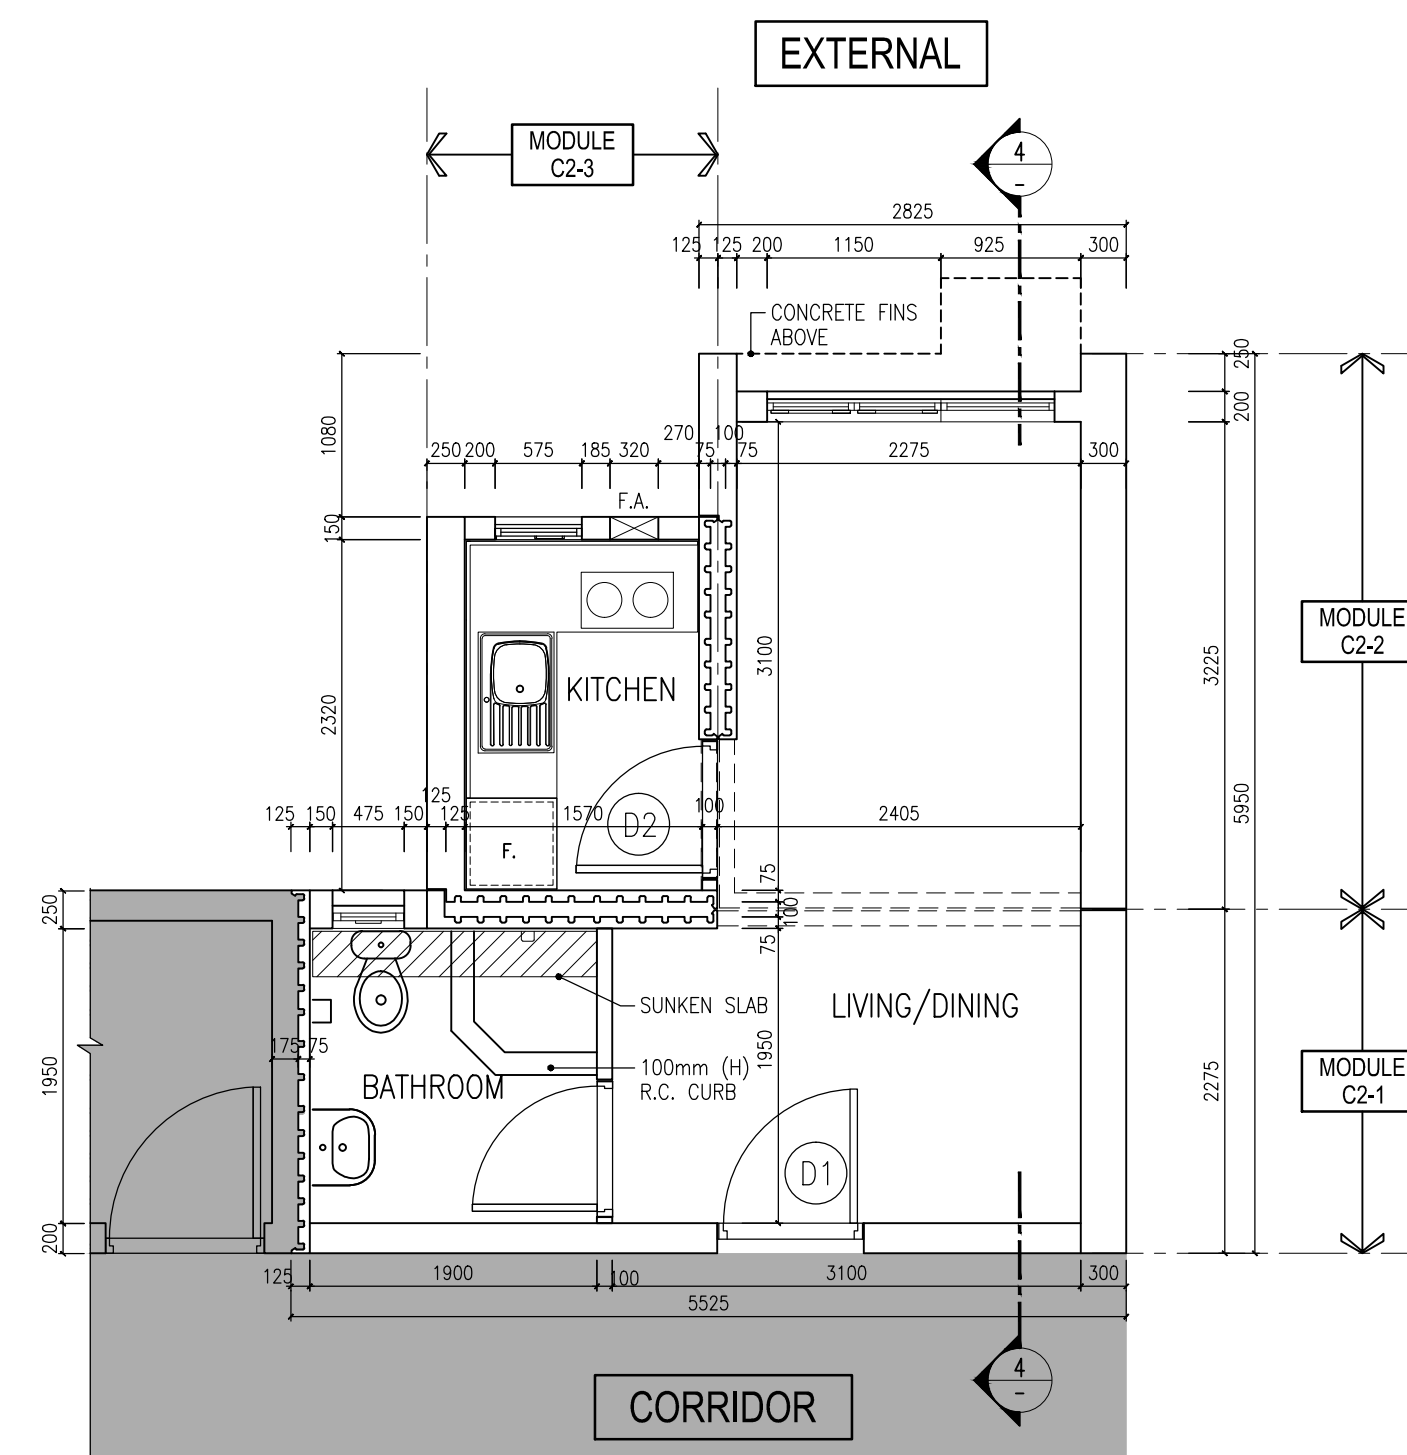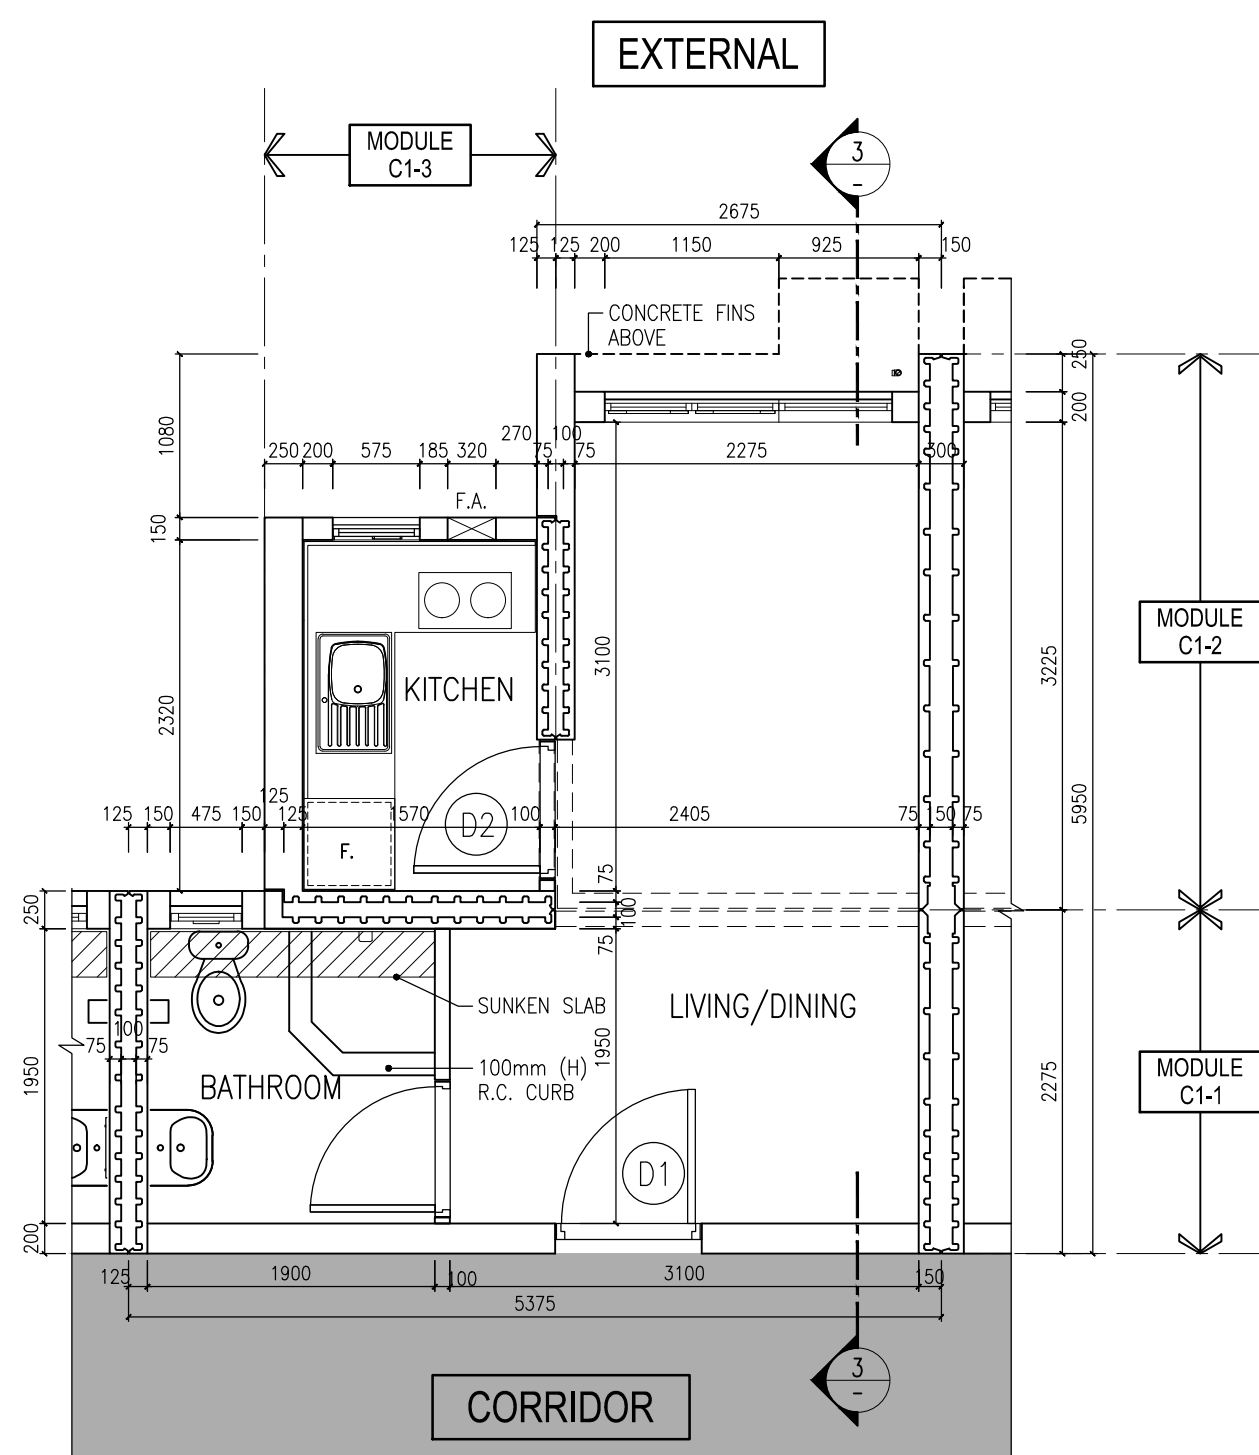

LEGEND :

FOR REFERENCE ONLY



COMPOSITE WALLS BETWEEN
MIC MODULES

**PRE-ACCEPTANCE
SUBMISSION**

—	06/2020	
NUMBER / 編號	DATE / 日期	AMENDMENT / 修訂



TEL: 3758 8711
EMAIL: info@chunwo.com

5C, HONG KONG SPINNERS INDUSTRIAL BUILDING PHASE 1
601-603 TAI NAN WEST STREET
CHEUNG SHA WAN, KOWLOON



PROJECT / 工程項目
PROPOSED REINFORCED CONCRETE
MODULAR INTEGRATED CONSTRUCTION SYSTEM
FOR HIGH RISE BUILDING
(MODEL NO.: RCMIC/CHUNWO, CW.MIC001)

DRAWING / 圖名
TYPICAL MODULE PLAN & SECTION
(TYPE C1, C2, D1, D2)

SCALE / 比例	JOB NUMBER / 工程編號									
1:50 @ A1	5630									
DATE / 日期	DRAWING NUMBER / 圖號									
06/2020	CW.MIC001_003									
	-									
DESIGNED / 設計	CHECKED / 審核				APPROVED / 審定					





◊ ALL DIMENSIONS ARE IN MILLIMETRES UNLESS OTHERWISE NOTED

除特別注明外,所有尺寸是以毫米制

○ DO NOT SCALE DRAWING
圖中以所有標注尺寸為準，

○ ALL MEASUREMENTS SHOULD BE VERIFIED ON SITE
最終尺寸須在現場核對準確

THE OWNERSHIP OF THE COPYRIGHT OF THIS DRAWING IS RETAINED BY P&T ARCHITECTS AND ENGINEERS LTD. WHOSE CONSENT MUST BE OBTAINED BEFORE ANY USE OR REPRODUCTION OF THE DRAWING OR ANY PART THEREOF CAN BE MADE.

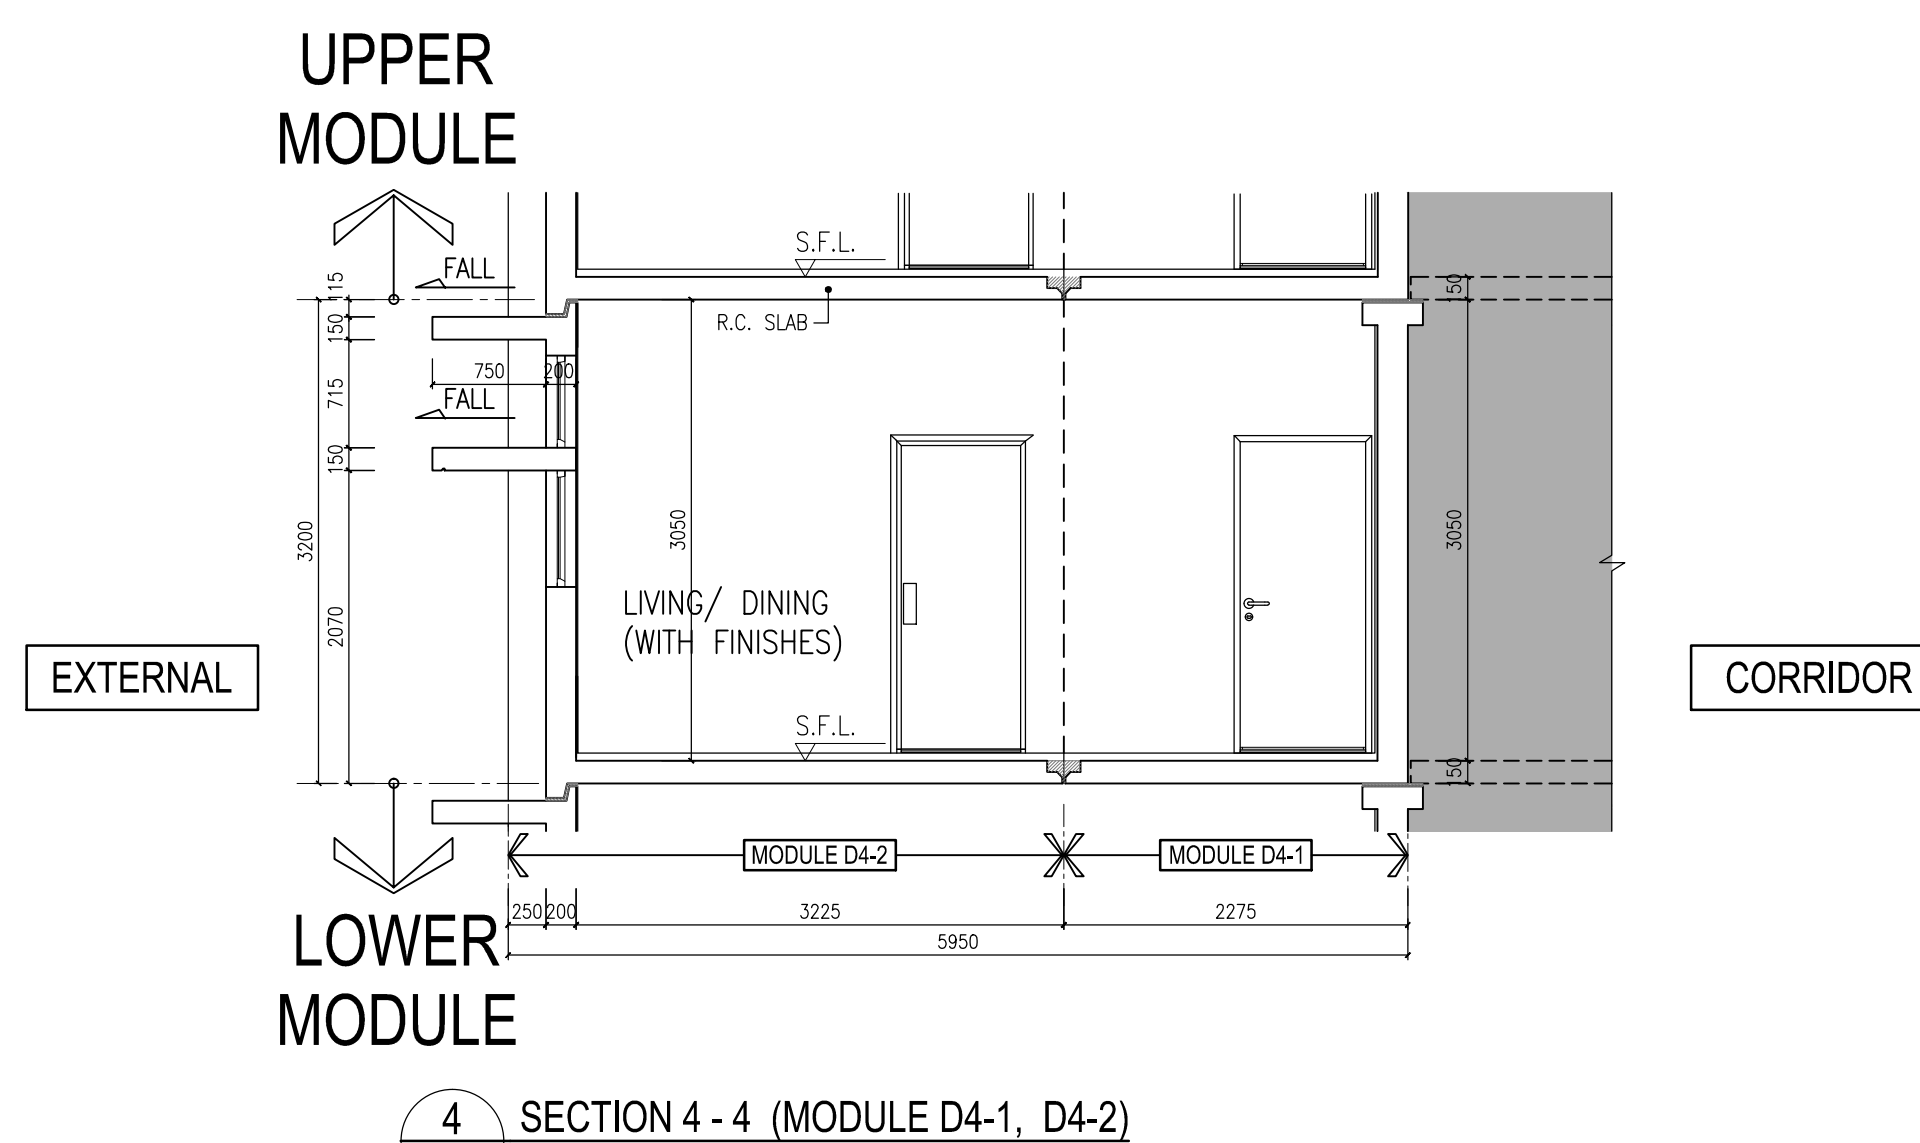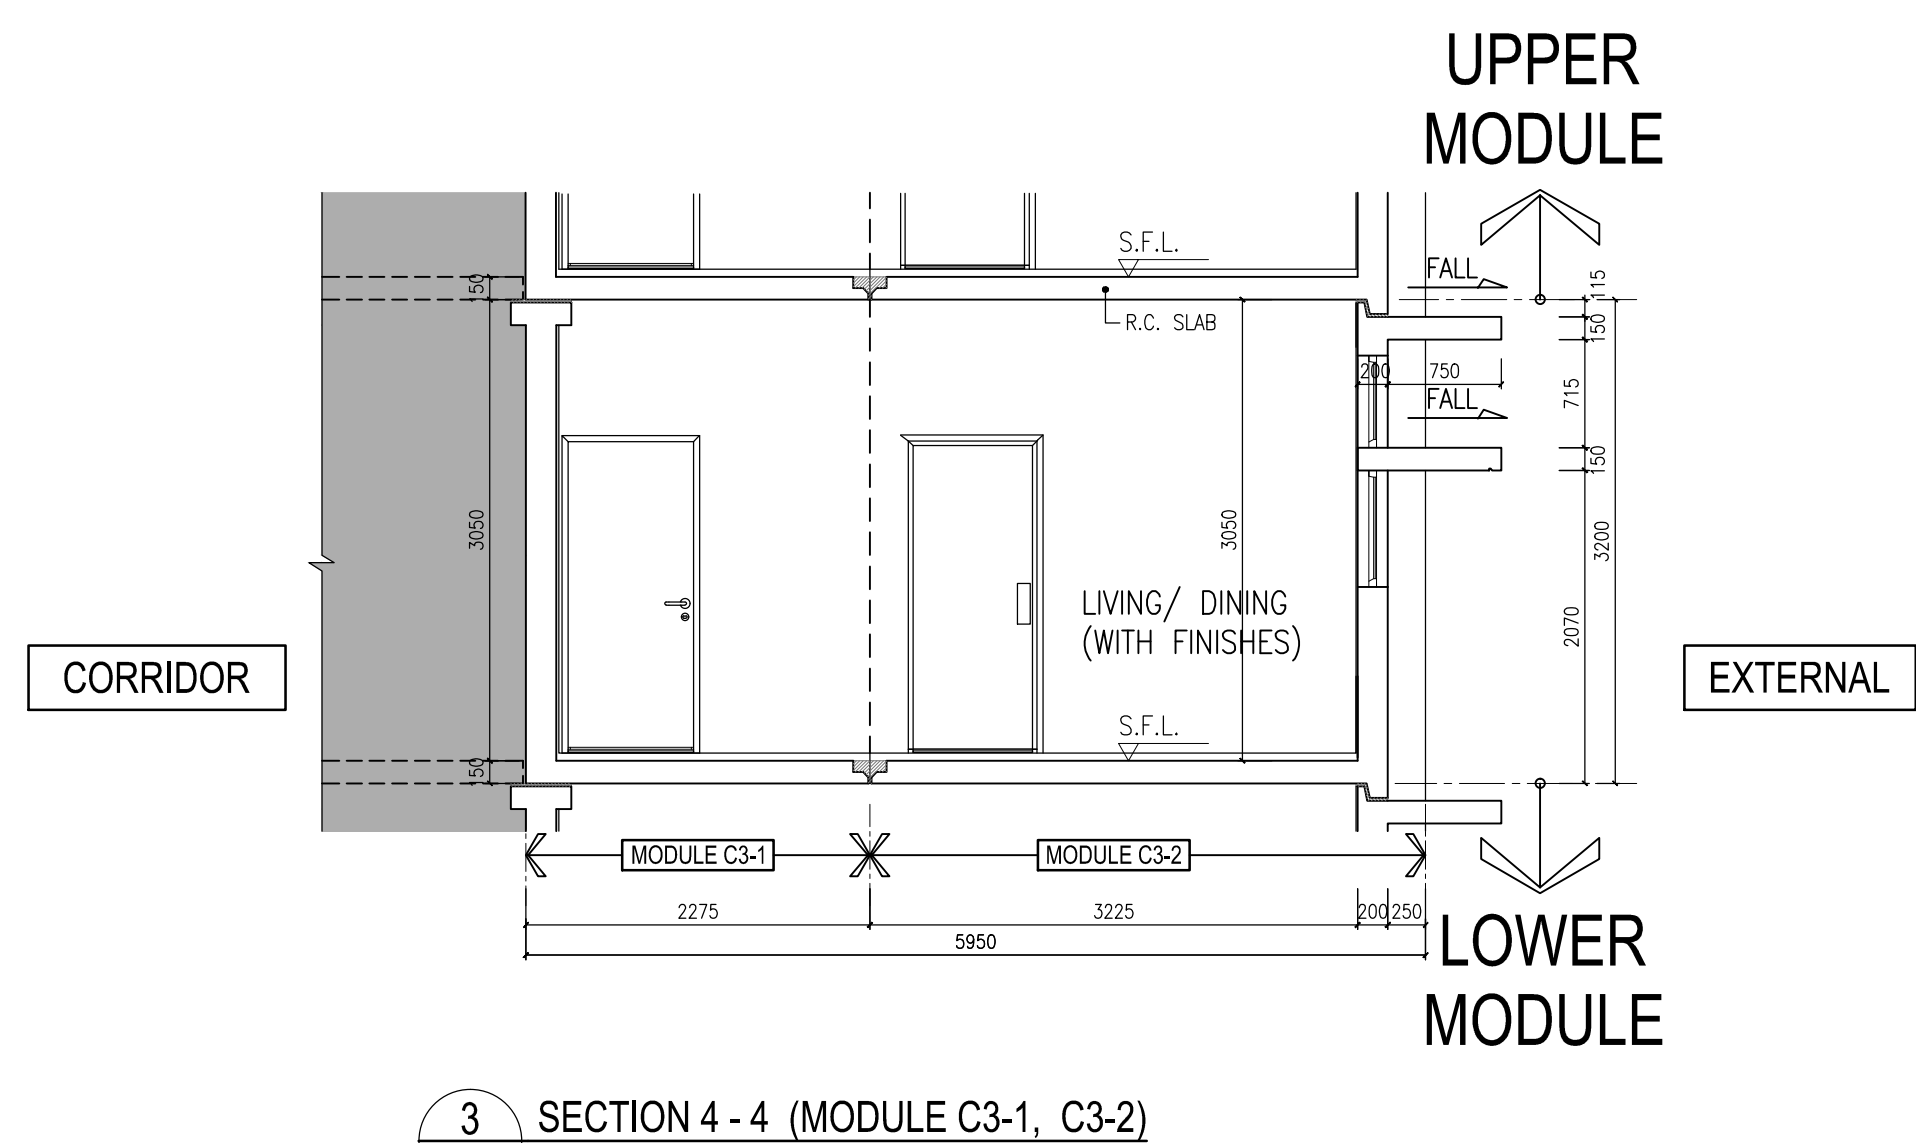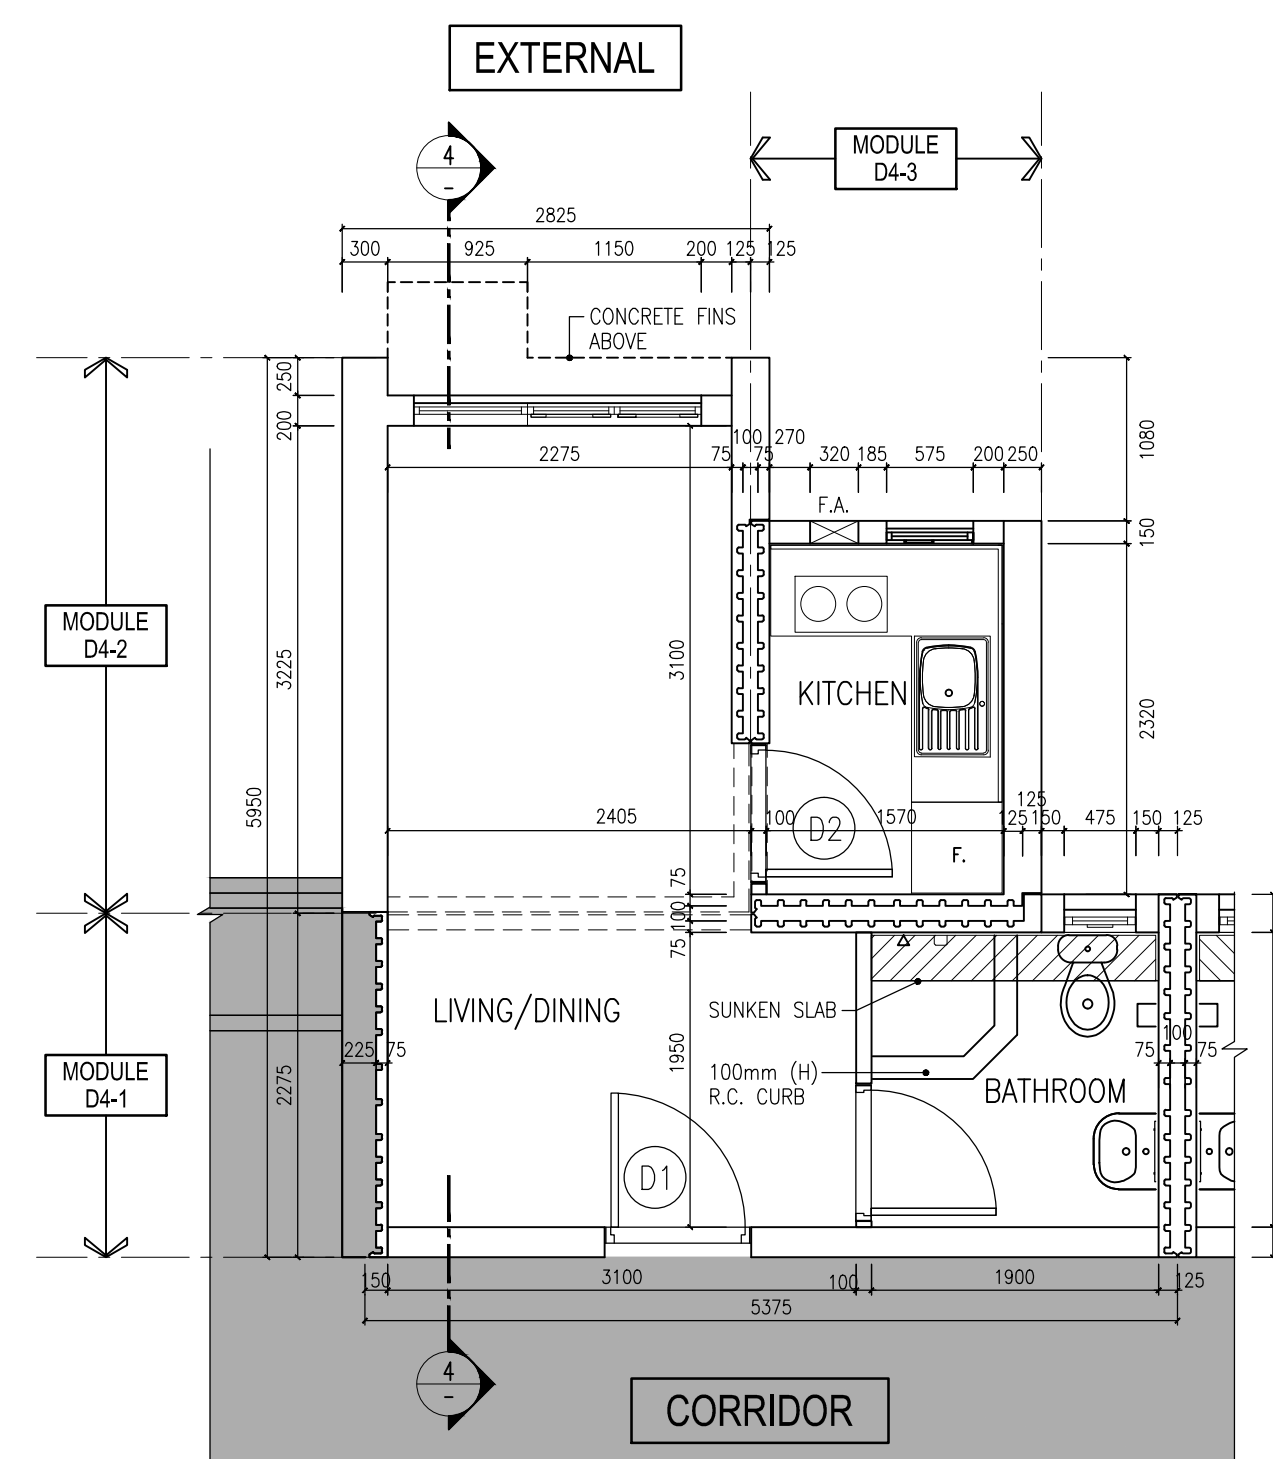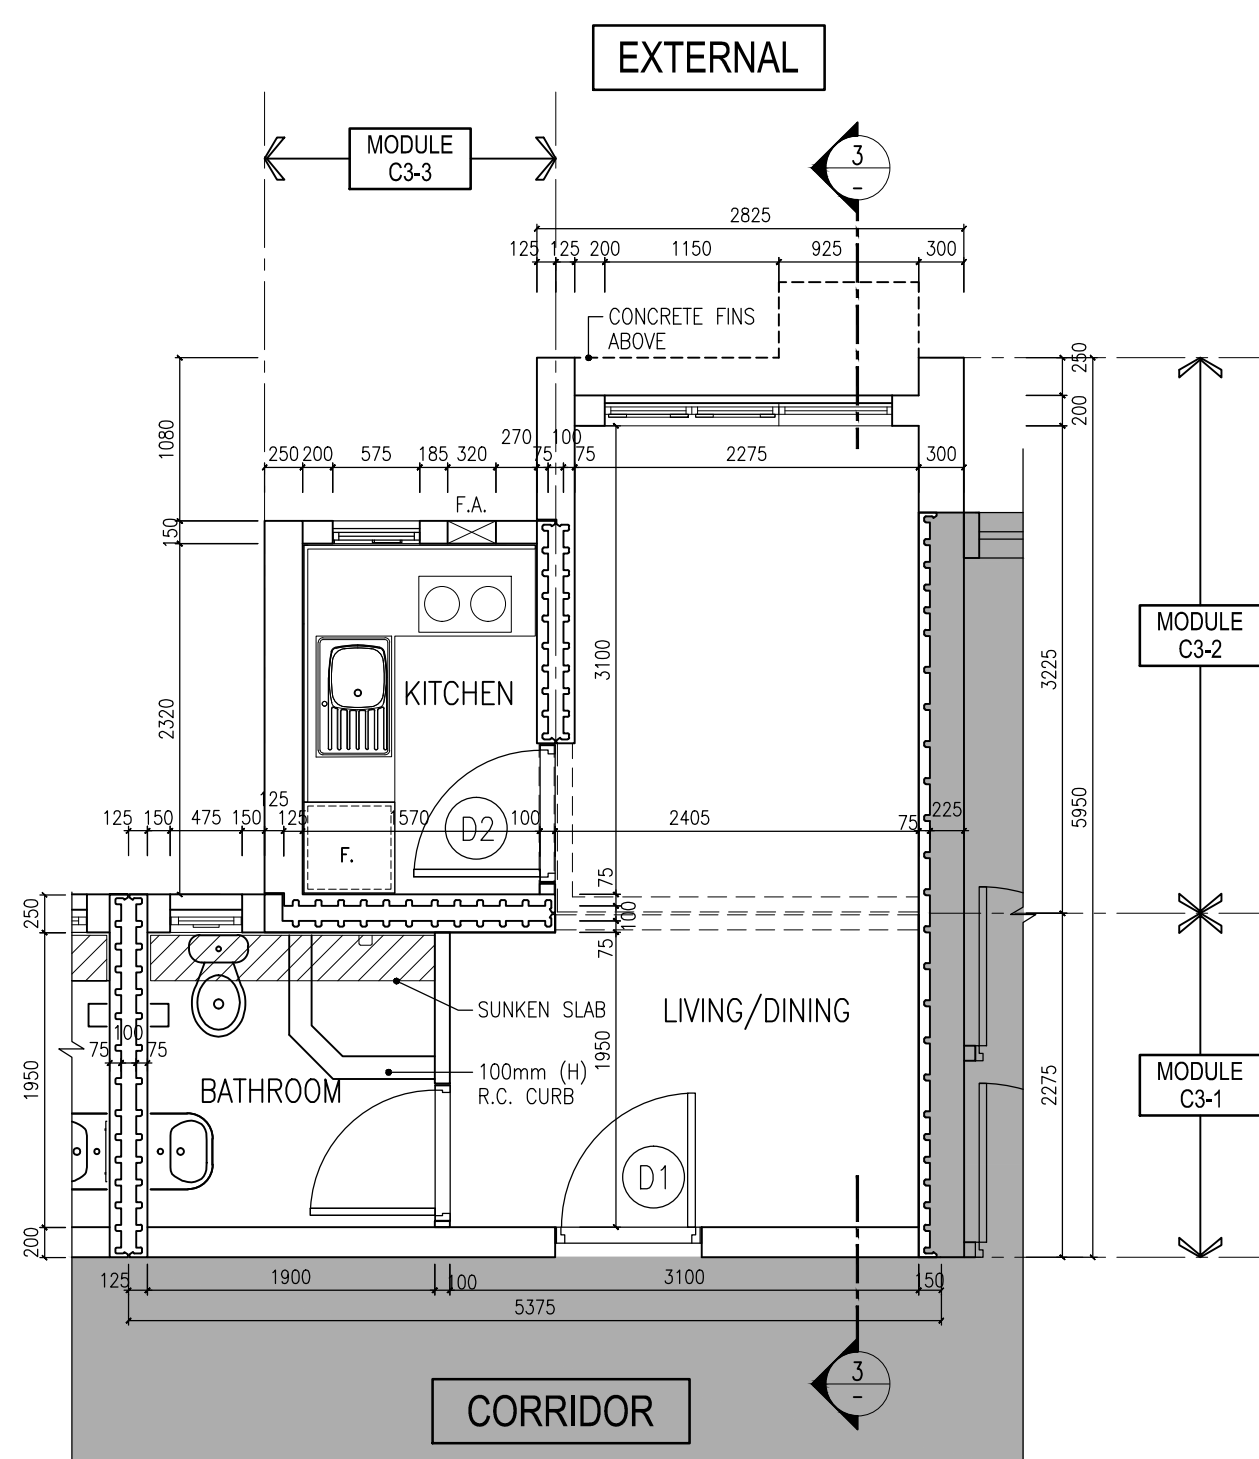

LEGEND :

FOR REFERENCE ONLY



COMPOSITE WALLS BETWEEN MIC MODULES

**PRE-ACCEPTANCE
SUBMISSION**

—	06/2020	
NUMBER / 編號	DATE / 日期	AMENDMENT / 修訂



TEL: 3758 8711
EMAIL: info@chunwo.com

5C, HONG KONG SPINNERS INDUSTRIAL BUILDING PHASE 1
601-603 TAI NAN WEST STREET
CHEUNG SHA WAN, KOWLOON



PROJECT / 工程項目
PROPOSED REINFORCED CONCRETE
MODULAR INTEGRATED CONSTRUCTION SYSTEM
FOR HIGH RISE BUILDING
(MODEL NO.: RCMIC/CHUNWO, CW.MIC001)

DRAWING / 圖名
TYPICAL MODULE PLAN & SECTION
(TYPE C3, D4)

SCALE / 比例 1:50 ● A1	JOB NUMBER / 工程編號 5630
DATE / 日期 06/2020	DRAWING NUMBER / 圖號 CW.MIC001_004

DESIGNED / 設計	CHECKED / 審核	APPROVED / 審定
---------------	--------------	---------------

○ ALL DIMENSIONS ARE IN MILLIMETRES UNLESS OTHERWISE NOTED
除特別注明外,所有尺寸是以毫米制

◦ DO NOT SCALE DRAWING

○ ALL MEASUREMENTS SHOULD BE VERIFIED ON SITE
最終尺寸須在現場核對準確

THE OWNERSHIP OF THE COPYRIGHT OF THIS DRAWING IS RETAINED BY P&T ARCHITECTS AND ENGINEERS LTD, WHOSE CONSENT MUST BE OBTAINED BEFORE ANY USE OR REPRODUCTION OF THE DRAWING OR ANY PART THEREOF CAN BE MADE.

圖紙內容版權為馬基拿建築及工程師有限公司所有。採用或複製此圖紙內容，必需得本公司的同意。