




1 TYPICAL MODULE PLAN - FLAT TYPE A (MODULE-3 / MODULE-2 / MODULE-1)

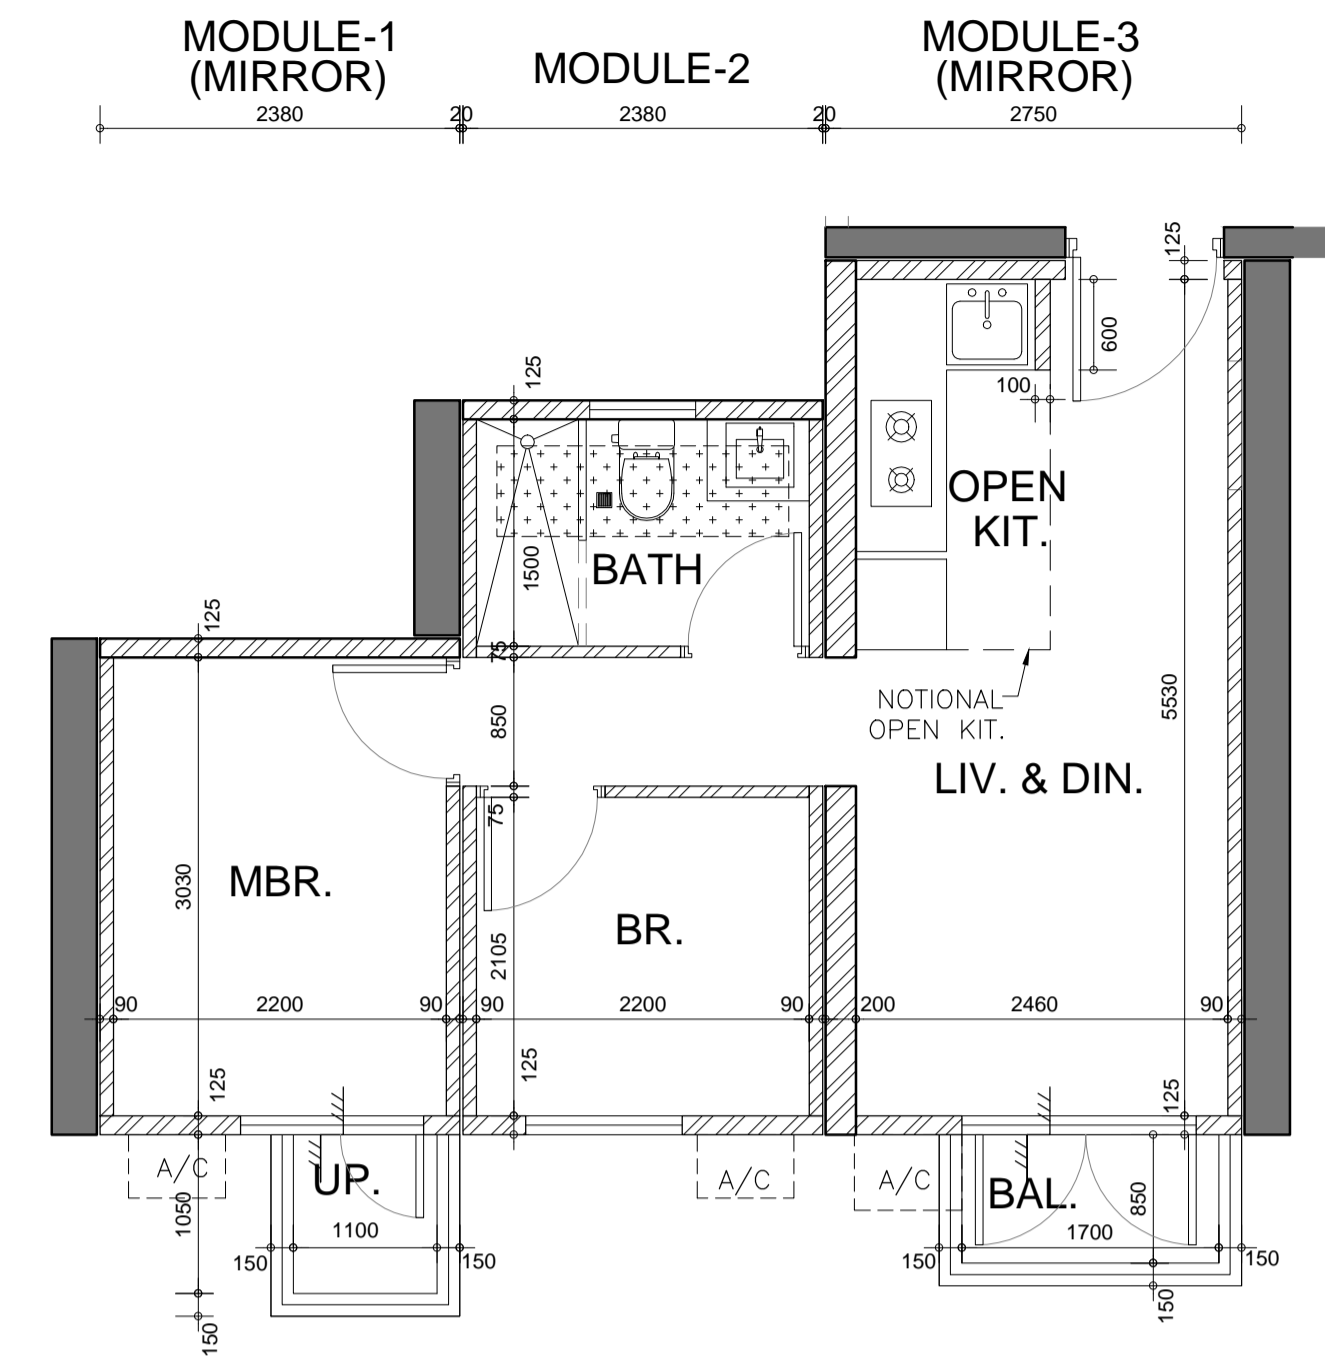

2 TYPICAL MODULE PLAN - FLAT TYPE A' (MIRROR) (MODULE-3 (MIRROR) / MODULE-2 / MODULE-1 (MIRROR))

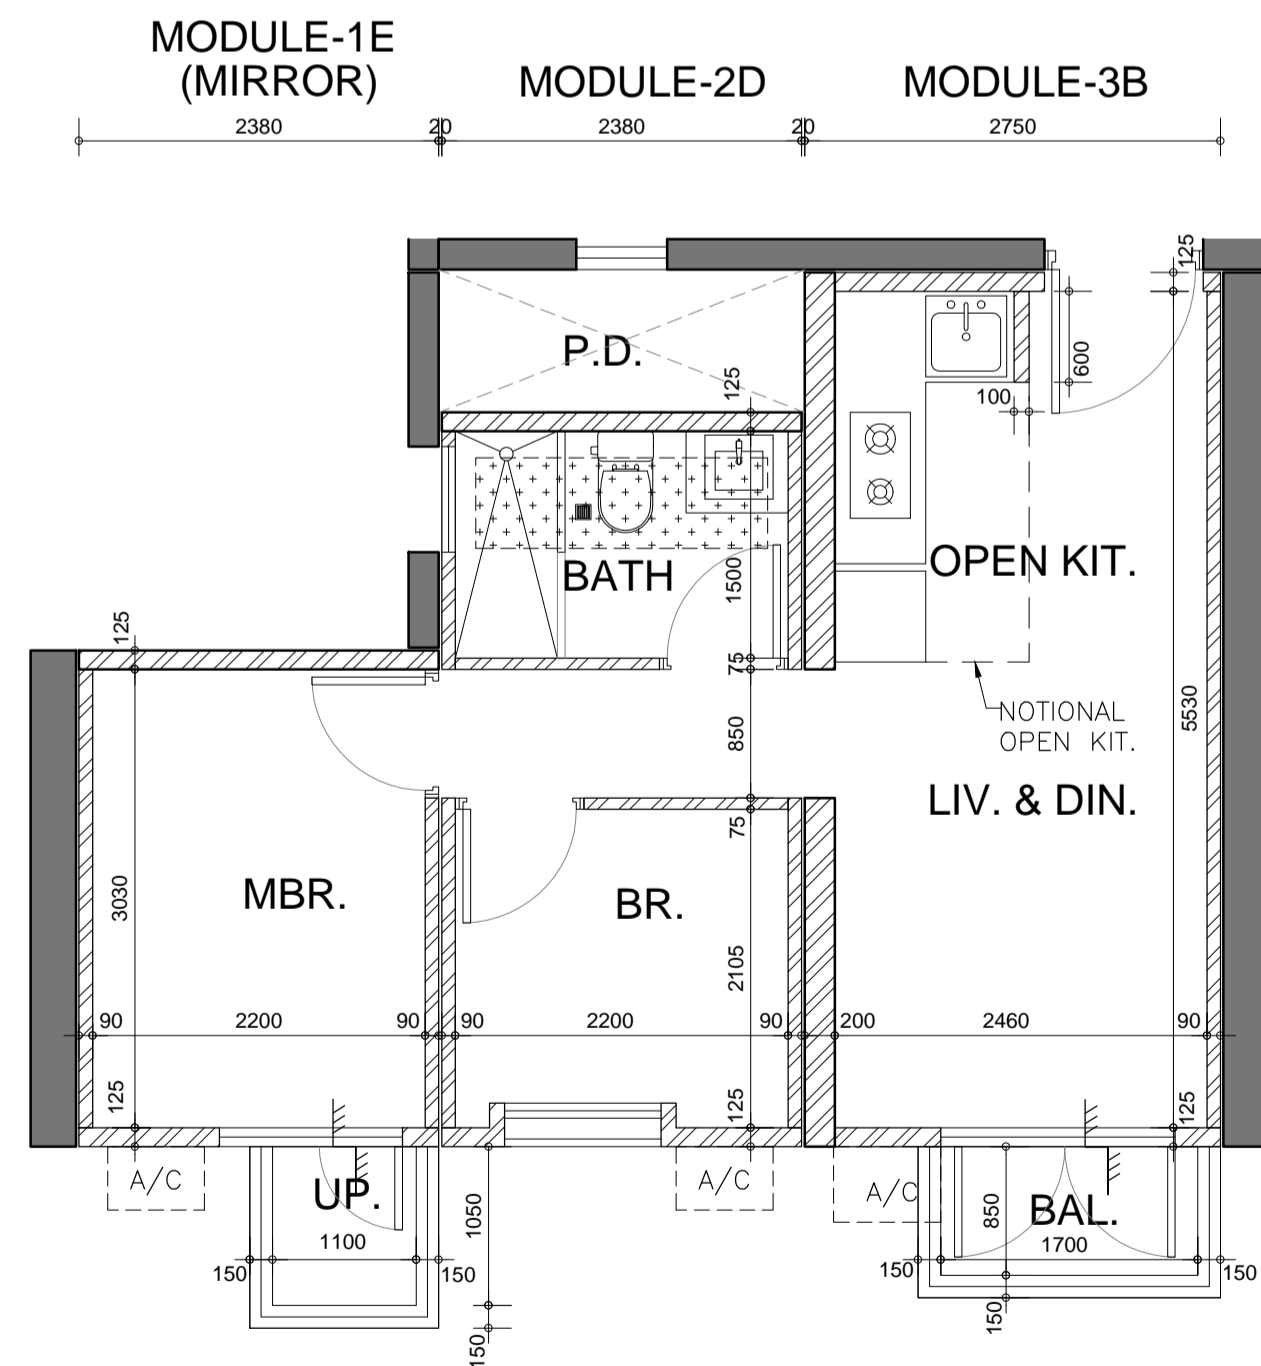

3 TYPICAL MODULE PLAN - FLAT TYPE A1 (MODULE-1E (MIRROR) / MODULE-2D / MODULE-3B)

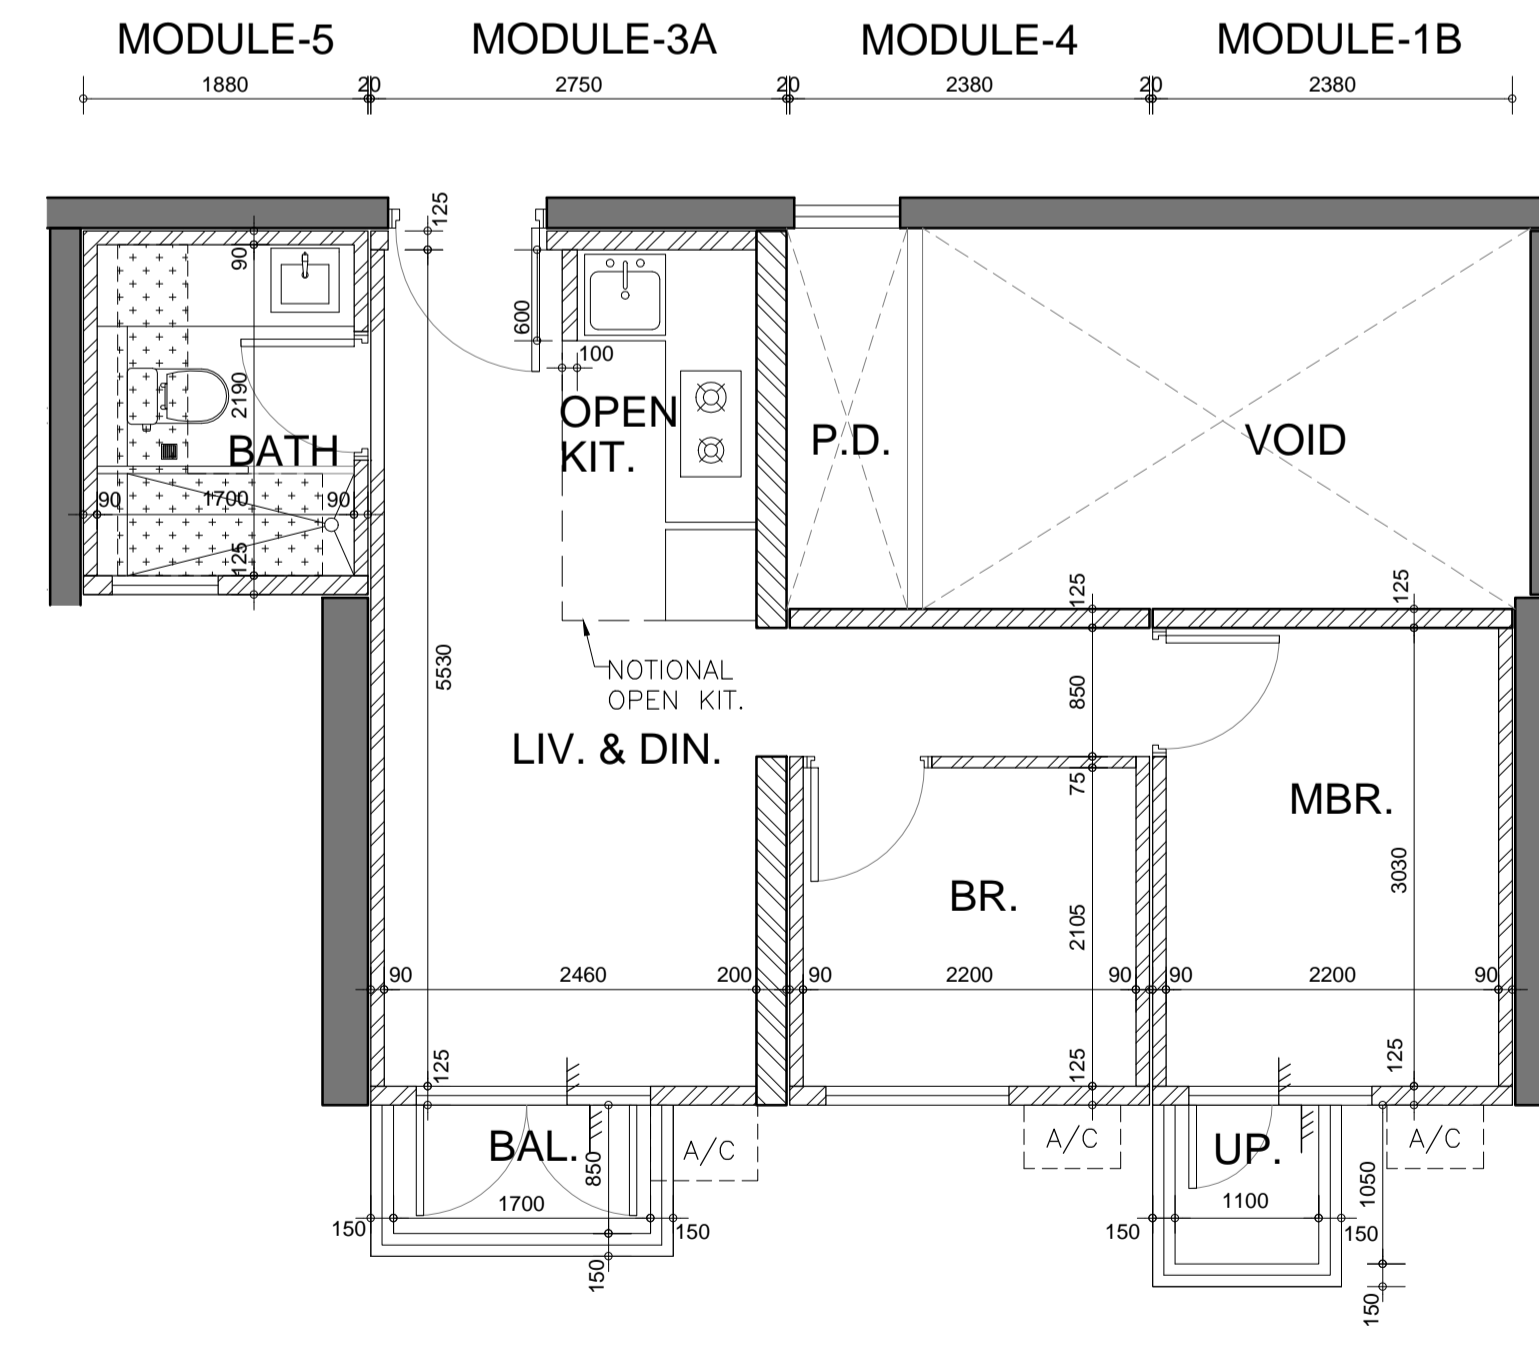

4 TYPICAL MODULE PLAN - FLAT TYPE B (MODULE-1B / MODULE-4 / MODULE-3A / MODULE-5)

BD REF. No. BD/MIC/200907

F.S.D. REF. No. -

D.L.O. REF. No. -

NOTES
DO NOT SCALE DRAWING. FIGURED DIMENSIONS ARE TO BE FOLLOWED.
ALL DIMENSIONS ARE TO BE VERIFIED ON SITE. ANY DISCREPANCY FOUND
SHALL BE NOTIFIED TO THE ARCHITECT IMMEDIATELY.
THIS DRAWING TO BE READ IN CONJUNCTION WITH THE ARCHITECT'S
SPECIFICATIONS & CONDITIONS OF CONTRACT.
THIS PRINT AND COPYRIGHT ARE THE PROPERTY OF THE ARCHITECT AND
SHALL BE RETURNED TO THE ARCHITECT AFTER COMPLETION OF THE WORKS.

REV.	DATE	DESCRIPTIONS

LEGEND:
R.C. STRUCTURAL ELEMENT
(NON-MIC ELEMENT)

AUTHORIZED PERSON

IE. SIU & CHUNG ARCHITECTS

MIC CONTRACTOR

中國海龍建築科技外限公司
CHINA STATE HAILONG CONSTRUCTION TECHNOLOGY COMPANY LIMITED

STRUCTURAL ENGINEER

MEINHARDT
Meinhardt (C&S) Ltd

邁進土木結構工程顧問有限公司

BUILDING SERVICES ENGINEER

MEINHARDT
Meinhardt (M&E) Ltd

邁進機電工程顧問有限公司

JOB TITLE

IN-PRINCIPLE ACCEPTANCE
SUBMISSION FOR RESIDENTIAL
DEVELOPMENT

DRAWING TITLE

TYPICAL MODULE PLANS (1)

JOB No.

GC-6121

SCALE

1:50

SIZE

A1

DRAWN BY

CHECKED BY

DATE

04/2021


DRAWING No.

MIC-01


REV. No.

-


BD's OFFICIAL USE

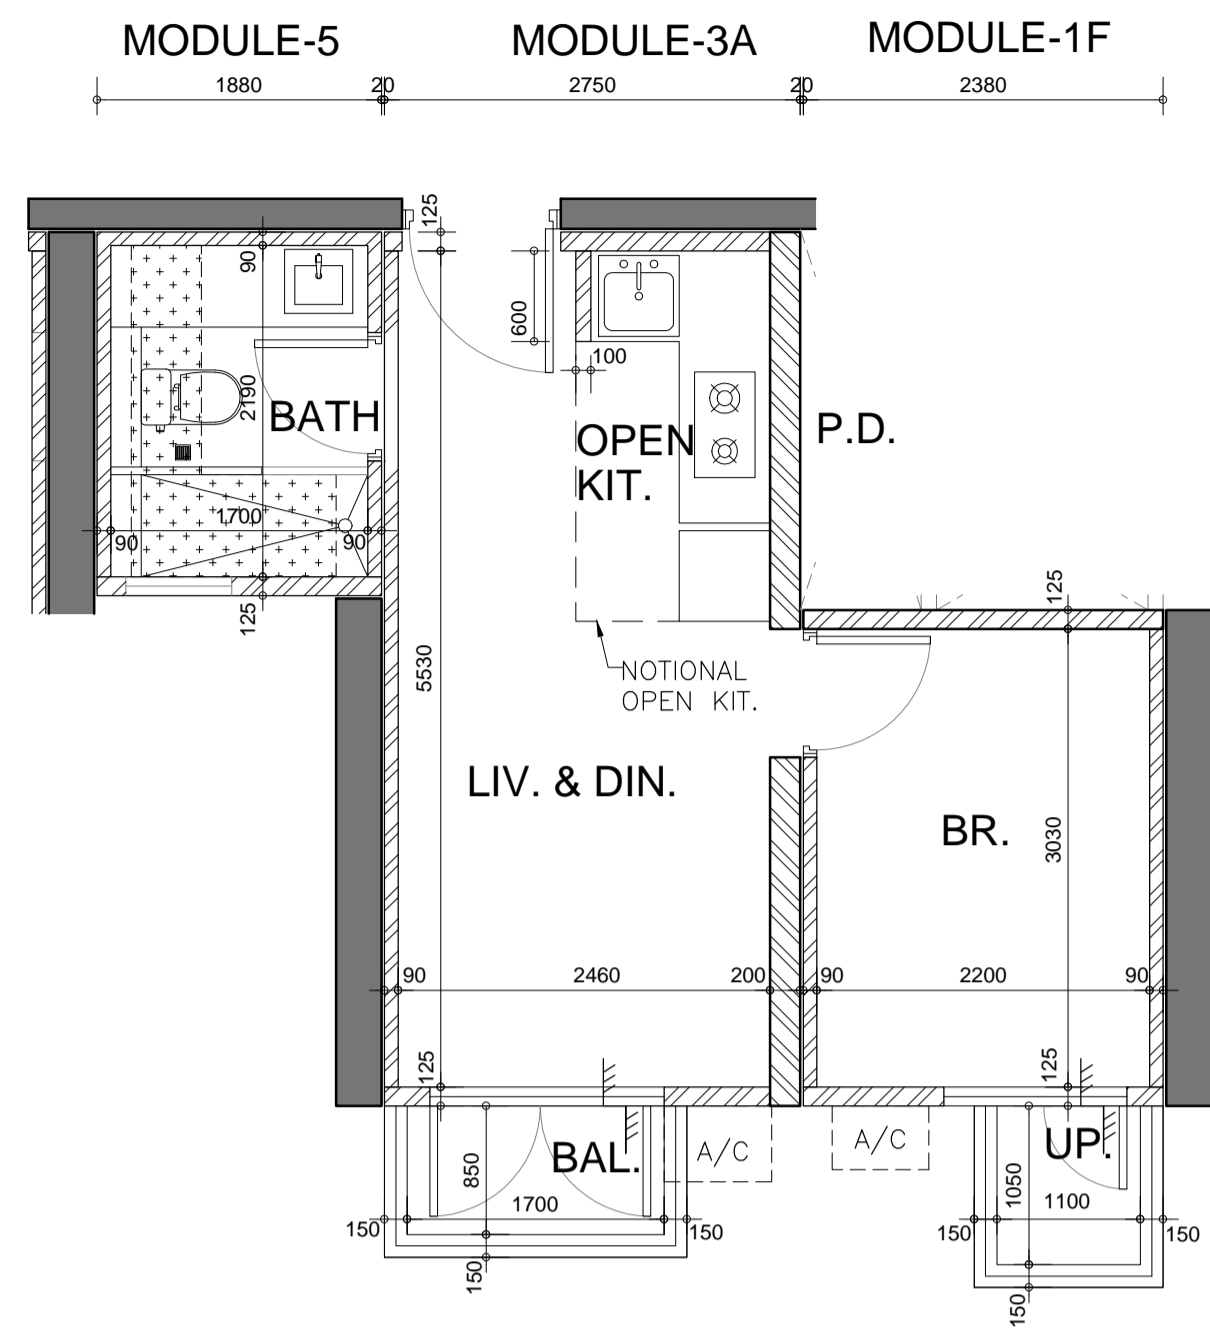


5 TYPICAL MODULE PLAN - FLAT TYPE C (MODULE-1F / MODULE-3A / MODULE-5)

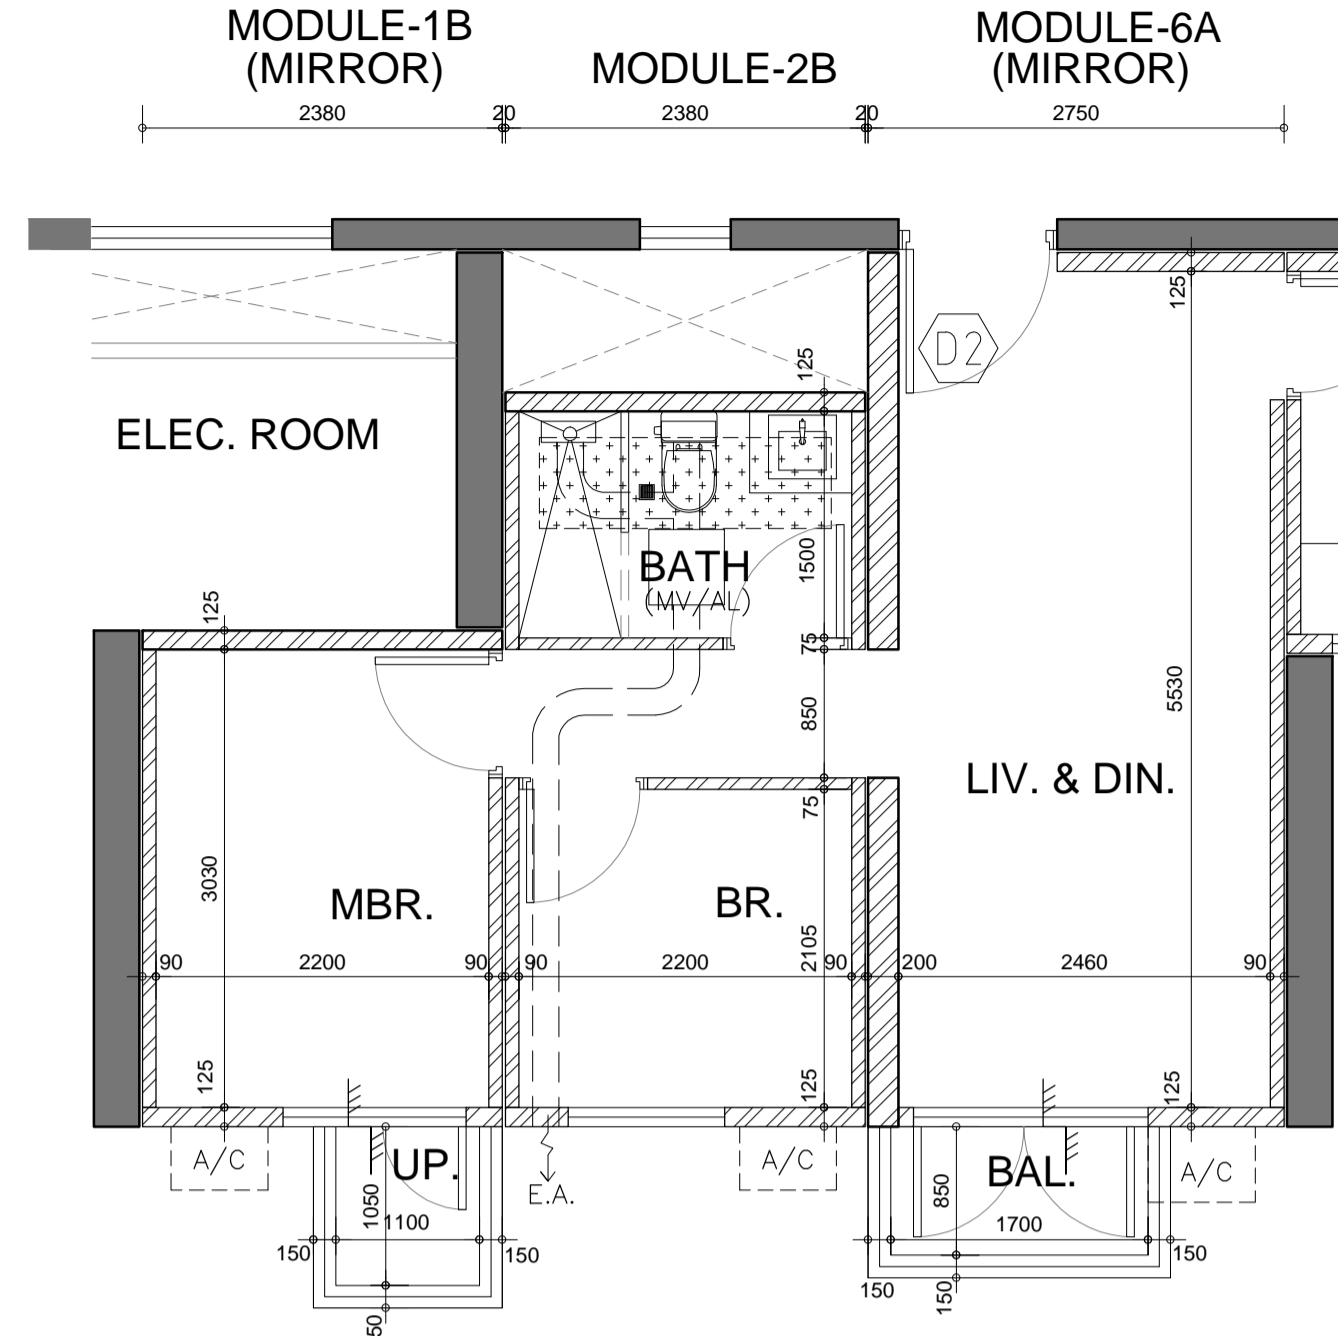

6 TYPICAL MODULE PLAN - FLAT TYPE D (MODULE-6A(MIRROR) / MODULE-2B / MODULE-1B (MIRROR))

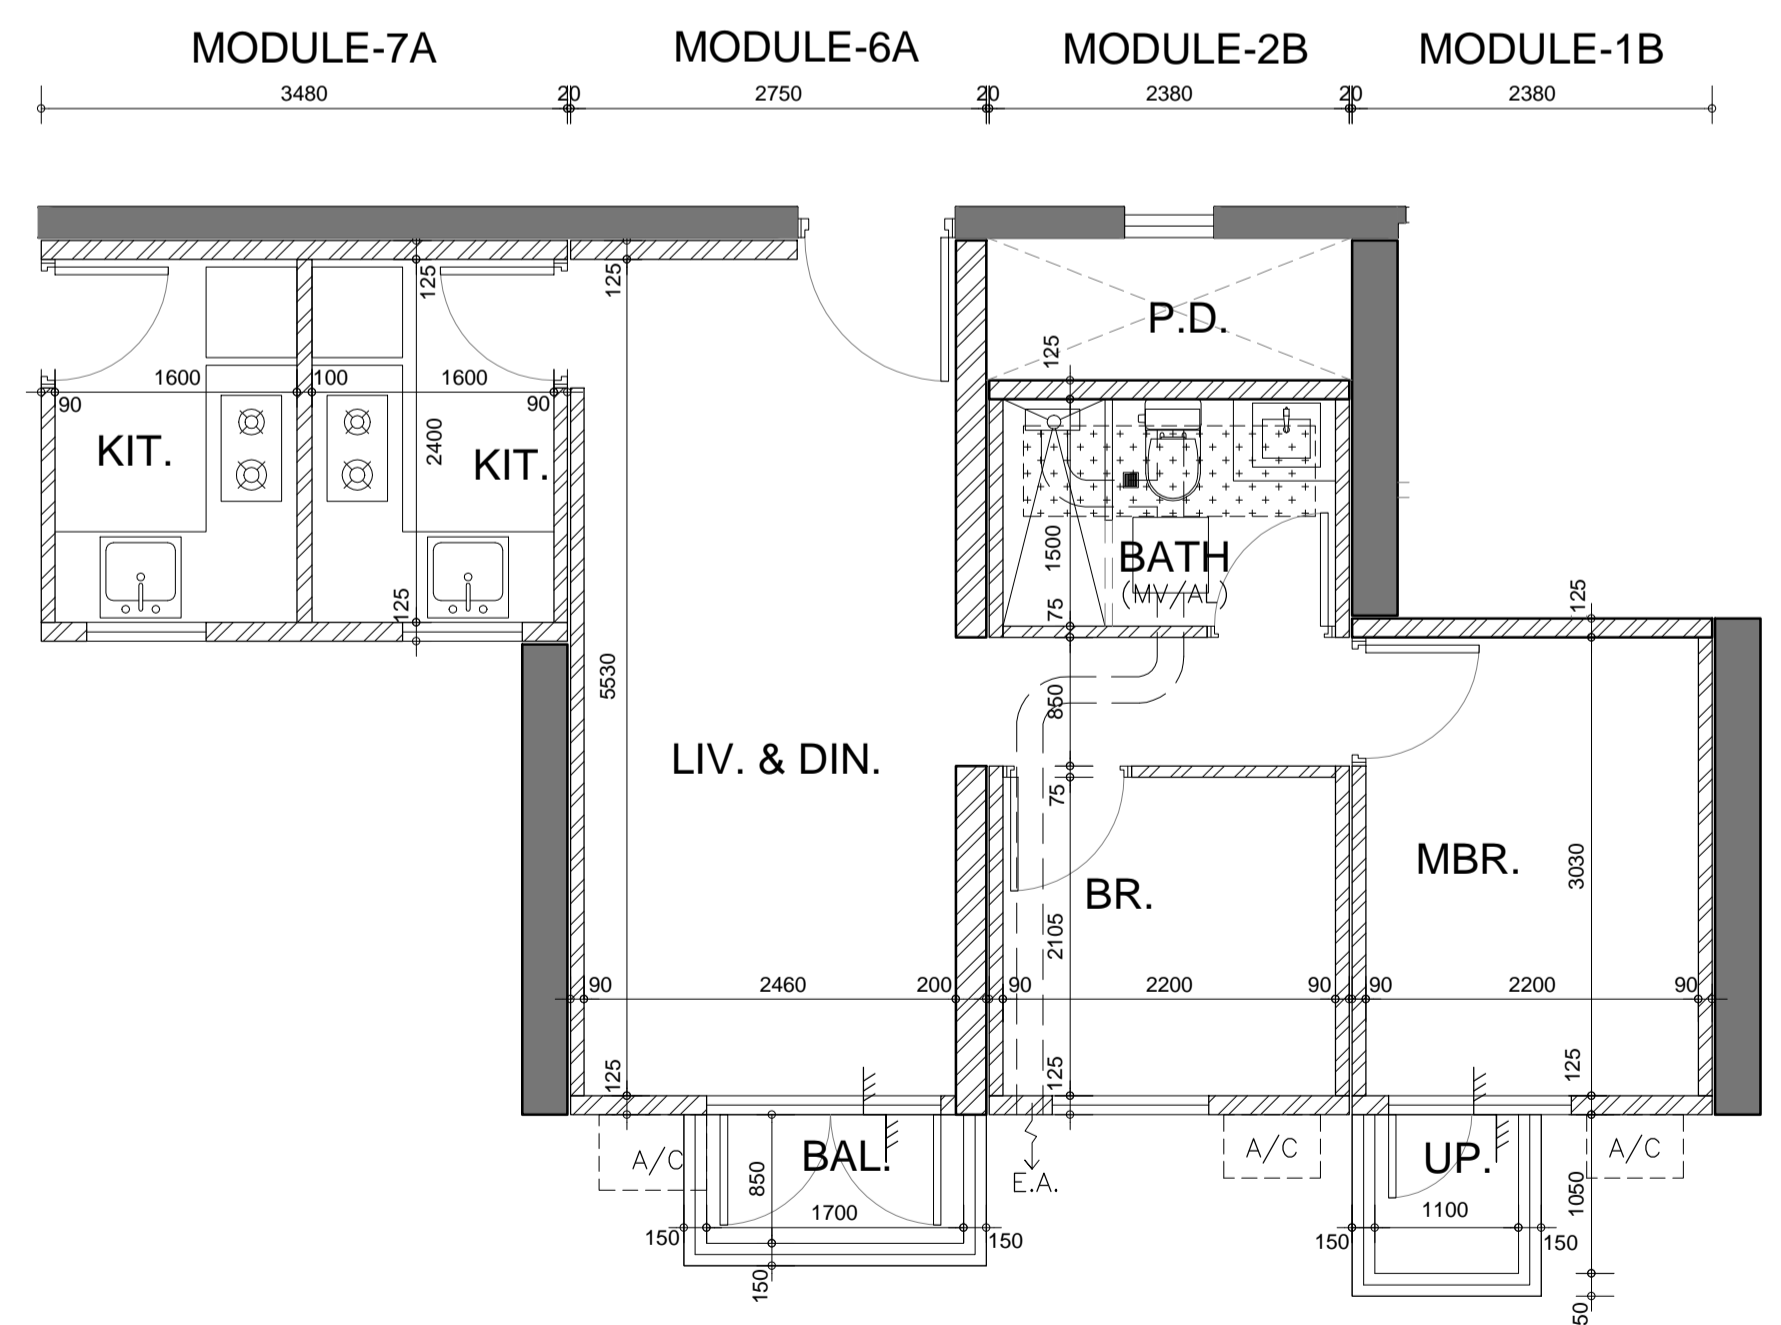


7 TYPICAL MODULE PLAN - FLAT TYPE E (MODULE-1B / MODULE-2B / MODULE-6A / MODULE-7A)

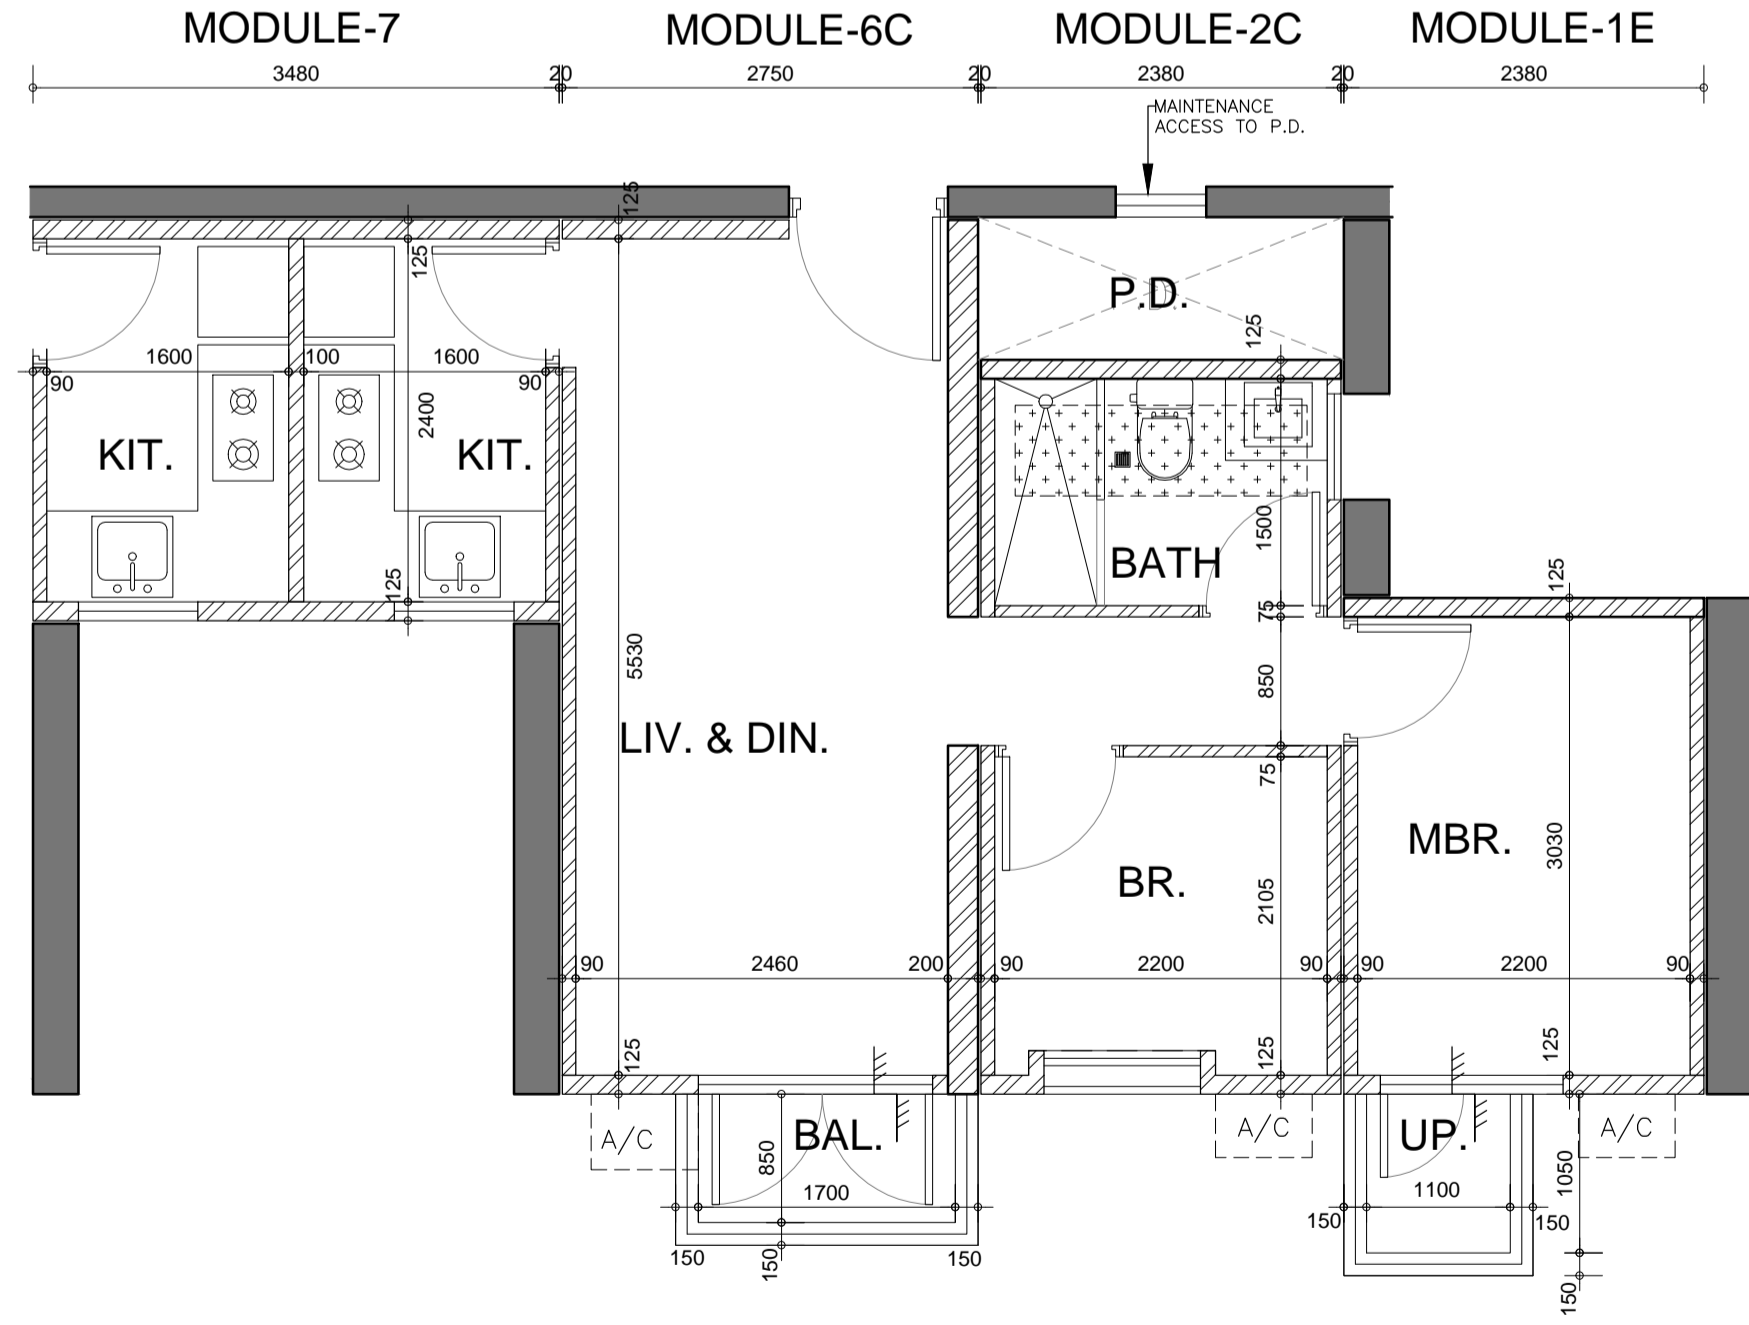


8 TYPICAL MODULE PLAN - FLAT TYPE E1 (MODULE-1E / MODULE-2C / MODULE-6C / MODULE-7)


BD REF. No.	BD/MIC/200907	
F.S.D. REF. No.	-	
D.L.O. REF. No.	-	
NOTES	DO NOT SCALE DRAWING. DIMENSIONS ARE TO BE FOLLOWED. ALL DIMENSIONS ARE TO BE VERIFIED ON SITE. ANY DISCREPANCY FOUND SHALL BE NOTIFIED TO THE ARCHITECT IMMEDIATELY. THIS DRAWING TO BE READ IN CONJUNCTION WITH THE ARCHITECT'S SPECIFICATIONS & CONDITIONS OF CONTRACT. THIS PRINT AND COPYRIGHT ARE THE PROPERTY OF THE ARCHITECT AND SHALL BE RETURNED TO THE ARCHITECT AFTER COMPLETION OF THE WORKS.	
REV.	DATE	DESCRIPTIONS
<p>LEGEND:</p> <p>■ R.C. STRUCTURAL ELEMENT □ (NON-MIC ELEMENT)</p>		
<p>AUTHORIZED PERSON</p> <p>IE. SIU & CHUNG ARCHITECTS</p>		
<p>MIC CONTRACTOR</p> <p>中國海龍建築科技外限公司 CHINA STATE HAIRONG CONSTRUCTION TECHNOLOGY COMPANY LIMITED</p>		
<p>STRUCTURAL ENGINEER</p> <p>MEINHARDT Meinhardt (C&S) Ltd 邁進土木結構工程顧問有限公司</p>		
<p>BUILDING SERVICES ENGINEER</p> <p>MEINHARDT Meinhardt (M&E) Ltd 邁進機電工程顧問有限公司</p>		
<p>JOB TITLE</p> <p>IN-PRINCIPLE ACCEPTANCE SUBMISSION FOR RESIDENTIAL DEVELOPMENT</p>		
<p>DRAWING TITLE</p> <p>TYPICAL MODULE PLANS (2)</p>		
<p>JOB No.</p> <p>GC-6121</p>		
<p>SCALE</p> <p>1:50</p>		<p>SIZE</p> <p>A1</p>
<p>DRAWN BY</p> <p>-</p>	<p>CHECKED BY</p> <p>-</p>	<p>DATE</p> <p>04/2021</p>
<p>DRAWING No.</p> <p>MIC-02</p>	<p>REV. No.</p> <p>-</p>	
<p>BD's OFFICIAL USE</p>		

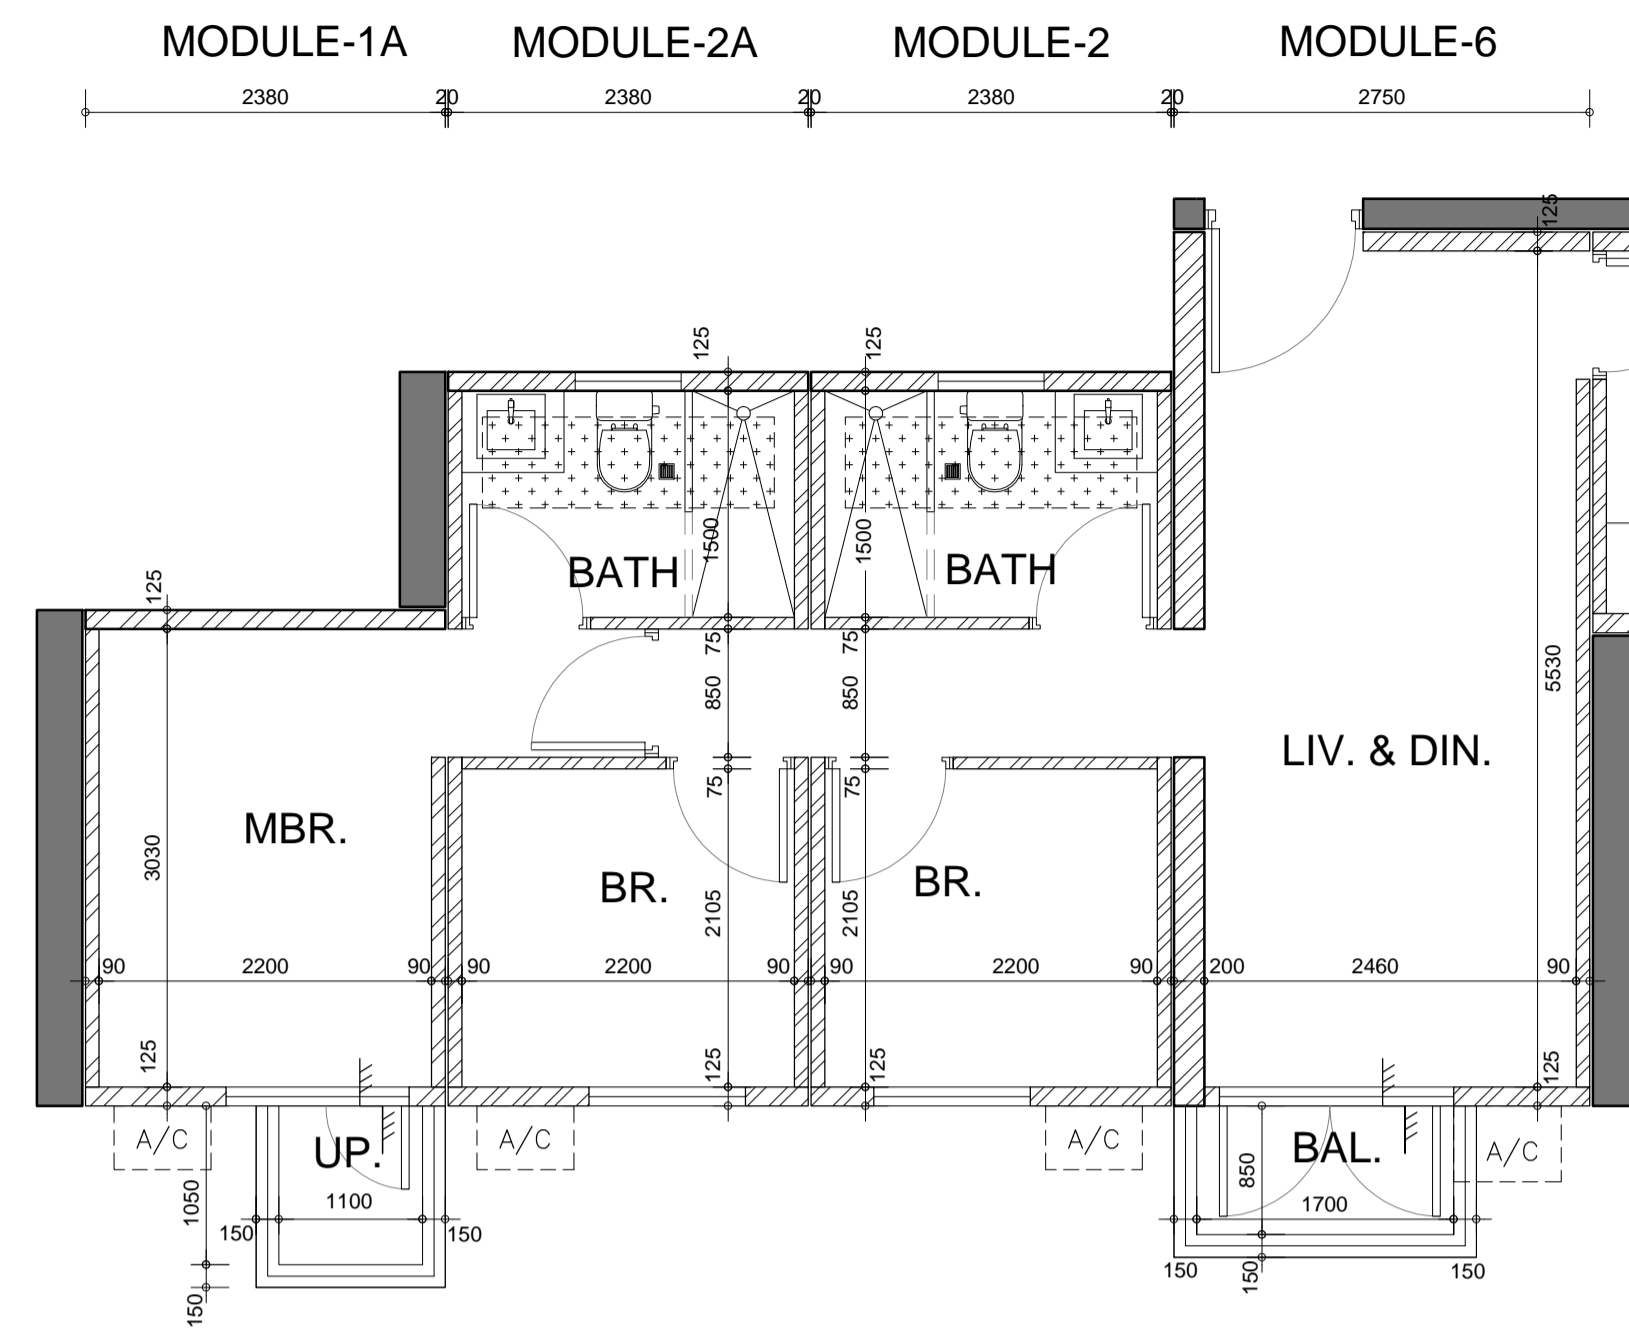


9 TYPICAL MODULE PLAN - FLAT TYPE F (MODULE-1A / MODULE-2A / MODULE-2 / MODULE-6)

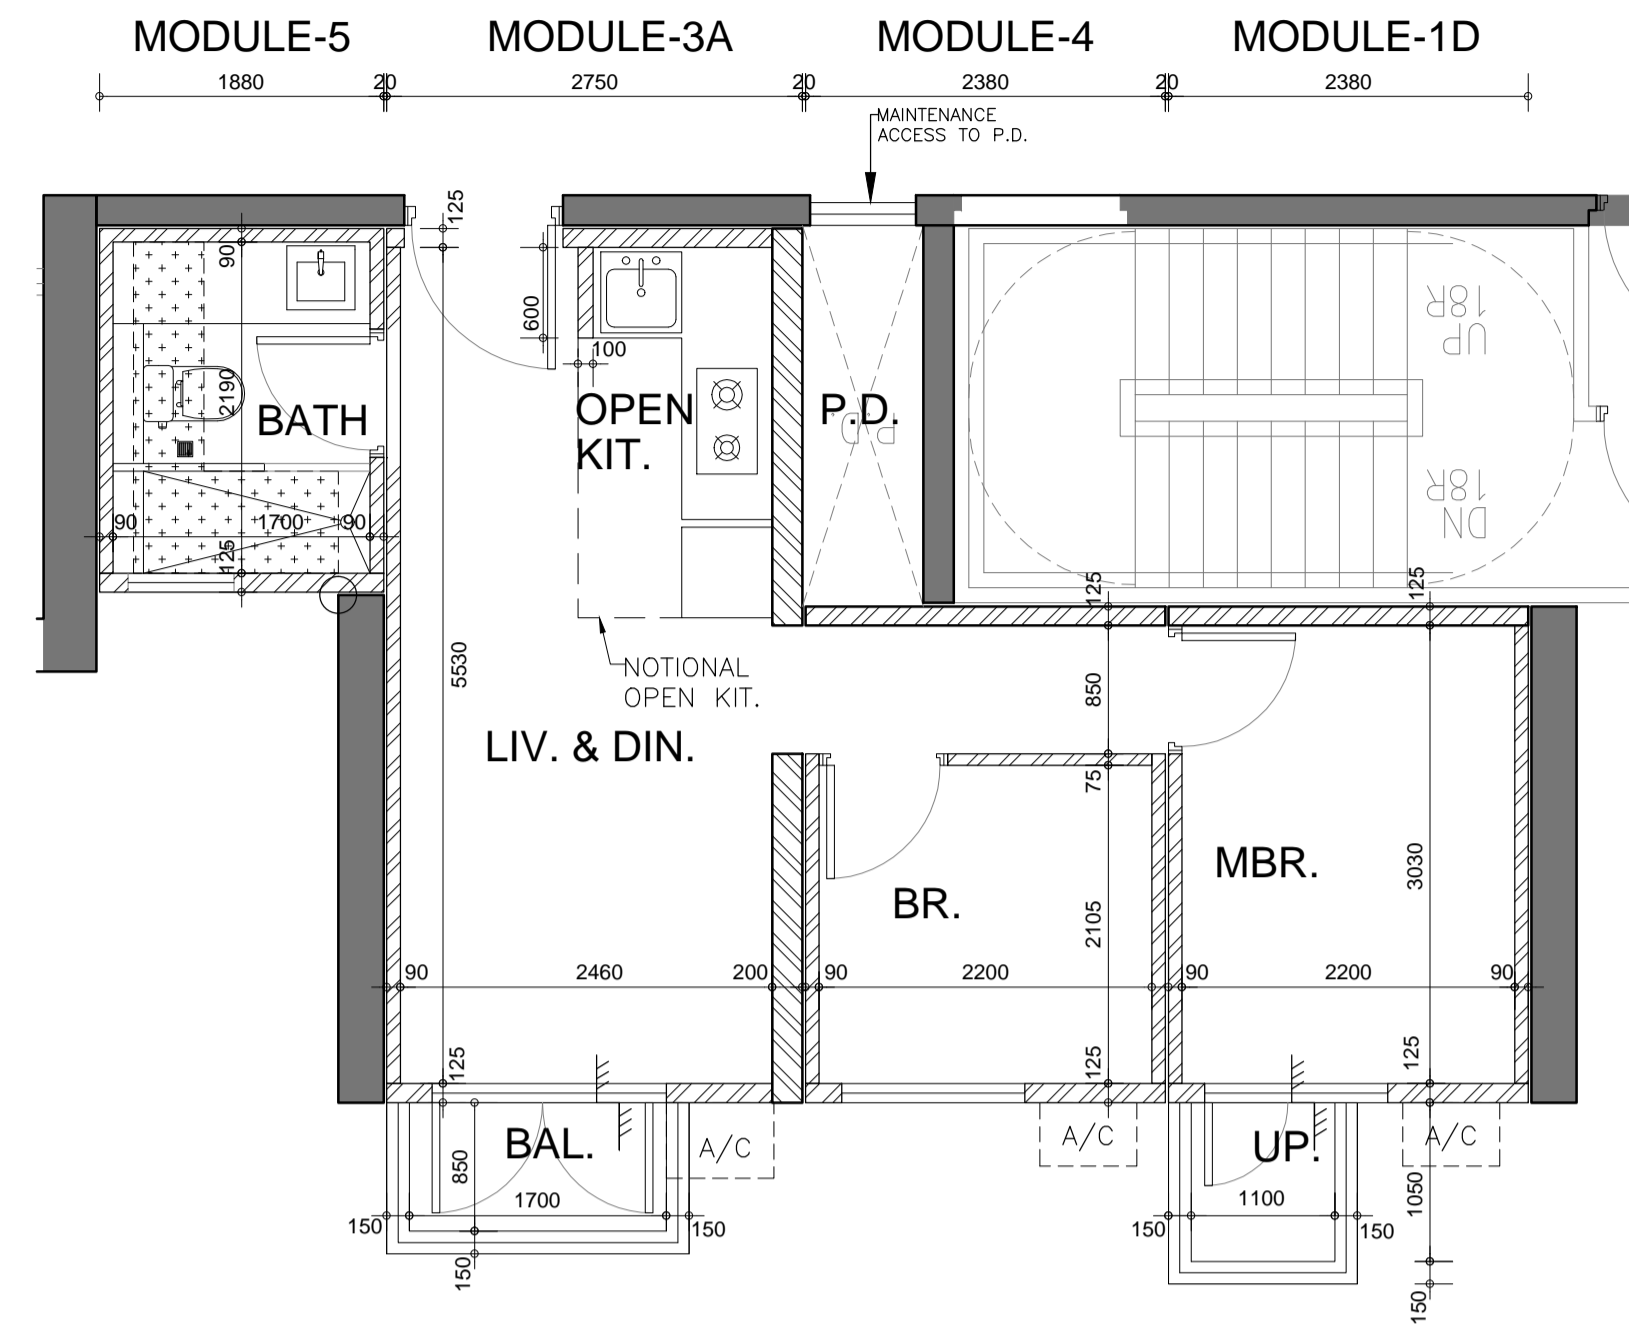

10 TYPICAL MODULE PLAN - FLAT TYPE B1 (MODULE-1D / MODULE-4 / MODULE-3A / MODULE-5)

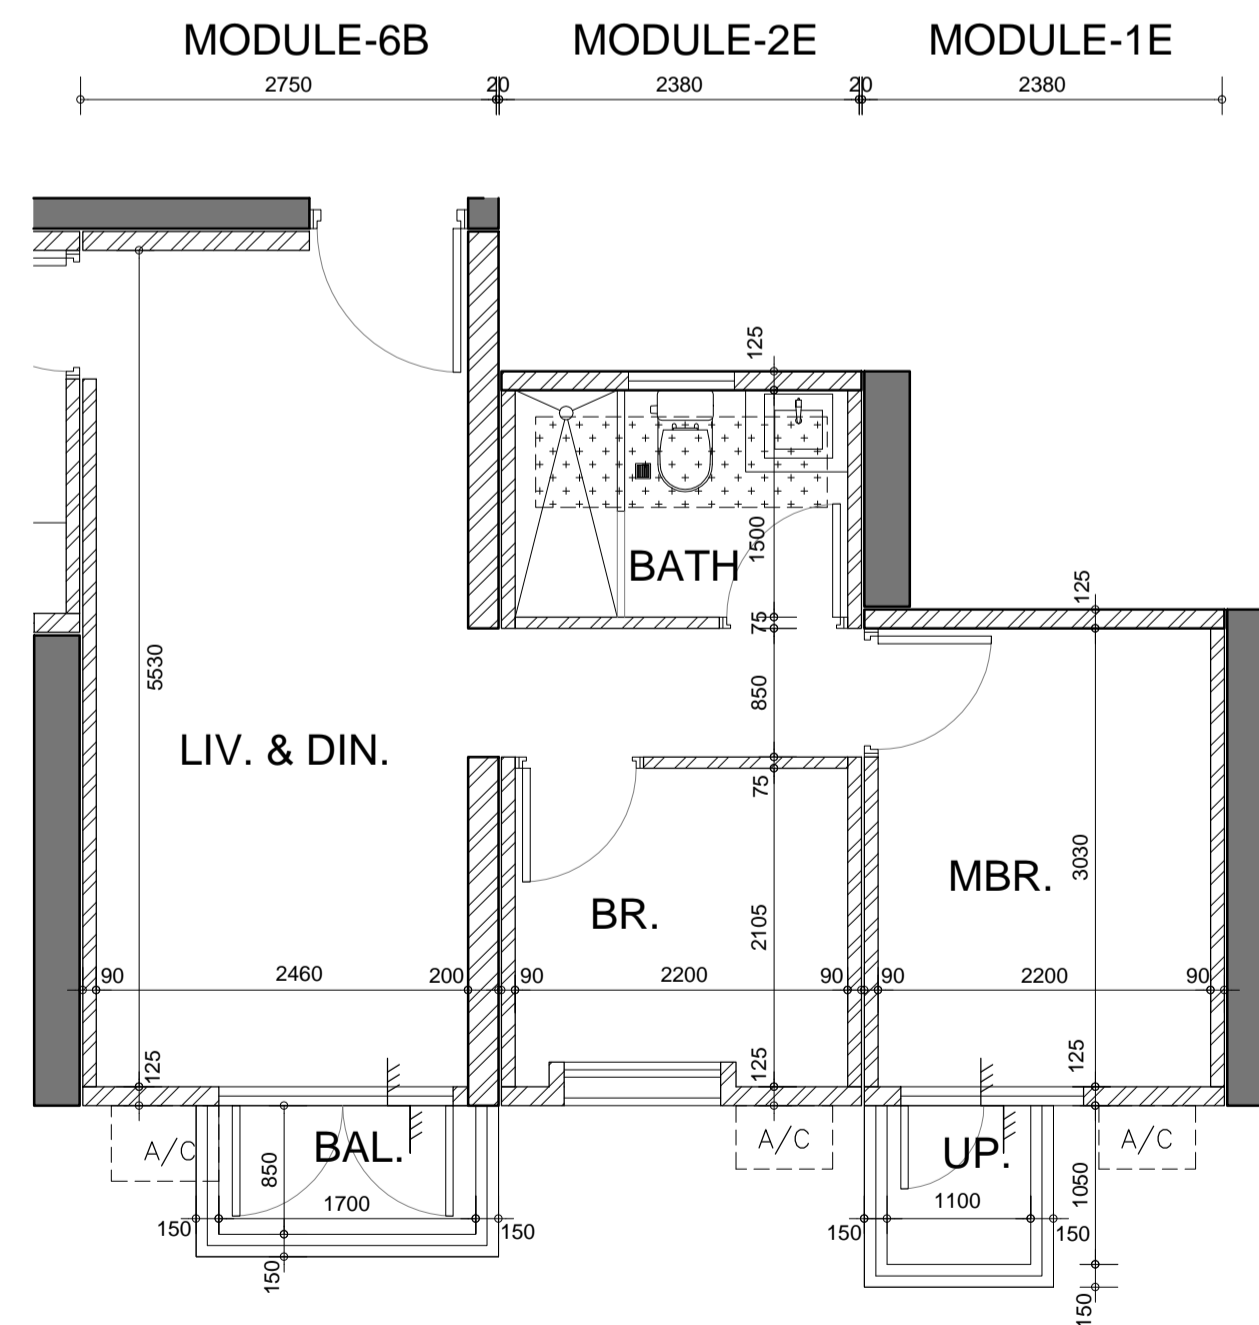

11 TYPICAL MODULE PLAN - FLAT TYPE D1 (MODULE-1E / MODULE-2E / MODULE-6B)

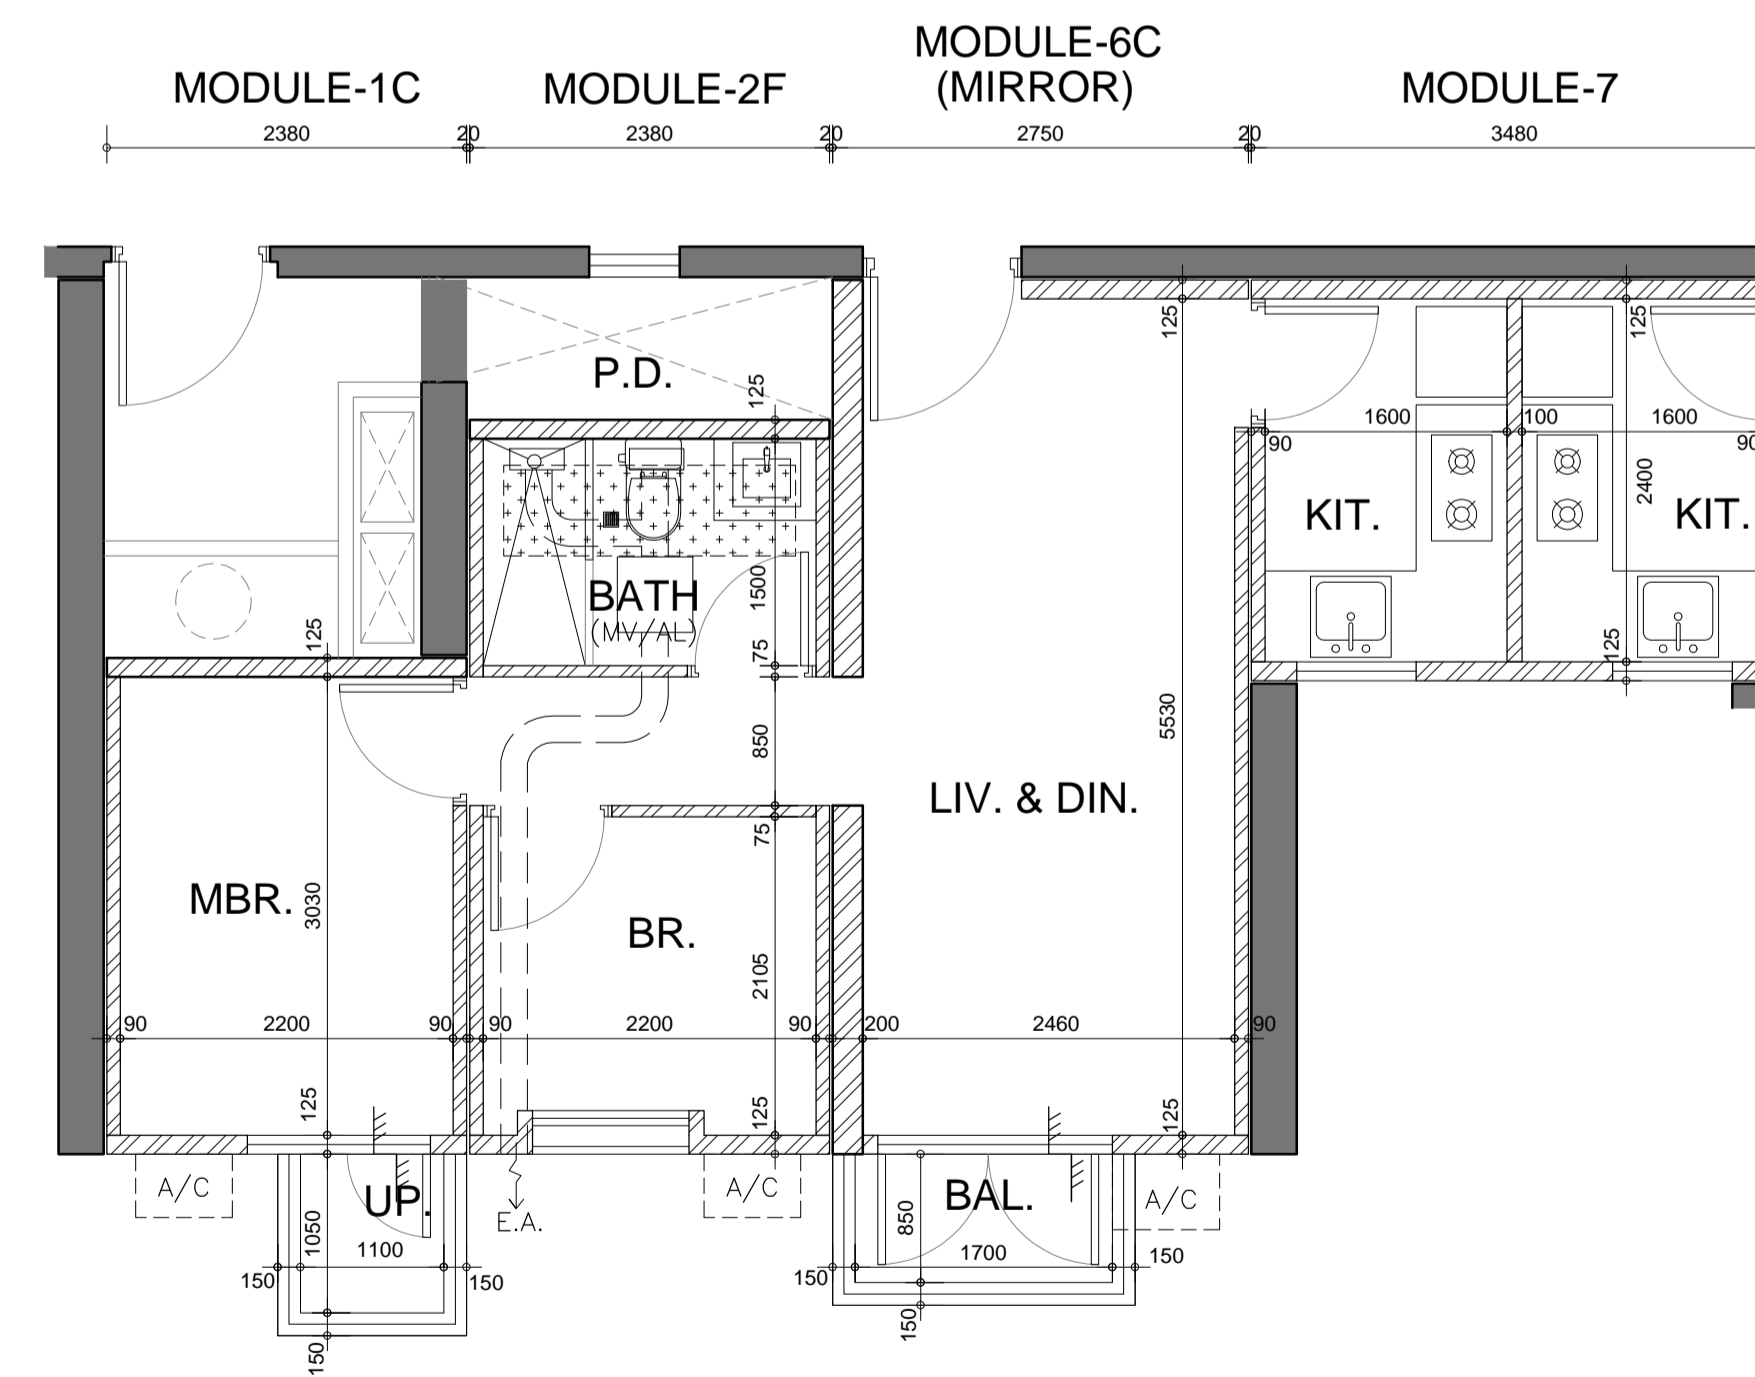

12 TYPICAL MODULE PLAN - FLAT TYPE E2 (MODULE-1C / MODULE-2F / MODULE-6C (MIRROR) / MODULE-7)

BD REF. No. BD/MIC/200907

F.S.D. REF. No. -

D.L.O. REF. No. -

NOTES
DO NOT SCALE DRAWING. FIGURED DIMENSIONS ARE TO BE FOLLOWED.
ALL DIMENSIONS ARE TO BE VERIFIED ON SITE. ANY DISCREPANCY FOUND
SHALL BE NOTIFIED TO THE ARCHITECT IMMEDIATELY.
THIS DRAWING TO BE READ IN CONJUNCTION WITH THE ARCHITECT'S
SPECIFICATIONS & CONDITIONS OF CONTRACT.
THIS PRINT AND COPYRIGHT ARE THE PROPERTY OF THE ARCHITECT AND
SHALL BE RETURNED TO THE ARCHITECT AFTER COMPLETION OF THE WORKS.

REV.	DATE	DESCRIPTIONS

LEGEND:

■ R.C. STRUCTURAL ELEMENT
(NON-MIC ELEMENT)

AUTHORIZED PERSON

IE. SIU & CHUNG ARCHITECTS

MIC CONTRACTOR

中國海龍建築科技外限公司
CHINA STATE HAILONG CONSTRUCTION TECHNOLOGY COMPANY LIMITED

STRUCTURAL ENGINEER

MEINHARDT
Meinhardt (C&S) Ltd

邁進土木結構工程顧問有限公司

BUILDING SERVICES ENGINEER

MEINHARDT
Meinhardt (M&E) Ltd

邁進機電工程顧問有限公司

JOB TITLE

IN-PRINCIPLE ACCEPTANCE
SUBMISSION FOR RESIDENTIAL
DEVELOPMENT

DRAWING TITLE

TYPICAL MODULE PLANS (3)

JOB No.

GC-6121

SCALE

1:50

CHECKED BY

DATE

04/2021

DRAWING No.

MIC-03

REV. No.

-

BD'S OFFICIAL USE