



ABBREVIATIONS & LEGEND:  
 NOT FOR PRE-ACCEPTANCE BUT FOR REFERENCE ONLY

FLAT A / FLAT H (MIRRORED)

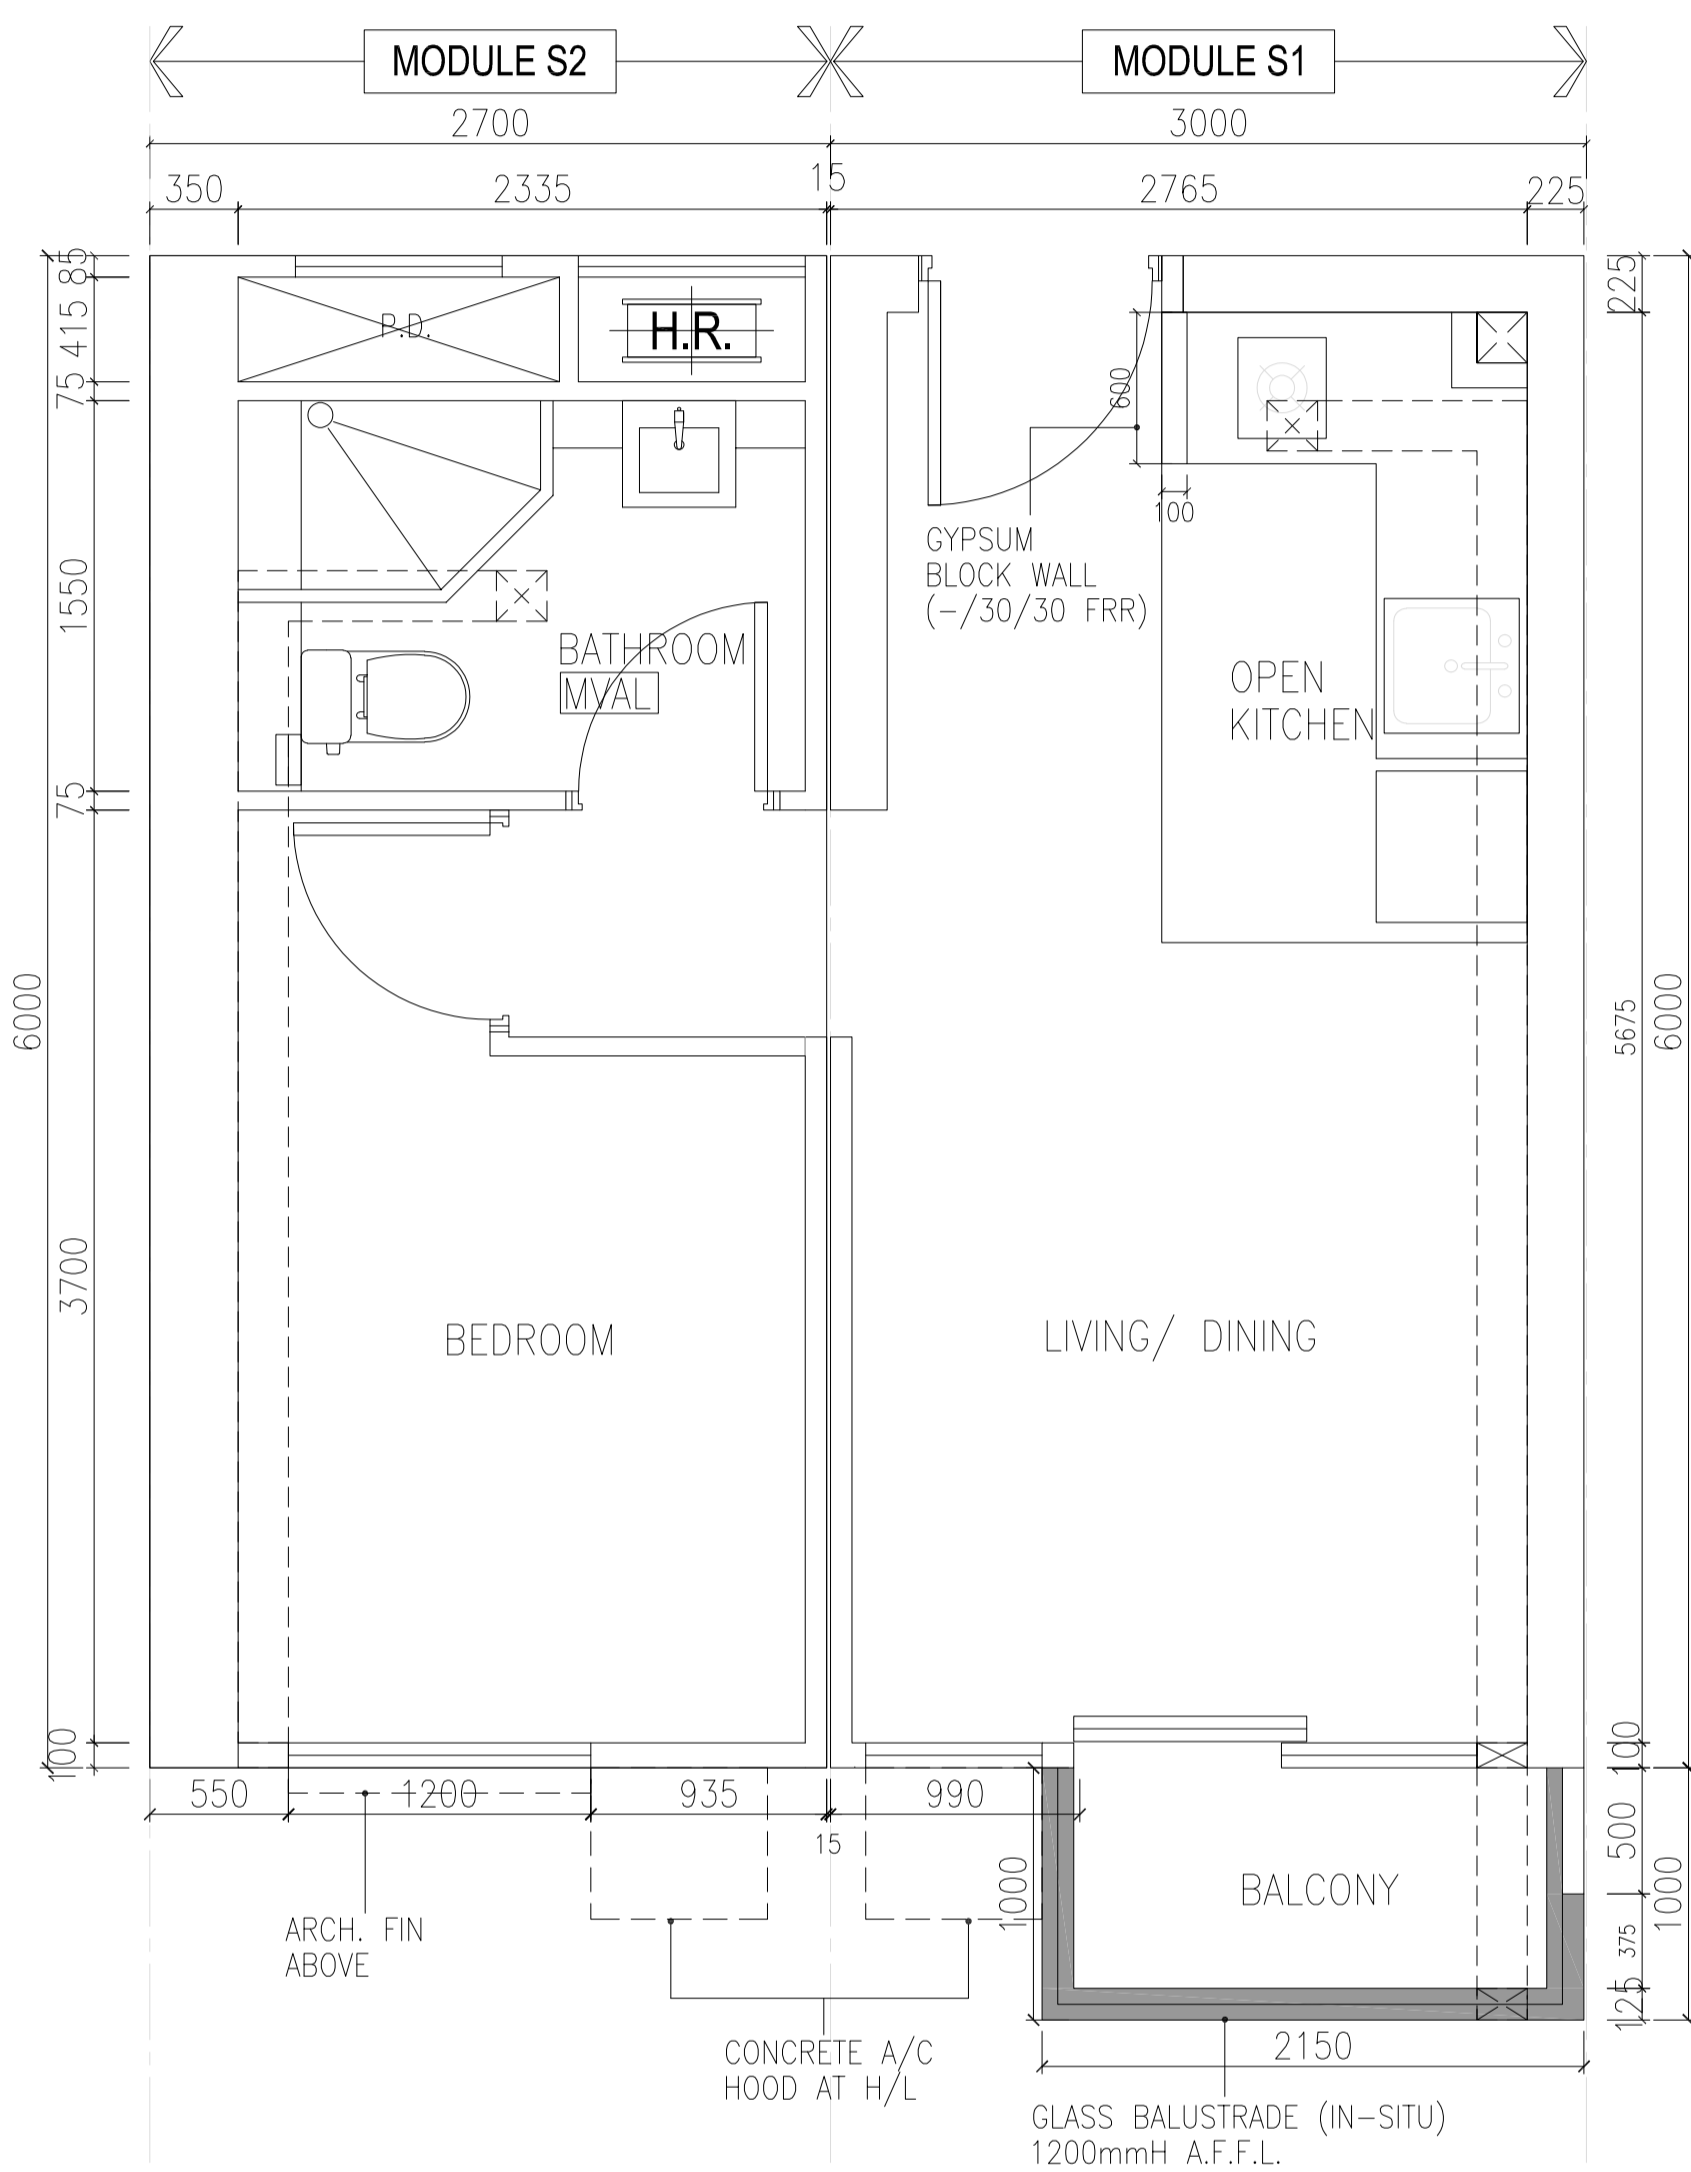

1 MODULE TYPE S1 & S2 - PLAN  
 FLAT A / FLAT H (MIRRORED)  
 (SCALE 1:30)

FLAT B / FLAT G (MIRRORED)

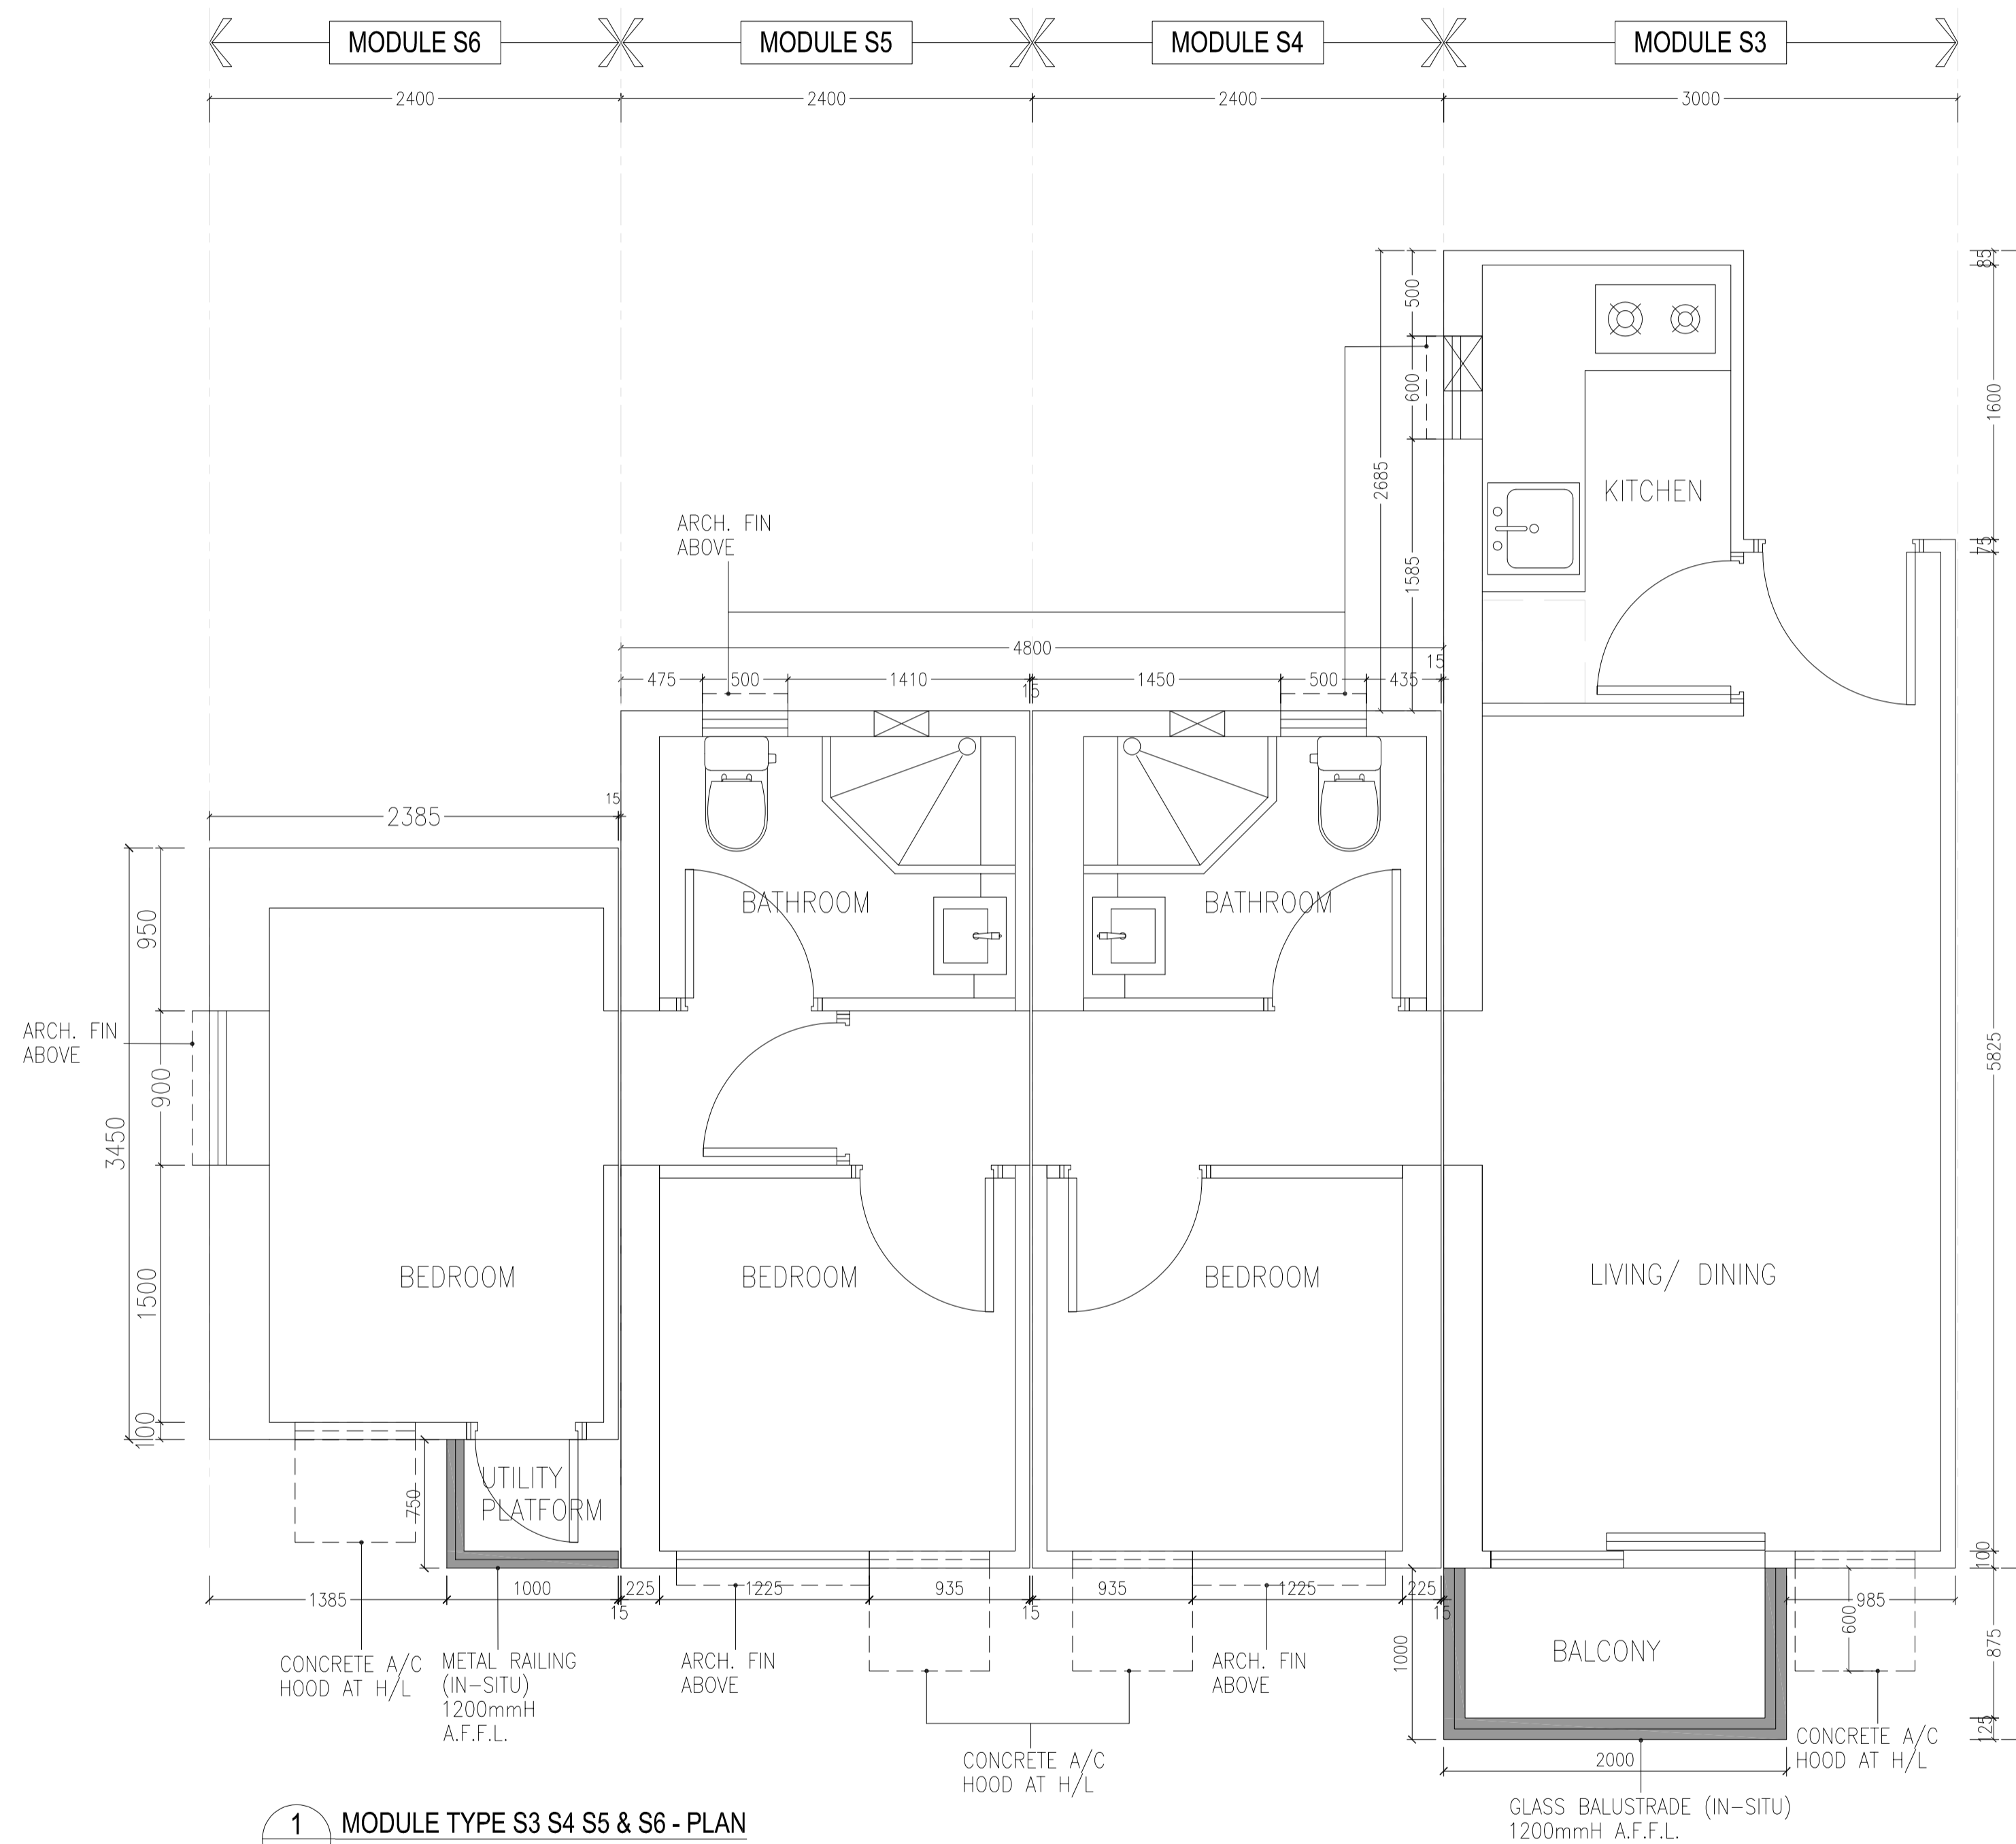

1 MODULE TYPE S3 S4 S5 & S6 - PLAN  
 FLAT B / FLAT G (MIRRORED)  
 (SCALE 1:30)

CHE KWAI LEUNG, CHRIS  
 Authorized Person (Architect)



WWW.CIMC-MBS.COM  
 CIMC MBS HONG KONG LIMITED  
 UNIT 41, 15/F, PACIFIC TRADE CENTRE,  
 2 KAI HING ROAD, KOWLOON, HONG KONG

**P&T Architects and Engineers Limited**  
 巴馬丹拿建築及工程師有限公司  
 www.p-t-group.com T: 852-2575 6575

**P&T (M&E) Limited**  
 巴馬丹拿機電工程顧問有限公司  
 www.p-t-group.com T: 852-2836 0002


PROJECT / 工程項目  
 MIC IPA SUBMISSION FOR 40 STOREYS  
 RC MIC SYSTEM  
 (CIMC MBS 40S-SYSTEM)

DRAWING / 圖名  
 TYPICAL MODULE PLANS OF  
 TYPE S1, S2, S3, S4, S5 & S6


SCALE / 比例	JOB NUMBER / 工程編號
1:30 @A1	5899
DATE / 日期	DRAWING NUMBER / 圖號
06/2022	5899_LA-M-01

DESIGNED / 設計	CHECKED / 審核	APPROVED / 審定

• ALL DIMENSIONS ARE IN MILLIMETRES UNLESS OTHERWISE NOTED  
 除特別註明外, 所有尺寸均以毫米制  
 • DO NOT SCALE DRAWING  
 圖中尺寸與圖紙尺寸為準, 不得量度  
 • ALL MEASUREMENTS SHOULD BE VERIFIED ON SITE  
 最終尺寸須在現場核對準確

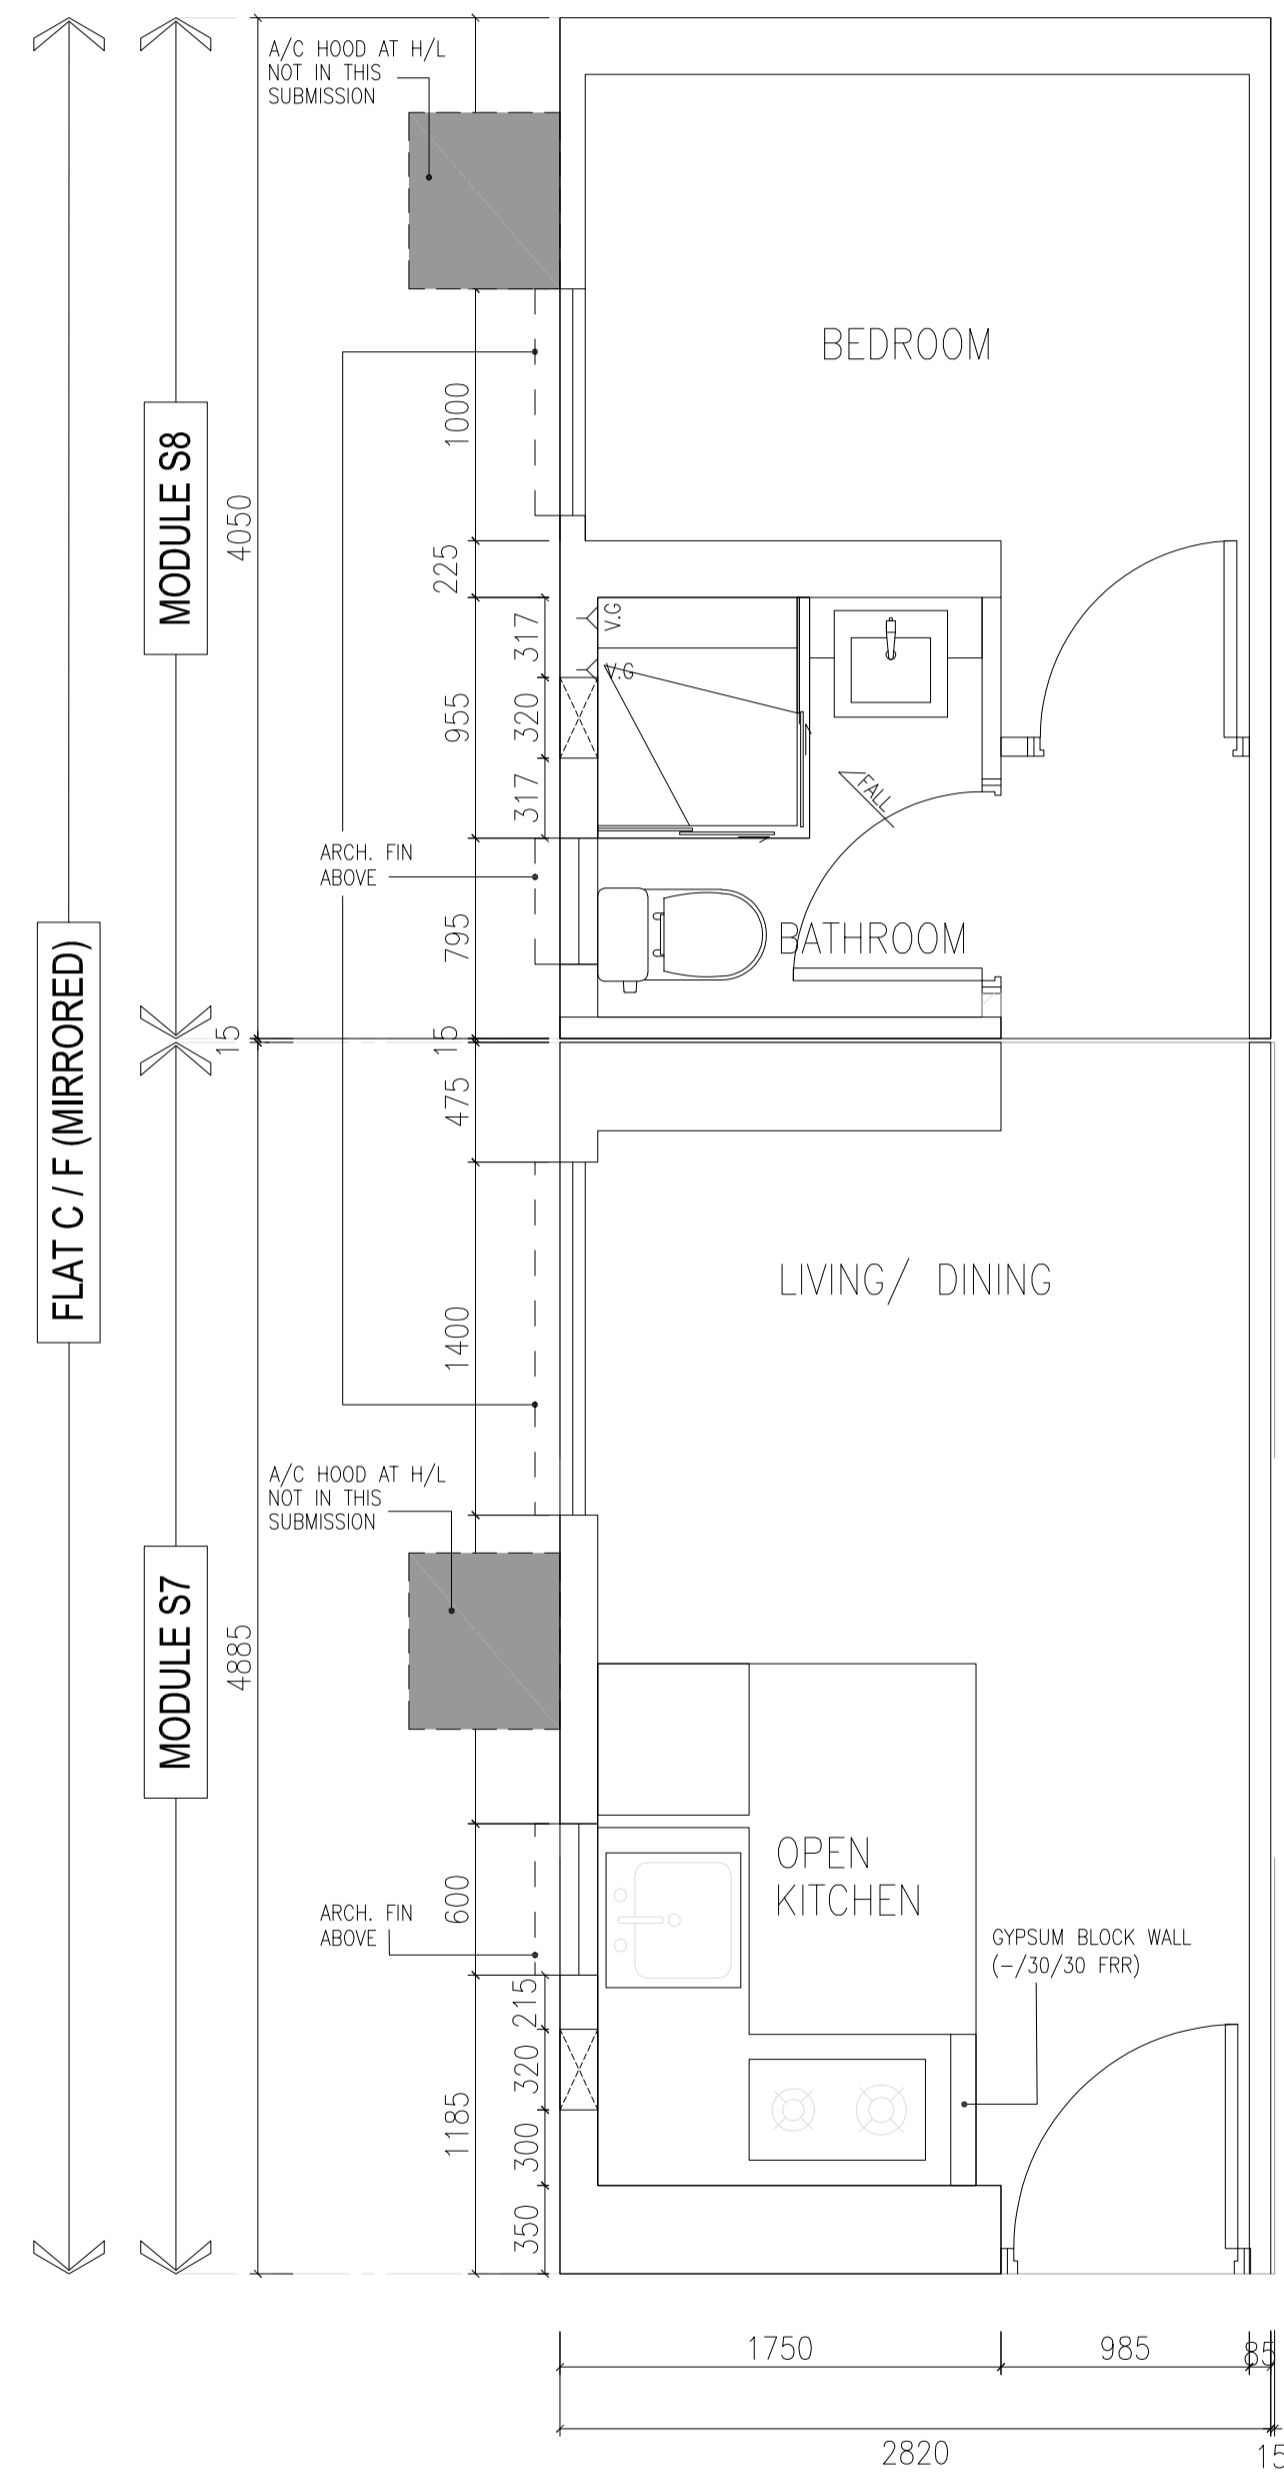

1 MODULE TYPE S7 & S8 - PLAN  
FLAT C / F (MIRRORED)  
(SCALE 1:30)

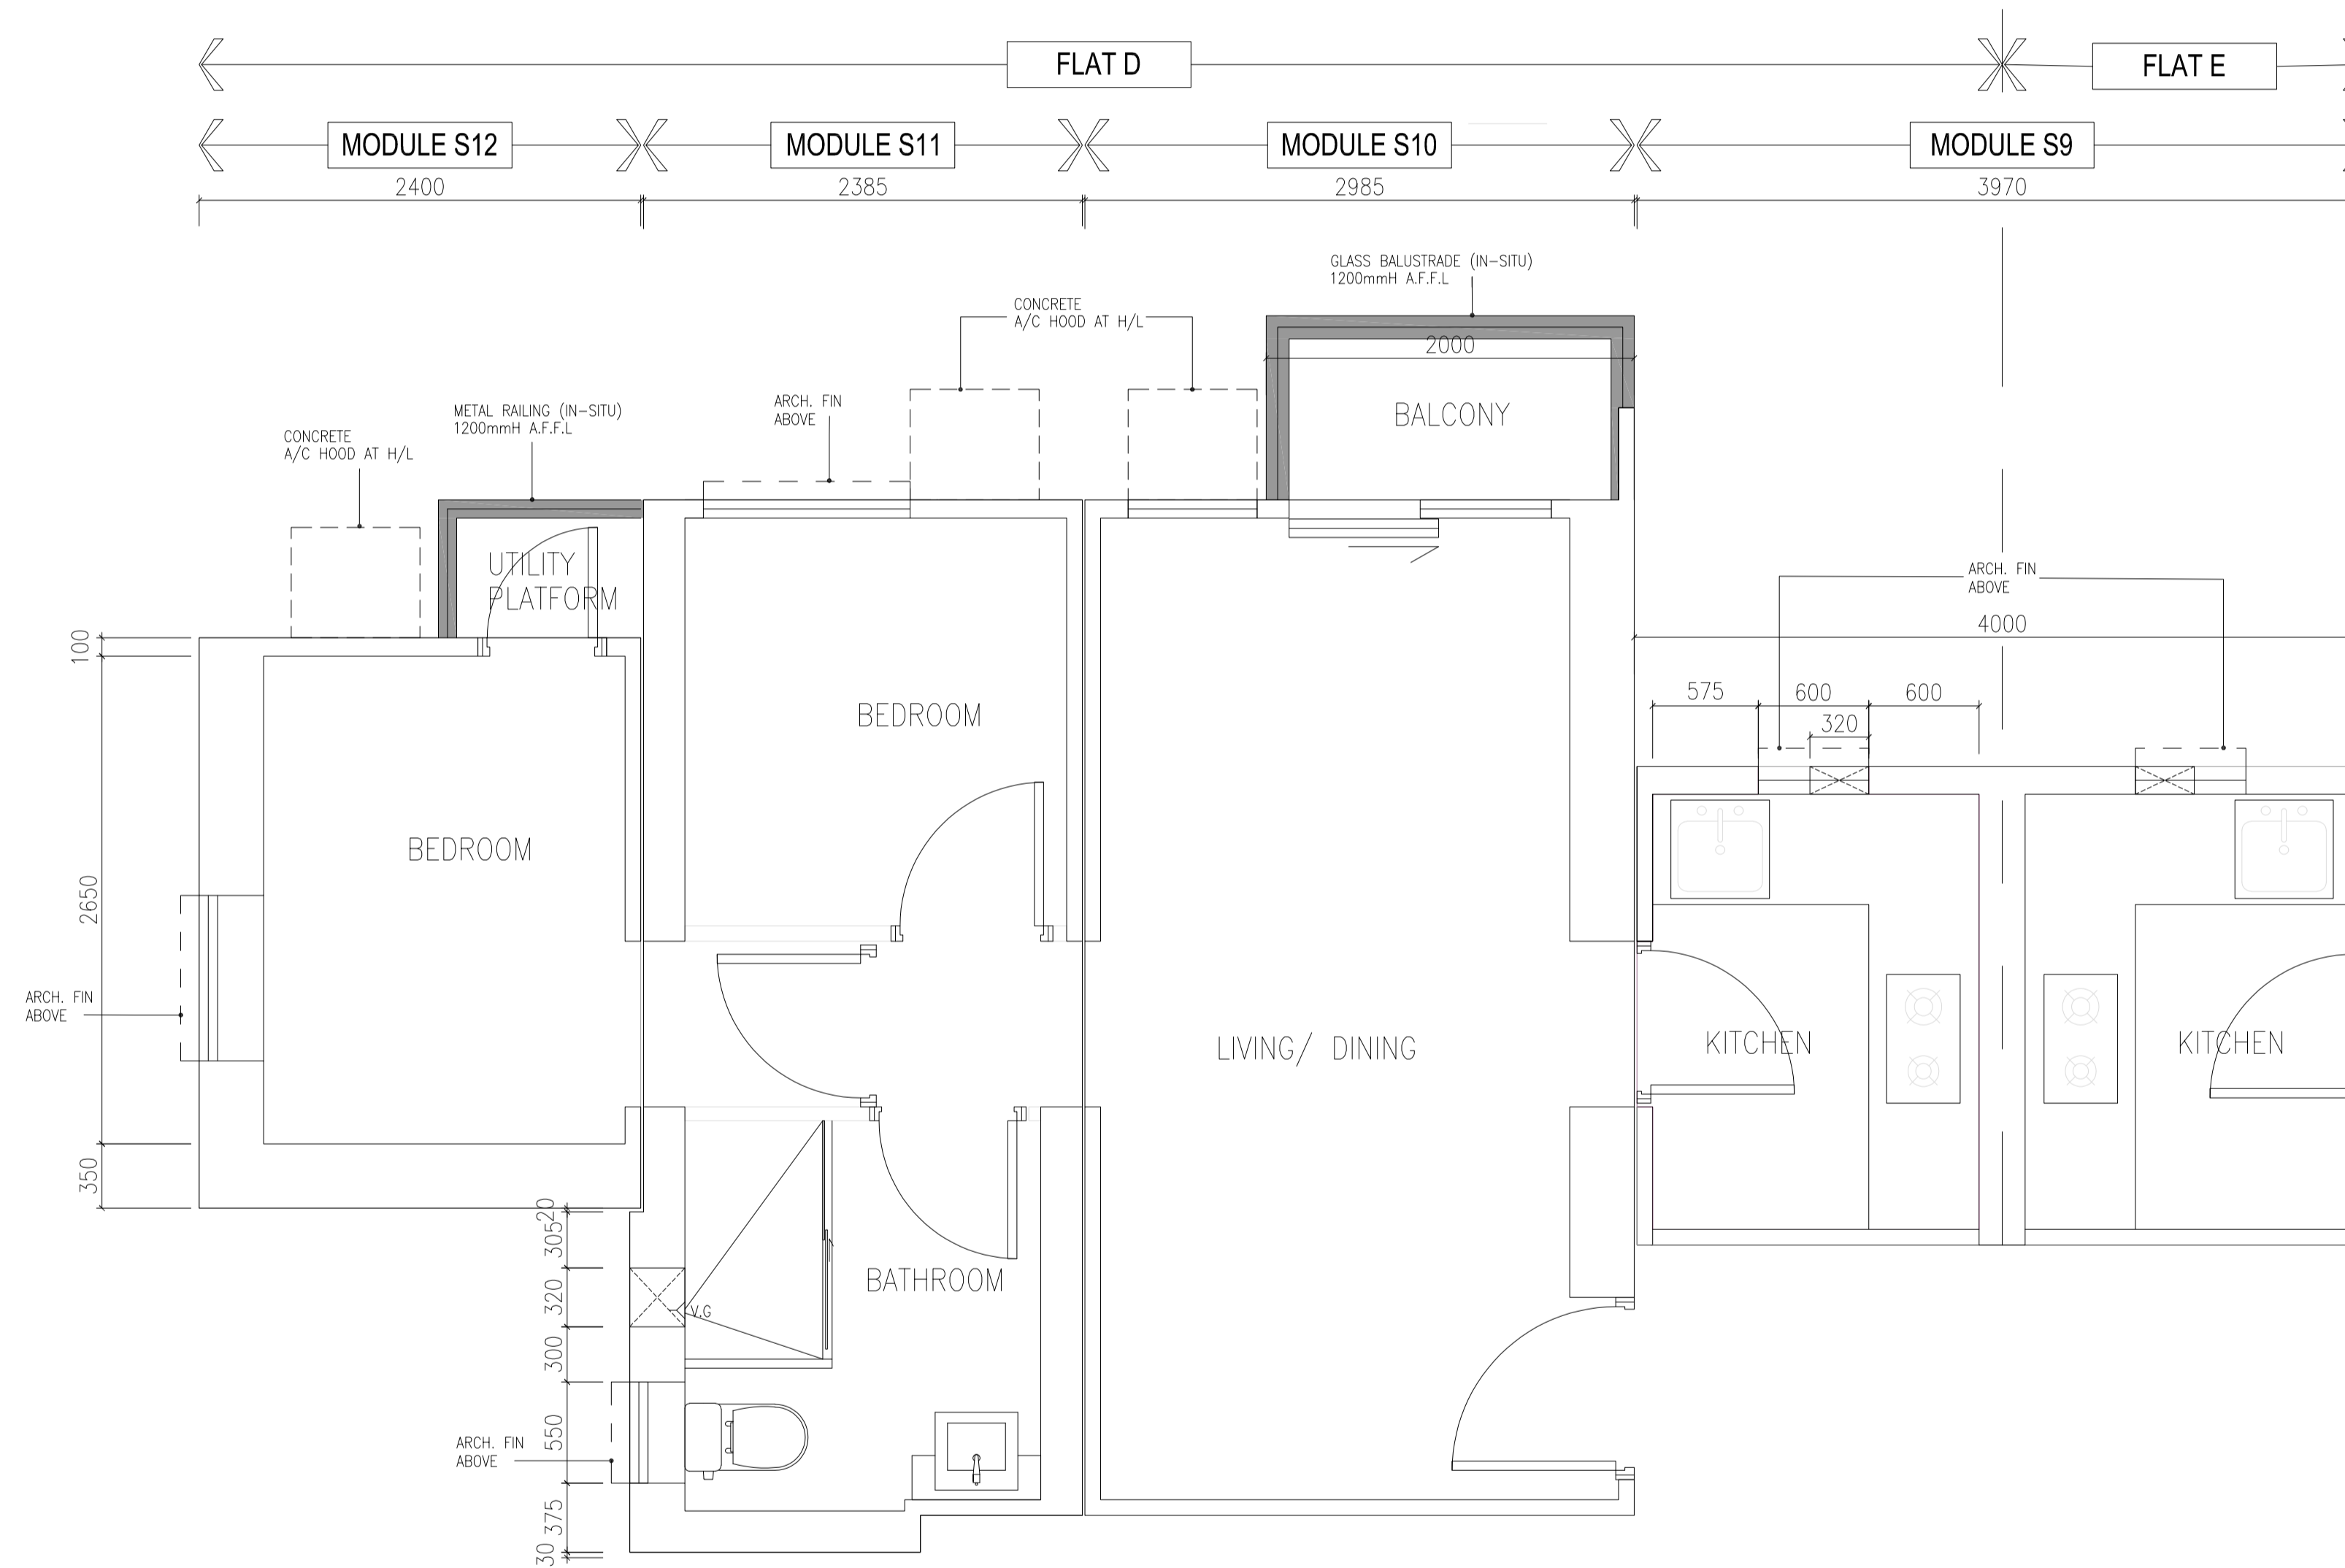

1 MODULE TYPE S9, S10, S11 & S12 - PLAN  
FLAT D / E (MIRRORED)  
(SCALE 1:30)

ABBREVIATIONS & LEGEND:  
NOT FOR PRE-ACCEPTANCE BUT FOR REFERENCE ONLY

CHE KWAI LEUNG, CHRIS  
Authorized Person (Architect)



WWW.CIMC-MBS.COM  
CIMC MBS HONG KONG LIMITED  
UNIT 41, 15/F, PACIFIC TRADE CENTRE,  
2 KAI HING ROAD, KOWLOON, HONG KONG



www.p-t-group.com T: 852-2575 6575



www.p-t-group.com T: 852-2836 0002

PROJECT / 工程項目  
MIC IPA SUBMISSION FOR 40 STOREYS  
RC MIC SYSTEM  
(CIMC MBS 40S-SYSTEM)

DRAWING / 圖名  
TYPICAL MODULE PLAN OF  
TYPE S7, 8, 9, 10, 11 & 12

SCALE / 比例 1:30 @A1	JOB NUMBER / 工程編號 5899
DATE / 日期 06/2022	DRAWING NUMBER / 圖號 5899_LA-M-02

DESIGNED / 設計	CHECKED / 審核	APPROVED / 審定
---------------	--------------	---------------

• ALL DIMENSIONS ARE IN MILLIMETRES UNLESS OTHERWISE NOTED  
• DO NOT SCALE DRAWING  
• ALL MEASUREMENTS SHOULD BE VERIFIED ON SITE