



TYPICAL MODULE PLAN  
MODULE NO. A1 AND B1


(MODULE NO. A1M SAME AS A1 BUT MIRROR)  
(MODULE NO. B1M SAME AS B1 BUT MIRROR)

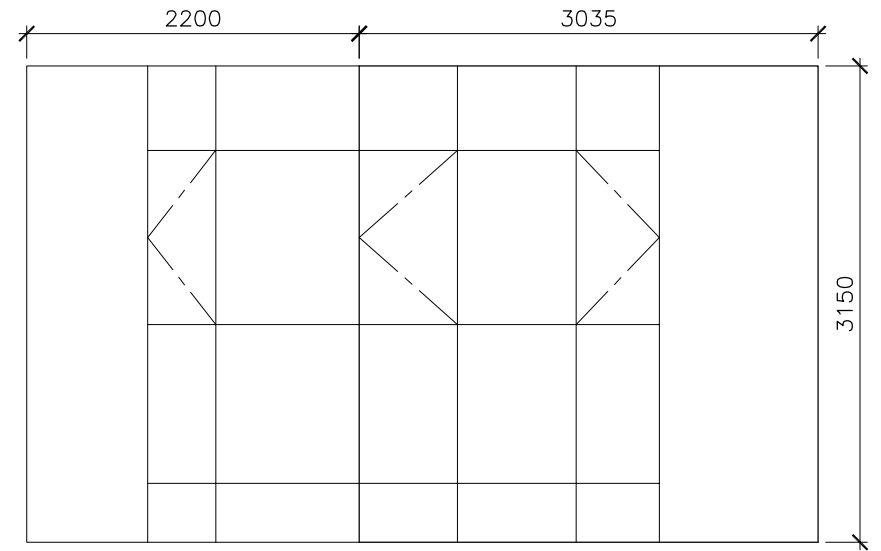

ELEVATION A

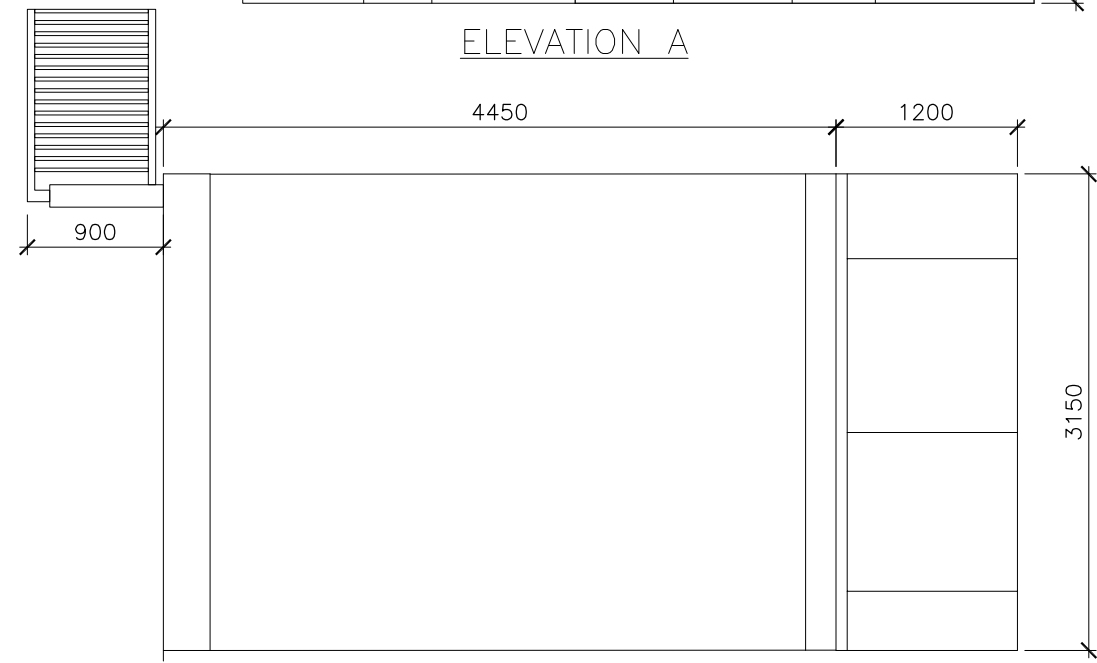

ELEVATION B

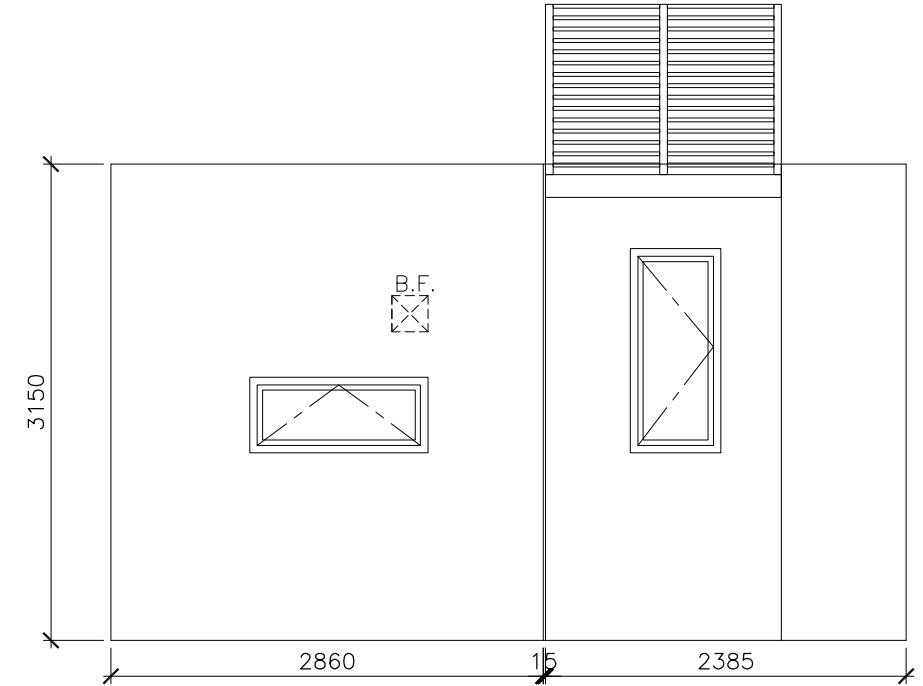

ELEVATION C

Rev.No.	Date	Particulars

CHAO CHI MAN  
AUTHORIZED PERSON—LIST OF ARCHITECTS.

MANUFACTURER

Unit A, 20/F.,  
Tung Lee Commercial Building,  
91-97 Jervois Street, H.K. Tel.: 27020313  
Fax: 27020031

ARCHITECT

樓安建築師有限公司  
L & N Architects Ltd.  
ROOM 1203-1204, 12/F BELGIAN BANK BUILDING,  
NOS. 721-725 NATHAN ROAD, KOWLOON  
TEL : 3422 3082 FAX : 3428 2269

STRUCTURAL ENGINEER

Wilson & Associates Ltd  
張耀新建築工程師有限公司

BUILDING SERVICES ENGINEER

RICHMOND CONSULTING  
ENGINEERS  
10A Contempo Place, 81 Hung To Road, Kwan Tong, Kowloon  
Tel: (852) 2359 3313, Fax: (852) 2535 5793

Job Title Job No.  
PROPOSED PRE-ACCEPTANCE OF  
40-STOrey MIC RESIDENTIAL BLOCK





Drawing Title  
TYPICAL MODULE PLANS AND ELEVATIONS  
MODULE NO. A1,B1, A1M AND B1M

Scale 1:50@A3	Date Drawn 8/2023
Drawn By SH	Checked By CM
Drawing No. GP - 08	Rev. No.

APPROVED CHOP

Do not scale drawing. Figured dimensions are to be followed.  
Read this drawing in conjunction with all other relevant  
drawing and specification. The architect shall be notified  
immediately of any discrepancy found therein.

This drawing shall not be used for construction purposes  
unless otherwise certified. The contractor shall verify all  
dimensions on site prior to commencement of work.

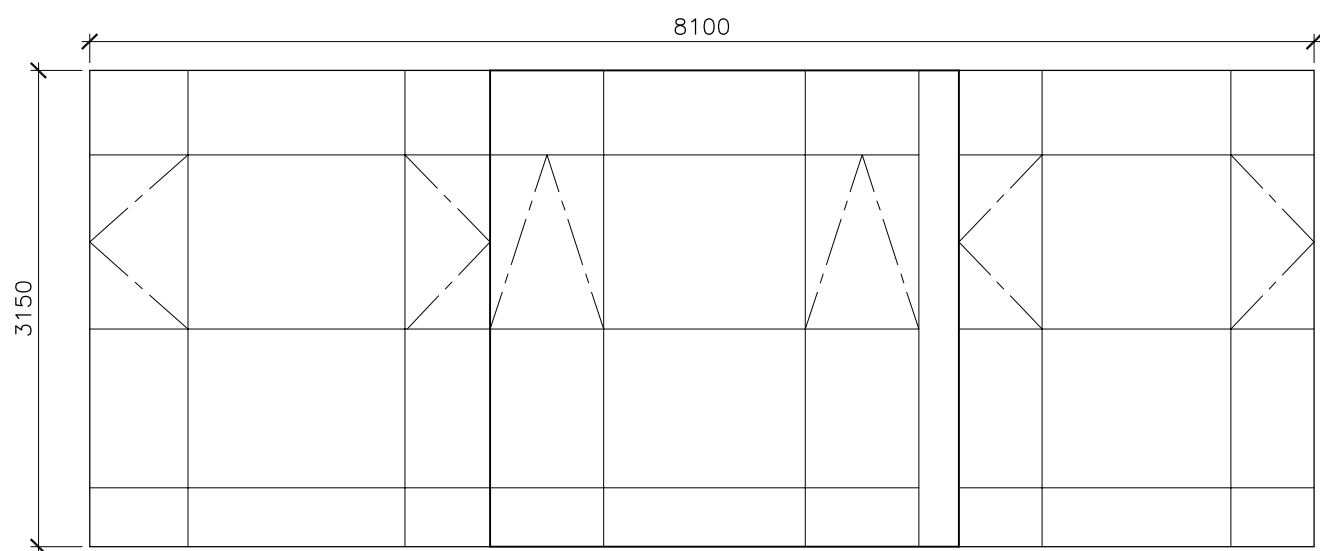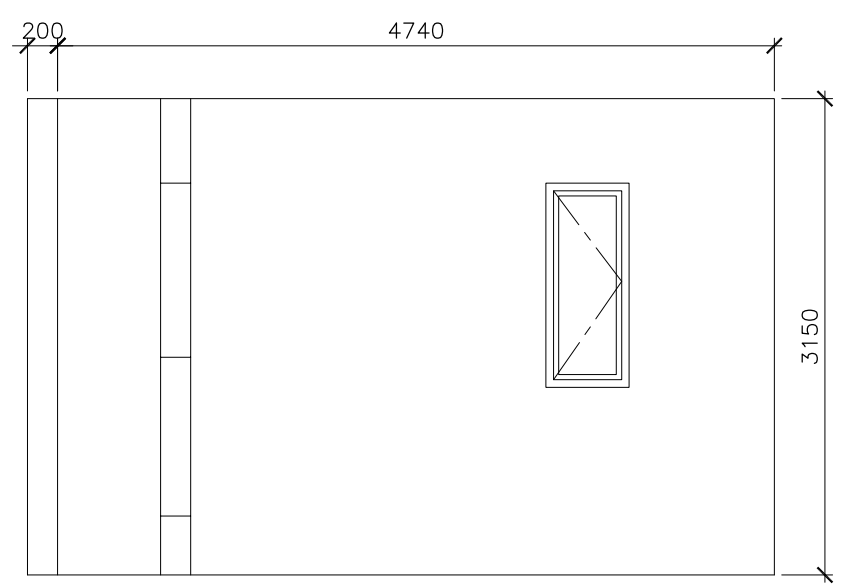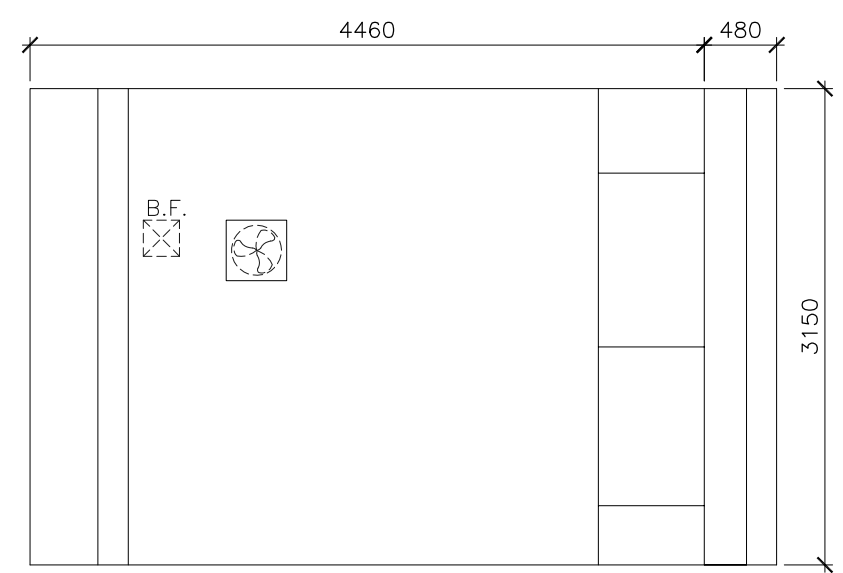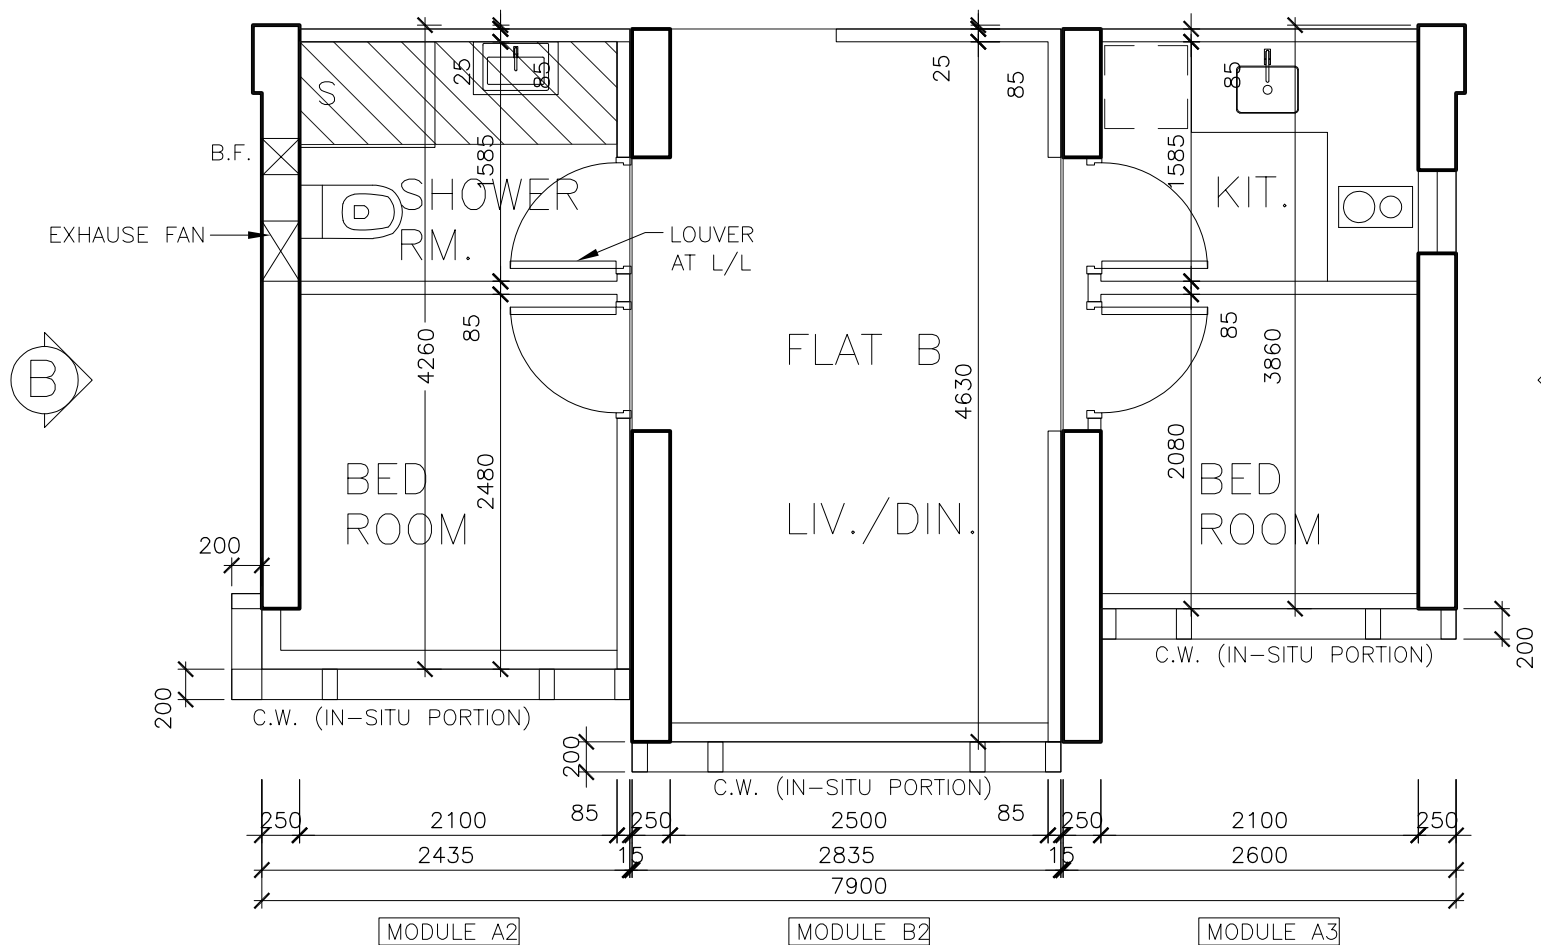

Rev.No.	Date	Particulars

CHAO CHI MAN  
AUTHORIZED PERSON—LIST OF ARCHITECTS.

MANUFACTURER

**MOCON**  
[M]iC  
現代營造  
組裝合成

Unit A, 20/F.,  
Tung Lee Commercial Building,  
91-97 Jervois Street, H.K.      Tel.: 27020313  
Fax: 27020031

ARCHITECT

**梁安建築師有限公司**  
L & N Architects Ltd.

ROOM 1203-1204, 12/F BELGIAN BANK BUILDING,  
NOS. 721-725 NATHAN ROAD, KOWLOON  
TEL : 3422 3082 FAX : 3428 2269

STRUCTURAL ENGINEER

**Wilson & Associates Ltd**  
張耀新建築工程師有限公司

BUILDING SERVICES ENGINEER

**RICHMOND CONSULTING ENGINEERS**

10A Contempo Place, 81 Hung To Road, Kwan Tong, Kowloon  
Tel: (852) 2359 3313, Fax: (852) 2535 5793

Job Title      Job No.

PROPOSED PRE-ACCEPTANCE OF  
40-STOREY MIC RESIDENTIAL BLOCK

Drawing Title

TYPICAL MODULE PLANS AND ELEVATIONS  
MODULE NO. A2, B2 AND A3

Scale	Date Drawn
1:50@A3	8/2023
Drawn By	Checked By
SH	CM
Drawing No.	Rev. No.
GP - 09	

APPROVED CHOP

Do not scale drawing. Figured dimensions are to be followed.  
Read this drawing in conjunction with all other relevant  
drawing and specification. The architect shall be notified  
immediately of any discrepancy found therein.

This drawing shall not be used for construction purposes  
unless otherwise certified. The contractor shall verify all  
dimensions on site prior to commencement of work.