


1 TYPE A1, B1 (LAYOUT PLAN)

2 TYPE A1\*,B1\* (LAYOUT PLAN)

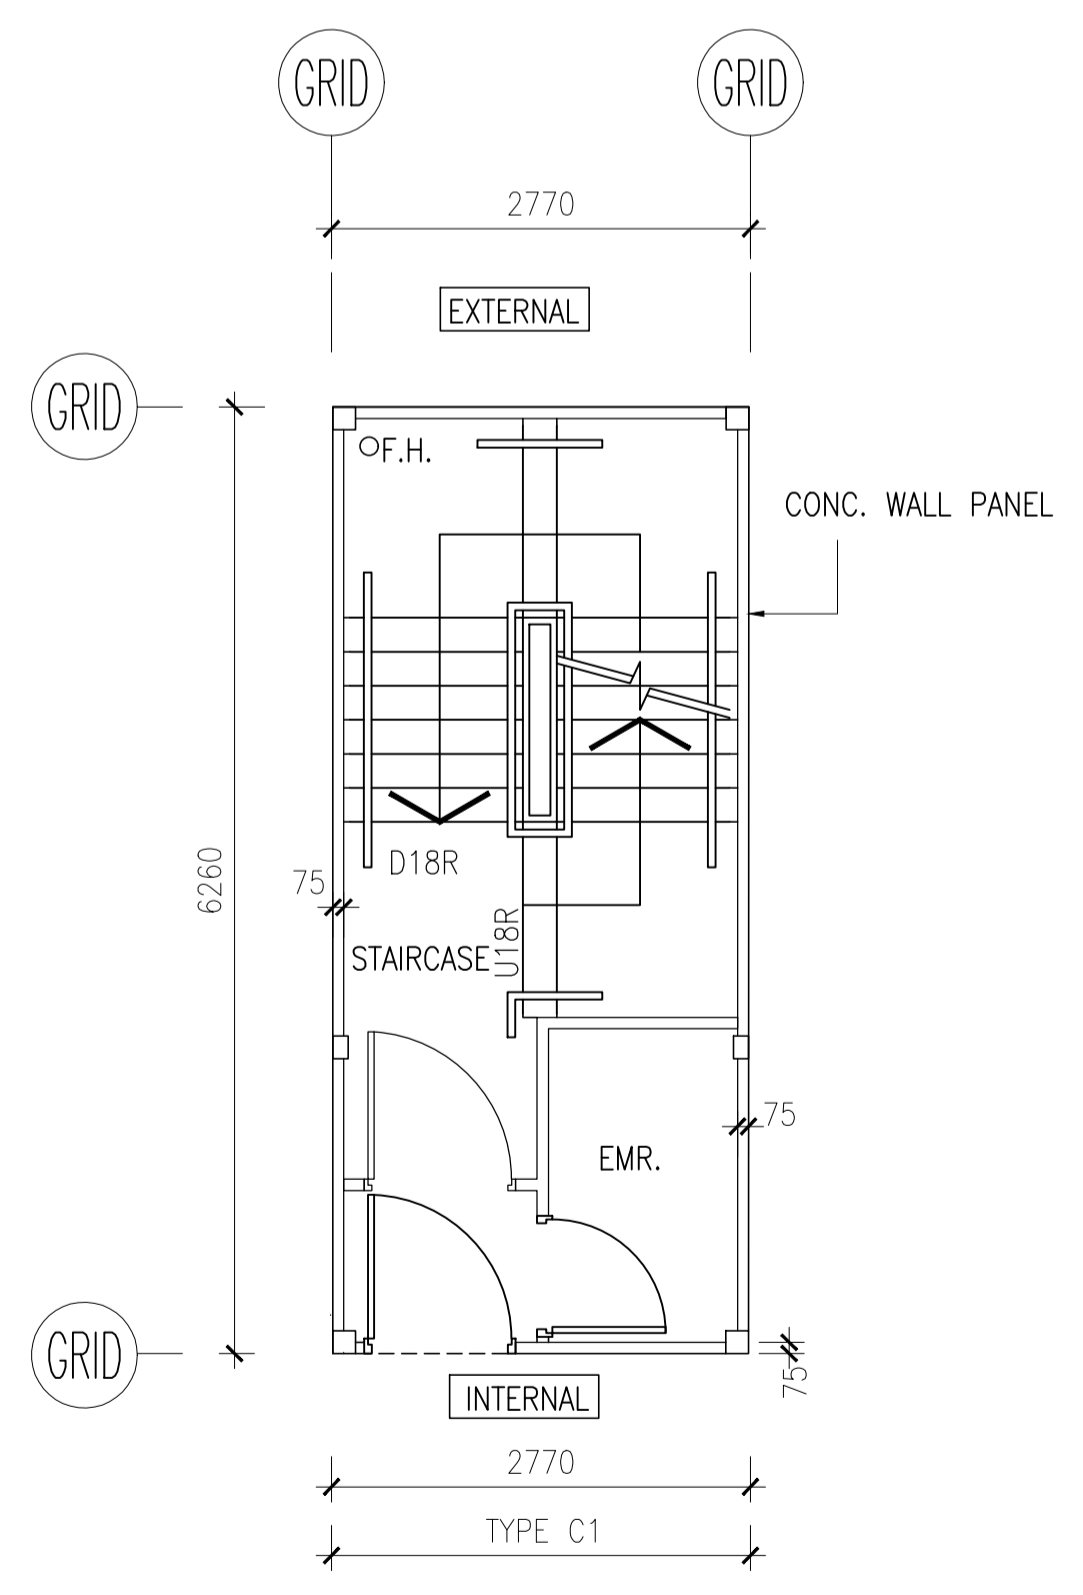

3 TYPE C1 (LAYOUT PLAN)

SYSTEM OWNER



AUTHORIZED PERSON



STRUCTURAL ENGINEER

**Wilson & Associates Ltd**  
Consulting Engineers, Planners, Managers

PROJECT NO:

CCCL-MIC-01

MIC SYSTEM:

STEEL COLUMN / BEAM  
HYBRID MIC RESIDENTIAL  
BUILDING

MODEL:

CHENOVA E-SERIES

DRAWING TITLE:

TYPICAL MODULES PLAN

SCALE: A1 1:50

DWG. NO. E-TP-01 0

REVISIONS			INITIAL AND DESIGNATION		
NO.	DATE	DESCRIPTION	DWN	CKD	AUTH
-	06/20	FIRST ISSUE	CPL	JC	LHK

BD's OFFICIAL USE