


MODULE TYPE A
(SCALE 1:20)

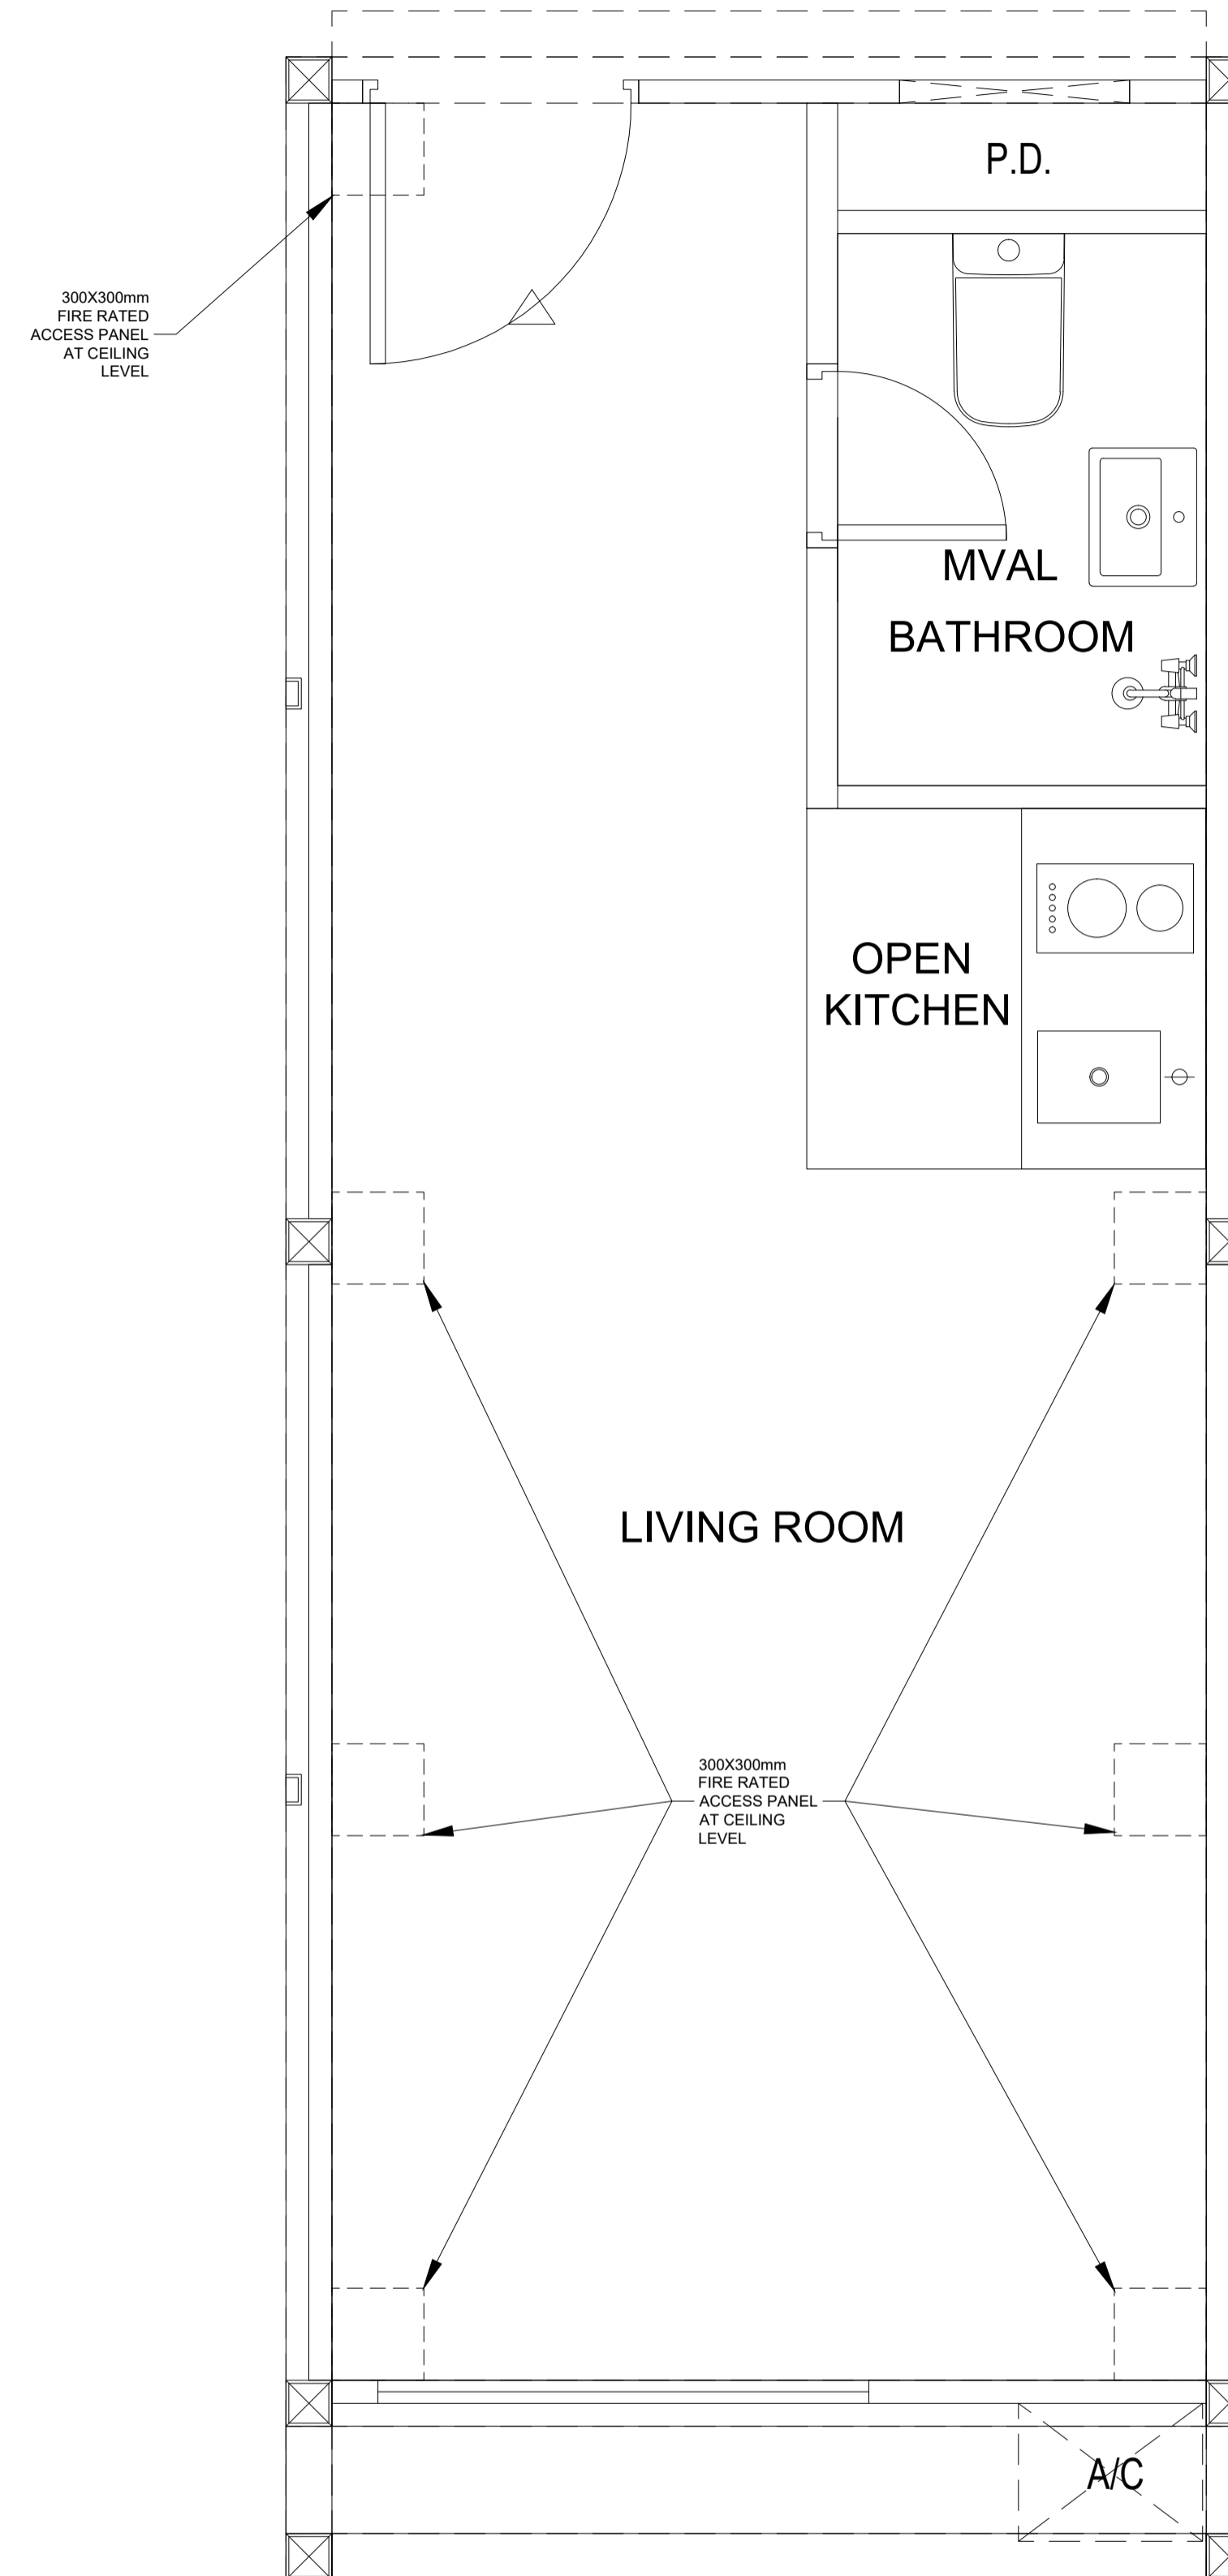

MODULE TYPE B
(SCALE 1:20)

B.D REF: BD/MIC/2011002

F.S.D REF

REVISIONS		
NO.	DESCRIPTION	DATE

MIC SUPPLIER:

MAXFUL CONSTRUCTION
ENGINEERING LIMITED

ARCHITECT:



STRUCTURAL ENGINEER:

WILSON & ASSOCIATES LIMITED

BUILDING SERVICES ENGINEER:

AUTHORIZED PERSON:

LEUNG WAI YIN
AP(A) 27/04

REGISTERED STRUCTURE ENGINEER:

CHEUNG YIU SUN
RSE 38/06

CONSULTANT:



CLIENT:

PROJECT:

PRE-ACCEPTANCE FOR MAXFUL
BUILDING STEEL MIC SYSTEM

DRAWING TITLE:

TYPICAL MODULES PLAN

PROJECT NO:	DRAWING NO:	REVISION:
MIC20117	P-03	-
DATE:	SCALE:	REVISION:
21 AUGUST 2023	1:20 @ A1	-
DRAFTED BY:	CHECKED BY:	DESIGNED BY:
KH	JH	KH
		REVIEWED BY:
		SH

- DO NOT SCALE THIS DRAWING; FIGURED DIMENSIONS ARE TO BE FOLLOWED;
- READ THIS DRAWING IN CONJUNCTION WITH THE ARCHITECTS SPECIFICATION & CONDITION OF CONTRACT;
- THIS DRAWING SHALL NOT BE USED FOR CONSTRUCTION PURPOSES UNLESS OTHERWISE CERTIFIED;
- THIS DRAWING AND DESIGN ARE COPYRIGHT AND NO PORTION MAY BE REPRODUCED WITHOUT THE WRITTEN PERMISSION OF THE ARCHITECTS.