




FLAT A [TYPE 1+TYPE 2] – PLAN
(SCALE 1:50)

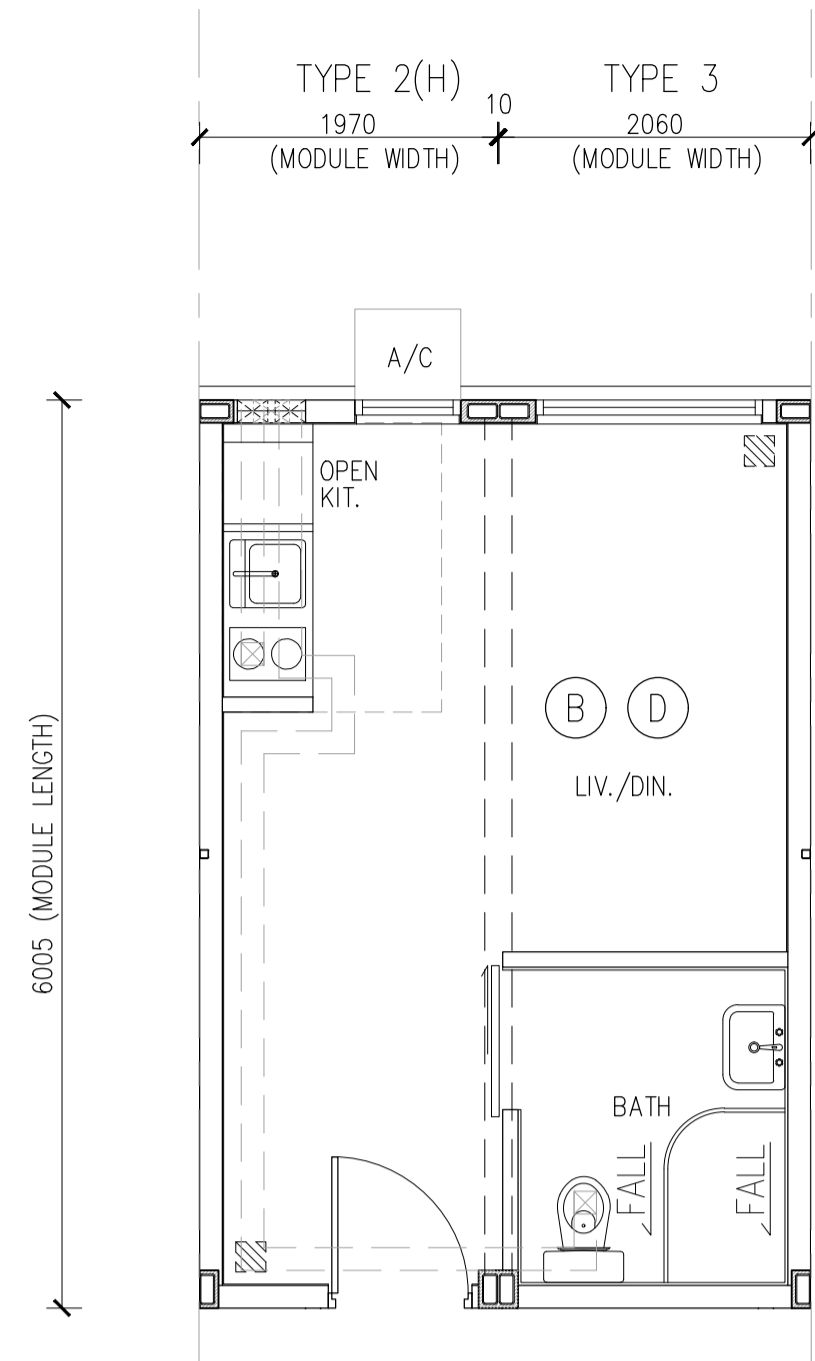


FLAT B & D [TYPE 2(H)+TYPE 3] – PLAN
(SCALE 1:50)

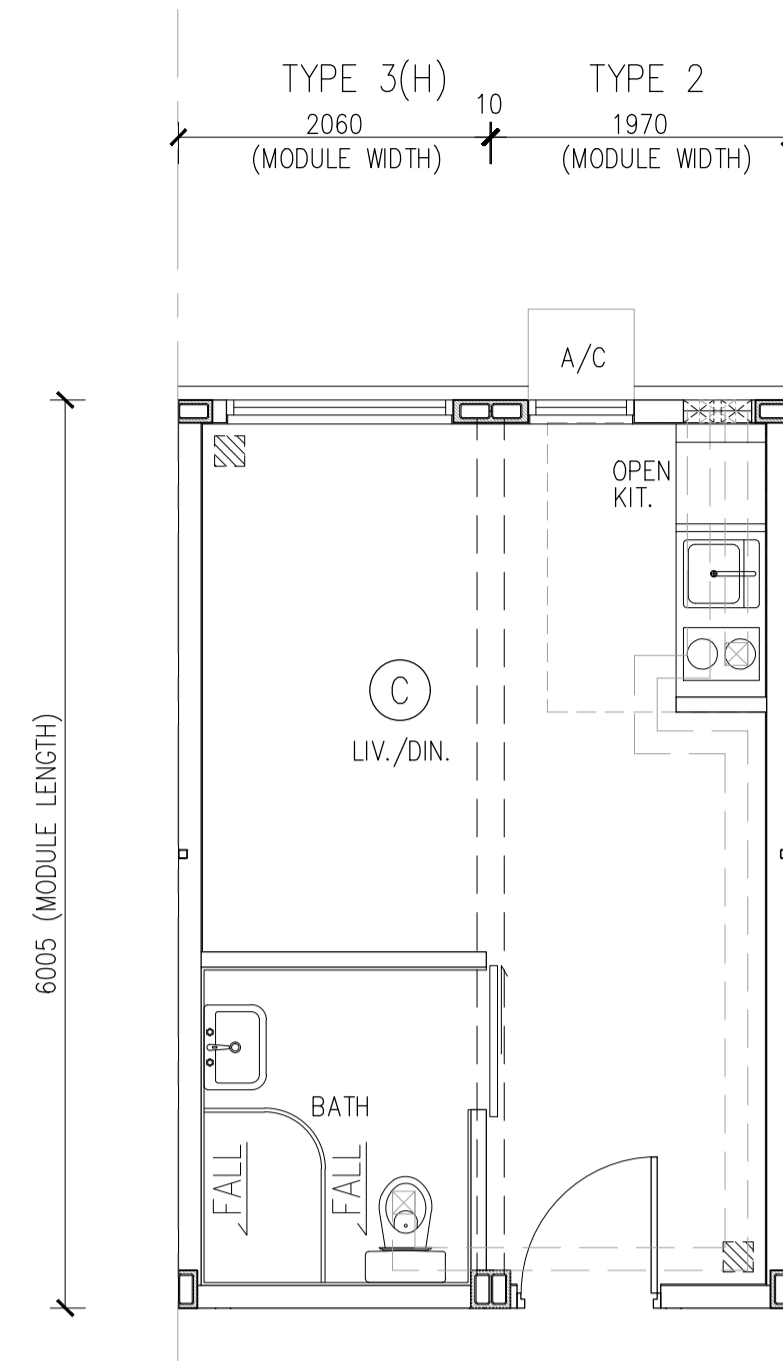


FLAT C [TYPE 3(H)+TYPE 2] – PLAN
(SCALE 1:50)

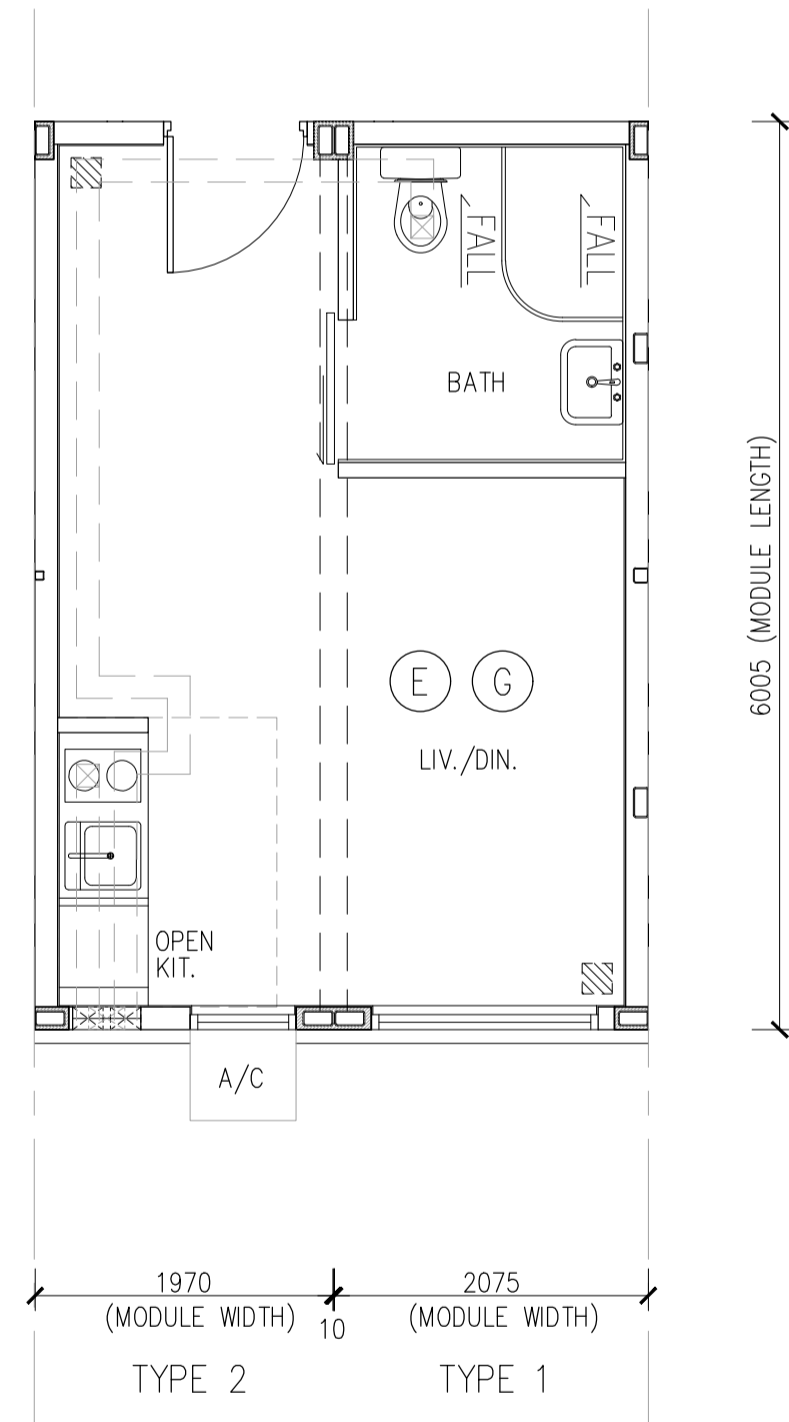

FLAT E & G [TYPE 1+TYPE 2] – PLAN
(SCALE 1:50)

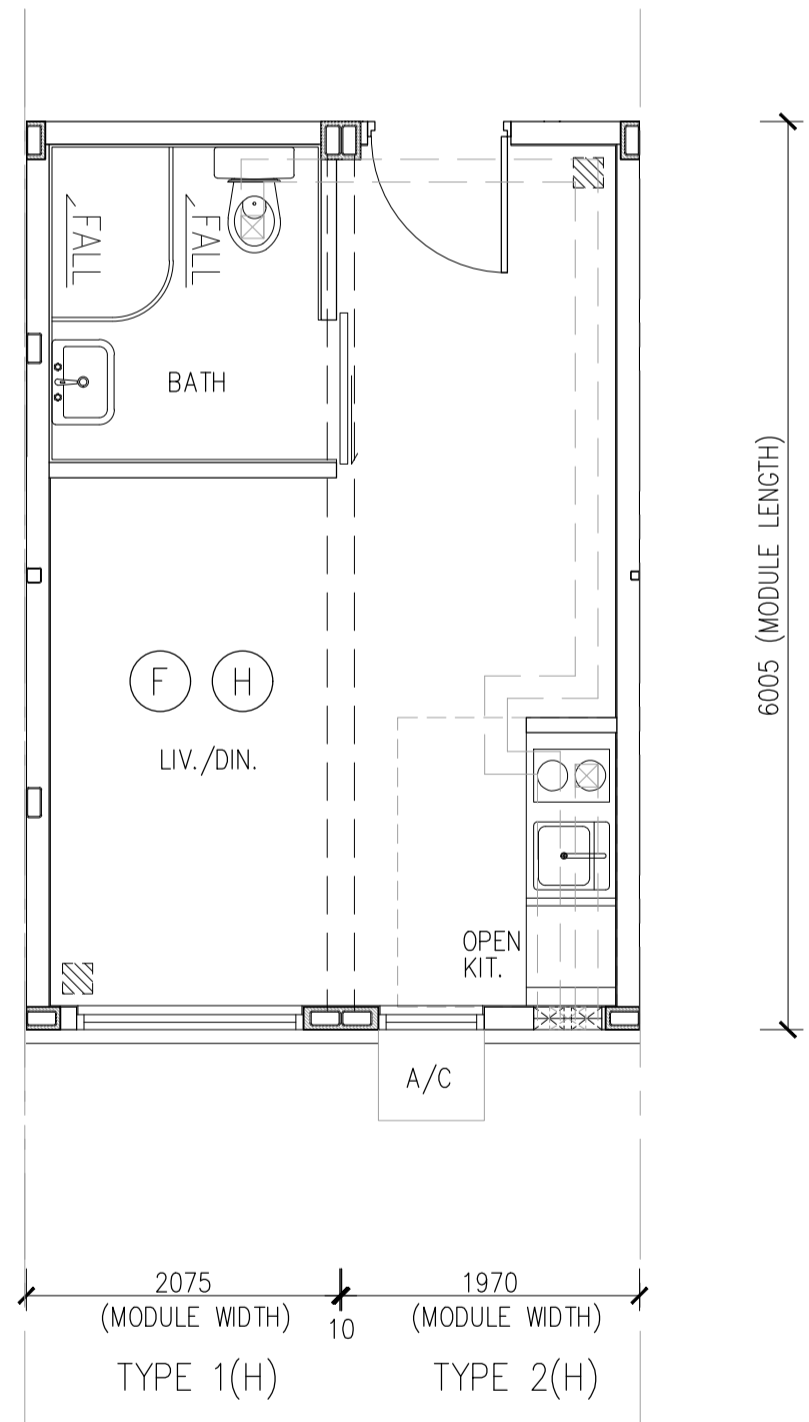

FLAT F & H [TYPE 1(H)+TYPE 2(H)] – PLAN
(SCALE 1:50)

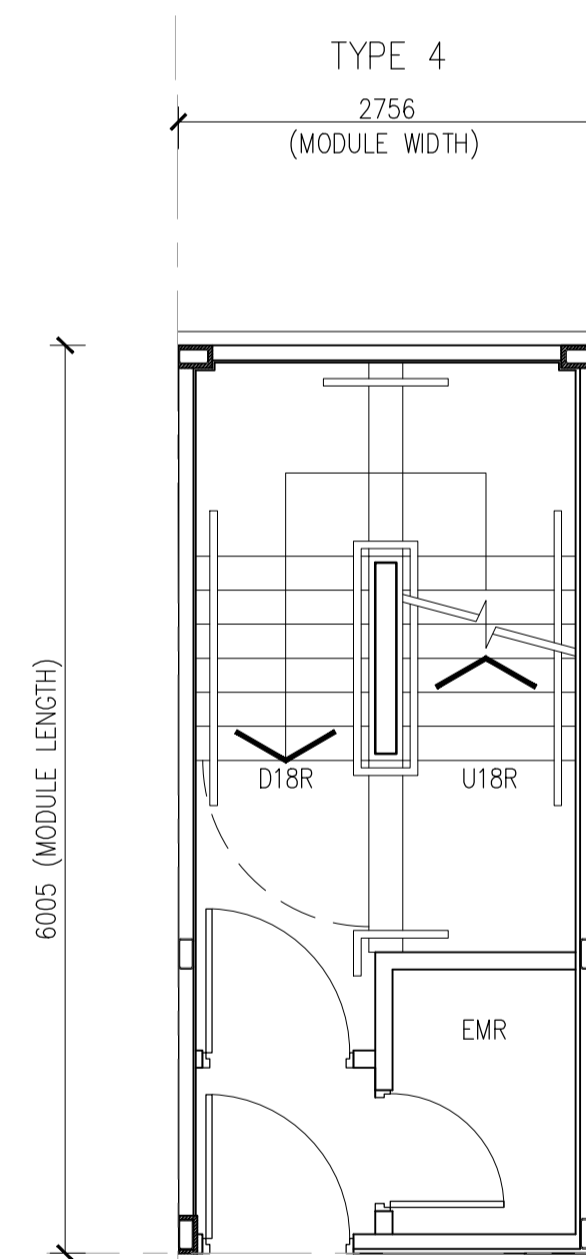

TYPE 4 – PLAN
(SCALE 1:50)

B.D. REF.				
F.S.D. REF.				
REVISIONS		INITIAL AND DESIGNATION		
NO.	DESCRIPTION AND DATE	DWN	CKD	AUTH

DRAWN	CT		22-10-18
DESIGNED	--	--	--
CHECKED	--	--	--
APPROVED	ML	--	--

PROJECT NO. : 19118
PROJECT
PRE-ACCEPTANCE FOR CHINA STATE HAILONG MIC SYSTEM

DRAWING TITLE
TYPICAL MODULES PLAN (MODEL NO. CSHL-STEEL-MIC01)

SCALE: 1:50 @A1
DRAWING NO. LO5-AR-201

CLIENT
CHINA STATE HAILONG CONSTRUCTION TECHNOLOGY COMPANY LIMITED
No. 8, TINGTA ROAD, LANZOU COMMUNITY GUANLAN STREET, LONGHUA DISTRICT, SHENDEN, PRC
Tel: (86-753) 2967 9280
Fax: (86-753) 2367 9321

ARCHITECT / AUTHORIZED PRESON
L&O
LEIGH & ORANGE LTD.
801, DORSET HOUSE
TANGSI PLACE, 379 KINGS ROAD HONG KONG
T: 852 2899 8000
F: 852 2886 0343
E: info@leighorange.com
www.leighorange.com

STRUCTURAL CONSULTANT / RSE
WSP
WSP
7/F, ONE KOWLOON, 1 WING YEN STREET, KOWLOON BAY, HONG KONG
T: 852 2579 8889
F: 852 2856 9902
www.wsp.com

MEP CONSULTANT

Signature of AP / RSE / RGE's

BO's OFFICIAL USE

LEGEND
 INSPECTION HATCH PANEL AT CEILING LEVEL

PRE-ACCEPTANCE SUBMISSION