



B.D. REF.  
 F.S.D. REF.  
 NOTES:  
 1. DO NOT SCALE THIS DRAWING;  
 2. FIGURED DIMENSIONS ARE TO BE FOLLOWED;  
 3. READ THIS DRAWING IN CONJUNCTION WITH THE ARCHITECT'S SPECIFICATION & CONDITION OF CONTRACT;  
 4. THIS DRAWING SHALL NOT BE USED FOR CONSTRUCTION PURPOSES UNLESS OTHERWISE CERTIFIED;  
 5. THIS DRAWING AND DESIGN ARE COPYRIGHT AND NO PORTION MAY BE REPRODUCED WITHOUT THE WRITTEN PERMISSION OF THE ARCHITECTS.

REV.	DATE	DESCRIPTION

MIC SUPPLIER  
 Chinney Construction Co., Ltd.  
 BLOCK 488 9F, HONG KONG SPINNERS INDUSTRIAL BUILDING,  
 PHASE VI 481-483 CASTLE PEAK ROAD, KOWLOON.

 MiC Holdings (HK) Ltd.  
 組裝合成建築控股(香港)有限公司  
MiC Holdings (HK) Ltd., Room A, 8/F, Hong Shan Centre, 145 Queen's Road East, Wanchai, Hong Kong

ARCHITECT  
 **OIYN LIMITED**  
 FOR ARCHITECTS & ASSOCIATES  
3/F., BLOCK A, CHEONG FAT FACTORY BUILDING, NO.265-271 LIN CHAU STREET, KLN  
 TEL:3489-1990 FAX:300-3909


STRUCTURAL ENGINEER  
 **OIYN LIMITED**  
 FOR ARCHITECTS & ASSOCIATES  
3/F., BLOCK A, CHEONG FAT FACTORY BUILDING, NO.265-271 LIN CHAU STREET, KLN  
 TEL:3489-1990 FAX:300-3909

PROJECT:  
**MODULAR INTEGRATED CONSTRUCTION (MIC) SYSTEM: MICHINNEY-S (MODEL NO.: CCCL-MIC-S01)**


DRAWING TITLE:  
**TYPICAL MODULE PLAN FOR MODULE TYPE: 01, 01R, 02 & 02R**

DRAWN BY KP	SCALE 1:75 (A3)
CHECKED BY BF	DATE 2020.10.16
JOB No. A-2017	DWG.NO. WP-01
	REVISION


BDS OFFICIAL USE

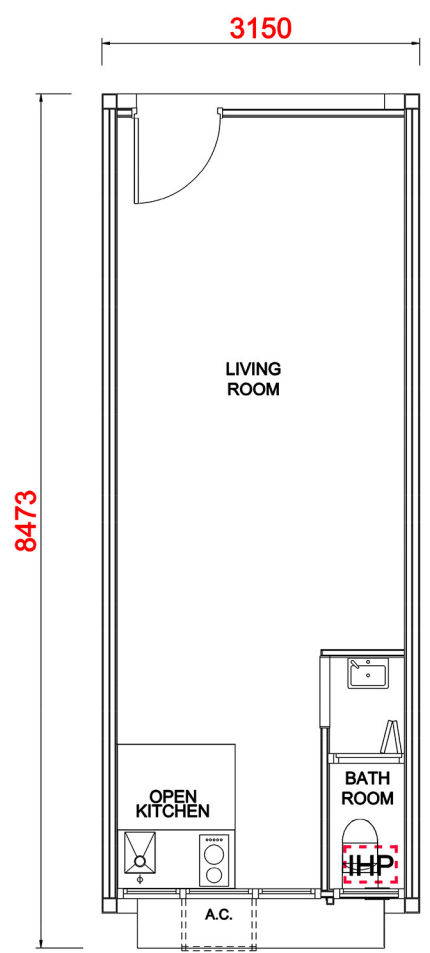


**LAYOUT PLAN**  
**MODULE NO.:**  
**TYPE 01**  
**&**  
**TYPE 01R (MIRRORED)**

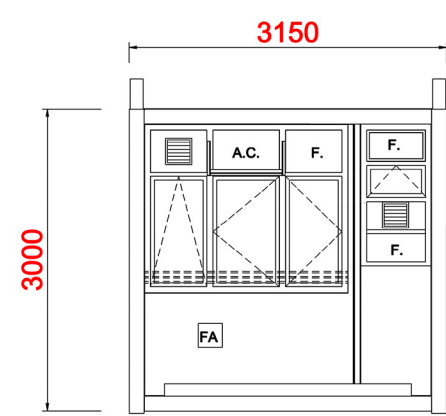

**ELEVATION A**

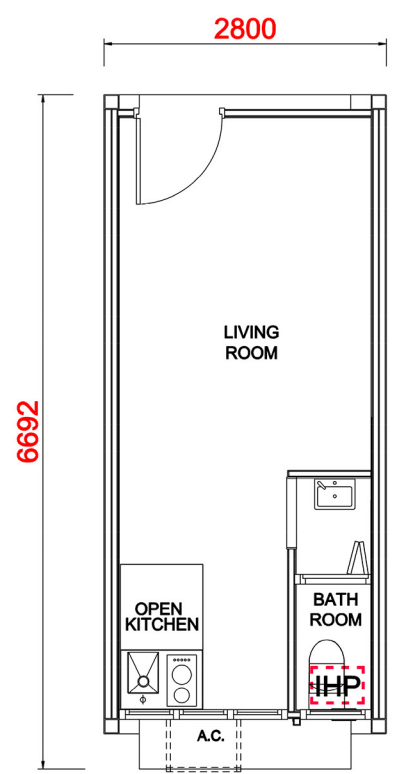

**LAYOUT PLAN**  
**MODULE NO.:**  
**TYPE 02**  
**&**  
**TYPE 02R (MIRRORED)**

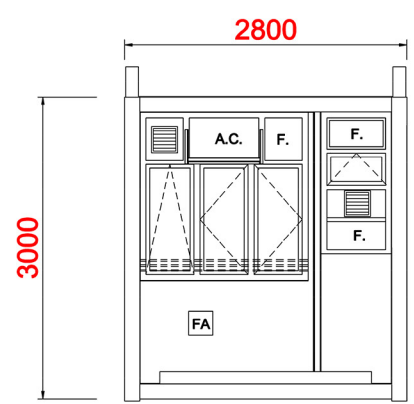

**ELEVATION B**