

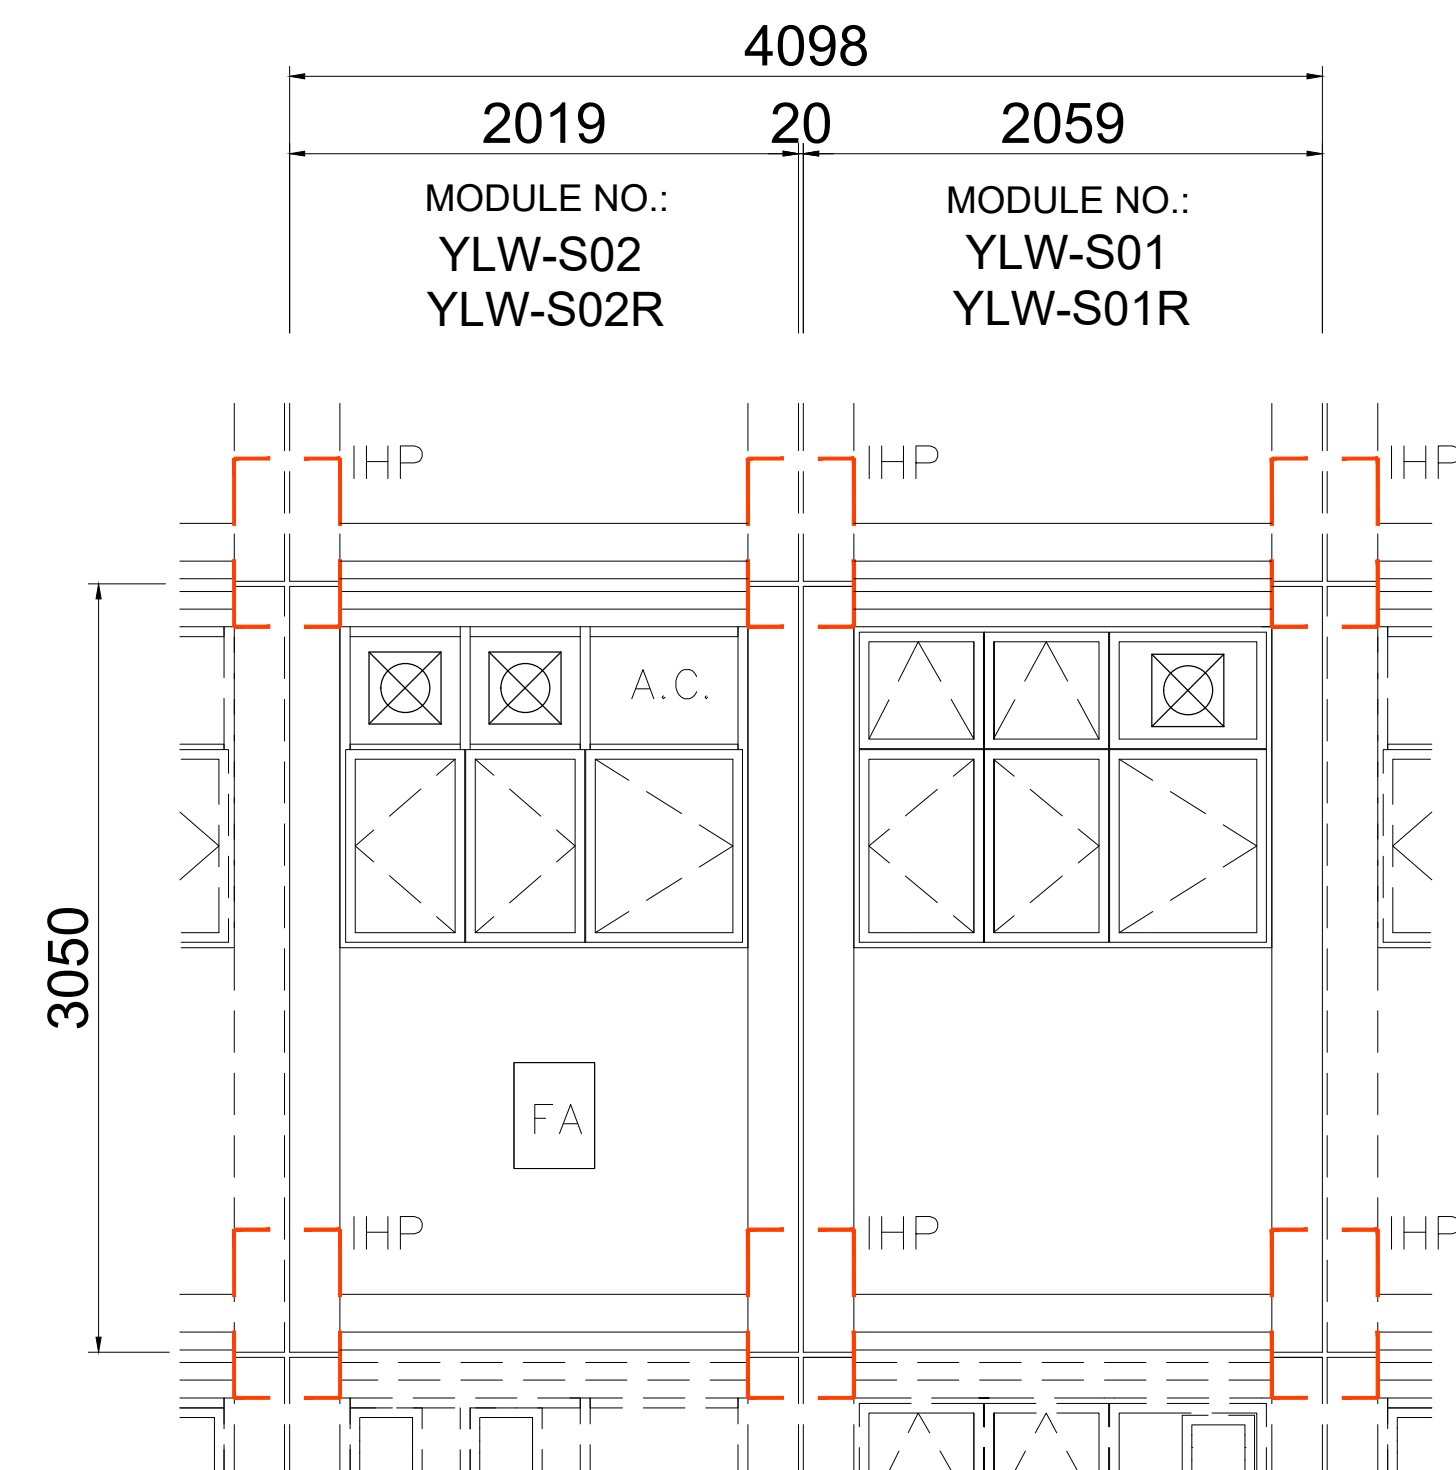
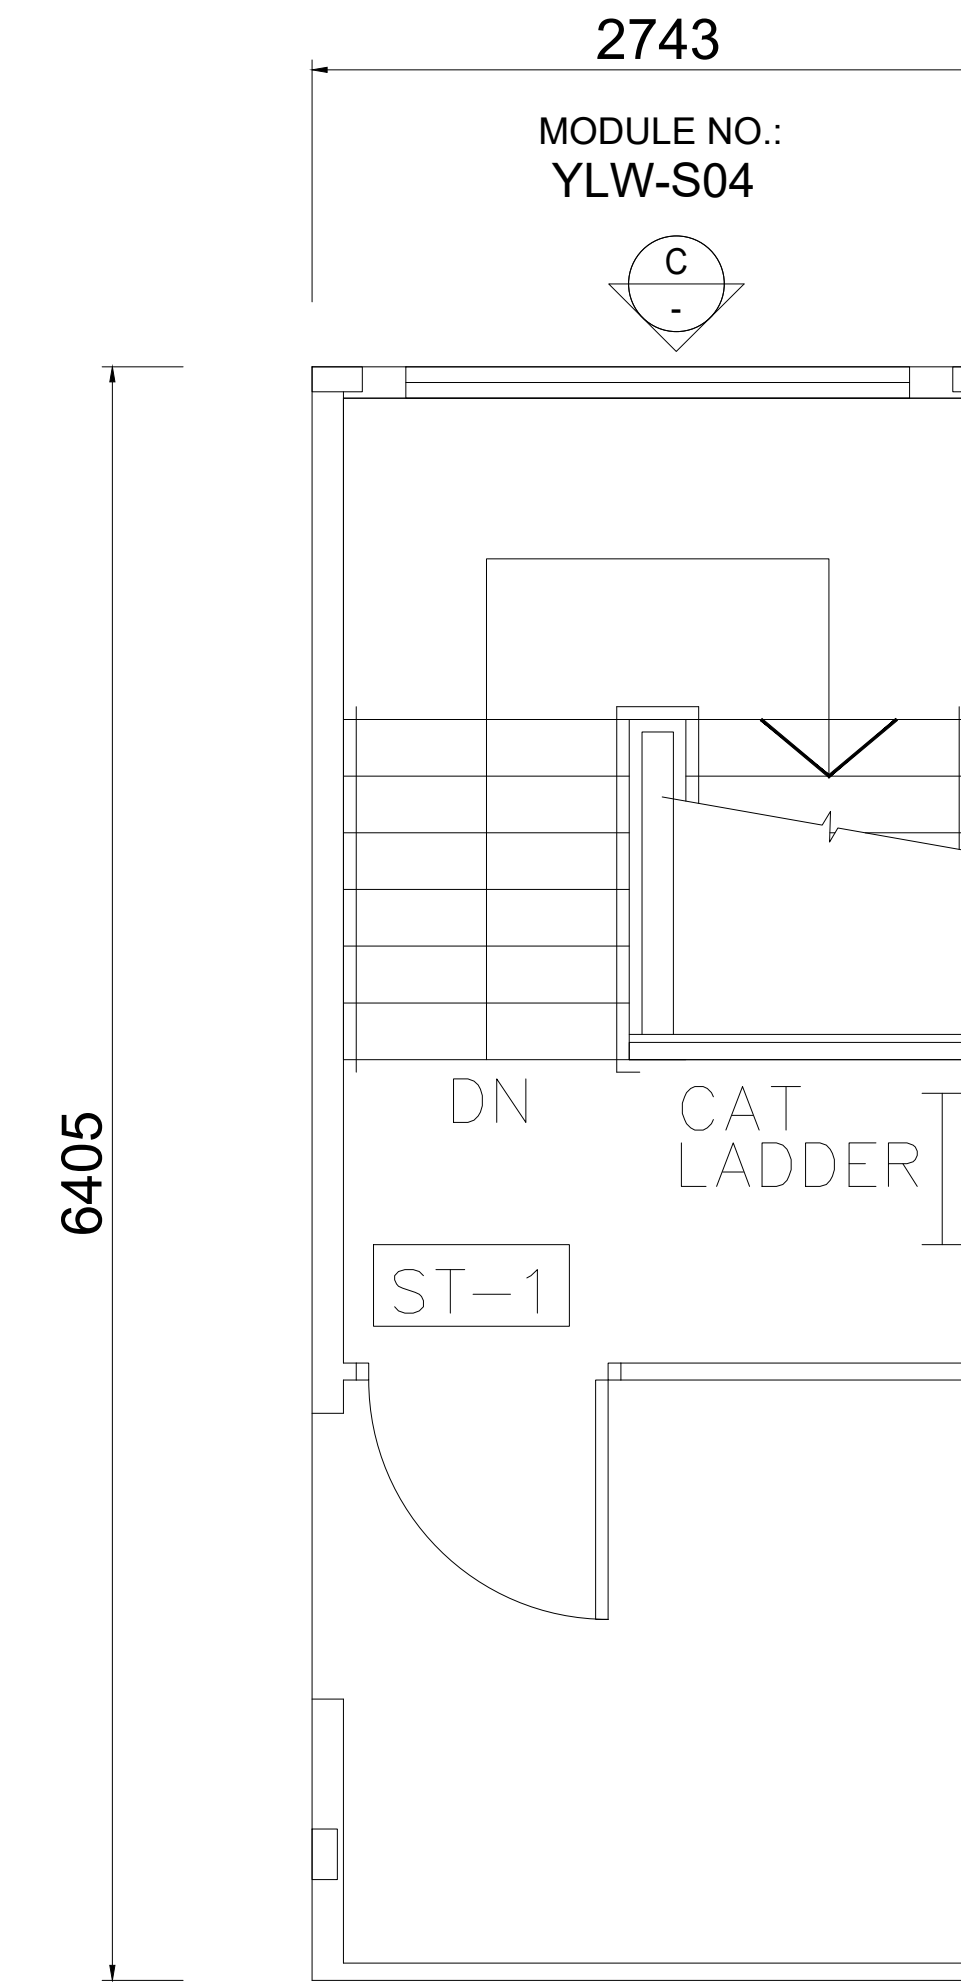
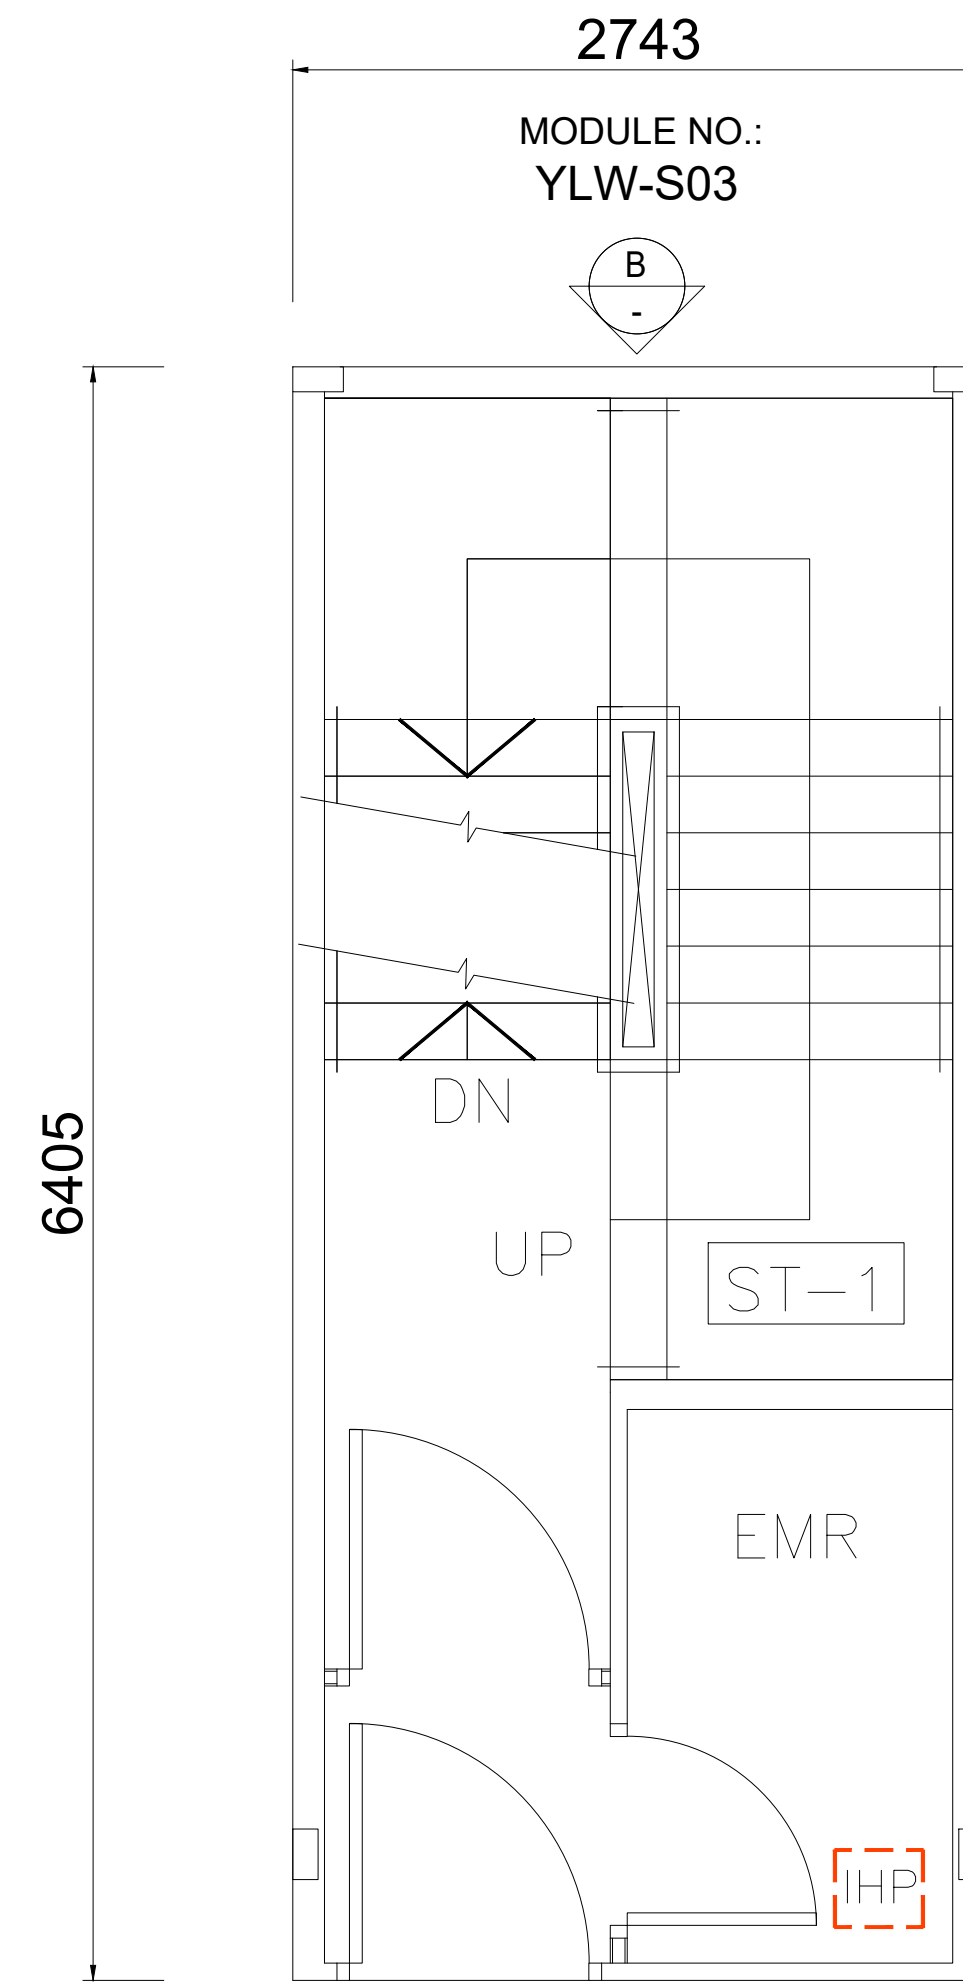


LEGEND:


 INSPECTION HATCH PANEL

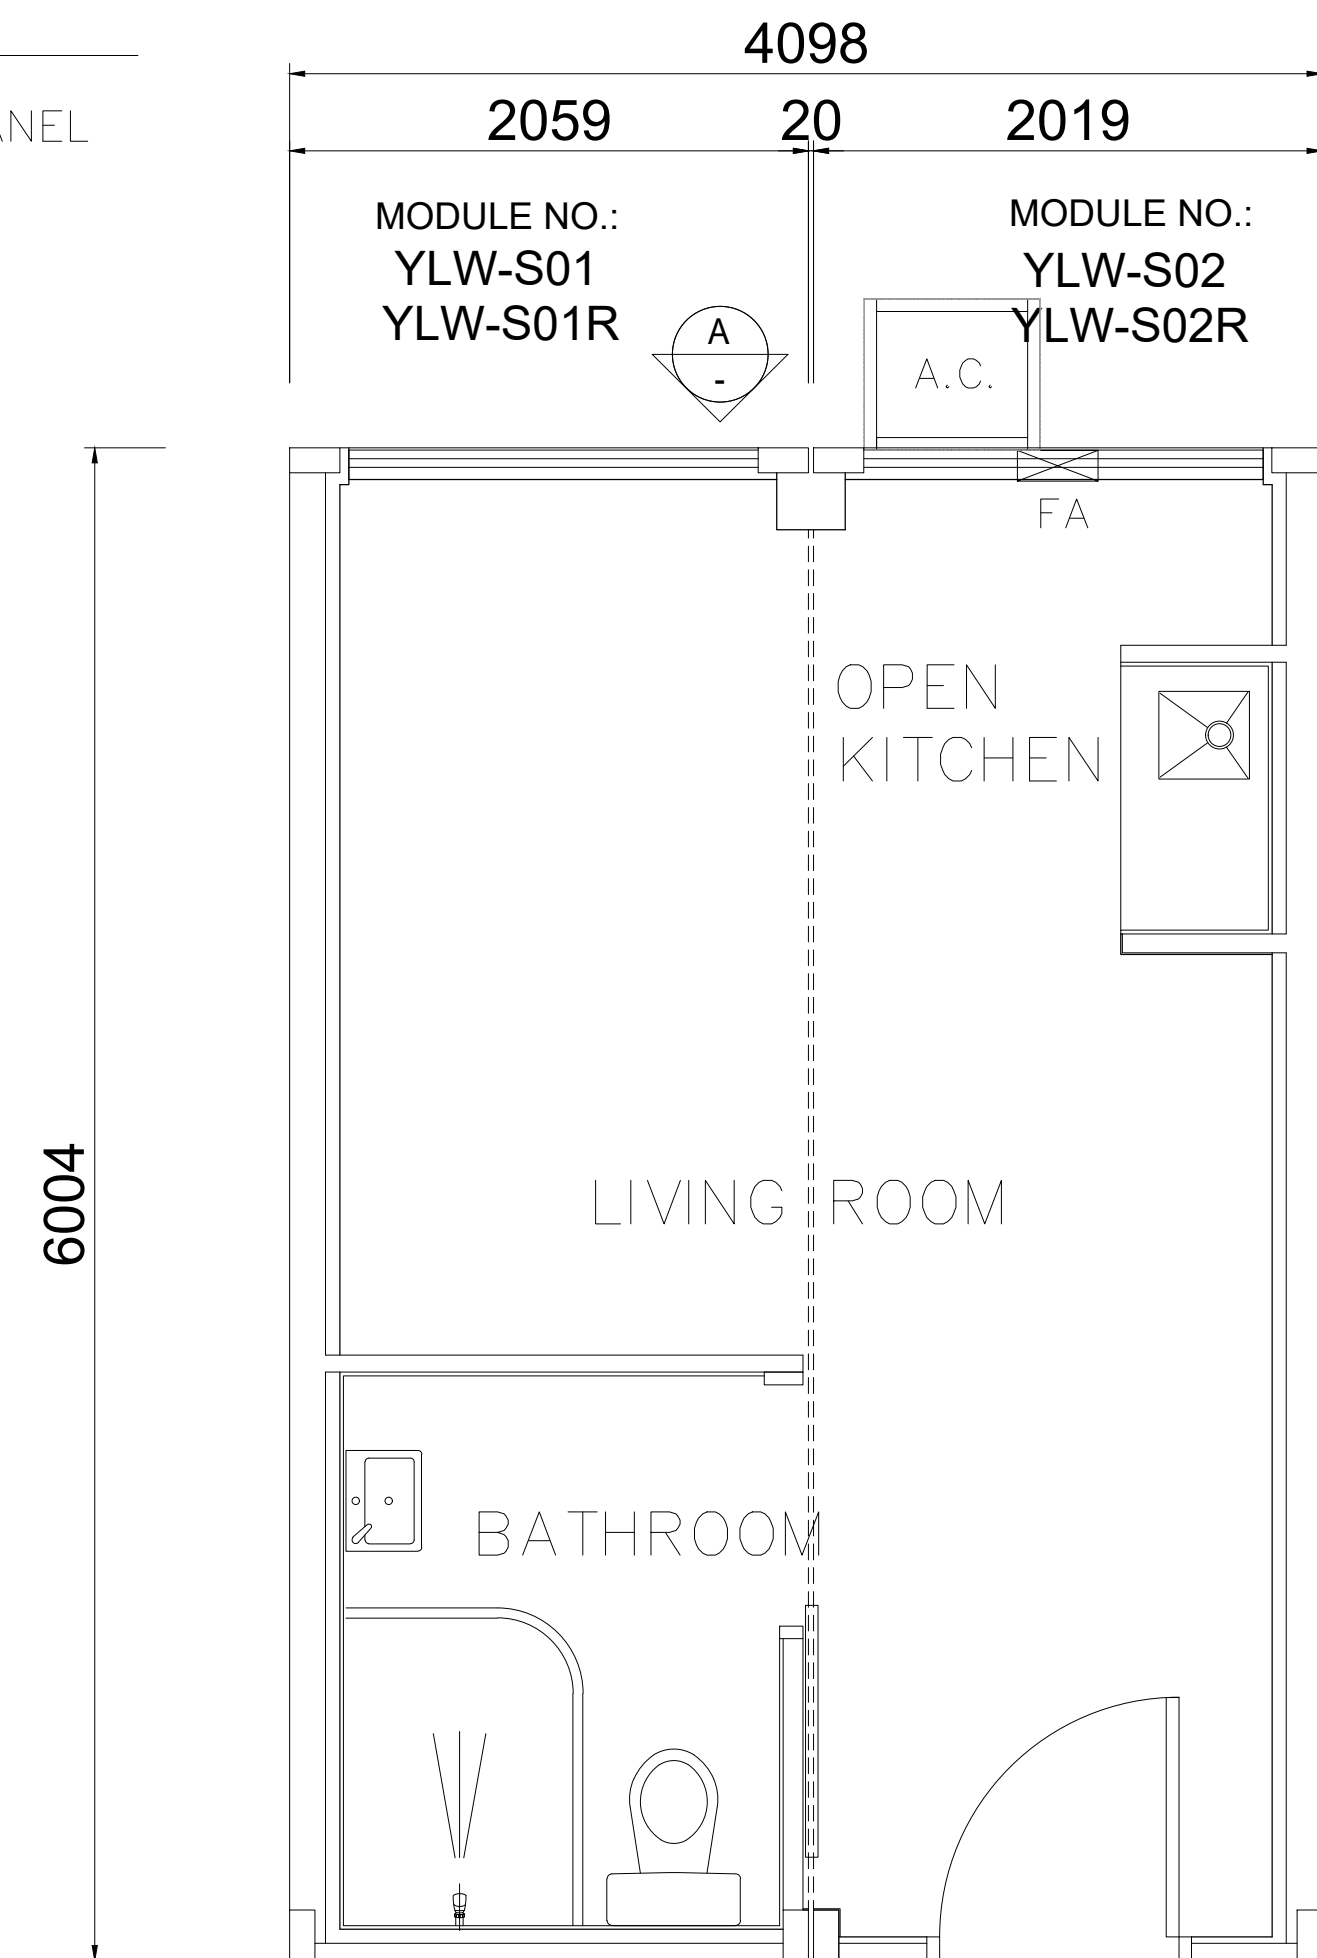

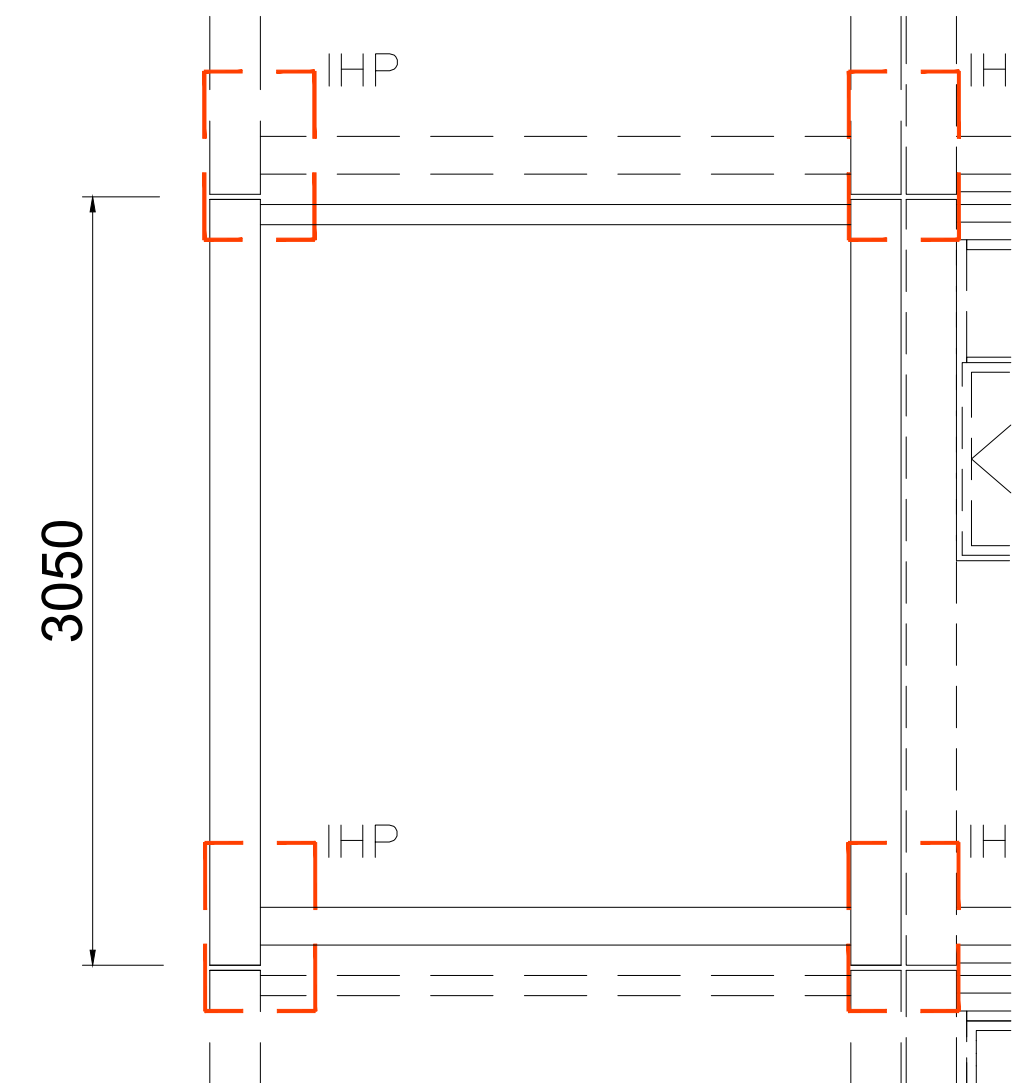


ELEVATION A

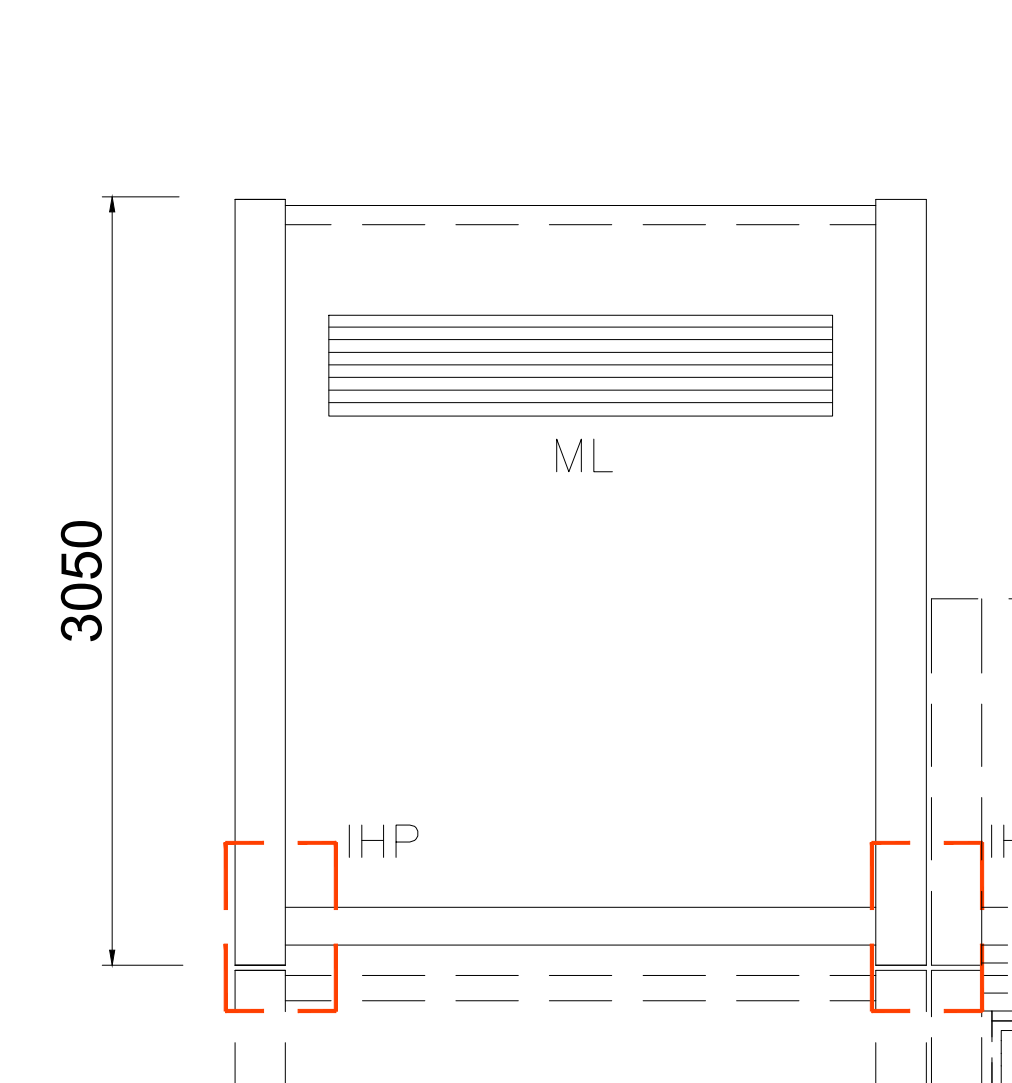

ELEVATION B



ELEVATION C

B.D. REF.		
F.S.D. REF.		
NOTES:		
1. DO NOT SCALE THIS DRAWING;		
2. FIGURED DIMENSIONS ARE TO BE FOLLOWED;		
3. READ THIS DRAWING IN CONJUNCTION WITH THE ARCHITECT'S SPECIFICATION & CONDITION OF CONTRACT;		
4. THIS DRAWING SHALL NOT BE USED FOR CONSTRUCTION PURPOSES UNLESS OTHERWISE CERTIFIED;		
5. THIS DRAWING AND DESIGN ARE SUBJECT TO COPYRIGHT AND NO PORTION MAY BE REPRODUCED WITHOUT THE WRITTEN PERMISSION OF THE ARCHITECTS.		
REV.	DATE	DESCRIPTION
MIC SUPPLIER		
 YAU LEE WAH CONCRETE PRECAST PRODUCTS COMPANY LIMITED 10/F, TOWER 1, ENTERPRISE SQUARE, 9 SHEUNG YUET ROAD, KOWLOON BAY, HONG KONG T +852 2753 4335 F +852 2753 4339 E ylwprecast@yaullee.com www.yaullee.com		
Main Contractor:		
 有利建築有限公司 Yau Lee Construction Co., Ltd.		
ARCHITECT		
OIYN LIMITED FOR ARCHITECTS & ASSOCIATES <small>2/F., BLOCK A, CHEUNG FAT FACTORY BUILDING, NO.263-271 UN CHAU STREET, KLN TEL:3480-1990 FAX:3020-9409</small>		
STRUCTURAL ENGINEER		
		
BUILDING SERVICES ENGINEER		
MECS Consulting Engineers <small>2/F., North Cape Commercial Building, 388 King's Road, North Point, H.K.</small>		
AP		
FUNG BRIAN PAK YAN Authorized Person		
RSE		
PROJECT:		
MODULAR INTEGRATED CONSTRUCTION (MIC) SYSTEM: MEDIUM-RISE BUILDING IN STEEL MIC		
DRAWING TITLE:		
TYPICAL MODULE PLAN AND ELEVATION TYPE YLW-S01, S01R, S02, S02R, S03 & S04		
DRAWN BY	SCALE	
JC	1:30 (A1)	
CHECKED BY	DATE	
HL	2020.08.05	
JOB No.	DWG. NO.	REVISION
1919	WP-01	
BD'S OFFICIAL USE		