




LAYOUT PLAN
MODULE NO.:
TYPE A

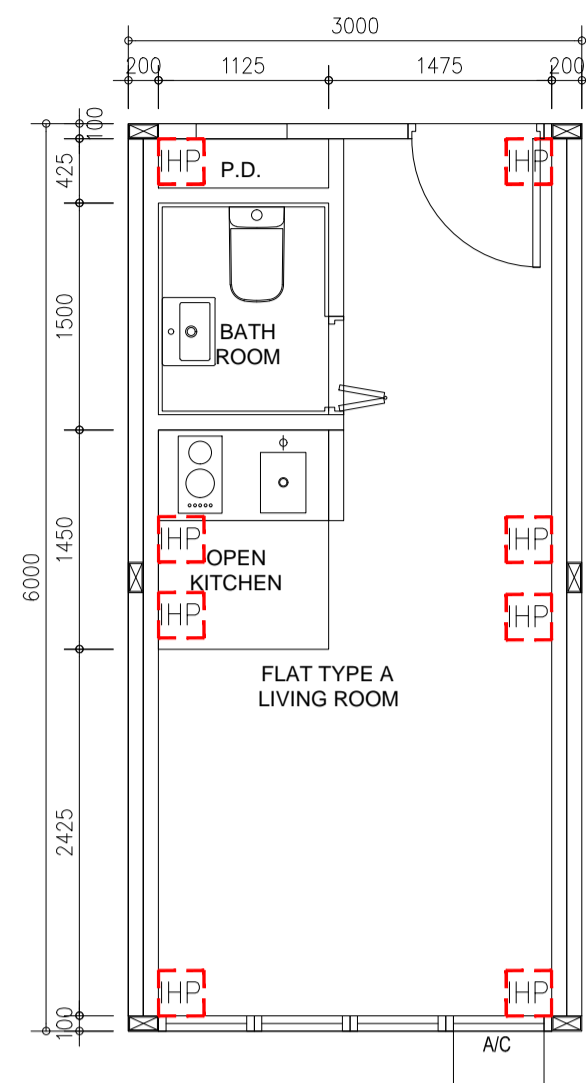


LAYOUT PLAN
MODULE NO.:
TYPE AR
(IDENTICAL TO TYPE A BUT MIRRORED)

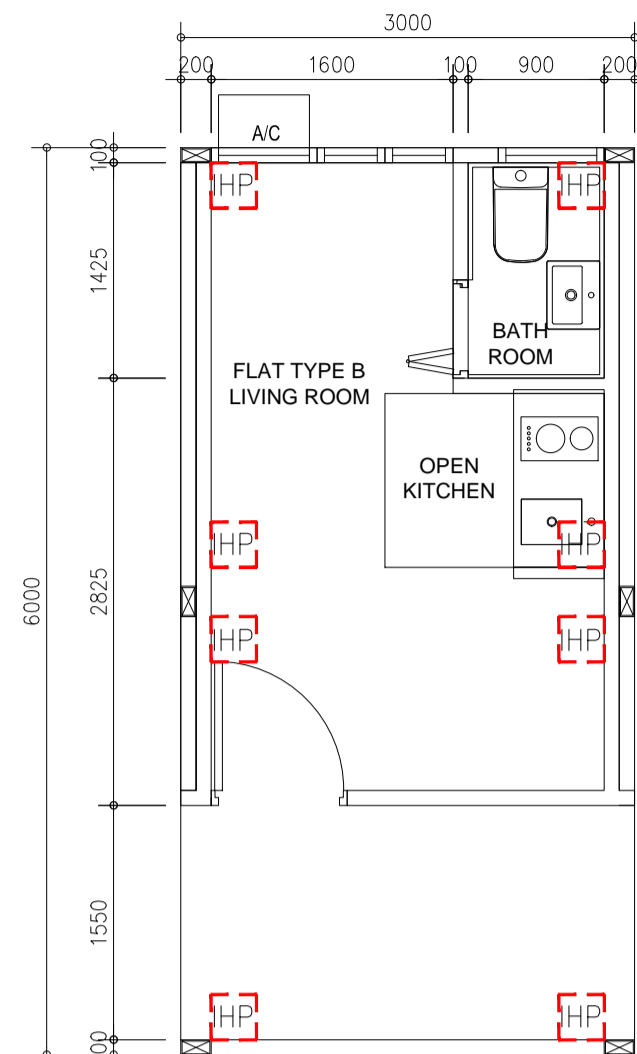


LAYOUT PLAN
MODULE NO.:
TYPE B

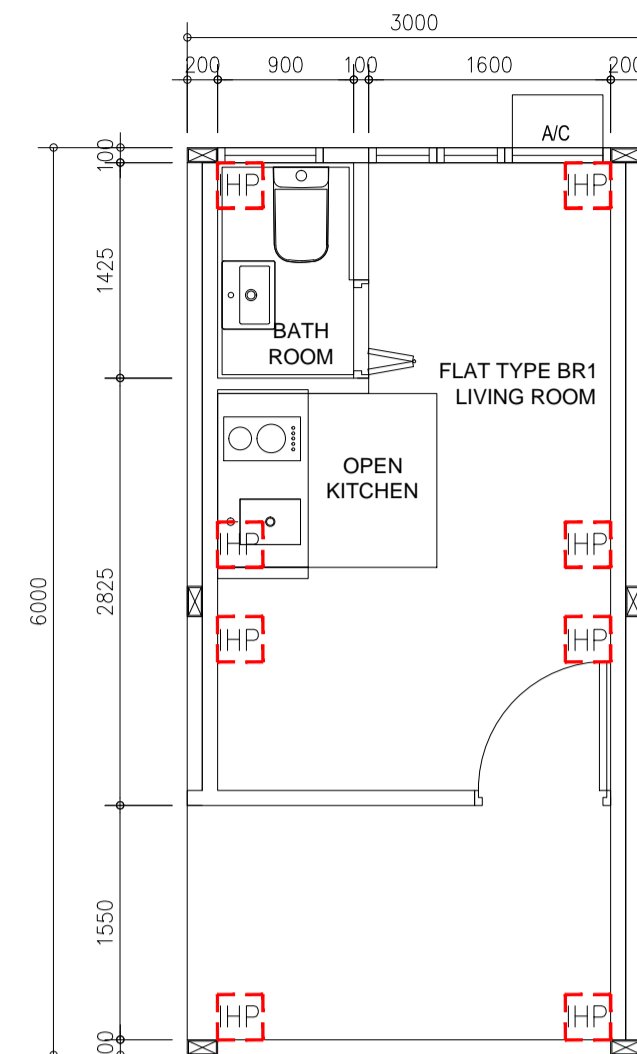


LAYOUT PLAN
MODULE NO.:
TYPE BR

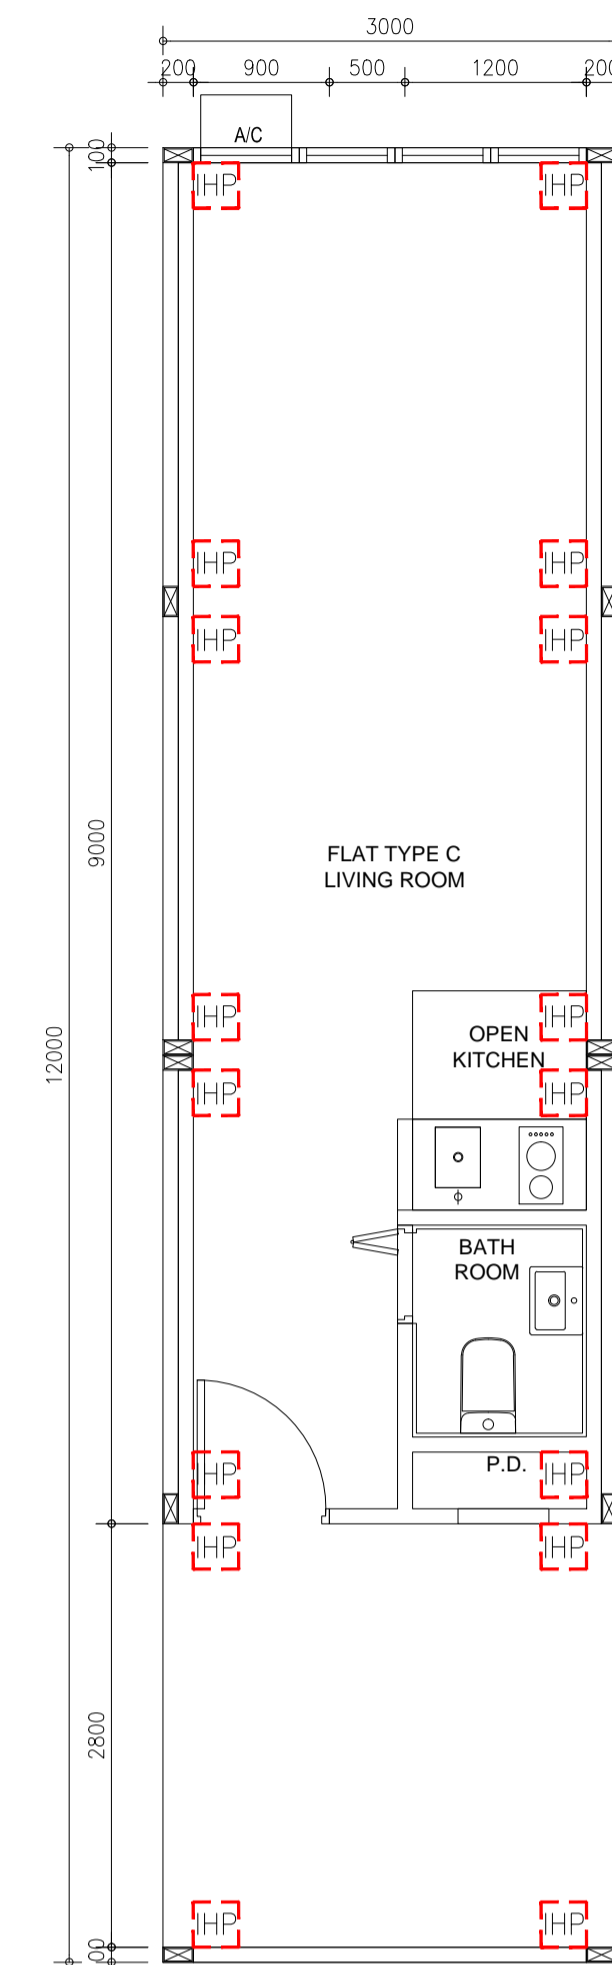


LAYOUT PLAN
MODULE NO.:
TYPE C

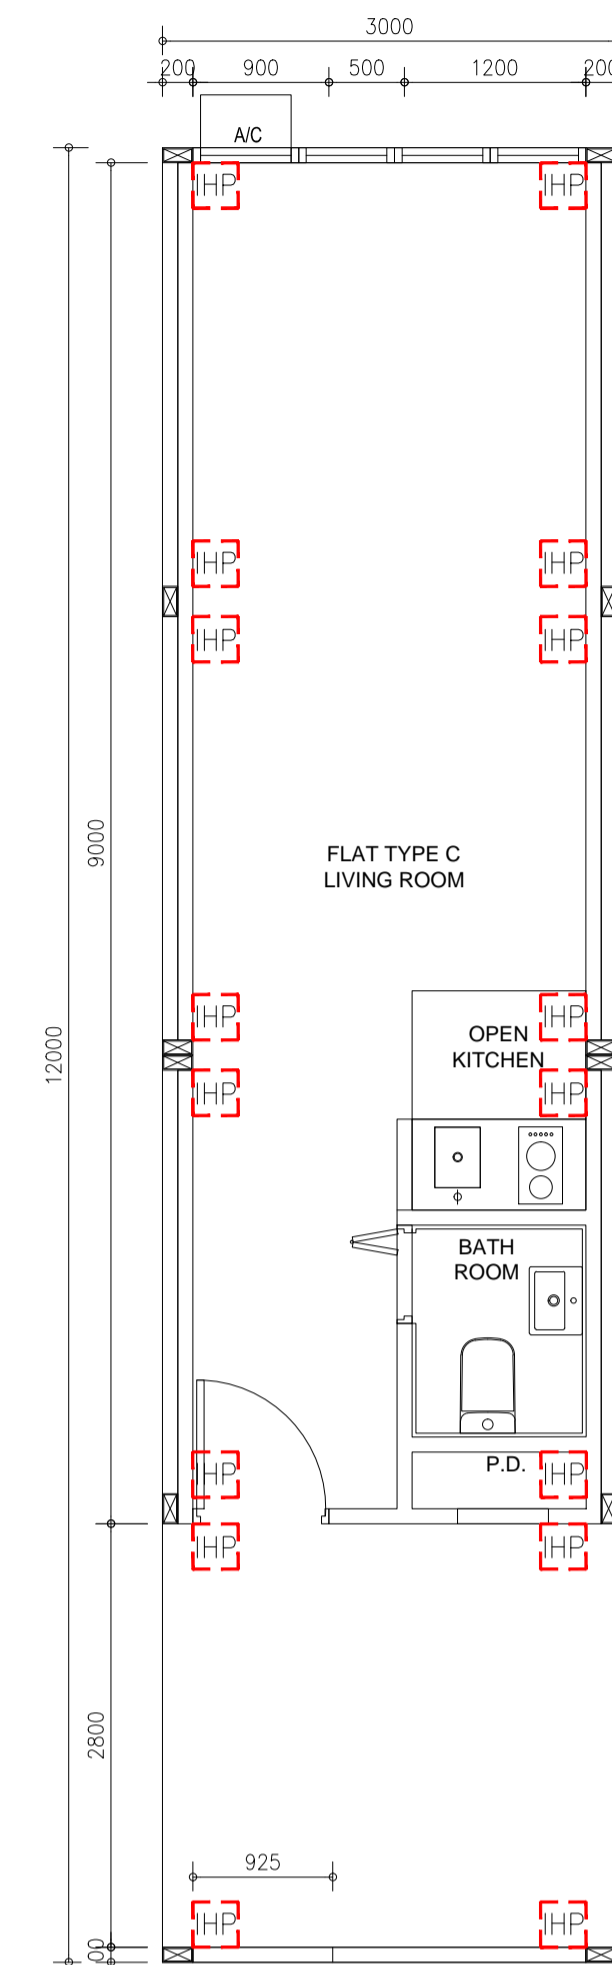


LAYOUT PLAN
MODULE NO.:
TYPE C1

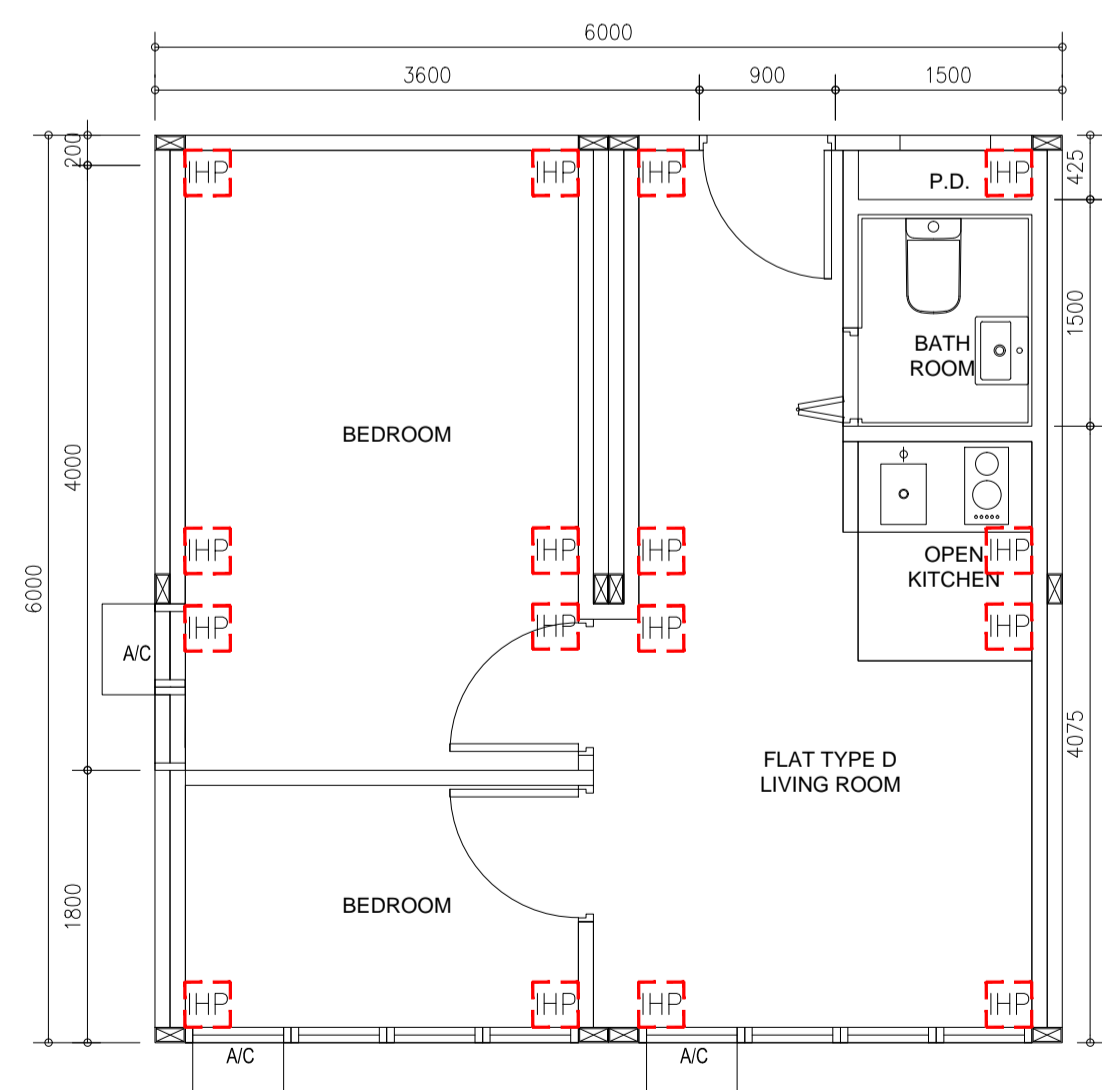

LAYOUT PLAN
MODULE NO.:
TYPE D

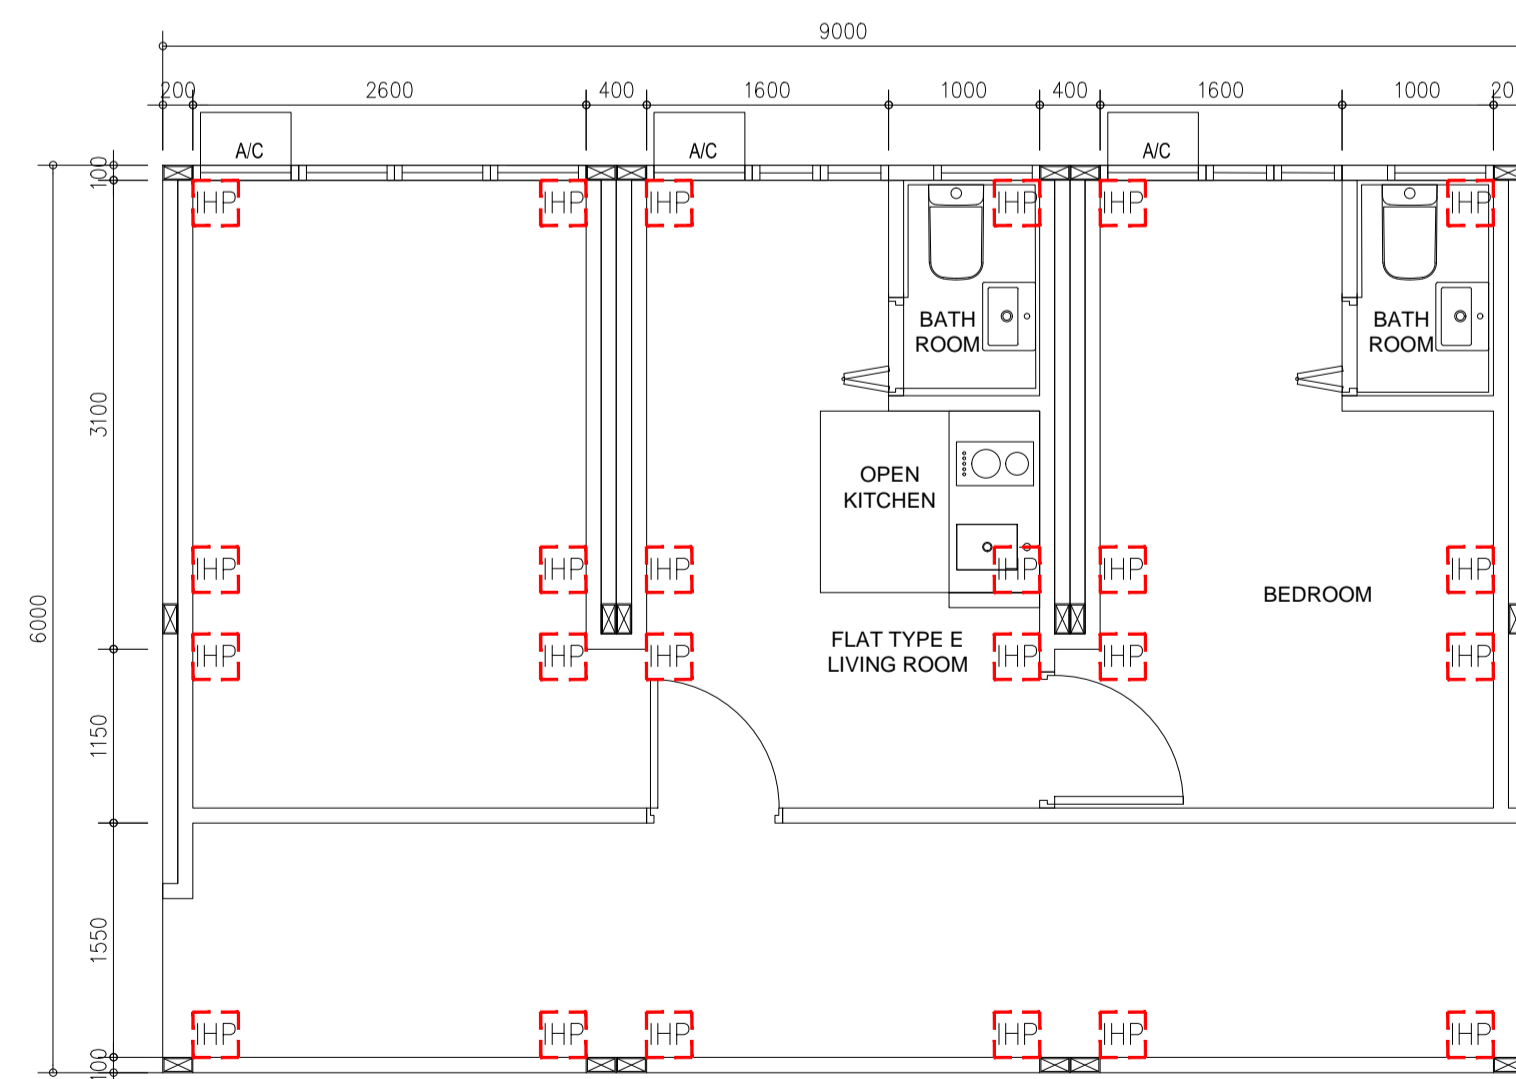

LAYOUT PLAN
MODULE NO.:
TYPE E

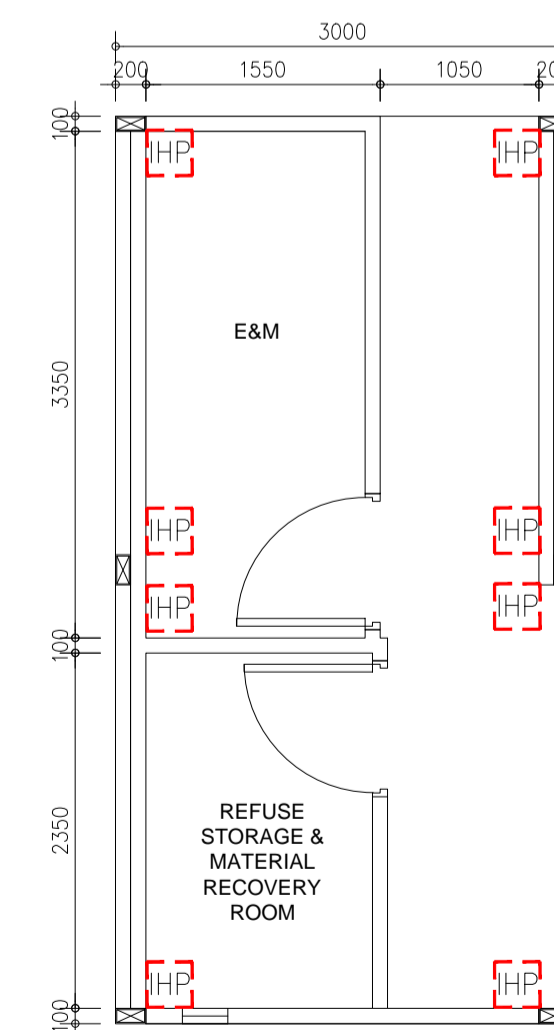

LAYOUT PLAN
MODULE NO.:
TYPE F

LEGEND:

 300mm X 300mm INSPECTION HATCH PANEL AT HIGH LEVEL

MIC SUPPLIER:



ARCHITECT:

STRUCTURAL ENGINEER:

BUILDING SERVICES ENGINEER:


AUTHORIZED PERSON

REGISTERED STRUCTURAL ENGINEER

CONSULTANT:



CLIENT:

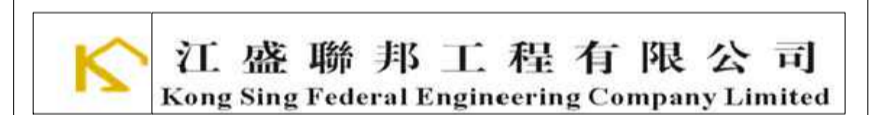

PROJECT / 工程項目
PROPOSED 6 STOREY
STEEL MiC
RESIDENTIAL DEVELOPMENT

DRAWING / 圖名
TYPICAL MODULE PLAN

SCALE / 比例	JOB NUMBER / 工程編號
1:50	MiC20121
DATE / 日期	DRAWING NUMBER / 圖號
30 JUNE 2022	TMP-01

DESIGNED / 設計	CHECKED / 審核	APPROVED / 審定
---------------	--------------	---------------

• ALL DIMENSIONS ARE IN MILLIMETRES UNLESS OTHERWISE NOTED
• 除特別注明外,所有尺寸是以毫米制
• DO NOT SCALE DRAWING
• 圖中所有標注尺寸為準,不應量度
• ALL MEASUREMENTS SHOULD BE VERIFIED ON SITE
• 最終尺寸須在現場核對準確
THE OWNERSHIP OF THE COPYRIGHT OF THIS DRAWING IS RETAINED BY