




PLAN  
MODULE TYPE M1

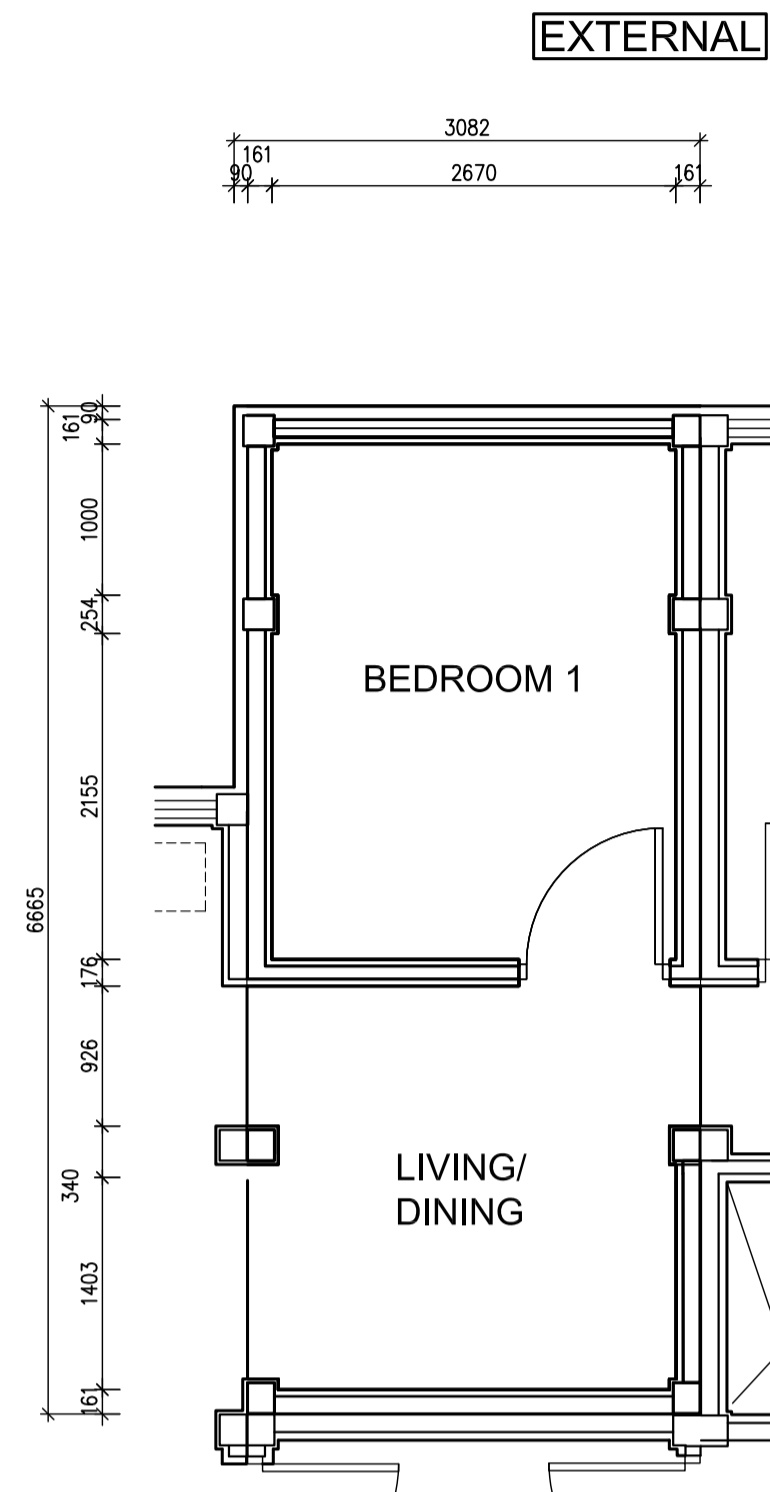


PLAN  
MODULE TYPE M2.1

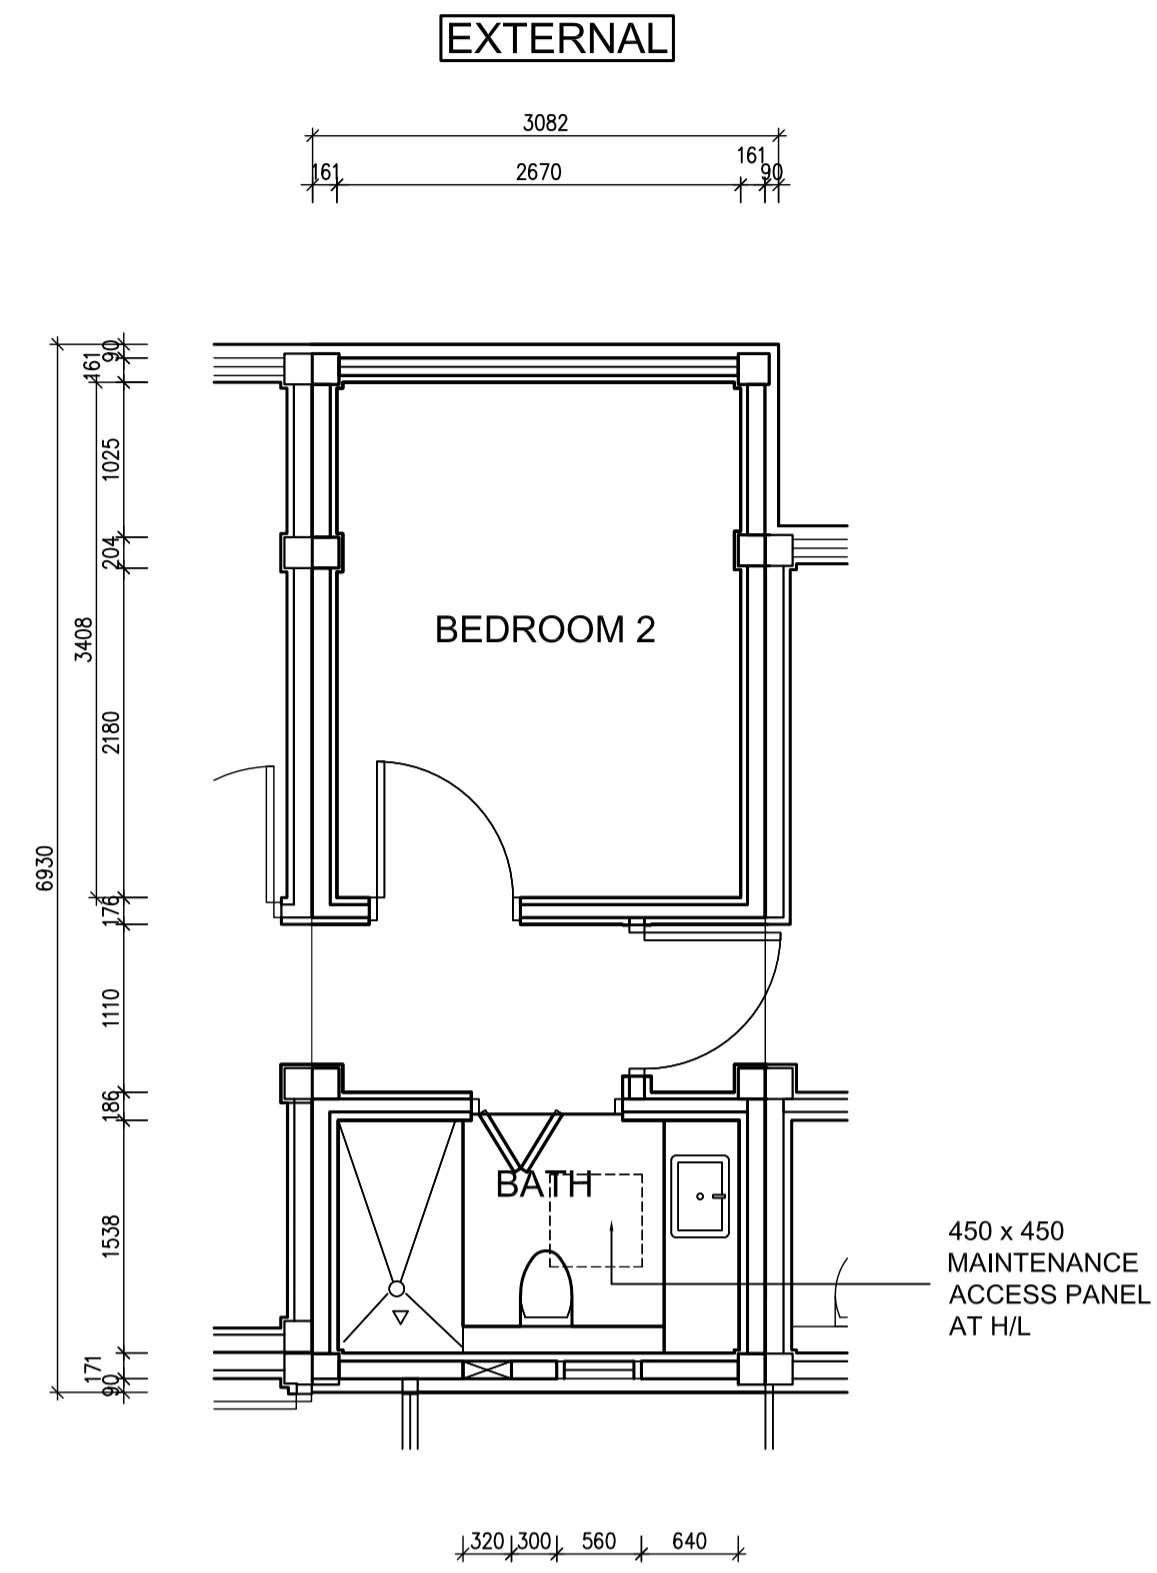

PLAN  
(MODULE TYPE M2.2)

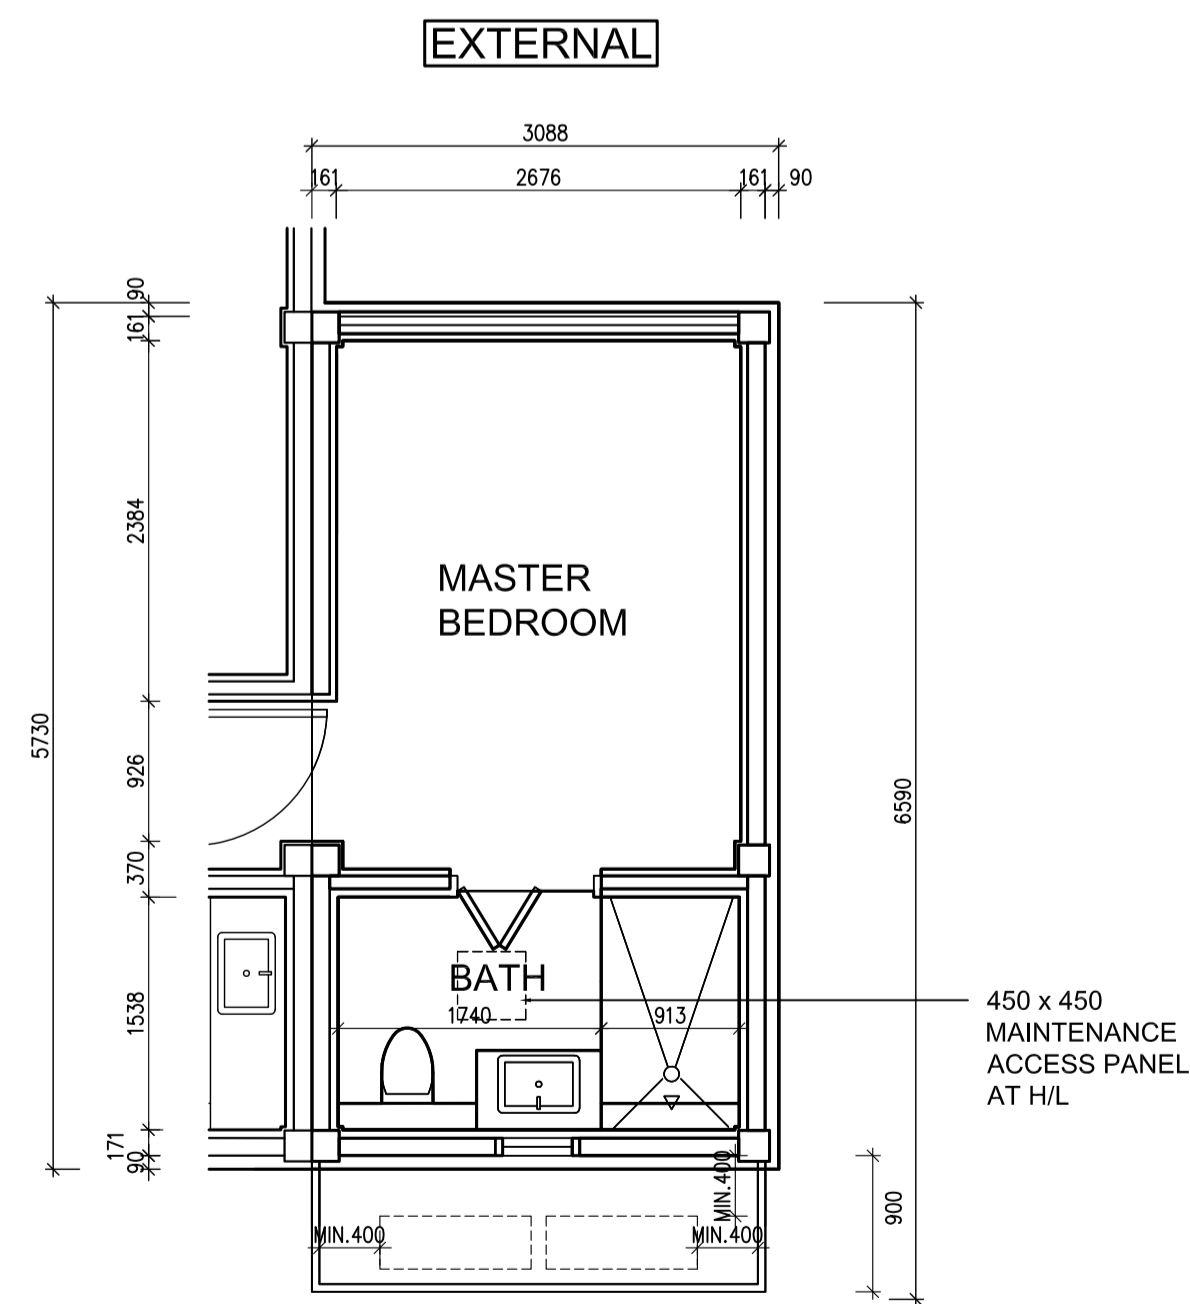


PLAN  
MODULE TYPE M3

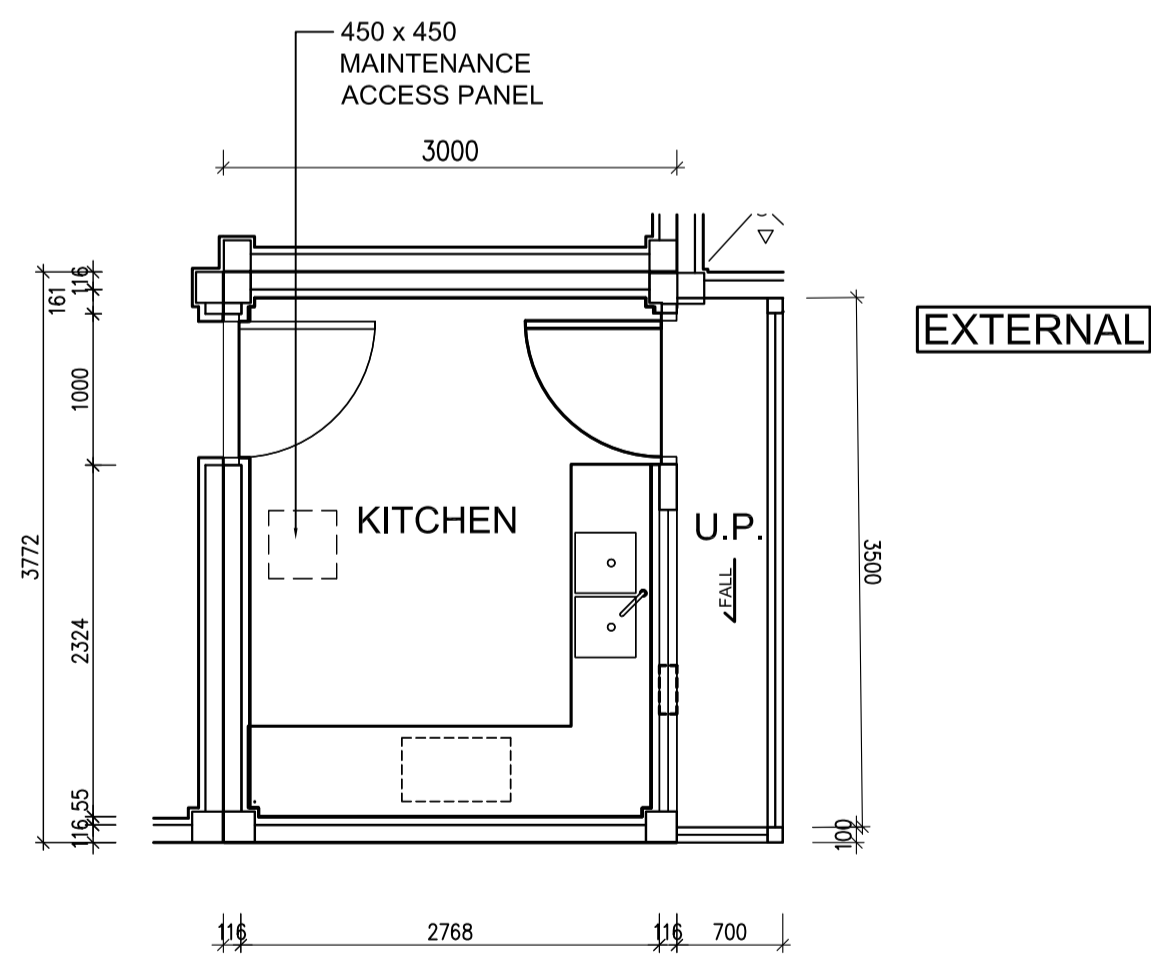

PLAN  
MODULE TYPE M4

B.D. REF NO. : -  
F.S.D. REF NO. : -

REV	DATE	DESCRIPTION	Drawn	App.
-	SEP 21	FIRST ISSUE	-	-

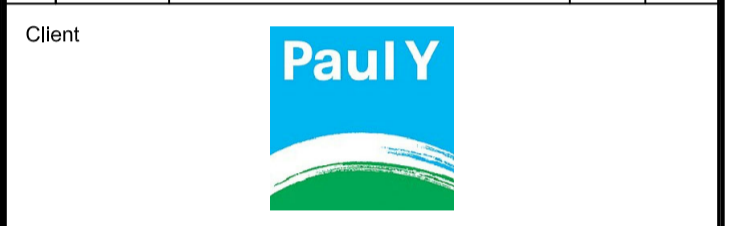

Job No. A-1821

Project  
PRE-ACCEPTANCE SUBMISSION OF  
IMAX MODULAR INTEGRATED  
CONSTRUCTION

Drawing Title  
TYPICAL MODULE PLAN  
Model No. PISCBRE01

	Name	Signed	Date
Drawn	EDDY CHU		-
Check	ANTHONY LEUNG		-
Approved	P.M. TANG		-

Scale N.T.S.

Drawing No.	Revision
SK-01	-