


1 LAYOUT PLAN FOR MODULAR 1
SCALE 1:50

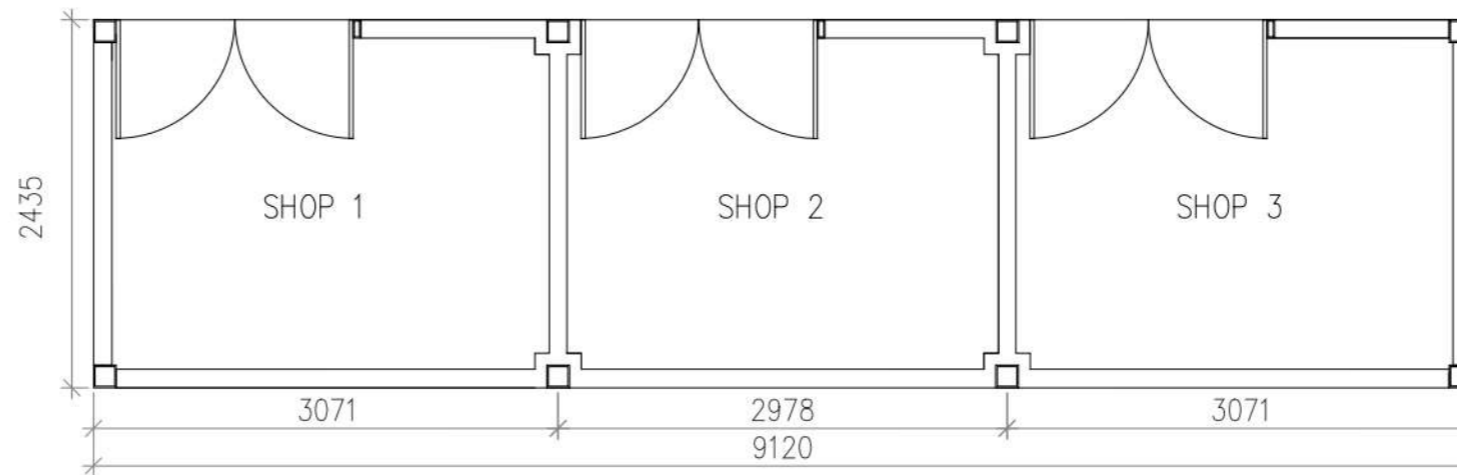

2 LAYOUT PLAN FOR MODULAR 2
SCALE 1:50

B.D. REF. BD/MIC/200104

F.S.D. REF.

Rev.	Date	Description	Drawn

GENERAL NOTES:

- DO NOT SCALE DRAWING. FIGURED DIMENSIONS ARE TO BE FOLLOWED.
- ALL DIMENSIONS ARE TO BE CHECKED AT SITE BY THE MAIN CONTRACTOR
- ALL RIGHT RESERVED. REPRODUCTION IN ANY FORM MUST BE APPROVED BY SWEC.

CLIENT:



AUTHORIZED PERSON



LEUNG CHI CHUNG
MHKIS MRICS RPS

PROJECT:

MiC FOR OFFICE AND SHOP
(Model No. CV/2019/MIC02)

DRAWING TITLES:

LAYOUT PLAN

DRAWING NO:

L-01

SCALE (A1):

A.S
SCALE (A3):
A.S

ISSUED DATE:

06 OCT 2021

DRAWN BY:

P.C

REV.

-

CHECKED BY:

K.L