



GENERAL LAYOUT PLANS SCALE 1:50


UNIT TYPE S1

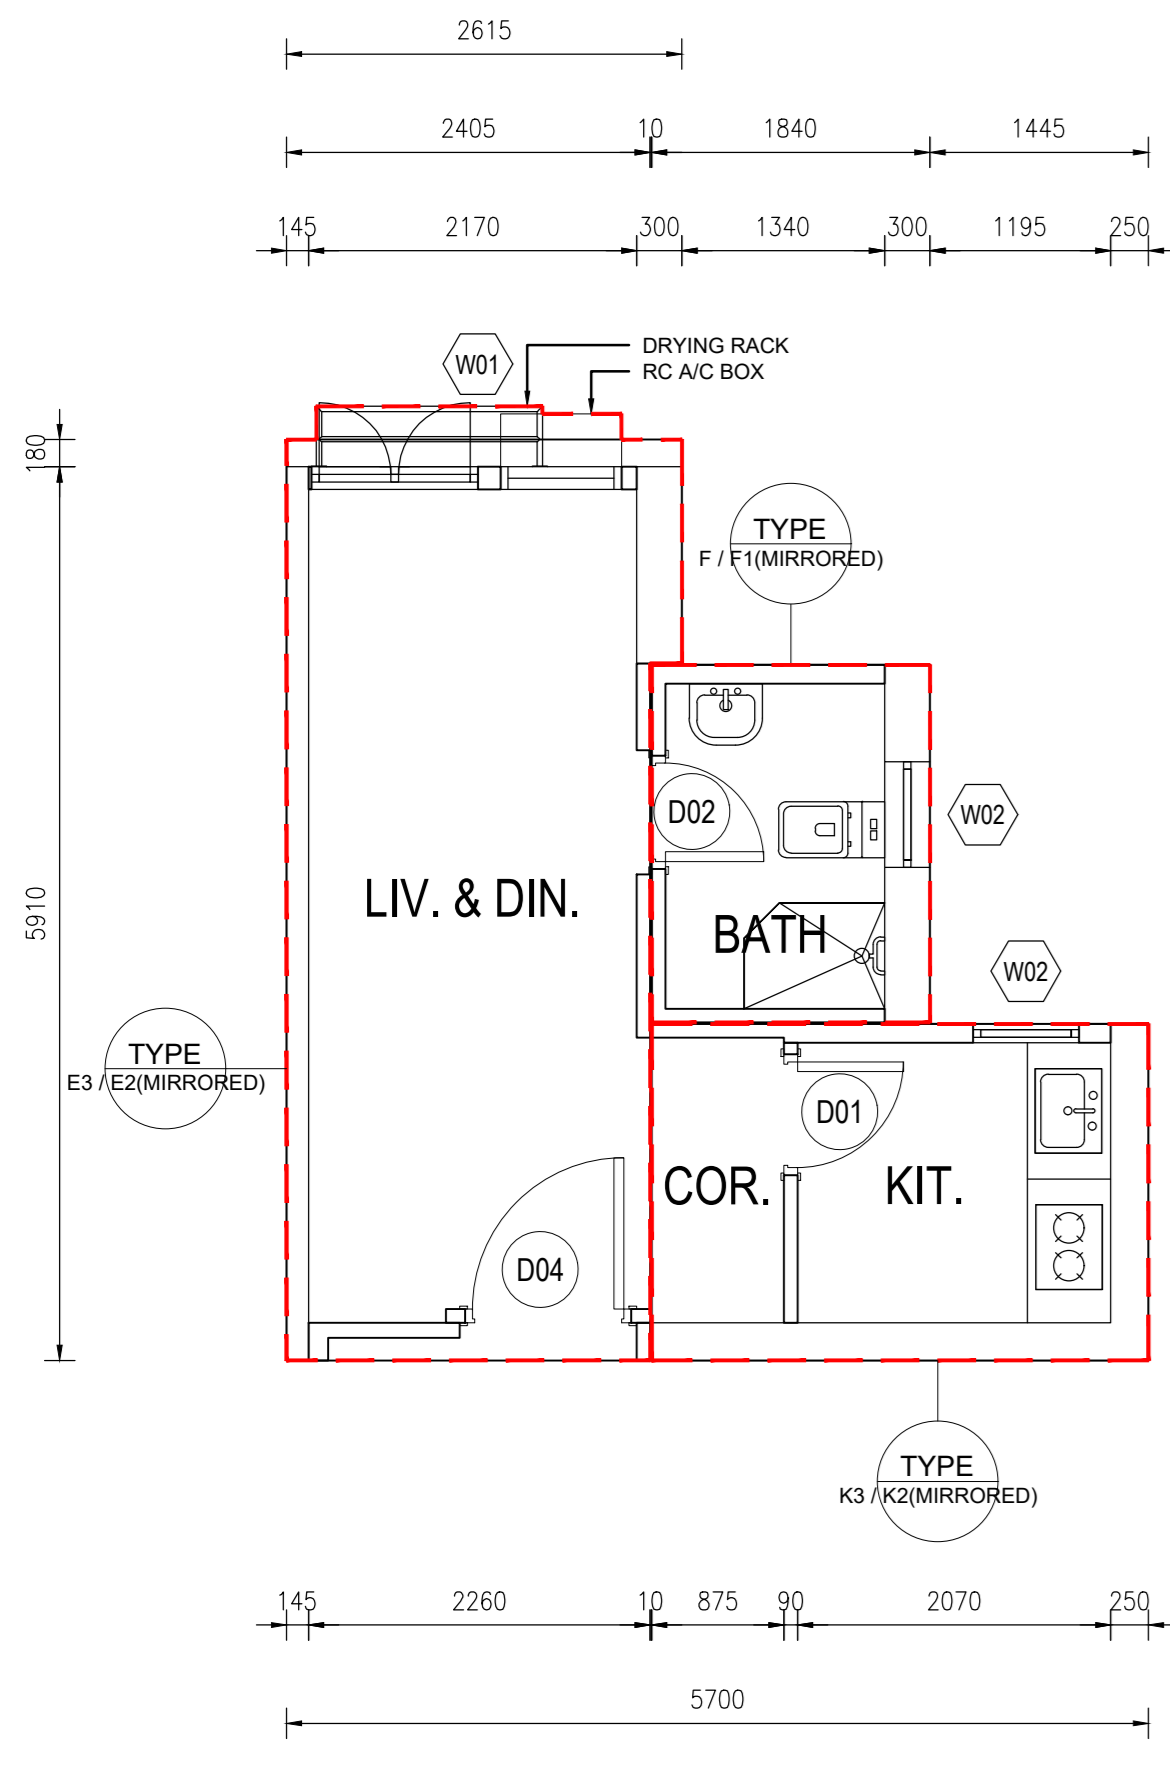


UNIT TYPE S1B

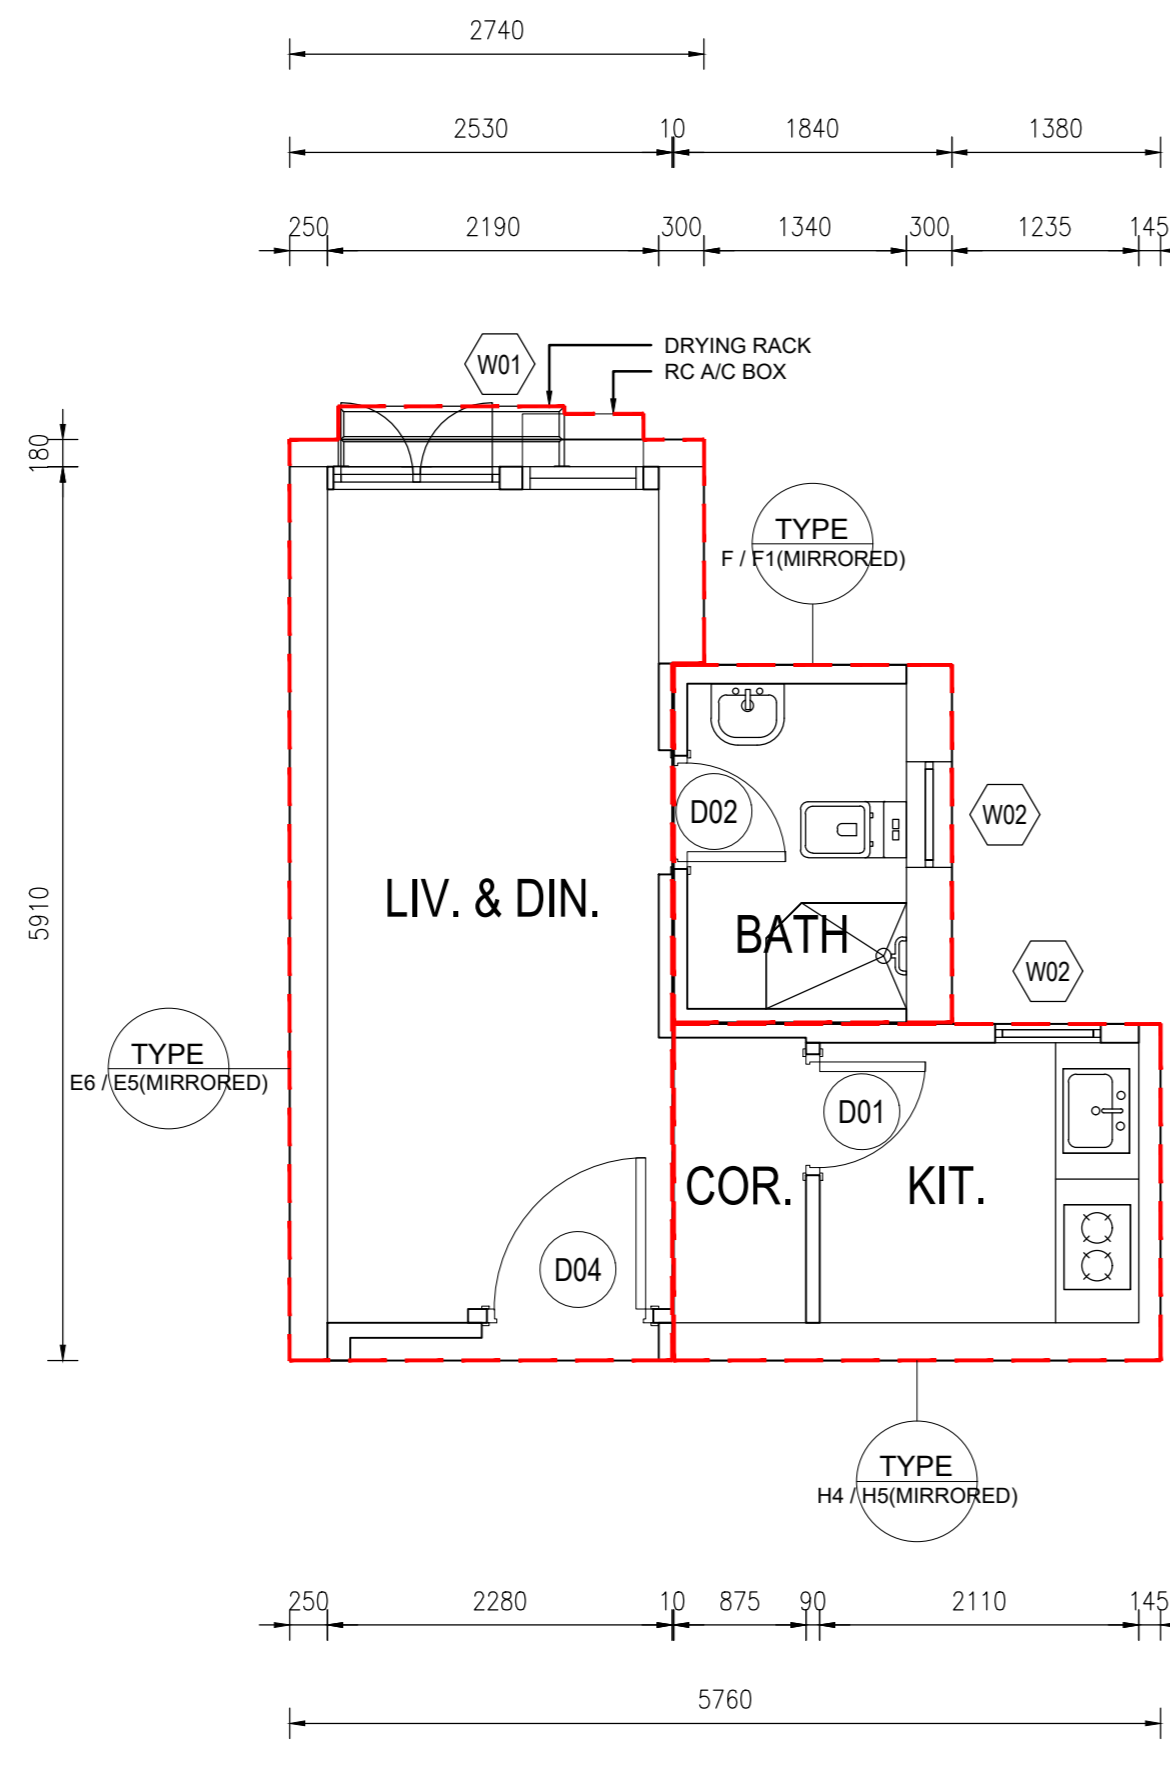


UNIT TYPE S1A  
UNIT TYPE S1D

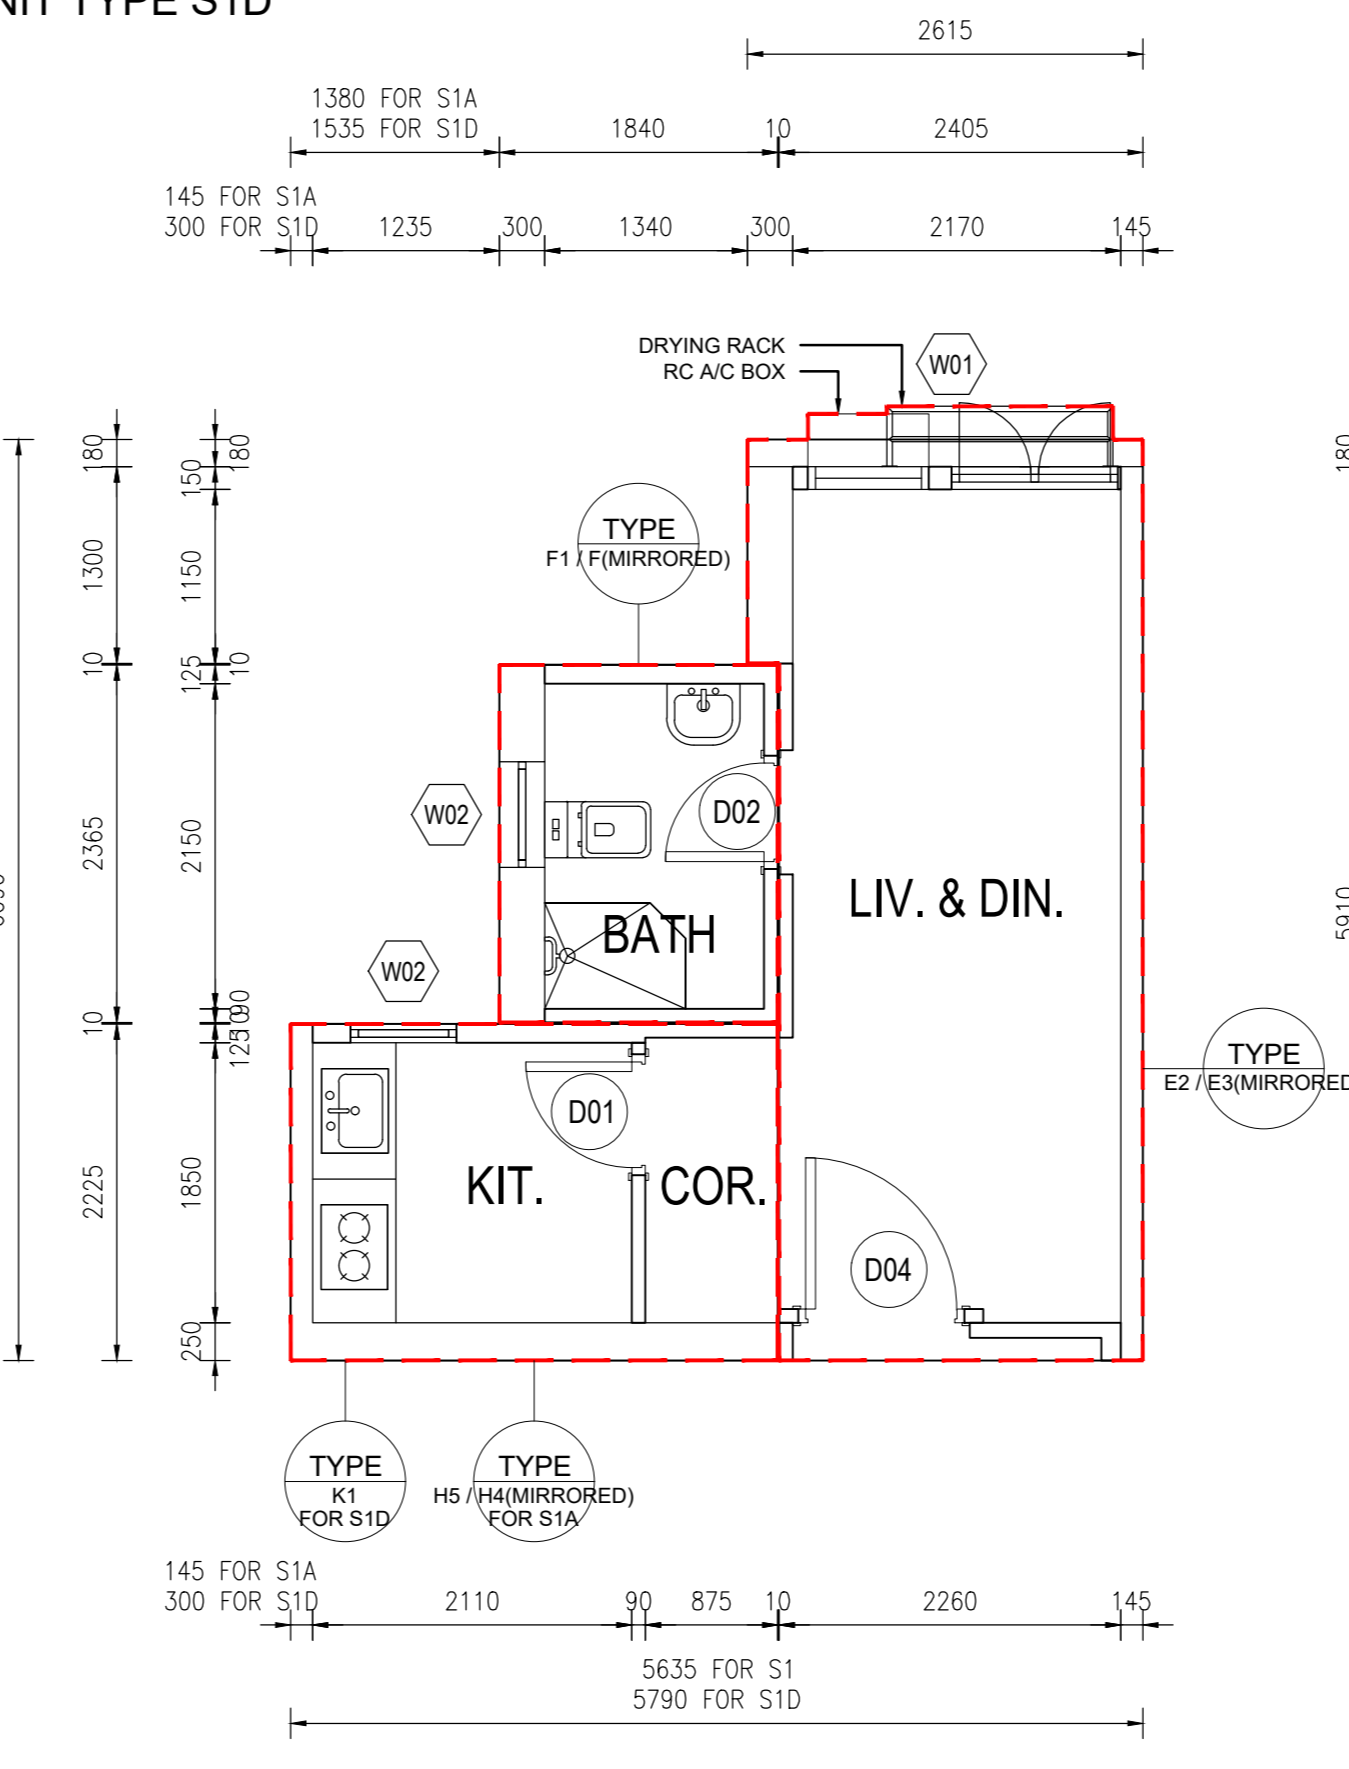


UNIT TYPE S1C

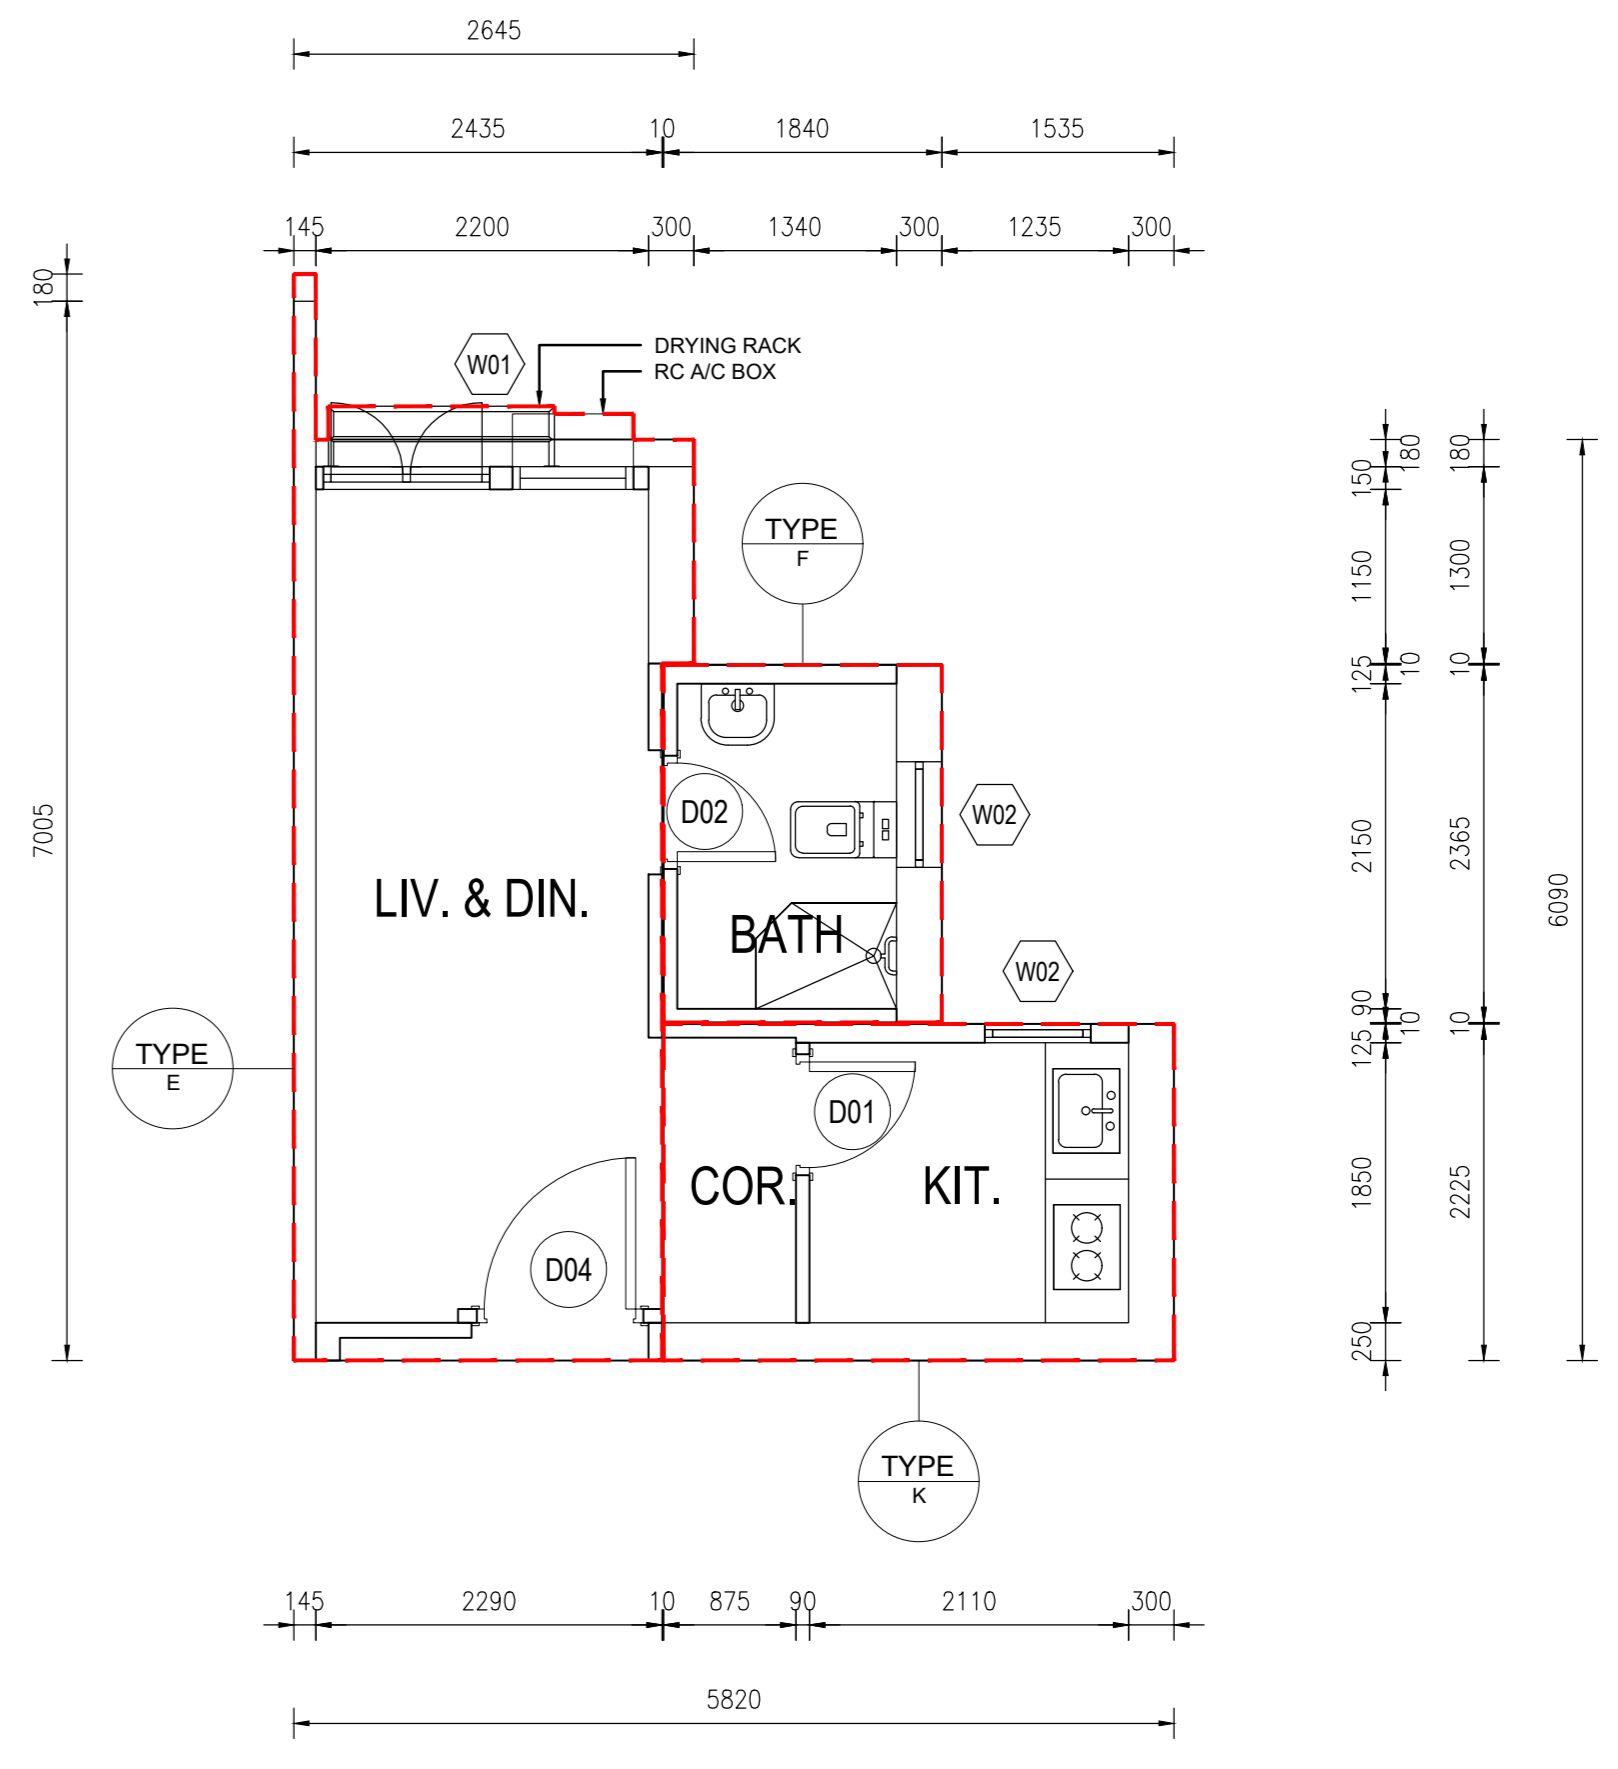


UNIT TYPE S1E

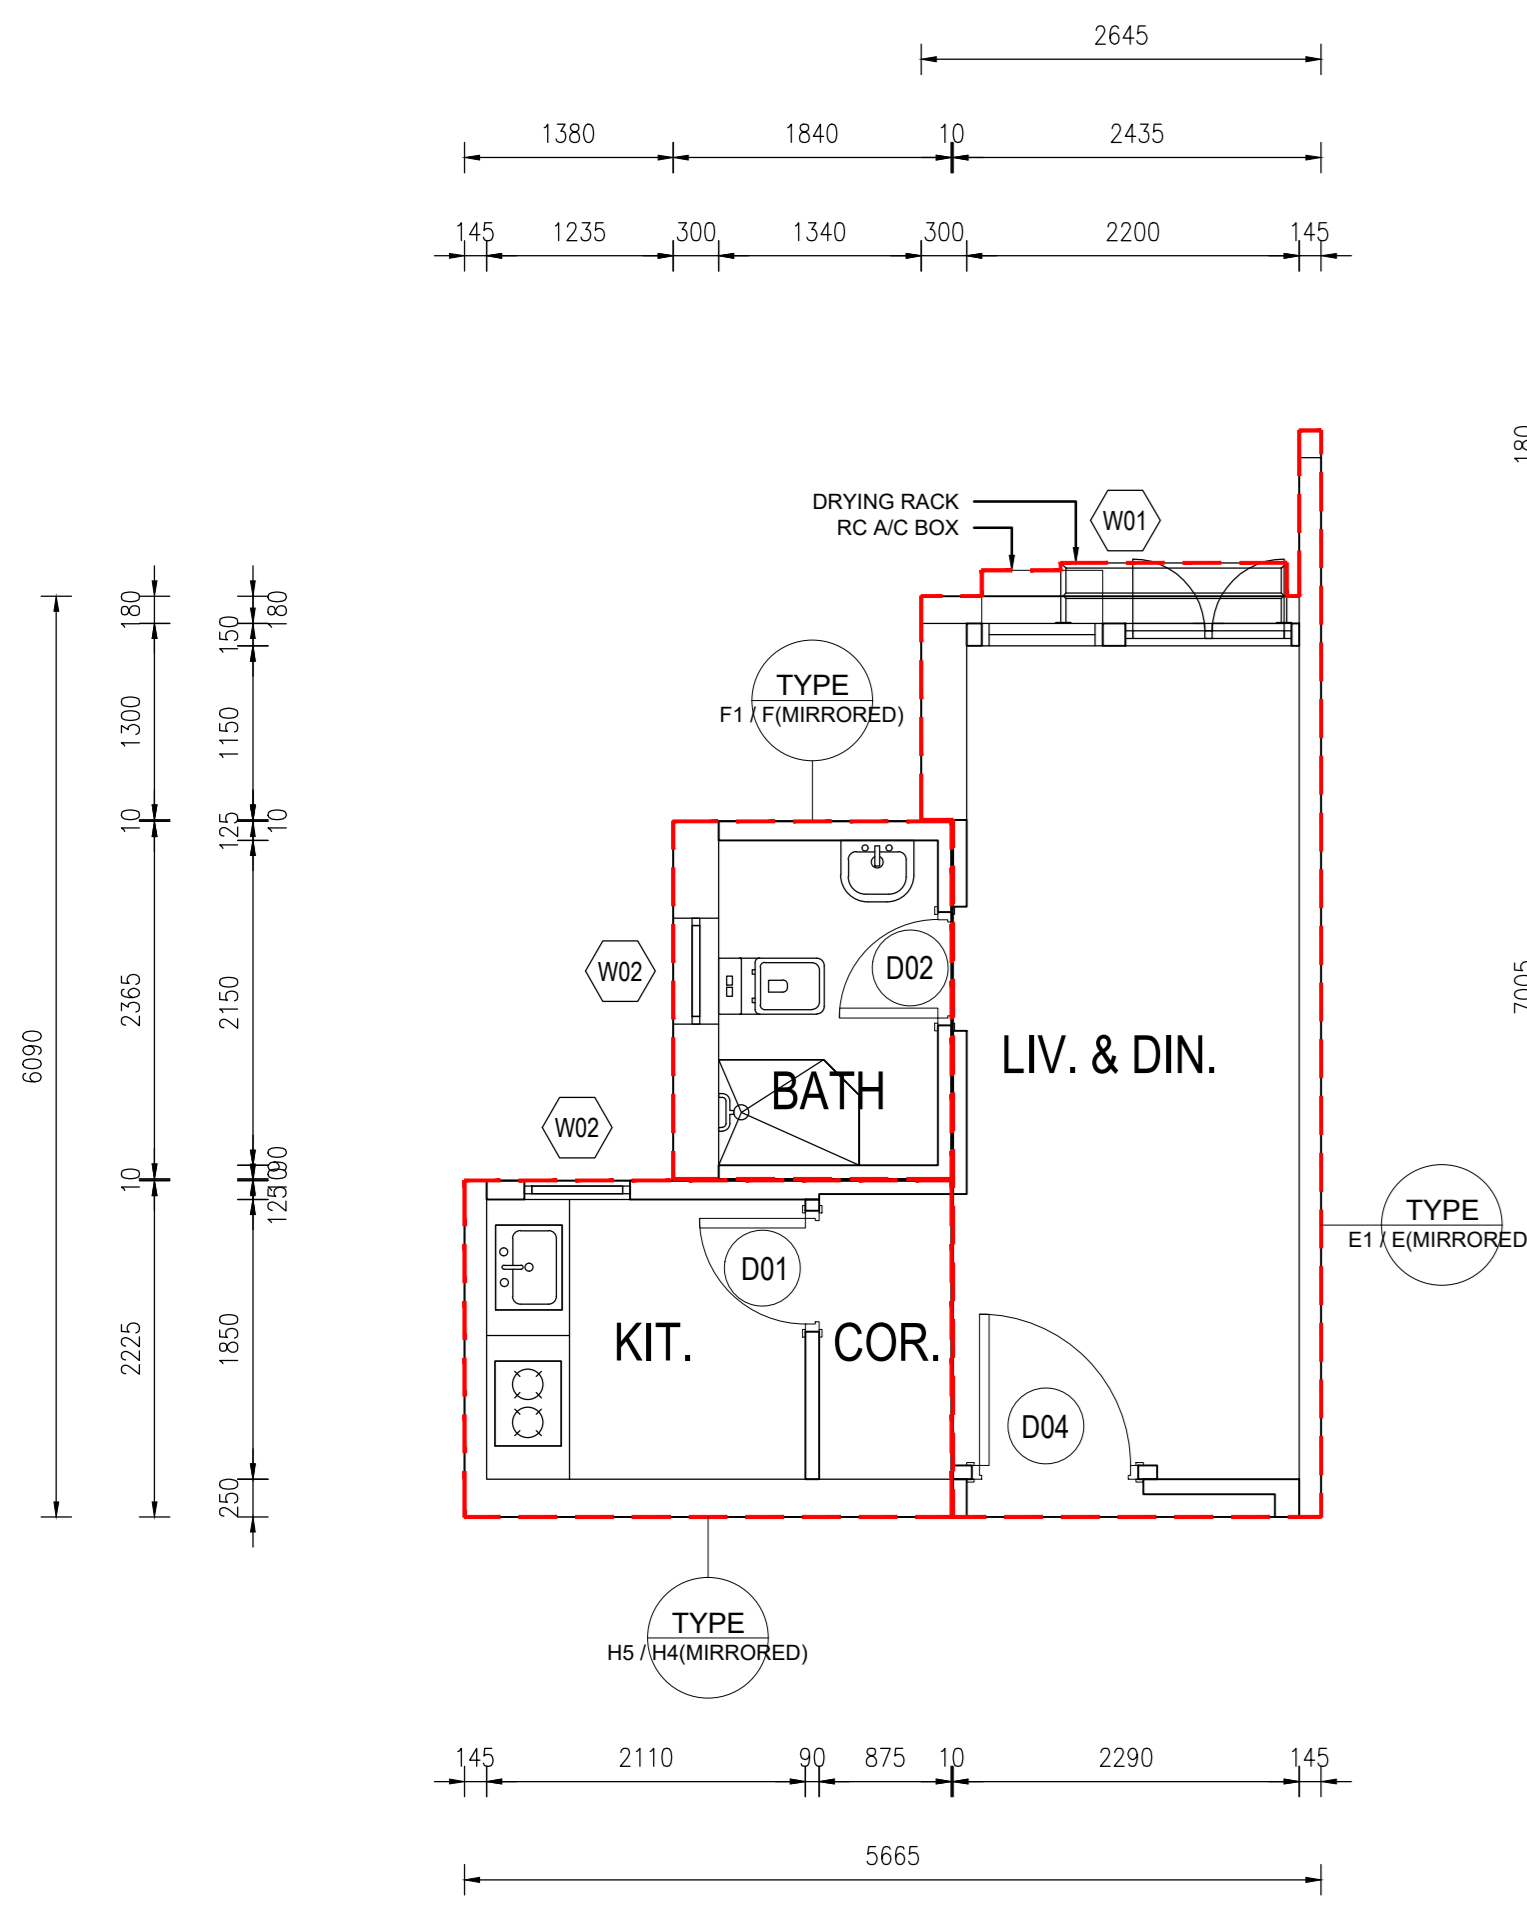


UNIT TYPE S2

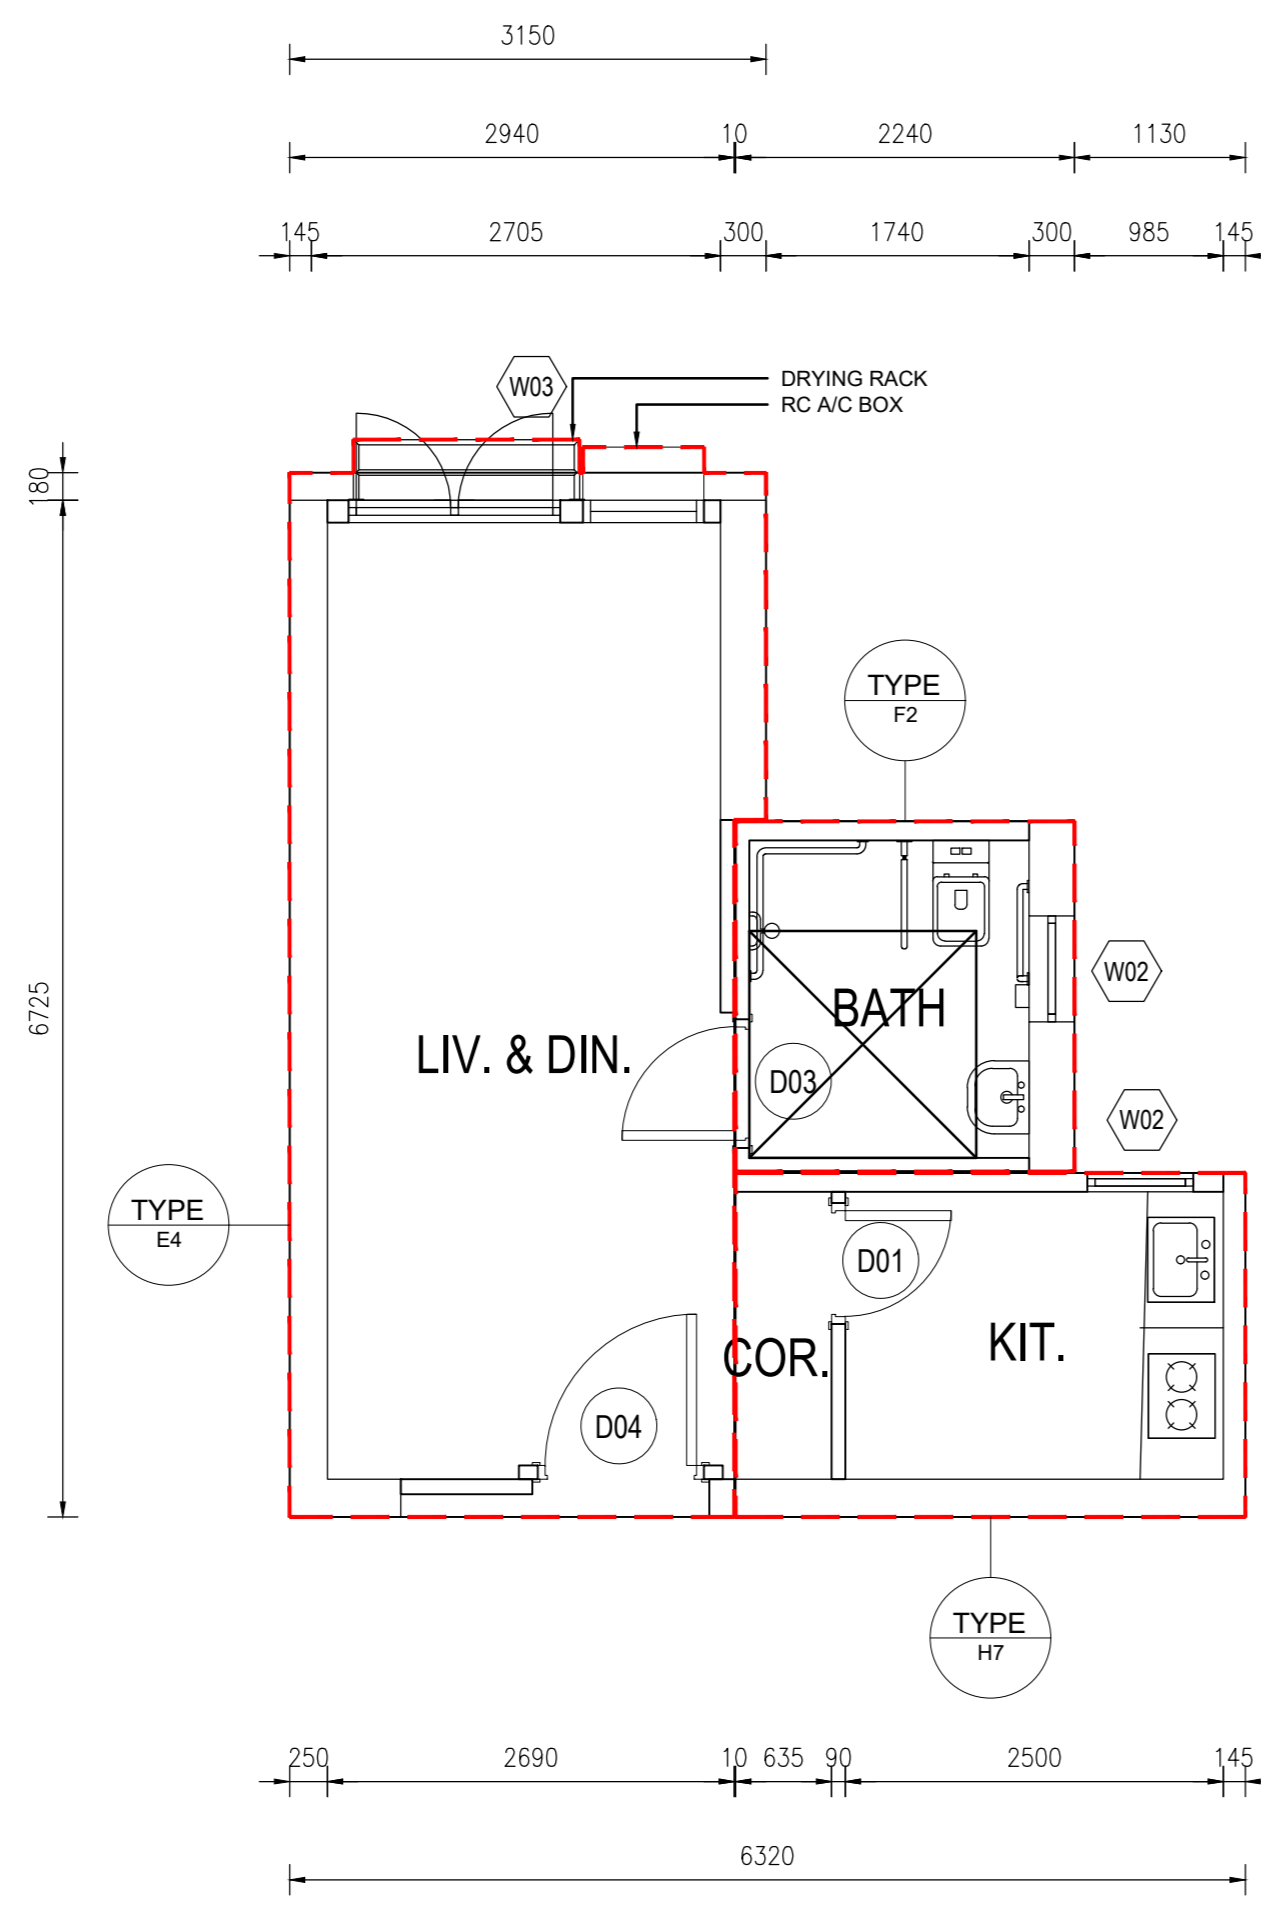


UNIT TYPE M1

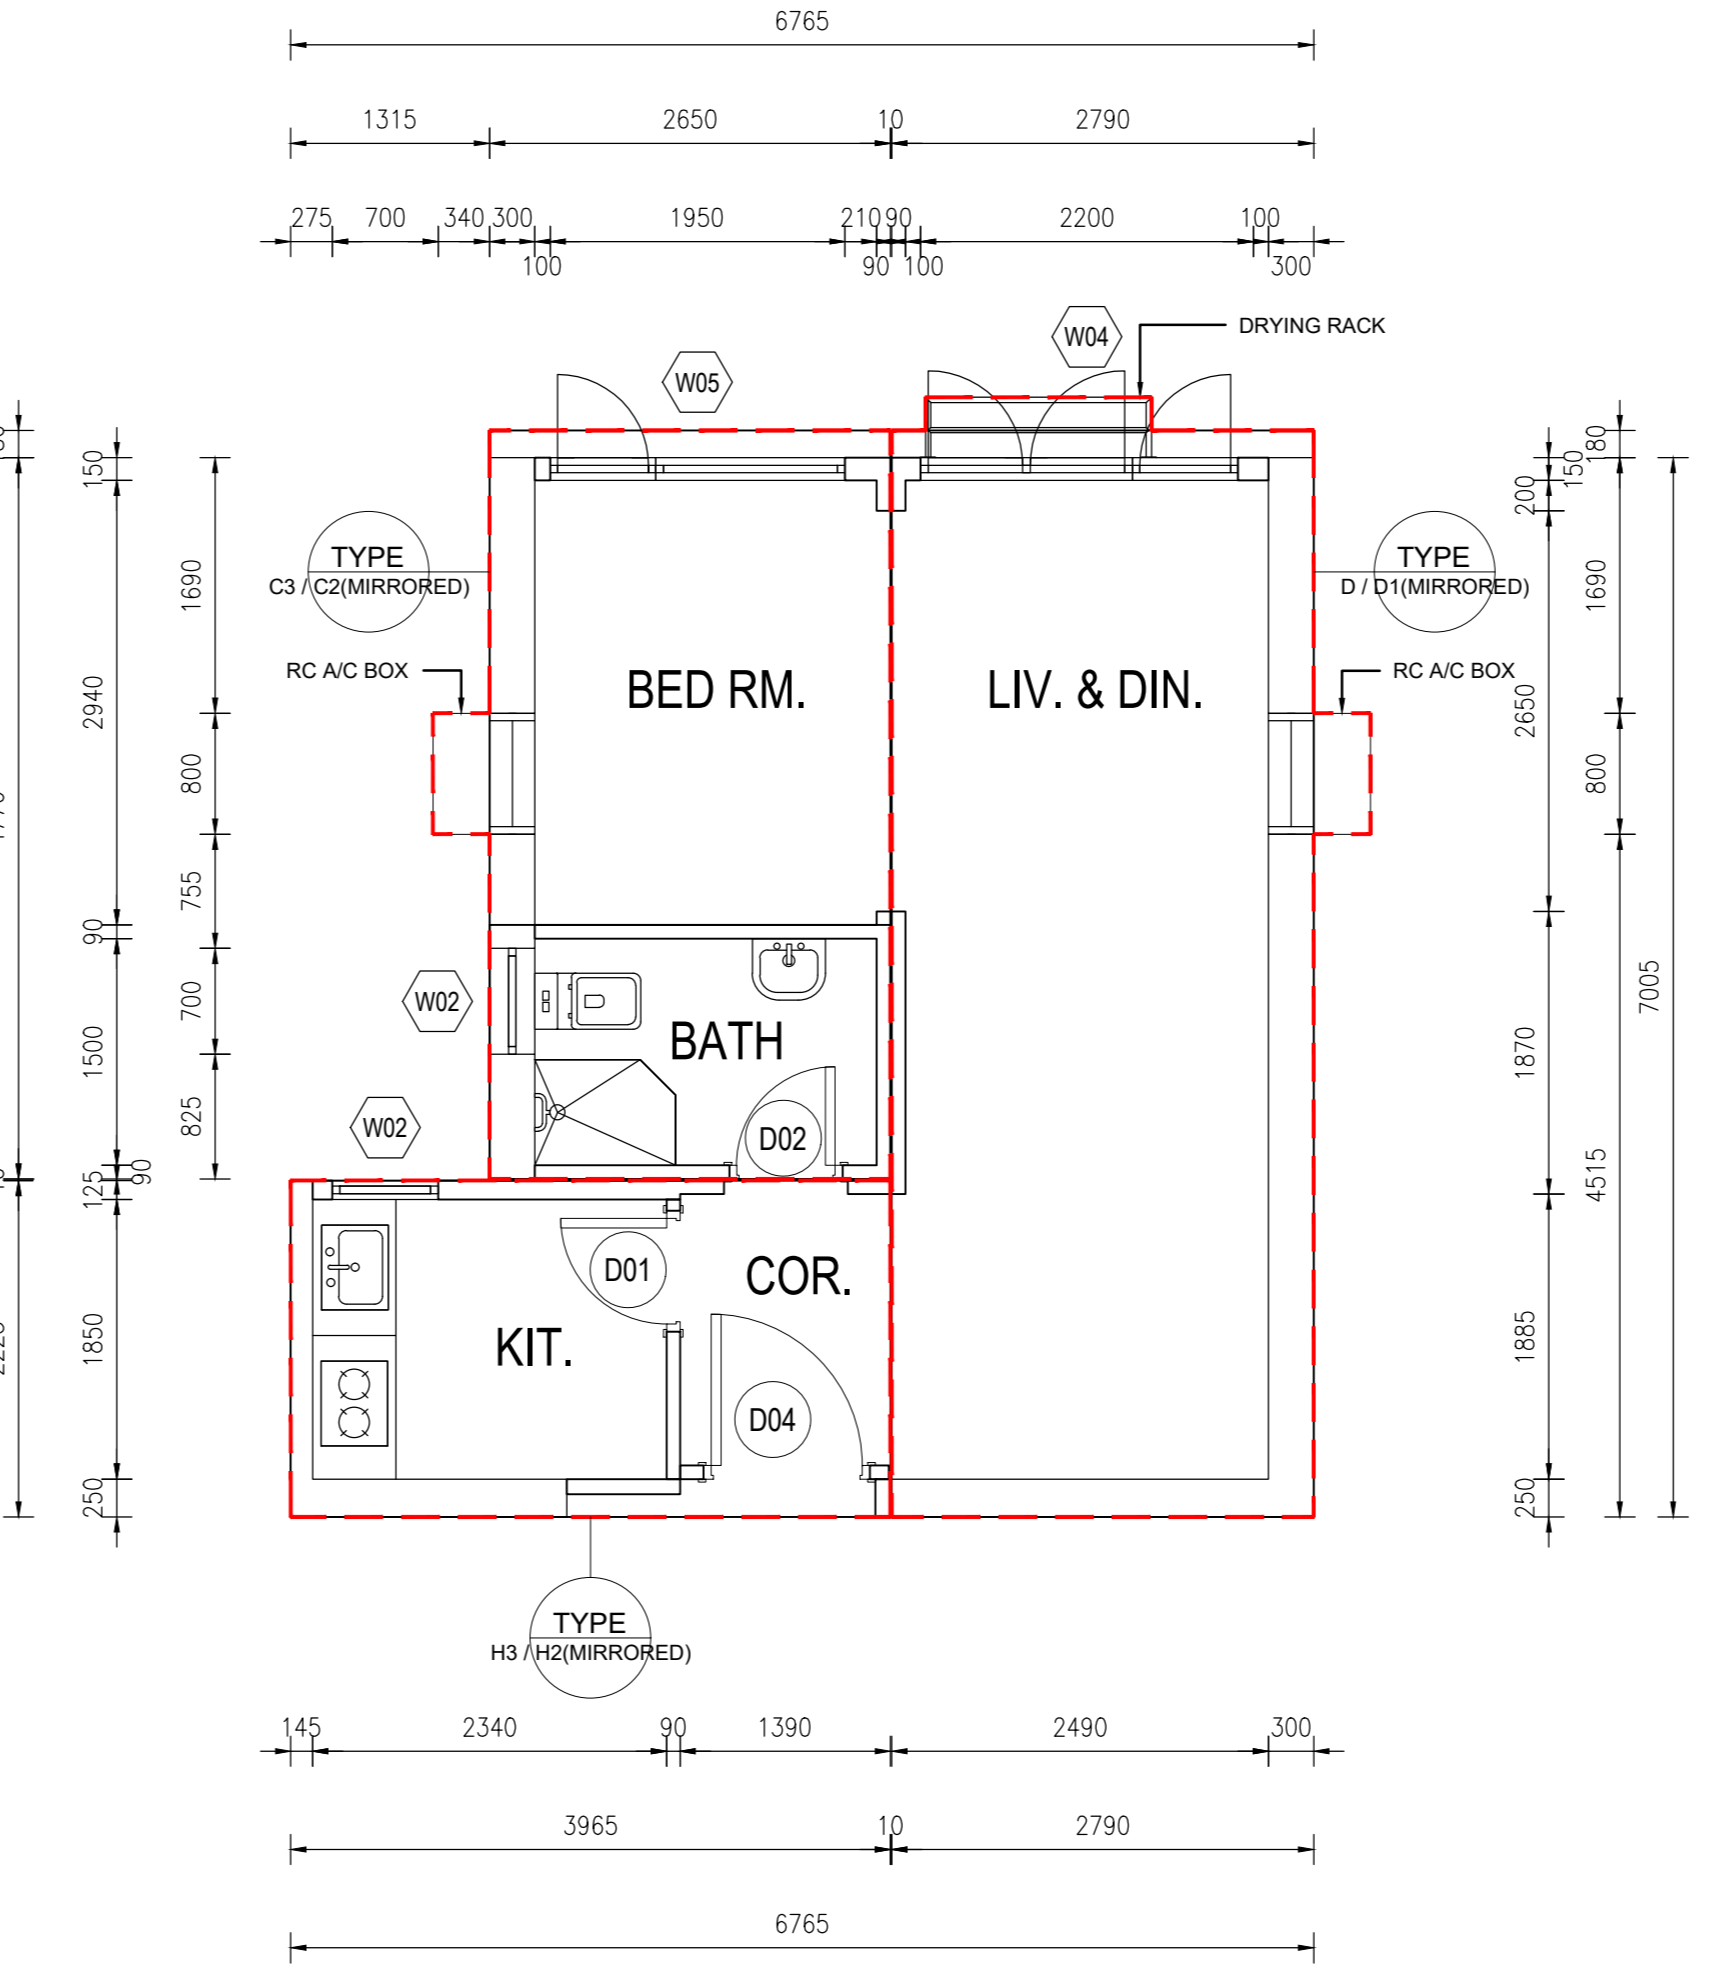


UNIT TYPE M2  
UNIT TYPE M2A  
UNIT TYPE M2B

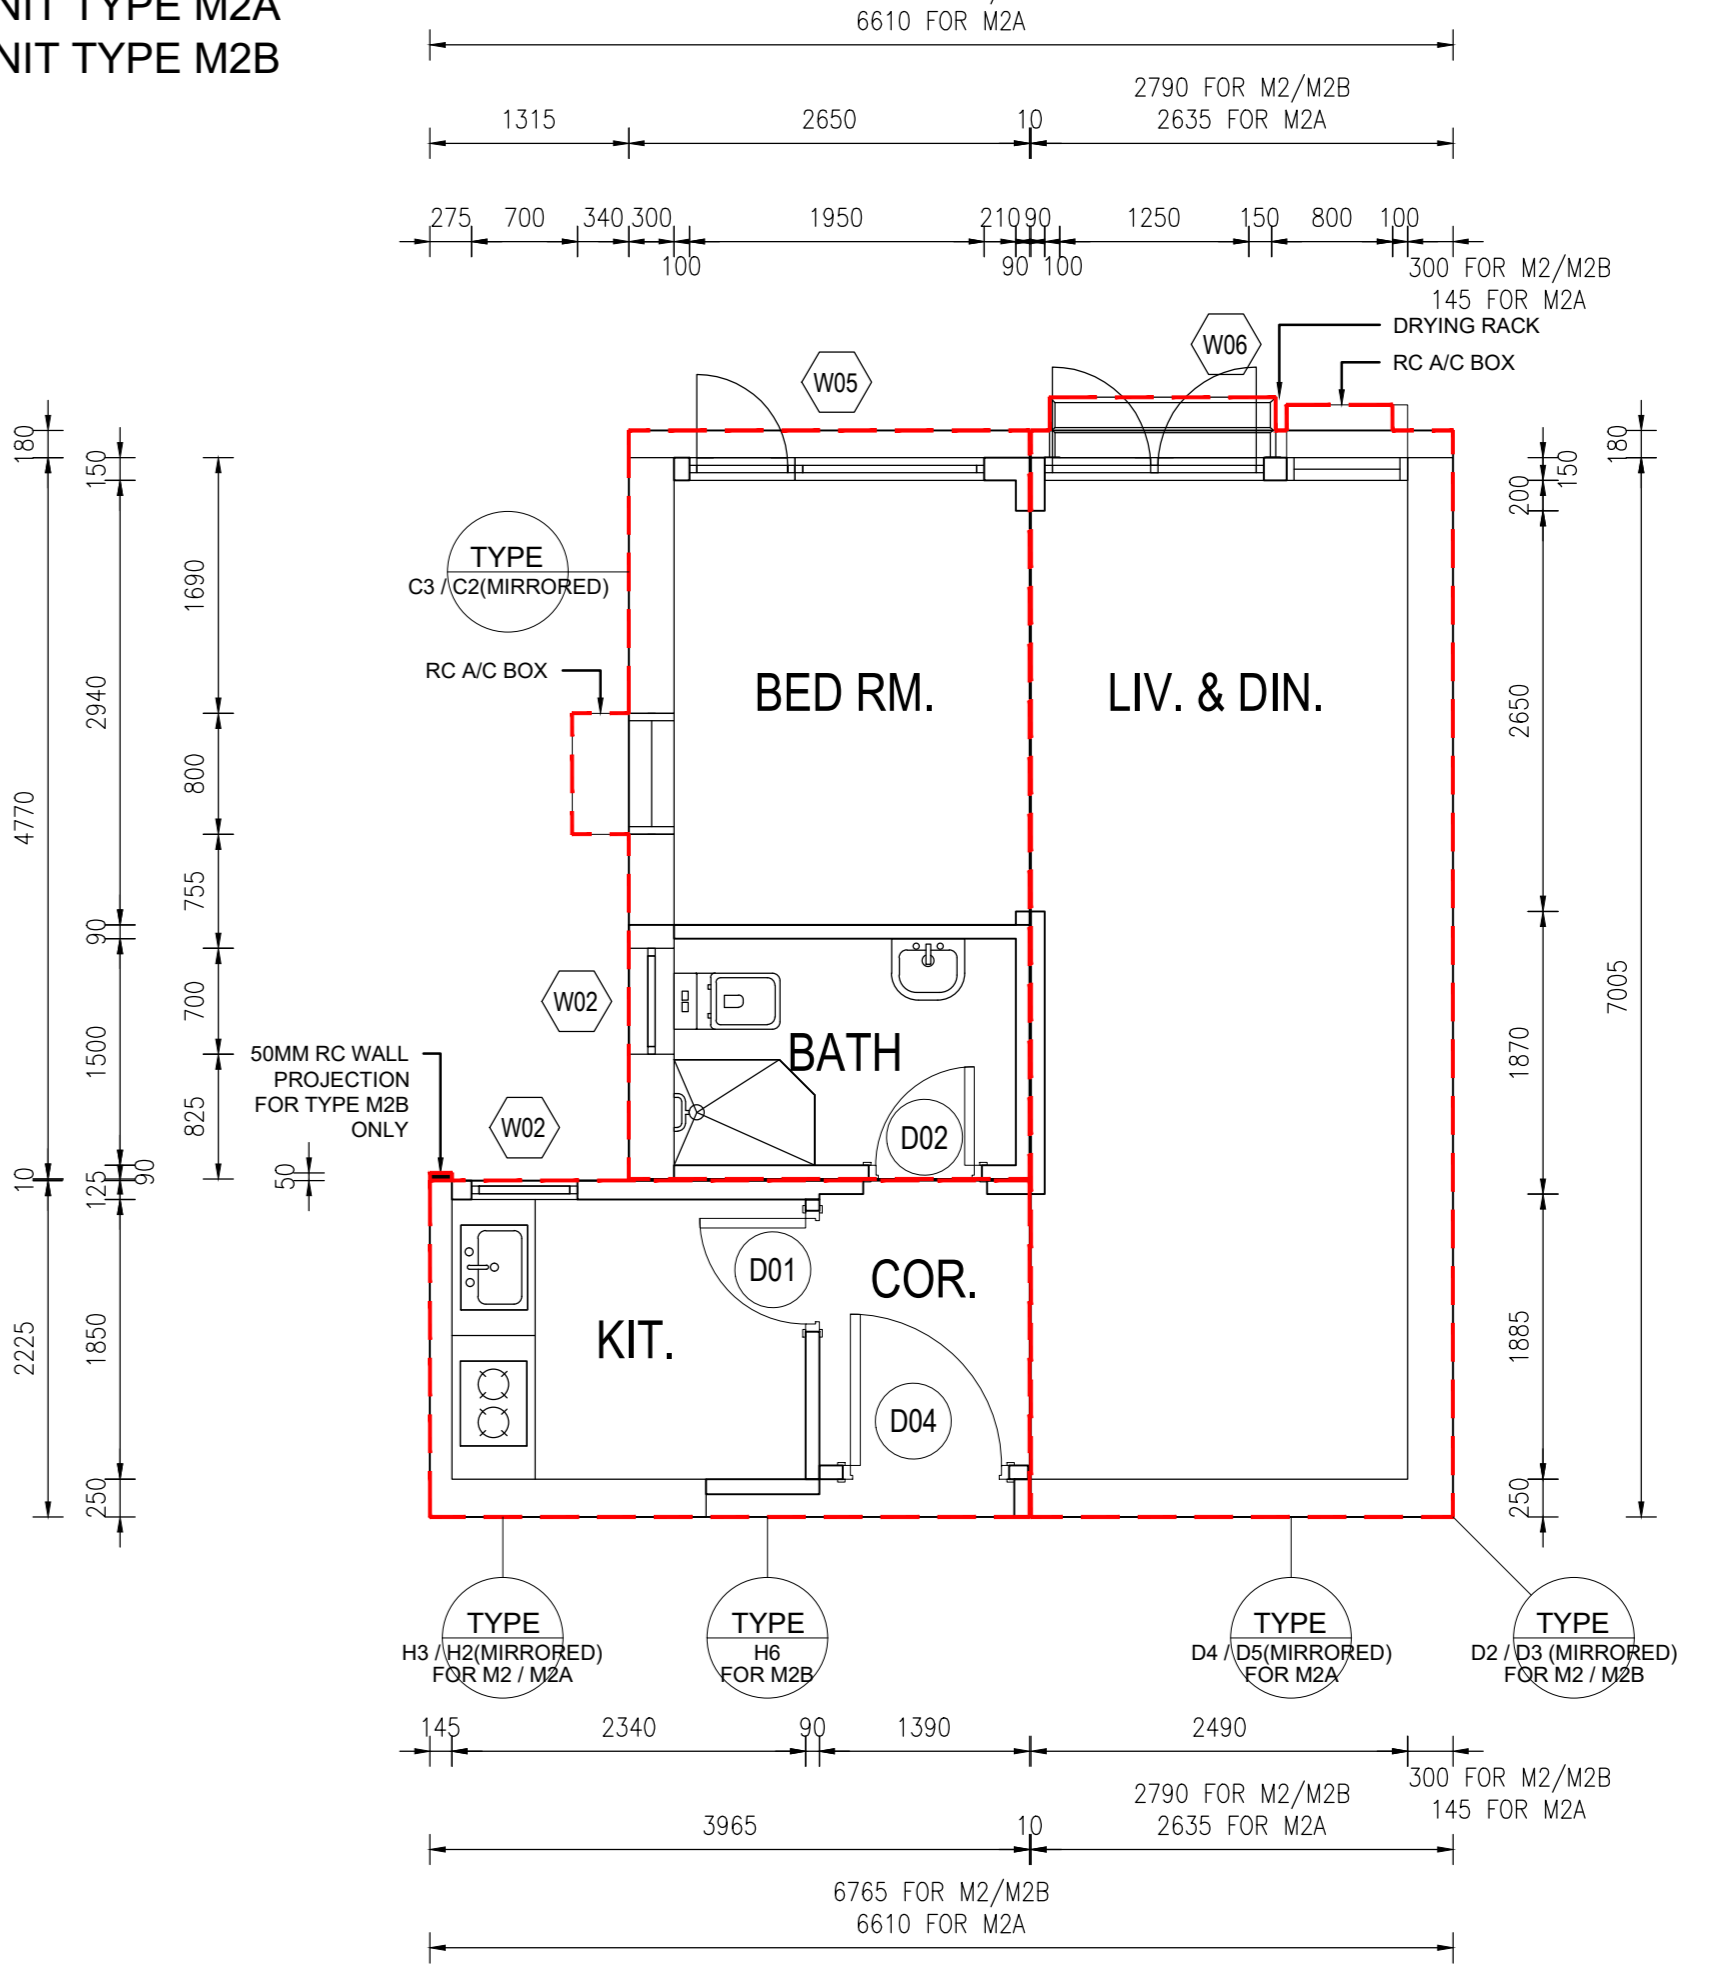


UNIT TYPE MEP

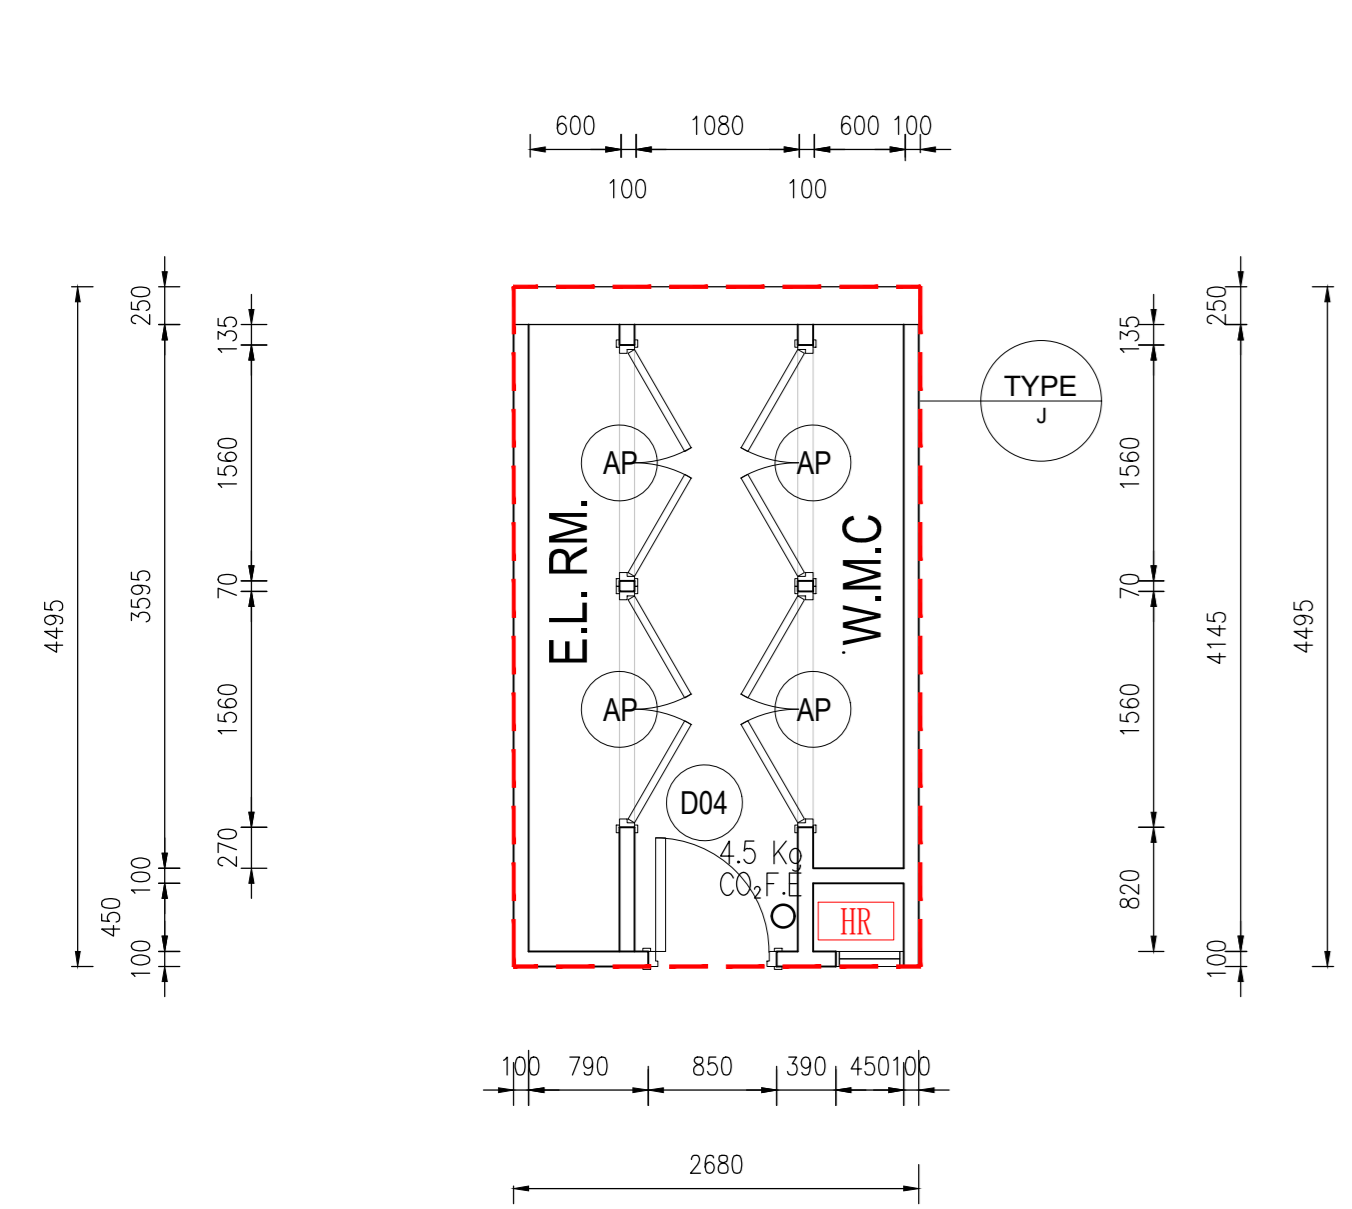


UNIT TYPE L

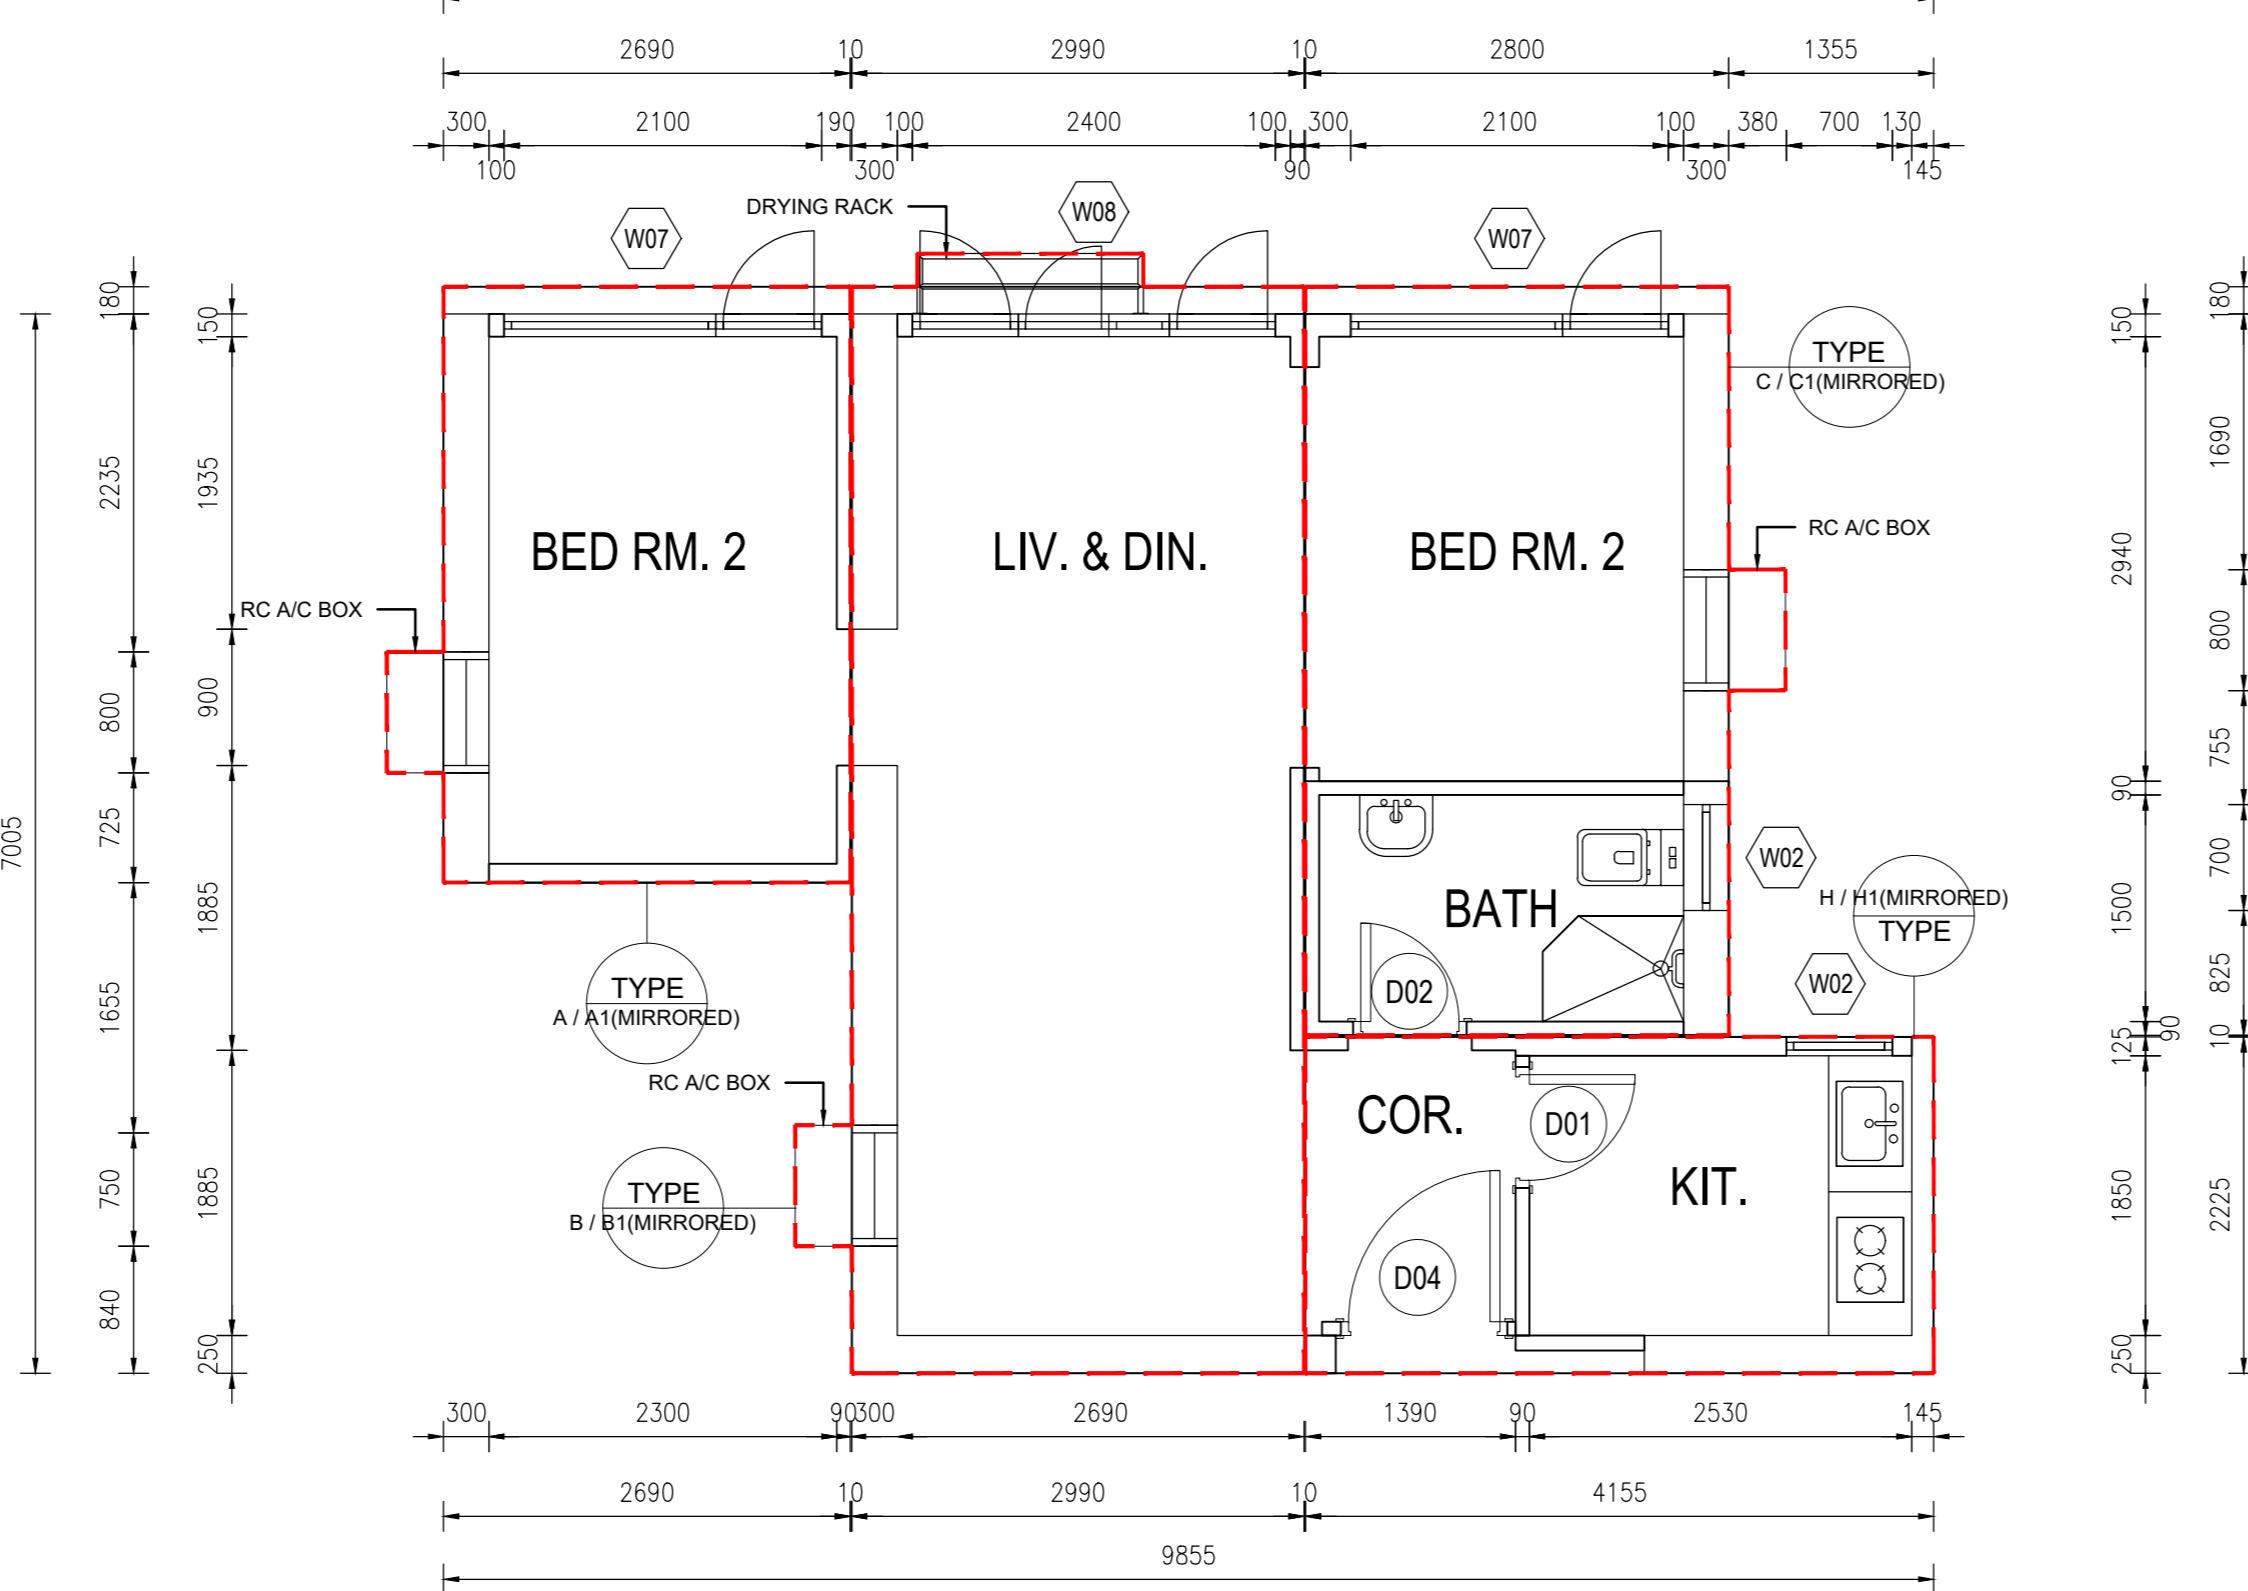

UNIT TYPE RS&MRR

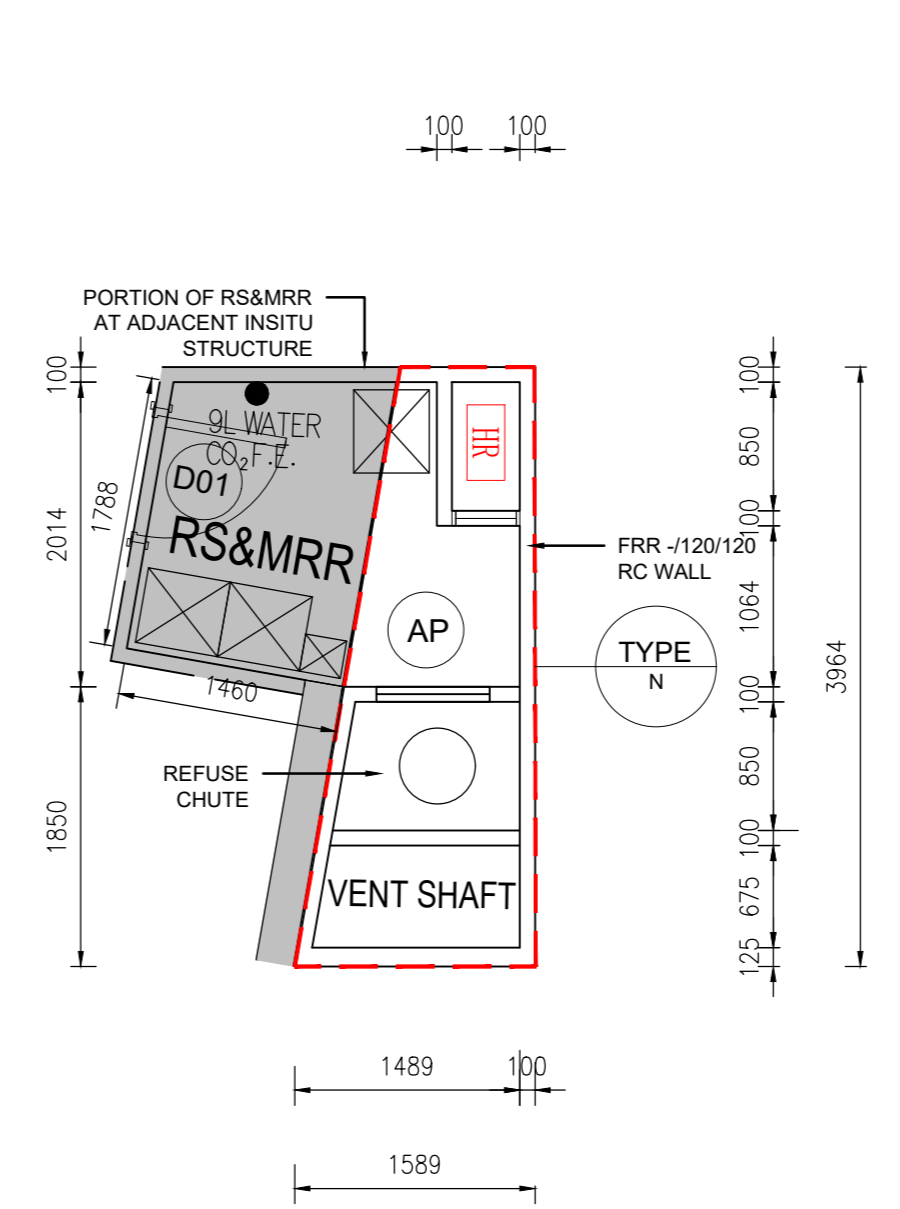

UNIT TYPE EL. RM.

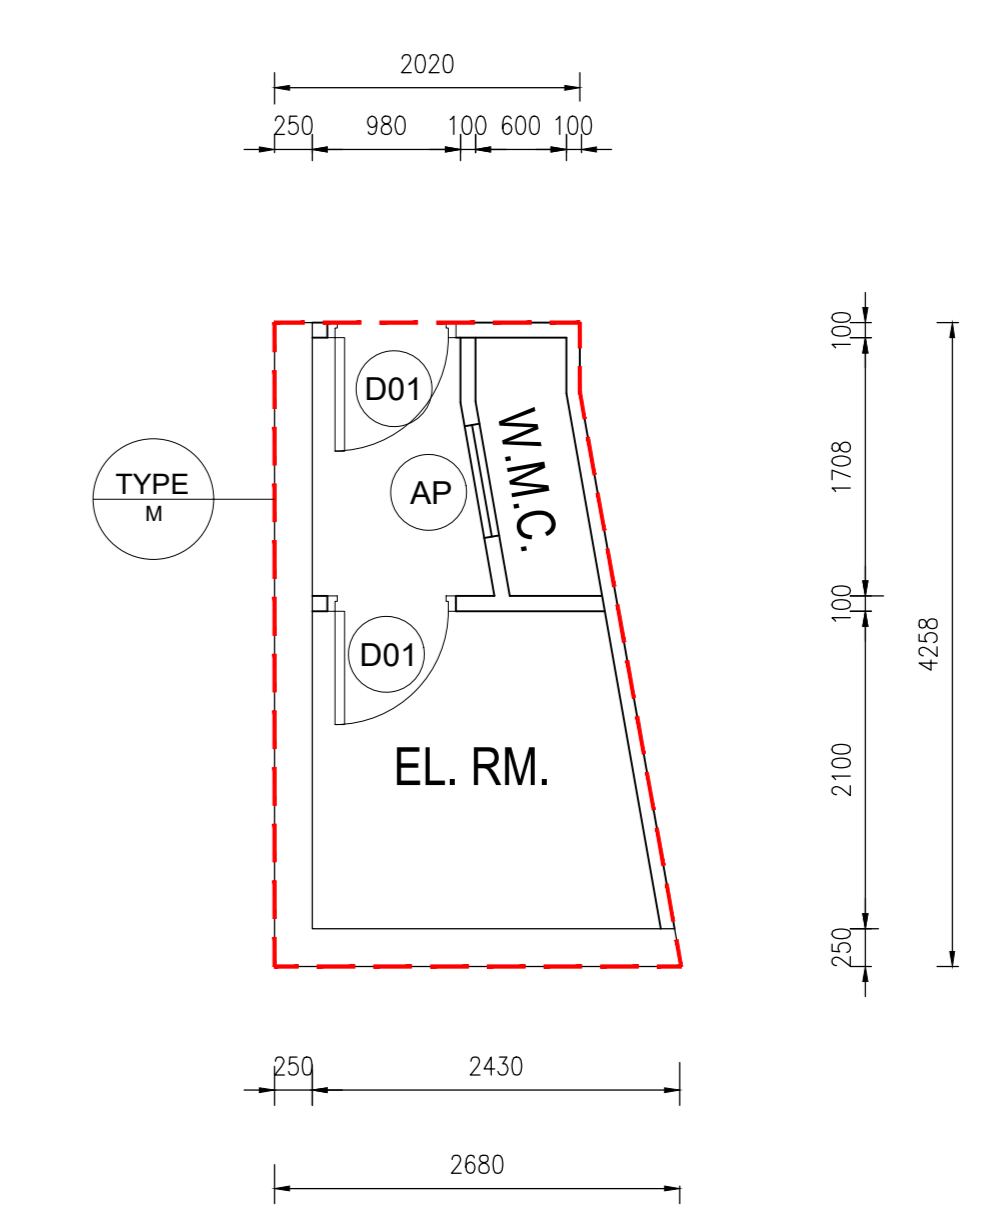

B.D. REF. -  
F.S.D. REF. -  
NOTES:  
1. DO NOT SCALE THIS DRAWING;  
2. FIGURED DIMENSIONS ARE TO BE FOLLOWED;  
3. READ THIS DRAWING IN CONJUNCTION WITH THE ARCHITECTS SPECIFICATION & CONDITION OF CONTRACT;  
4. THIS DRAWING SHALL NOT BE USED FOR CONSTRUCTION PURPOSES UNLESS OTHERWISE CERTIFIED;  
5. THIS DRAWING AND DESIGN ARE COPYRIGHT AND NO PORTION MAY BE REPRODUCED WITHOUT THE WRITTEN PERMISSION OF THE ARCHITECTS.

REV.	DATE	DESCRIPTION
-	15 SEPT 2023	BD SUBMISSION

MC SUPPLIER

ARCHITECT & BUILDING SERVICES ENGINEER

**AJAR** 近建築

Room 105, 1/F, 228-238 Queen's Road Central, Hong Kong  
T: 852-3488 9978 F: 852-3011 6022 E: info@ajar.hk W: www.ajar.hk

STRUCTURAL ENGINEER

**Wilson & Associates Ltd**  
張耀新建築工程師有限公司

AUTHORIZED PERSON

**YIU SHUK YIN**  
Authorized Person - Architect  
(AP(A)107/17)

REGISTERED STRUCTURAL ENGINEER

**CHEUNG YIU SUN**  
Registered Structural Engineer  
(RSE 38/06)

PROJECT:

HIGH-RISE CONCRETE MIC IPA  
FOR ABLE ENGINEERING HOLDINGS LTD

DRAWING TITLE:

MIC GENERAL LAYOUT PLANS

DRAWN BY SAM	SCALE 1:50 (A0)
CHECKED BY YSY	DATE 15 SEPT 2023
JOB No. P173	DWG. NO. MIC-GL-01
	REVISION -

BD'S OFFICIAL USE

LEGEND

- FOR REFERENCE ONLY (NOT FOR ACCEPTANCE)
- MIC MODULE OUTLINE
- MIC MODULE TYPE MARK