



MODULE A1
 (MODULE A1 IS IDENTICAL TO
 MODULE A1M BUT MIRRORED)

MODULE B1
 (MODULE B1 IS IDENTICAL TO
 MODULE B1M BUT MIRRORED)

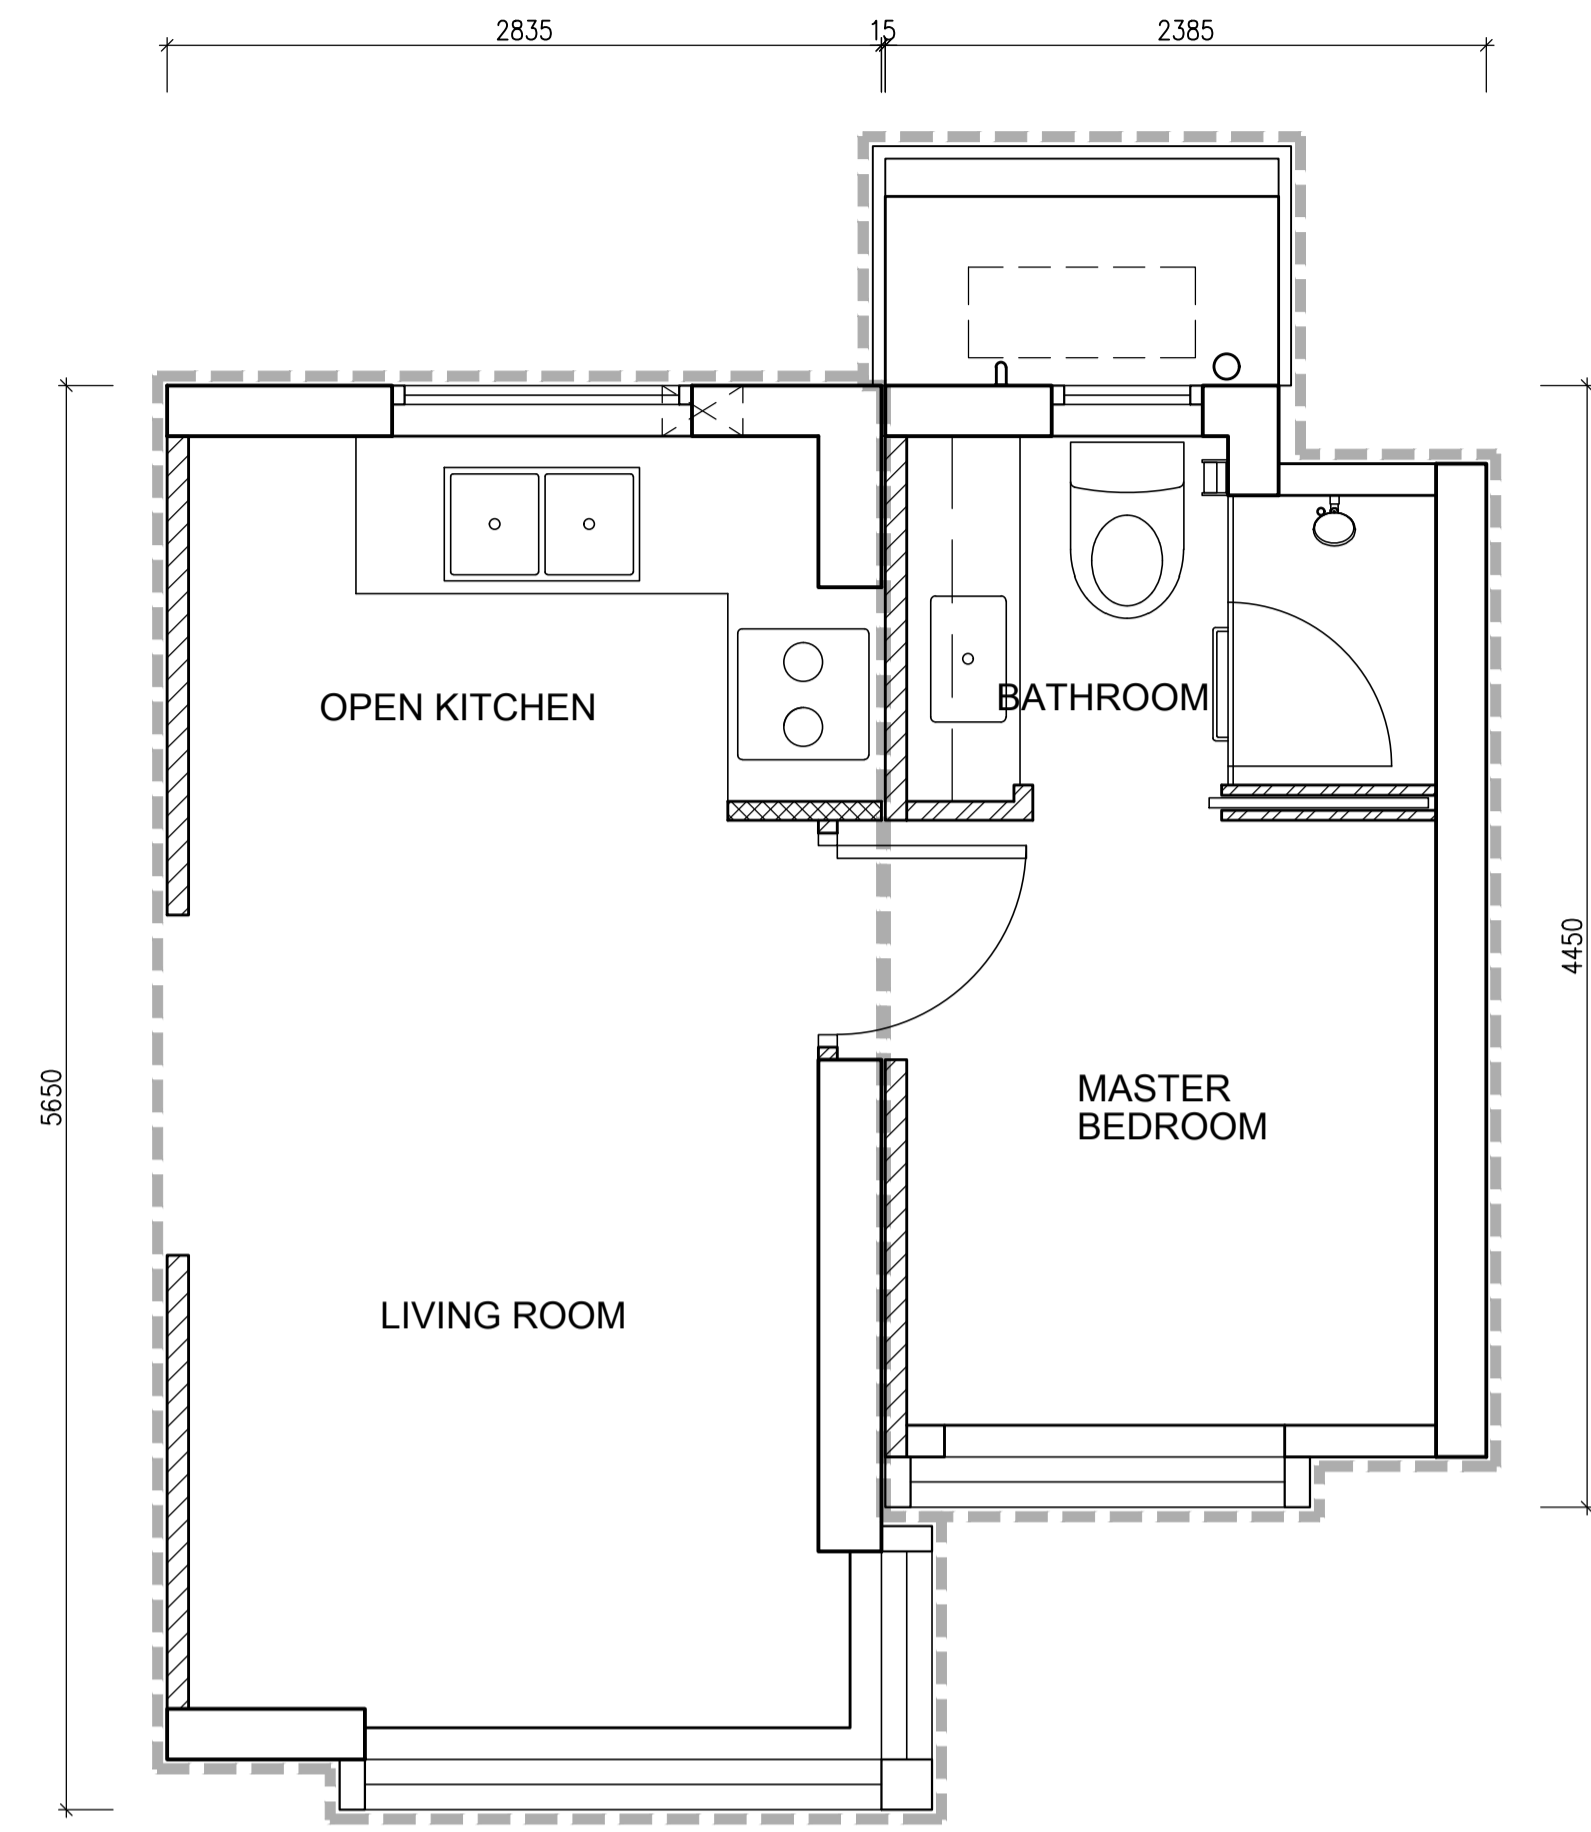

MODULE B1M

MODULE A1M

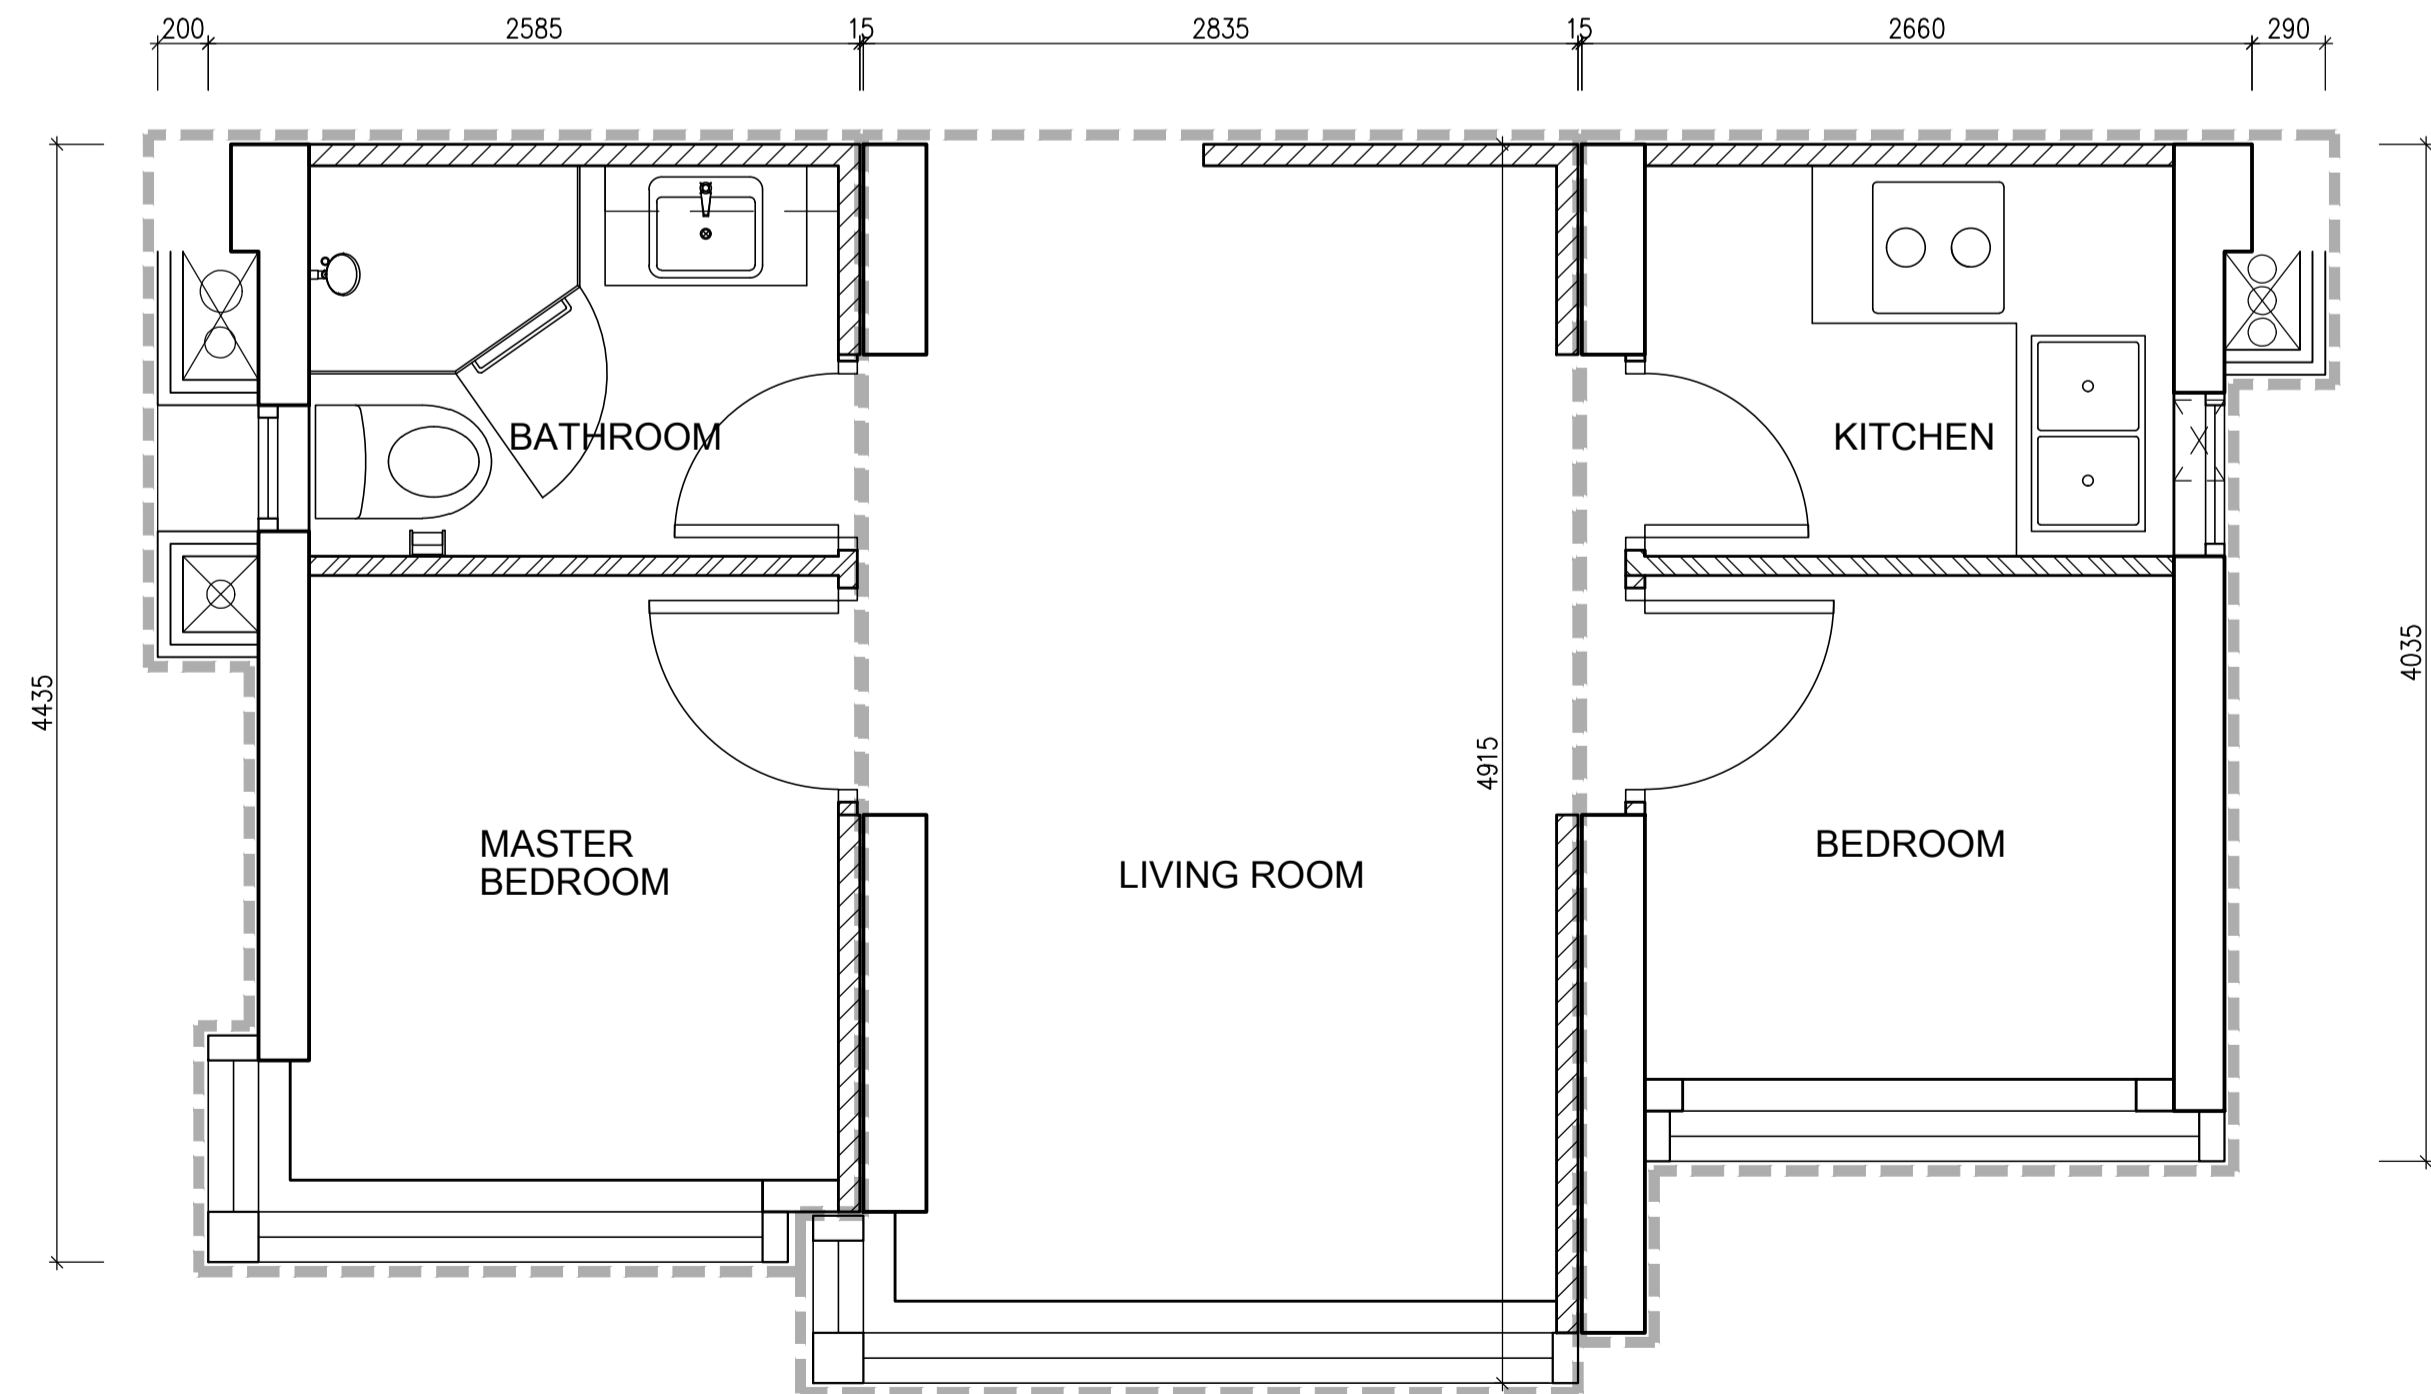

MODULE A2

MODULE B2

MODULE A3

Rev.	Date	Description	Drawn	App.

Manufacturer



香港寶嘉
**Dragages
 HongKong**
 A member of the Beiyang Construction group

Prefabrication Factory



**HOJET
 WINSTAND**

Authorized Person



ALKF+
 ANDREW LEE KING FUN &
 ASSOCIATES ARCHITECTS LTD

Registered Structural Engineer

Wilson & Associates Ltd
 Consulting Engineers, Planners, Managers

Job No. **A-2018**

Project
**PRE-ACCEPTANCE SUBMISSION
 FOR CONCRETE MODULAR INTEGRATED
 CONSTRUCTION SYSTEM**

Drawing Title
MIC MODEL NO. DHK-RC-001

	Name	Signed	Date
Drawn	-	-	-
Check	-	-	-
Approved	-	-	-
Scale	1 : 30		

Drawing No.	Revision
DHK-RC-001	-