




LAYOUT PLAN  
MODULE NO.:  
TYPE 01  
&  
TYPE 01R (MIRRIORED)

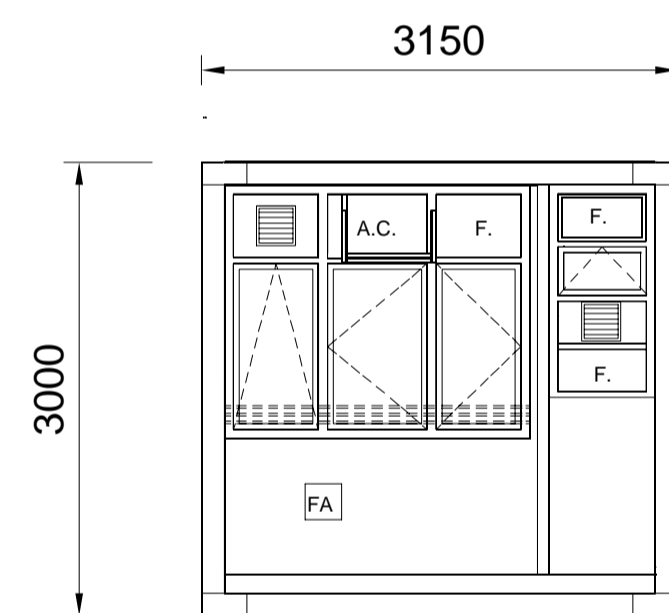

ELEVATION A

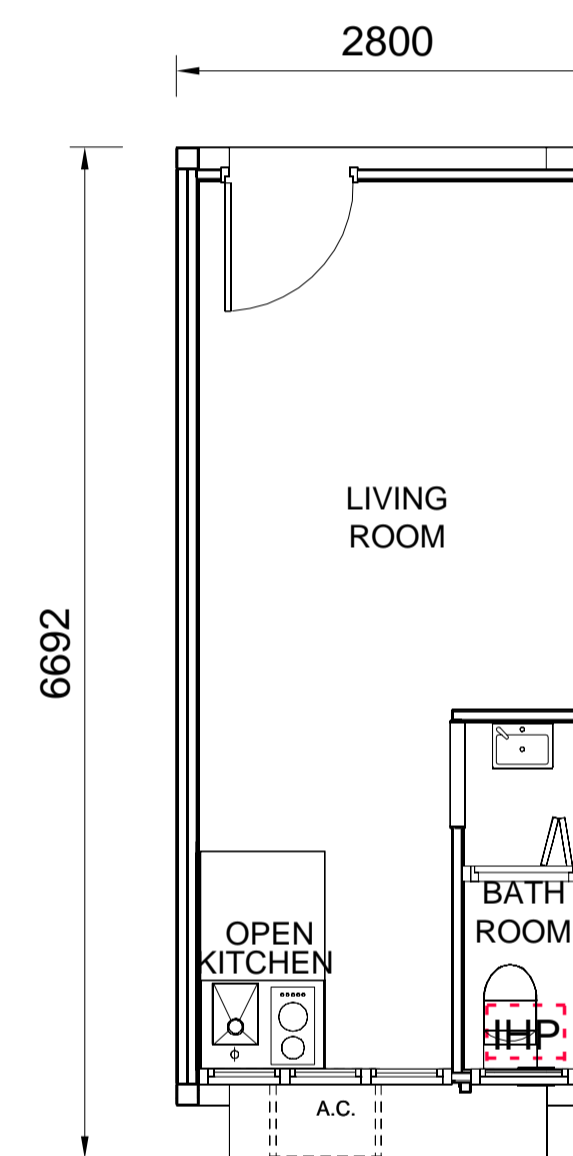

LAYOUT PLAN  
MODULE NO.:  
TYPE 02  
&  
TYPE 02R (MIRRIORED)

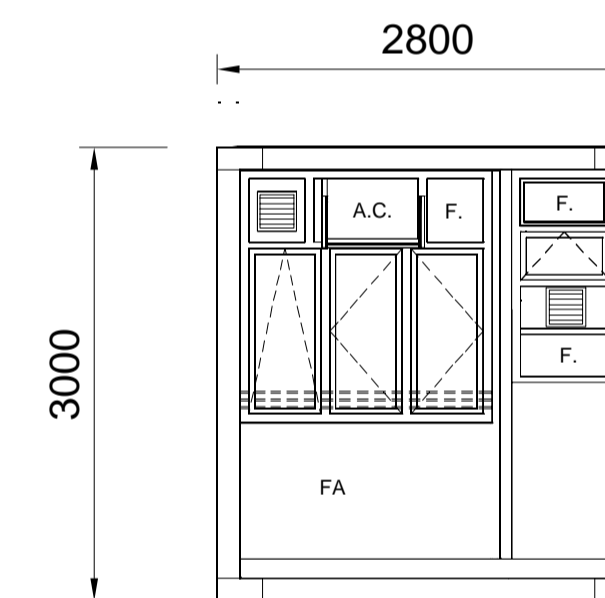

ELEVATION B

LEGEND:

 INSPECTION HATCH PANEL

B.D. REF.

F.S.D. REF.

- NOTES:
- DO NOT SCALE THIS DRAWING;
  - FIGURED DIMENSIONS ARE TO BE FOLLOWED;
  - READ THIS DRAWING IN CONJUNCTION WITH THE ARCHITECTS SPECIFICATION & CONDITION OF CONTRACT;
  - THIS DRAWING SHALL NOT BE USED FOR CONSTRUCTION PURPOSES UNLESS OTHERWISE CERTIFIED;
  - THIS DRAWING AND DESIGN ARE COPYRIGHT AND NO PORTION MAY BE REPRODUCED WITHOUT THE WRITTEN PERMISSION OF THE ARCHITECTS.

REV.	DATE	DESCRIPTION

MIC SUPPLIER

 **聯力建築有限公司**  
Unistress Building Construction Ltd.

10/F, Sai Ying Industrial Building, 1 Yuk Yat Street, To Kwa Wan, Kowloon, Hong Kong  
Tel: (852) 2388 6062 Fax: (852) 2388 6076 E-Mail: ubc@unistress.hk

ARCHITECT

**OIYN LIMITED**  
FOR ARCHITECTS & ASSOCIATES

3/F, BLOCK A, CHEUNG FAT FACTORY BUILDING, NO.265-271 UN CHAU STREET, KLN  
TEL: 3489-1992 FAX: 3020-9409

STRUCTURAL ENGINEER

**WILSON & ASSOCIATES LIMITED**

ROOM 1805, NEW TECH PLAZA, 34 TAI YAU STREET TEL: 3619-0932 FAX: 3619-0931

BUILDING SERVICES ENGINEER

AP

**FUNG BRIAN PAK YAN**  
Authorized Person

RSE

PROJECT:

PROPOSED 4 STOREY STEEL MIC  
RESIDENTIAL DEVELOPMENT  
(MODEL NO.: MIC-STEEL 02 (KHW))

DRAWING TITLE:

MODULE NUMBER TYPE 01, 01R, 02 & 02R

DRAWN BY KP	SCALE 1:100 (A3)
CHECKED BY BF	DATE 2020.09.29
JOB No. A-2014	DWG. NO. MIC-WP-01
	REVISION

BD'S OFFICIAL USE