

B.D. REF.  
F.S.D. REF.

NOTES:  
1. DO NOT SCALE THIS DRAWING;  
2. FIGURED DIMENSIONS ARE TO BE FOLLOWED;  
3. READ THIS DRAWING IN CONJUNCTION WITH THE ARCHITECTS SPECIFICATION & CONDITION OF CONTRACT;  
4. THIS DRAWING SHALL NOT BE USED FOR CONSTRUCTION PURPOSES UNLESS OTHERWISE CERTIFIED;  
5. THIS DRAWING AND DESIGN ARE SUBJECT TO COPYRIGHT AND NO PORTION MAY BE REPRODUCED WITHOUT THE WRITTEN PERMISSION OF THE ARCHITECTS.

REV.	DATE	DESCRIPTION



ARCHITECT  
**OIYN LIMITED**  
FOR ARCHITECTS & ASSOCIATES  
5/F., BLOCK A, CHEONG FAT FACTORY BUILDING, NO.265-271 UN CHAU STREET, KUN  
TEL:3480-1992 FAX:3520-9428

STRUCTURAL ENGINEER  
**WILSON & ASSOCIATES LIMITED**  
ROOM 1805, NEW TECH PLAZA, 34 TAI YAU STREET TEL:3619-0932 FAX:3619-0931

AP  
PUNG BRYAN PAK YAN  
Authorized Person


RSE

PROJECT:  
**MODULAR INTEGRATED CONSTRUCTION (MIC) SYSTEM:  
( Module No.: MIC-RC 01 )**


DRAWING TITLE:  
**Typical Module Plans  
Type: A1, A2, A3, D1, D2, D3  
B1, B2, B3, C1, C2, C3**

DRAWN BY KP	SCALE 1:50 (A1)
CHECKED BY BF	DATE 2020.10.28
JOB No. A1910C	DWG.NO. WP-01
	REVISION -

BD'S OFFICAL USE

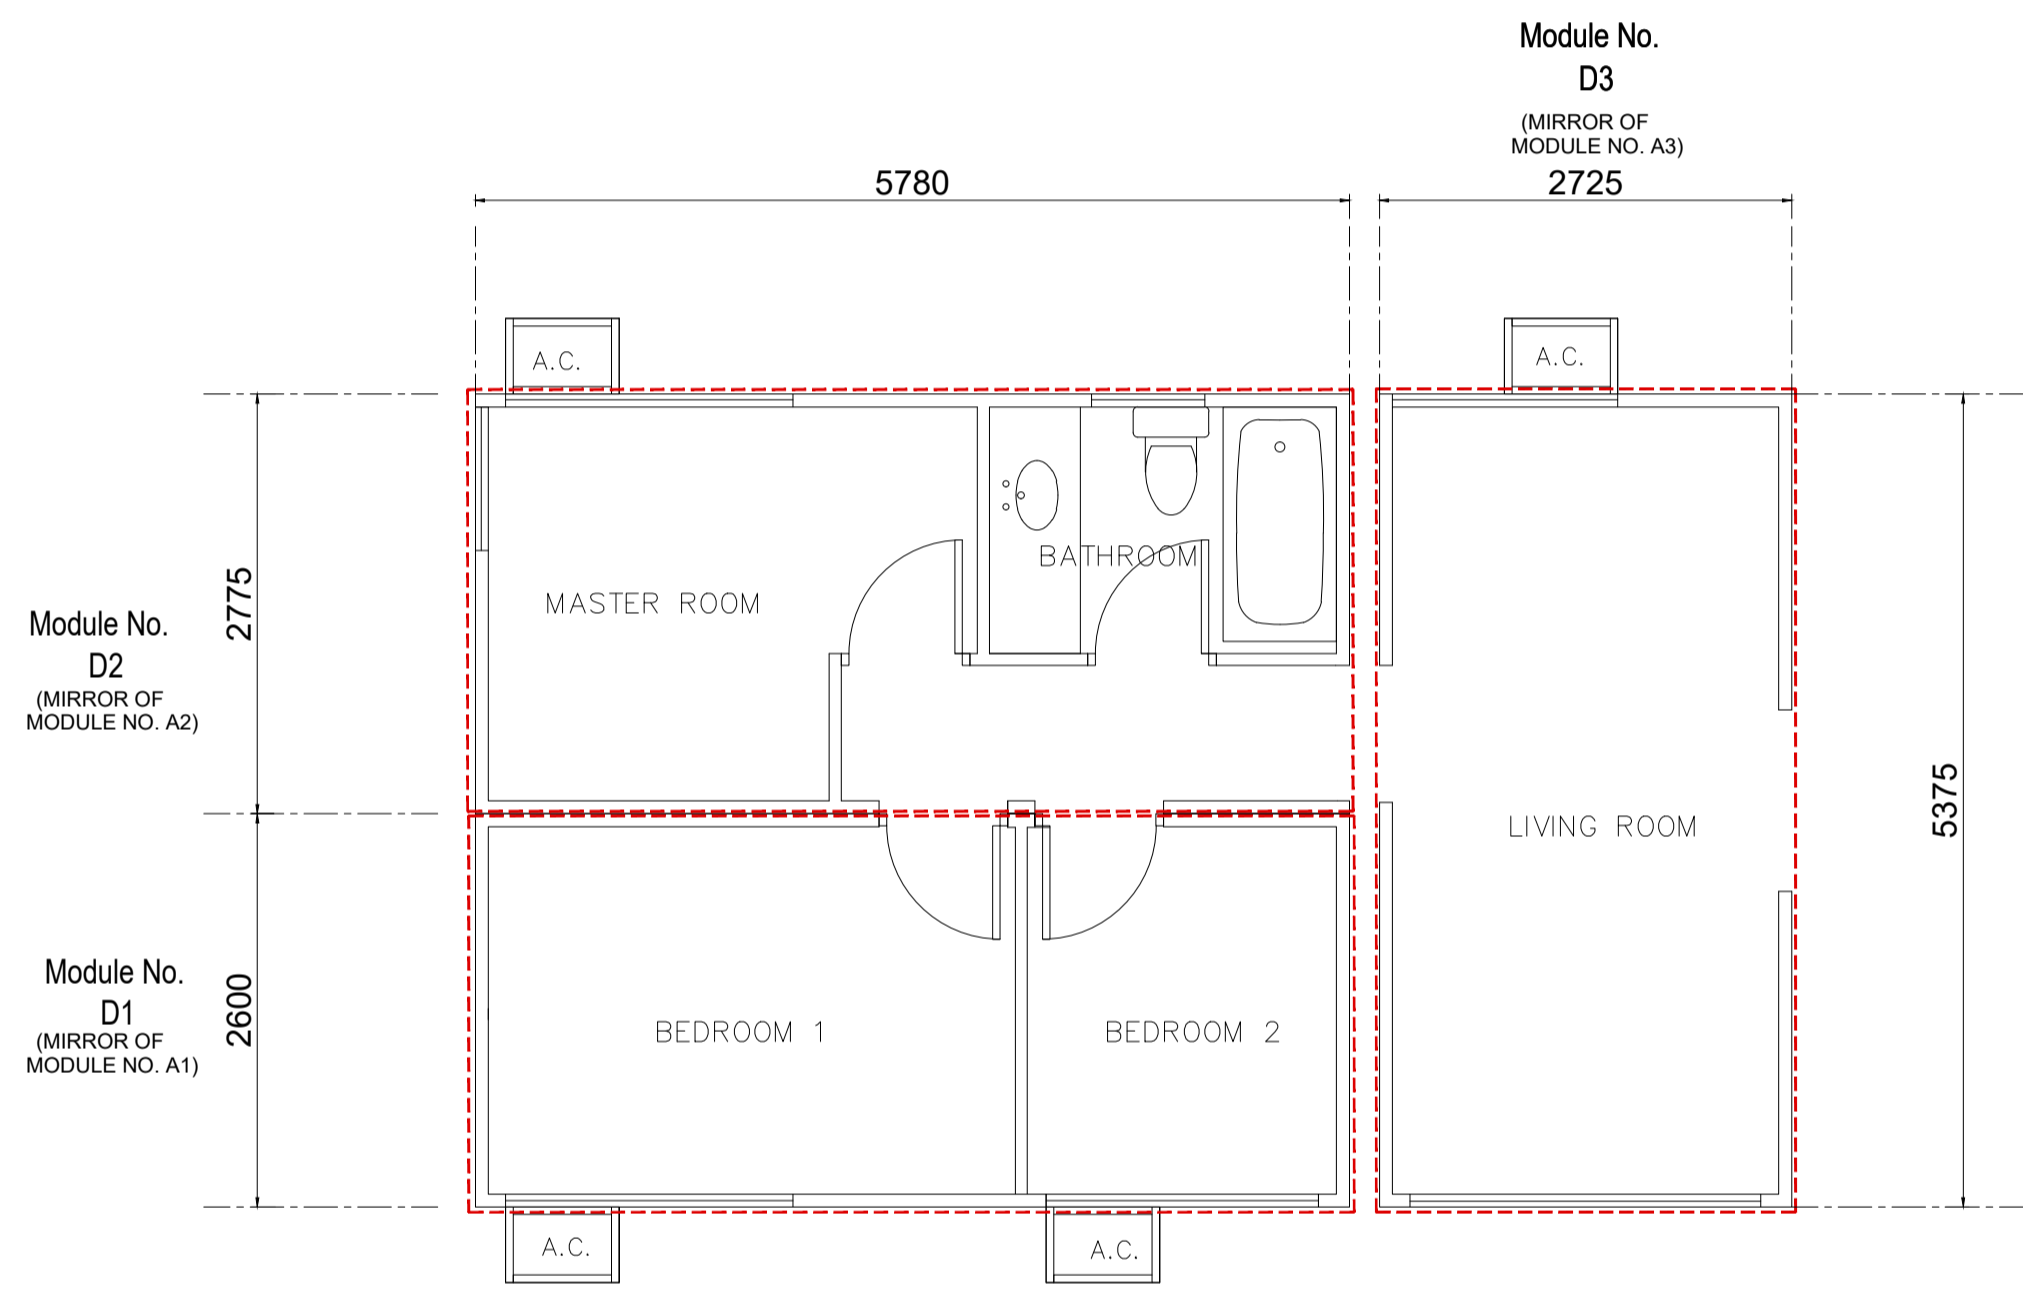

TYPICAL MODULE PLAN  
(FLAT TYPE A/ FLAT TYPE AR)

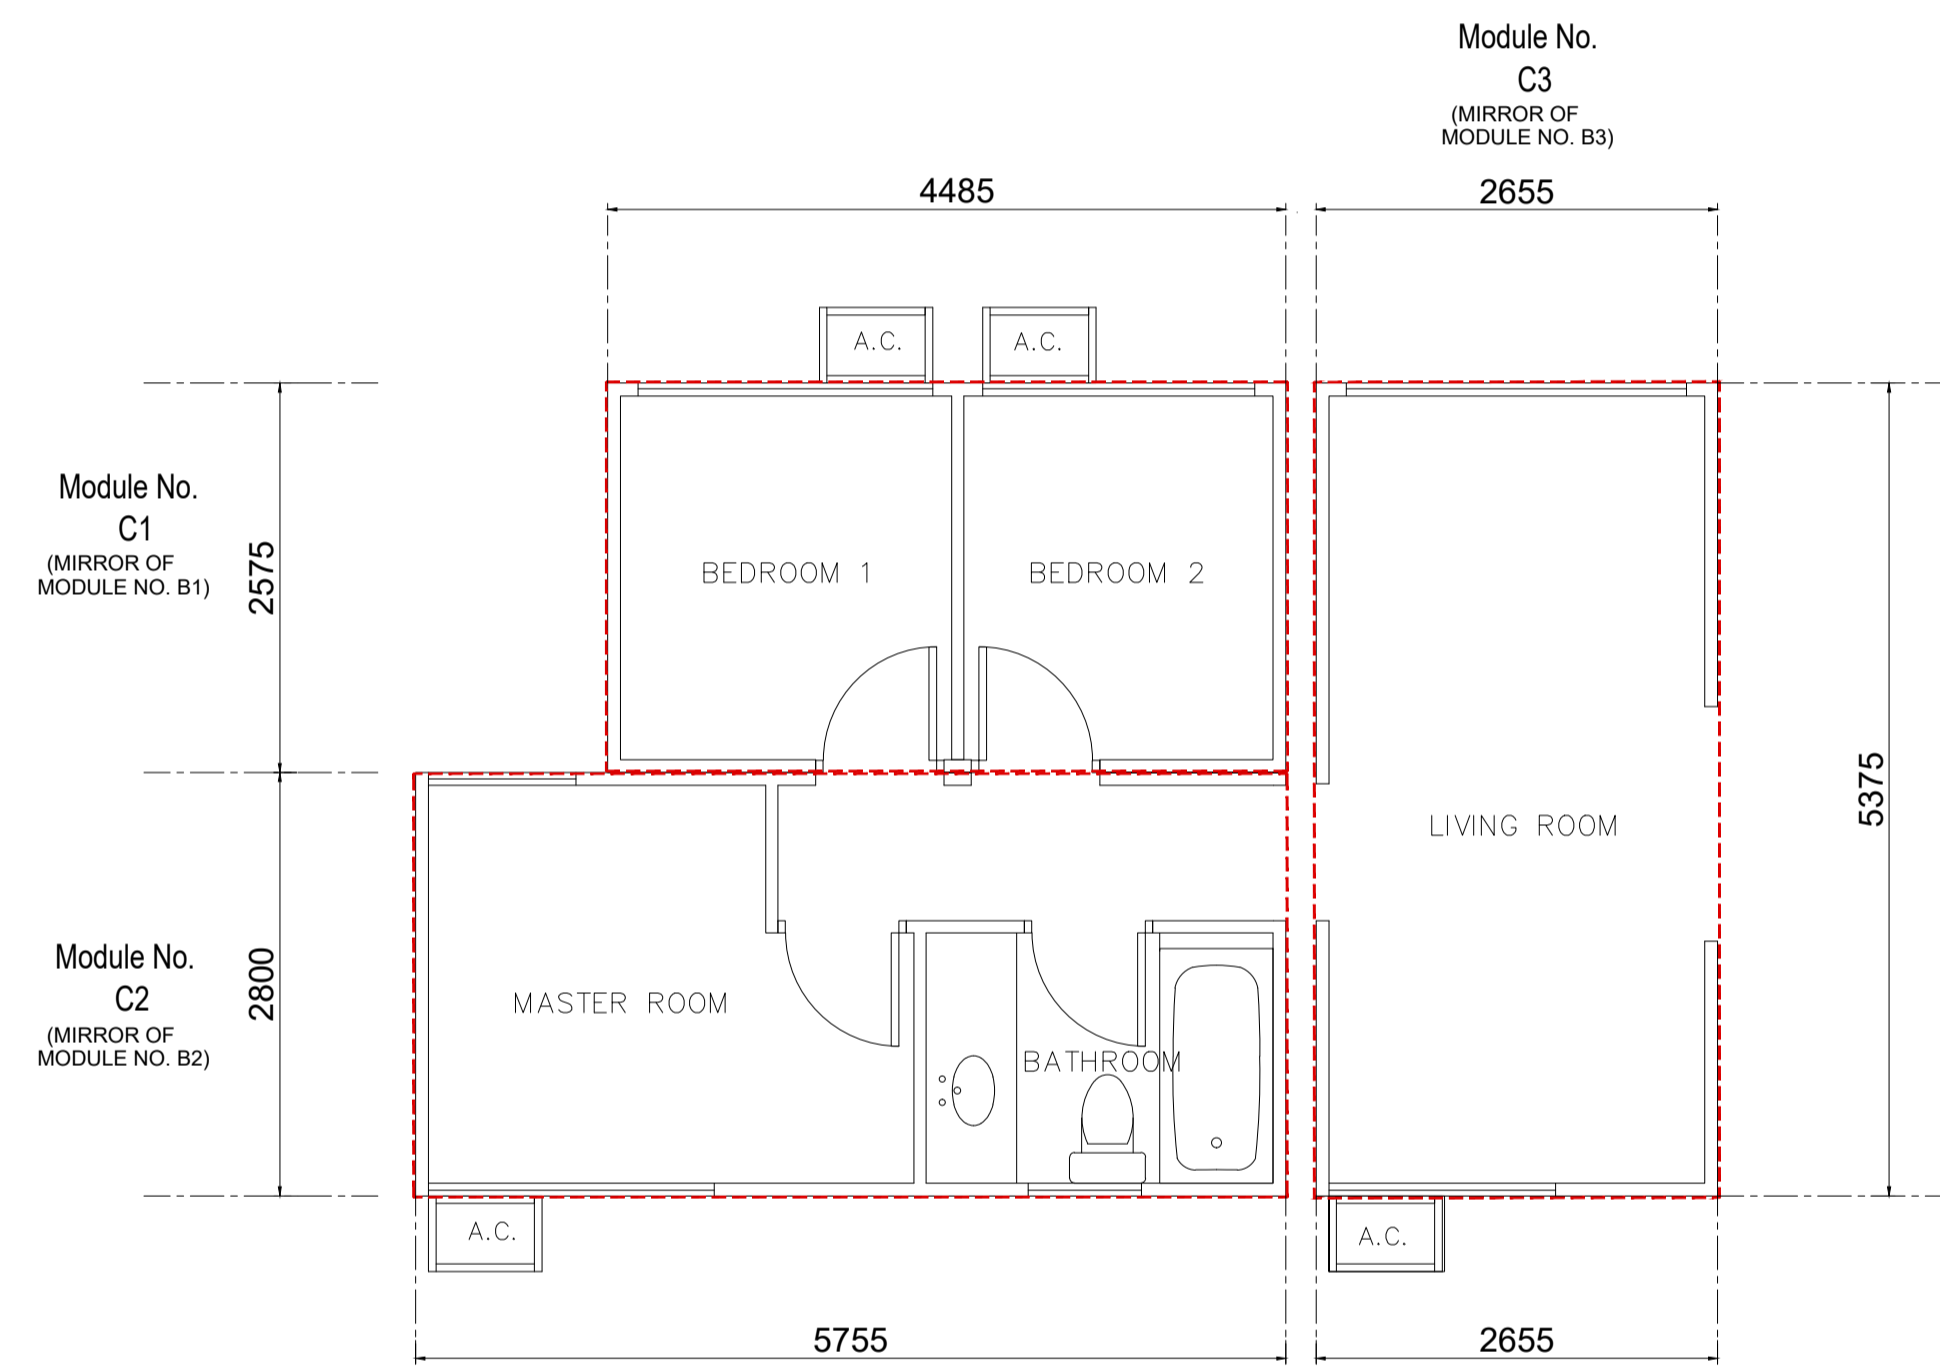

TYPICAL MODULE PLAN  
(FLAT TYPE B/ FLAT TYPE BR)