





B.D. REF. BD/MIC/210402		
F.S.D. REF.		
NOTES: 1. DO NOT SCALE THIS DRAWING. 2. FIGURED DIMENSIONS ARE TO BE FOLLOWED; 3. READ THIS DRAWING IN CONJUNCTION WITH THE ARCHITECTS SPECIFICATION & CONDITION OF CONTRACT; 4. THIS DRAWING SHALL NOT BE USED FOR CONSTRUCTION PURPOSES UNLESS OTHERWISE CERTIFIED; 5. THIS DRAWING AND DESIGN ARE COPYRIGHT AND NO PORTION MAY BE REPRODUCED WITHOUT THE WRITTEN PERMISSION OF THE ARCHITECTS.		
REV.	DATE	DESCRIPTION
-	30-11-2022	SIMPLIFIED PLAN
MIC SUPPLIER		
 信隆工程有限公司 LONG FAITH ENGINEERING LIMITED		
ARCHITECT		
 近建築 <small>RM 2022, 2077, ENTERPRISE BLDG, 228-230 QUEEN'S RD E. HONGKONG, H. T. 3486 9978 / F. 3611 6228</small>		
STRUCTURAL ENGINEER		
Wilson & Associates Ltd 張耀新建築工程師有限公司 <small>ROOM 1207, NEW TECH PLAZA, 34 TAI YAU STREET TEL: 3619-0932 FAX: 3619-0931</small>		
BUILDING SERVICES ENGINEER		
AP		
LEUNG Kin Tak Authorized Person (AP(S)67/02)		
RSE		
CHEUNG Yiu Sun MSc, BEng, CEng, RPE, MStructE, MHKIE Registered Structural Engineer (RSE 38/06)		
PROJECT:		
MODULAR INTEGRATED CONSTRUCTION (MIC) SYSTEM: PROPOSED TRANSITION HOUSING (4 STOREYS)		
DRAWING TITLE:		
SIMPLIFIED PLAN MODULE TYPE 01 & TYPE 01R		
DRAWN BY	SCALE	
AL	1:50@A3	
CHECKED BY	DATE	
DT	30 NOV 2022	
JOB No.	DWG. NO.	REVISION
P-129	MIC-13	
BD'S OFFICAL USE		



TYPICAL MODULE PLAN
MODULE TYPE 01/ 01R

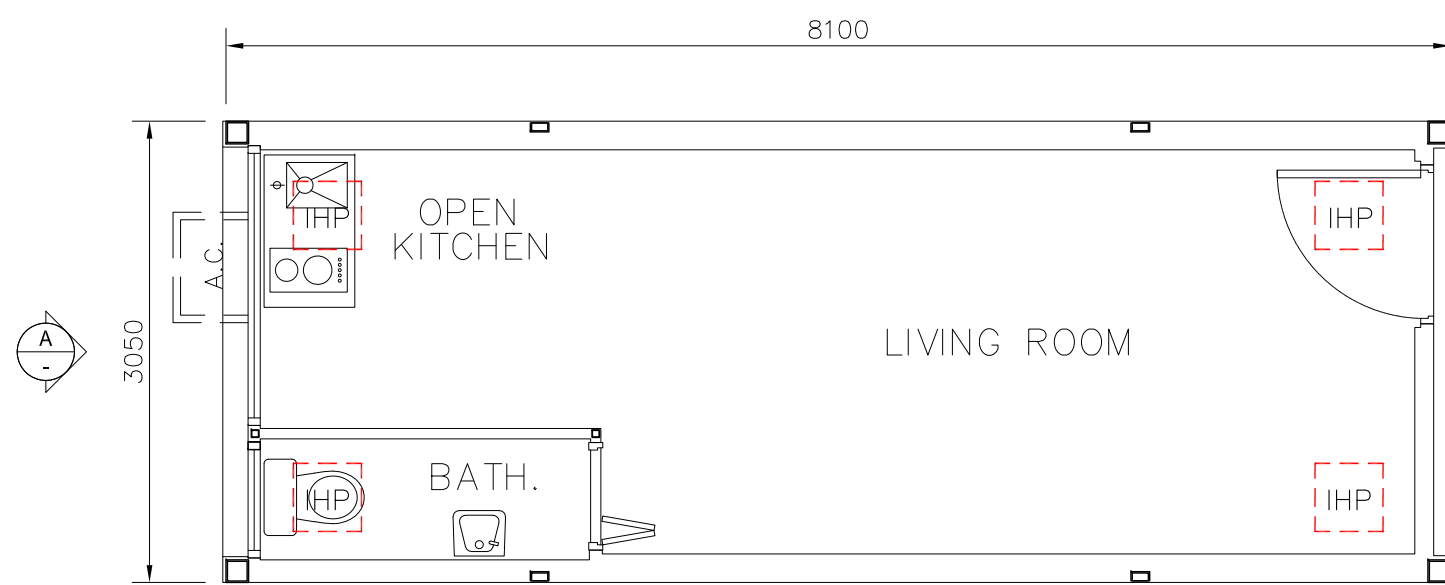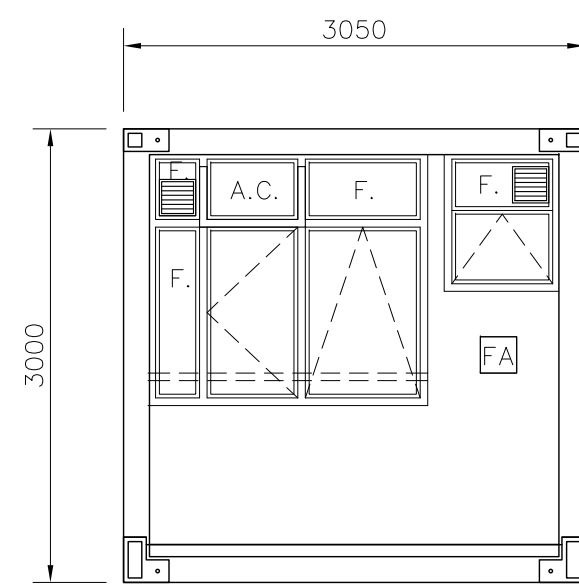

ELEVATION A

 INSPECTION HATCH PANEL