




4 TYPE A11, A12, A13, A14, A15, C5, C6, D4 (LAYOUT PLAN)

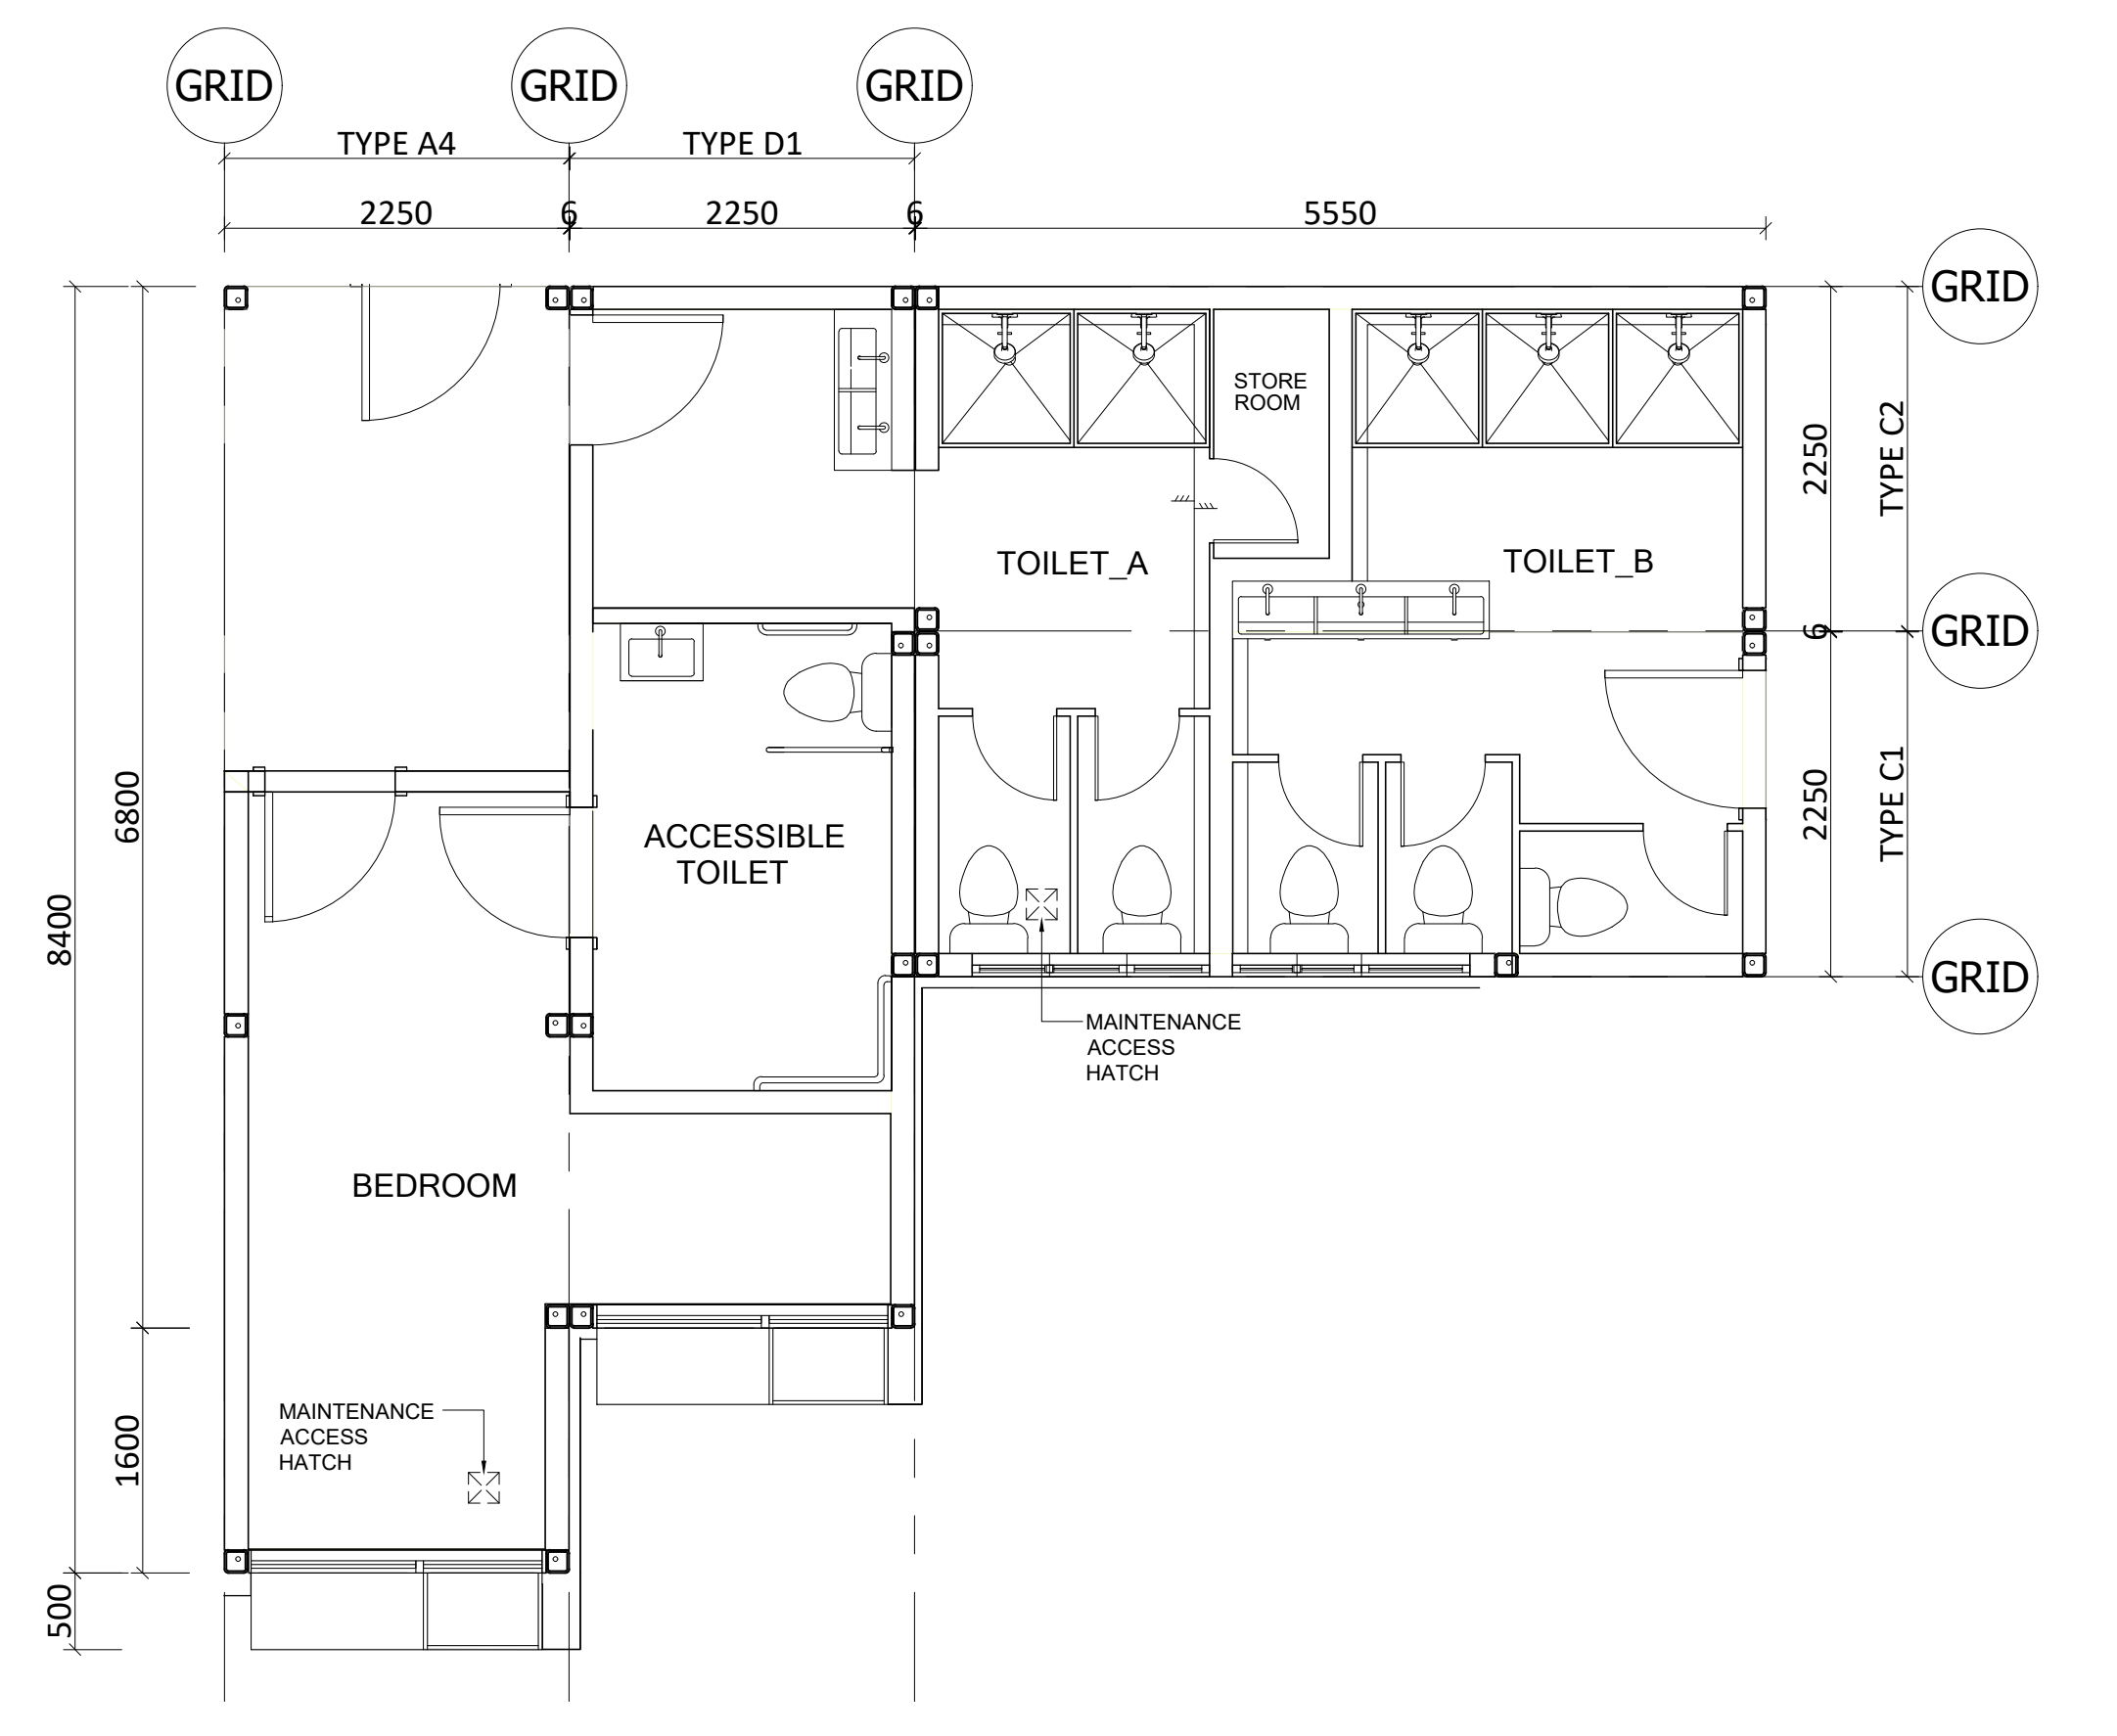

5 TYPE A4, C1, C2, D1 (LAYOUT PLAN)

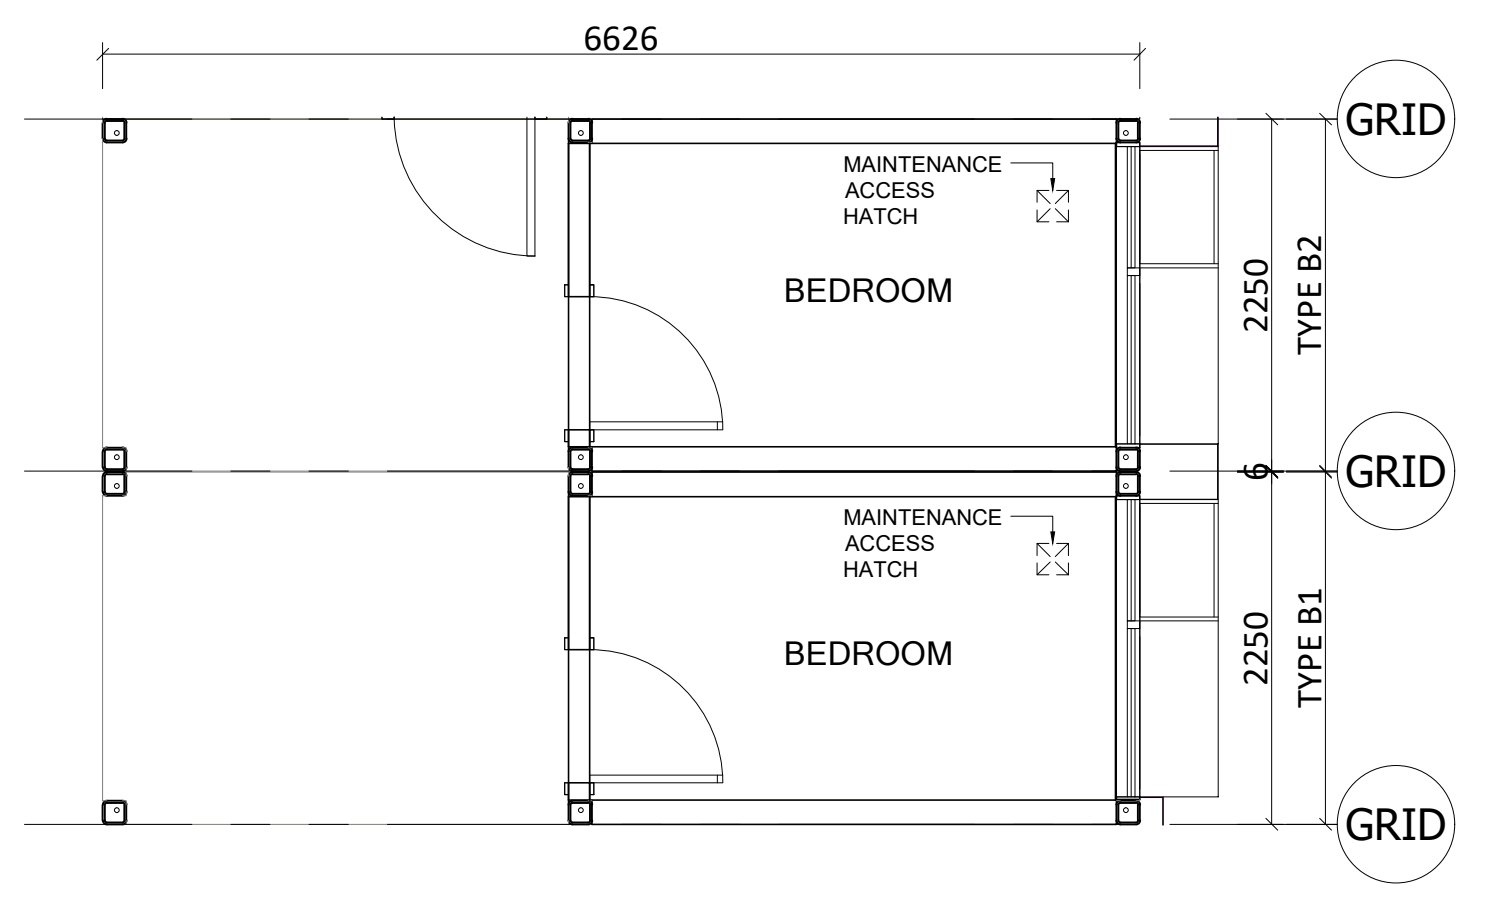

6 TYPE B1, B2 (LAYOUT PLAN)

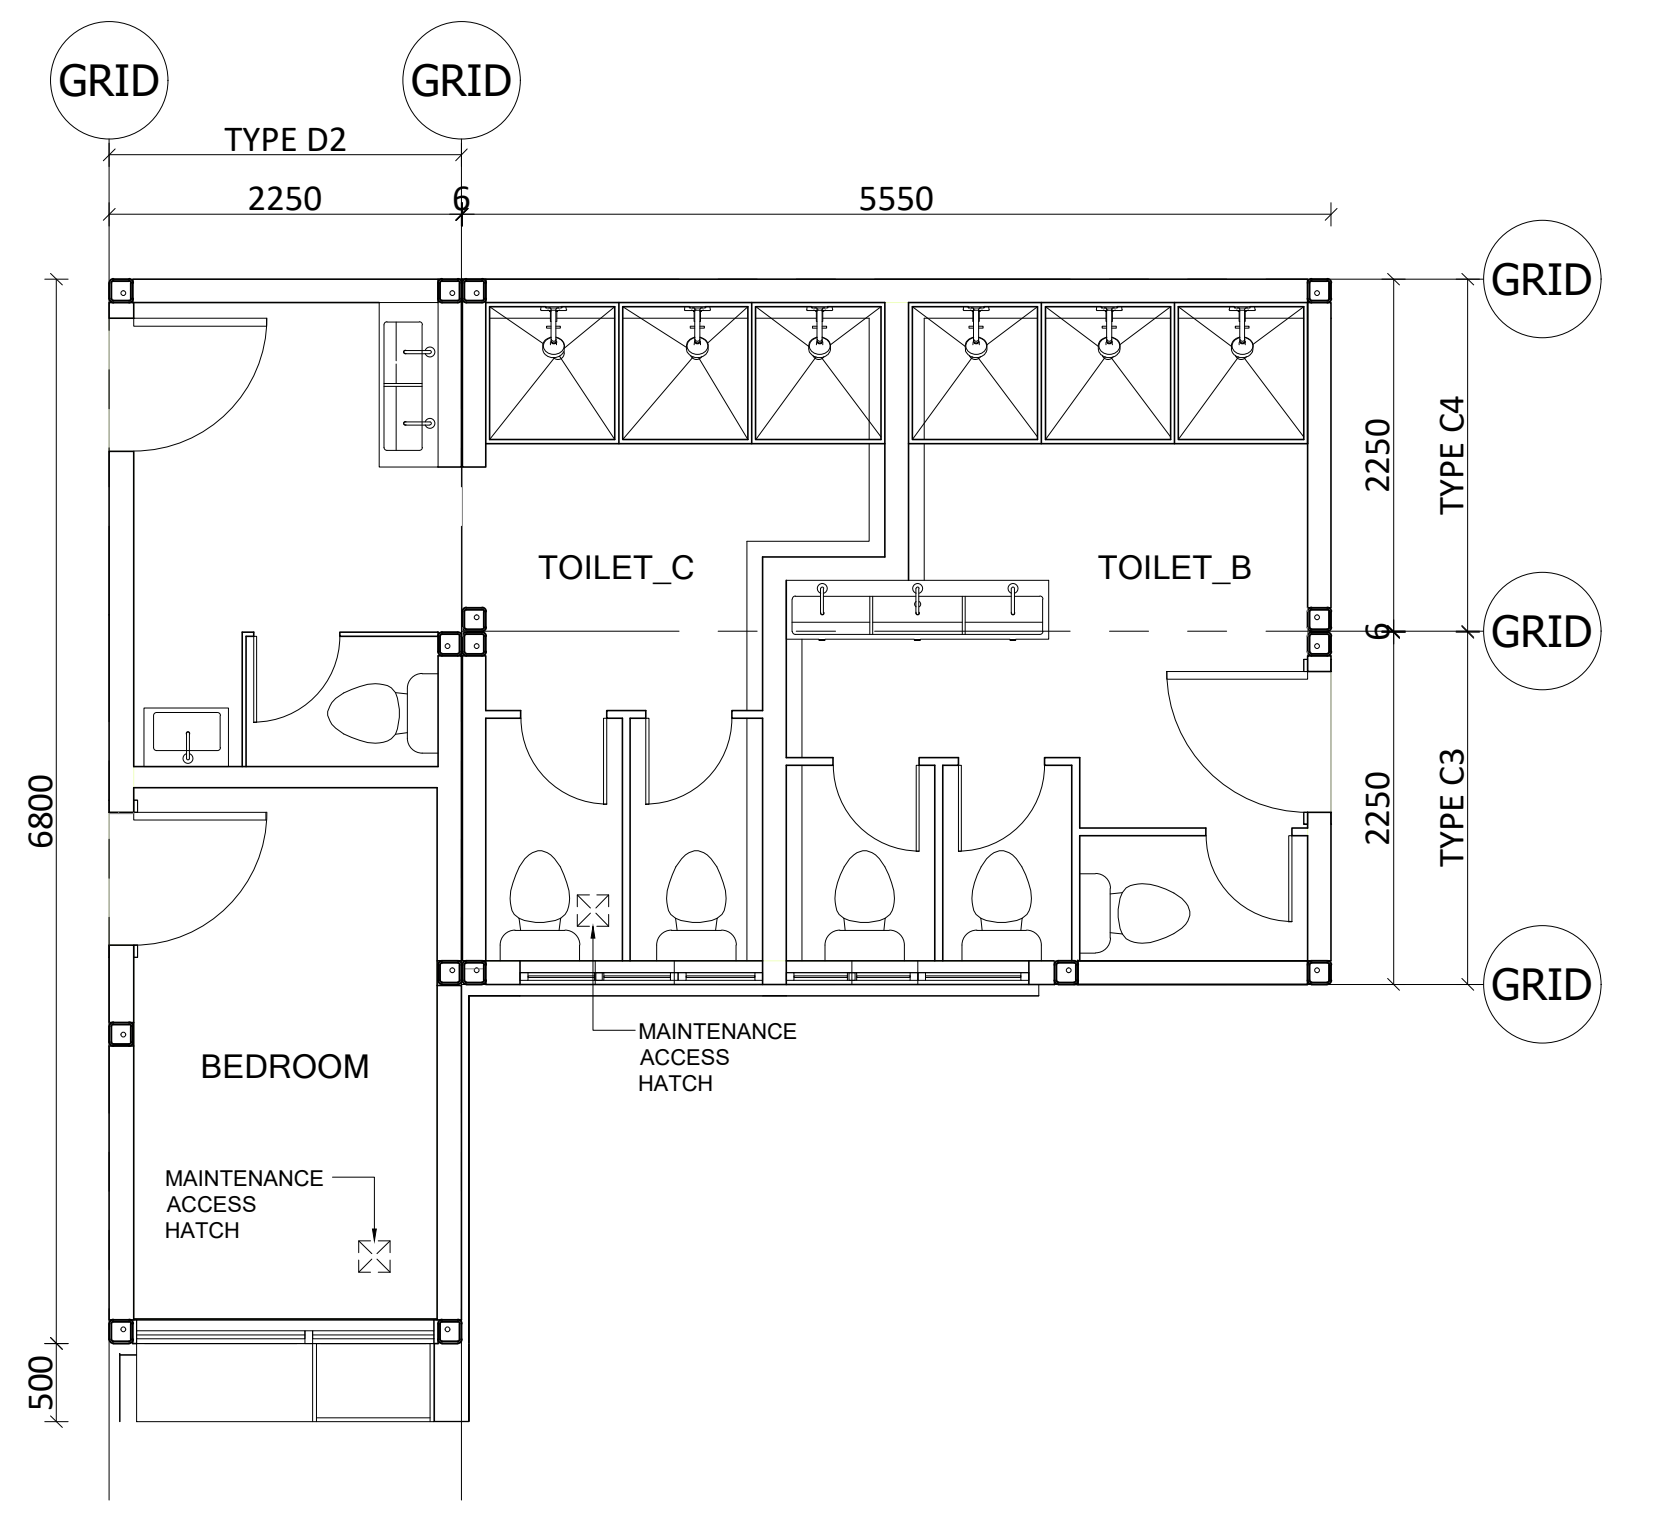


7 TYPE C3, C4, D2 (LAYOUT PLAN)

 Client THE UNIVERSITY OF HONG KONG	 Architect architecture design and research group ltd Building Services Engineer MEINHARDT	 Structural & Geotechnical Engineer, Environmental Consultant MIC System Engineering Specialist Facade Engineer (UK) MEINHARDT	 Main Contractor PaulY	 MIC Team System Owner PaulY	 MIC Architectural Consultant (HK) alda	 MIC Structural Consultant (SG) MIC Structural Consultant (HK) RAMBOLL
---	--	---	------------------------------	---------------------------------------	---	---


Rev.	Date	Description	Drawn by	Check by	Approved by

PROJECT TITLE	PROPOSED STUDENT RESIDENCES AT WONG CHUK HANG SITE AT A.I.L 468 THE UNIVERSITY OF HONG KONG
DRAWING TITLE	TYPICAL MODULES PLAN (SHEET 2)


DRAWING NO.	AM-02	REV NO.	-
SCALE	1 : 50 (A1)	PROJECT REF.	A677a
CAD REF.	AM02.dwg		

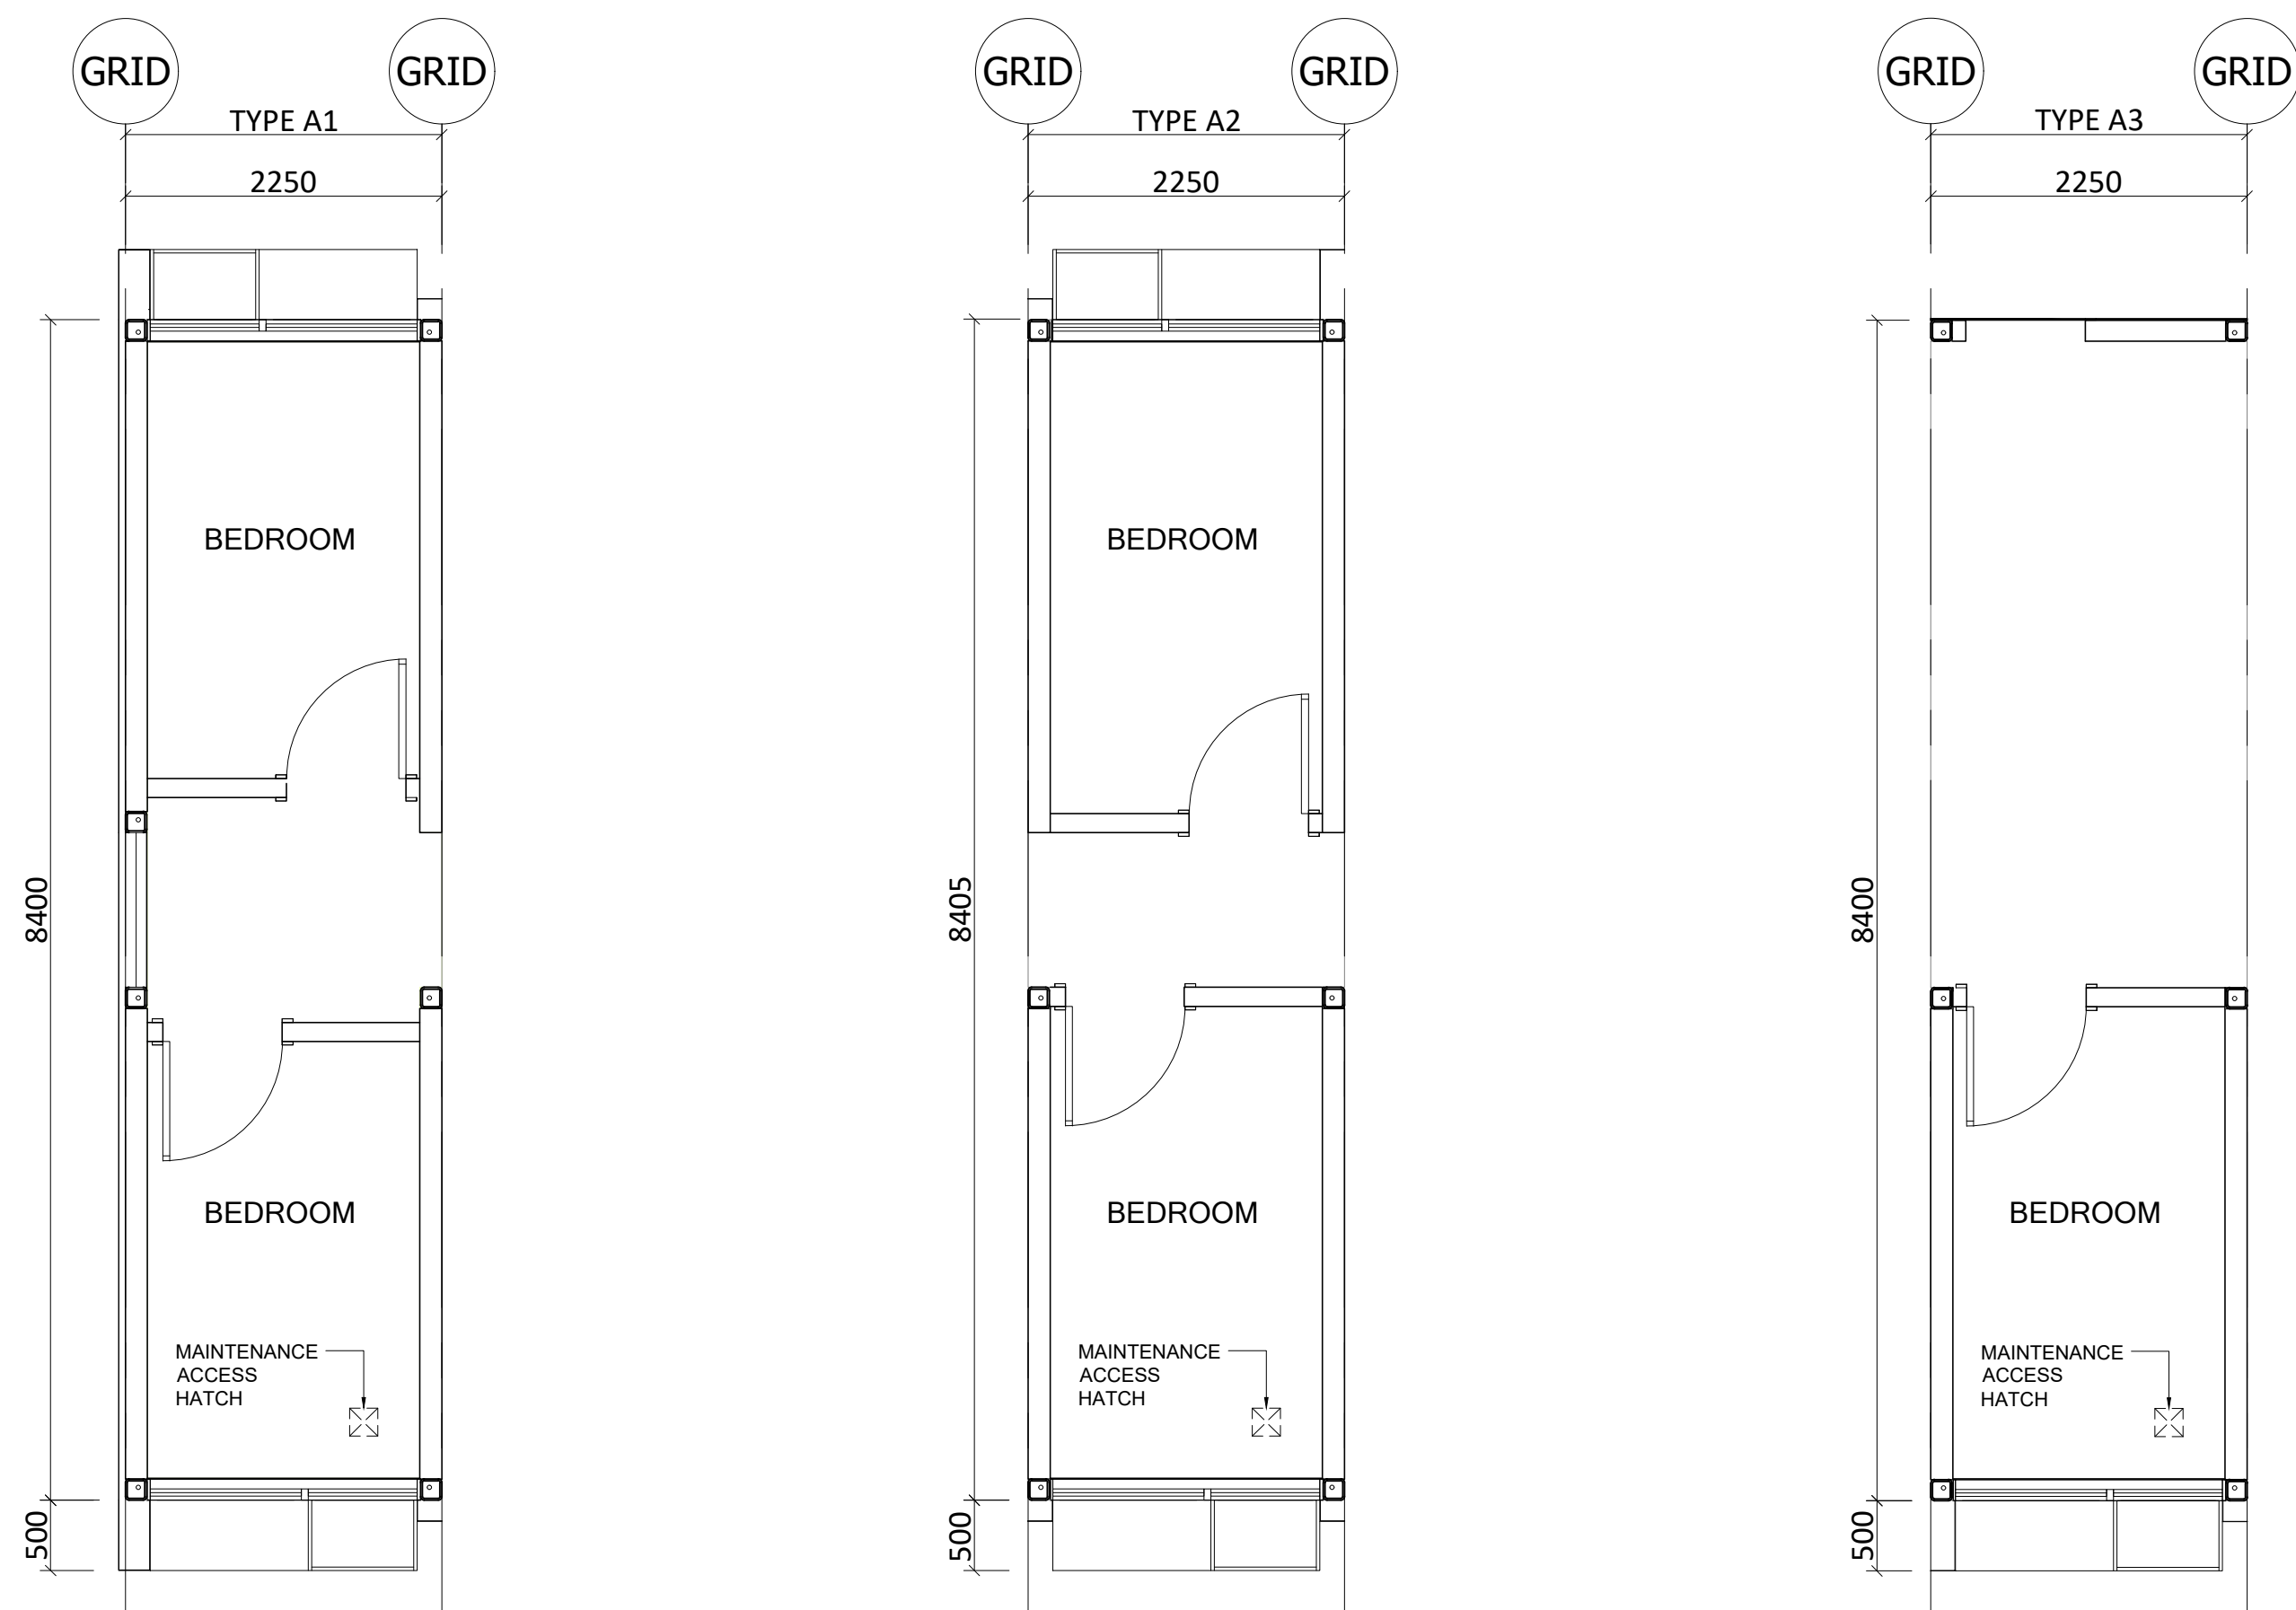

1 TYPE A1, A2, A3 (LAYOUT PLAN)

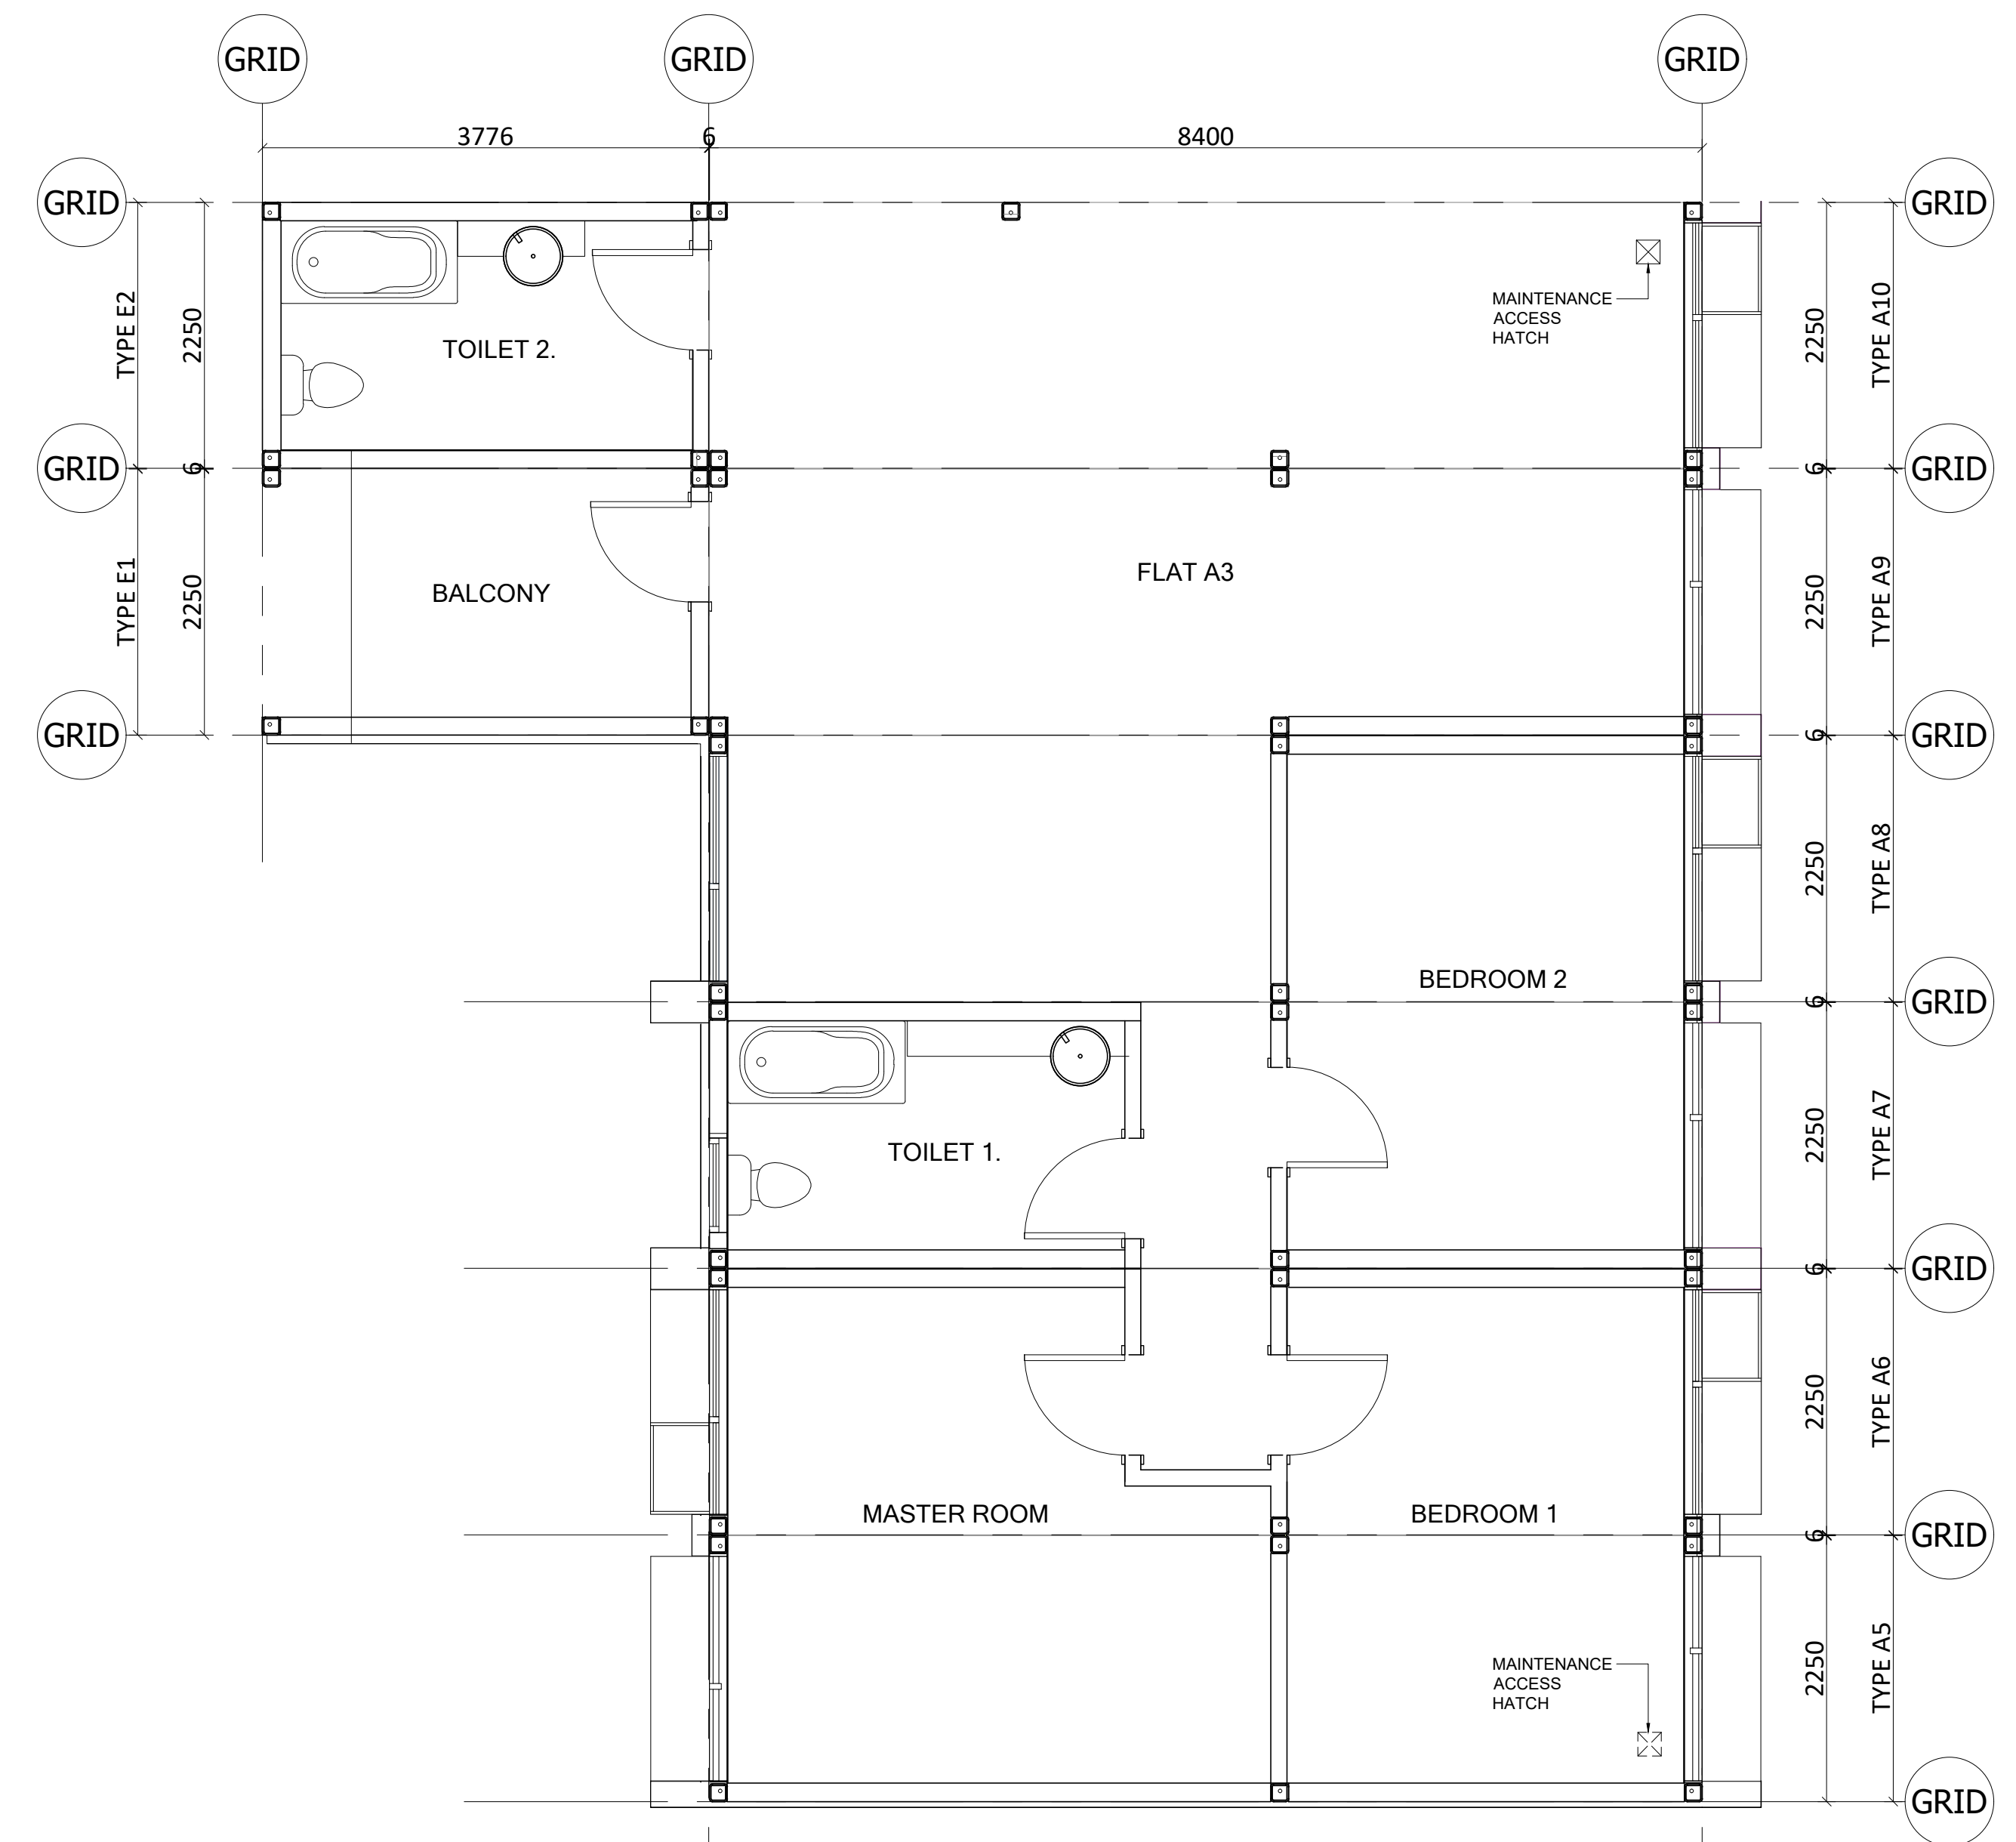

3 TYPE A5, A6, A7, A8, A9, A10, E1, E2 (LAYOUT PLAN)

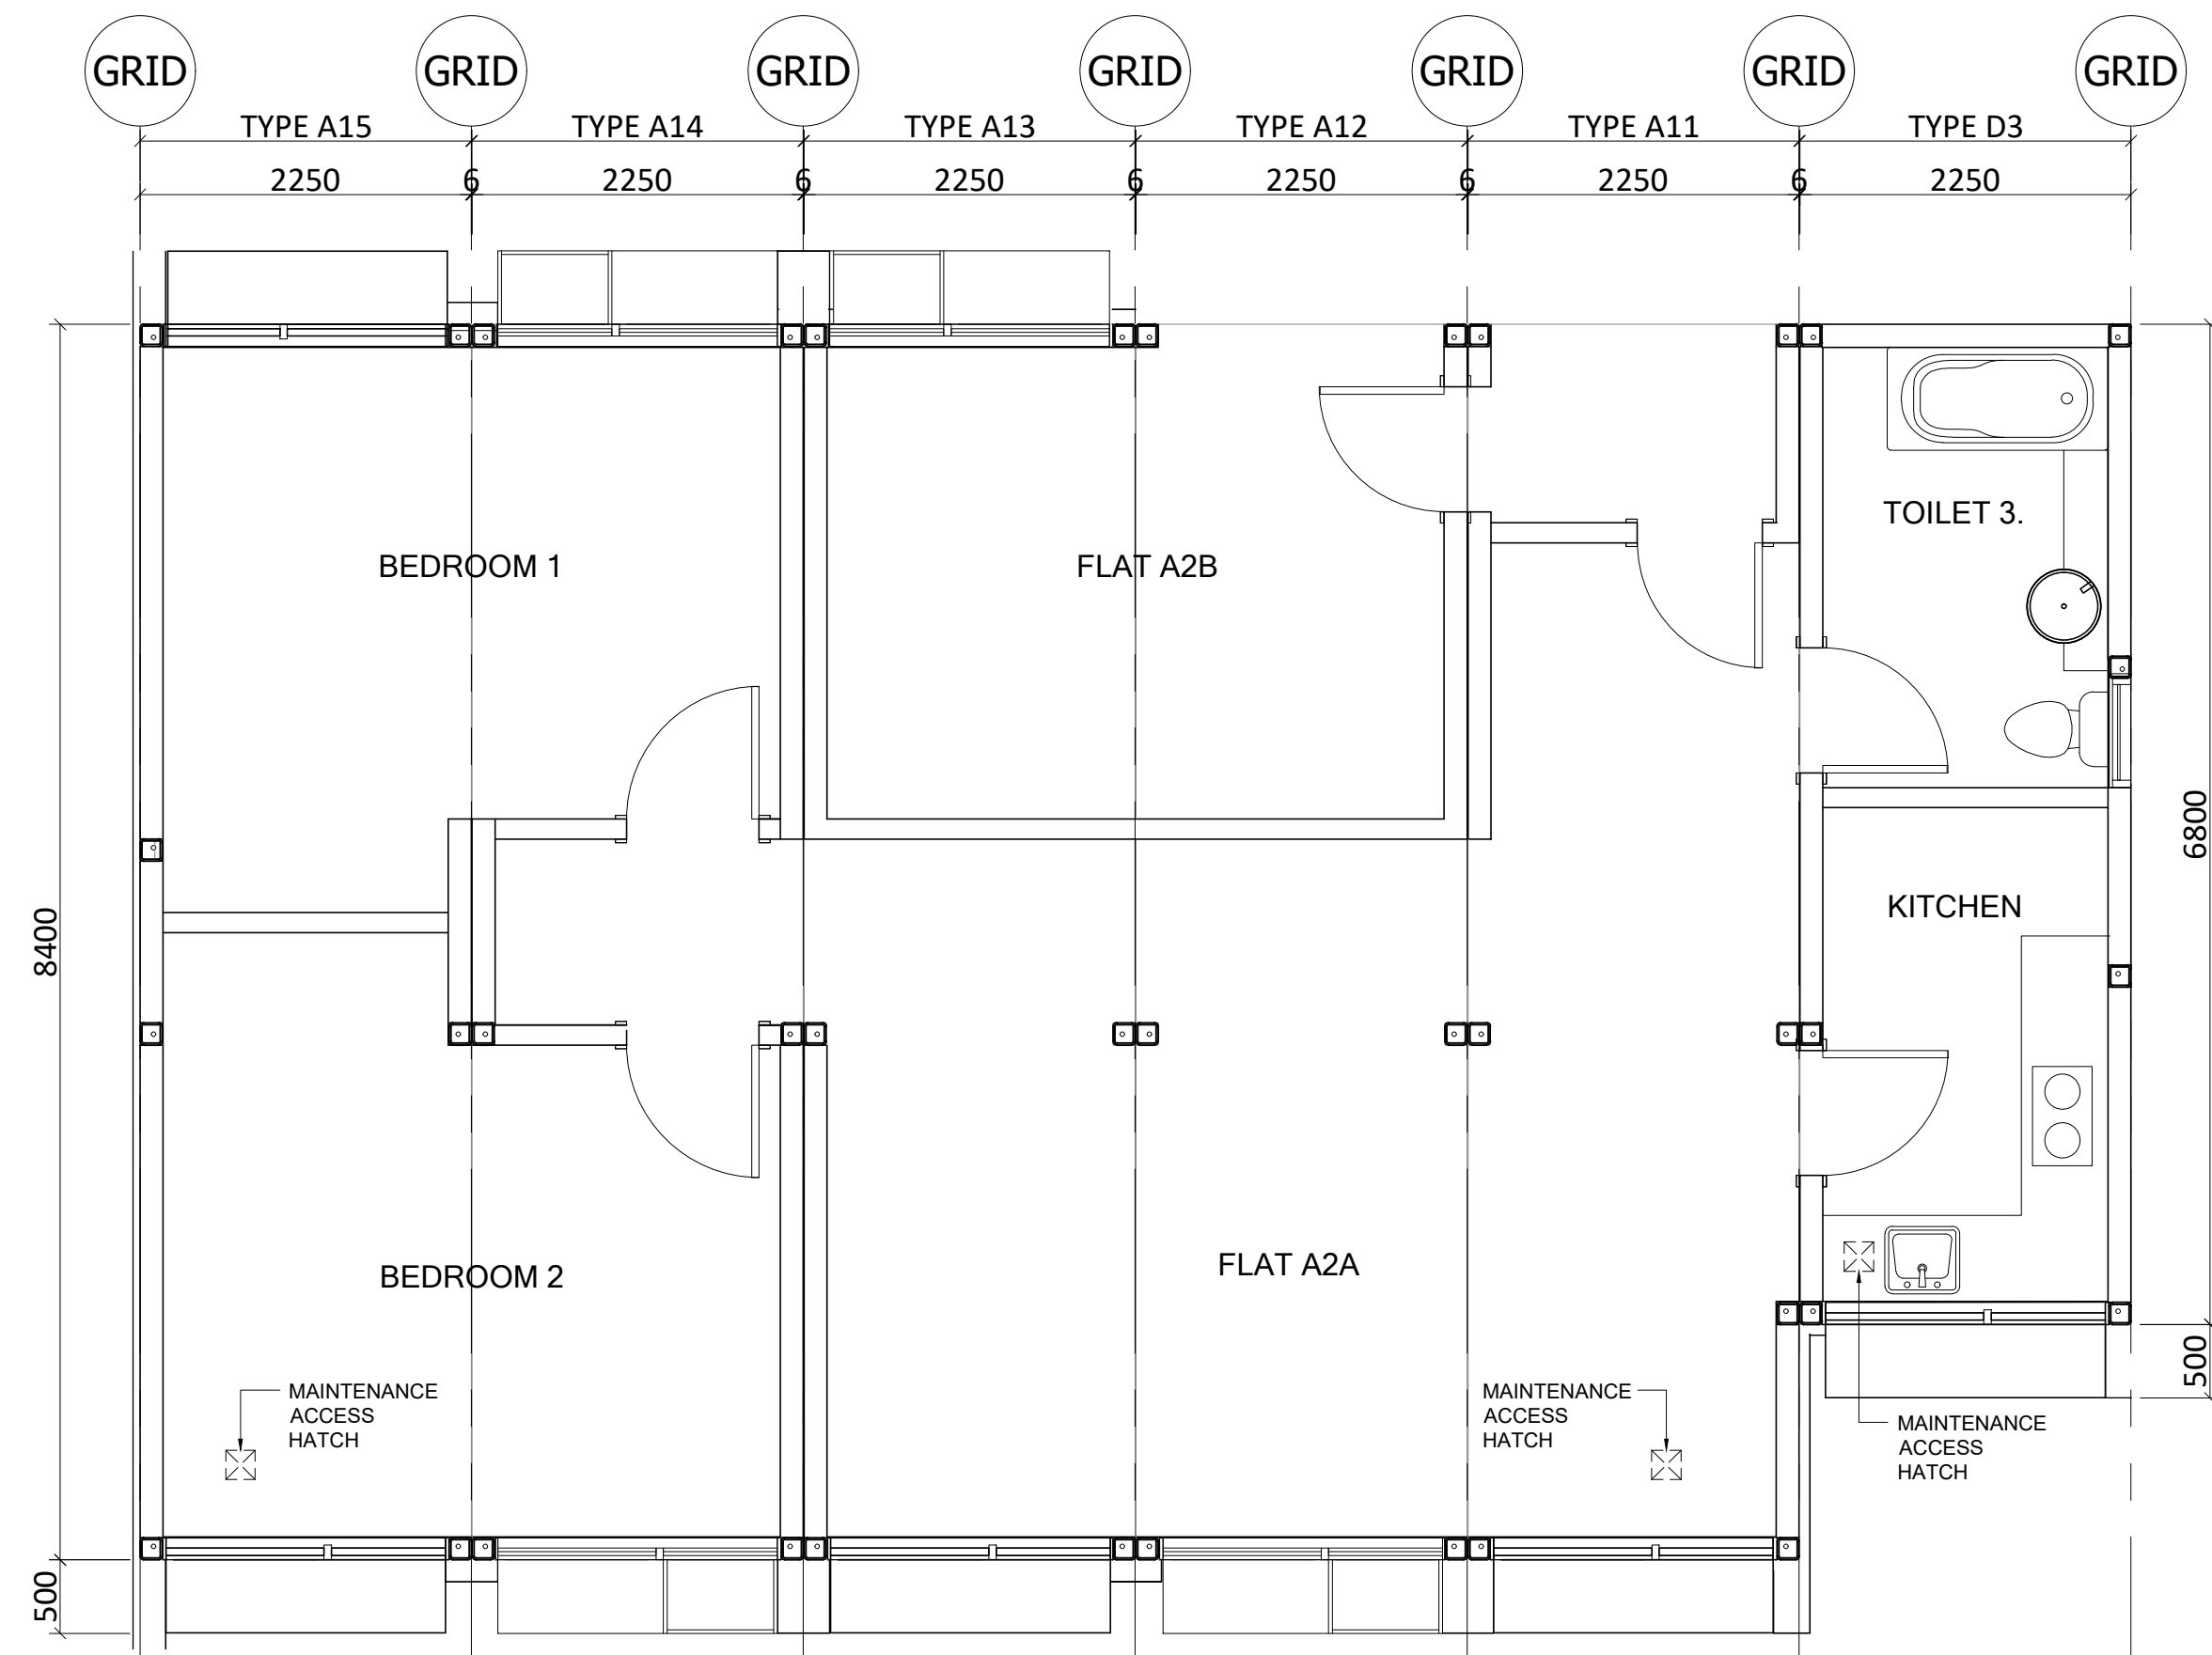

2 TYPE A11, A12, A13, A14, A15, D3 (LAYOUT PLAN)

<p>Client THE UNIVERSITY OF HONG KONG</p>	<p>Architect AD+RG architecture design and research group ltd</p>	<p>Structural &amp; Geotechnical Engineer, Environmental Consultant AECOM MIC System Engineering Specialist Facade Engineer (UK)</p>	<p>Main Contractor PaulY</p>	<p>MIC Team System Owner PaulY</p>	<p>MIC Architectural Consultant alda MIC Architectural Consultant (HK)</p>	<p>MIC Structural Consultant (SG) RAMBOLL MIC Structural Consultant (HK)</p>	<p>MIC Architectural Consultant (HK) LWK +PARTNERS</p>	<p>MIC Structural Consultant (HK) WSP</p>
---	---	--	----------------------------------	--	--	--	--	---

Rev.	Date	Description	Drawn by	Check by	Approved by

PROJECT TITLE PROPOSED STUDENT RESIDENCES  
AT WONG CHUK HANG SITE AT A.I.L  
468 THE UNIVERSITY OF HONG KONG

DRAWING TITLE TYPICAL MODULES PLAN (SHEET 1)

DRAWING NO. AM-01 REV NO. -

SCALE 1 : 50 (A1)

PROJECT REF. A677a

CAD REF. AM01.dwg