




**TYPICAL MODULE PLAN**  
Module No.: Type A1 & B1 & Type A1R & B1R (MIRRORED)



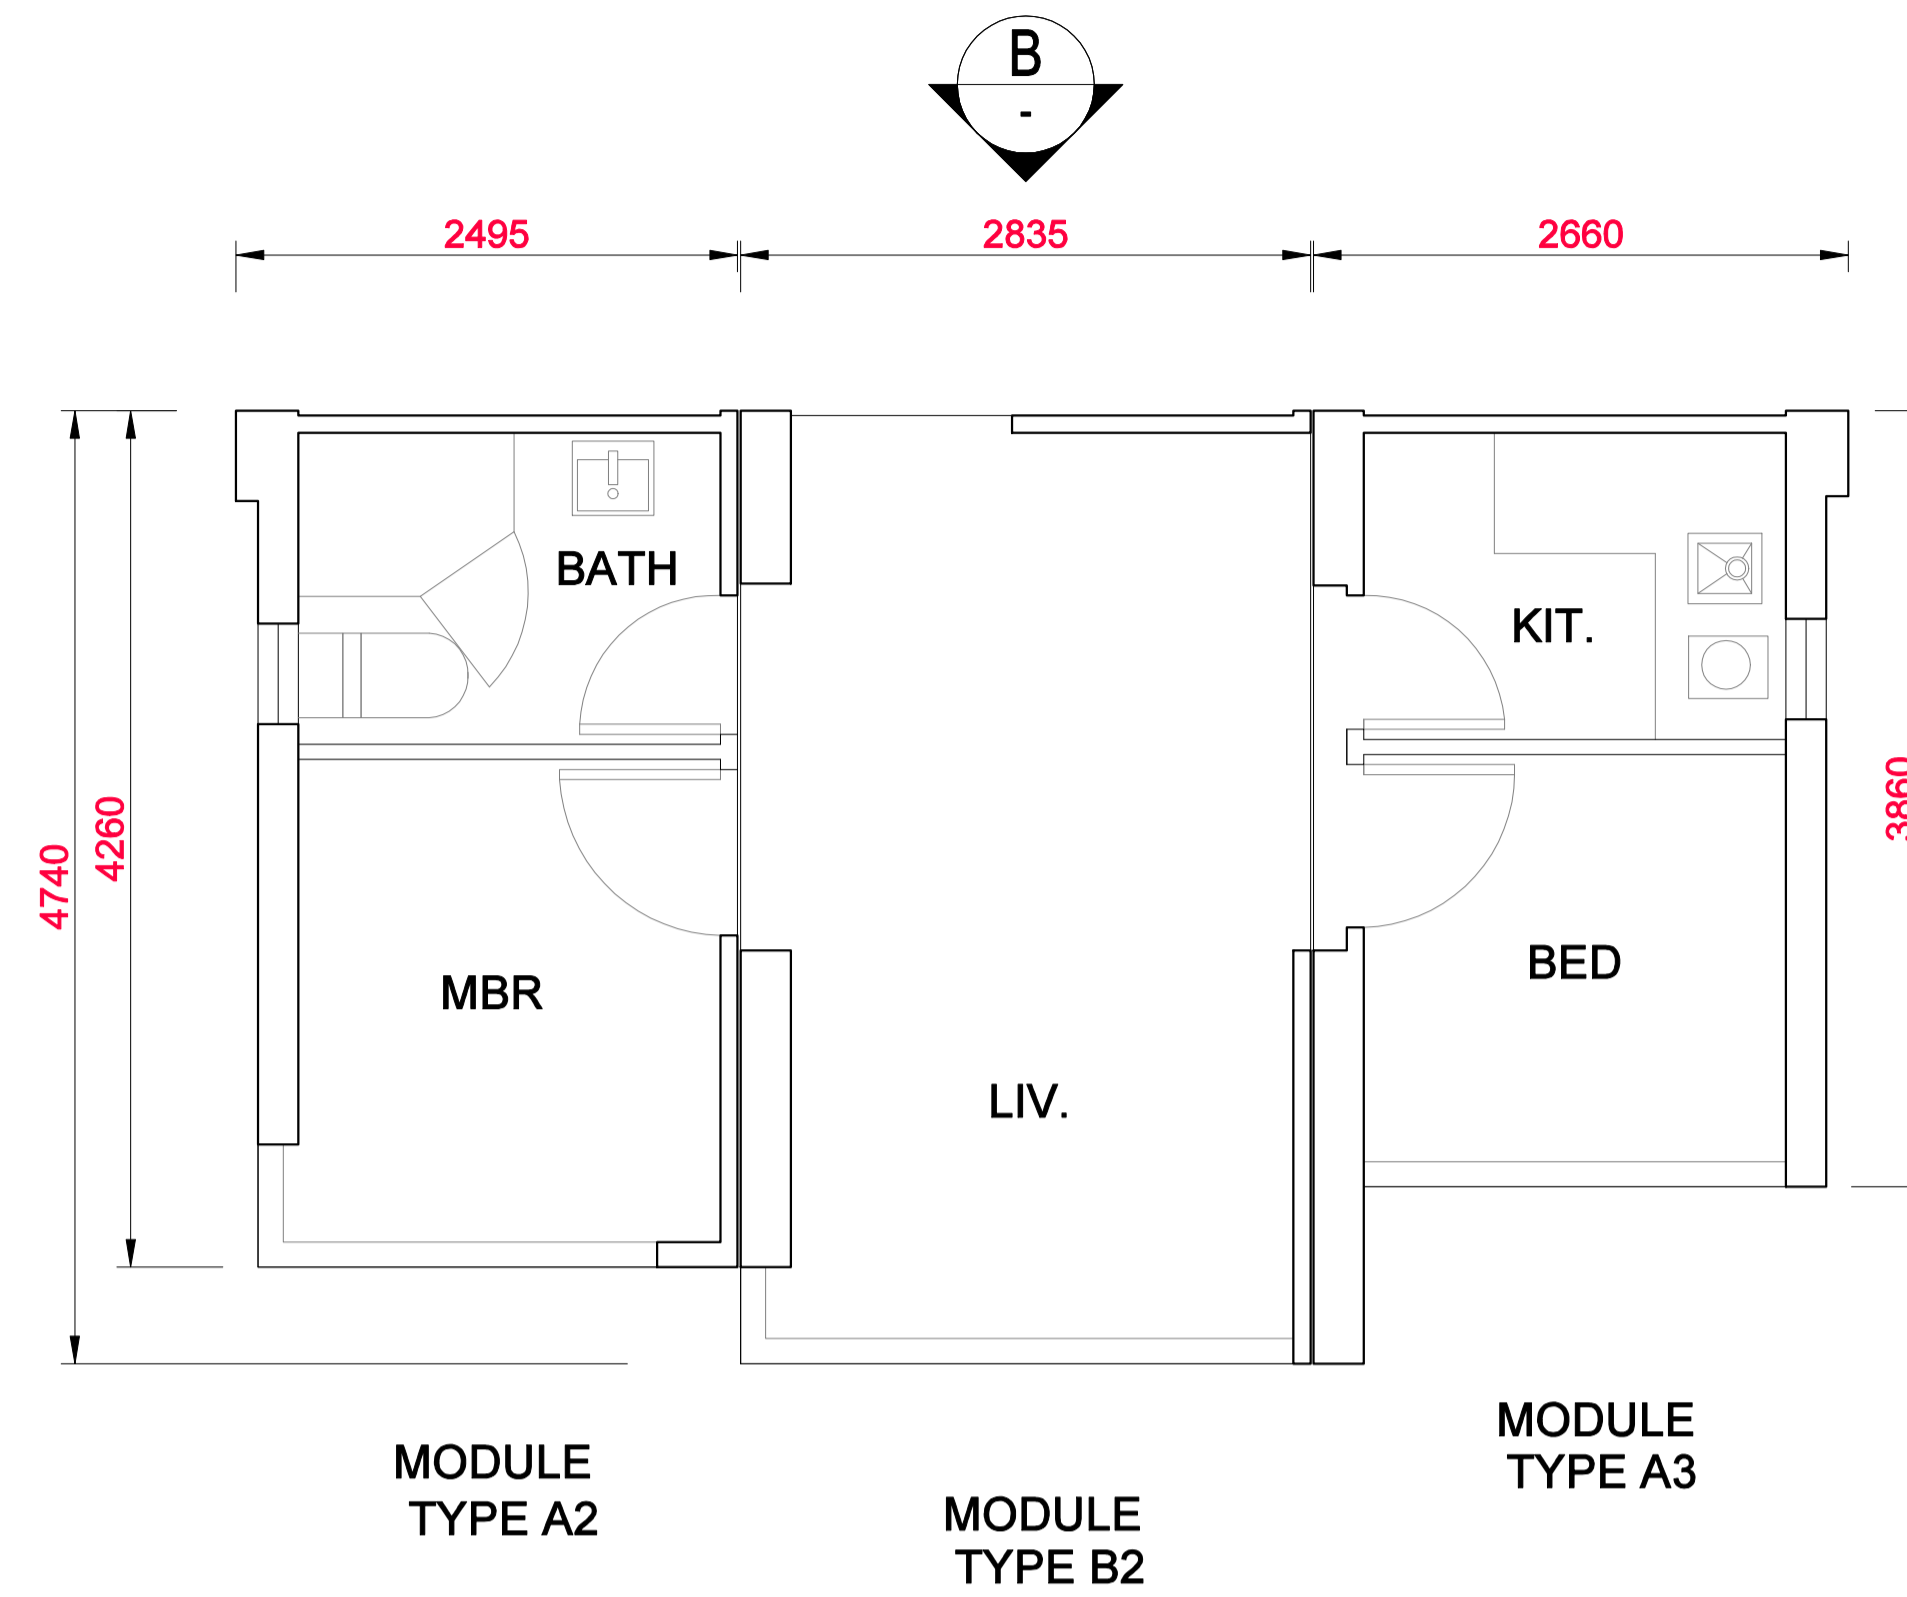

**TYPICAL MODULE PLAN**  
Module No.: Type A2 & B2 & A3

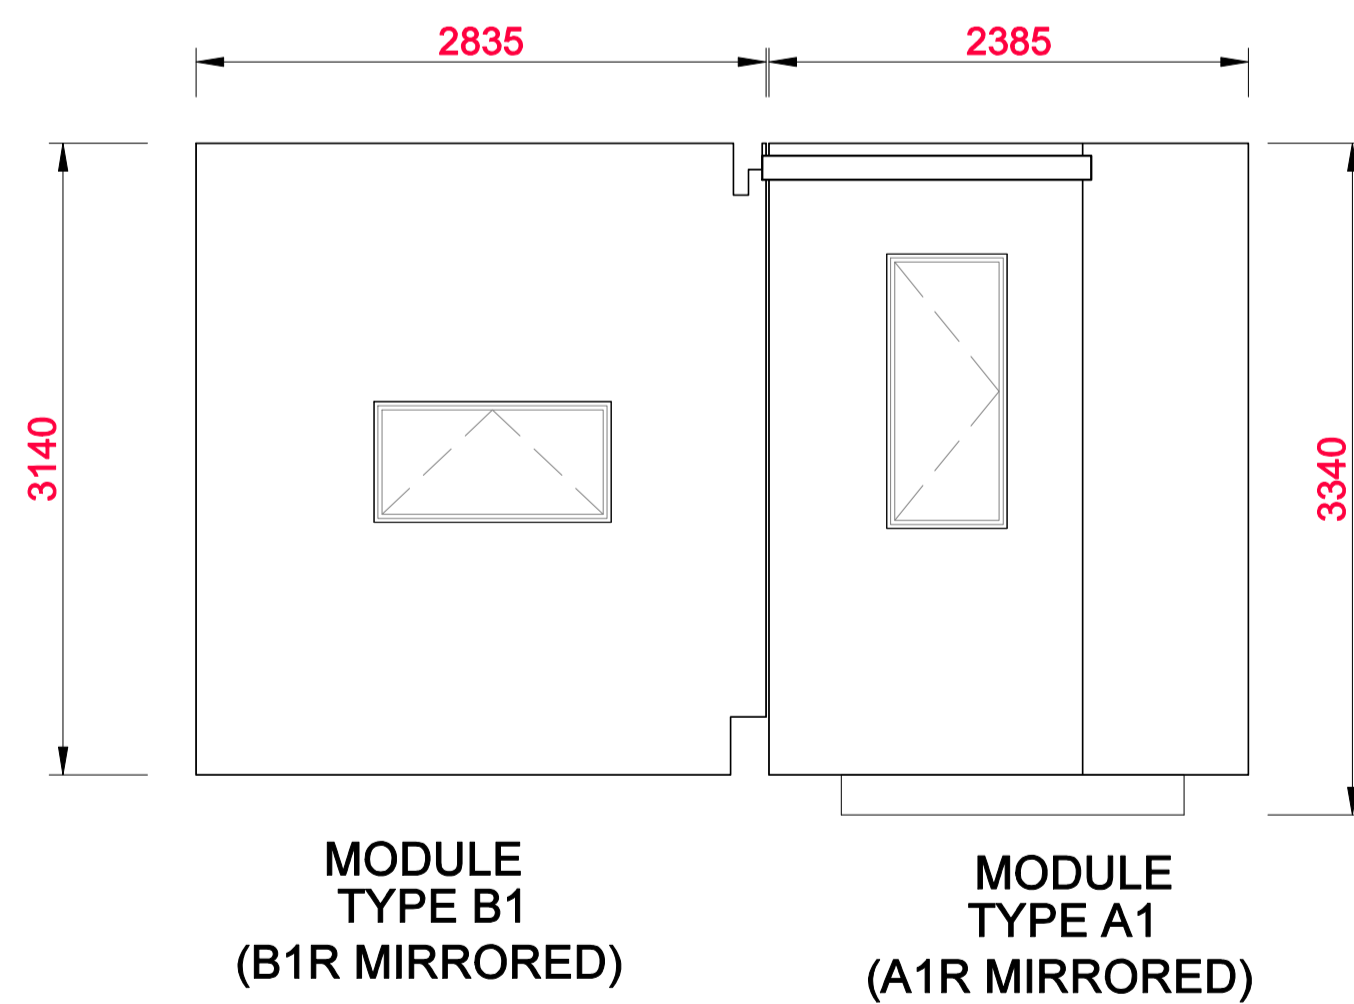

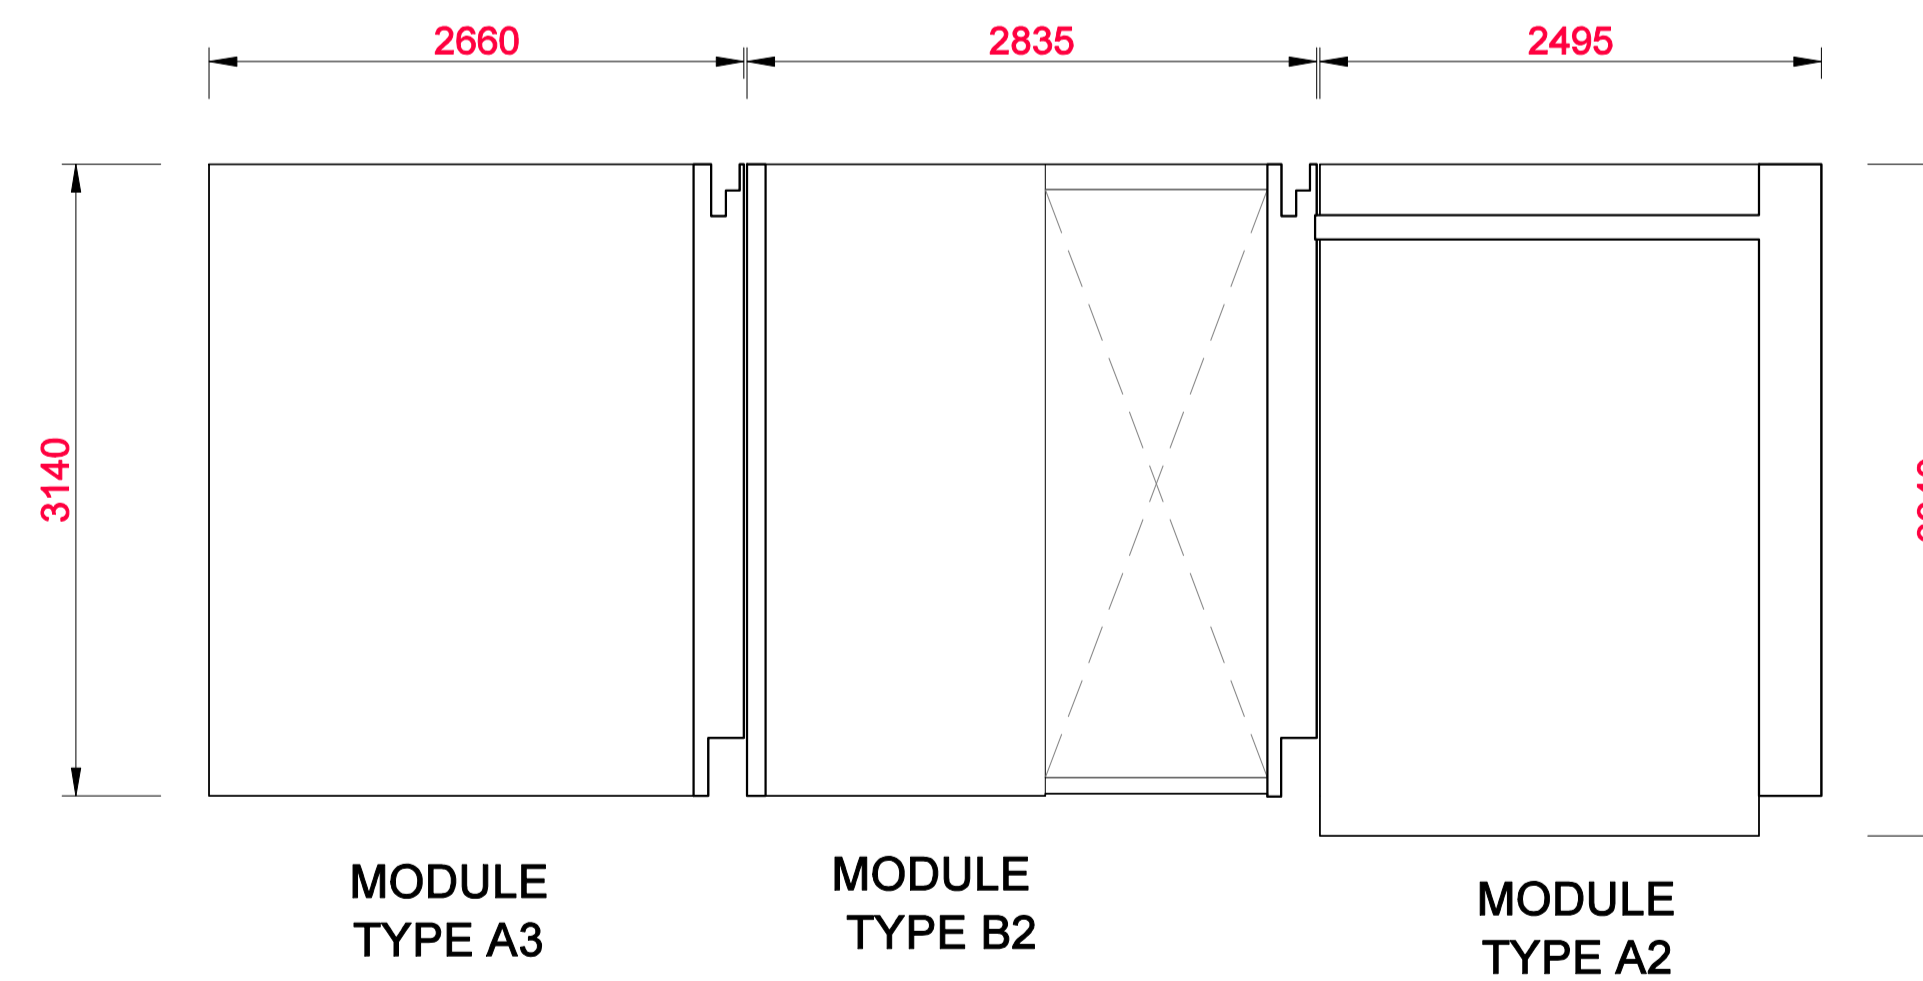**ELEVATION A**  
Module No.: Type A1 & B1 & Type A1R & B1R (MIRRORED)



**ELEVATION B**  
Module No.: Type A2 & B2 & A3 (FLAT B)

B.D. REF.		
F.S.D. REF.		
NOTES:		
1. DO NOT SCALE THIS DRAWING;		
2. FIGURED DIMENSIONS ARE TO BE FOLLOWED;		
3. READ THIS DRAWING IN CONJUNCTION WITH THE ARCHITECTS SPECIFICATION & CONDITION OF CONTRACT;		
4. THIS DRAWING SHALL NOT BE USED FOR CONSTRUCTION PURPOSES UNLESS OTHERWISE CERTIFIED;		
5. THIS DRAWING AND DESIGN ARE COPYRIGHT AND NO PORTION MAY BE REPRODUCED WITHOUT THE WRITTEN PERMISSION OF THE ARCHITECTS.		
REV.	DATE	DESCRIPTION
MIC SUPPLIER		
 詳記馮祥建築有限公司 CHEUNG KEE FUNG CHEUNG CONSTRUCTION CO., LTD		
ARCHITECT		
 <b>OIYN LIMITED</b> FOR ARCHITECTS & ASSOCIATES <small>3/F., BLOCK A, CHEUNG FAT FACTORY BUILDING, NO.265-271 UN CHAU STREET, KUN TUN, HONG KONG. TEL: 3480-1980 FAX: 3520-9428 EMAIL: ADDRESS: mo@oiyn.com.hk</small>		
STRUCTURAL ENGINEER		
 <b>Wilson &amp; Associates Ltd</b> 張耀新建築工程師有限公司 <small>1707-1708 NEW TECH PLAZA, 34 TAI YAU STREET, TEL: 3618-8979 FAX: 3619-0931</small>		
AP		
RSE		
PROJECT:		
<b>MODULAR INTEGRATED CONSTRUCTION (MIC) SYSTEM IN CONCRETE FOR RESIDENTIAL FOR HIGH RISE BUILDING</b>  <b>MODEL NO.: CKFC - MIC01</b>		
DRAWING TITLE:		
<b>MODULE NO.:</b> TYPE A1, A1R (MIRRORED), A2, A3, B1, B1R (MIRRORED) & B2		
DRAWN BY	SCALE	
KP	1:75 (A3)	
CHECKED BY	DATE	
BF	23 Dec. 2021	
JOB No.	DWG. NO.	REVISION
A-2102	WP-01	-
BD'S OFFICAL USE		