



**MODULE A1**  
(HANDED FOR MODULE A1M)

**MODULE B1**  
(HANDED FOR MODULE B1M)

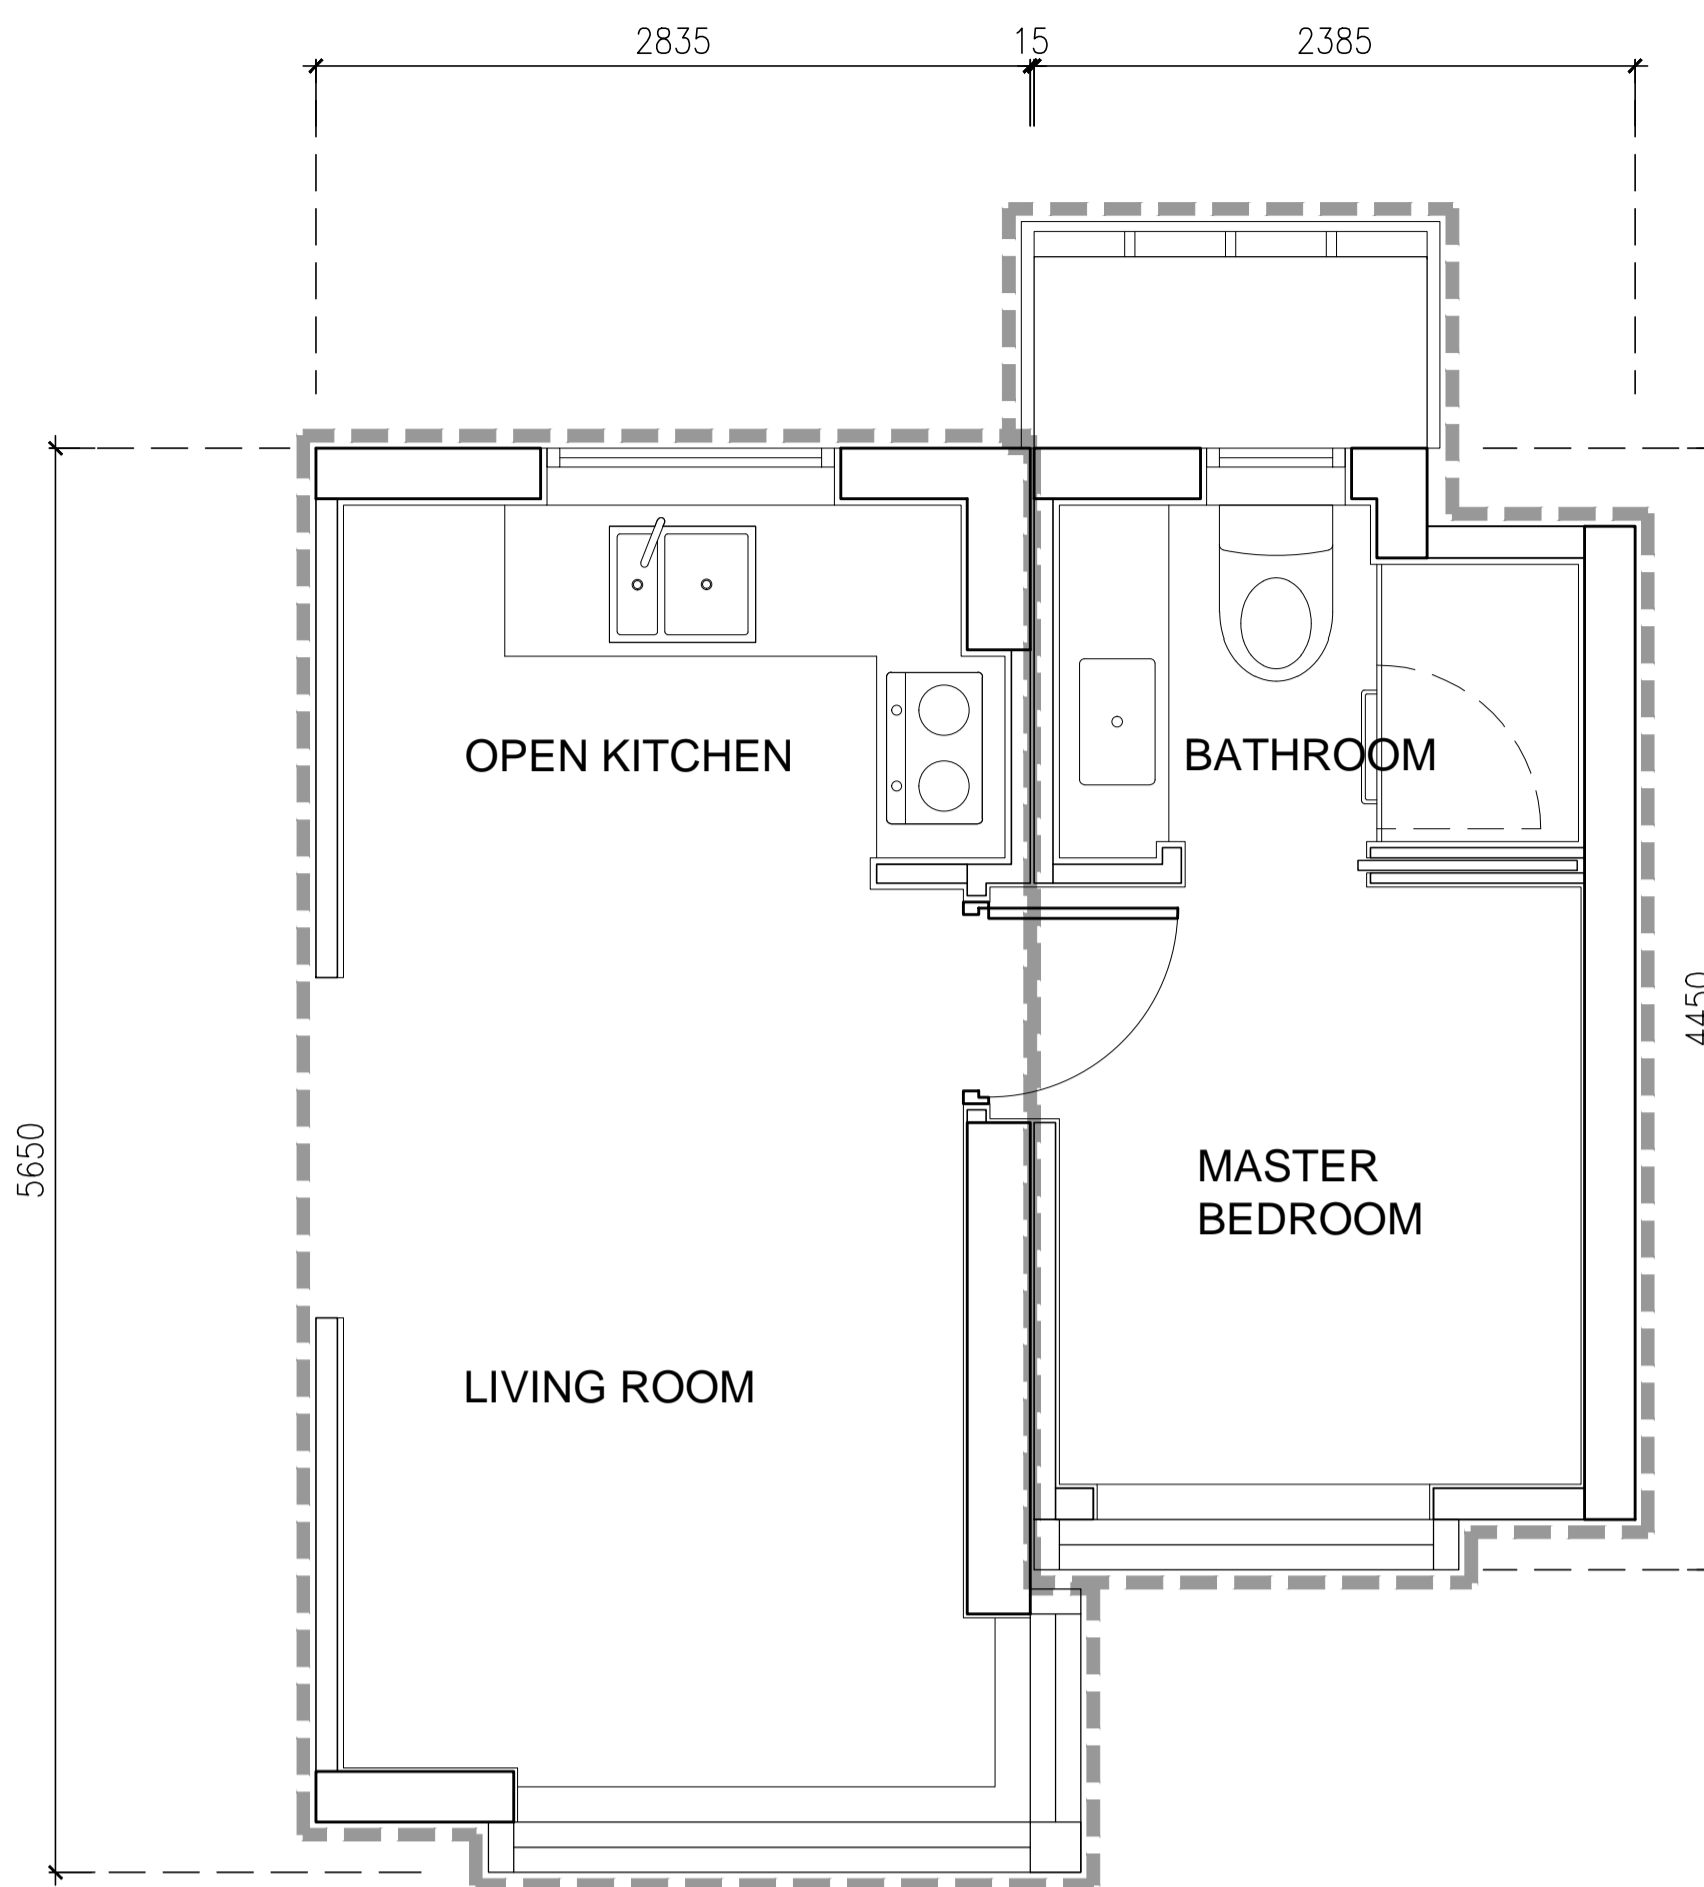

**MODULE B1M**

**MODULE A1M**

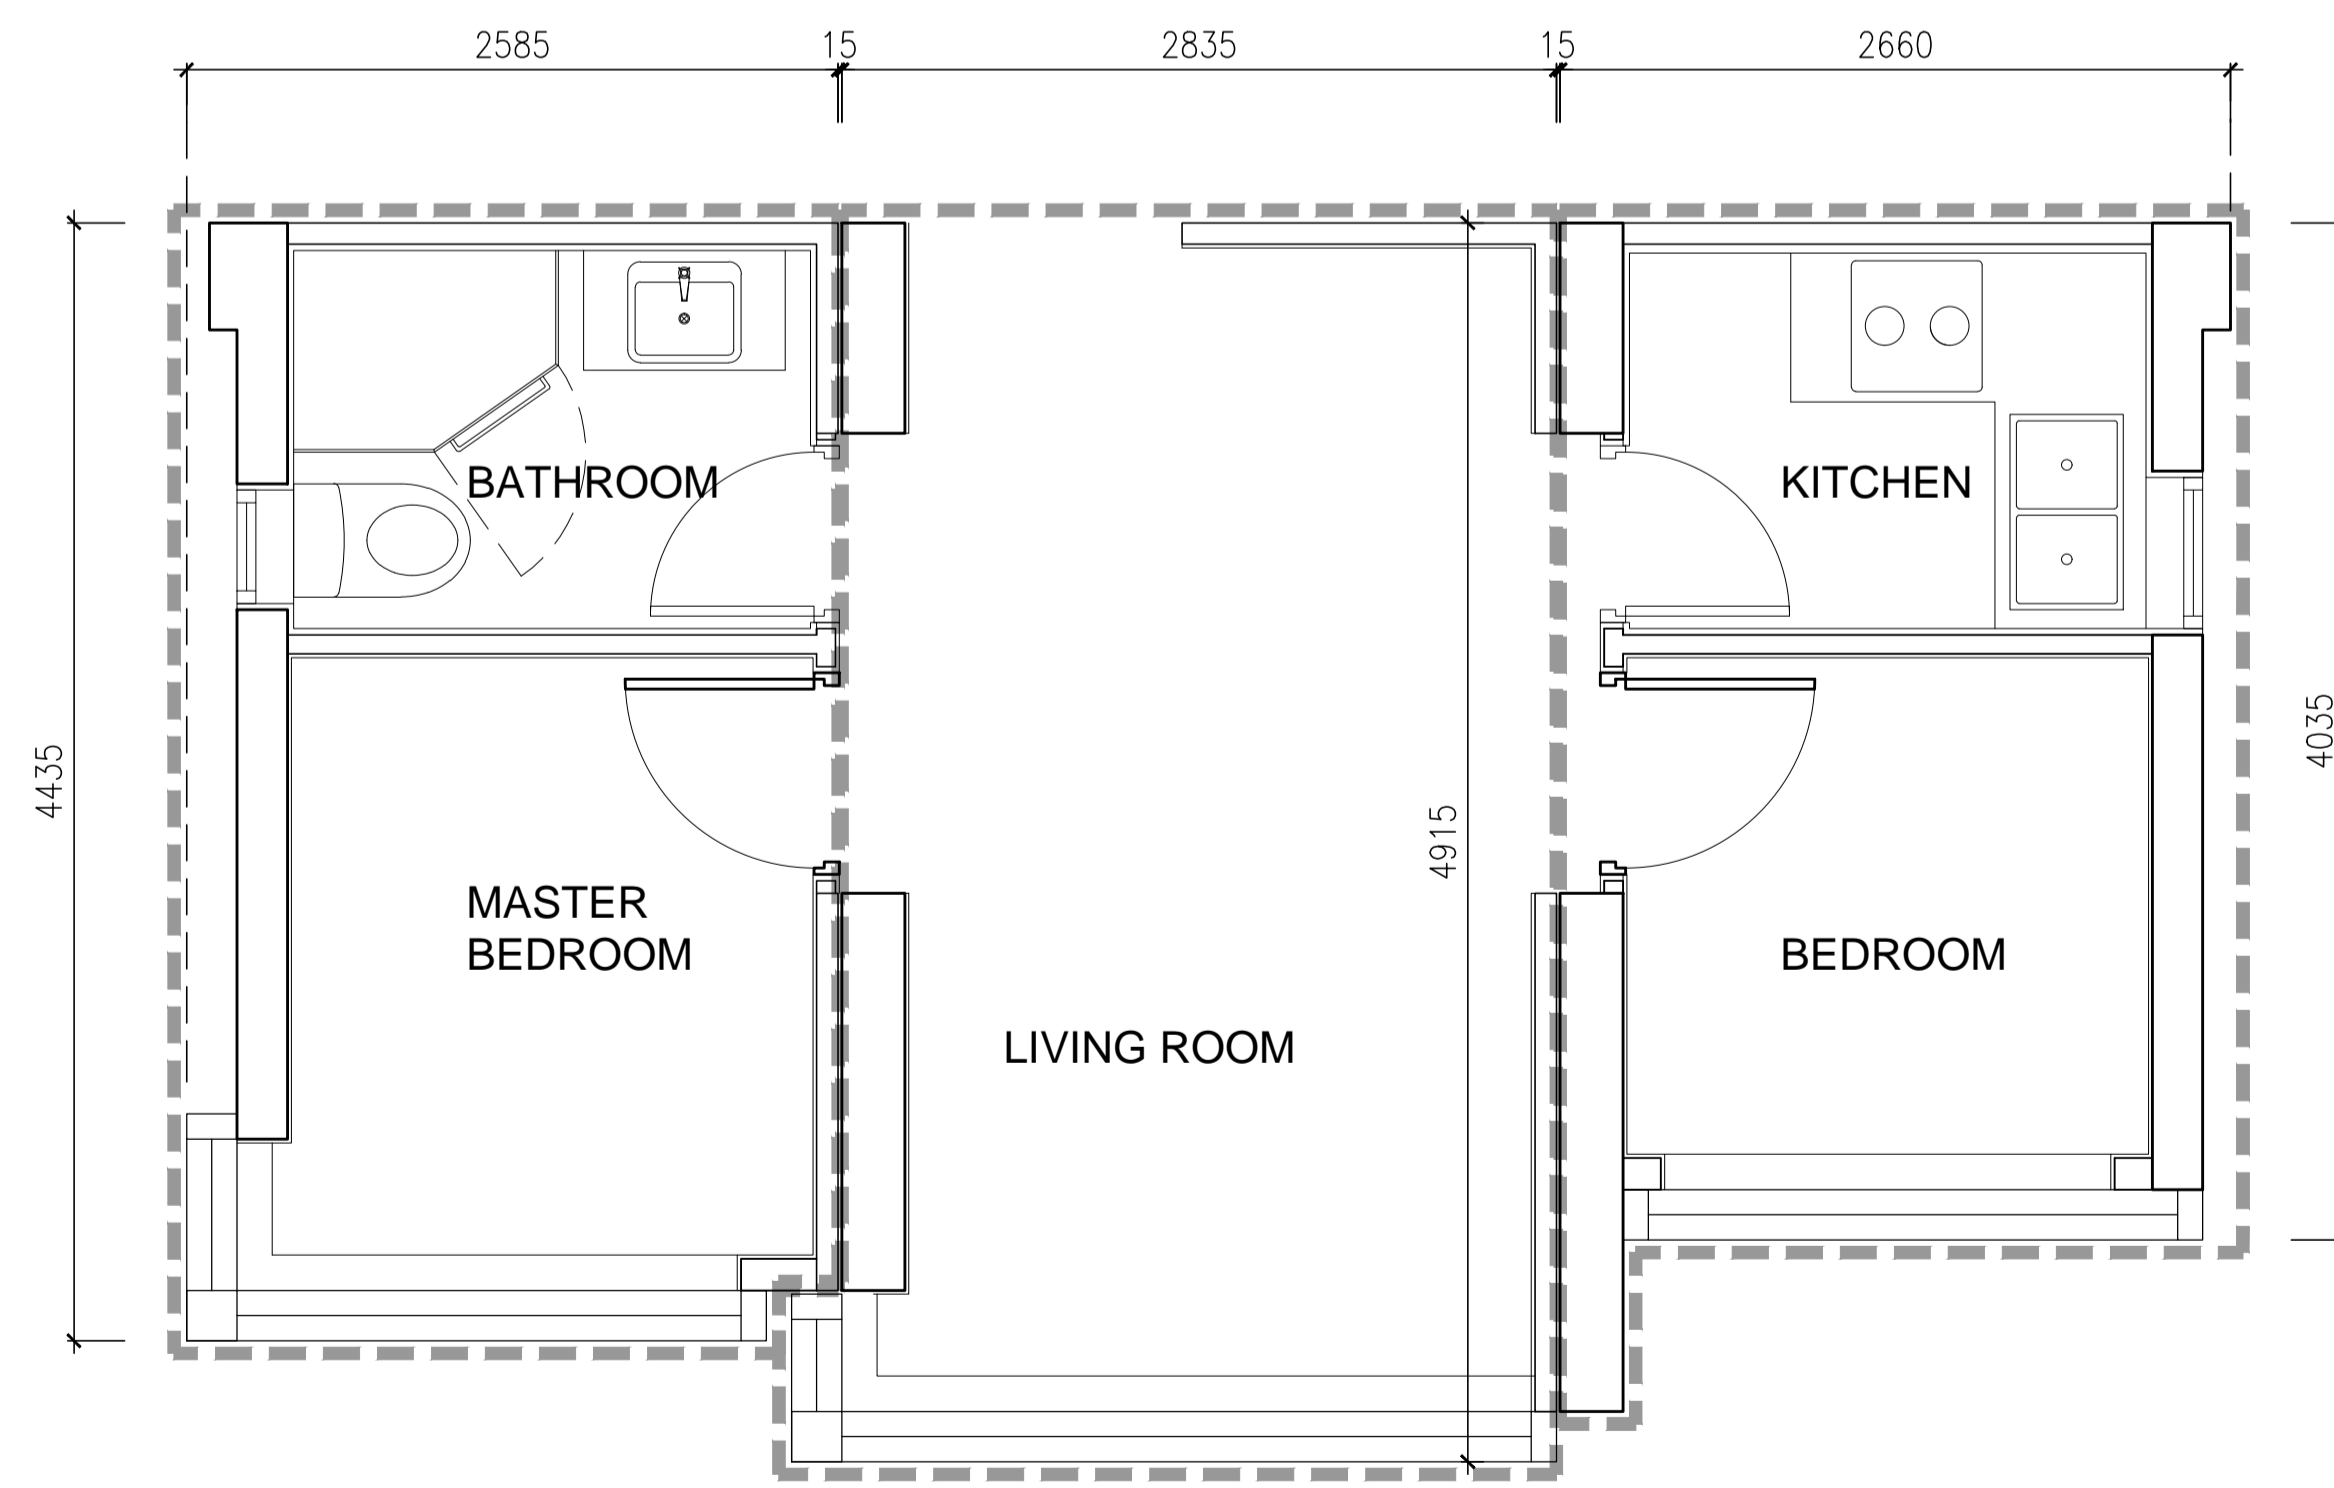

**MODULE A2**

**MODULE B2**

**MODULE A3**

NUMBER / 編號	DATE / 日期	AMENDMENT / 修訂



**P&T Architects and Engineers Limited**  
巴馬丹拿建築及工程師有限公司  
www.p-t-group.com T: 852-2575 6575

**P&T (M&E) Limited**  
巴馬丹拿機電工程顧問有限公司  
www.p-t-group.com T: 852-2836 0002

**MDM**  
Unit 209A, 2/F, Photonics Centre,  
2 Science Park East Avenue,  
Hong Kong Science Park, Shatin, N.T.  
Tel: 3955 8891  
Fax: 3954 5138  
Email: info@mdm.hk

PROJECT / 工程項目  
PROPOSED COMPOSITE DEVELOPMENT

DRAWING / 圖名  
MiC MODEL NO. MDM-GT

SCALE / 比例 1 : 30 (A1)	JOB NUMBER / 工程編號 5786
DATE / 日期 FEB 2021	DRAWING NUMBER / 圖號 MDM-GT

DESIGNED / 設計	CHECKED / 審核	APPROVED / 審定

ALL DIMENSIONS ARE IN MILLIMETRES UNLESS OTHERWISE NOTED.  
除特別註明外, 所有尺寸均以毫米列。  
DO NOT SCALE DRAWING.  
請勿以圖紙尺寸為準, 不應量取。  
ALL MEASUREMENTS SHOULD BE VERIFIED ON SITE.  
最終尺寸請在現場核對準確。  
THE OWNERSHIP OF THE COPYRIGHT OF THIS DRAWING IS RETAINED BY P&T ARCHITECTS AND ENGINEERS LTD. WHOSE CONSENT MUST BE OBTAINED BEFORE ANY USE OR REPRODUCTION OF THE DRAWING OR ANY PART THEREOF CAN BE MADE.  
圖紙內容版權歸巴馬丹拿建築及工程師有限公司所有, 採用或複製此圖紙內容, 必須得本公司同意。