


LEGEND

☒ ACCESS PANEL

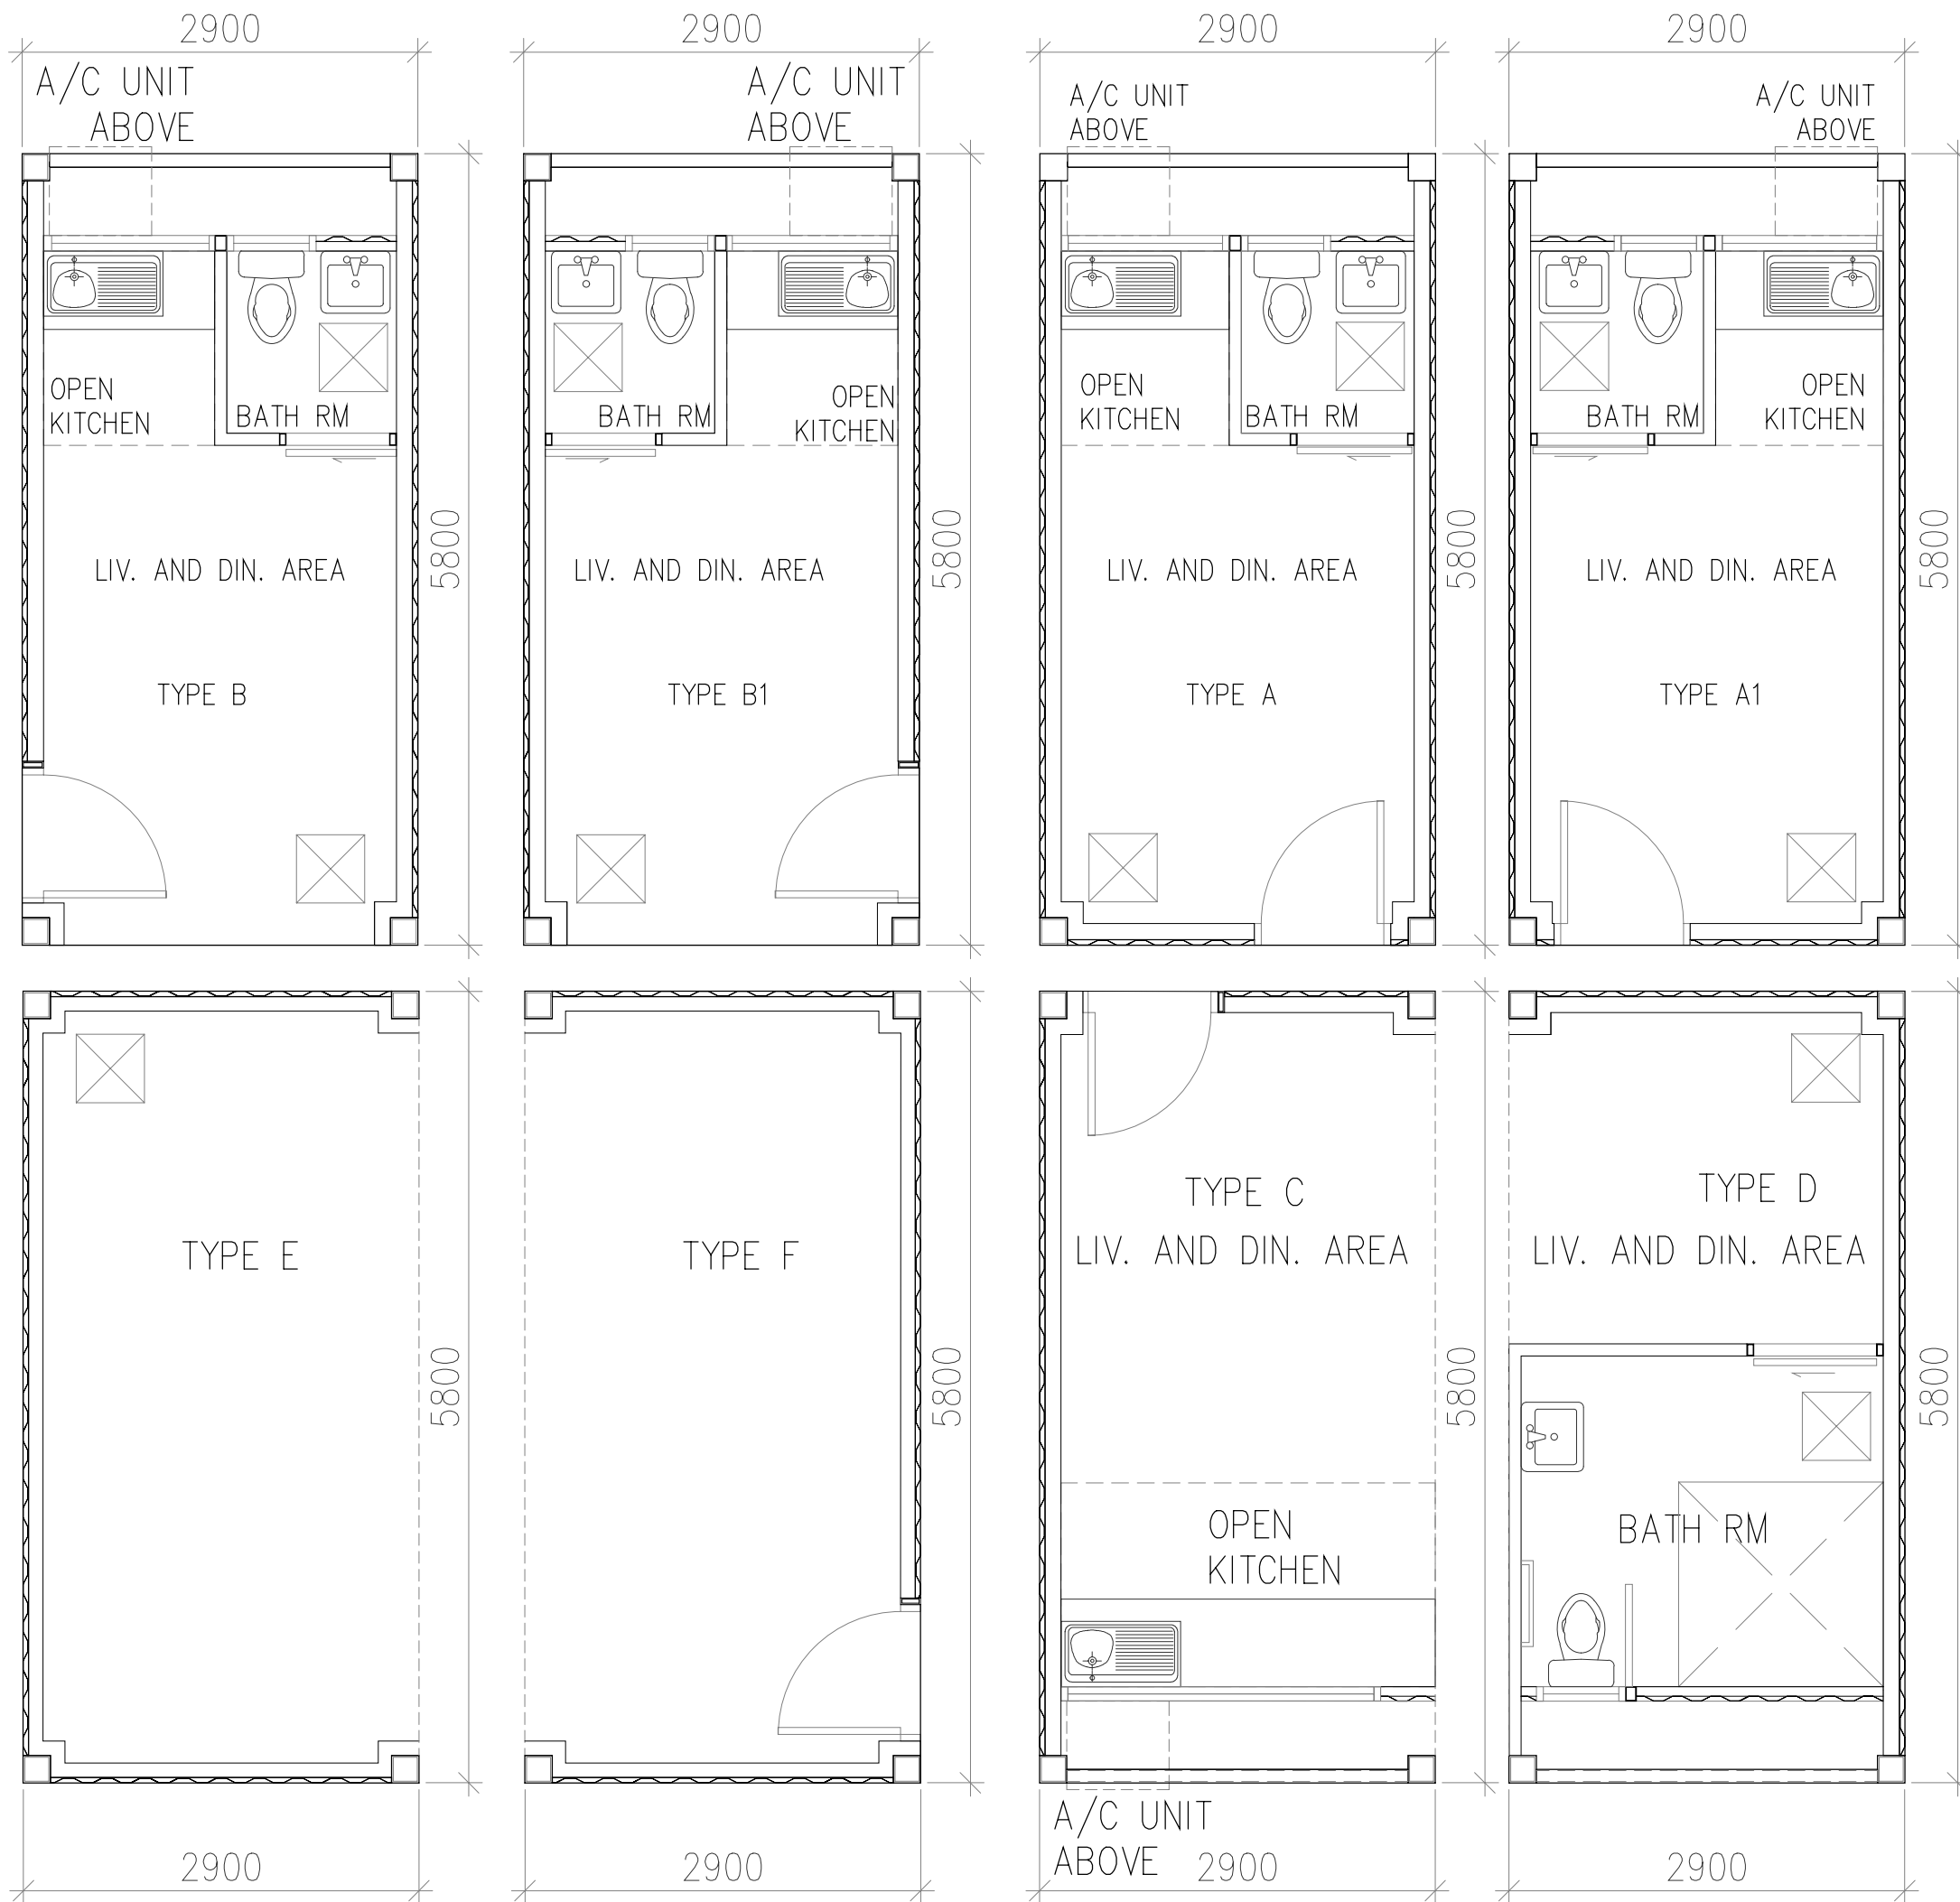

B.D. REF. BD/MIC/210901

F.S.D. REF.

Rev.	Date	Description	Drawn

GENERAL NOTES:

1. DO NOT SCALE DRAWING. FIGURED DIMENSIONS ARE TO BE FOLLOWED.
2. ALL DIMENSIONS ARE TO BE CHECKED AT SITE BY THE MAIN CONTRACTOR
3. ALL RIGHT RESERVED. REPRODUCTION IN ANY FORM MUST BE APPROVED BY SWEC.

CLIENT:  
LINKER ENGINEERING LIMITED

AUTHORIZED PERSON  


LEUNG CHI CHUNG  
MHKIS MRICS RPS

PROJECT:  
MIC FOR RESIDENTIAL DEVELOPMENT  
(MODEL NO. Linker01)

DRAWING TITLES:  
GENERAL LAYOUT  
(TYPE A, A1, B, B1, C AND D, E AND F)

DRAWING NO: L-01	SCALE (A1): A.S SCALE (A3): A.S
---------------------	--

ISSUED DATE:  
27 JULY 2022

DRAWN BY: P.C	REV.
CHECKED BY: K.L	-