




**MiC MODULE  
TYPE A**

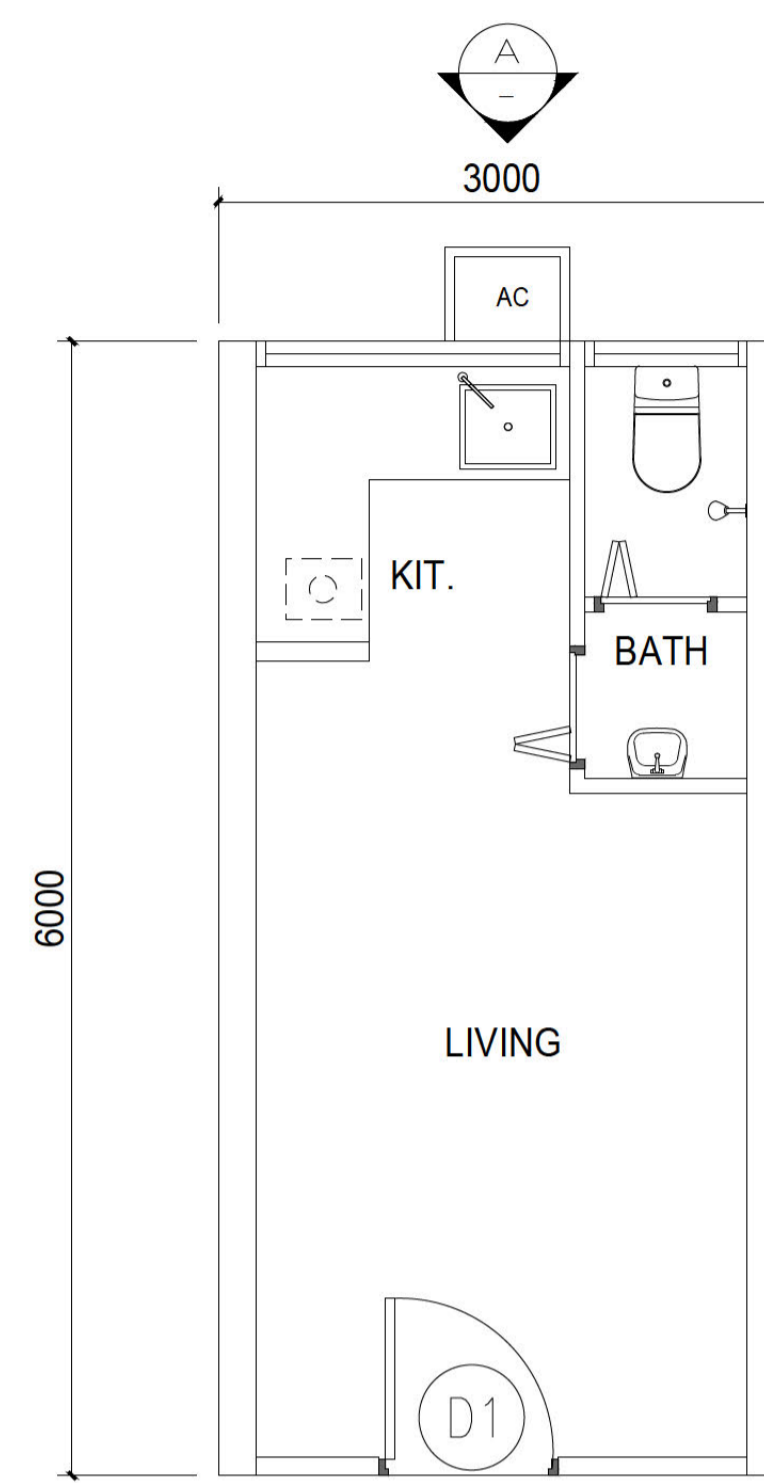

**MiC MODULE  
TYPE B**

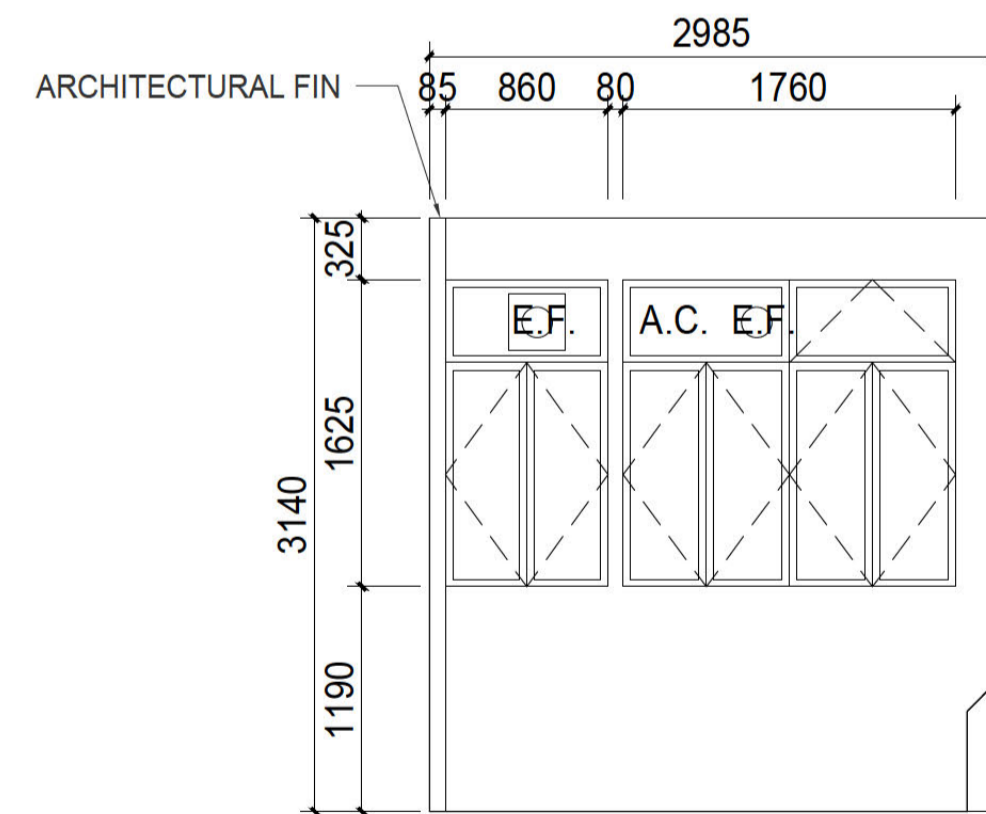

**ELEVATION A**

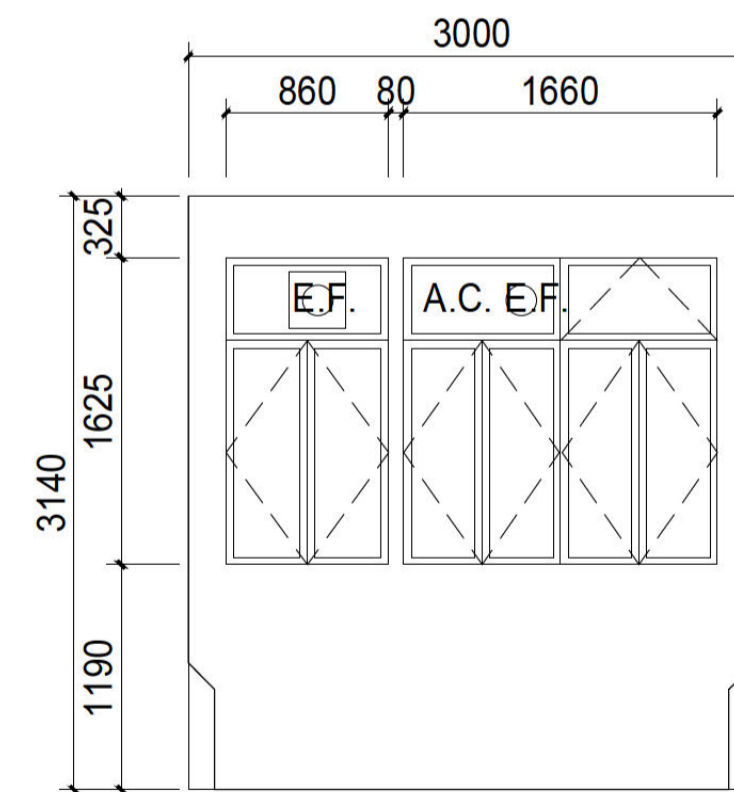

**ELEVATION A**

B.D. REF. BD/MiC/230503  
F.S.D. REF.

NOTES:  
1. DO NOT SCALE THIS DRAWING.  
2. FIGURED DIMENSIONS ARE TO BE FOLLOWED.

REV.	DATE	DESCRIPTION

MiC SYSTEM OWNER



ARCHITECT  
 . hongkong  
 . shanghai  
 . guangzhou

**ben yeung & associates ltd.**

Rm1302, 13/F, Shun Kwong Commercial Building, 8 Des Voeux Road West, HK  
 Tel: (852) 3029 1291 Fax: (852) 3616 6407  
 E-mail: by@benyeung.com

STRUCTURAL ENGINEER

BUILDING SERVICES ENGINEER

AUTHORIZED PERSON

REGISTERED STRUCTURAL ENGINEER

PROJECT:  
 40-STOUREY MODULAR INTEGRATED  
 CONSTRUCTION (MiC) SYSTEM IN  
 CONCRETE FOR RESIDENTIAL HIGH-RISE  
 BUILDING

DRAWING TITLE:

TYPICAL MODULE  
 TYPE A & TYPE B

DRAWN BY	SCALE
CHECKED BY	DWG NO. GP401
JOB No. 61083	DATE 19/7/2024
	REVISION -

BD'S OFFICIAL USE