




PLAN
MiC MODULE TYPE A
(UNIT A)

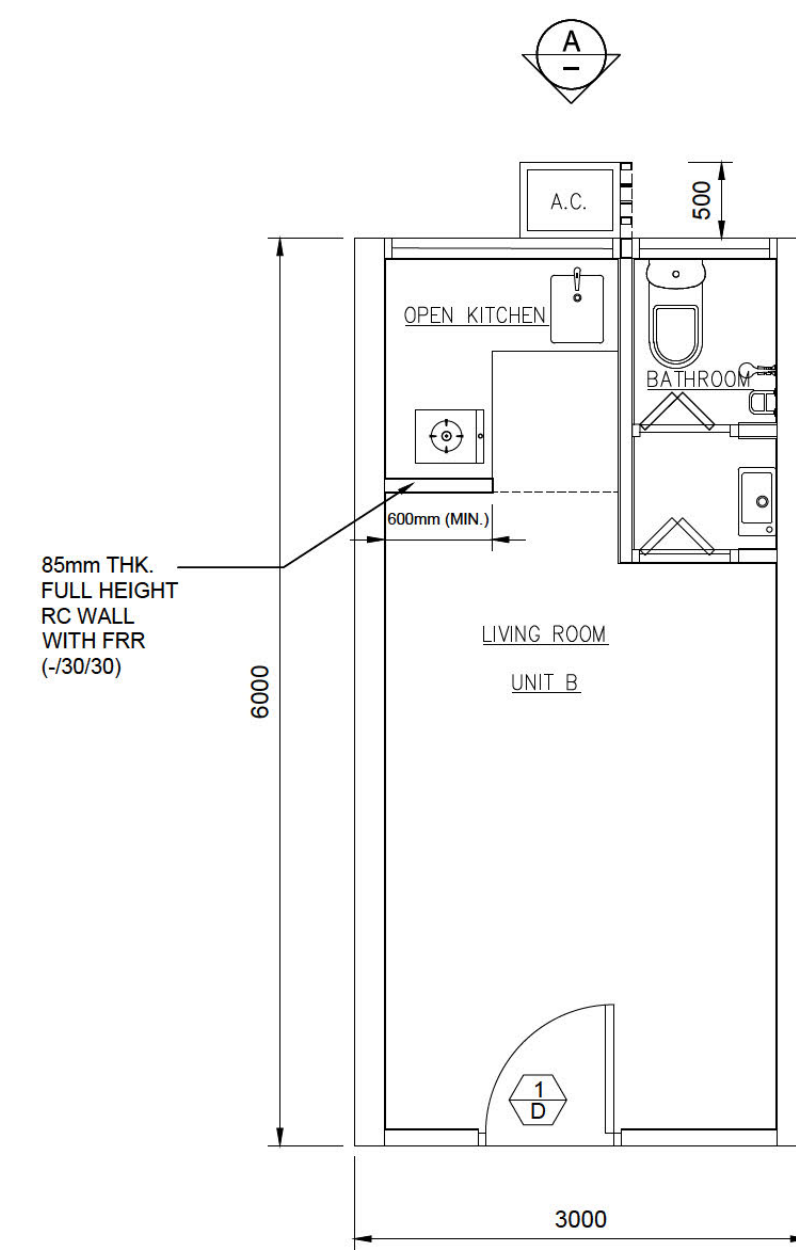

PLAN
MiC MODULE TYPE B
(UNIT B)

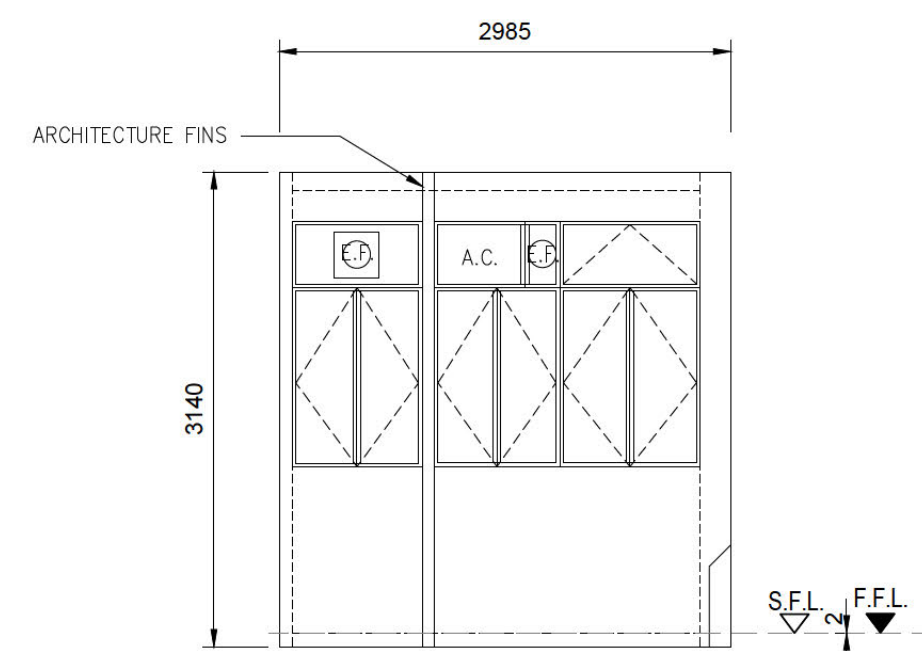

ELEVATION A
MiC MODULE TYPE A
(UNIT A)

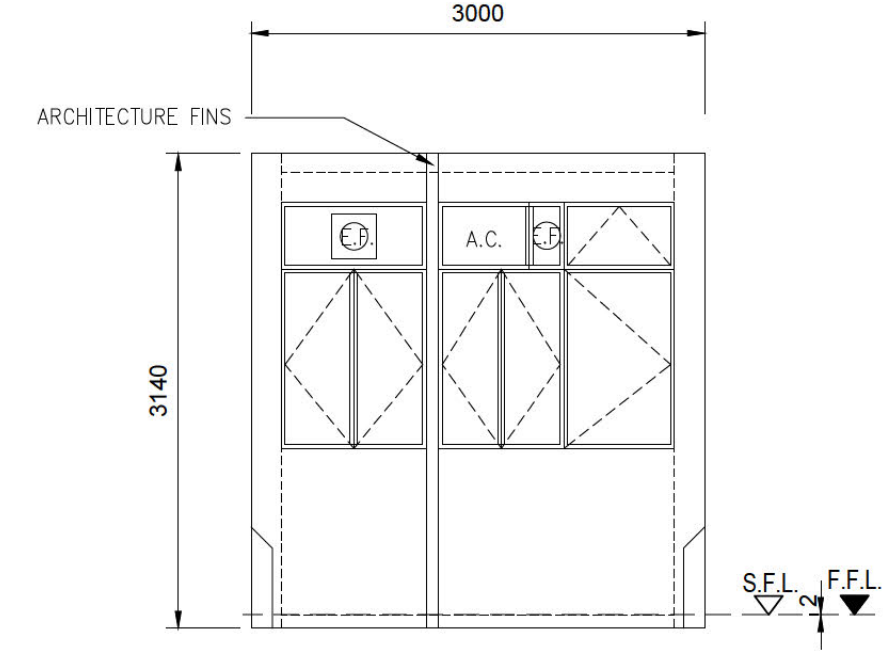

ELEVATION A
MiC MODULE TYPE B
(UNIT B)

B.D. REF.
F.S.D. REF.
NOTES:
1. DO NOT SCALE THIS DRAWING;
2. FIGURED DIMENSIONS ARE TO BE FOLLOWED;
3. READ THIS DRAWING IN CONJUNCTION WITH THE ARCHITECTS SPECIFICATION & CONDITION OF CONTRACT;
4. THIS DRAWING SHALL NOT BE USED FOR CONSTRUCTION PURPOSES UNLESS OTHERWISE CERTIFIED;
5. THIS DRAWING AND DESIGN ARE COPYRIGHT AND NO PORTION MAY BE REPRODUCED WITHOUT THE WRITTEN PERMISSION OF THE ARCHITECTS.

REV.	DATE	DESCRIPTION

APPLICANT
 ART Modular Integrated Construction Co. Ltd.
 藝匯建築集成建築有限公司

ARCHITECT
 OIYN LIMITED FOR ARCHITECTS & ASSOCIATES
1/F, BLOCK A, CHEUNG FAI FACTORY BUILDING, NO.265-271 ON CHAU STREET, KUN
 TEL: 3469-1990 FAX: 3025-8409 EMAIL ADDRESS: info@oiyn.com.hk

STRUCTURAL ENGINEER
 hewson consulting

AP
 FUNG BRIAN PAK YAN
 Authorized Person

PROJECT:
**PROPOSED 40 STOREYS
 RESIDENTIAL DEVELOPMENT
 IN CONCRETE MiC**

DRAWING TITLE:
 TYPICAL MODULE PLANS AND ELEVATIONS
 FOR MiC MODULE TYPE A AND TYPE B

DRAWN BY KP	SCALE 1:50
CHECKED BY BF	DATE 4 Oct. 2024
JOB No. A-2318	DWG. NO. WP-01
	REVISION -

BD'S OFFICAL USE