



SITE COVERAGE OF GREENERY

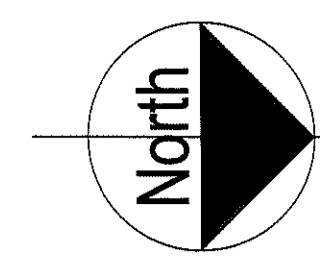

GREENERY AREA PROVIDED AT PEDESTRIAN ZONE (SCALE 1:300)

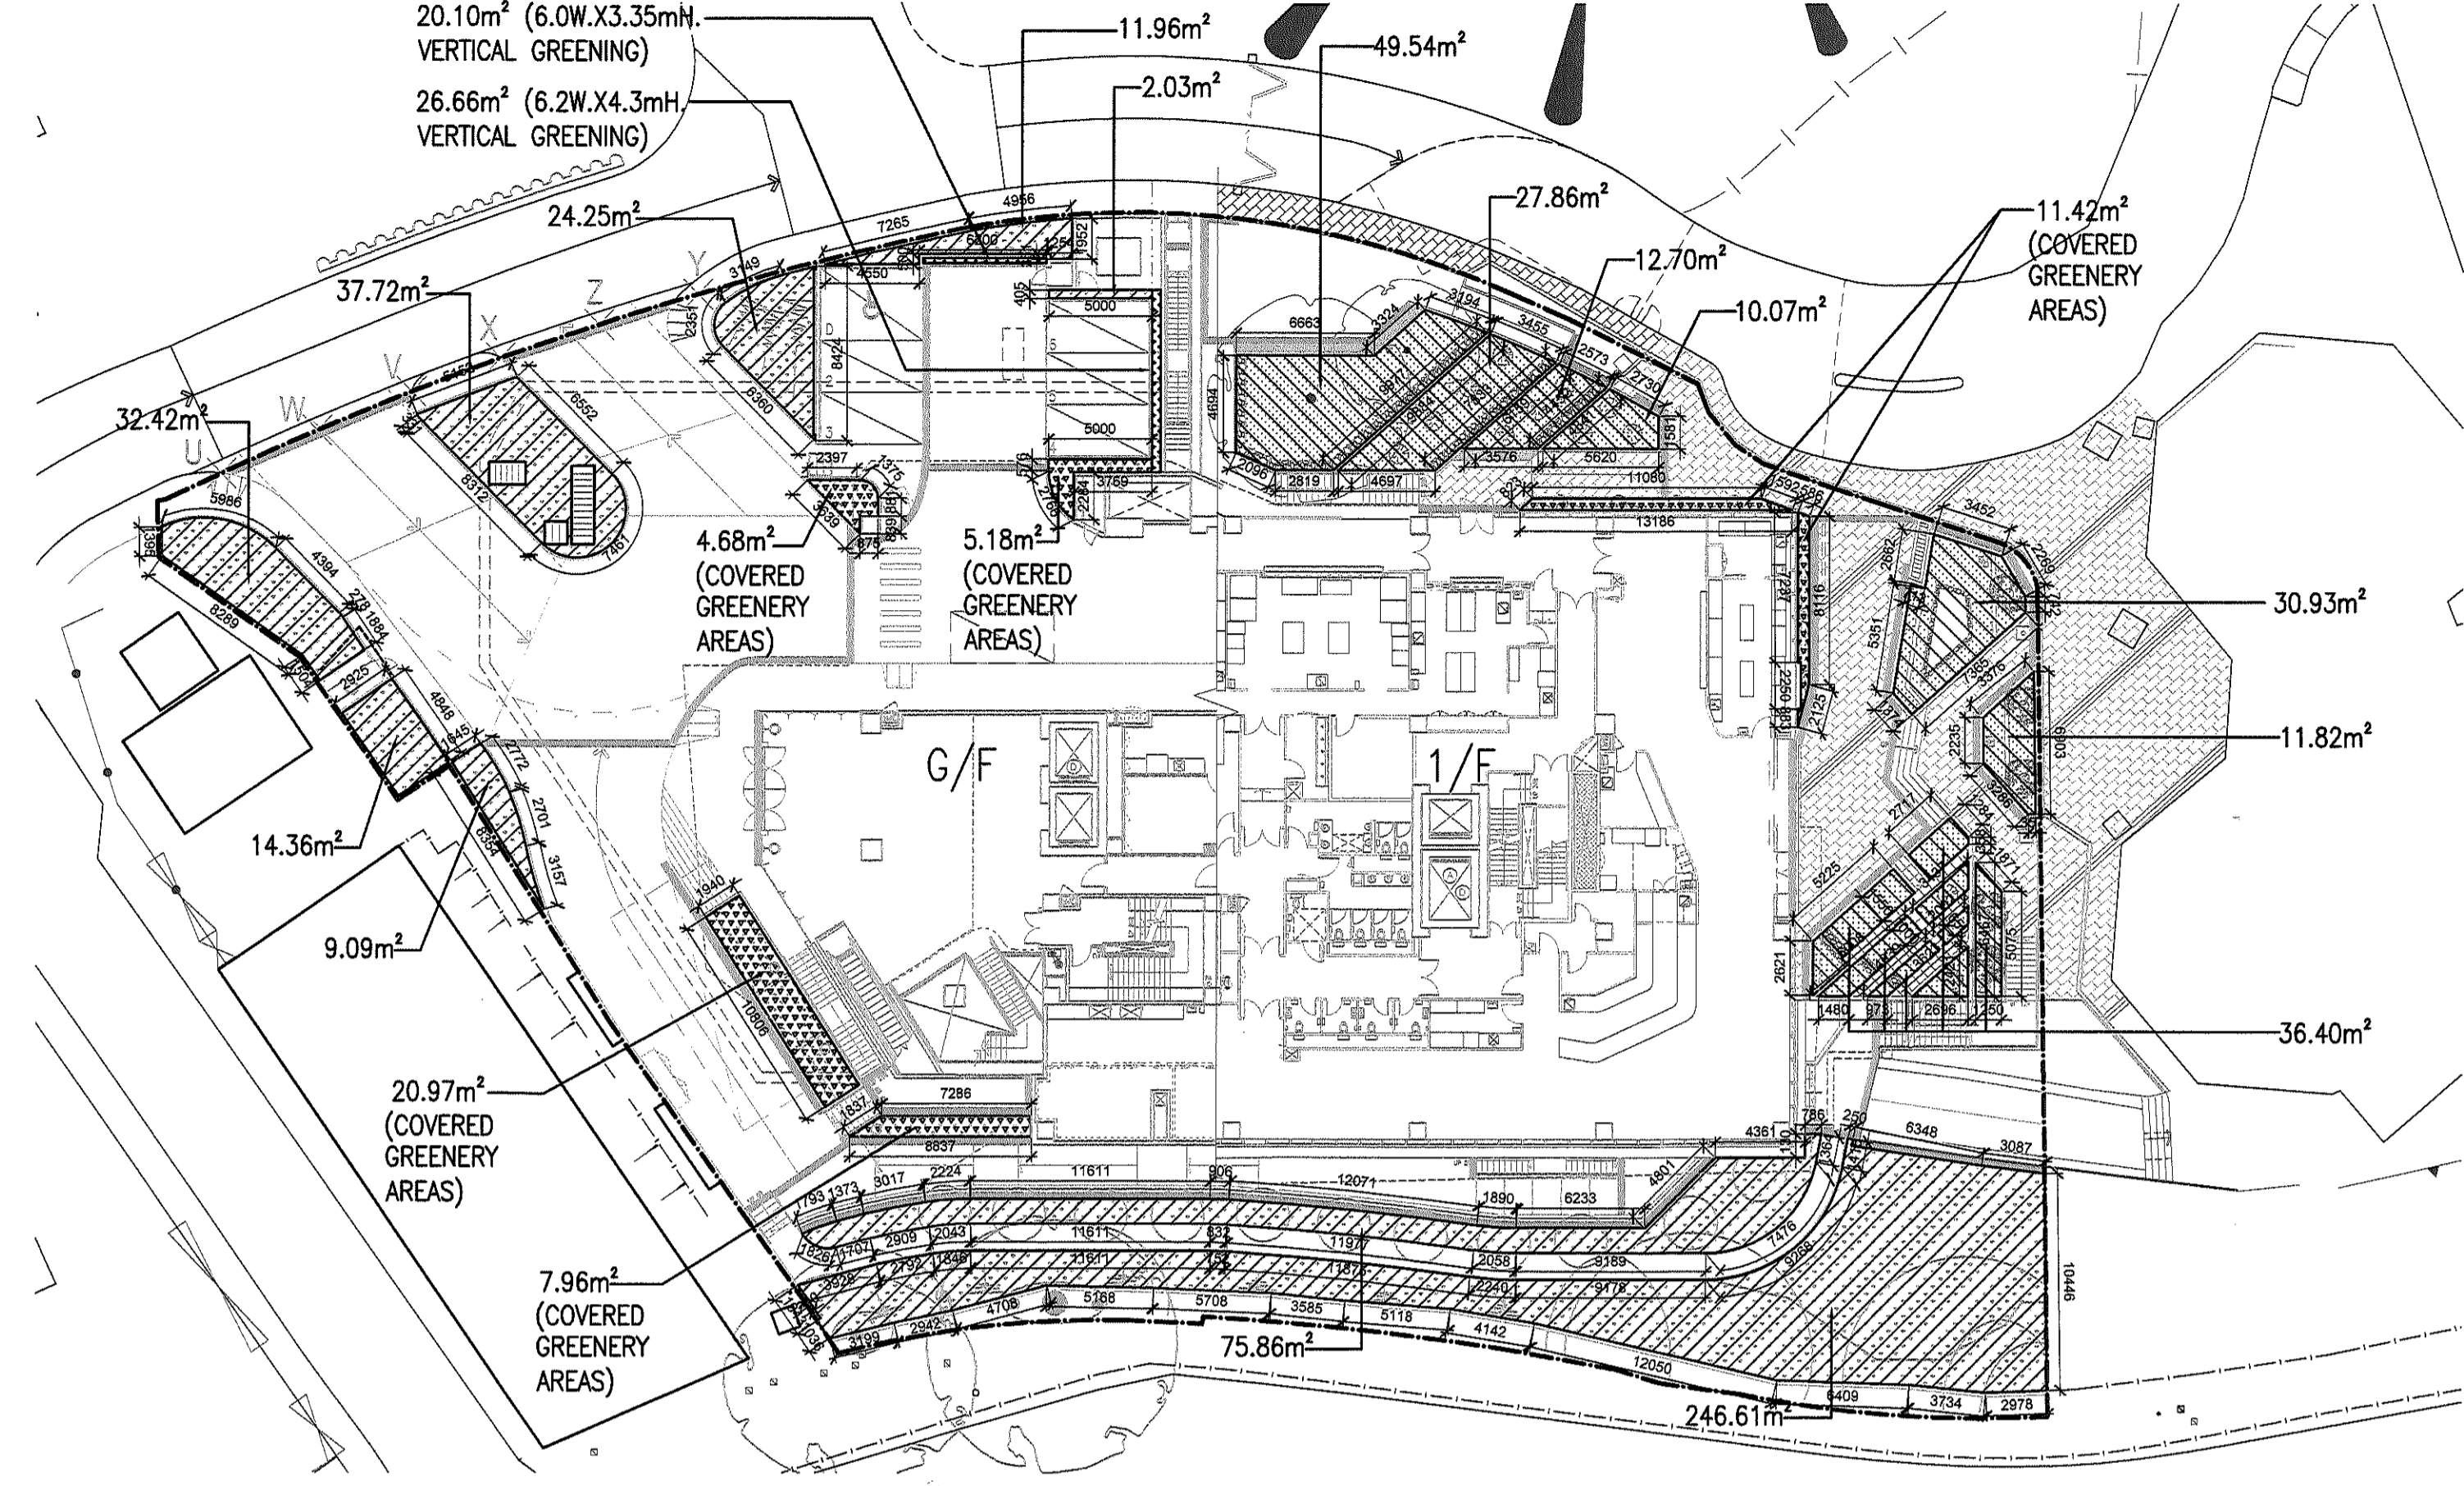

CALCULATIONS OF GREENERY AREA REQUIRED

SITE AREA = 3,753m²
 ∴ SITE AREA < 20,000m²
 ∴ SITE COVERAGE OF GREENERY AT PEDESTRIAN ZONE REQUIRED = 10% X 3,753m² = 375m²
 TOTAL SITE COVERAGE OF GREENERY REQUIRED = 20% X 3,753m² = 751m²


GREENERY AREA PROVIDED AT PEDESTRIAN ZONE

= (32.42+14.36+9.09+20.97+7.96+75.86+246.61+36.40 +11.82+30.93+11.42+10.07+12.70+27.86+49.54+2.03 +5.18+11.96+4.68+20.10+26.66+24.25+37.72)m² = 730.59m²
 GREENERY AREA PROVIDED AT PEDESTRIAN ZONE = 730.59m²
 > 375m² = OK

GREENERY AREA PROVIDED AT ROOF & UPPER ROOF

R/F = (71.04+210.42)m² = 281.46m²
 UR/F = (162.59+49.73)m² = 212.32m²





GREENERY AREA PROVIDED AT ROOF & UPPER ROOF (SCALE 1:300)

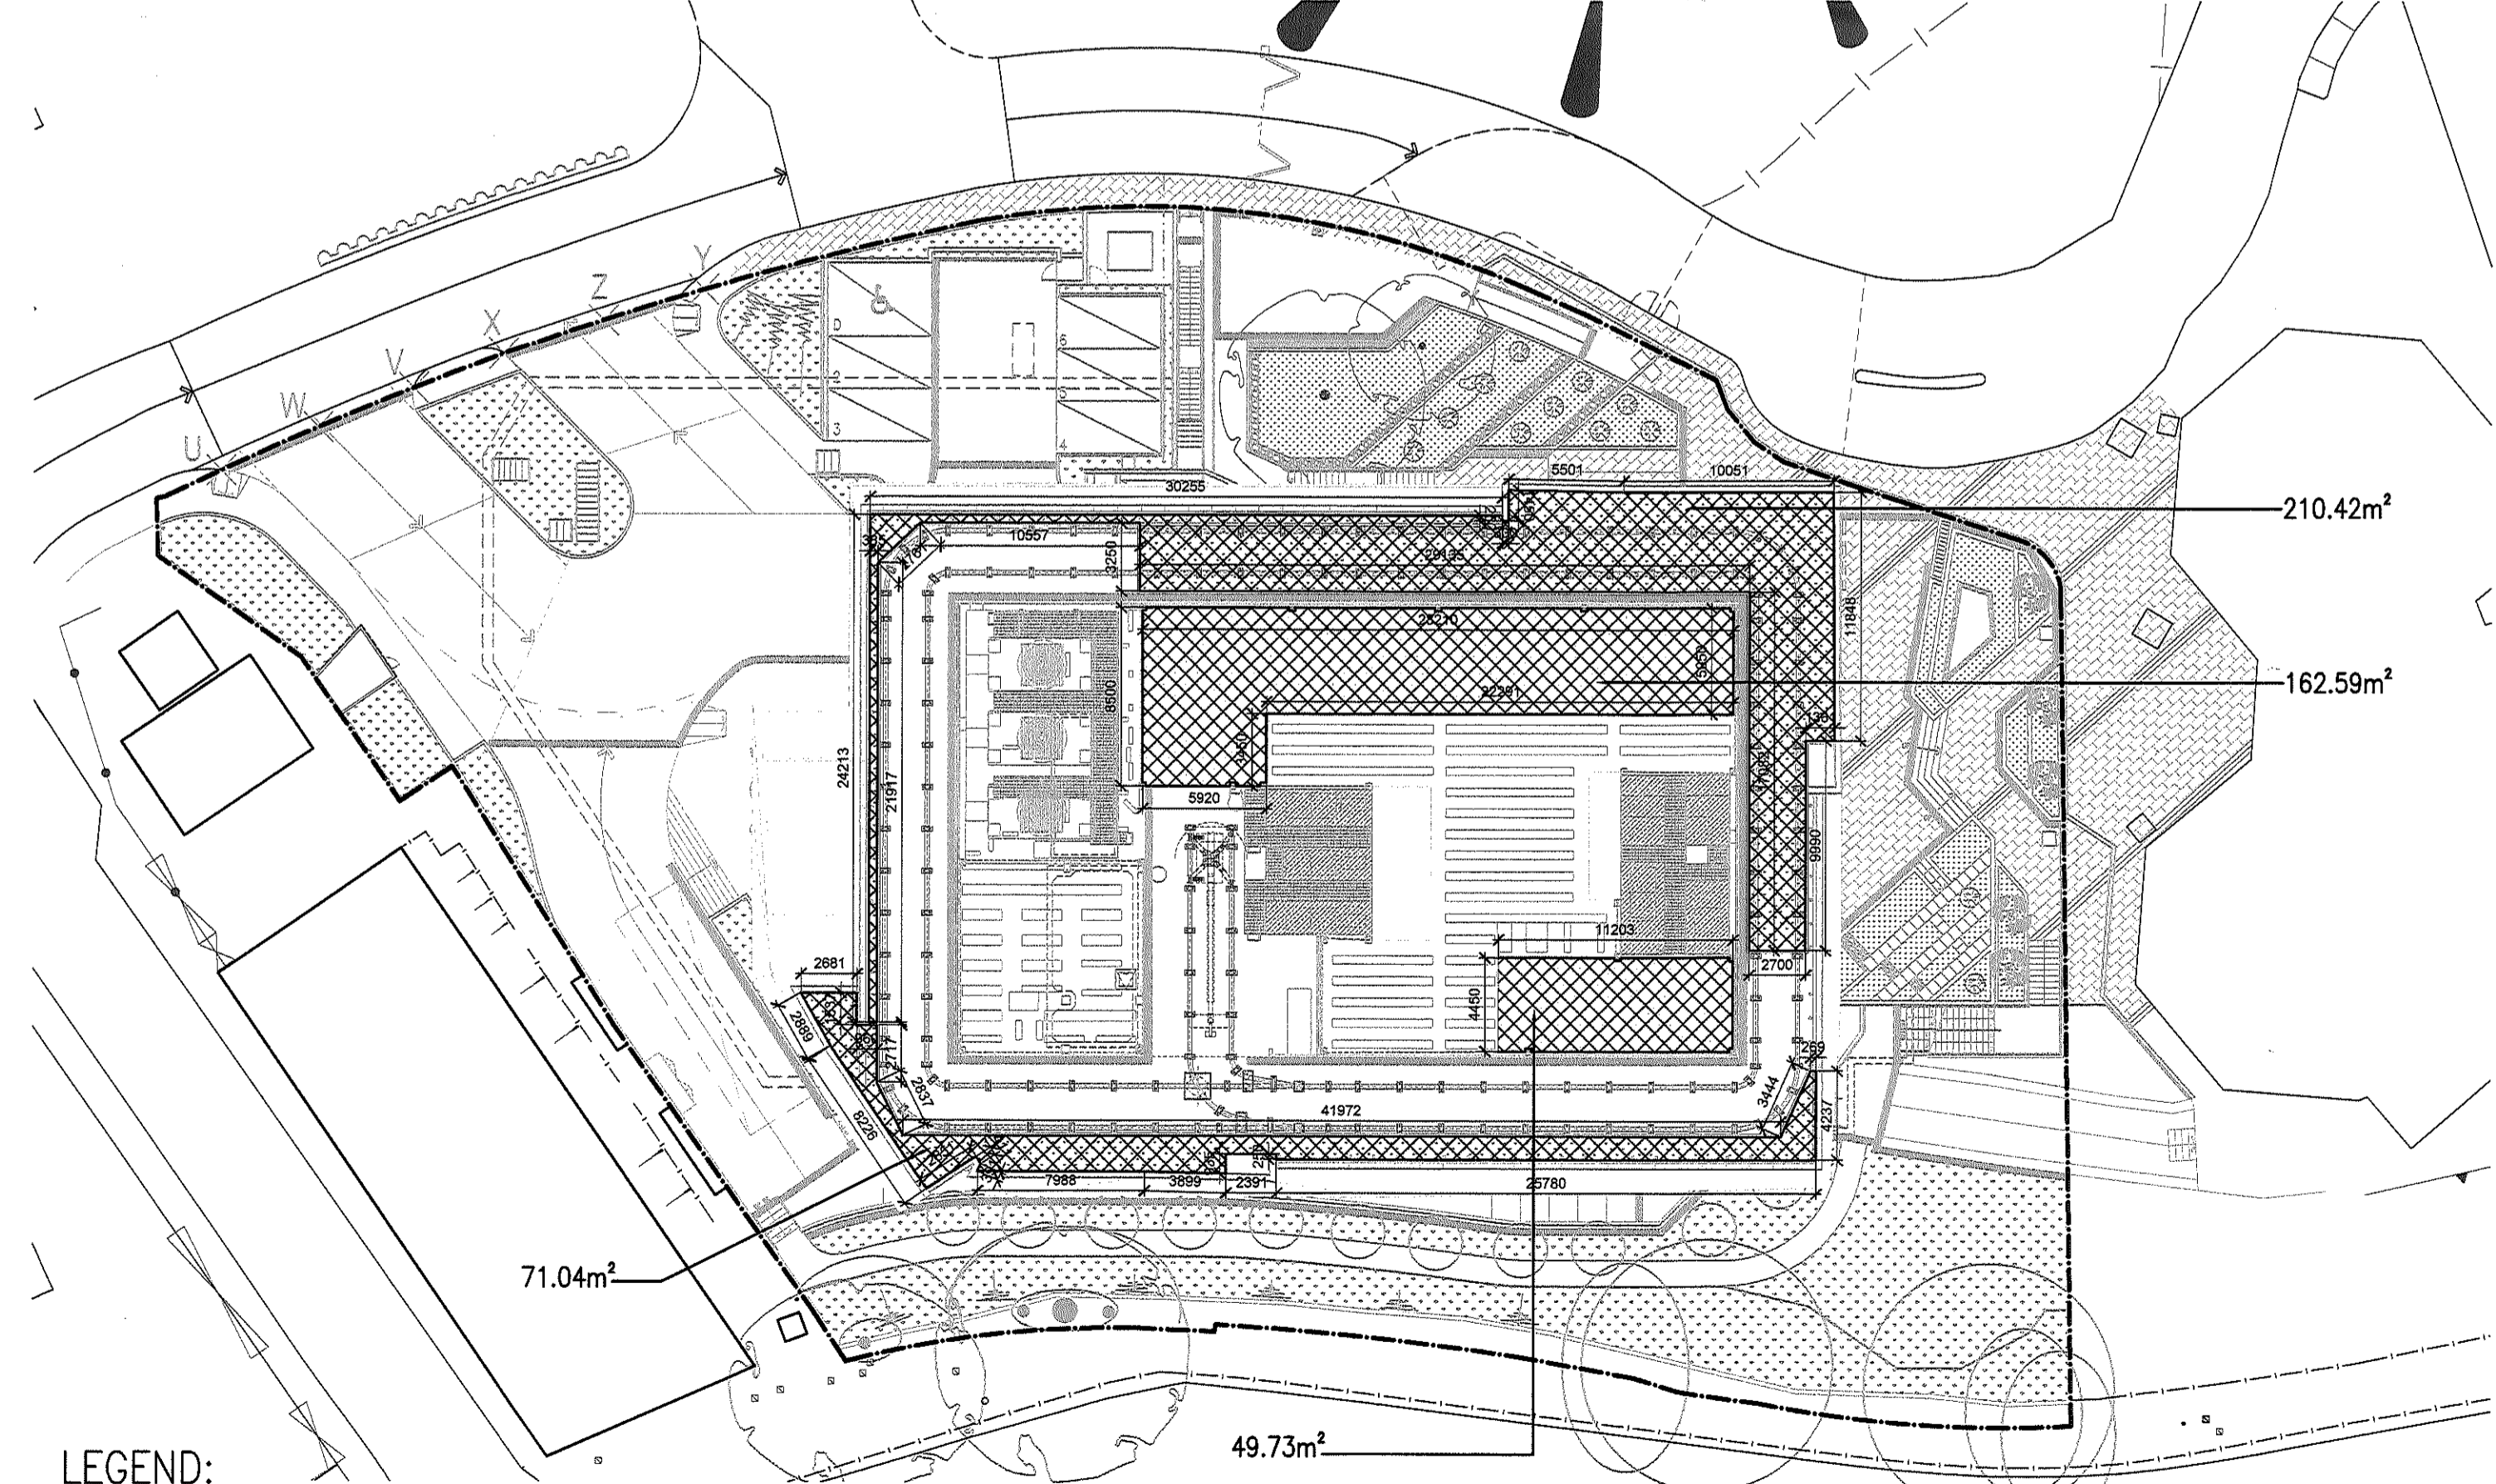

TOTAL GREENERY AREA

= (730.59+281.46+212.32)m² = 1224.37m²
 TOTAL GREENERY AREA PROVIDED = 1224.37m²
 > 751m² = OK

LEGEND:

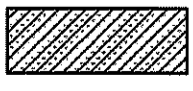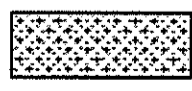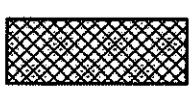-  GREENERY AREA AT PEDESTRIAN ZONE
-  VERTICAL GREENING (COMPLIES WITH REQUIREMENT UNDER PNAP-APP-152)
-  GREENERY AREA AT ROOF & UPPER ROOF
-  COVERED GREENERY AREAS AT PRIMARY ZONE MEASURED FROM 45° PROJECTED LINE TAKEN FROM THE EDGE OF BUILDING (COMPLIES WITH REQUIREMENT UNDER PNAP-APP-152)

REV	DESCRIPTION	DATE
G	9TH AMENDMENT	12/06/2017
F	7TH AMENDMENT	27/01/2017
E	5TH AMENDMENT	19/09/2016
D	4TH AMENDMENT	12/11/2014
C	3RD AMENDMENT	30/01/2014
B	2ND AMENDMENT	24/10/2013
A	1ST AMENDMENT	24/05/2013
-	3RD GBP SUBMISSION	18/02/2013
-	GBP RESUBMISSION	16/12/2012
-	1ST GBP SUBMISSION	28/09/2012

ARCHITECT

 19/F FLOOR EAST WARWICK HOUSE
 TAIKOO PLACE
 979 KING'S ROAD
 HONG KONG
 TEL: 2899 9000
 FAX: 2806 0343

STRUCTURAL ENGINEER
Greg Wong & Associates Ltd.
 Consulting Engineers & Project Managers
 (Civil, Structural & Geotechnical)

 Unit D & F Seabright Plaza, 9-23 Shell Street, North Point, Hong Kong
 Tel : (852) 2512 8003 Fax : (852) 2571 3165

BUILDING SERVICES ENGINEER
PARSONS BRINCKERHOFF

KITCHEN CONSULTANT
Food Service Consultants, Ltd.

LANDSCAPE ARCHITECT
 Kenneth Ng & Associates Ltd
 Landscape & Environmental Consultants

PROJECT TITLE
 VTC INTERNATIONAL CULINARY INSTITUTE

DRAWING TITLE
 SITE COVERAGE OF GREENERY CALCULATION

DRAWING NO.
 AR-L05-004

JOB NO. 11061 REV. G
 SCALE 1:300 @ A1 1:600 @ A3 DWG. SIZE A1

THIS DRAWING WAS PRODUCED BY:
 LEIGH & ORANGE LTD