


319
7 (17) 4

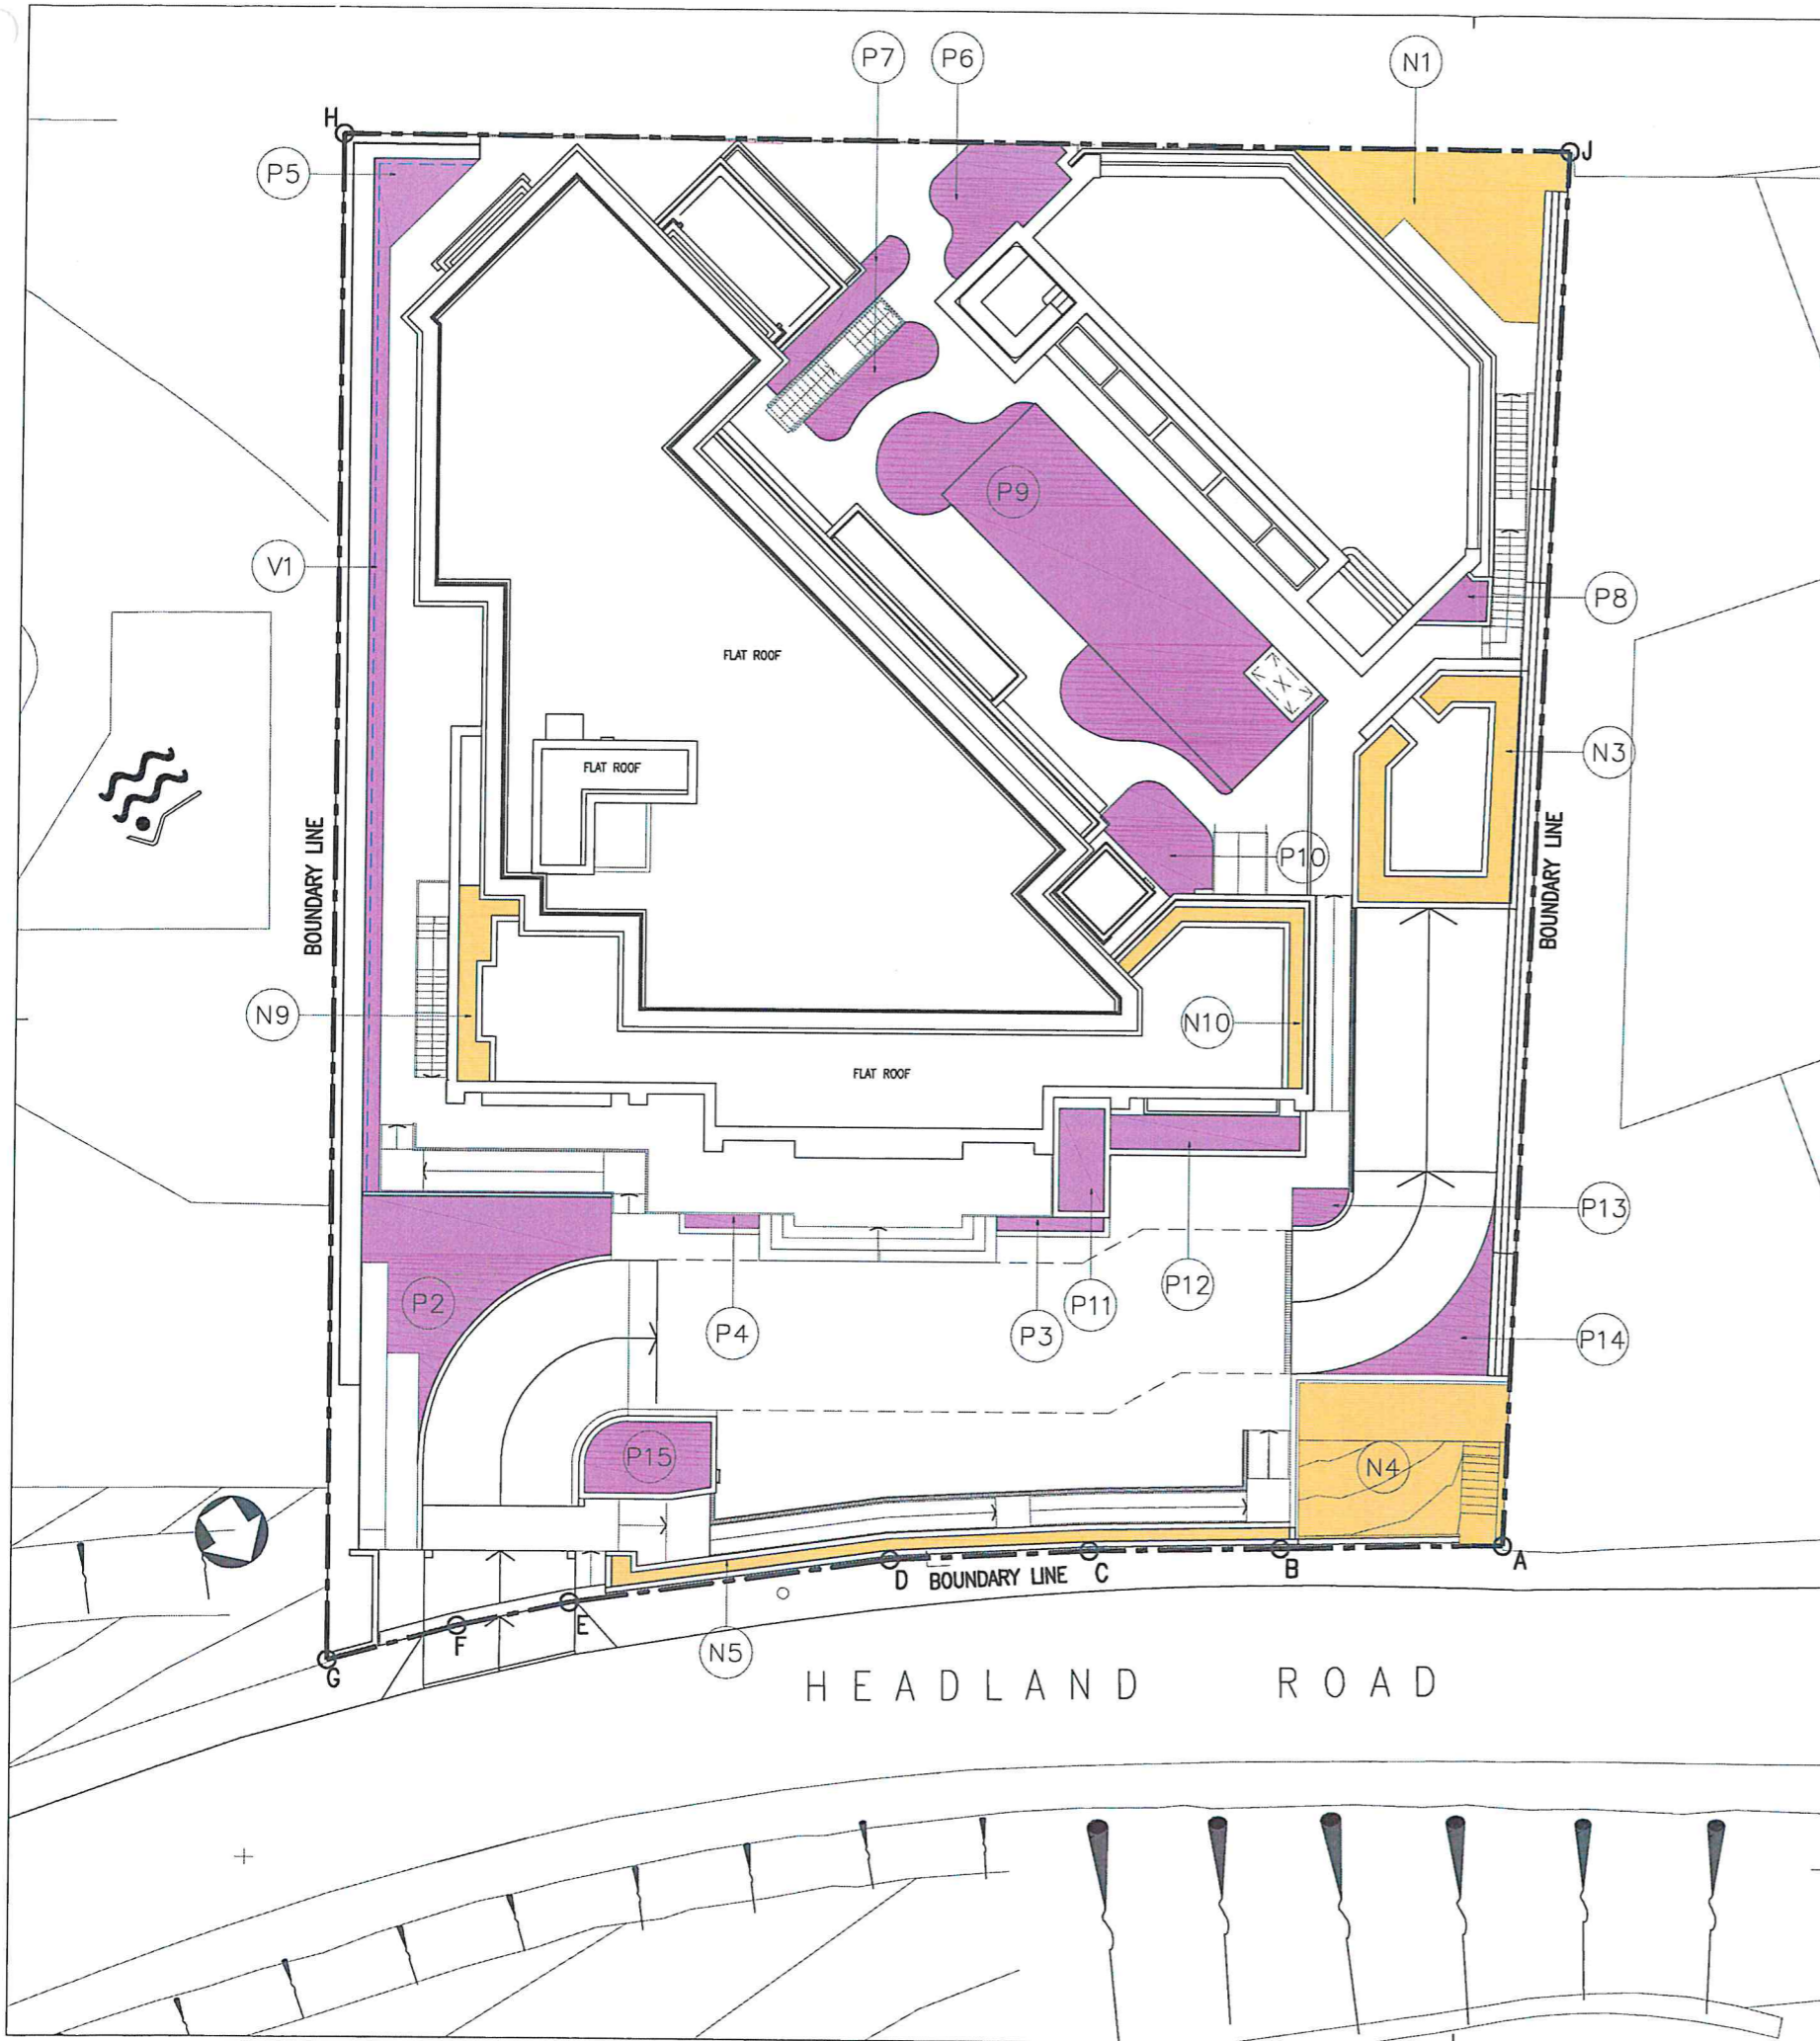

SITE COVERAGE OF GREENERY
 THE PROPOSED RESIDENTIAL DEVELOPMENT HAS BEEN PROVIDED WITH GREENERY AS PER THE REQUIREMENTS OF PNAP APP-152 PARA. 10.

GREEN AREA AT PRIMARY ZONE (sqm)	
P2	32.8
P3	1.8
P4	1.2
P5	26.4
P6	10.8
P7	13.7
P8	2.4
P9	81.7
P10	8.1
P11	5.6
P12	7.9
P13	1.6
P14	8.5
P15	12.7
V1	234.0 (H=6000)
TOTAL	449.2

GREEN AREA NOT AT PRIMARY ZONE (sqm)	
N1	29.9
N3	18.3
N4	38.6
N5	9.8
N9	6.5
N10	6.5
TOTAL	109.6

SITE AREA = 2,084.541 sq.m
 REQUIRED GREENERY AREA = 2,084.541 x 10% = 208.454 sq.m (AT PRIMARY ZONE)
 TOTAL GREENERY AREA (AT PRIMARY ZONE) = 449.2 sq.m > 208.454 sq.m
 REQUIRED GREENERY AREA (OVERALL) = 2,084.541 x 20% = 416.908 sq.m
 TOTAL GREENERY AREA (OVERALL) = 449.2 + 109.6 = 558.8 sq.m > 416.908 sq.m

B.O.O. Ref No.
 F.S.D. Ref No.

LEGEND:

- GREEN AREA AT PRIMARY ZONE
- GREEN AREA NOT AT PRIMARY ZONE
- VERTICAL GREENING AT PRIMARY ZONE

Rev Description Date Dwn Ckd

The Contractor shall check and verify all dimensions on site before commencing any work; discrepancies found in this drawing shall be reported to the architect immediately.
 Do not scale drawings; figured dimensions are to be taken in preference to scaled dimensions.
 All rights reserved. No part of this drawing may be reproduced in any manner whatever without permission in writing from design corporation international ltd.

Project
RESIDENTIAL RE-DEVELOPMENT NO. 2 HEADLAND ROAD, R.B.L. NO. 676 HONG KONG

Title **GREENERY AREAS CALCULATION**

Job No. **DC2016-1**

Scale **1:250** Date **AUG., 2020**

Drawn Drawing No. Revision

Checked **GR-01**

Approved

DCL design corporation ltd
 Room 3003,
 118 Connaught Road West,
 Hong Kong
 tel: (852) 2544 1193
 fax: (852) 3015 9628
 email: dcl@designcorp.com.hk