



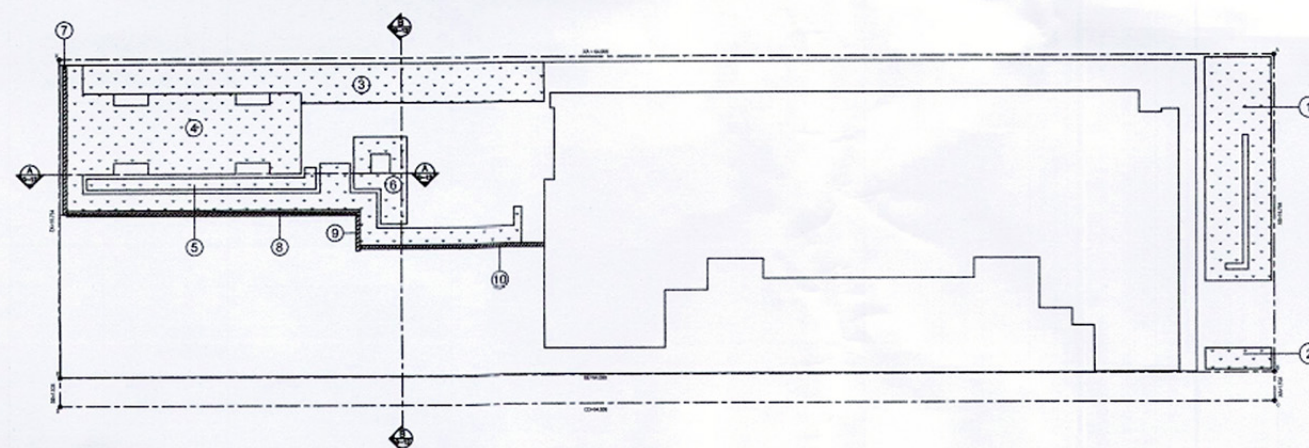


SITE COVERAGE OF GREENERY

1: 500

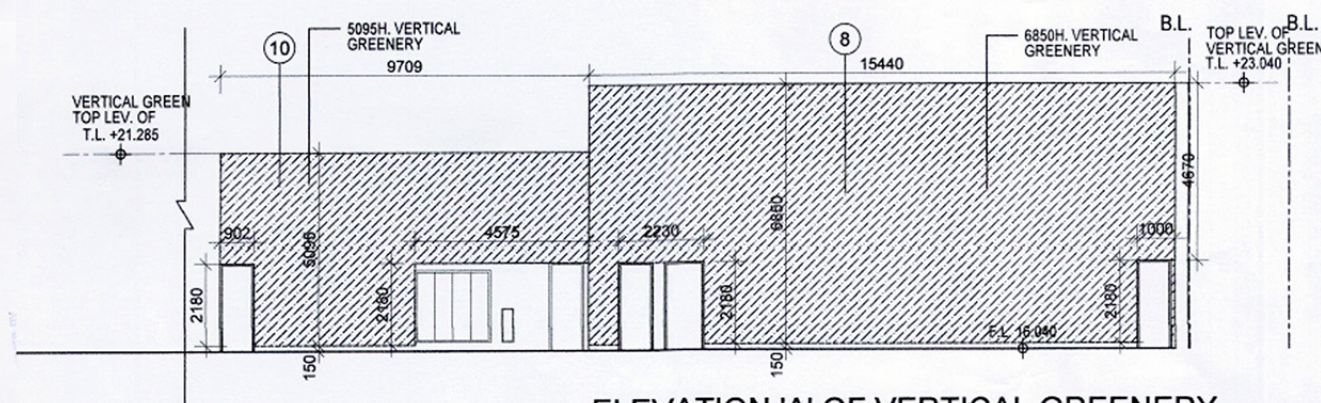

ELEVATION 'A' OF VERTICAL GREENERY

1: 200

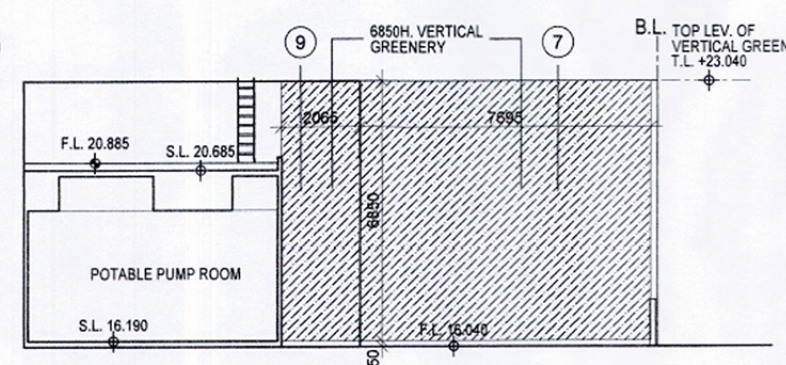

ELEVATION 'B' VERTICAL GREENERY

1: 200

PEDESTRIAN ZONE GREENERY AREA

1	= 38.772 S.M.
2	= 3.869 S.M.
3	= 43.939 S.M.
4	= 76.607 S.M.
5	= 7.581 S.M.
6	= 9.241 S.M.
TOTAL	= 180.009 S.M.

VERTICAL GREENERY AT PEDESTRIAN ZONE

7	7.695 (W) x 6.850(H) = 52.711 S.M.
8	15.440 (W) x 6.850(H) - 1.000 x 2.180 = 98.723 S.M.
9	2.230 x 2.180 = 4.857 S.M.
10	2.065 (W) x 6.850(H) - 9.709 (W) x 5.095(H) - 4.575 x 2.180 - 0.902 x 2.180 = 37.527 S.M.
TOTAL	203.106 S.M. > 70.230 S.M.

TOTAL GREENERY AREA

1 - 10	= 383.115 S.M.
--------	----------------

SITE COVERAGE OF GREENERY AT PEDESTRIAN ZONE

SITE COVERAGE OF GREENERY	
= $\frac{\text{GREENERY AREA AT PEDESTRIAN ZONE}}{\text{SITE AREA}} \times 100\%$	
= $\frac{180.009 + 70.230}{1170.500} \times 100\% = 21.379\% > 10\%$	(REQUIRED) i.e. OK

TOTAL SITE COVERAGE OF GREENERY

SITE COVERAGE OF GREENERY	
= $\frac{\text{TOTAL GREENERY AREA}}{\text{SITE AREA}} \times 100\%$	
= $\frac{383.115}{1170.500} \times 100\% = 32.731\% > 20\%$	(REQUIRED) i.e. OK

Zhou Xiaodong, Raymond
Authorized Person-Architect

AMENDED PLAN

F	04/04/2018	GENERAL REVISION
E	00/12/2017	GENERAL REVISION
D	21/10/2016	GENERAL REVISION
C	09/05/2016	GENERAL REVISION
B	09/11/2015	GENERAL REVISION
A	08/05/2015	GENERAL REVISION
No.	DATE	REVISIONS

ALKF+

李景勳·雷煥庭建築師有限公司
andrew lee king fun & associates architects ltd.

19/F., Universal Trade Centre, 3 Arbuthnot Road, Central, Hong Kong.
Tel: (852) 2525 0008 Fax: (852) 2868 5371

PROPOSED NEW BUILDING	
ON K.L. 11215 S.A. & R.P. AT 29-32 SAN SHAN ROAD & 93 PAU CHUNG STREET, KOWLOON.	
SUSTAINABLE BUILDING DESIGN CALCULATION	
DRAWN C.L. KWOK	JOB NO. A-1408
CHECKED	DWG. NO.
SCALE 1: 300	G - 12
DATE 30/09/2014	A B C D E F