
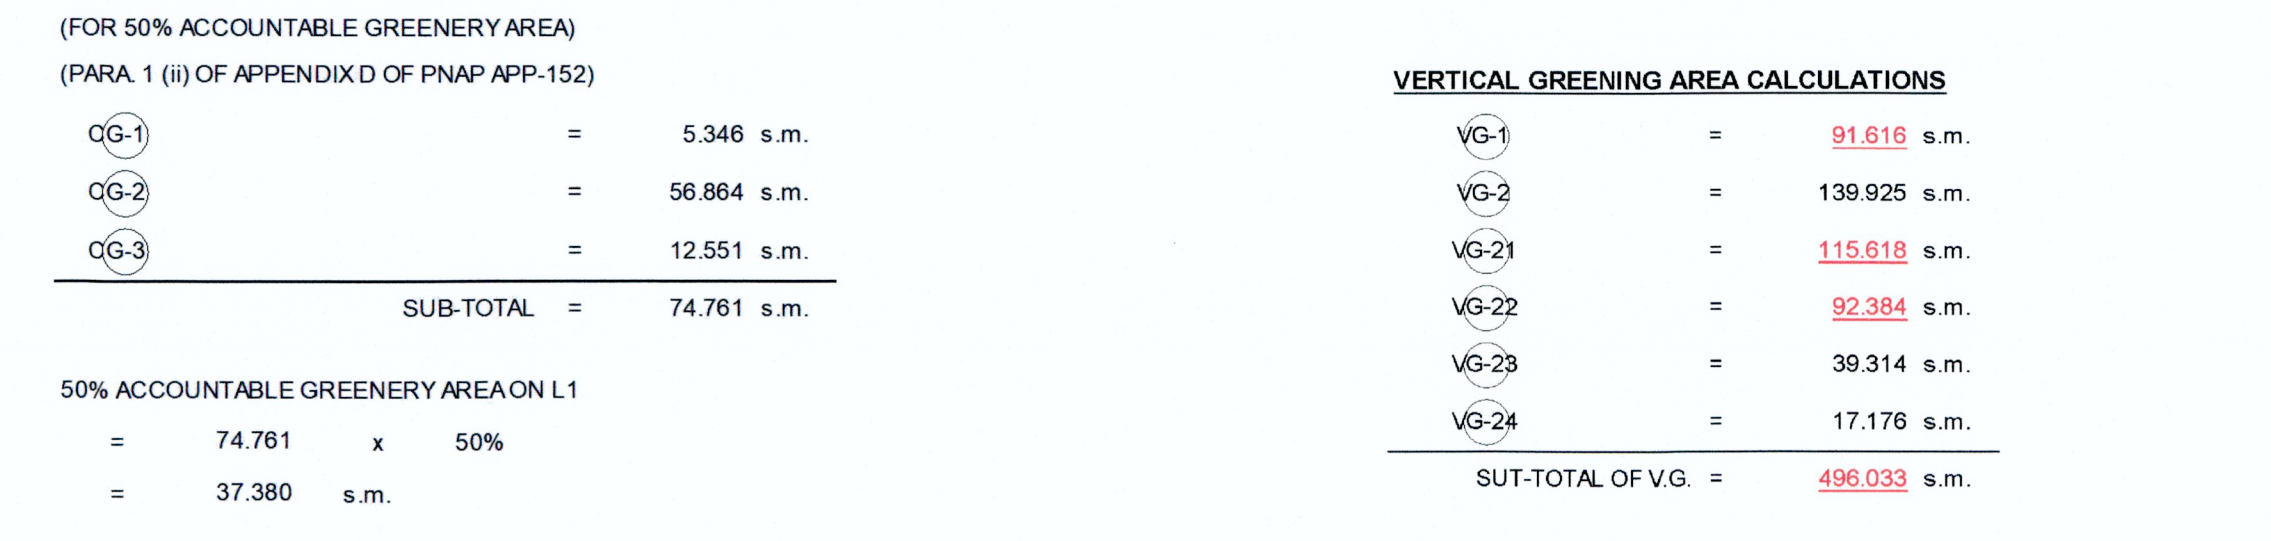
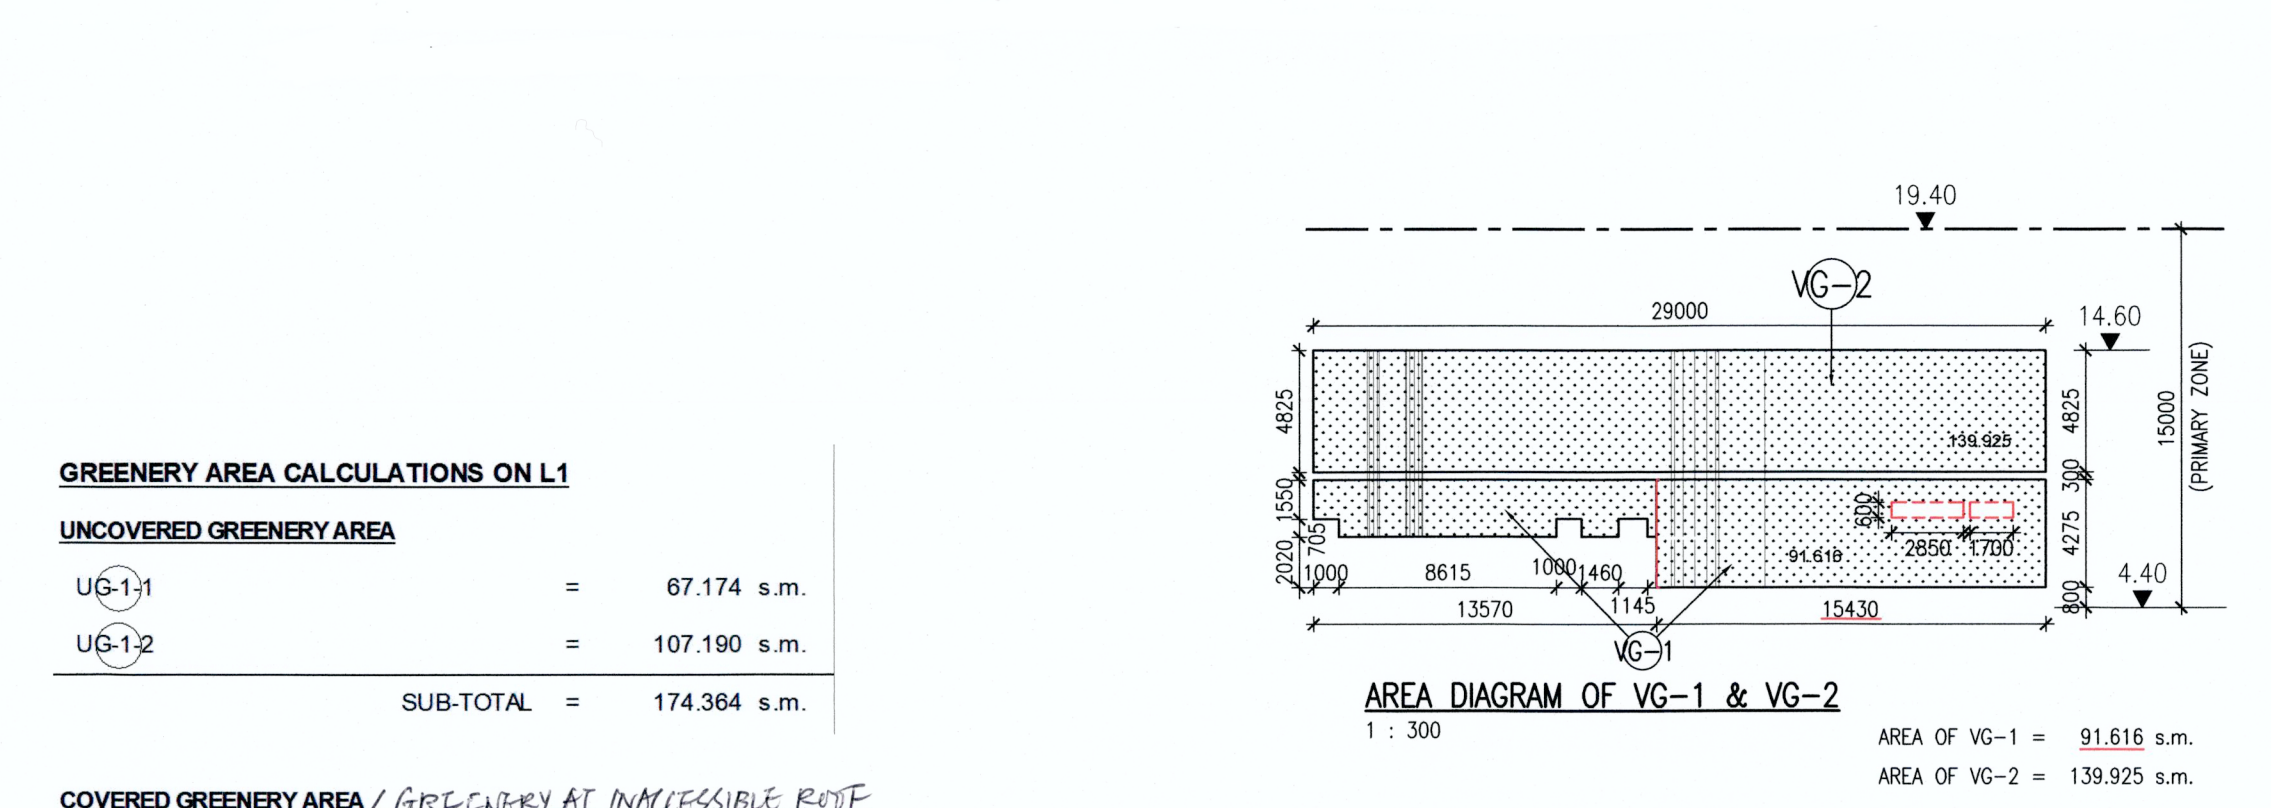
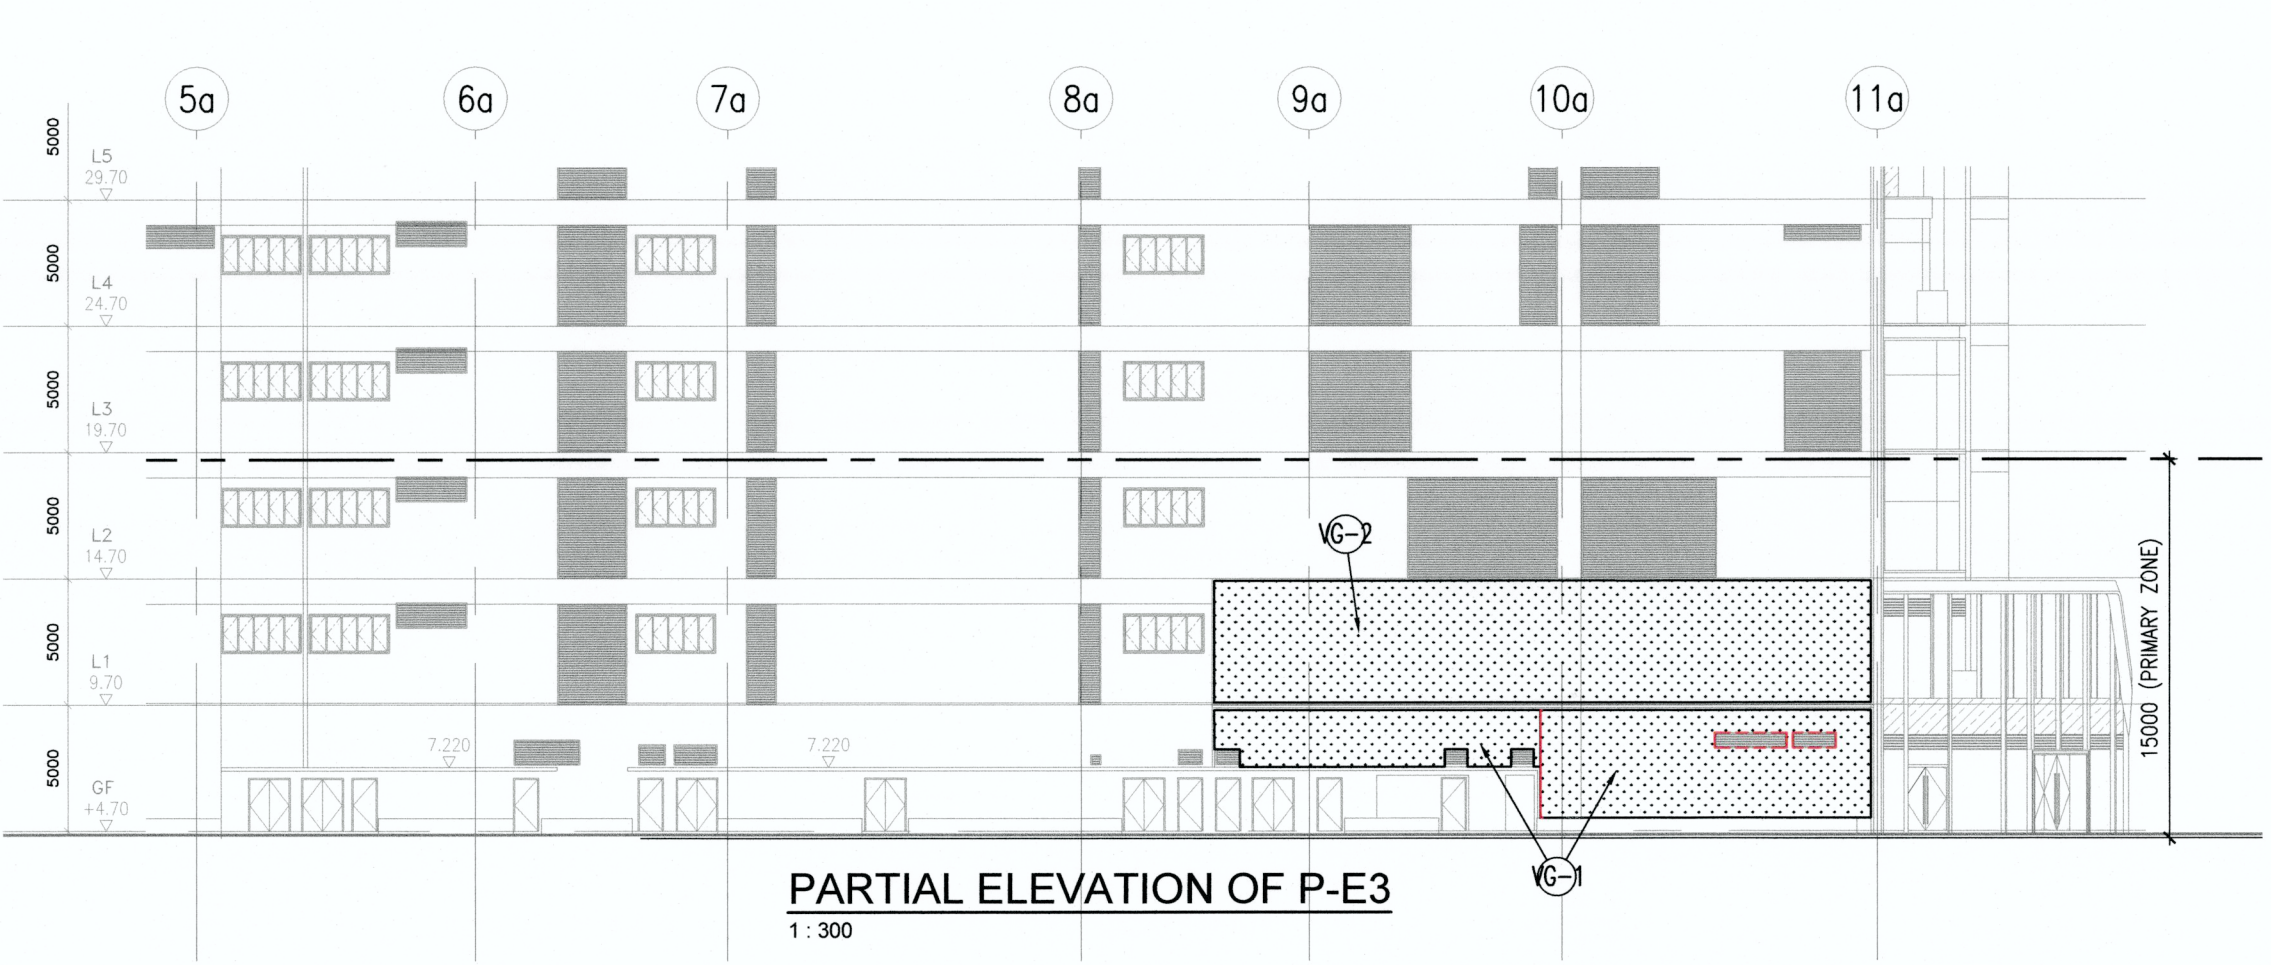
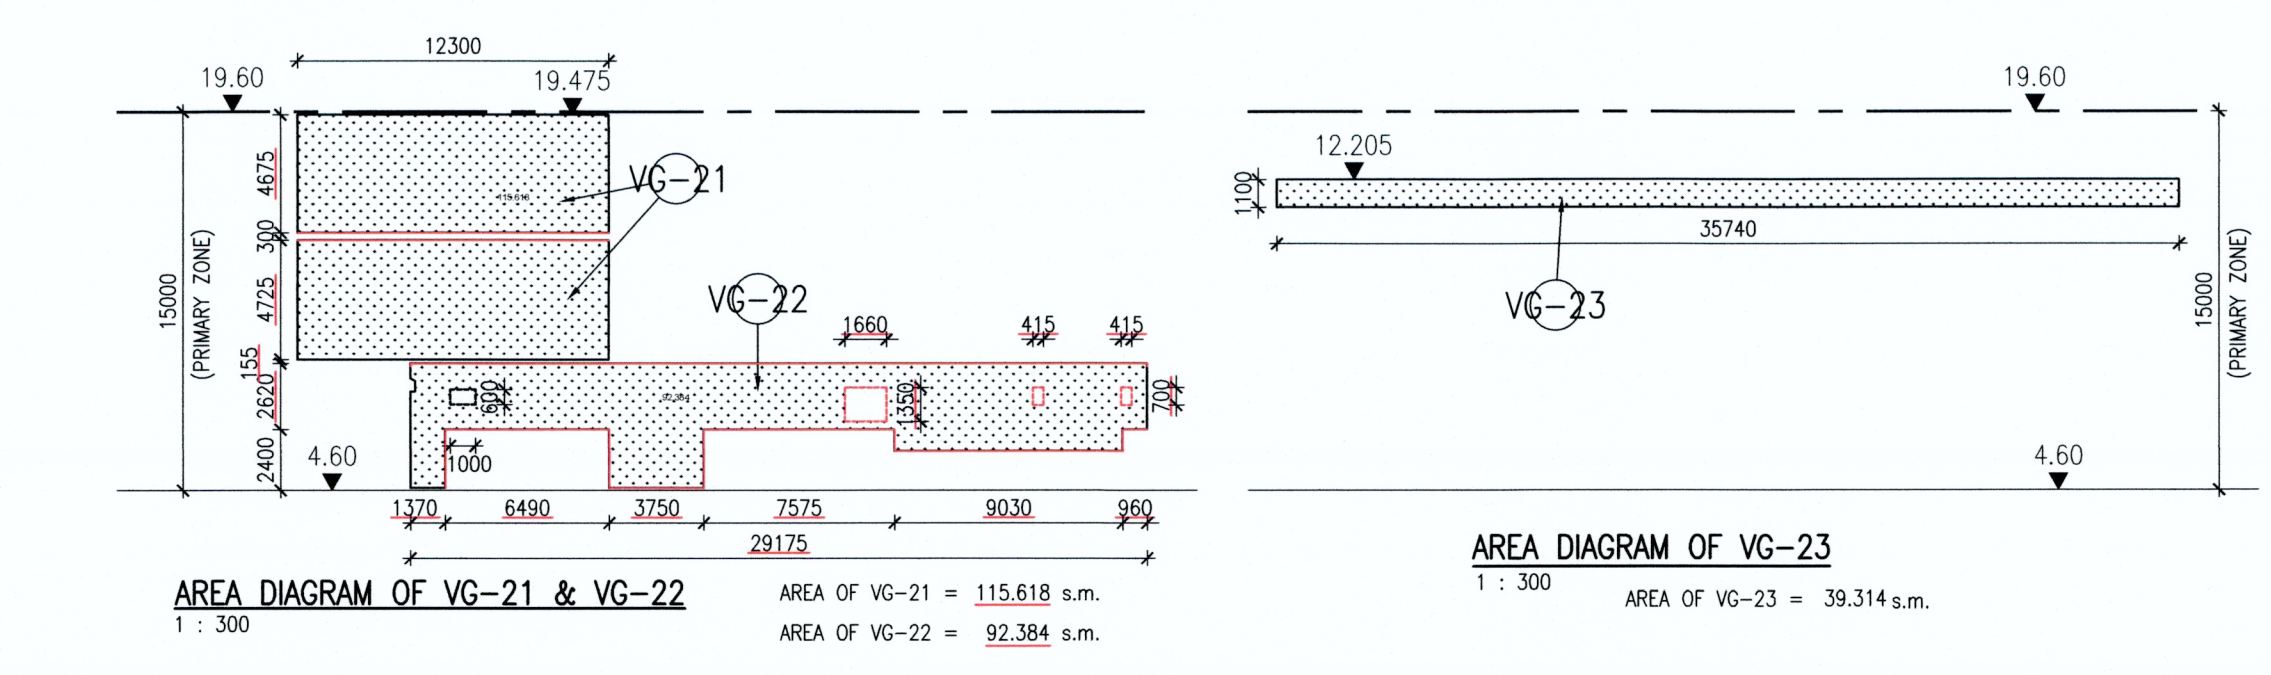
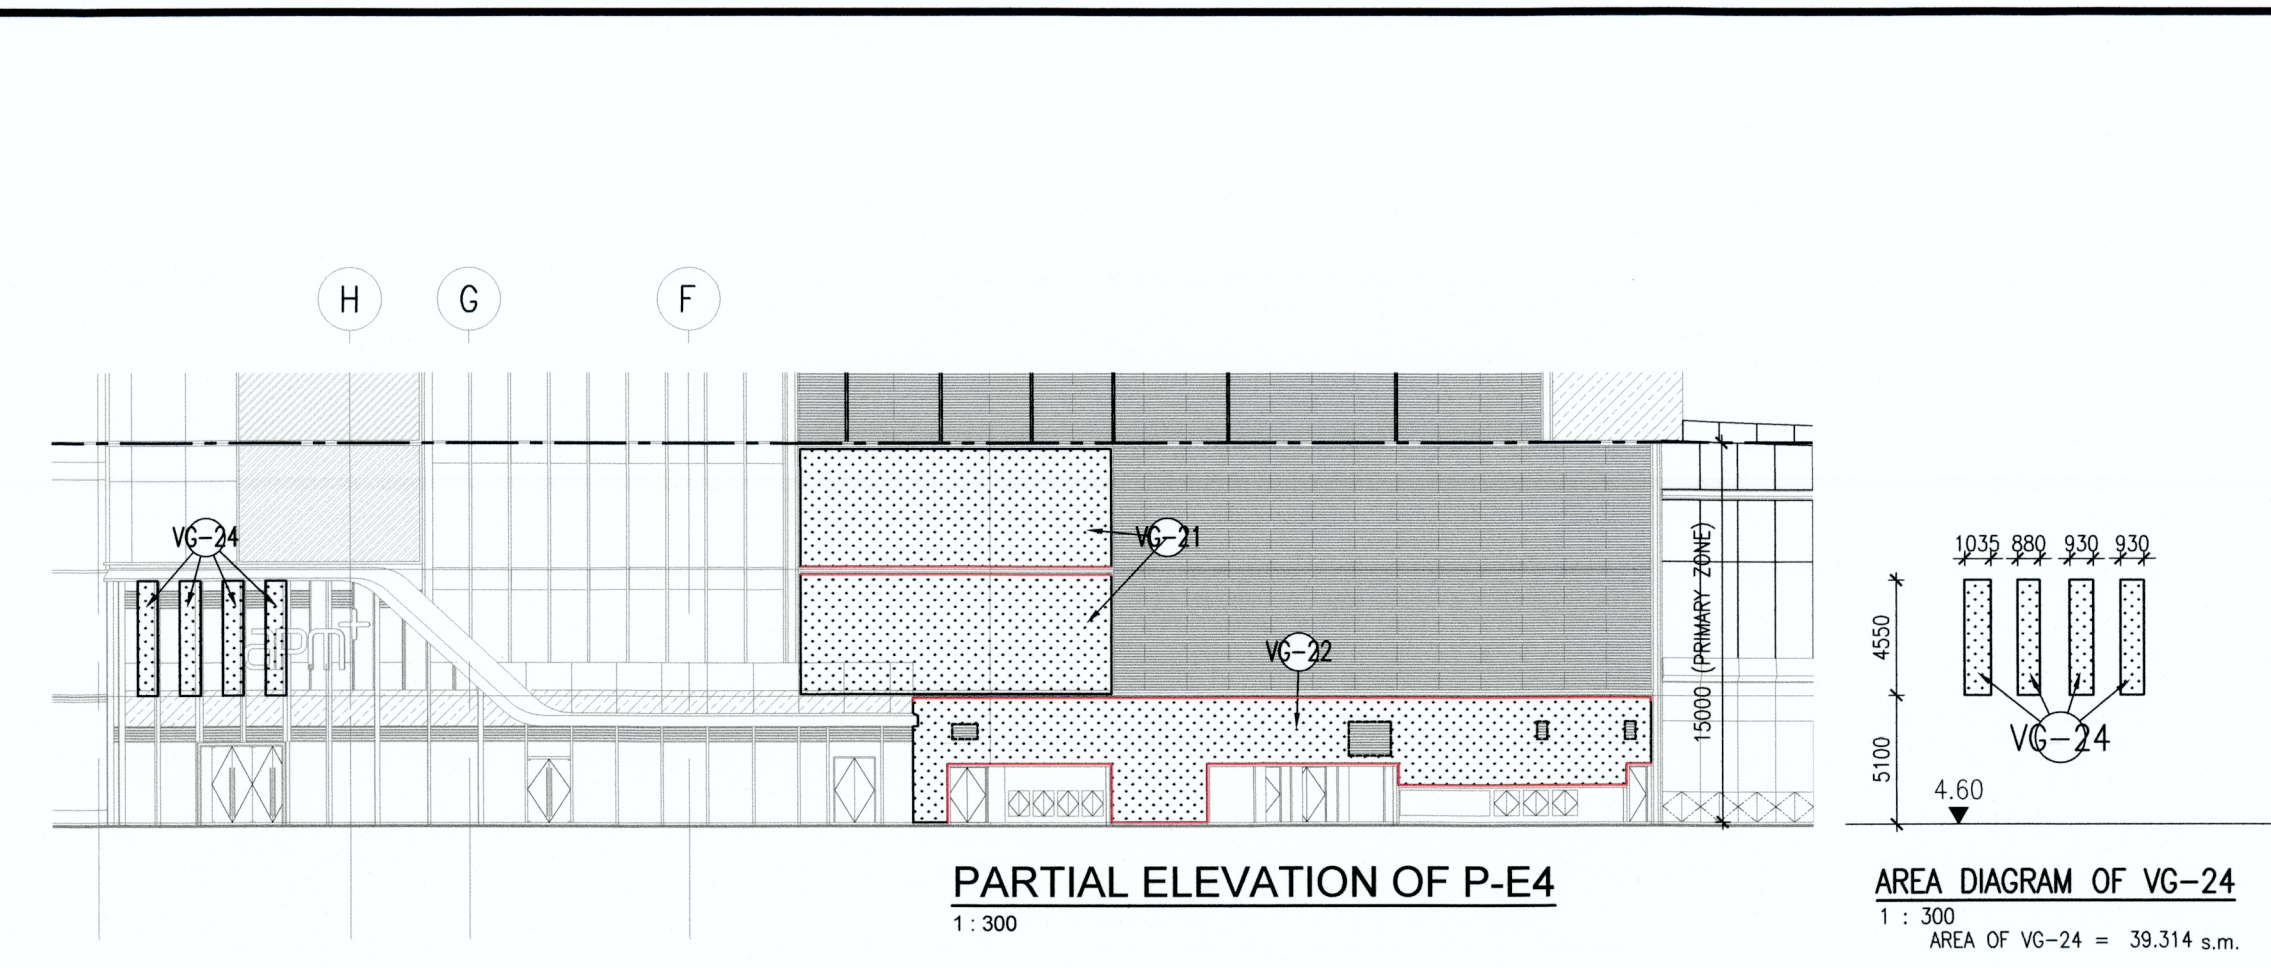
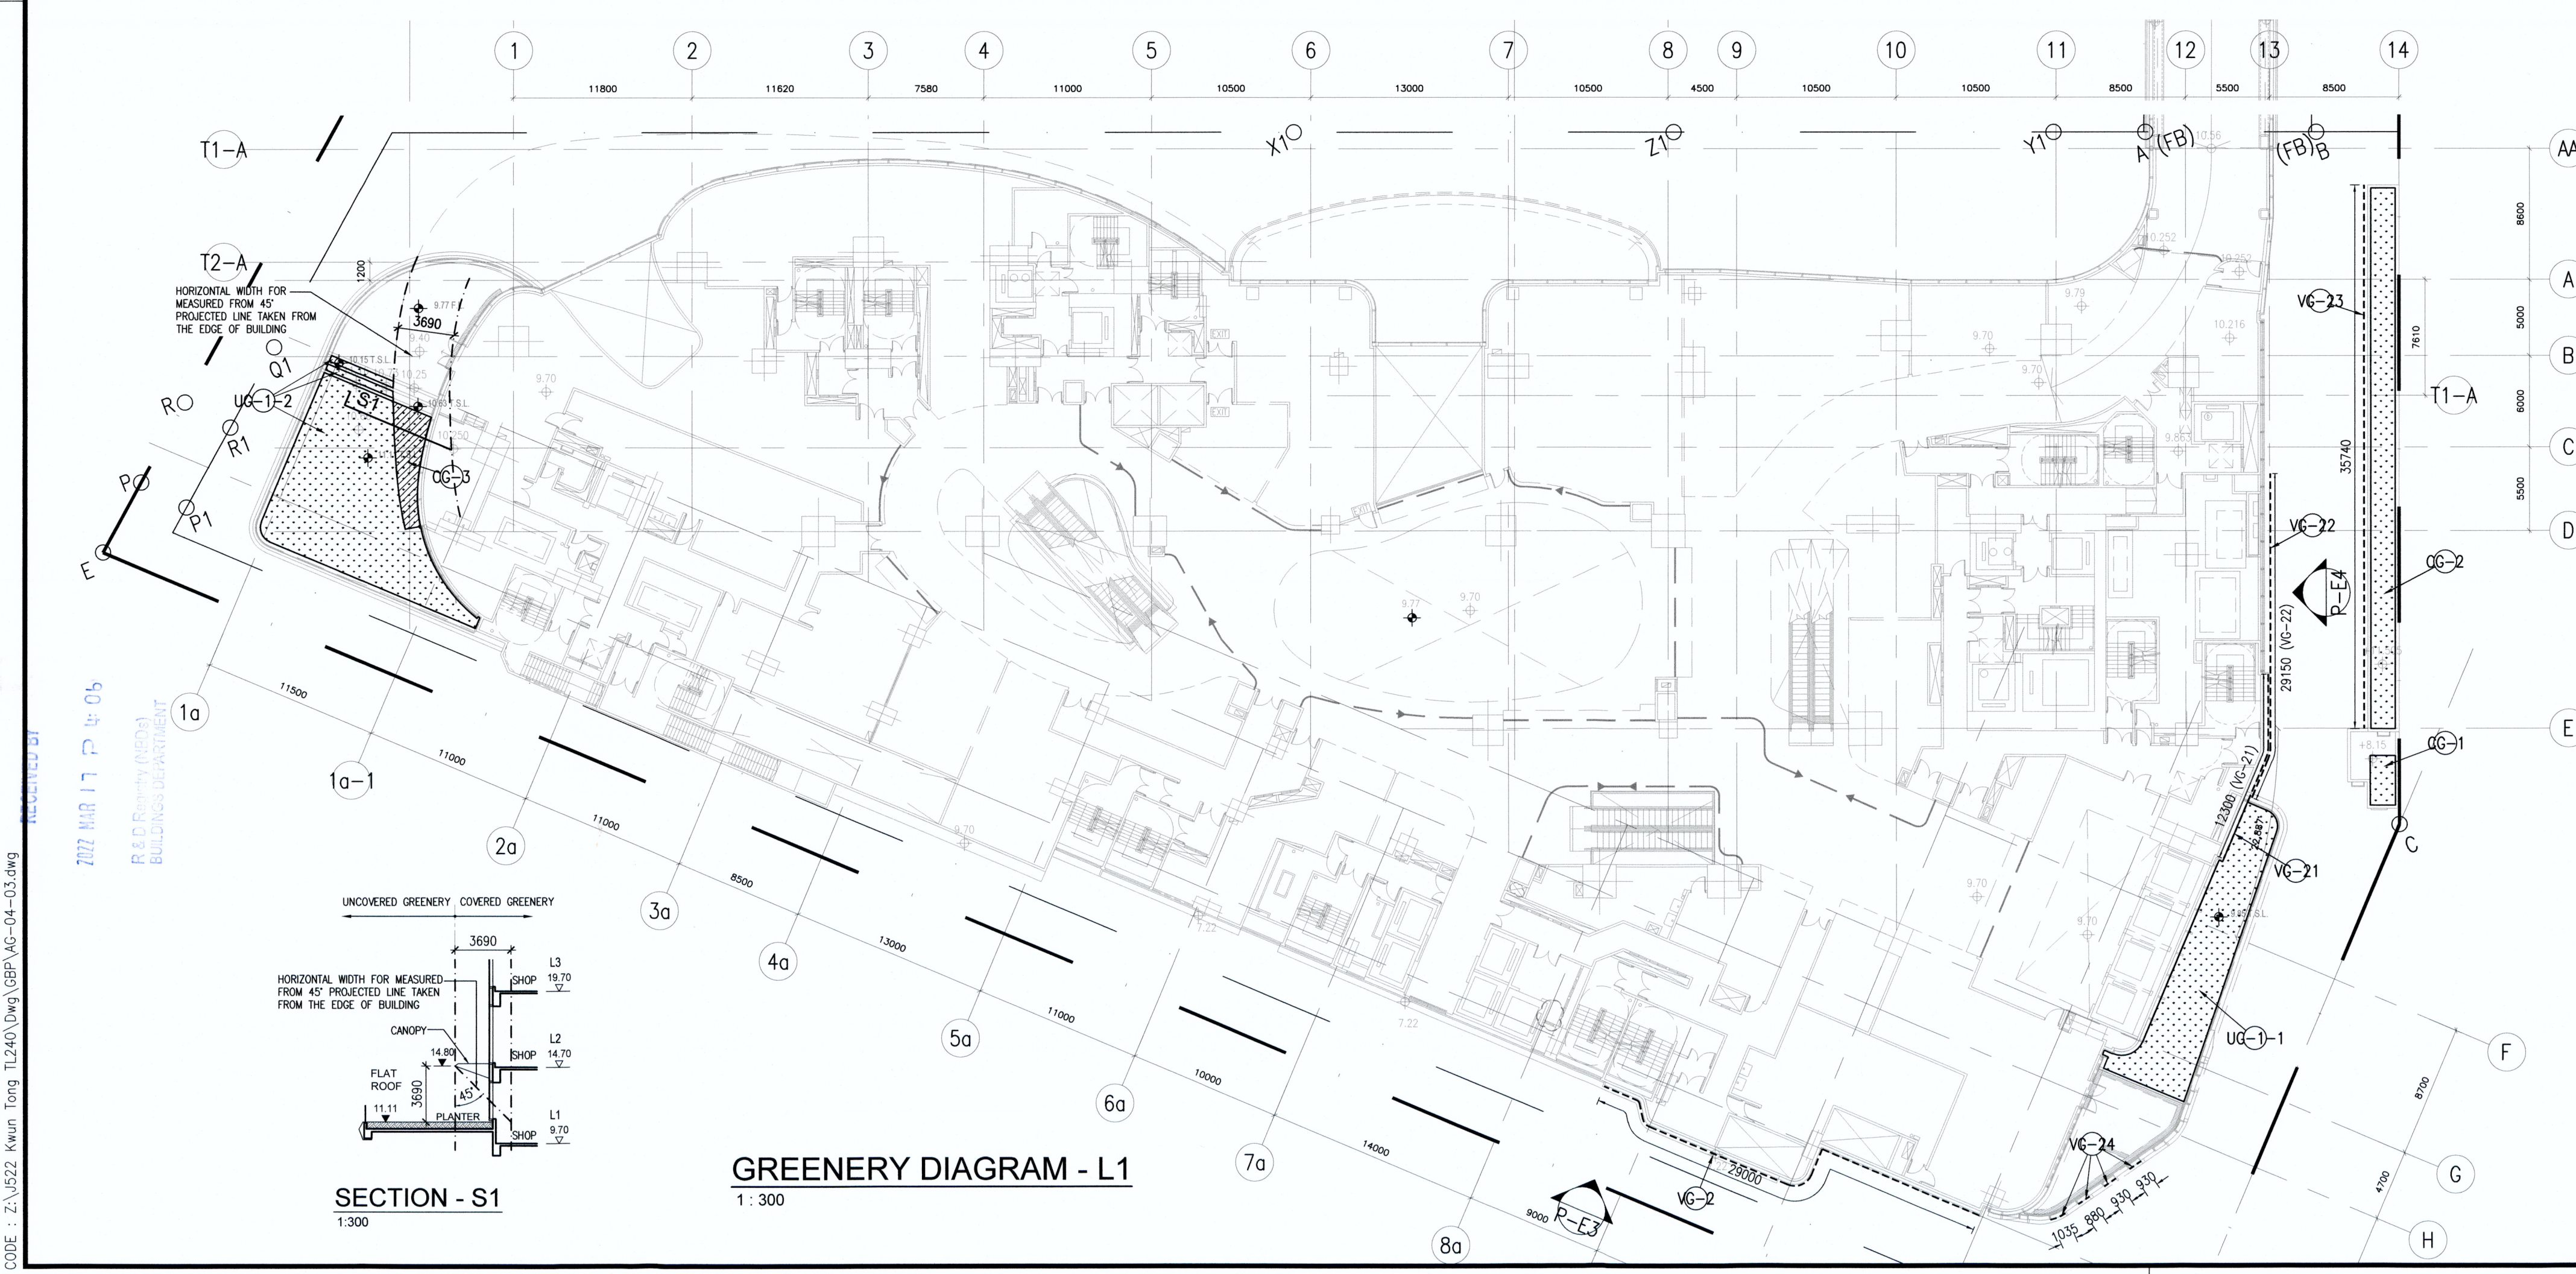


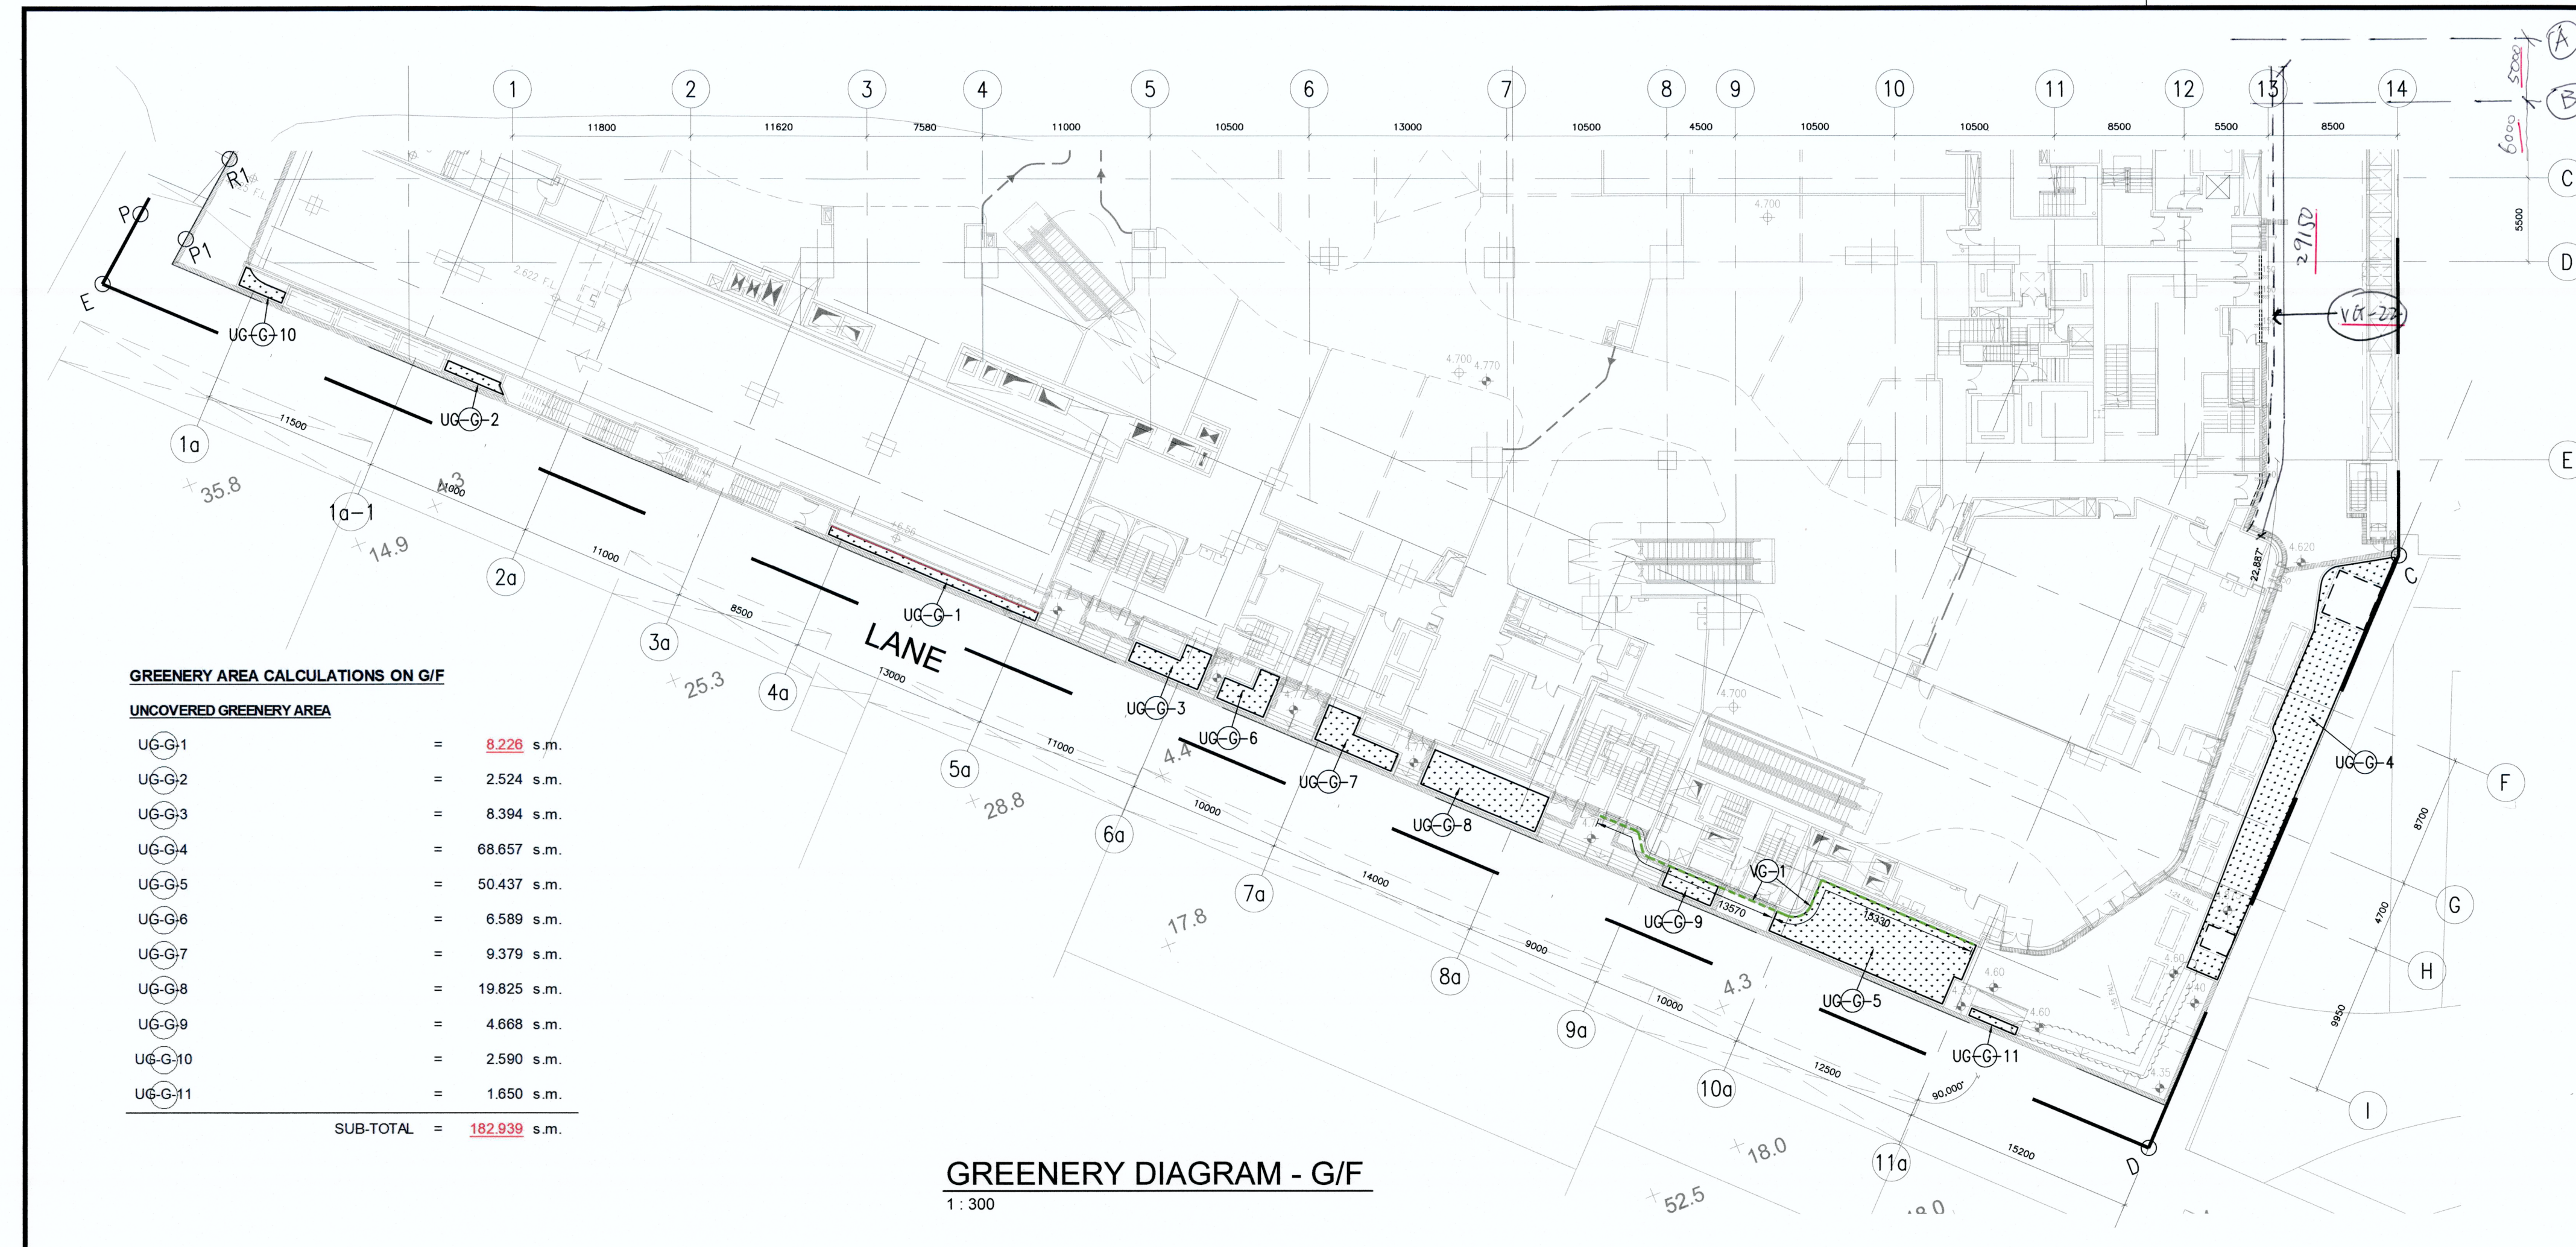

B.D. REF. BD / 2 / 4080 / 17
F.S.D. REF. FP 8 / 3081 <78>

Plan Approved
Chi-hang
Senior Building Surveyor
for BUILDING AUTHORITY
14 APR 2022

THE WORKS SHOWN ON THESE PLANS ARE TYPE II WORKS (GENERAL BUILDING WORKS) IN RESPECT OF WHICH CONSENT IS APPLIED FOR THE PURPOSE OF FAST TRACK CONSENT APPLICATION UNDER REGULATION 33 OF THE BUILDING (ADMINISTRATION) REGULATIONS.

DATE	REVISION NO.	DESCRIPTION
16-03-22	G	GBP AMENDMENT
05-08-21	F	GBP AMENDMENT
10-09-20	E	GBP AMENDMENT
13-03-20	D	GBP AMENDMENT
15-05-19	C	GBP AMENDMENT
19-02-19	B	GBP AMENDMENT
28-06-18	A	RE-SUBMISSION
15-12-17	-	1ST SUBMISSION

AGC DESIGN LTD
architecture
urban design
interior

STRUCTURAL CONSULTANT:
ARUP
Ove Arup & Partners Hong Kong Limited

CIVIL AND E&M SERVICES CONSULTANT:
wsp

This drawing and design are copyright of the authorized person. No portion may be reproduced without his written permission. Use written dimensions. Measurements to existing works to be verified on site. This drawing shall be read in conjunction with specification and condition of contract.

PROJECT
PROPOSED COMMERCIAL
DEVELOPMENT KTL 240

Note: This plan has been processed on a 'outlined check' basis under the centralized ADM-19. The duties of the supervised person-registered structural engineer and/or registered professional engineer confirmed as specified in section 14(2)(c) of the Building Ordinance are not applicable to this drawing.

DRAWING TITLE
GREENERY CALCULATIONS (4)

FILE NAME : AG-04-03
DRAWN BY : BI
CHECKED BY : SW
PRINTED DATE :
SCALE : 1:300 @A1+

JOB NO.	DRAWING NO.	REV.
J522	AG-04-03	G

ARCHITECT / R.S.E.
Cheng Yan Ying Grace
for and on behalf of
AGC Design Ltd.
Authorized Person
(List of Architects)

BD
16 MAR 2022